



Snitt i bolig

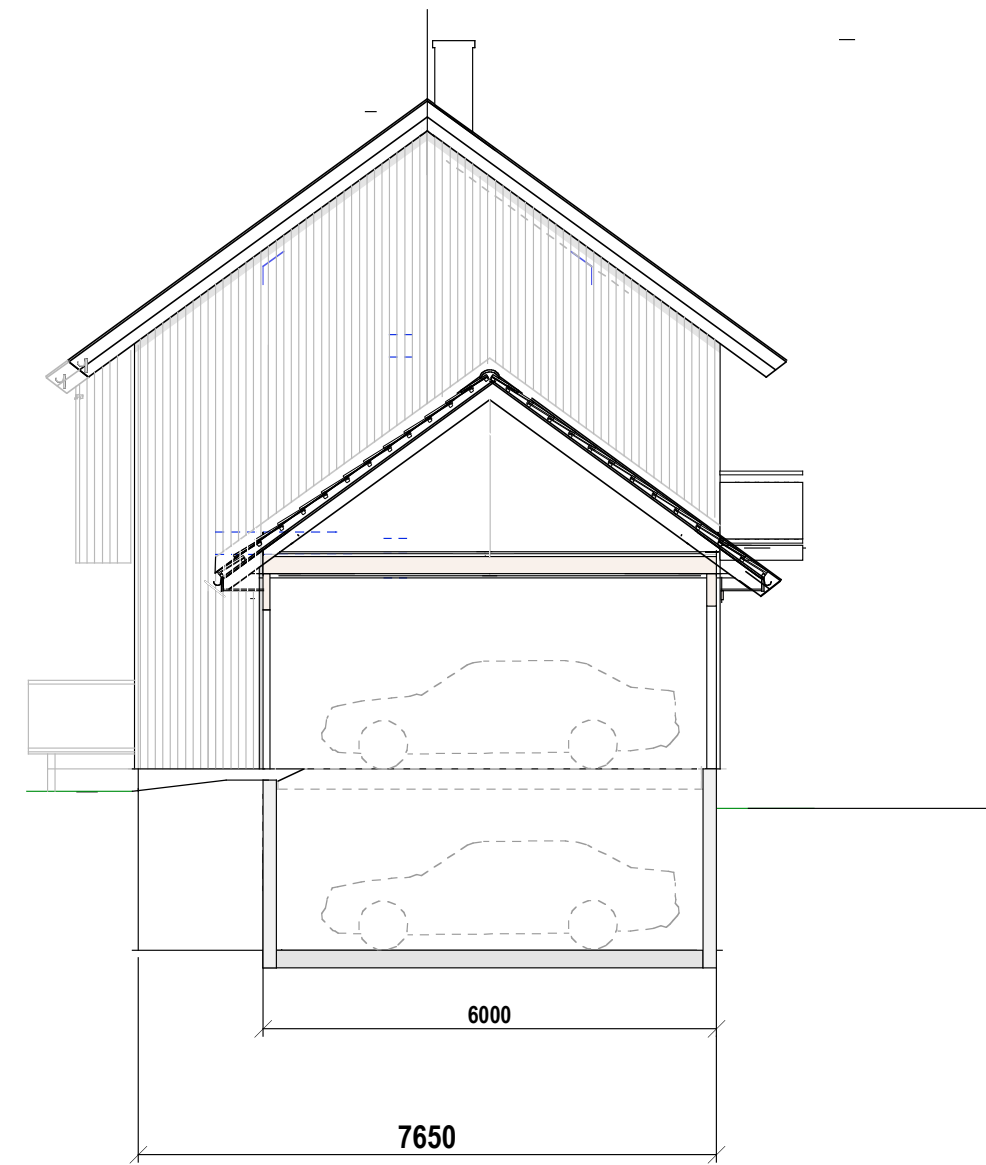


Snitt i garasje

E.1-1 Snitt

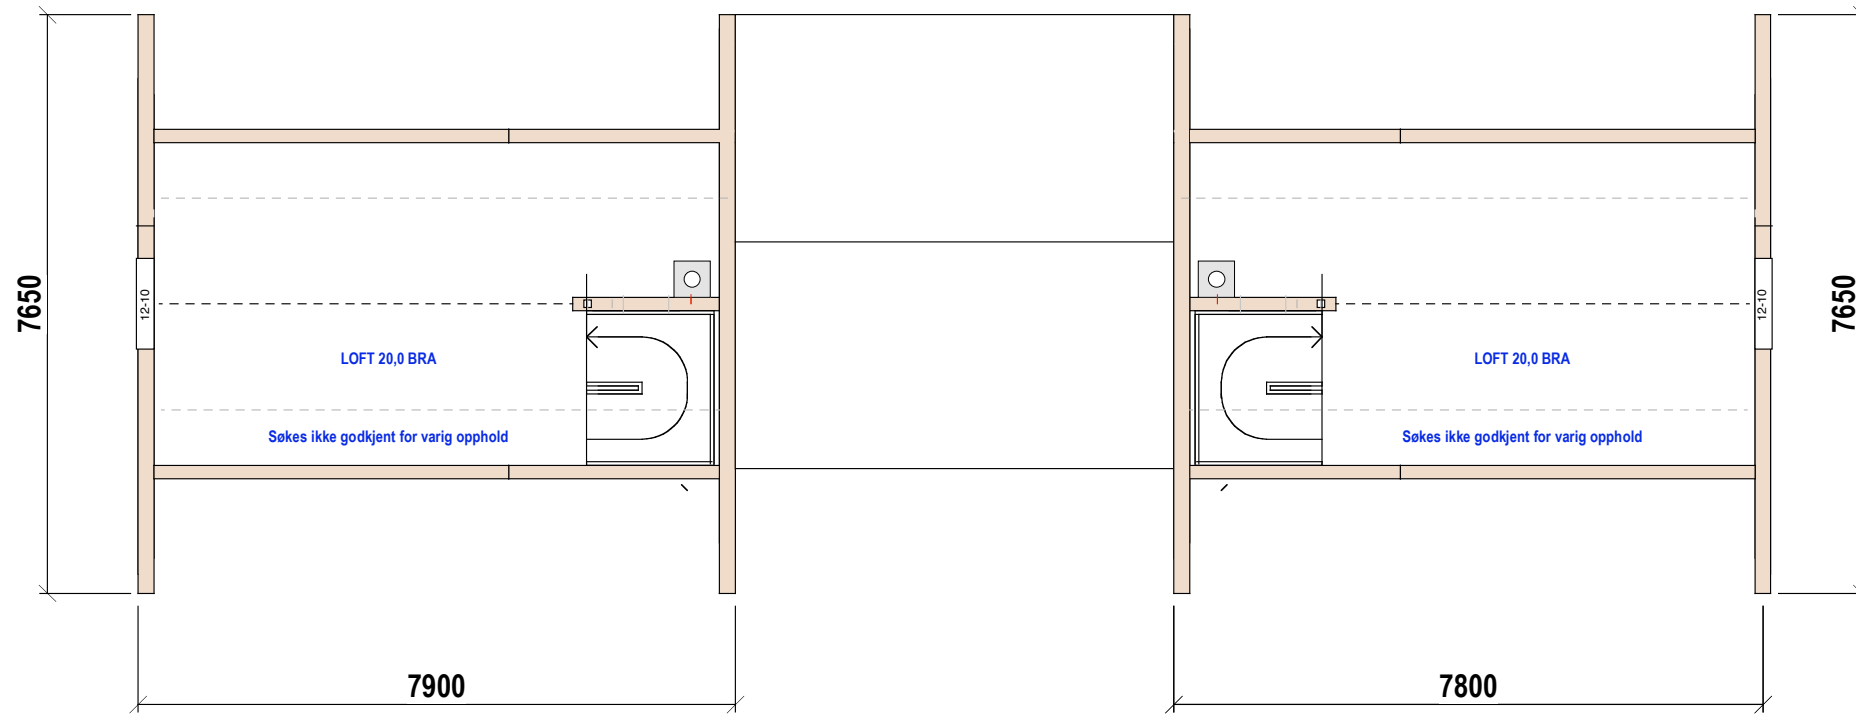


LOFT =20.0 BRA

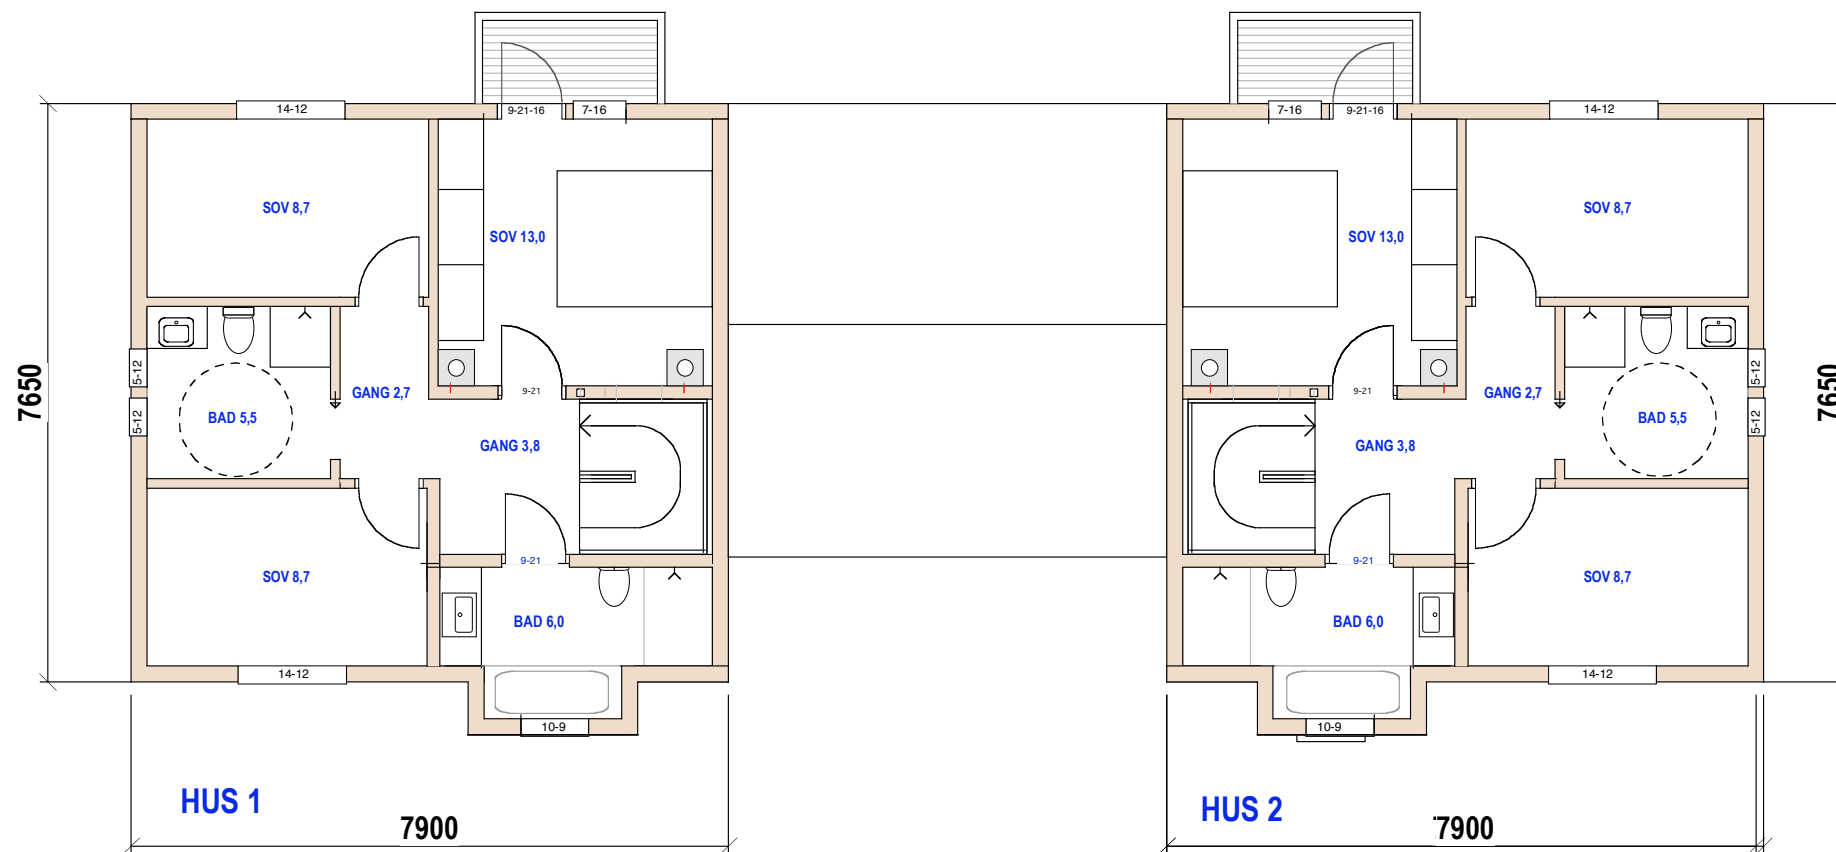

2.Etg =55.0 BRA


2.Etg =55.0 BRA

E.1-2 Plan 2. etg og loft

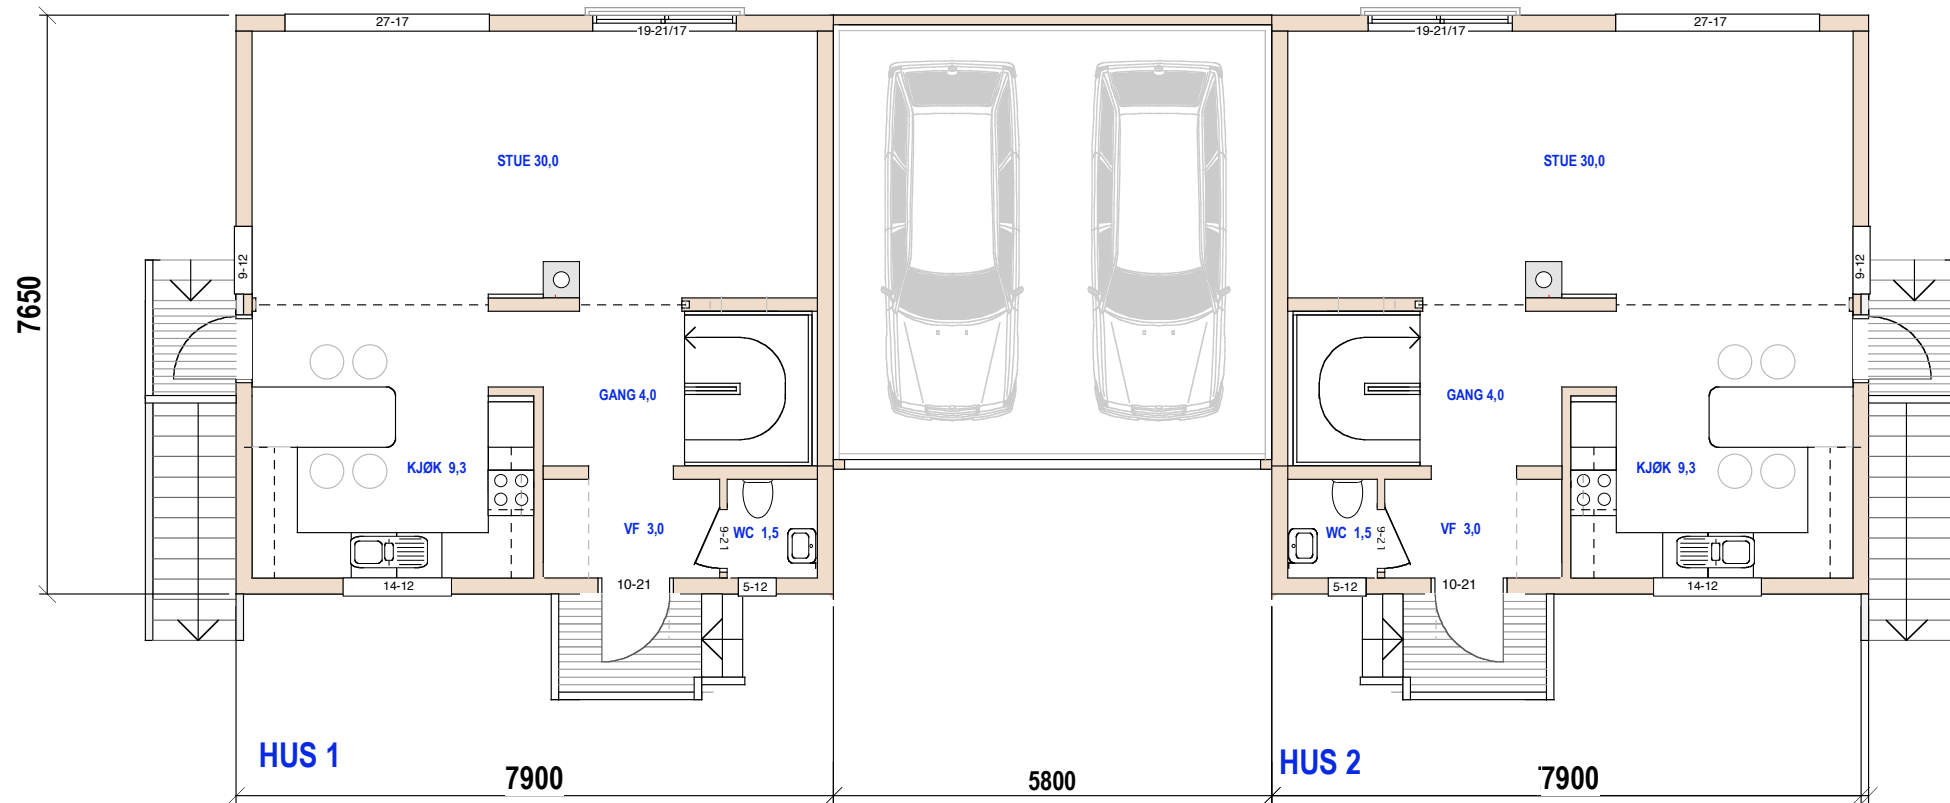

1.Etg =54.0 BRA
Garasje=15,5

1.Etg =54.0 BRA
+ Garasje 15,5

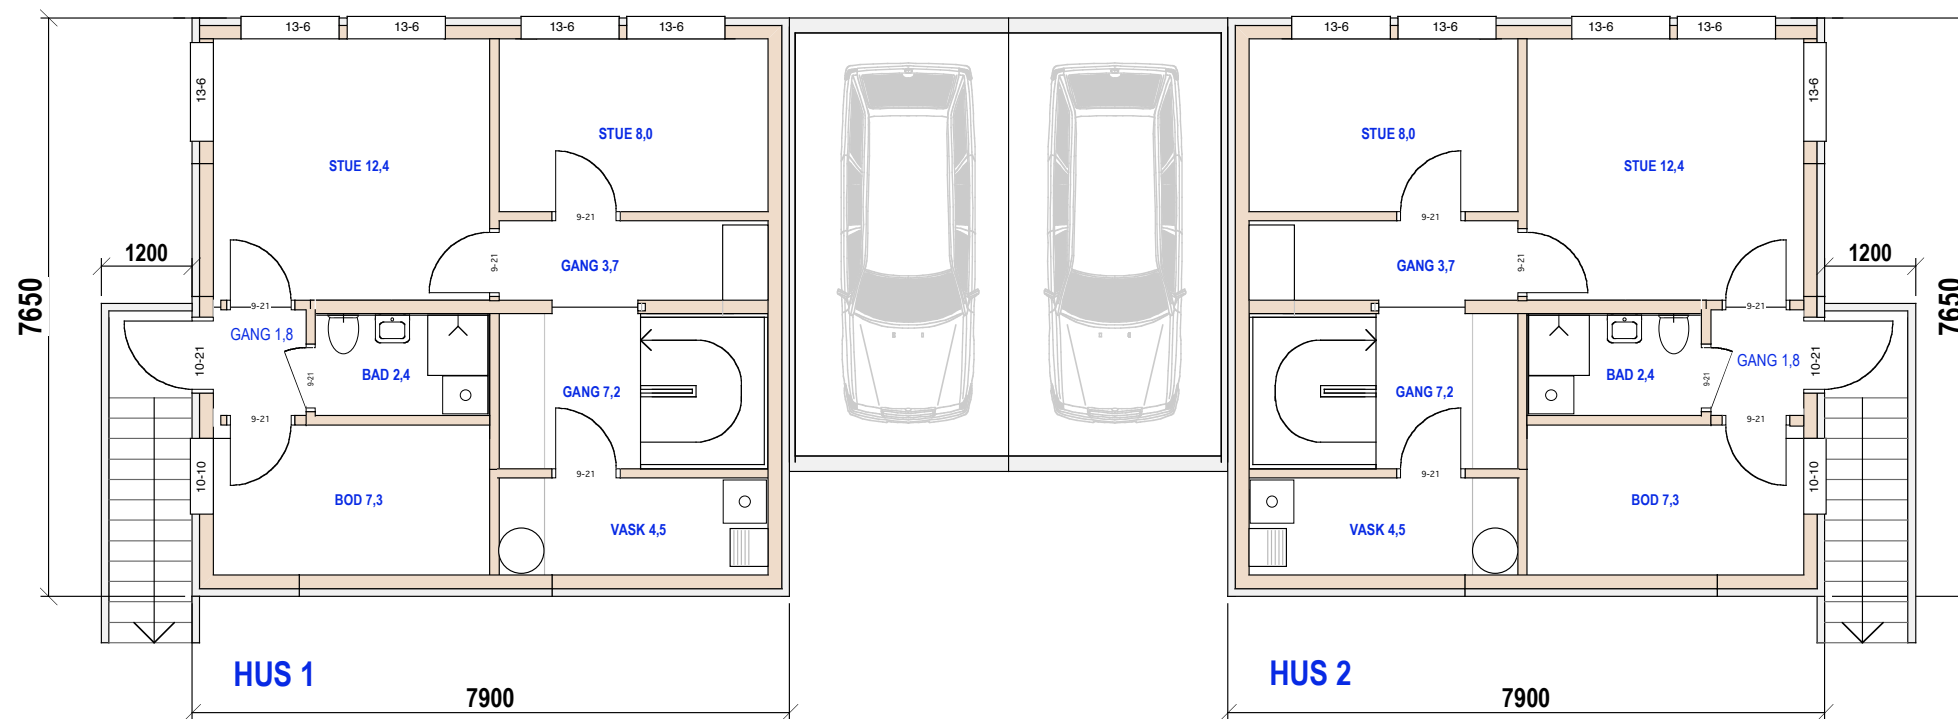

1.Etg =52.0 BRA
Garasje=16,5

E.1-3 Plan 1. etg og kjeller

Sum BRA pr bolig. 161kvm
Sum garasje=32 kvm

Oslo kommune
57/307 Langåsveien 11B

MÅL 1:100

TILTAKSHAVER:

-20-09-21 26-10-21

Siv.ark. Nils Haugrud.
Øvre Slottsgt. 14 0157 Oslo
9518 9518



SYD HUS 1



HUS 2



NORD HUS 2

HUS 1

E.1-4 Fasaade Syd og nord

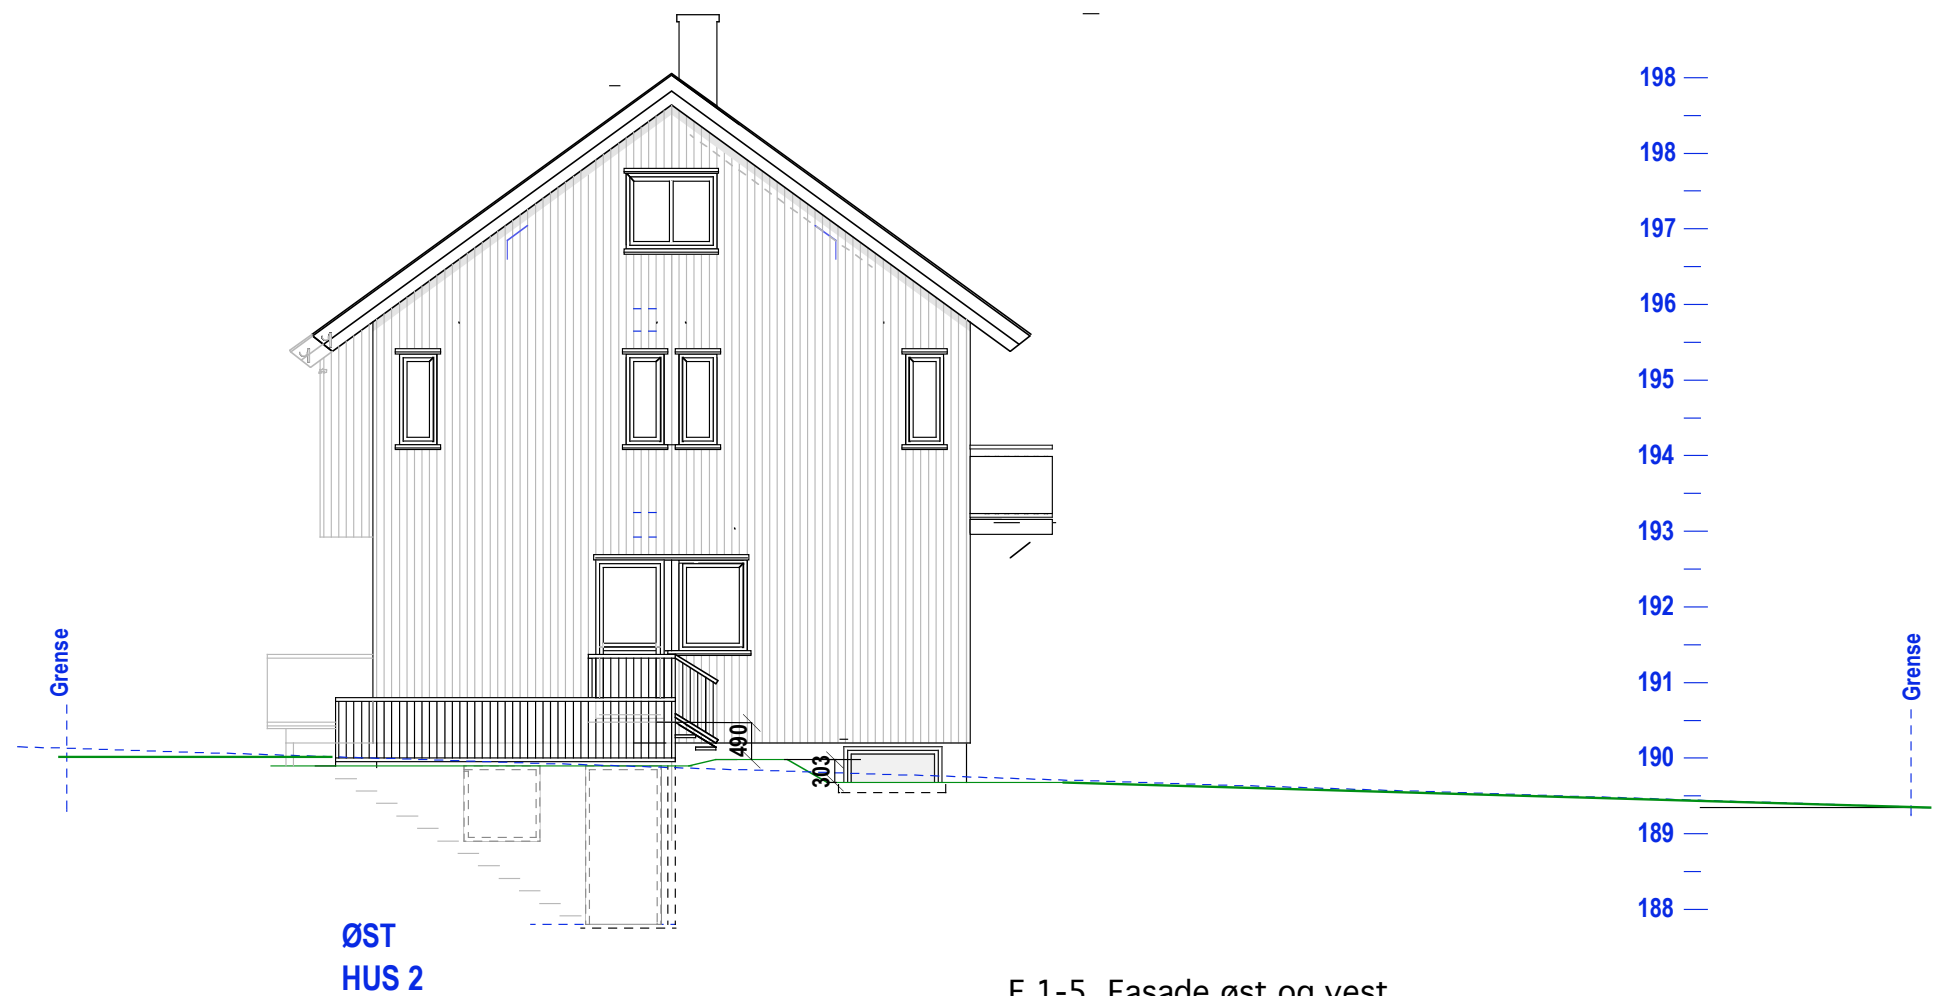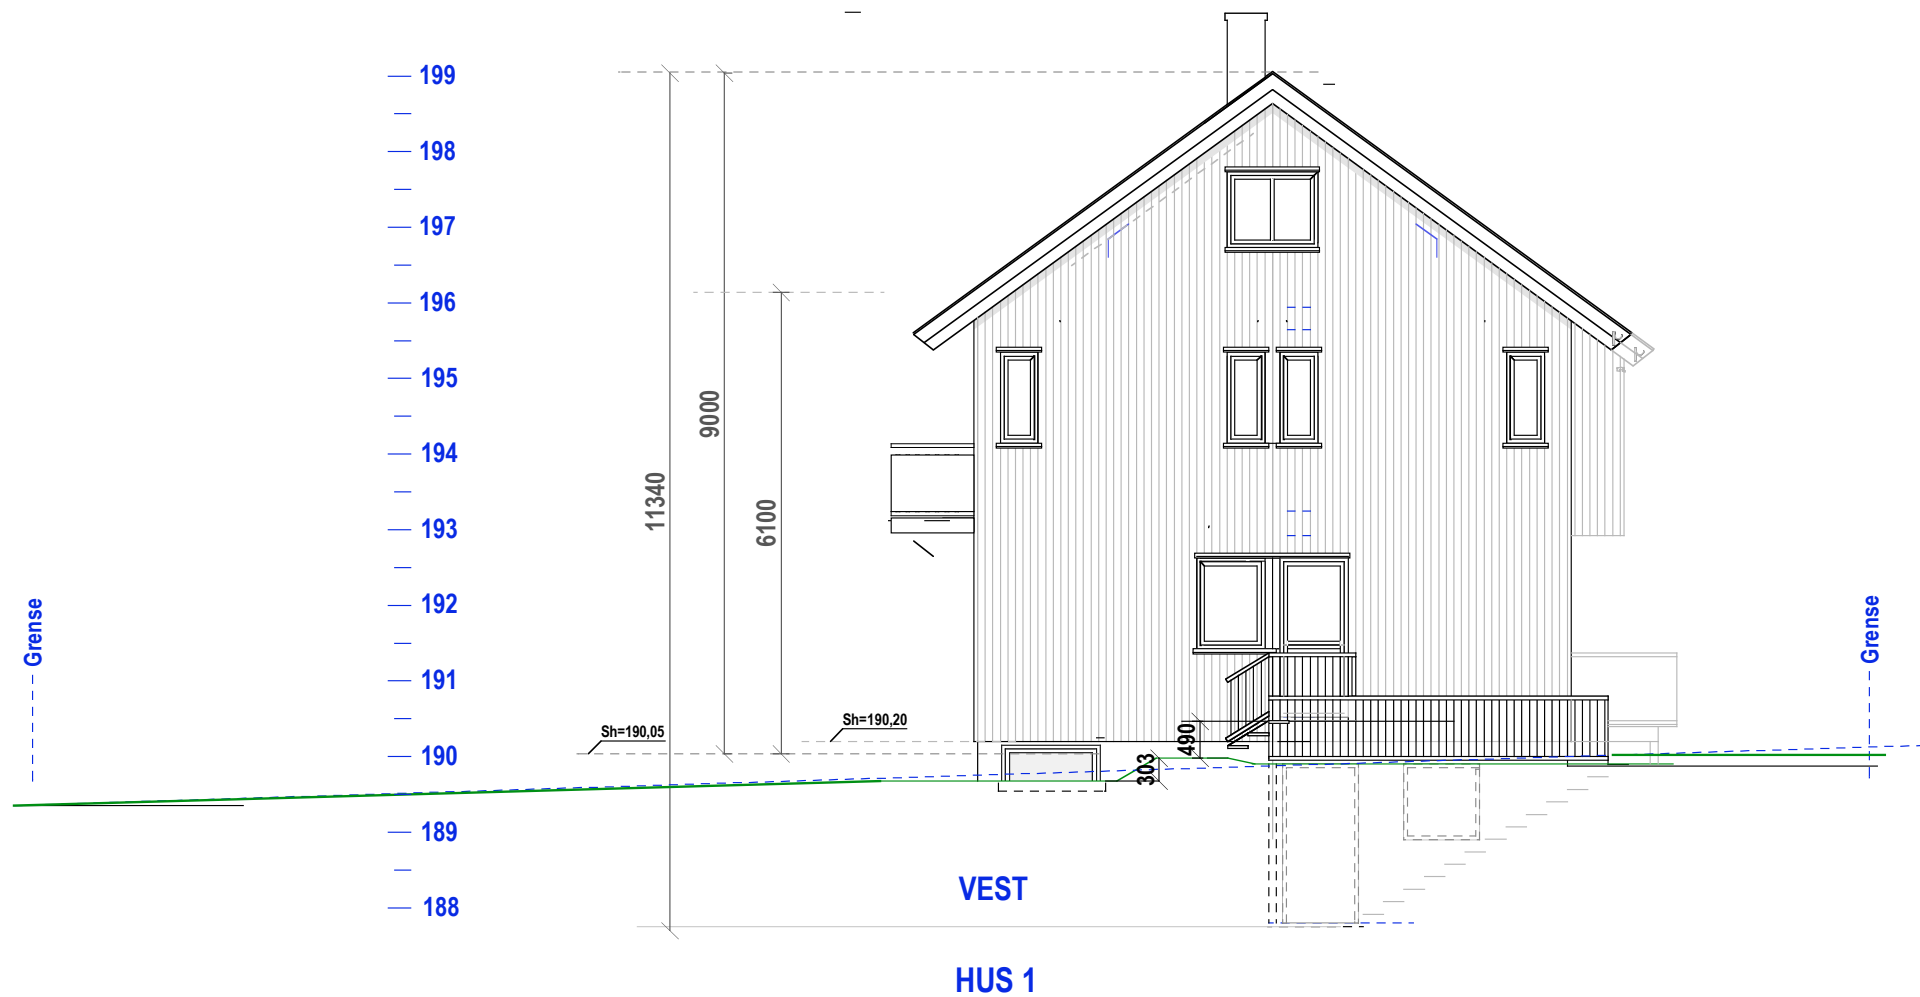

E.1-5 Fasade øst og vest