



Snitt

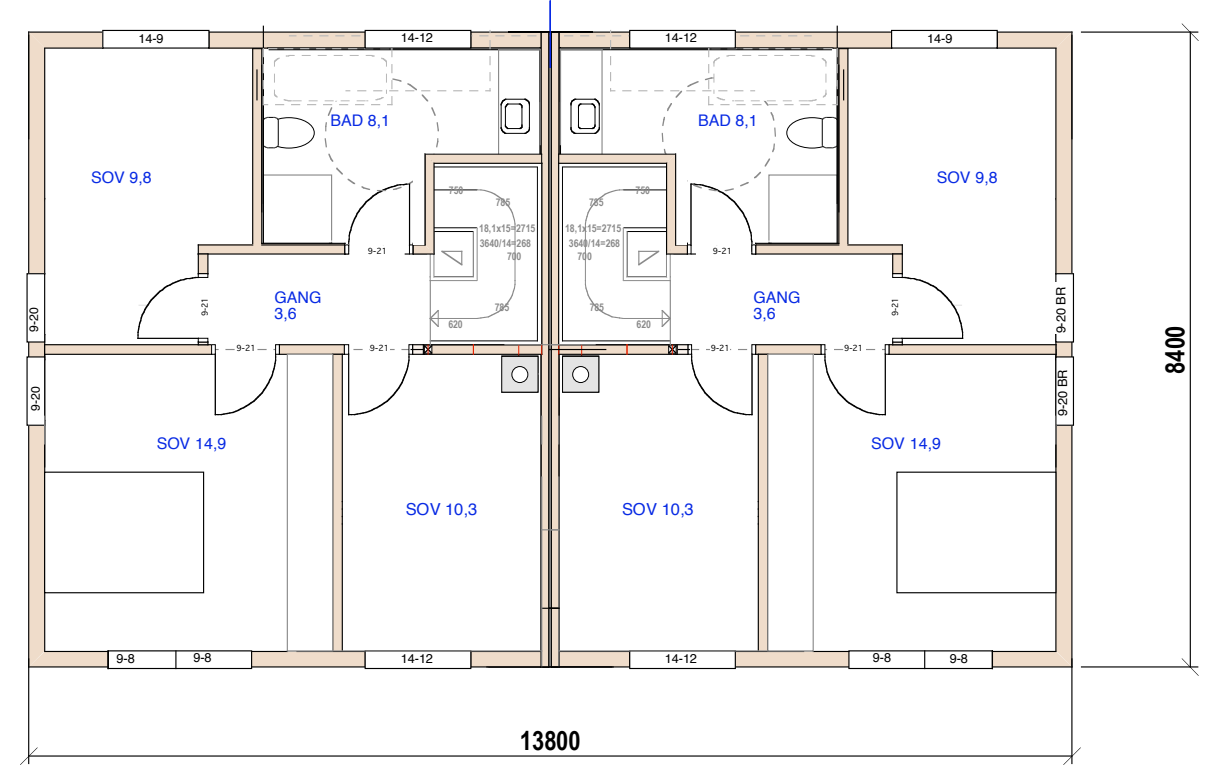


2.ETG HUS 5 BRA= 52,0

HUS 4 BRA= 52,0

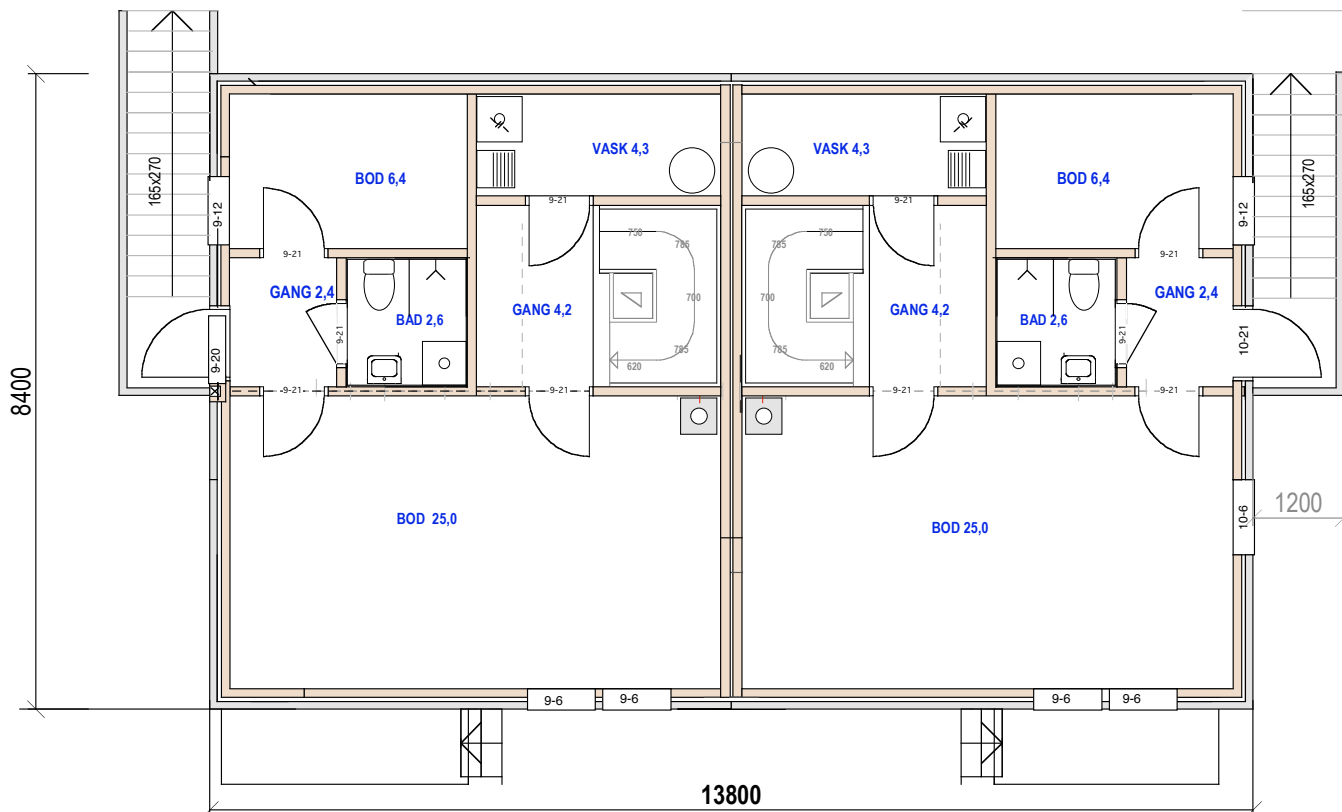

KJELLER HUS 5 BRA= 51,0

HUS 4 BRA= 51,0

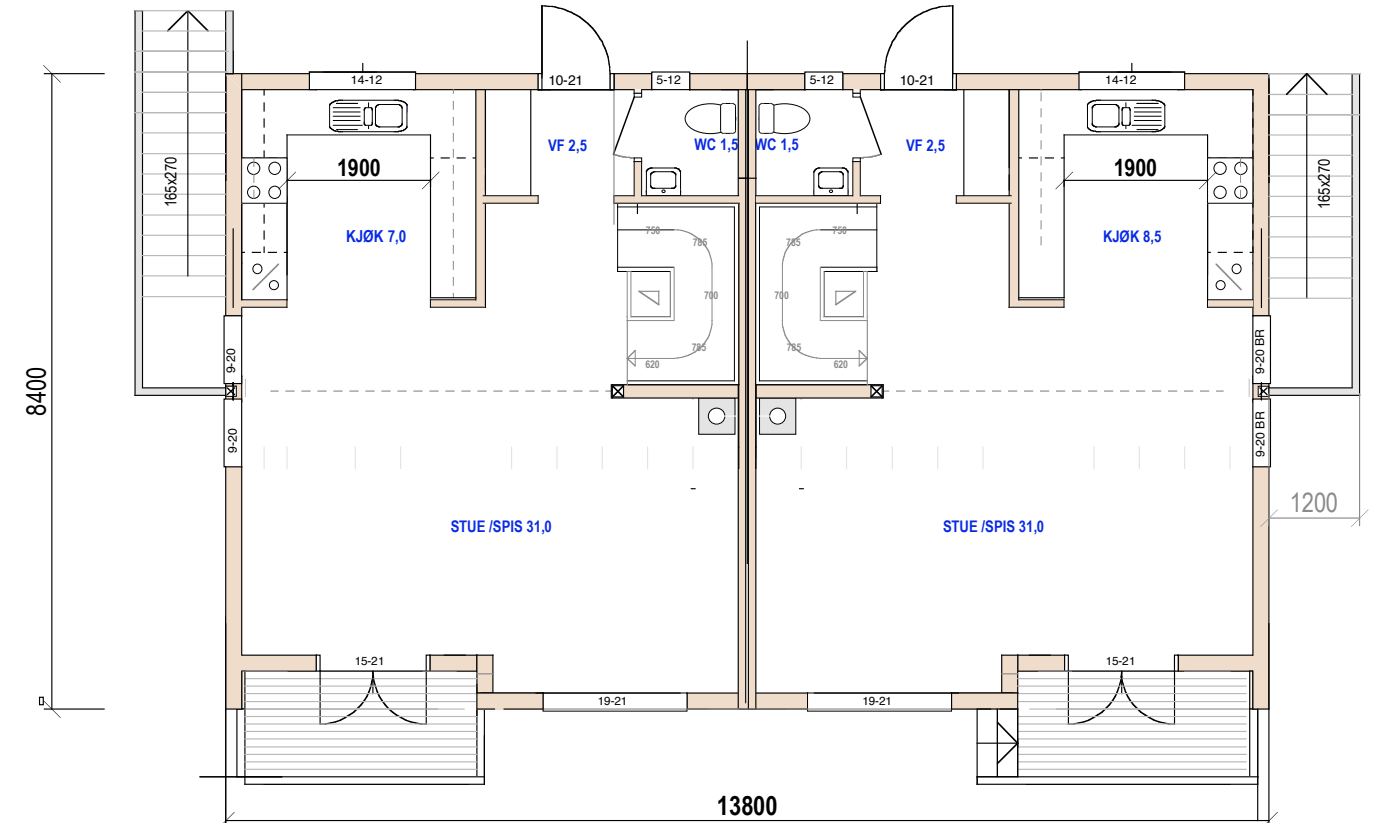

1.ETG HUS 5 BRA= 50,0

HUS 4 BRA= 50,0


HUS 4-5 E-1.1 Plan og snitt

Oslo kommune
160/327+819+247 Abildsøveien 42 m fl

MÅL 1:100
27-09-18

TILTAKSHAVER:
12-03-20

Siv.ark. Nils Haugrud,
Øvre Slottsgt. 14 0157 Oslo
9518 9518

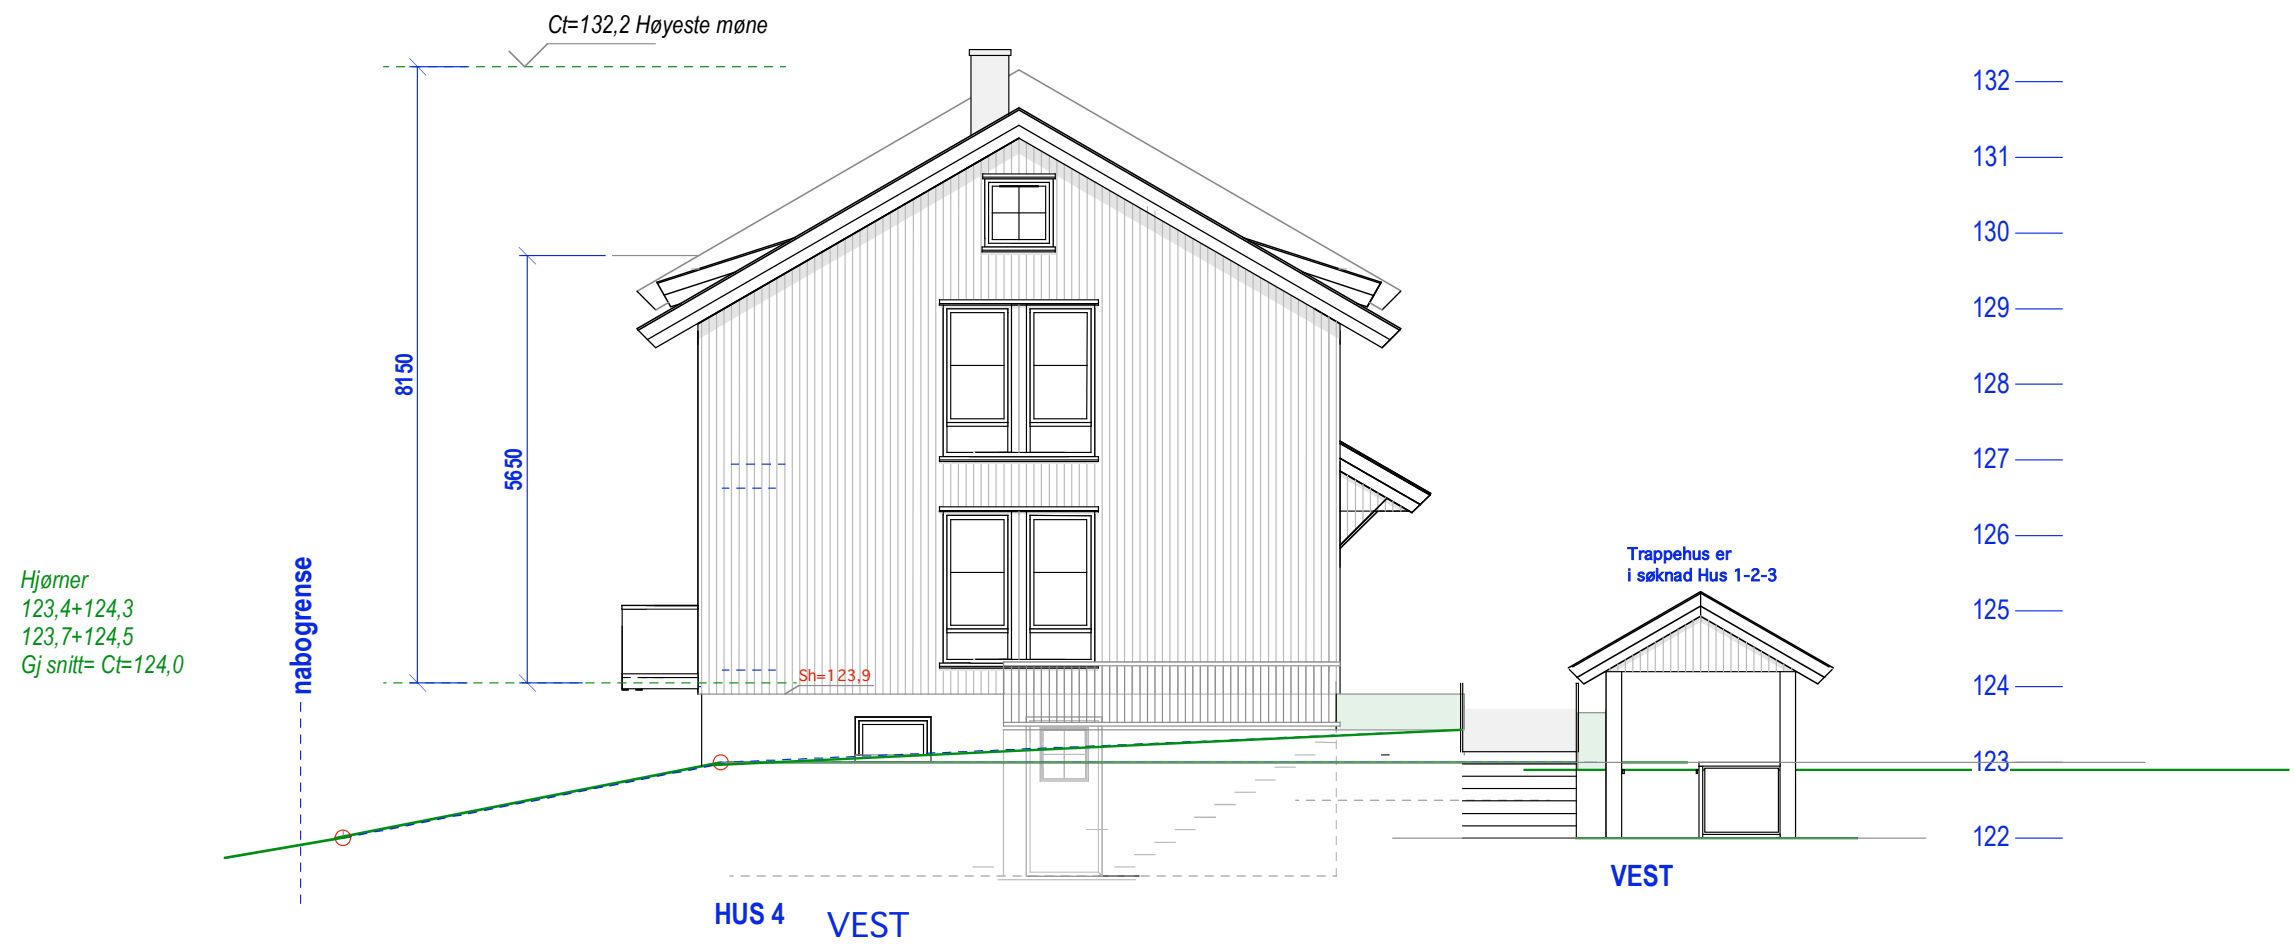

HUS 4-5 E-1.2 Gavlfasader

Oslo kommune



160/327+819+247 Abildsøveien 42 m fl

MÅL 1:100

TILTAKSHAVER:

27-09-18 26-02-19 03-07-19 12-03-20

Siv.ark. Nils Haugrud,
Øvre Slottsgt. 14 0157 Oslo
9518 9518

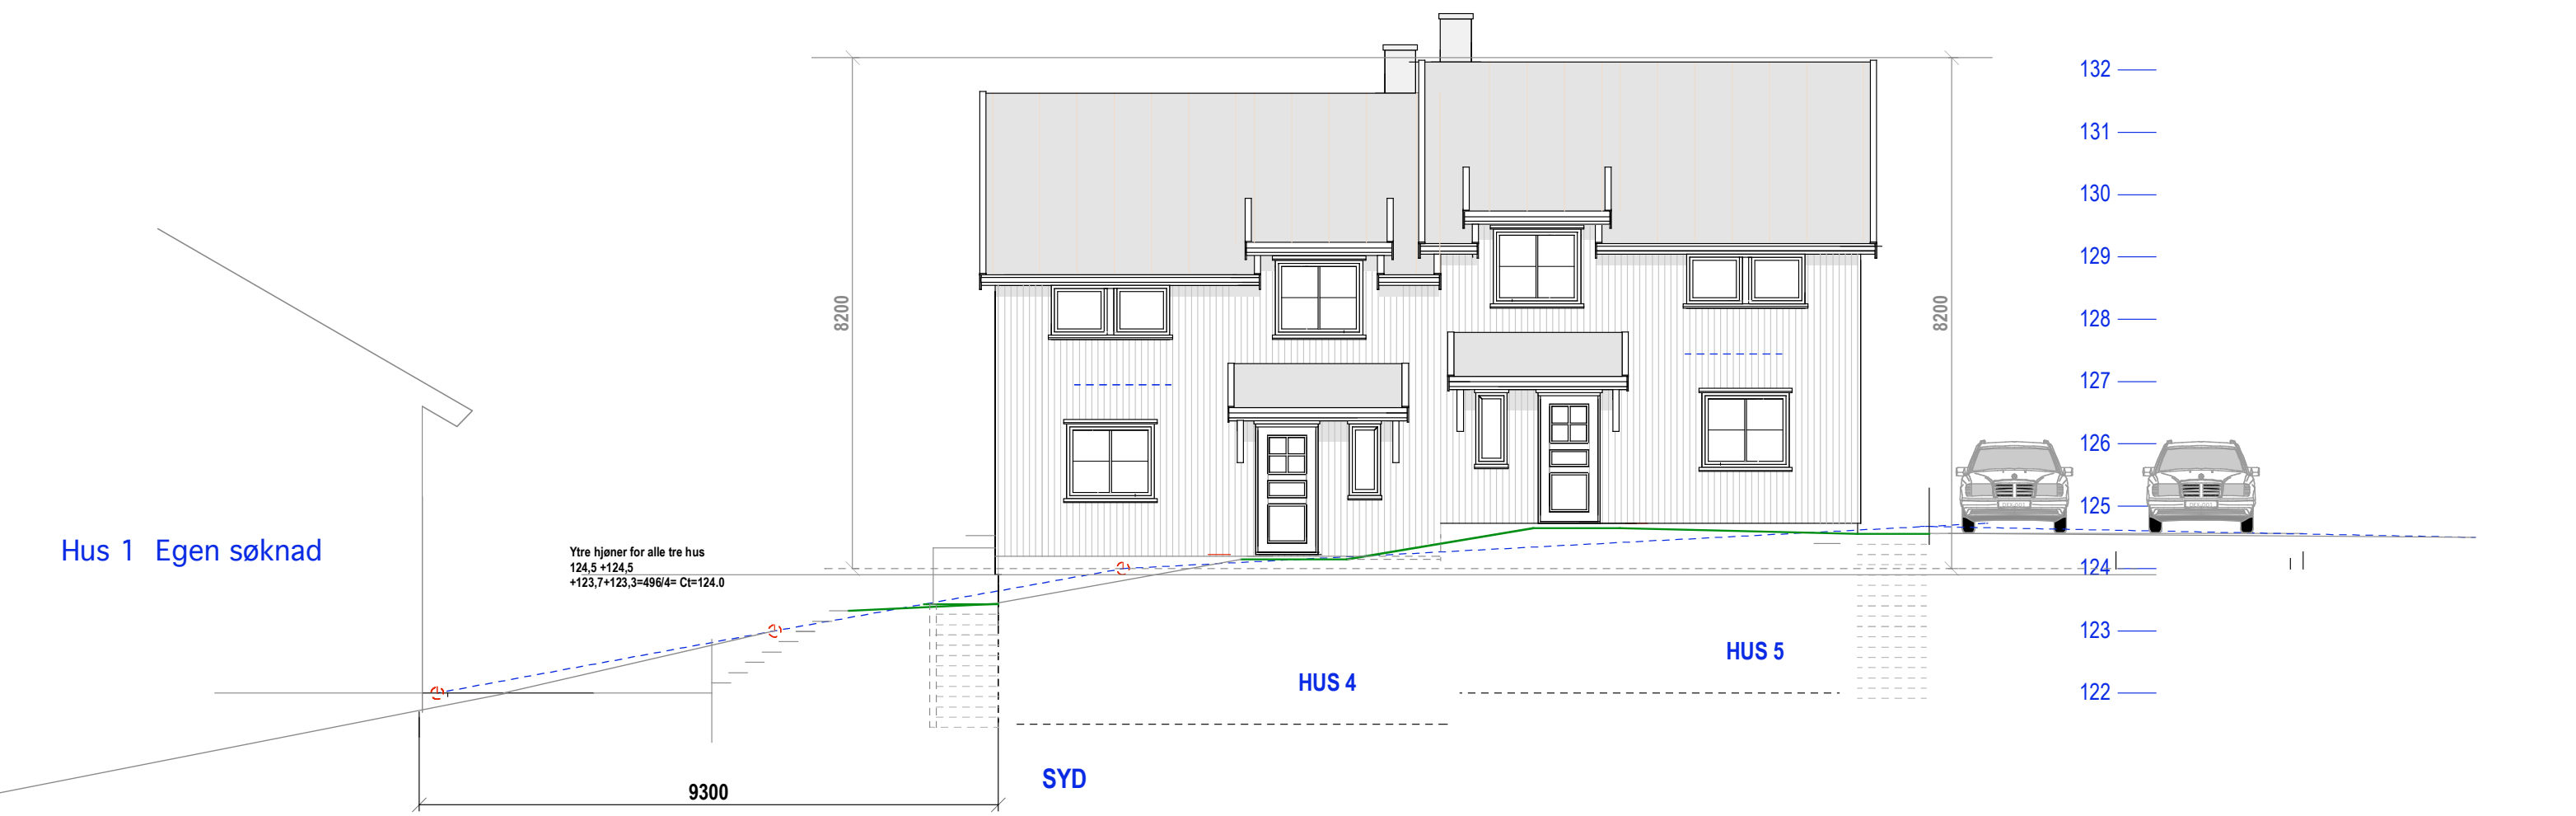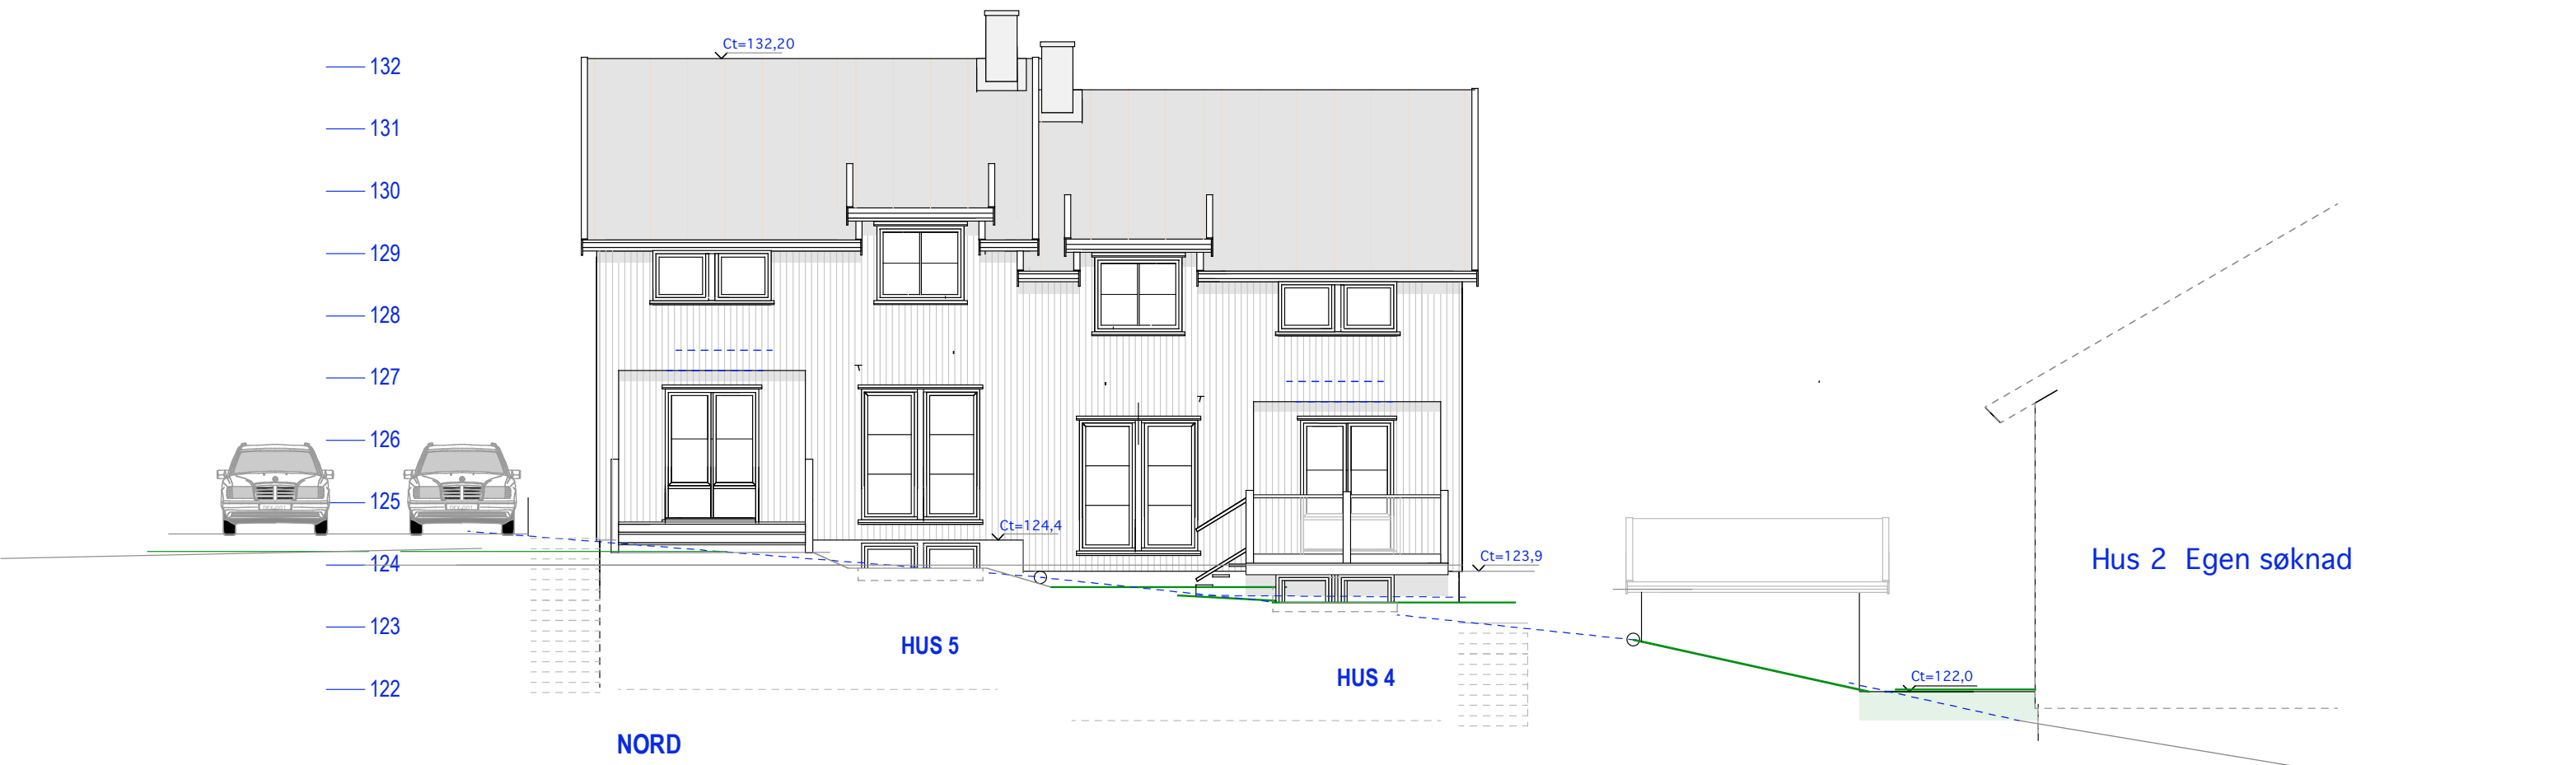

HUS 4-5 E-1.3 Langfasader