



VEST

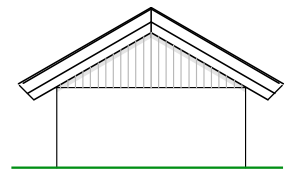

ØST

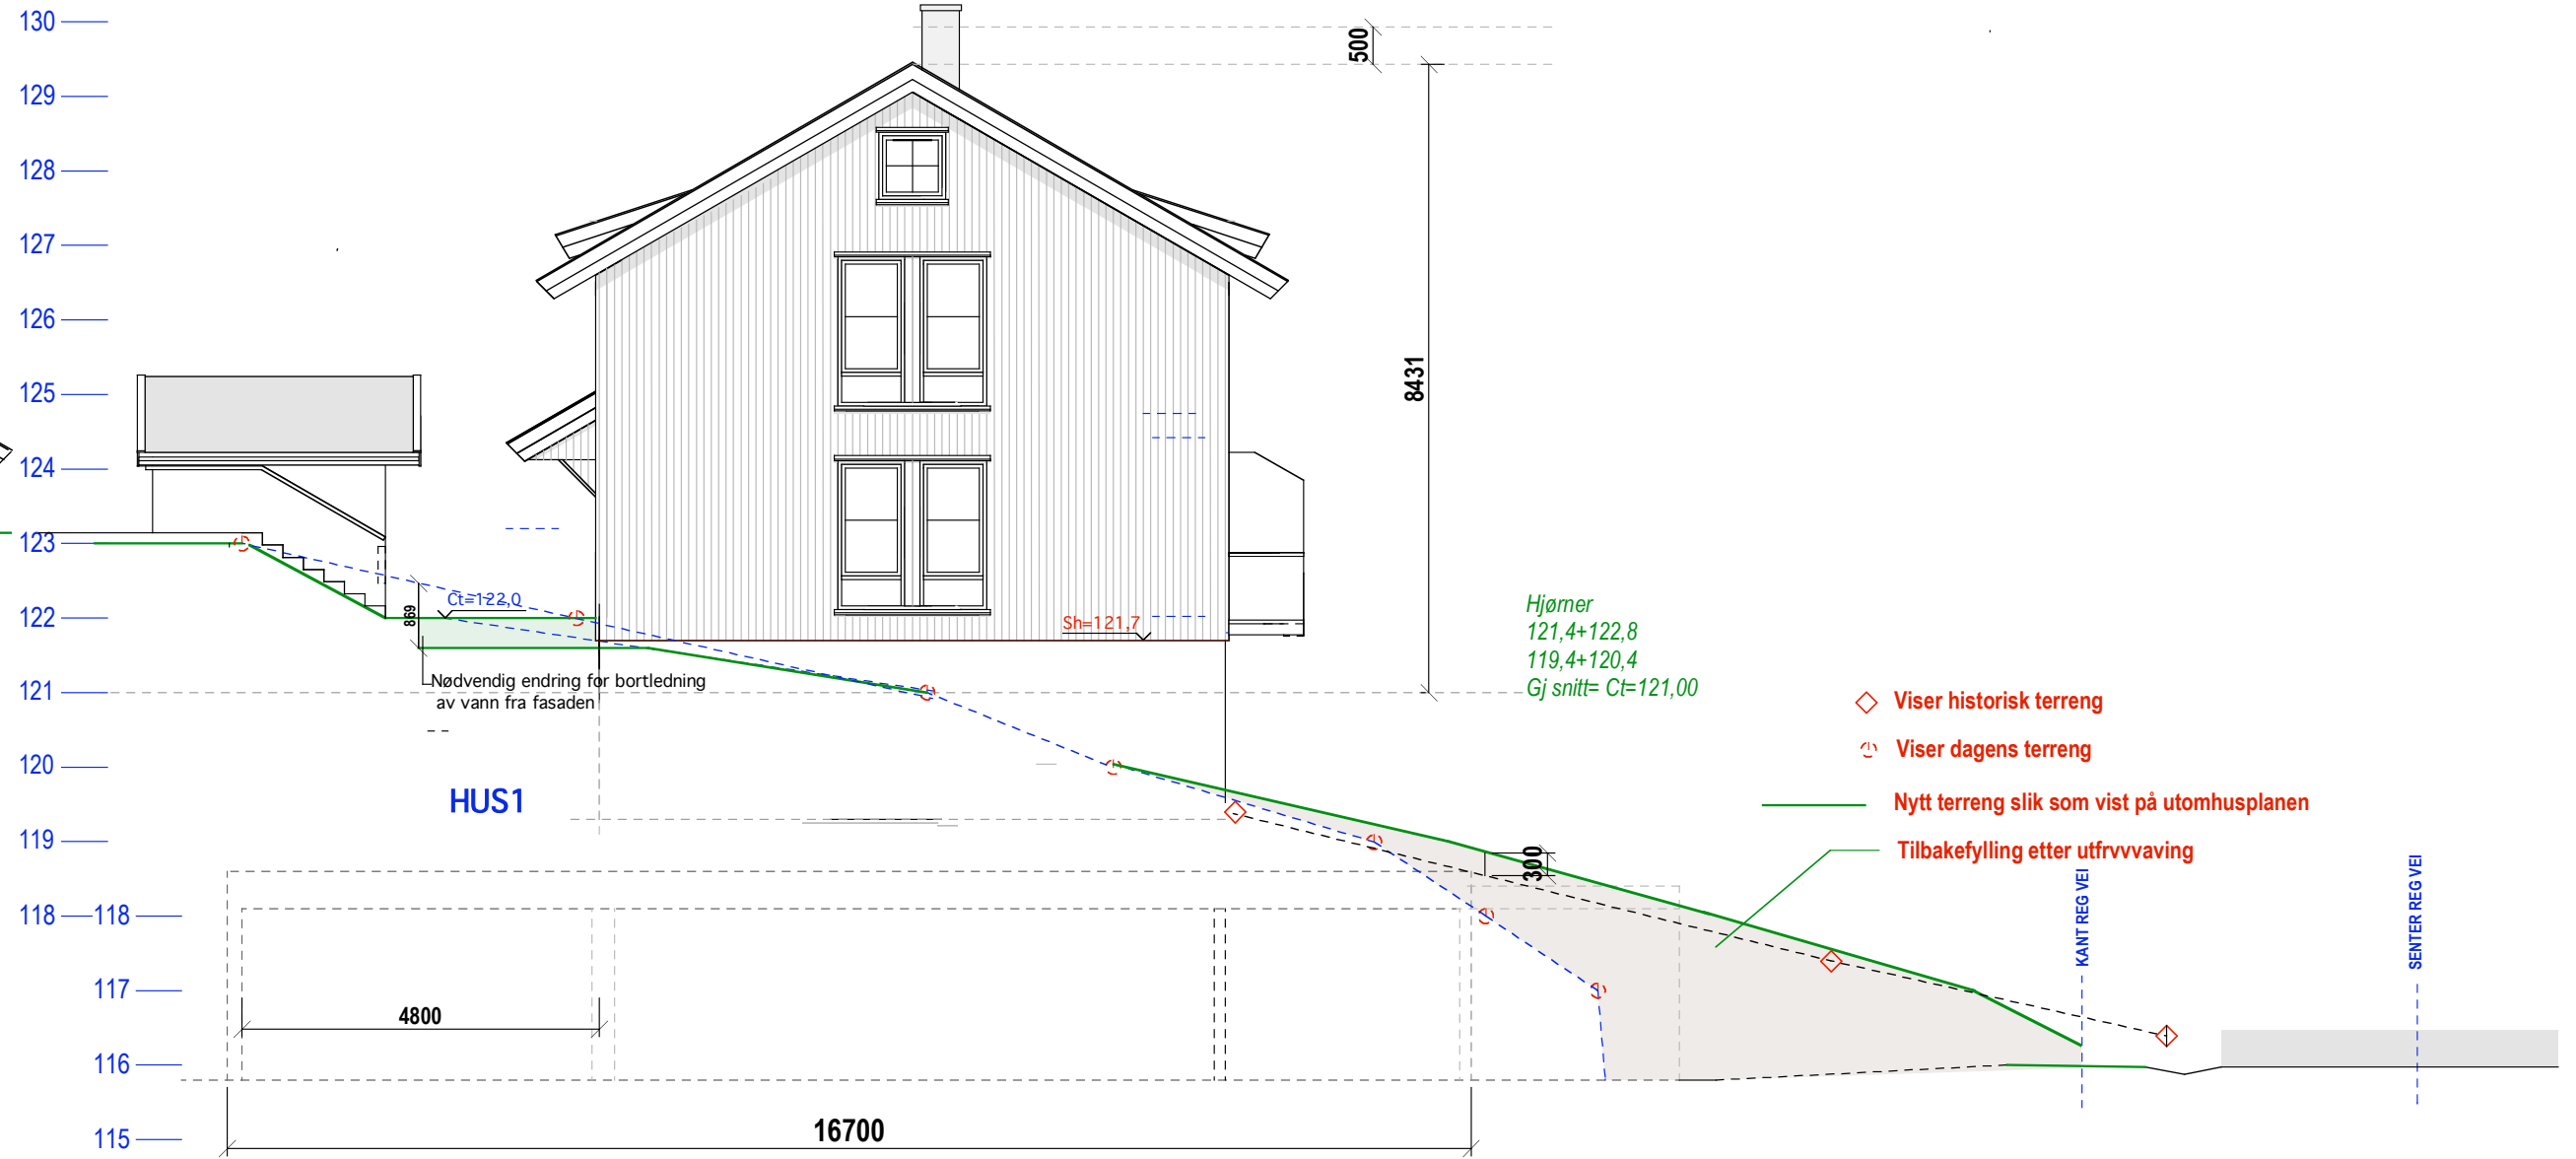


HUS 1 E-1.7 Fasade nord


Oslo kommune
160/327+819+247 Abildsøveien 42 m fl

MÅL 1:100 TILTAKSHAVER:
16-12-16 08-10-18 26-02-19


Siv.ark. Nils Haugrud,
Øvre Slottsgt. 14 0157 Oslo
9518 9518

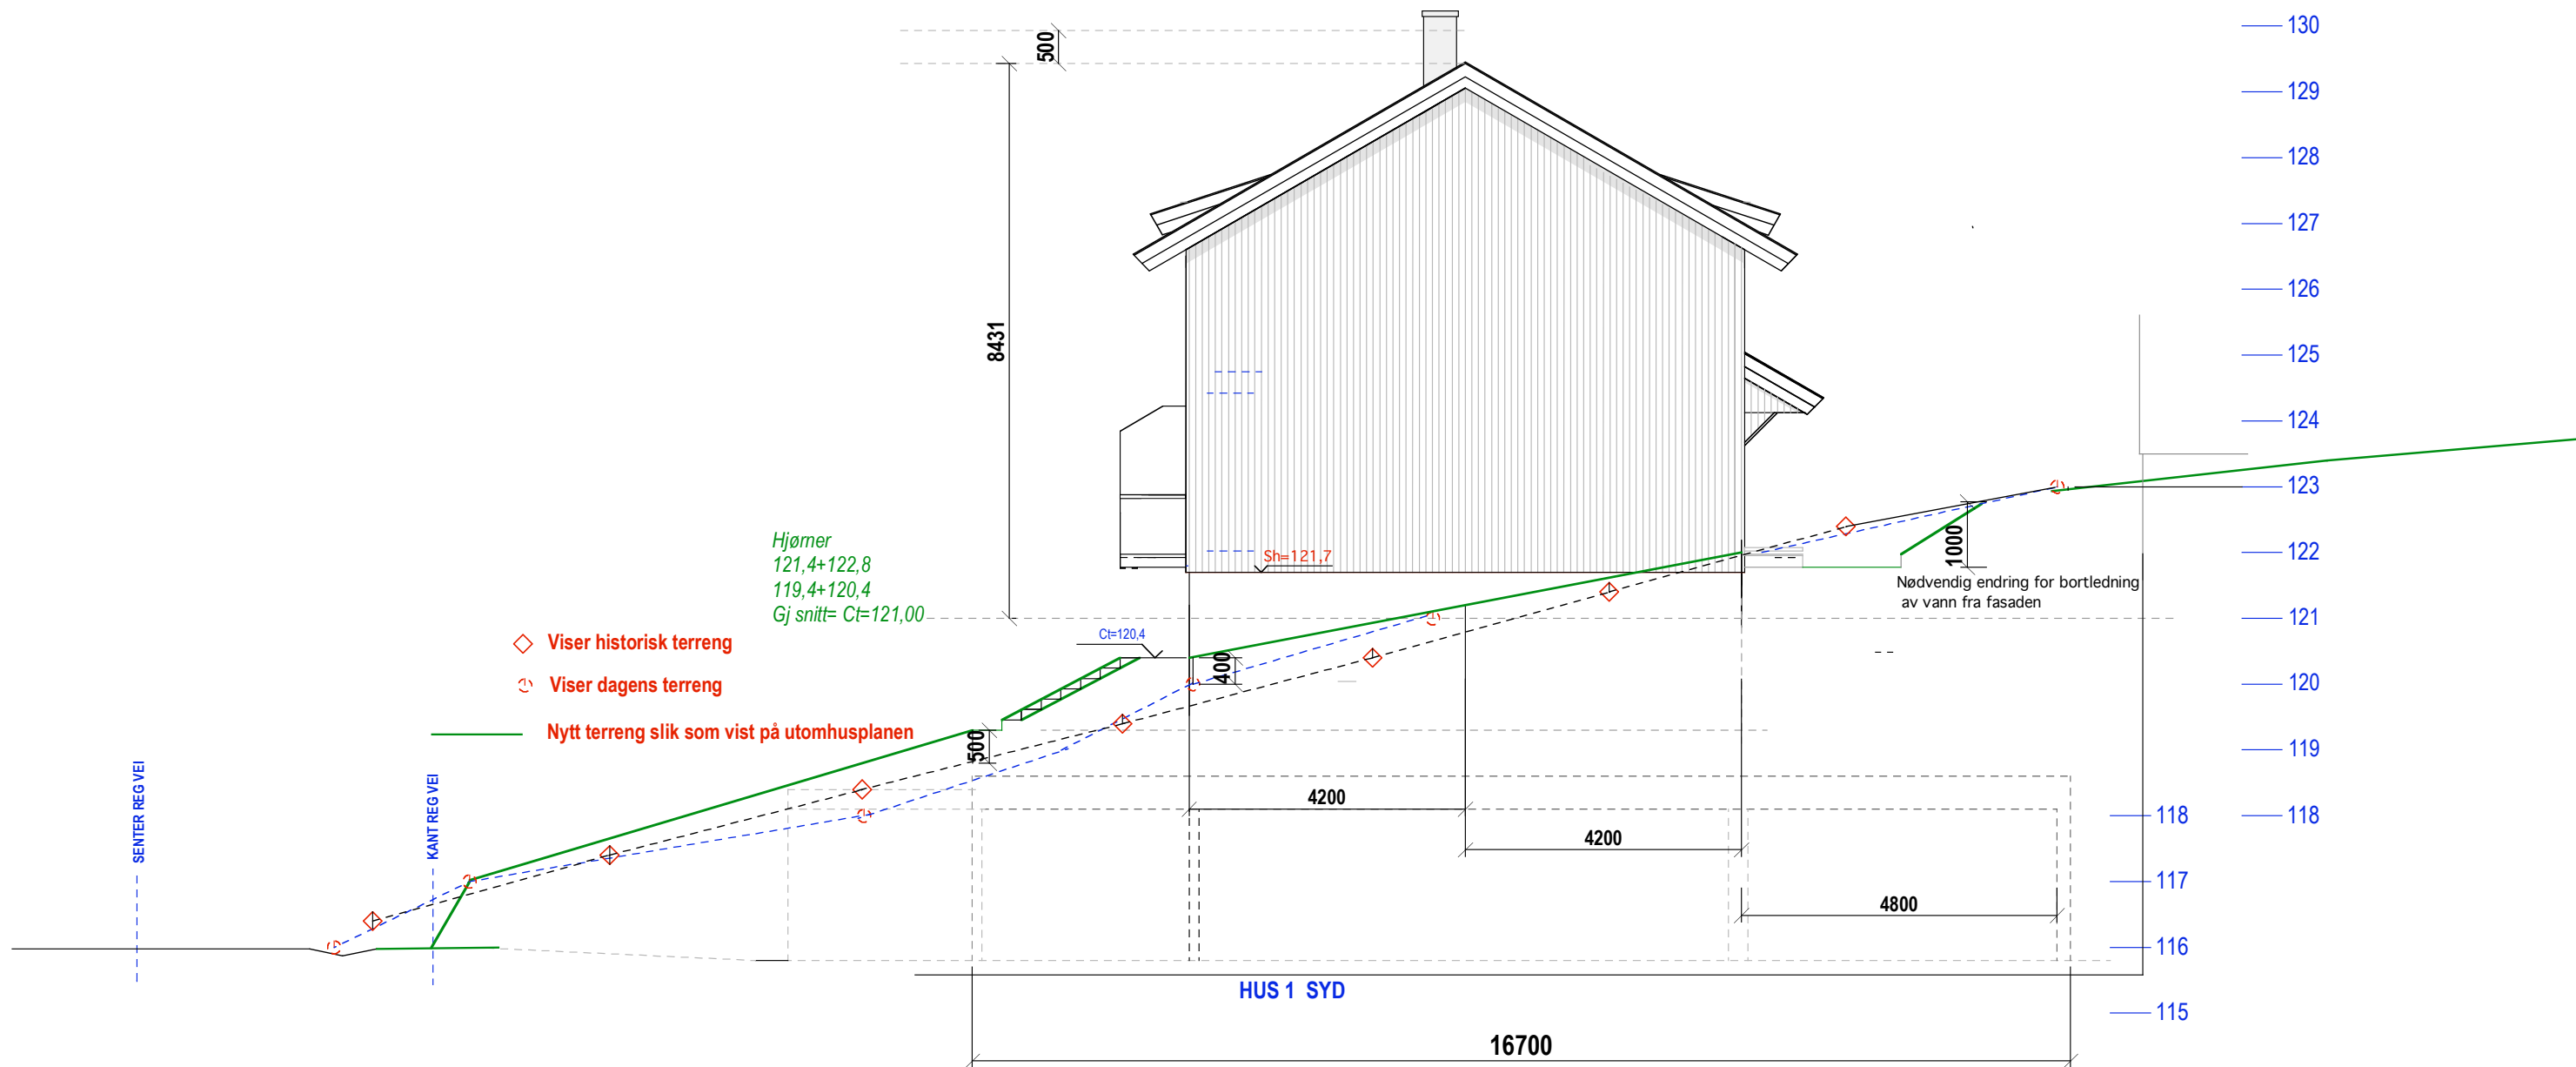

HUS 1 E-1.8 Fasade syd

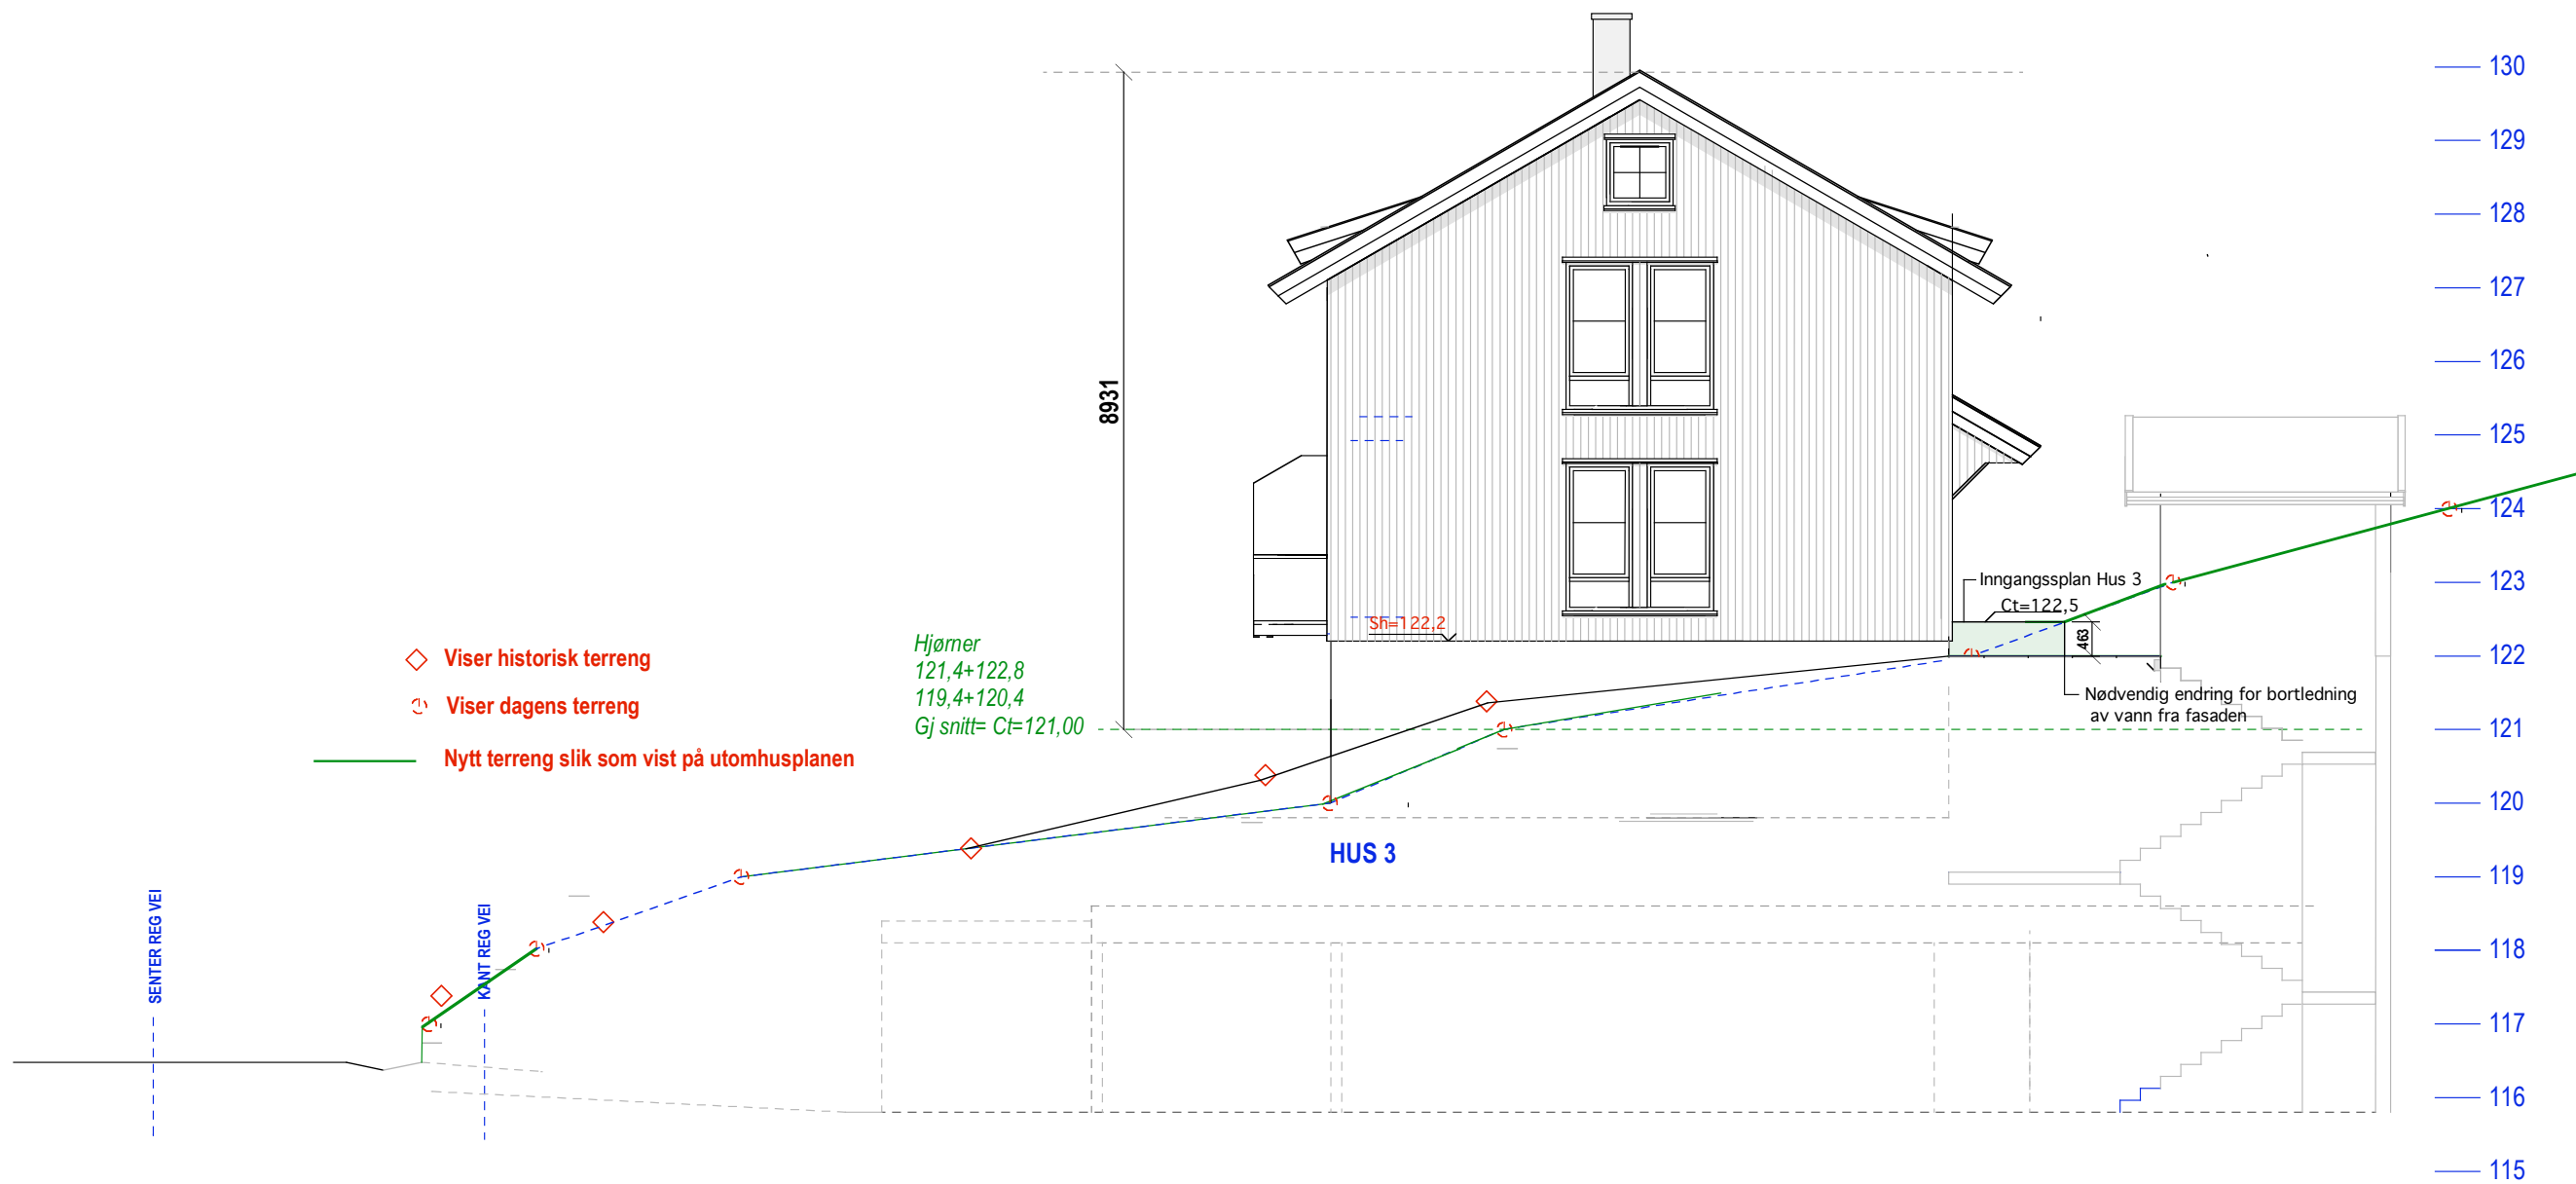

HUS 3 E-1.9 Fasade syd

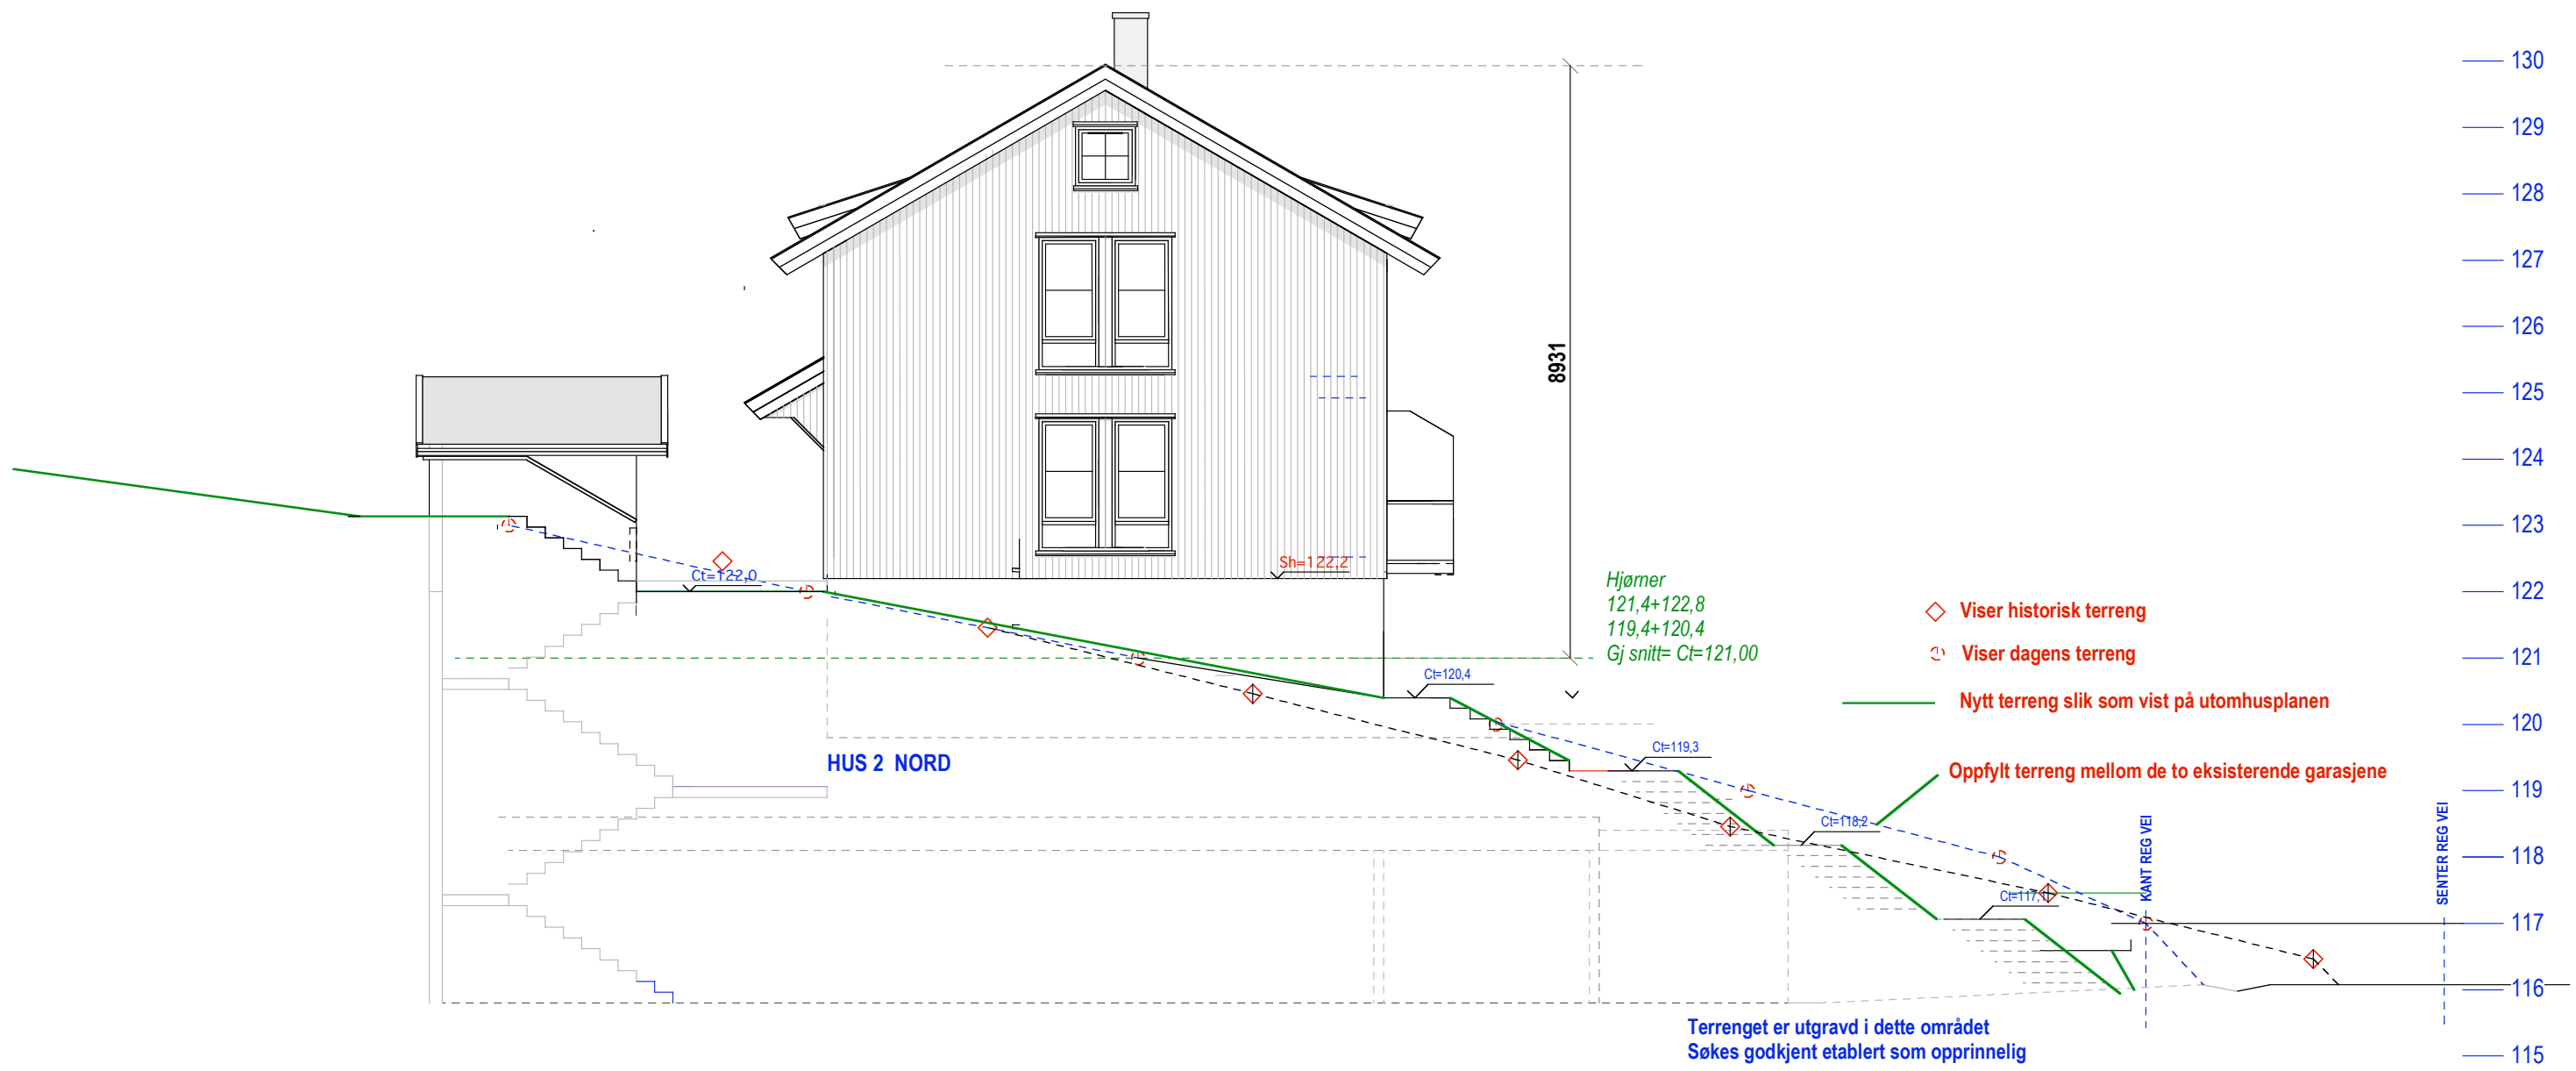

HUS 2- E-1.10 Fasade nord