


E-1.1 Snitt Hus 2

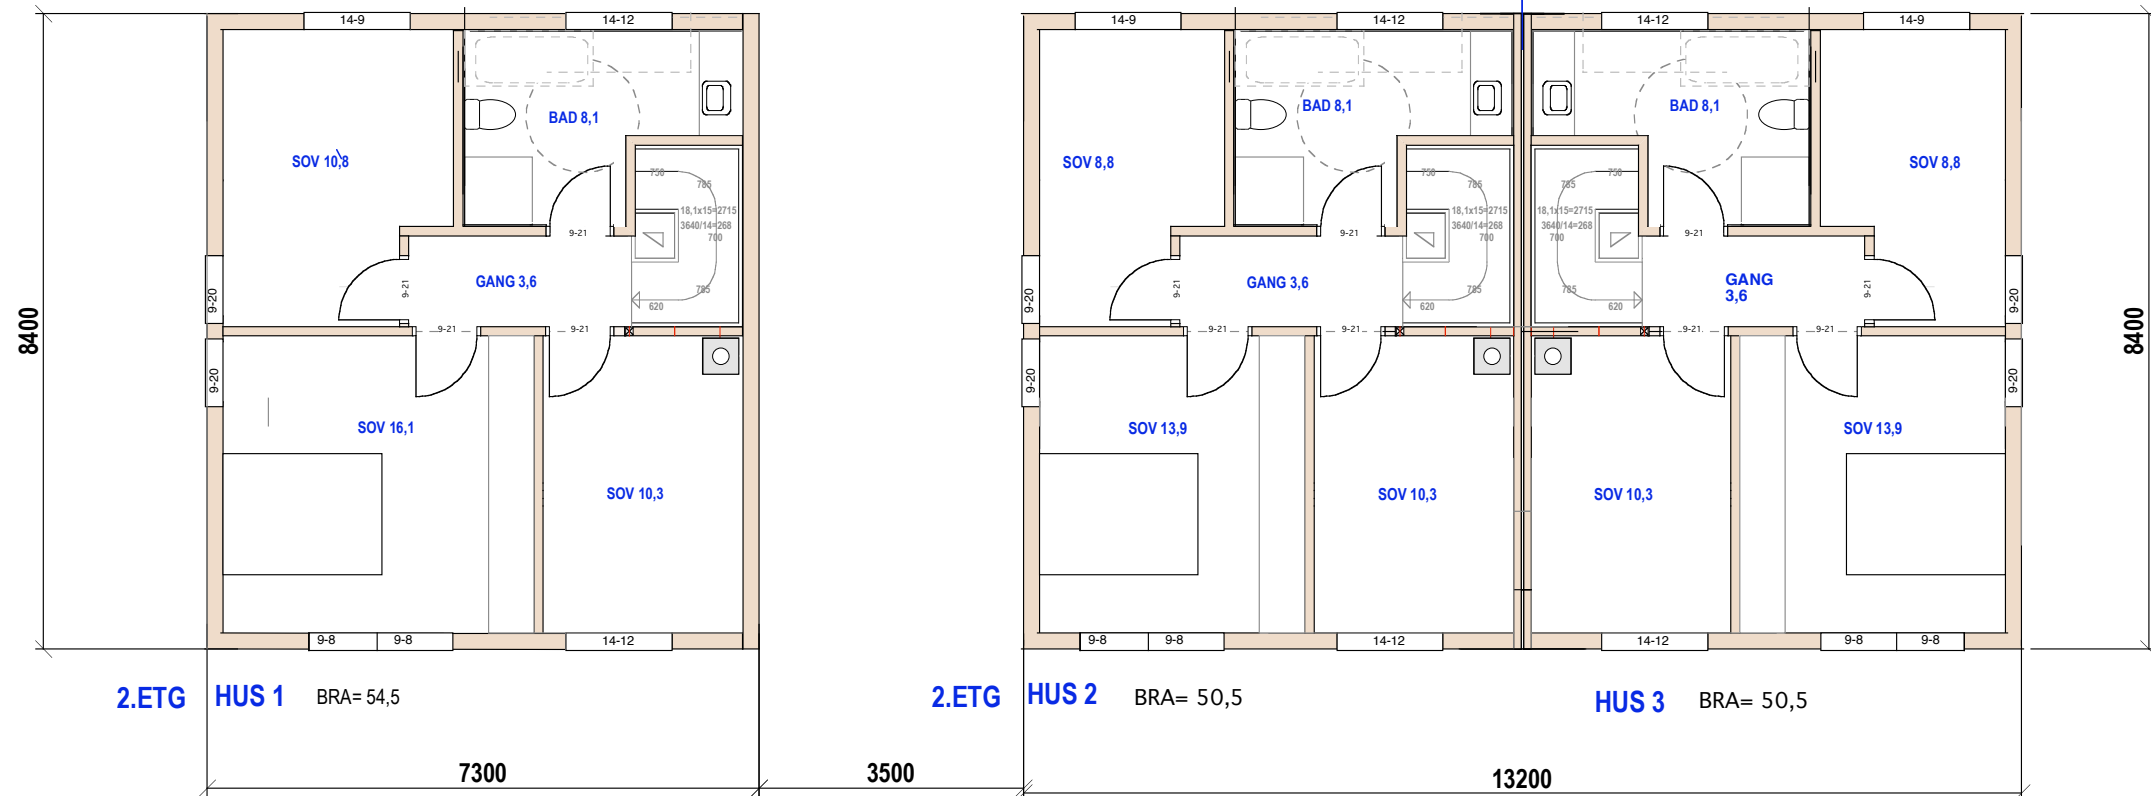


HUS 1-2-3 2.ETG

E.1-2 Plan 2.etg


Oslo kommune
160/327+819+247 Abildsøveien 42 m fl

MÅL 1:100 TILTAKSHAVER:
28-10-17 26-06-17 08-10-18 31-01-19

Siv.ark. Nils Haugrud,
Øvre Slottsgt. 14 0157 Oslo
9518 9518

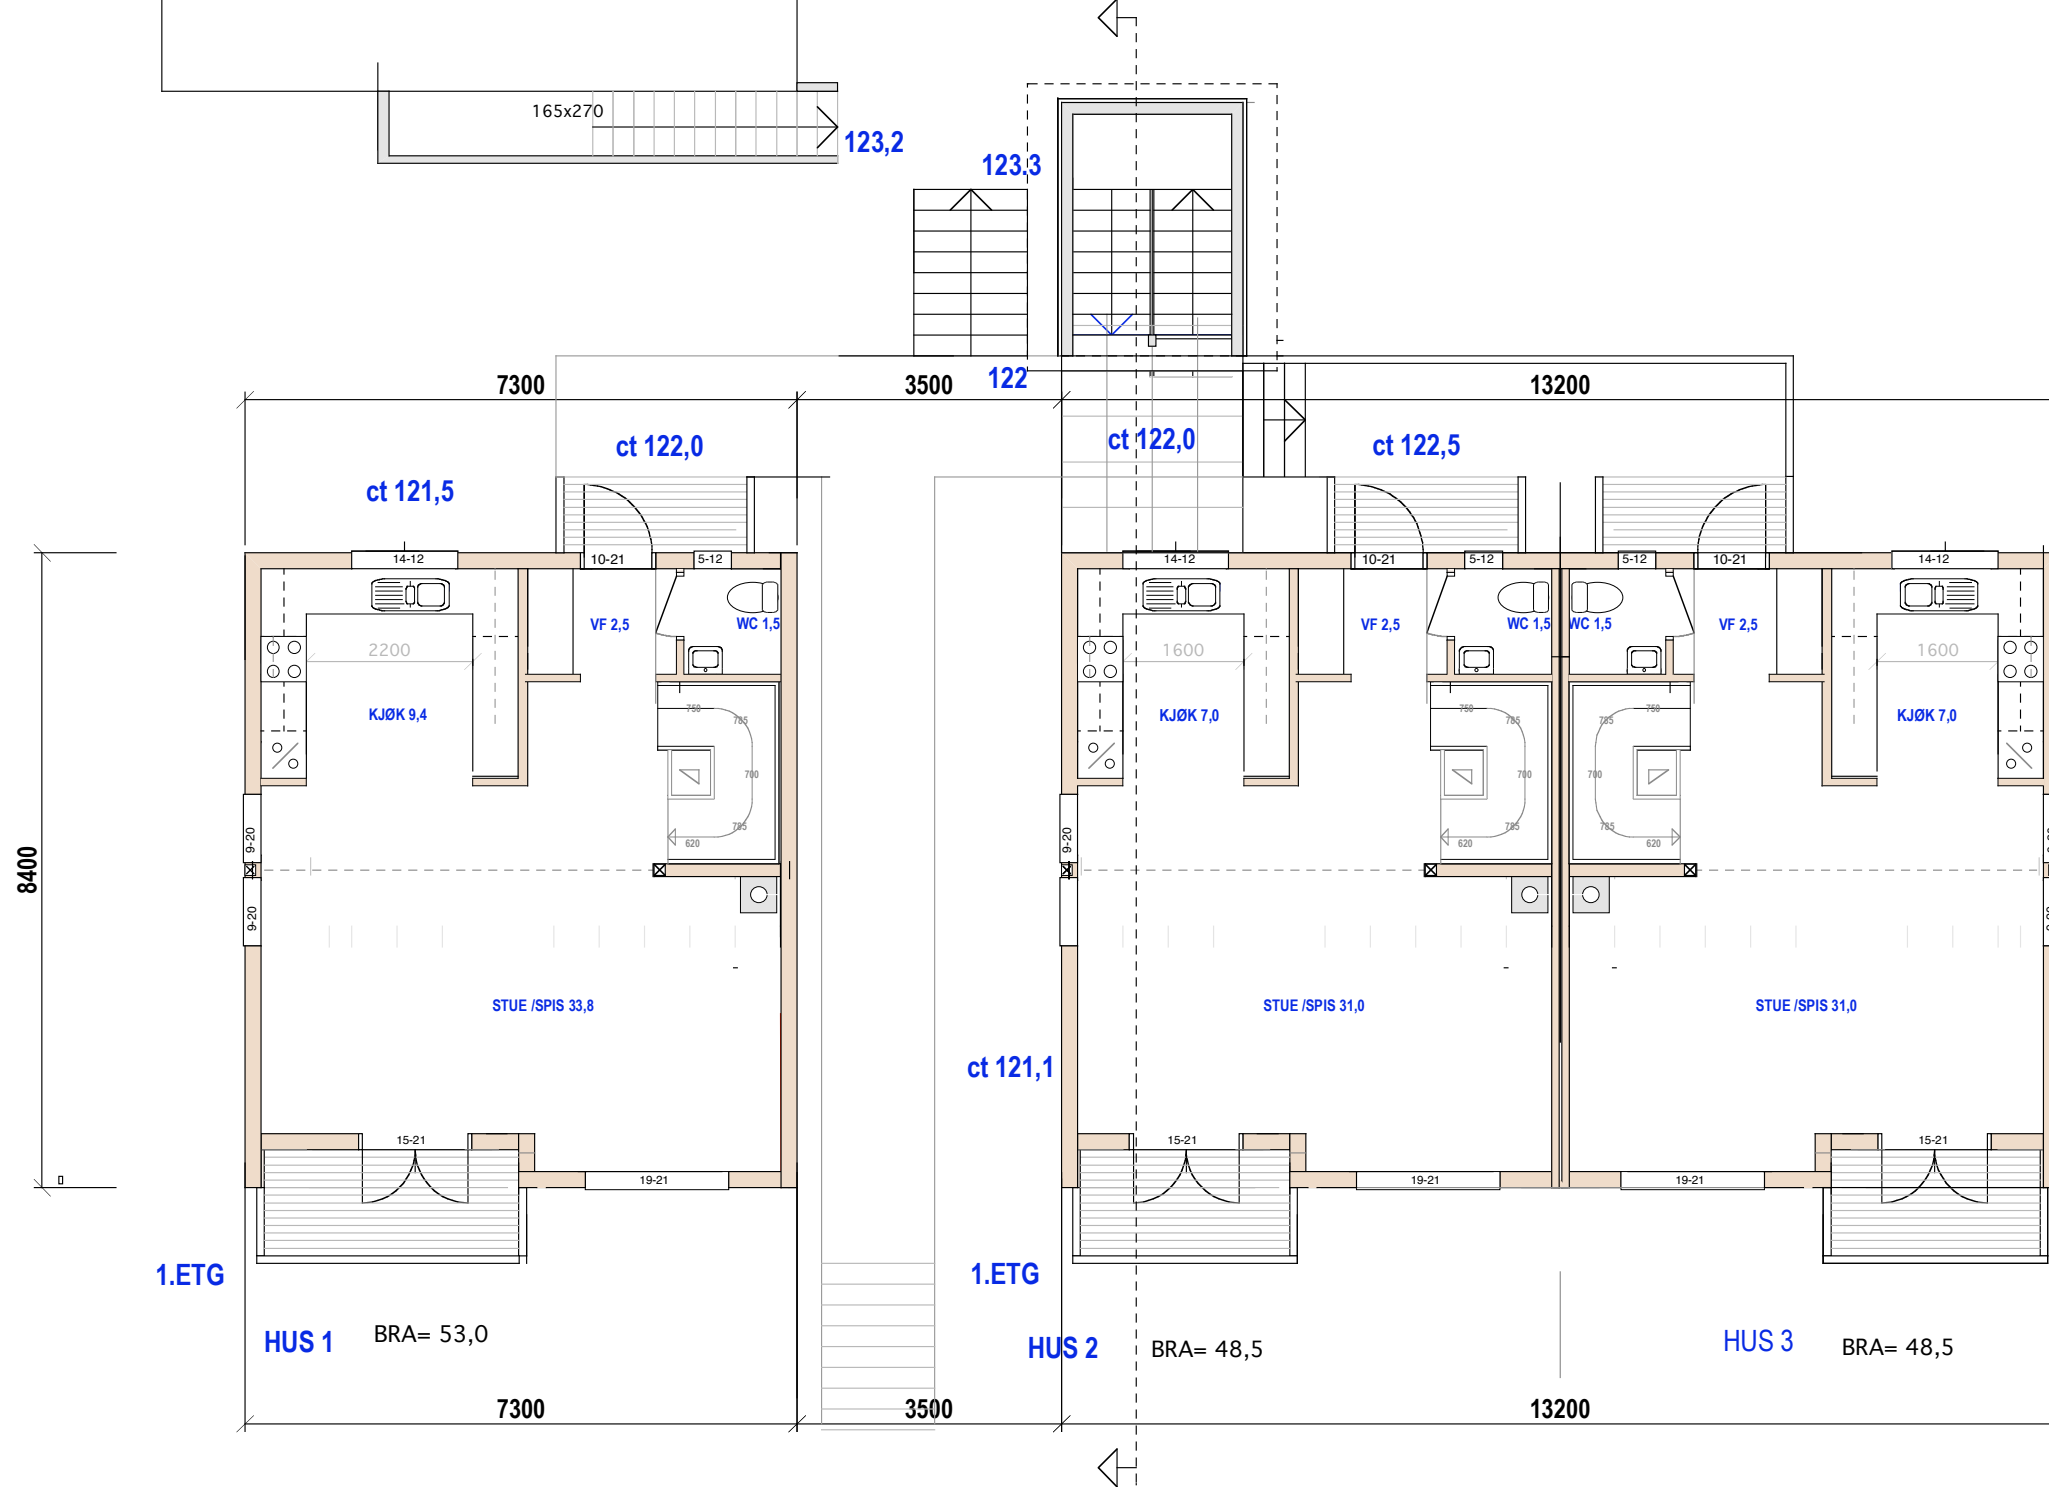

E.1-3 Plan 1.etg

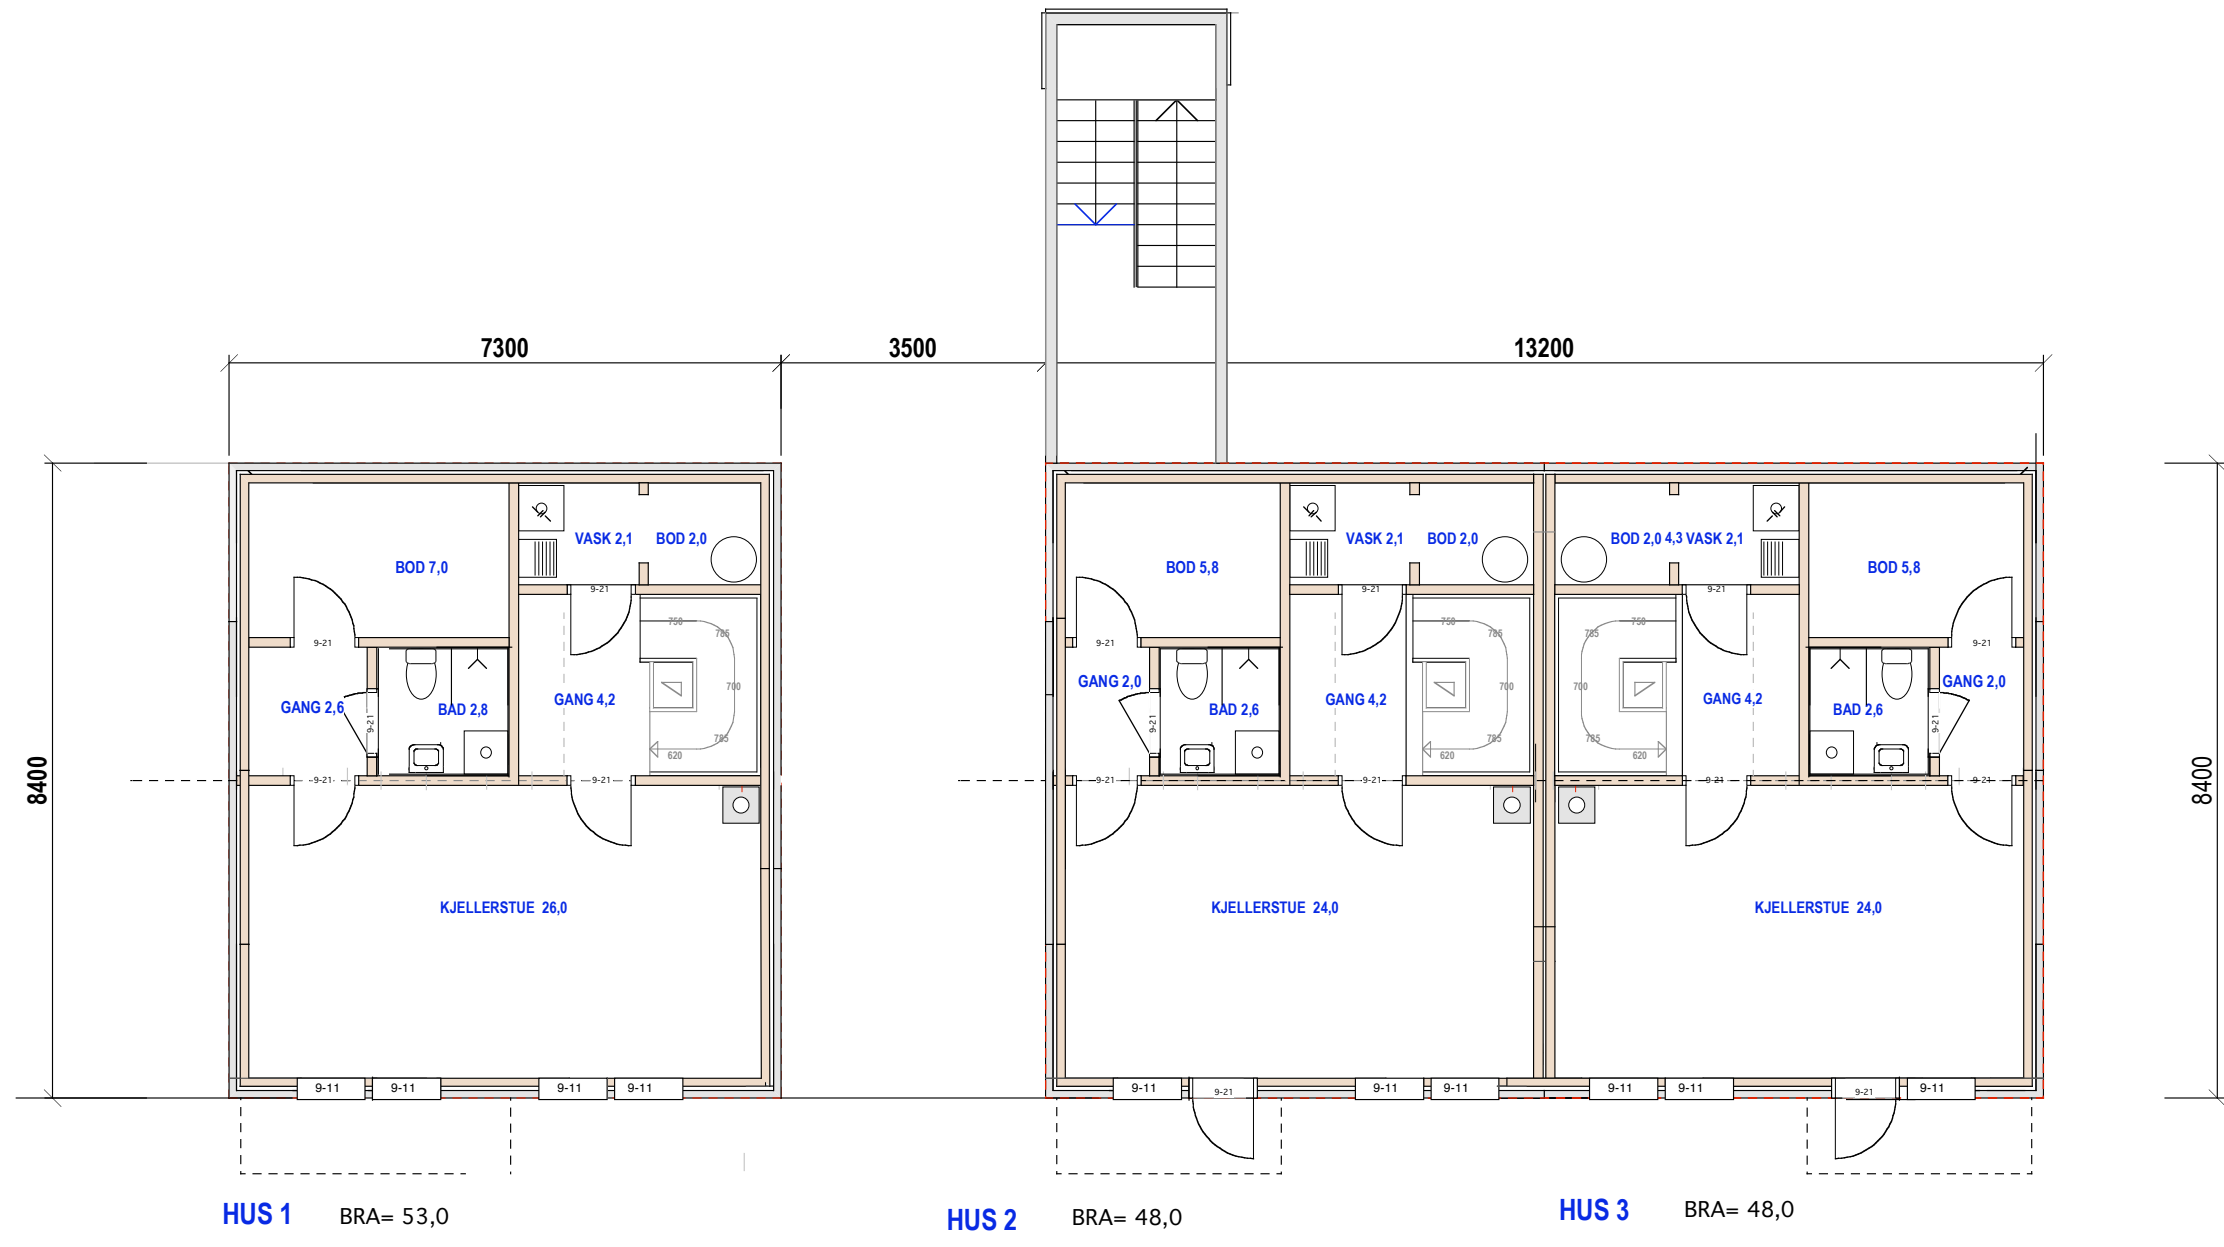


E.1-4 Plan u.etg

Oslo kommune
 160/327+819+247 Abildsøveien 42 m fl

MÅL 1:100
 16-12-16

TILTAKSHAVER:
 26-09-17 08-10-18 31-01-19

Siv.ark. Nils Haugrud,
 Øvre Slottsgt. 14 0157 Oslo
 9518 9518

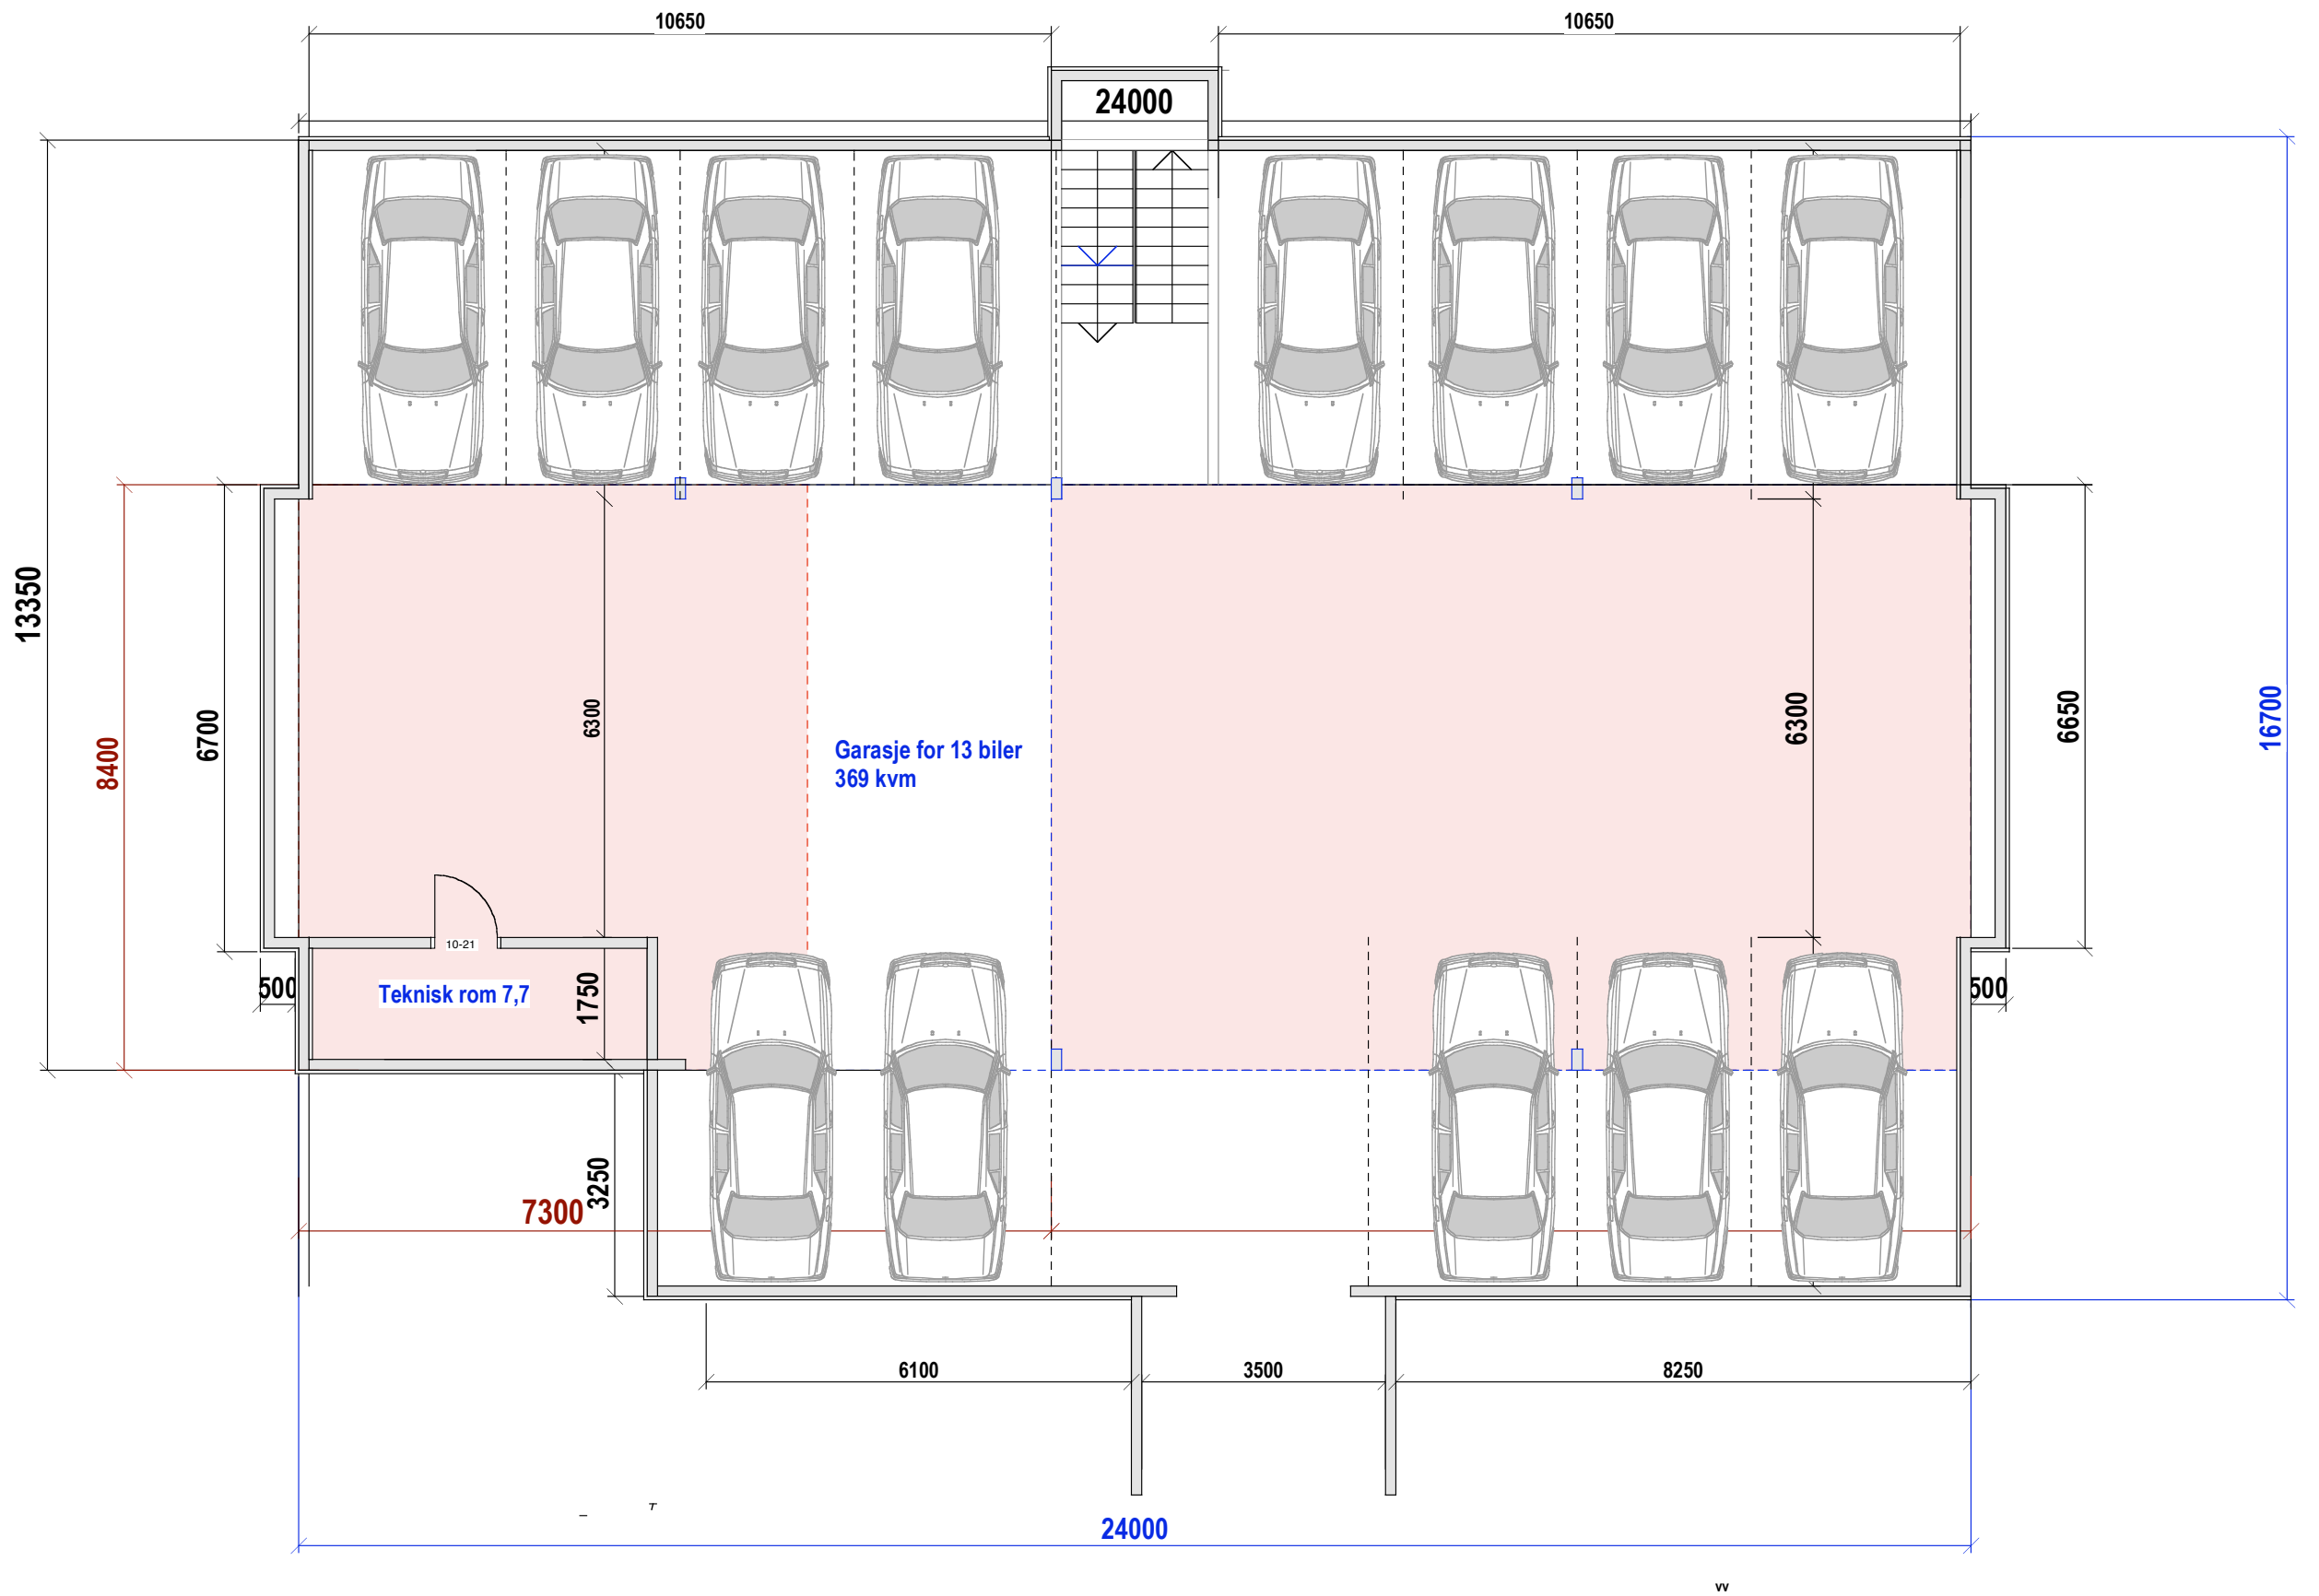

HUS 1-2-3 E-1.5 Garasje under terreng

Oslo kommune

160/327+819+247 Abildsøveien 42 m fl

MÅL 1:100

-16-12-16

TILTAKSHAVER:

-26-09-17 08-10-18 31-01-19

Siv.ark. Nils Haugrud.
Øvre Slottsgt. 14 0157 Oslo
9518 9518