

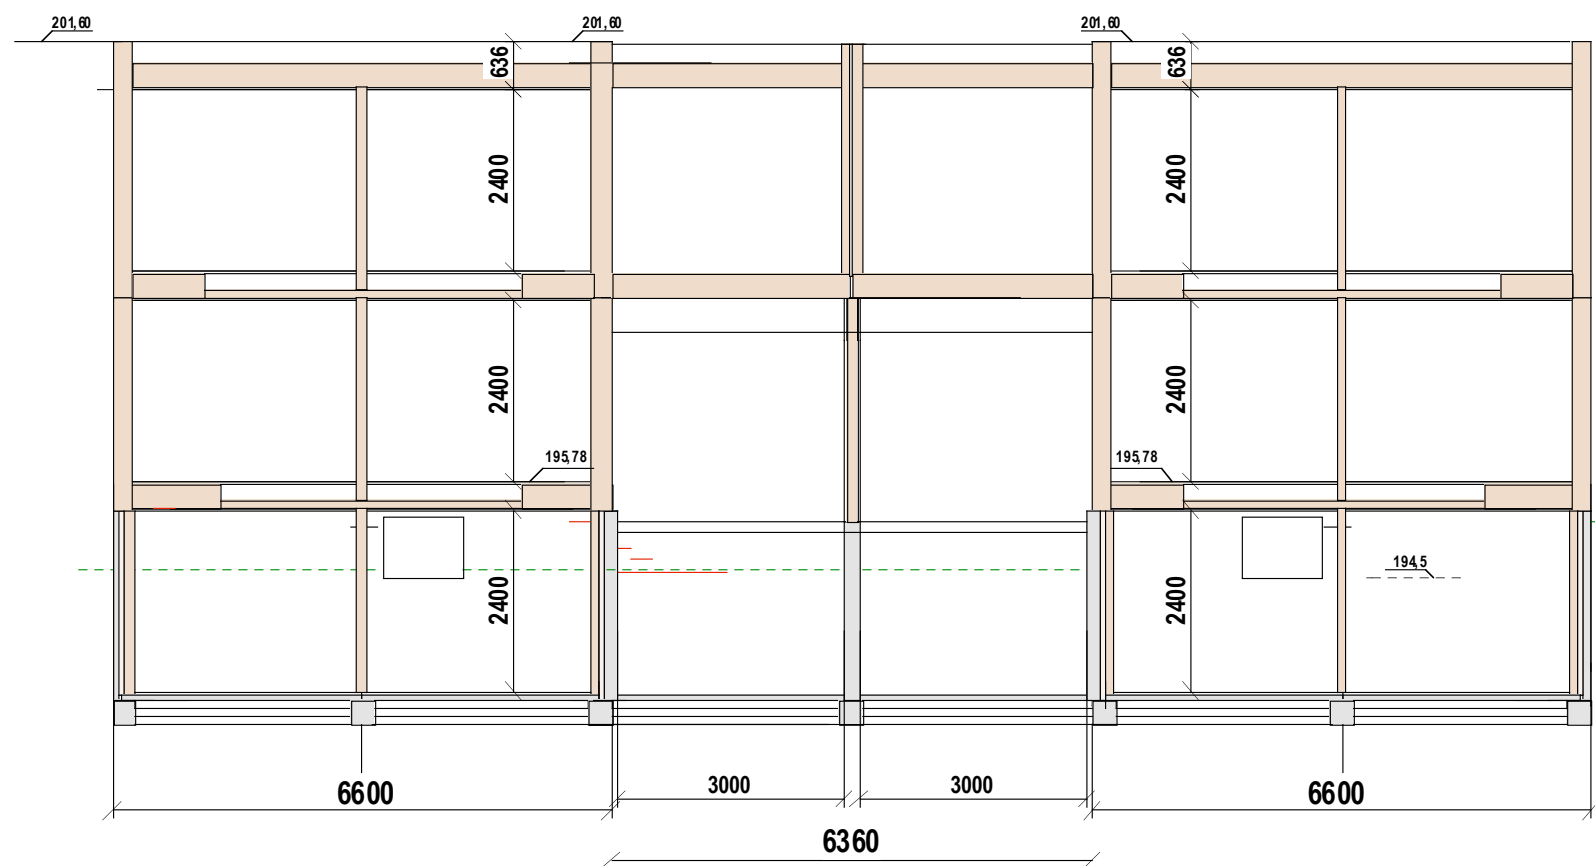


202
201
200
199
198
197
196
195
194
193
192

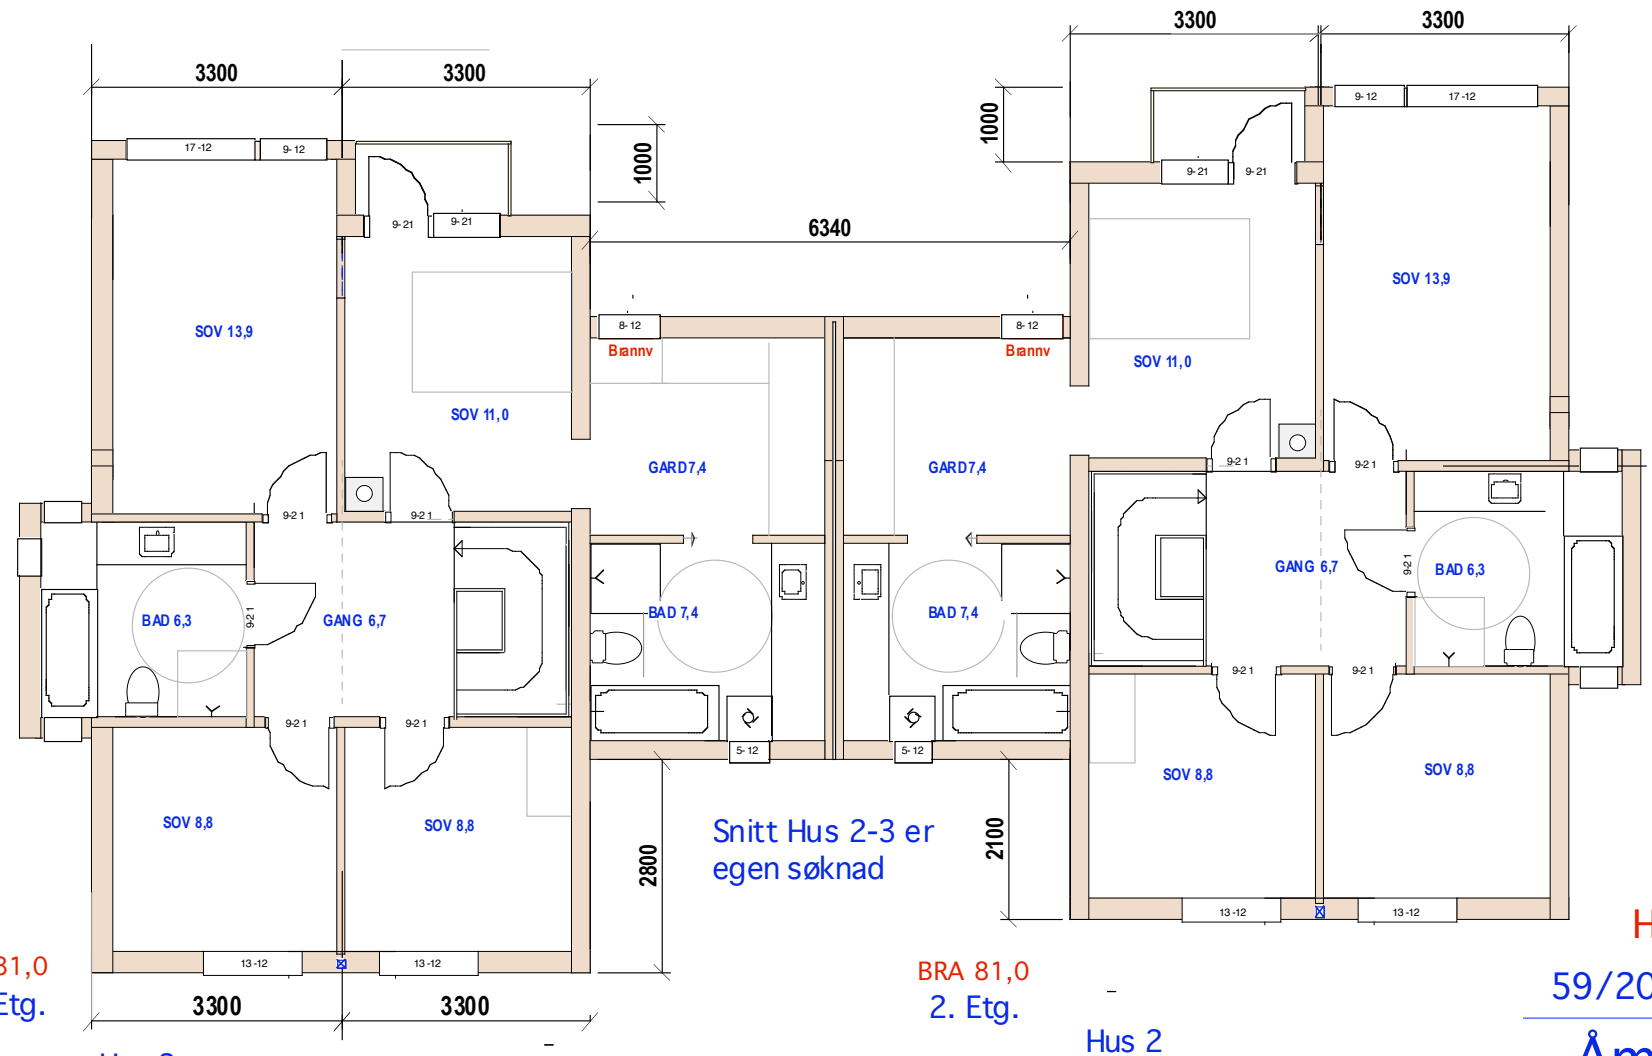

Snitt Hus 2-3 er egen søknad

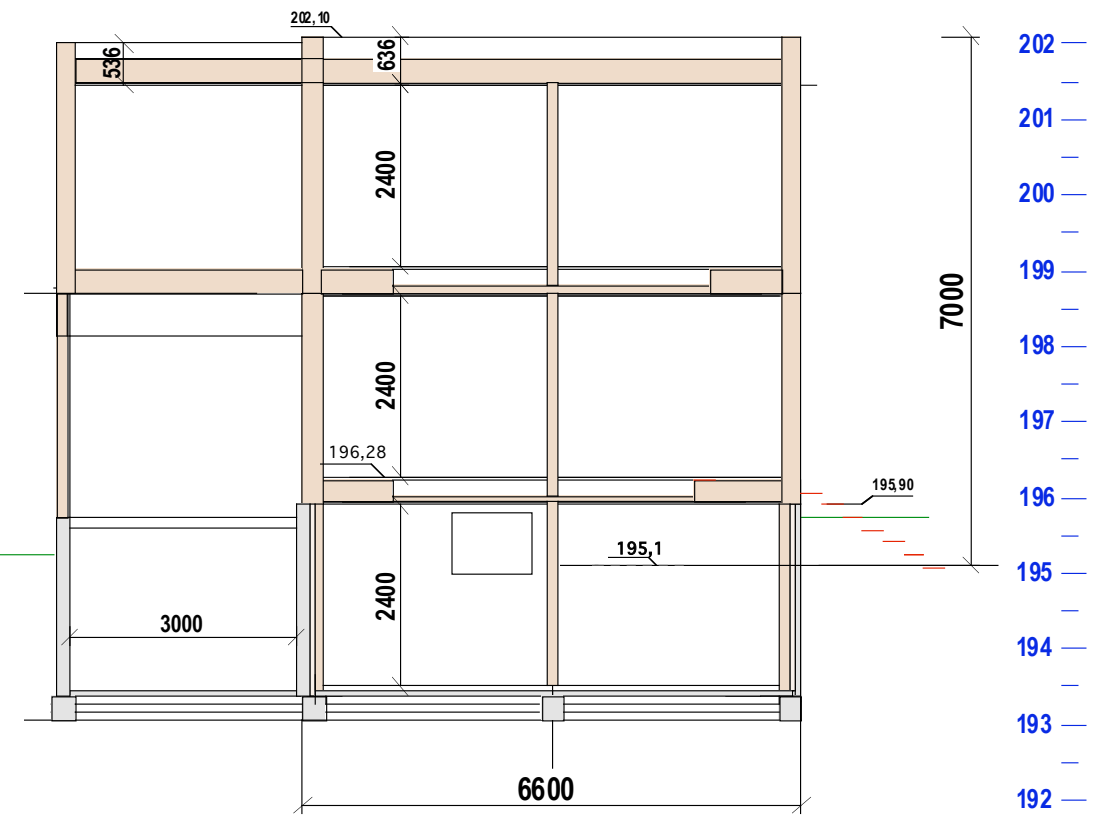


Snitt Hus 2-3 er egen søknad

BRA 81,0
2. Etg.

Hus 3

BRA 81,0
2. Etg.

Hus 2

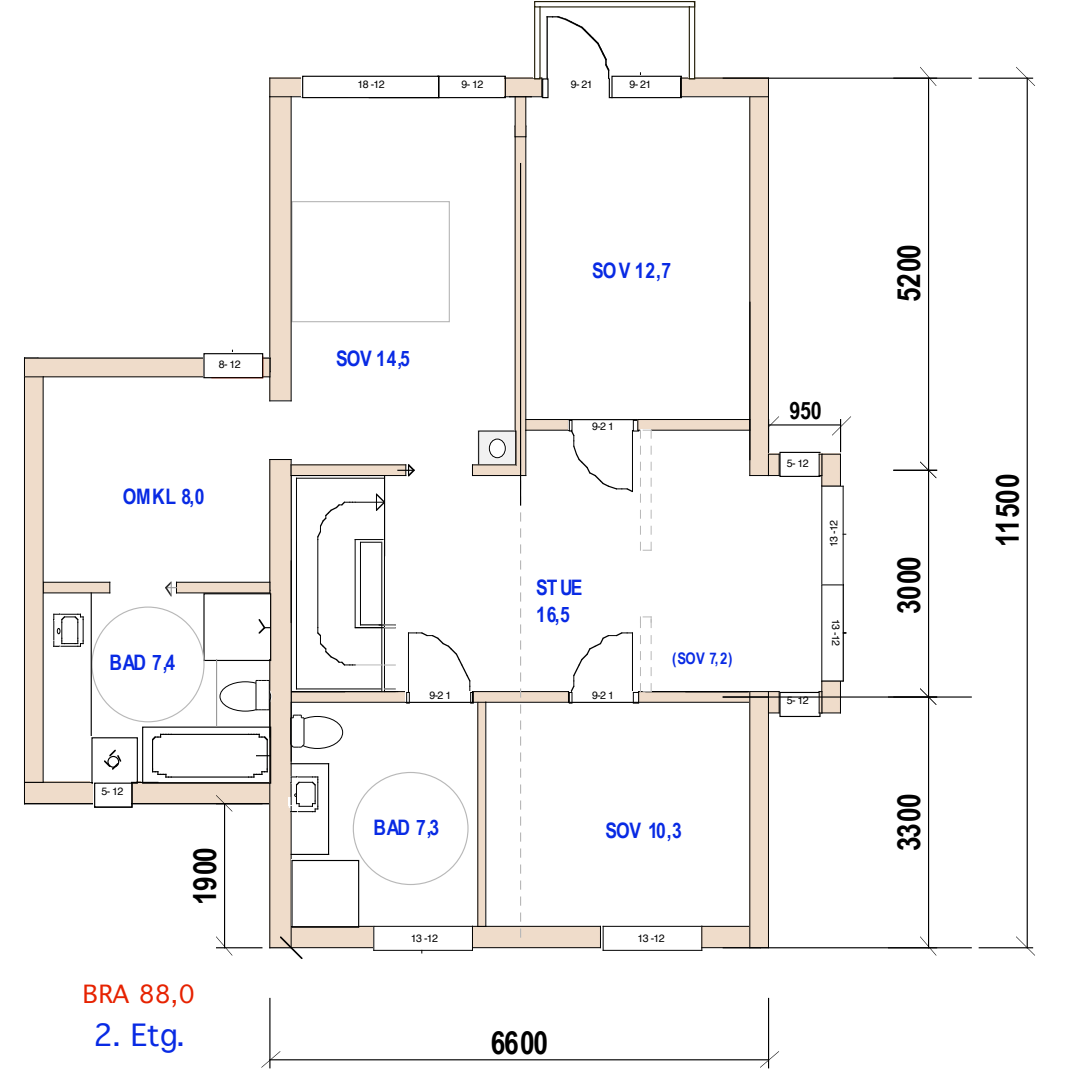

BRA 88,0
2. Etg.

Hus 1

HUS 1

59/201 E-1.1 Snitt og 2- etg.


Åmotveien 17

Mål:1:100

TILTAKSHAVER

Dato: 11-11-20 27-11-20

Siv.ark. Nils Haugrud,
Øvre Slotstgt 14, 0157 C
Tlf: 95 18 9518

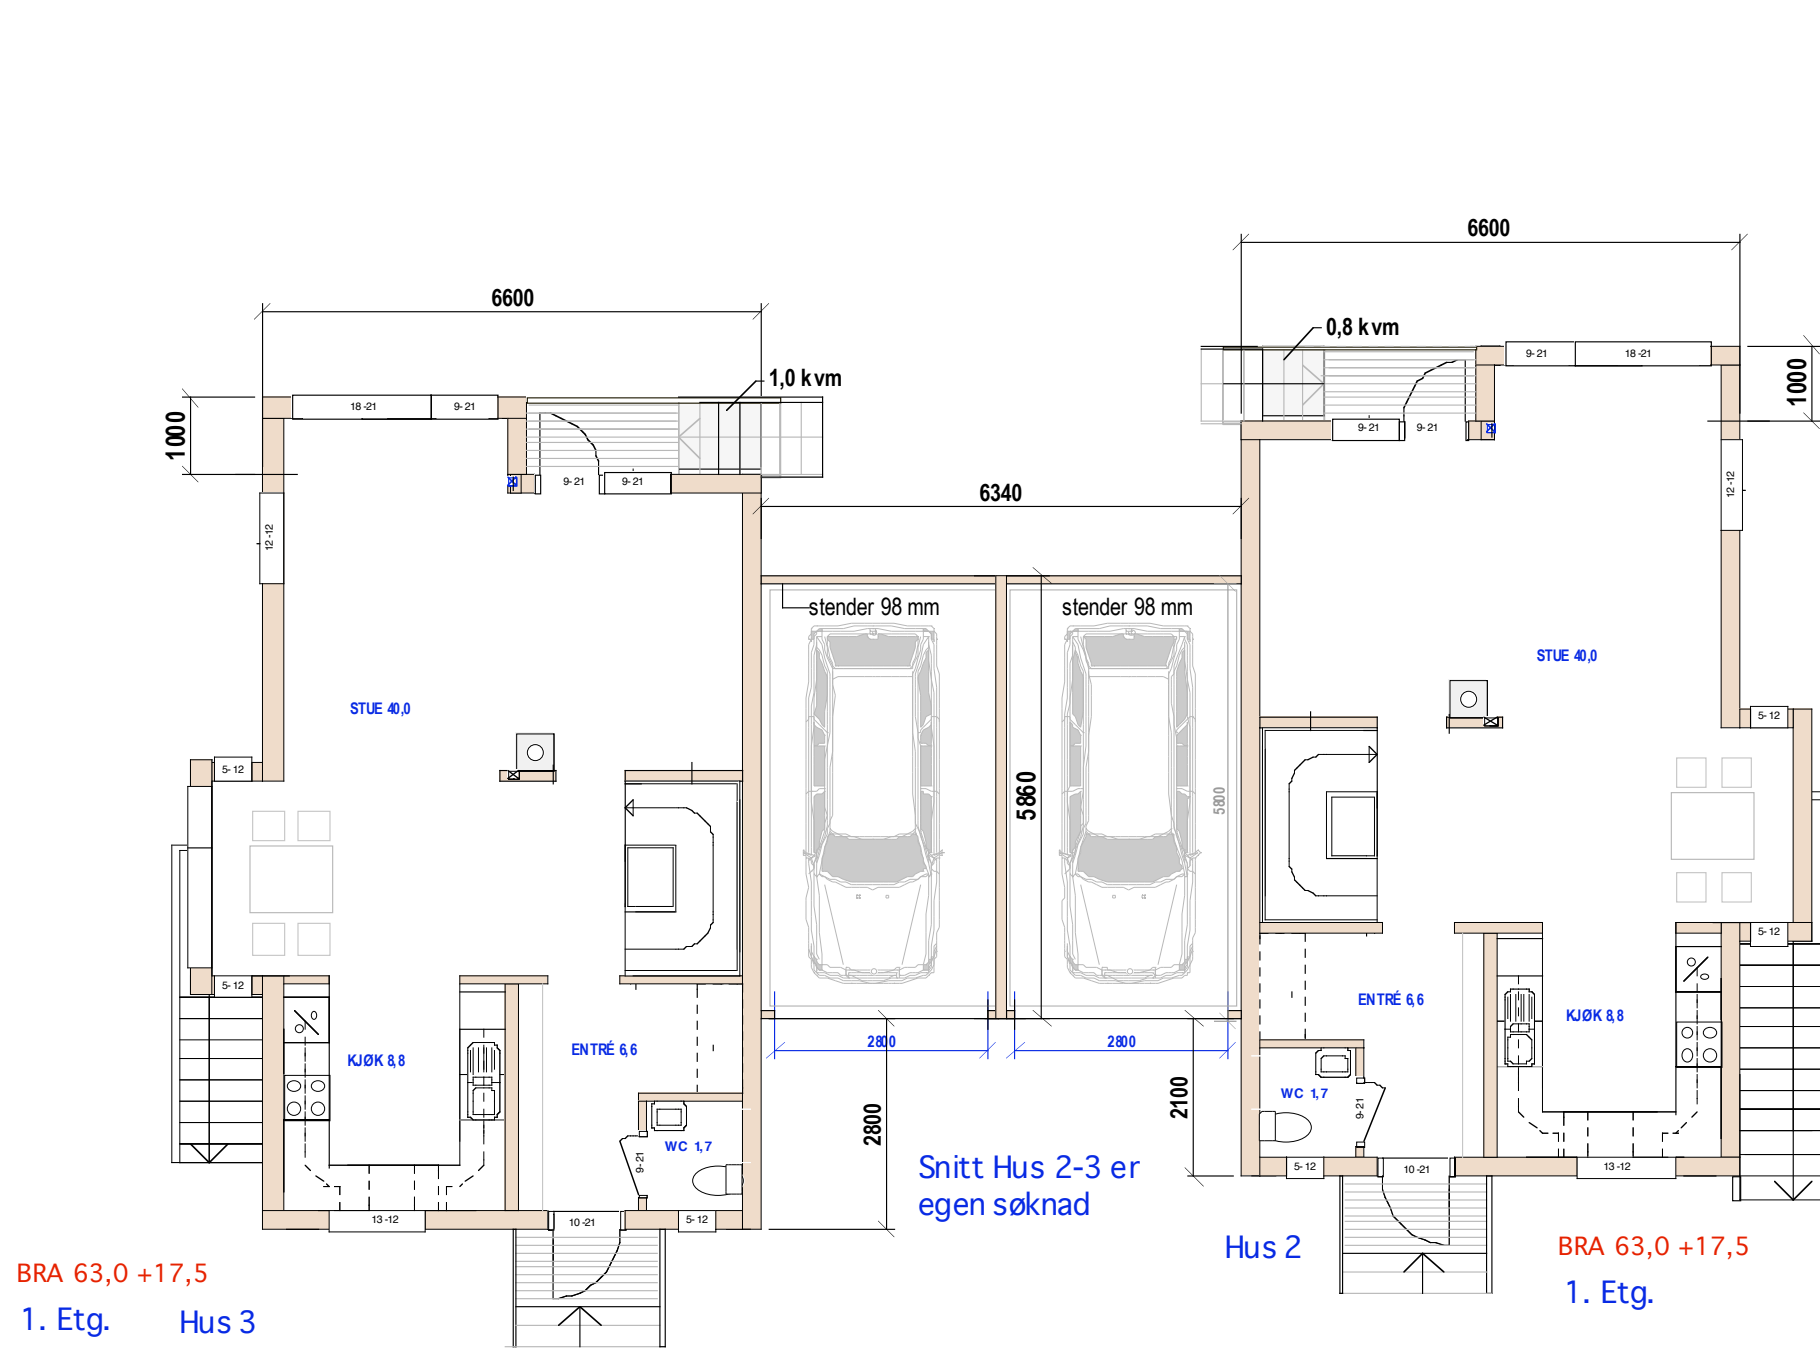

HUS 1



59/201 E-1.2 Plan 1.etg.

Åmotveien 17

Mål: 1:100
Date: 11-11-20

TILTAKSHAVER
27-11-20



Siv.ark. Nils Haugrud,
Øvre Slotstgt 14, 0157 C
Tlf: 95 18 9518

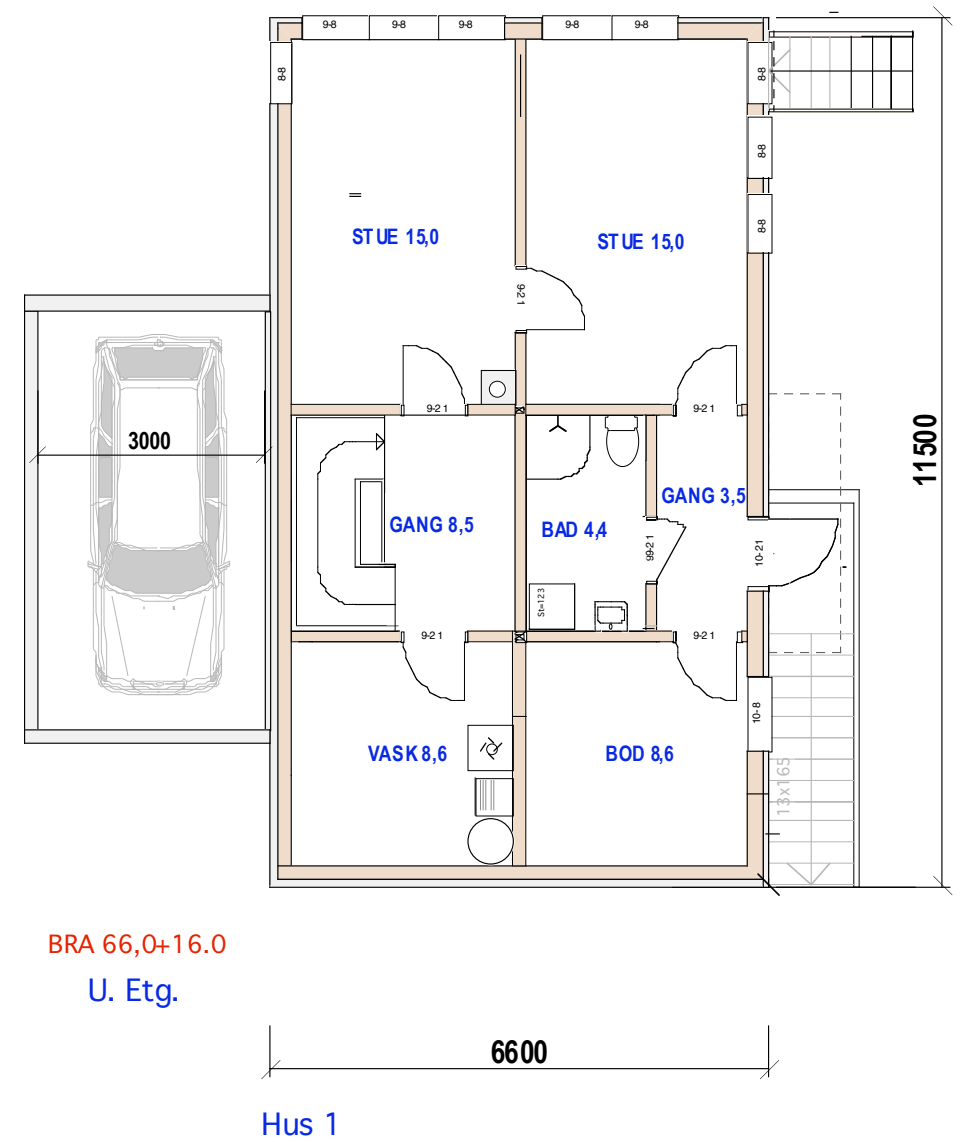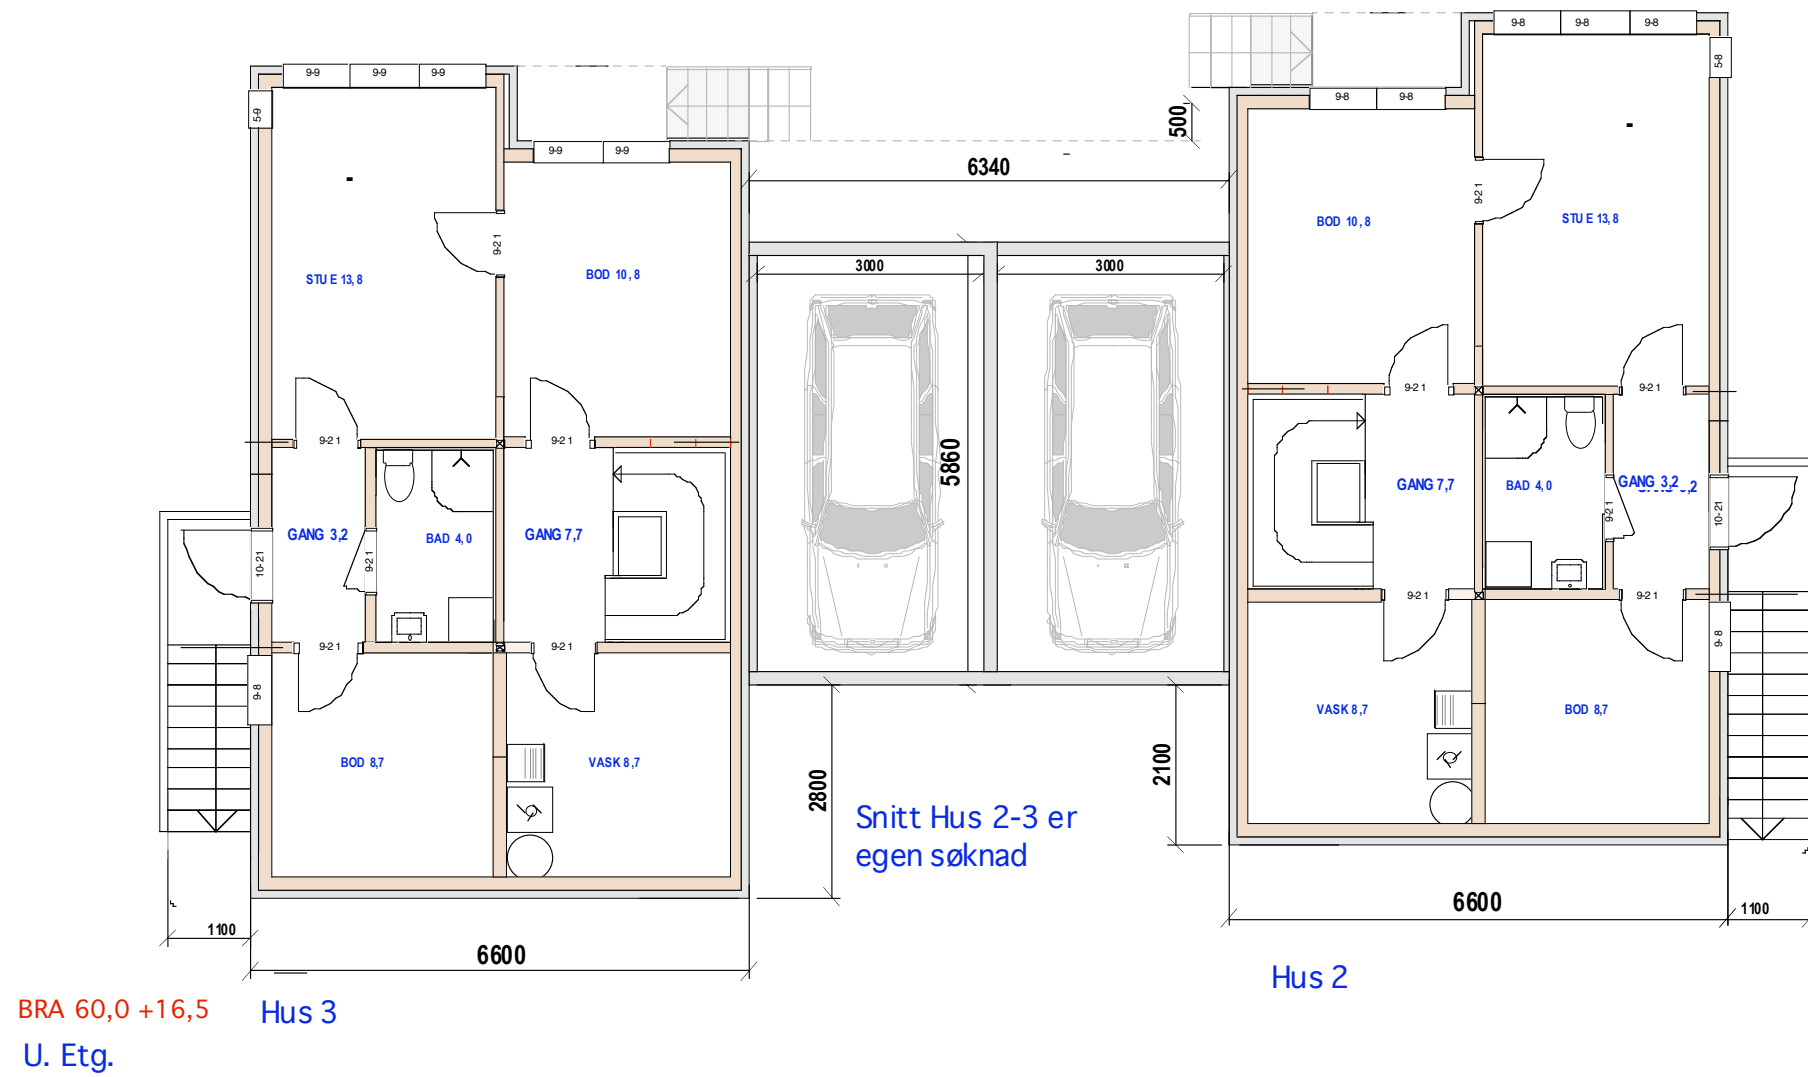

HUS 1
59/201 E-1.3 Plan u.etg.
Åmotveien 17

Mål: 1:100 TILTAKSHAVER
Dato: 11-11-20 27-11-20

Siv.ark. Nils Haugrud,
Øvre Slottsgt 14, 0157 Oslo
Tlf: 95 18 9 518

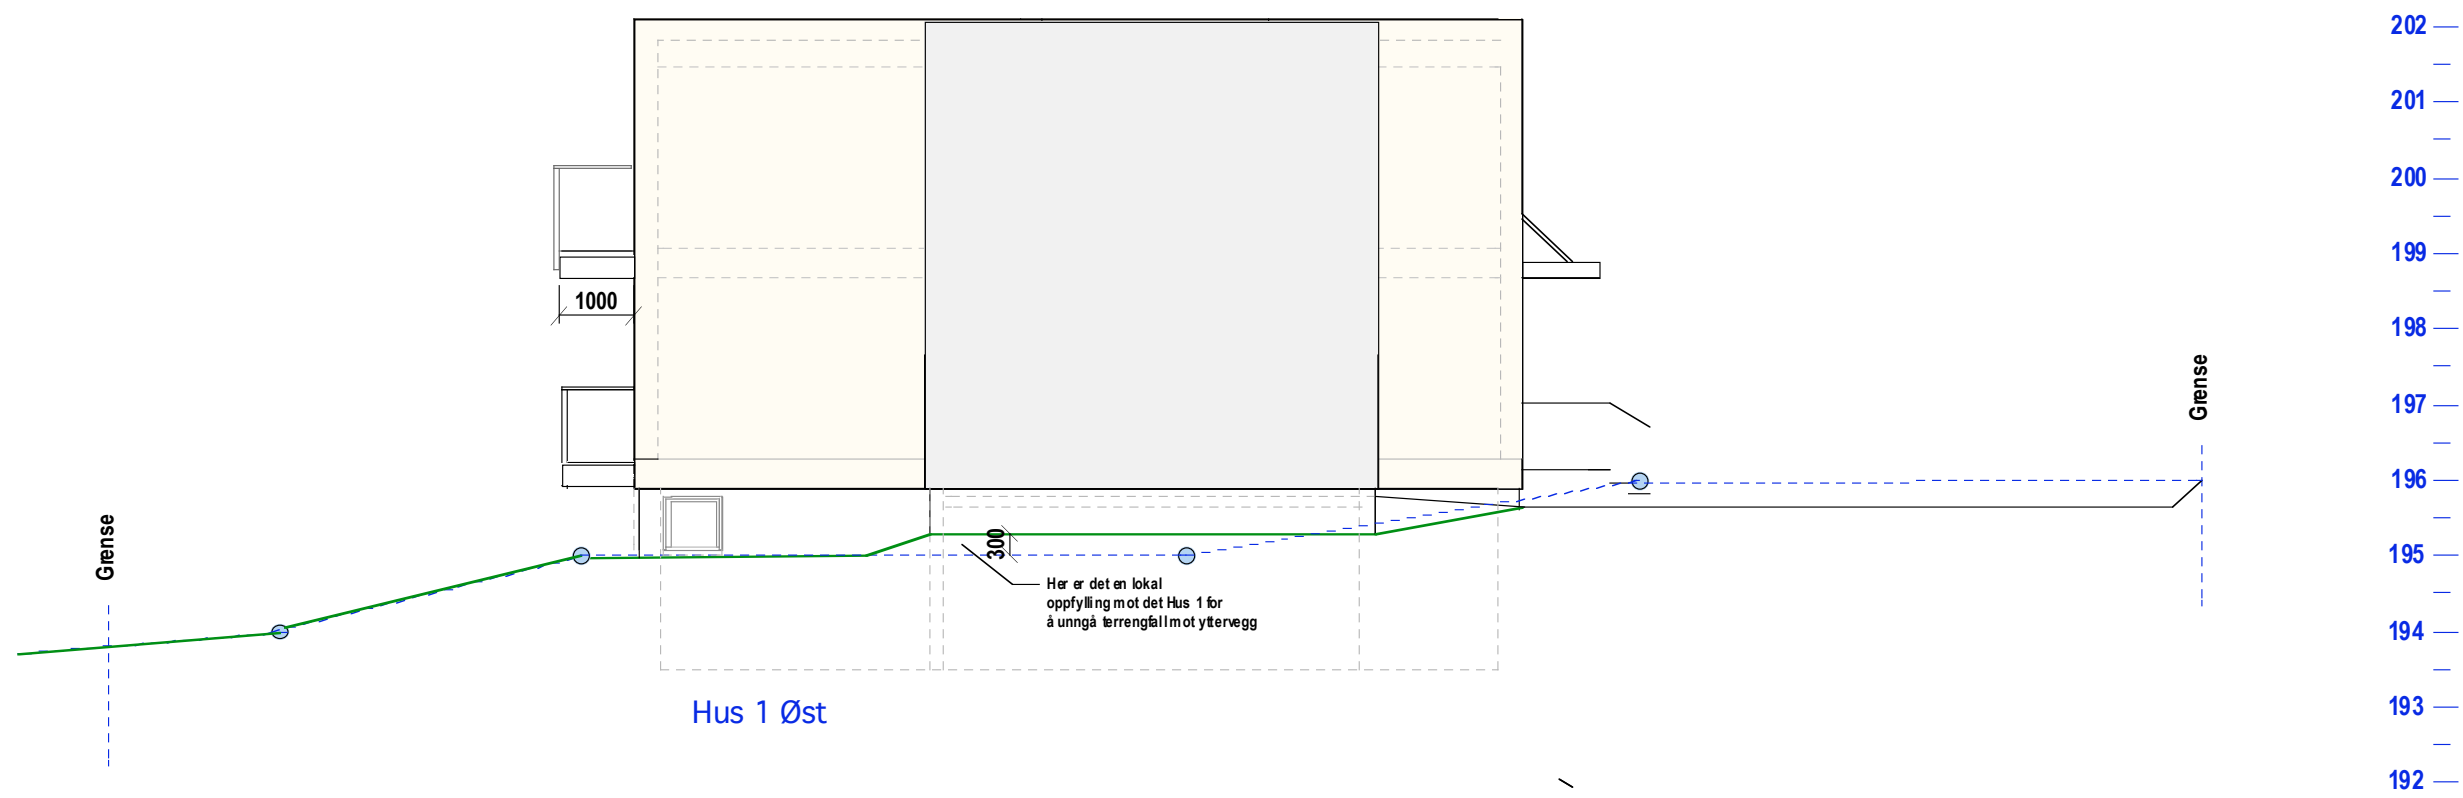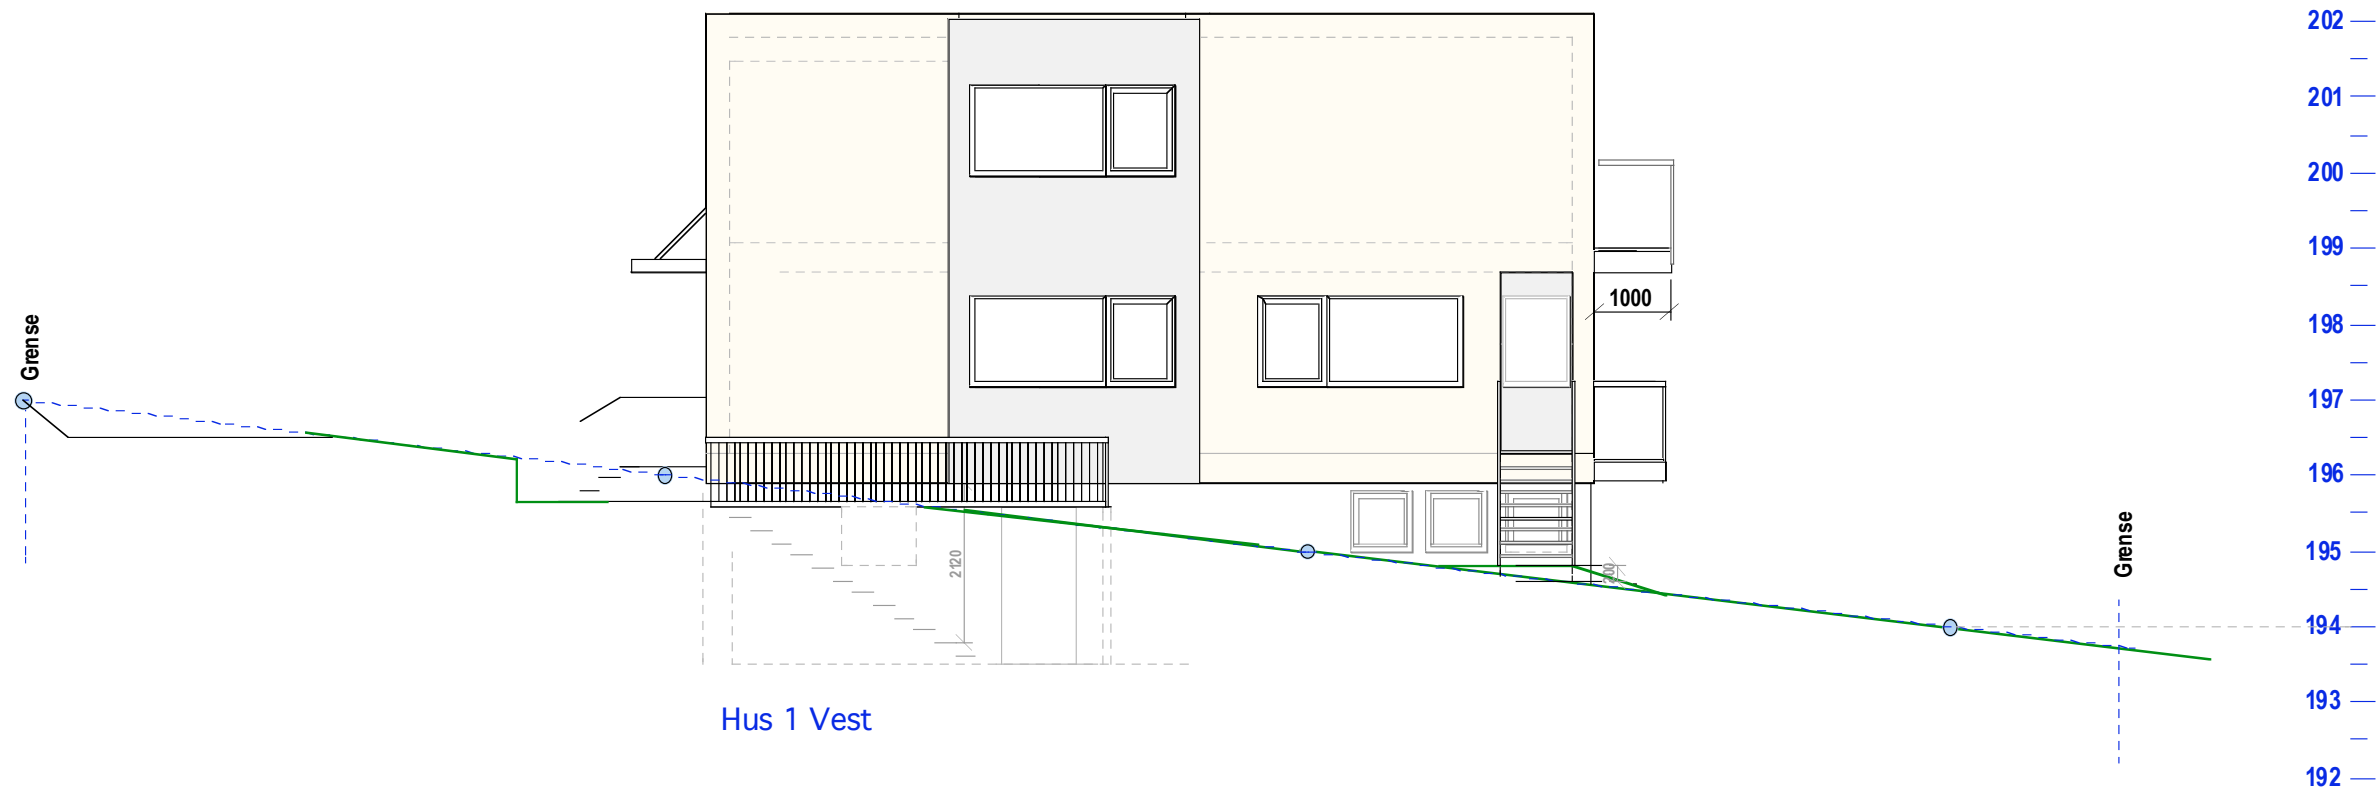



HUS 1
59/201 E-1.4 Hus 1 -Fasade øst og vest

Åmotveien 17

Mål: 1:100
Dato: 1-11-20 27-11-20

TILTAKSHAVER

Siv.ark. Nils Haugrud,
Øvre Slottsgt 14, 0157 Oslo
Tlf: 95 18 9 511; 95 18 9 518

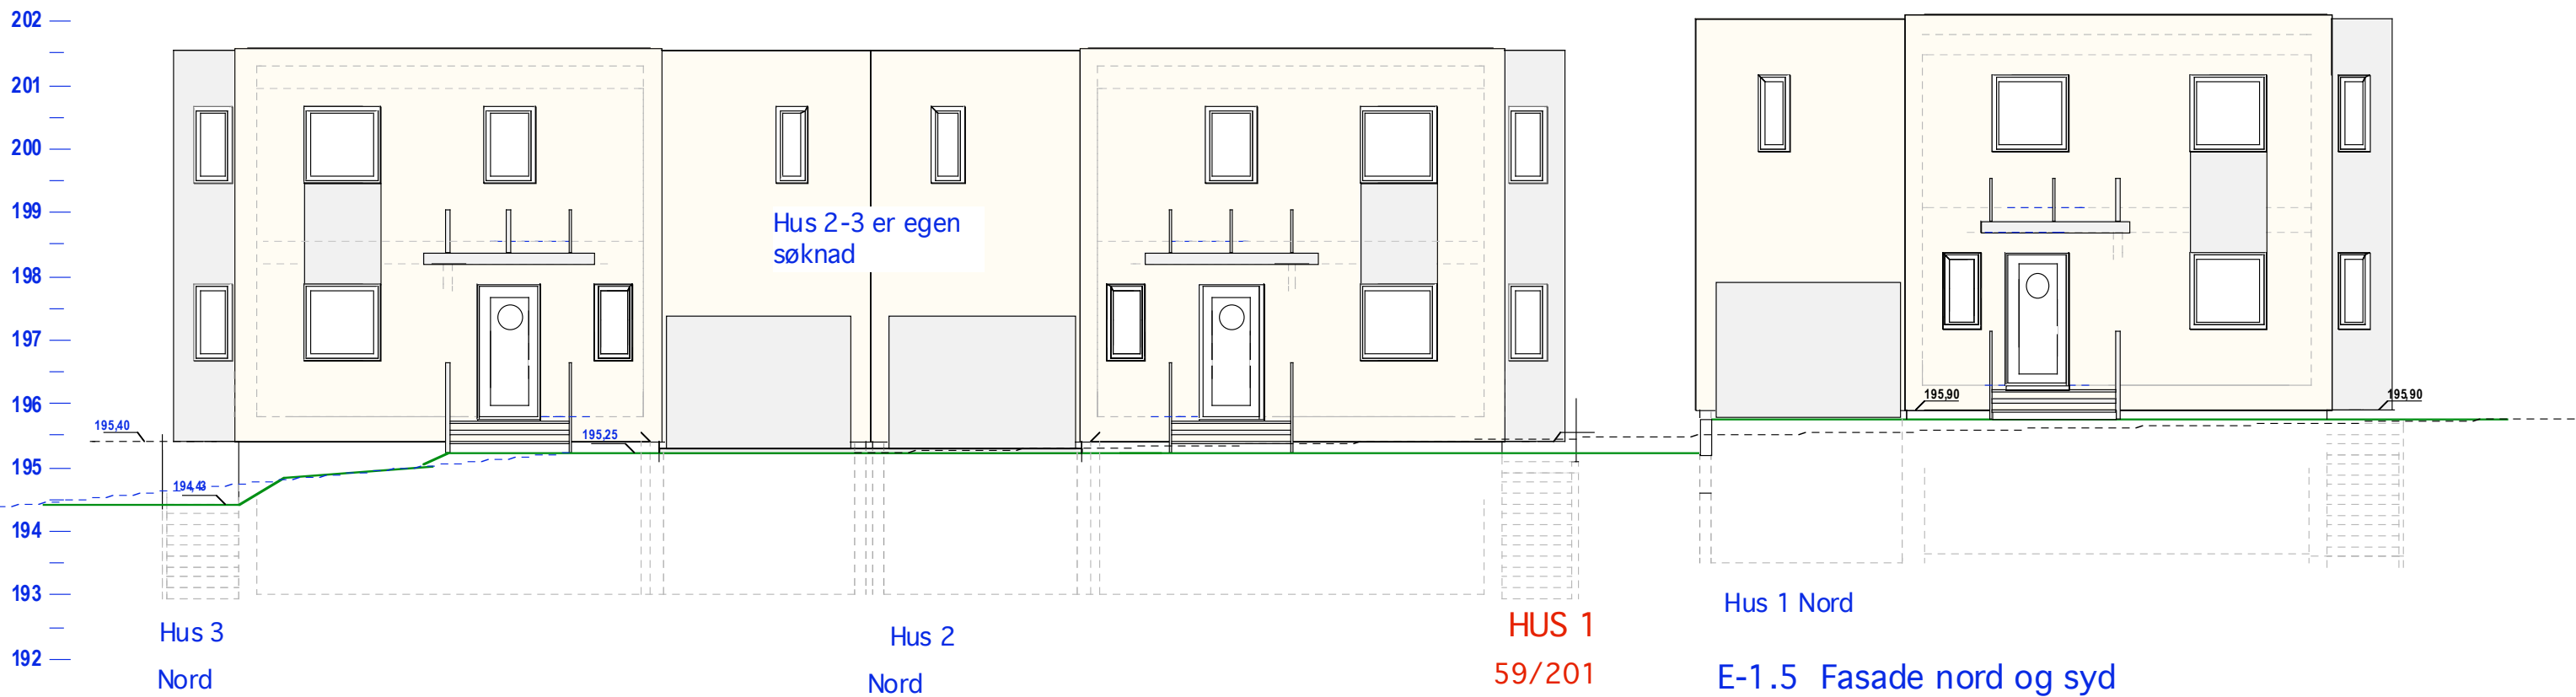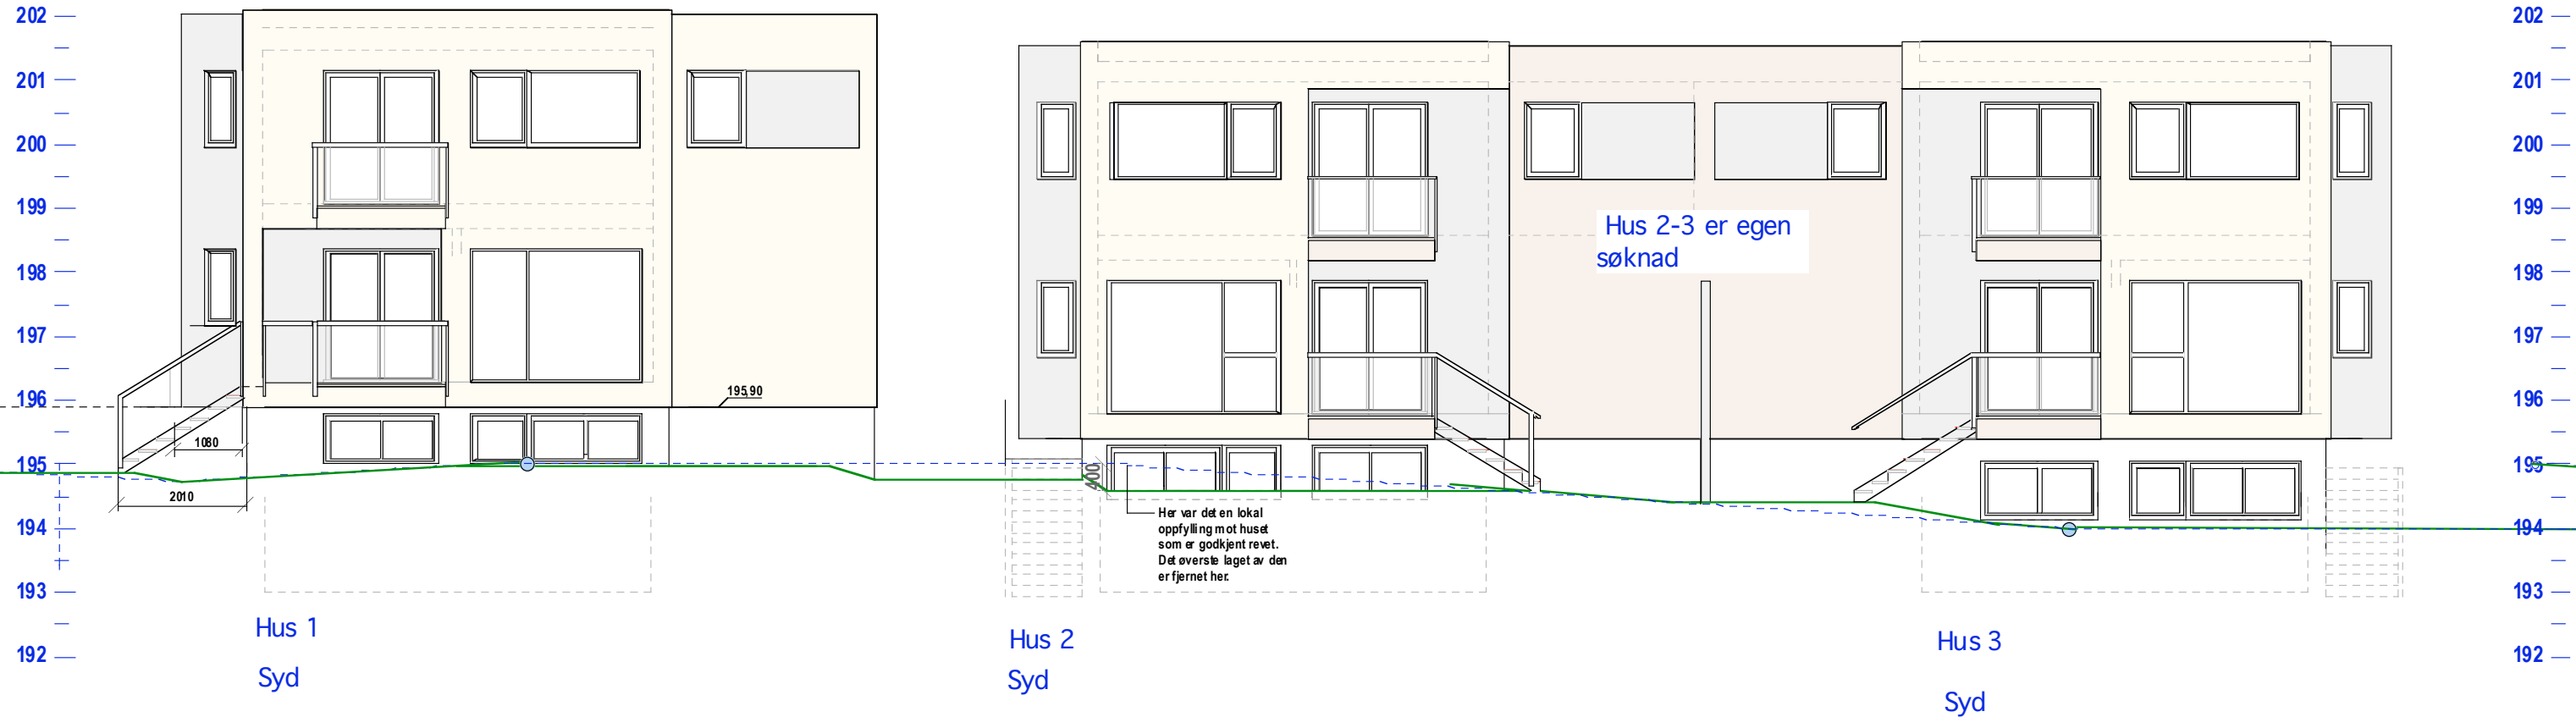

Åmotveien 17

Mål: 1:100 TILTAKSHAVER
Dato: 11-11-20 --27-11-20

Siv. ark. Nils Haugrud,
Øvre Slottsgt 14, 0157 O
Tlf: 95 18 9 518