

BRA 81,0  
2. Etg.

Hus 3

BRA 81,0  
2. Etg.

Hus 2

HUS 2-3

59/201 E-1.1 Snitt og 2- etg.

Åmotveien 17

BRA 88,0  
2. Etg.

Hus 1



HUS 1 er egen søknad

Mål: 1:100

Dato: 11-11-20 27-11-20

TILTAKSHAVER

Siv.ark. Nils Haugrud,  
Øvre Slotstgt 14, 0157 C  
Tlf: 95 18 9518

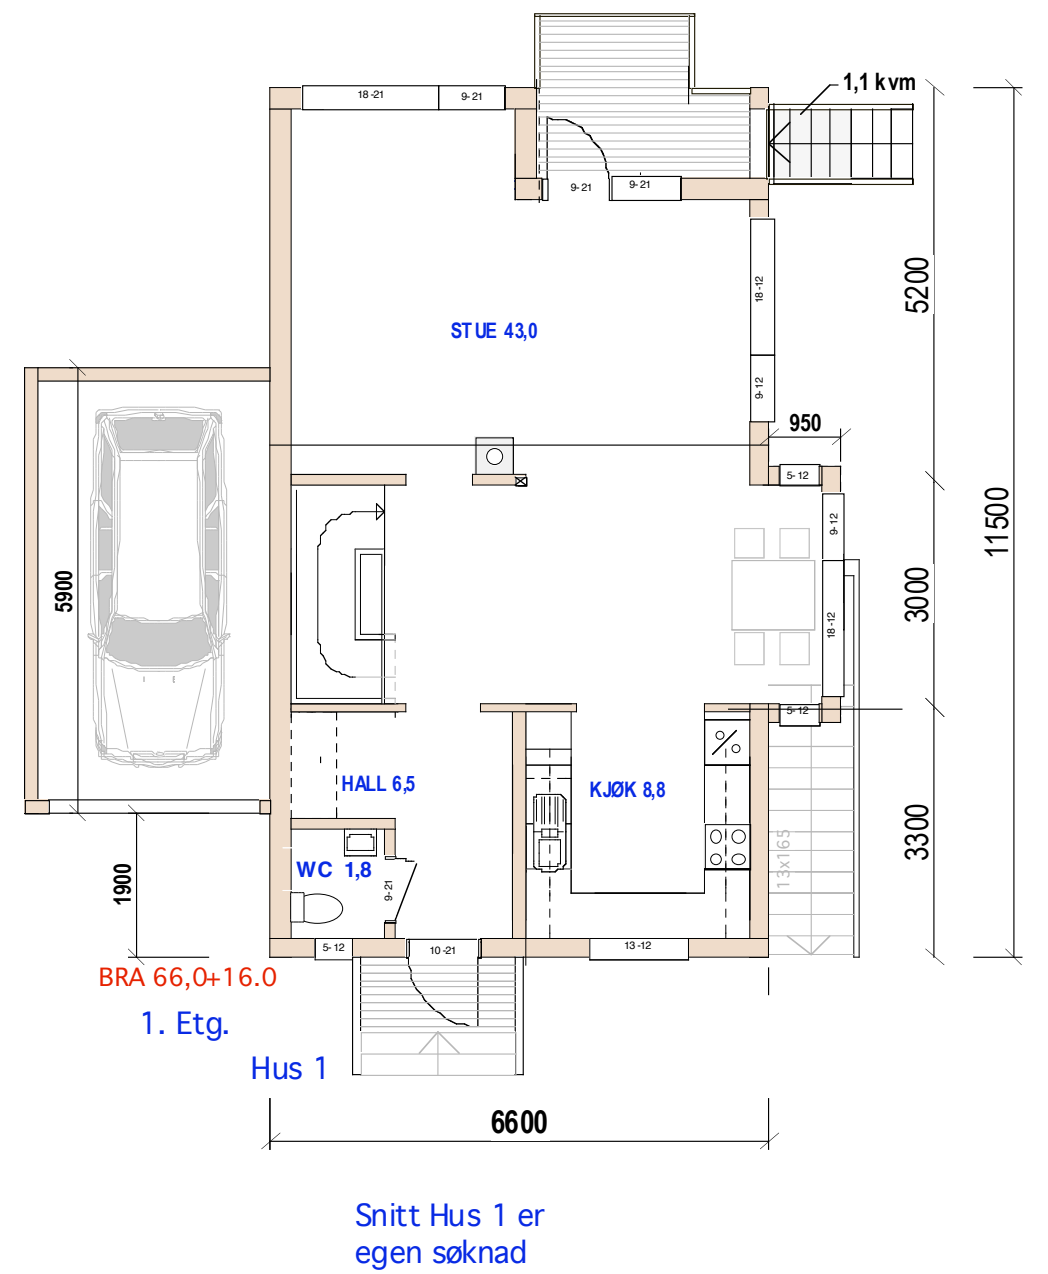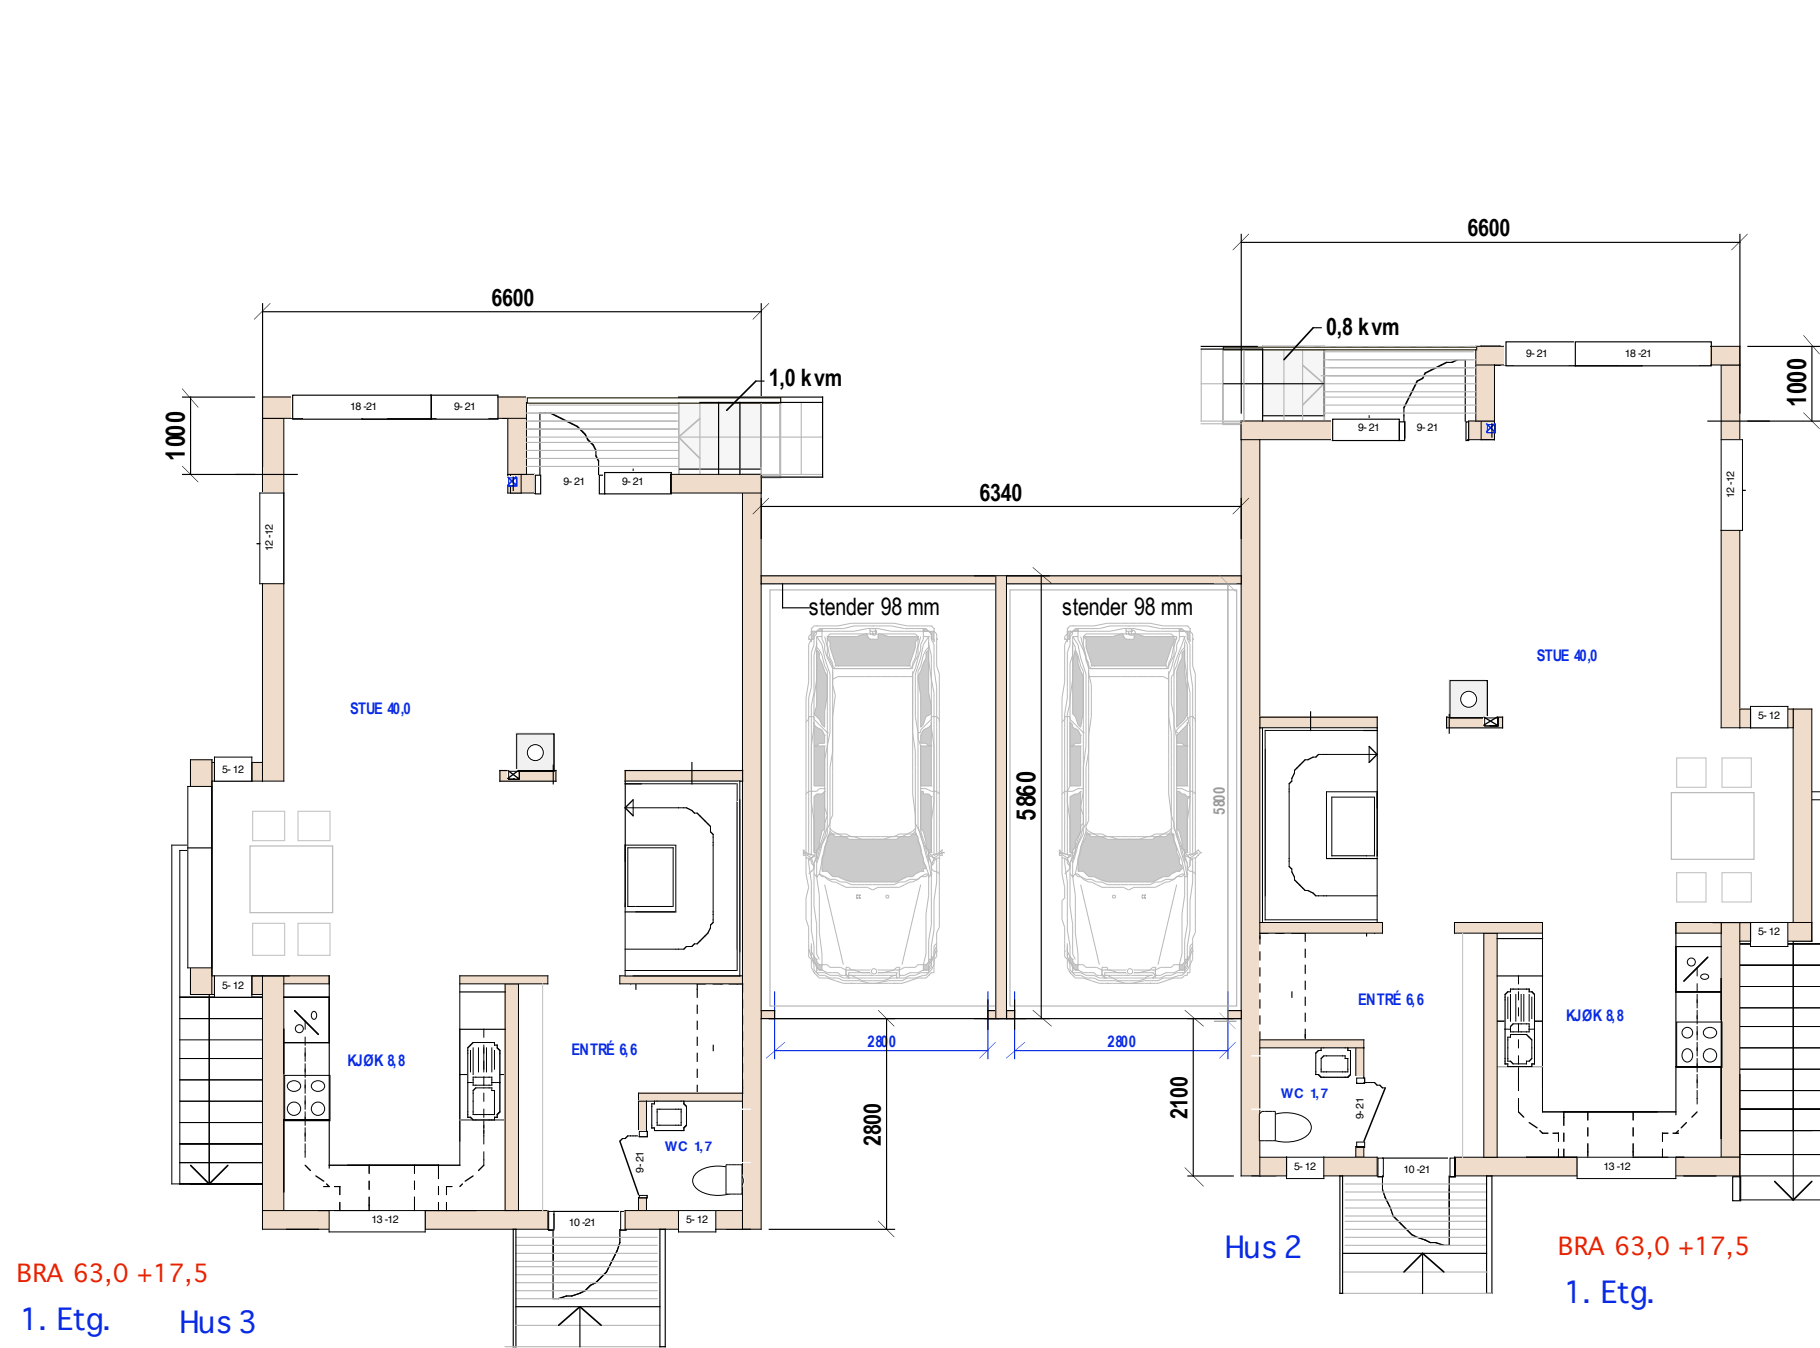


59/201 E-1.2 Plan 1.etg.

Åmotveien 17


Mål: 1:100  
Dato: 11-11-20

TILTAKSHAVER  
27-11-20

Siv.ark. Nils Haugrud,  
Øvre Slotstgt 14, 0157 C  
Tlf: 95 18 9518

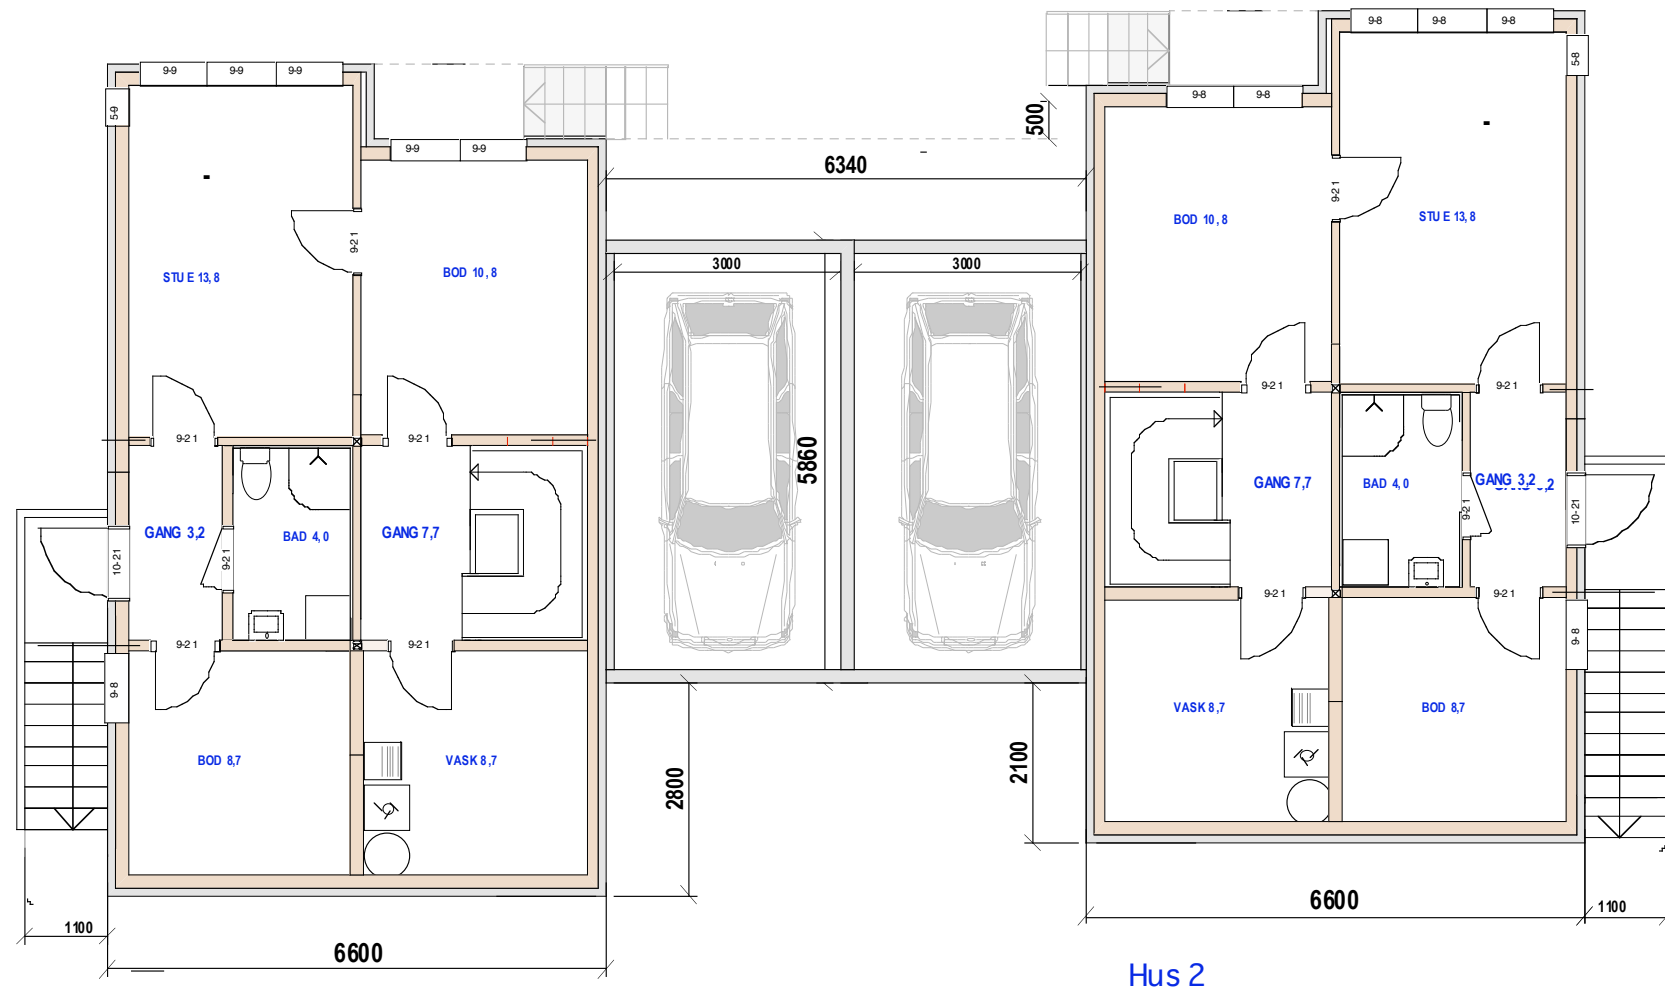

BRA 60,0 +16,5 Hus 3  
U. Etg.

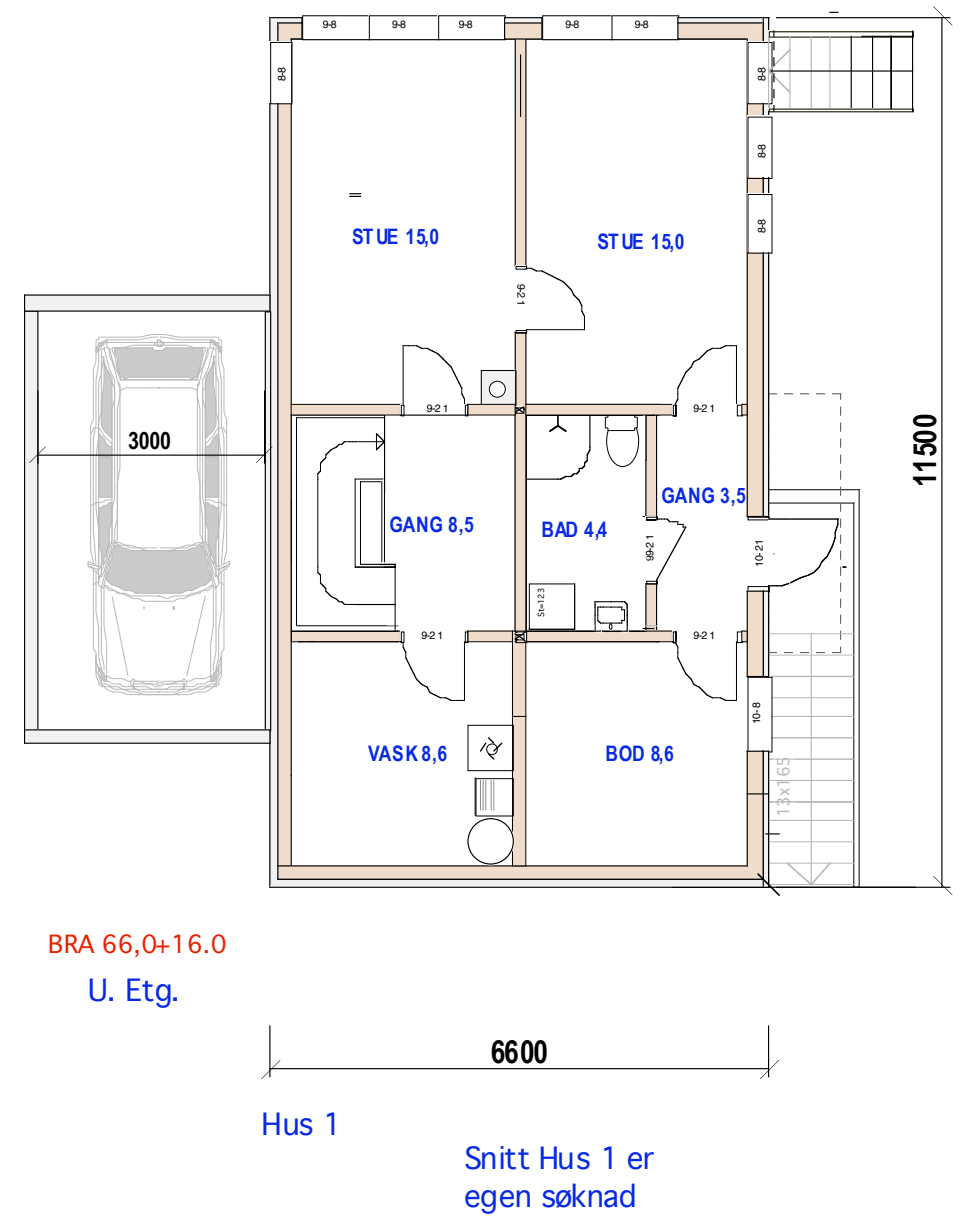



HUS 2-3  
59/201 E-1.3 Plan u.etg.

Åmotveien 17

Mål: 1:100  
-Dato: 11-11-20 27-11-20

TILTAKSHAVER

Siv.ark. Nils Haugrud,  
Øvre Slottsgt 14, 0157 Oslo  
Tlf: 95 18 9 518

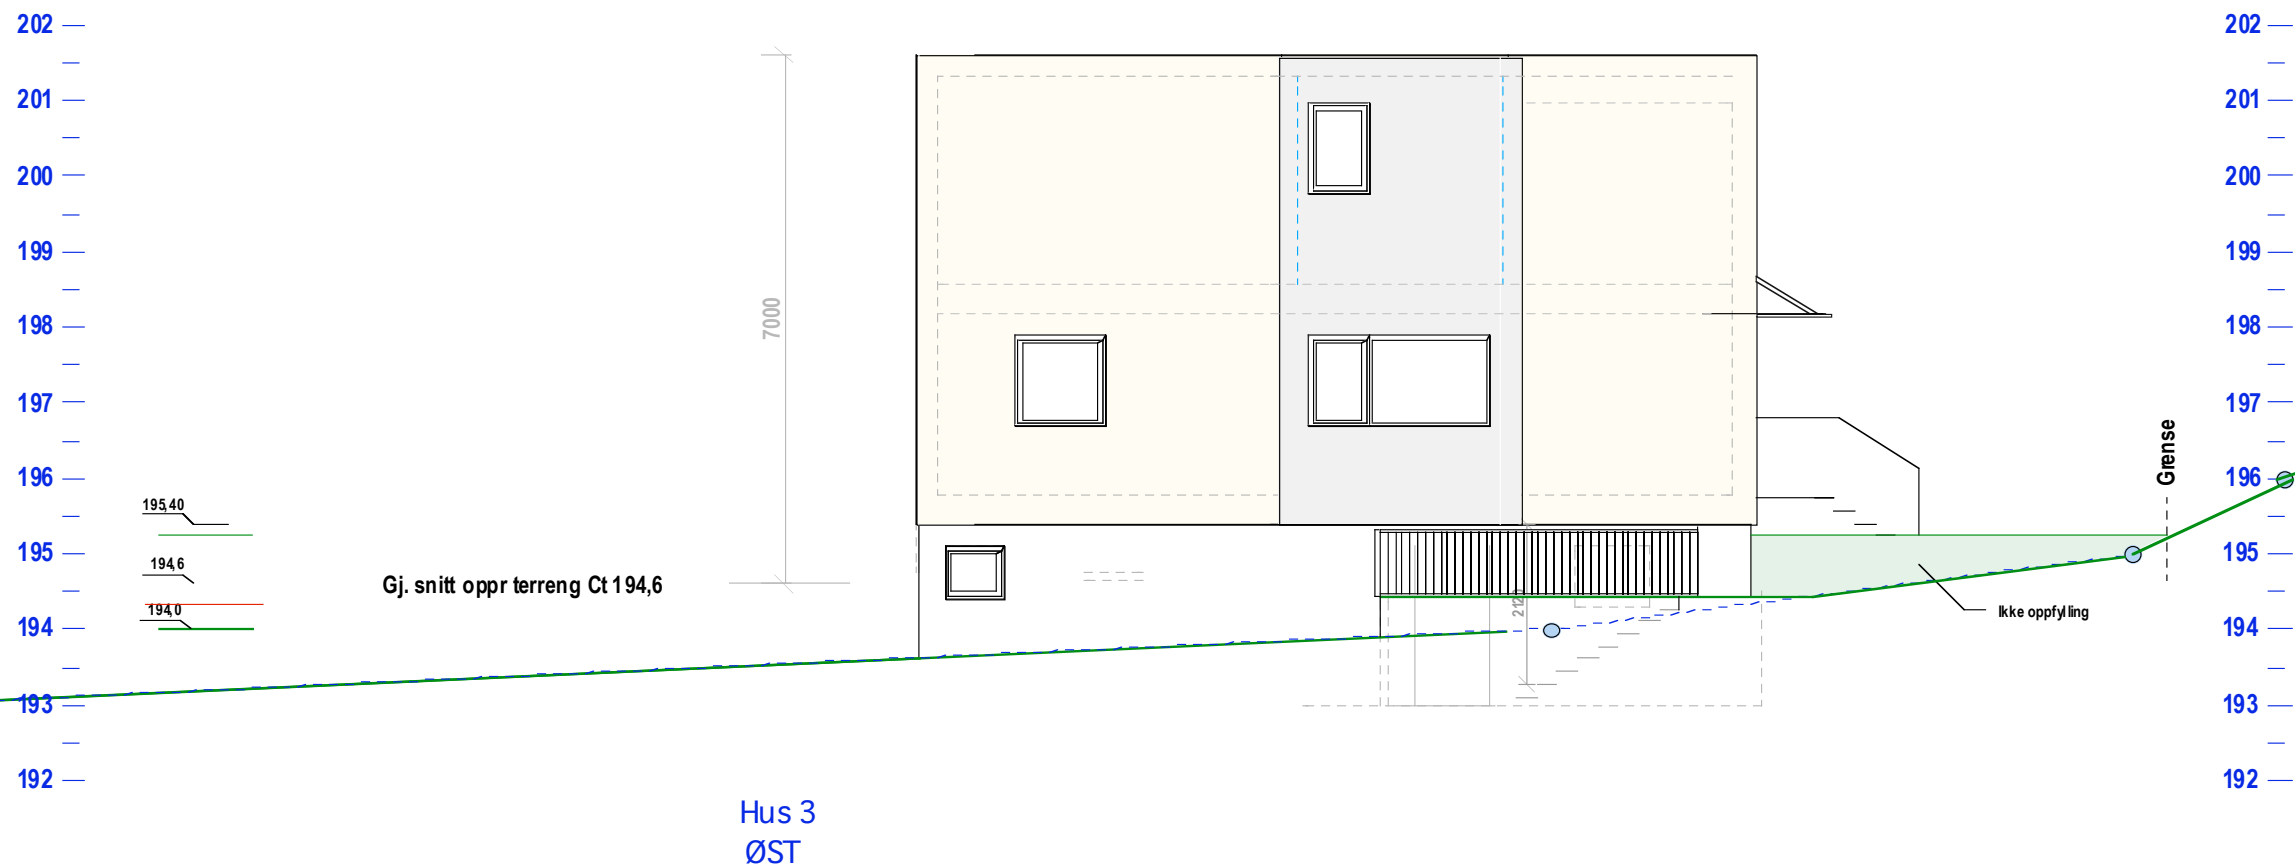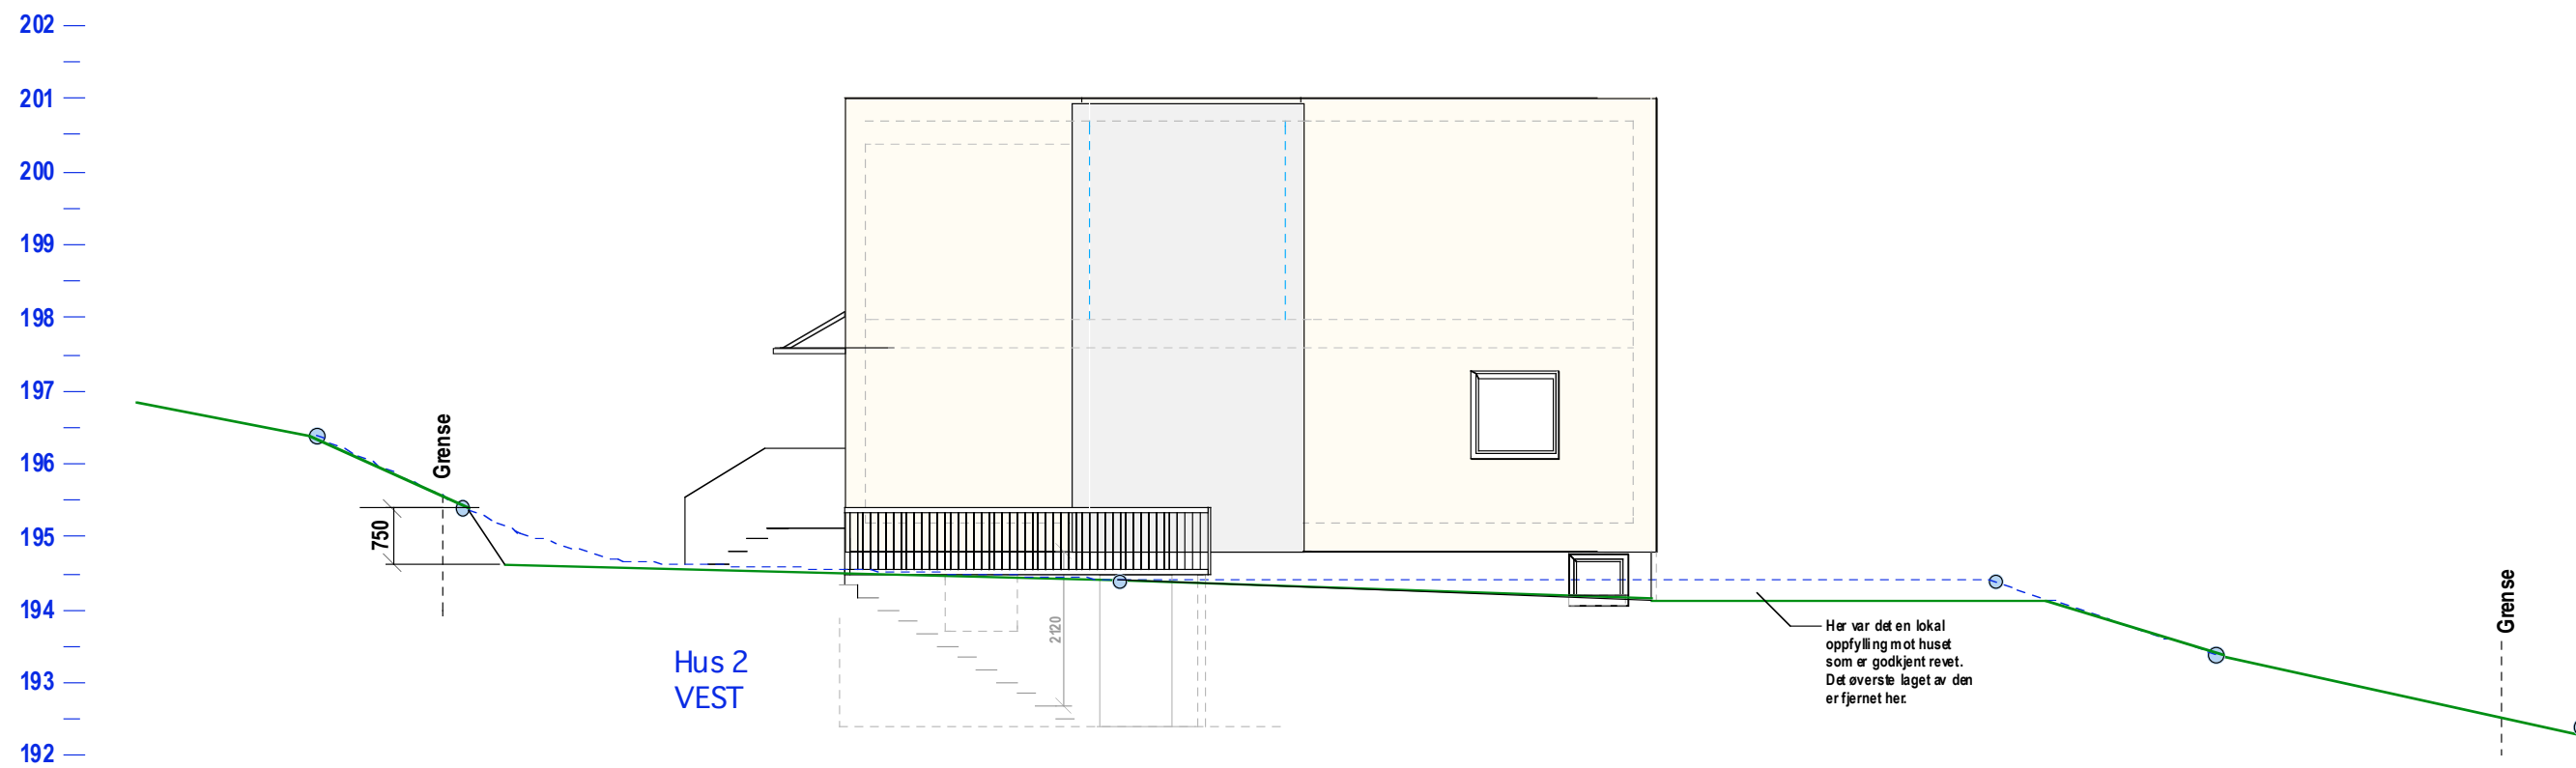

**HUS 2-3**

59/201 E-1.4 Hus 2-3 -Fasade øst og vest



Åmotveien 17

Mål: 1:100

TILTAKSHAVER

Dato: 11-11-20 27-11-20

Siv.ark. Nils Haugrud,  
Øvre Slottsgt 14, 0157 Oslo  
Tlf: 95 18 9 518

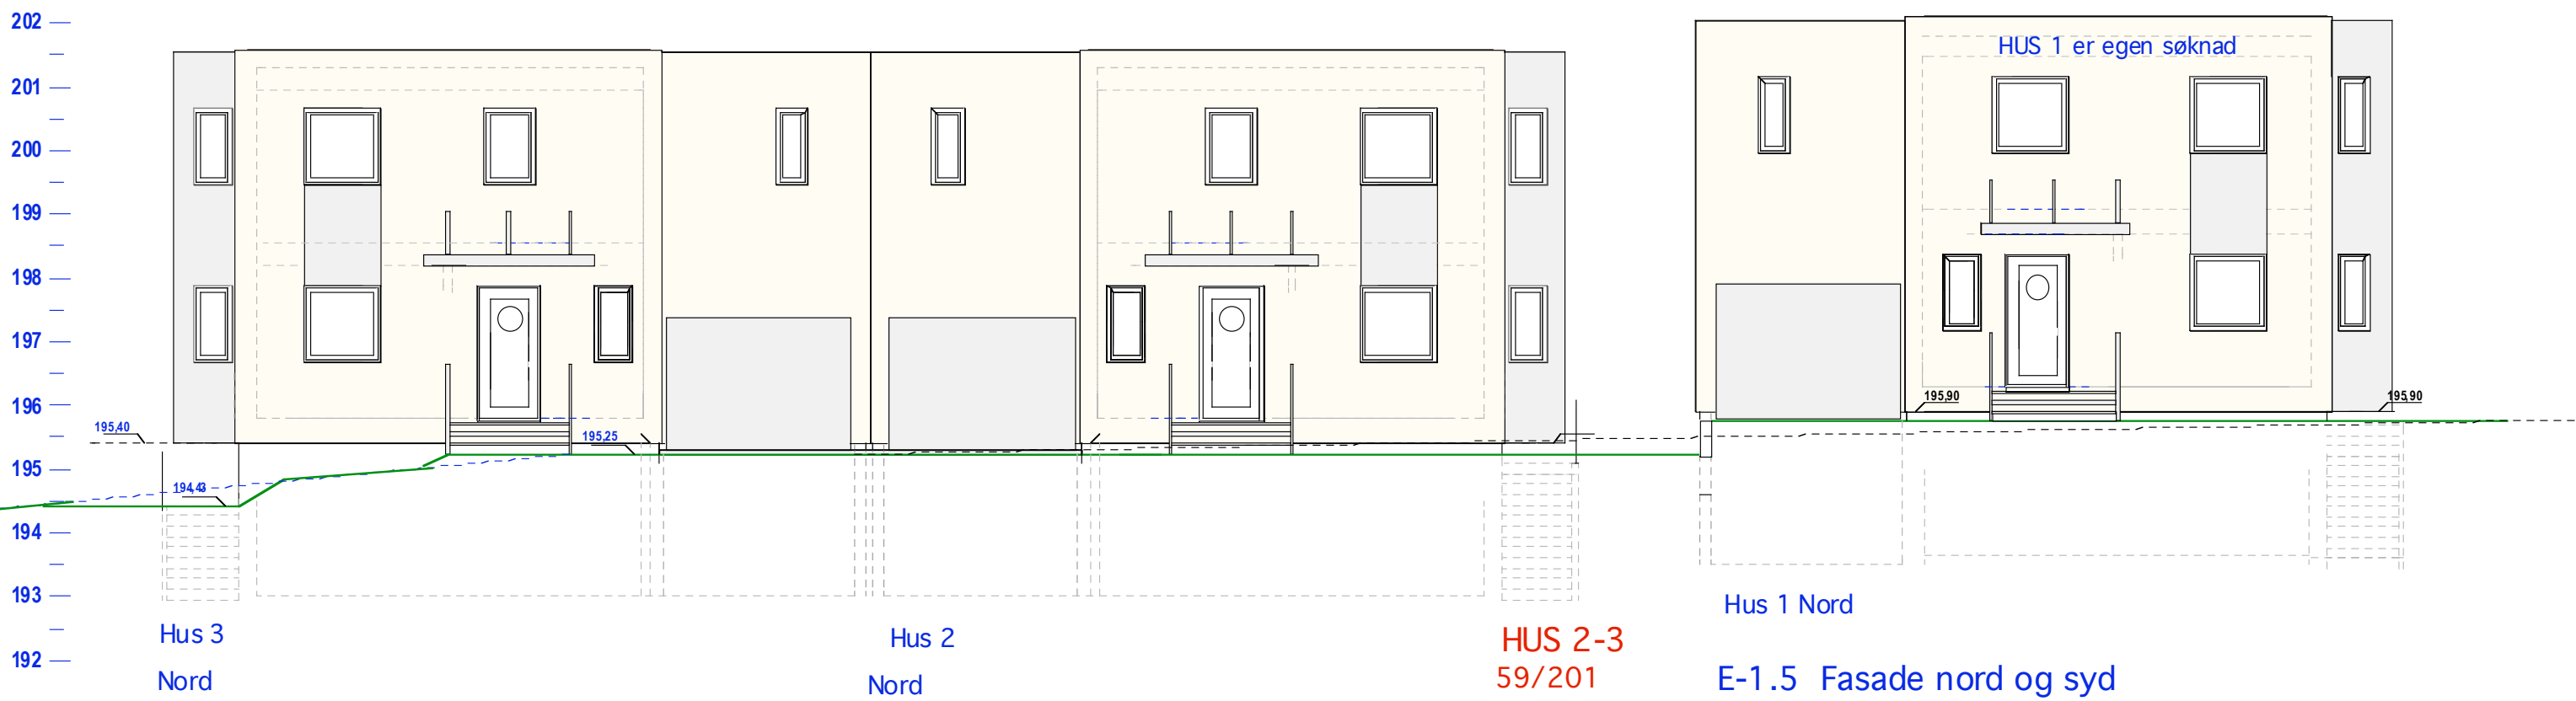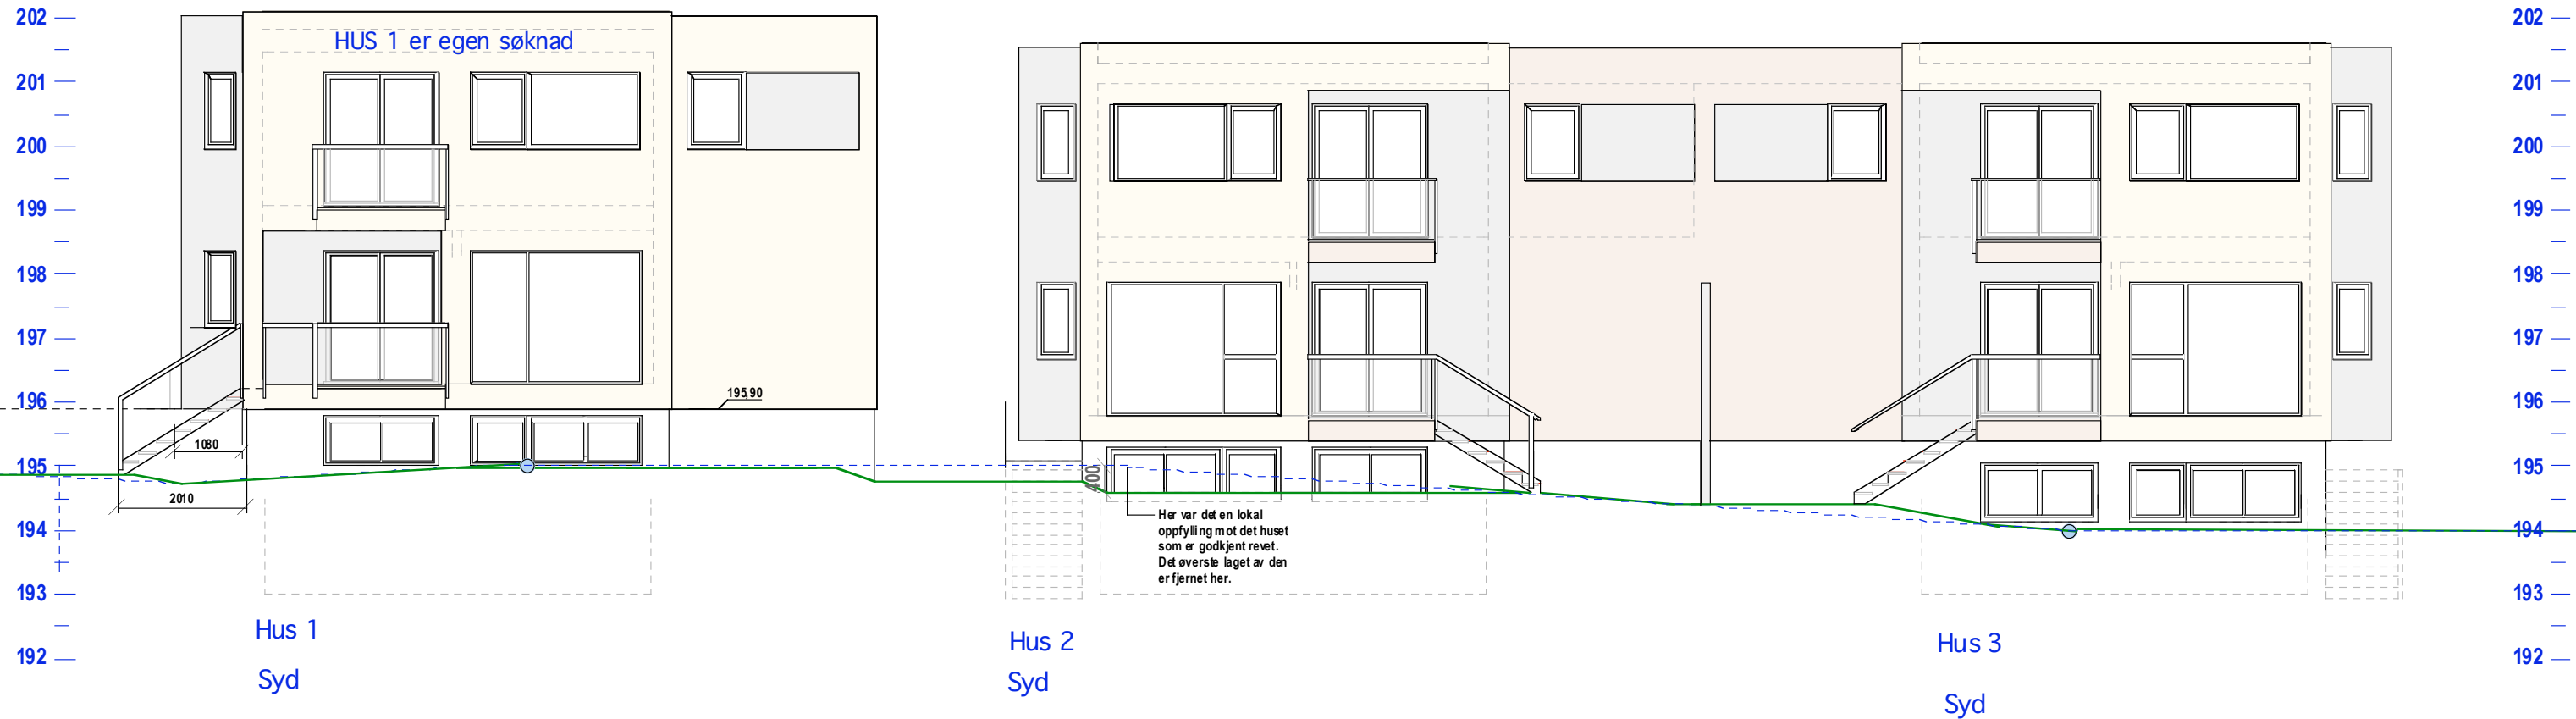

HUS 2-3  
59/201

E-1.5 Fasade nord og syd

# Åmotveien 17

Mål: 1:100  
Dato: 11-11-20

TILTAKSHAVER  
27-11-20

Siv. ark. Nils Haugrud,  
Øvre Slottsgt 14, 0157 O  
Tlf: 95 18 9 518