


Snitt Hus 2-3

Snitt Hus 1

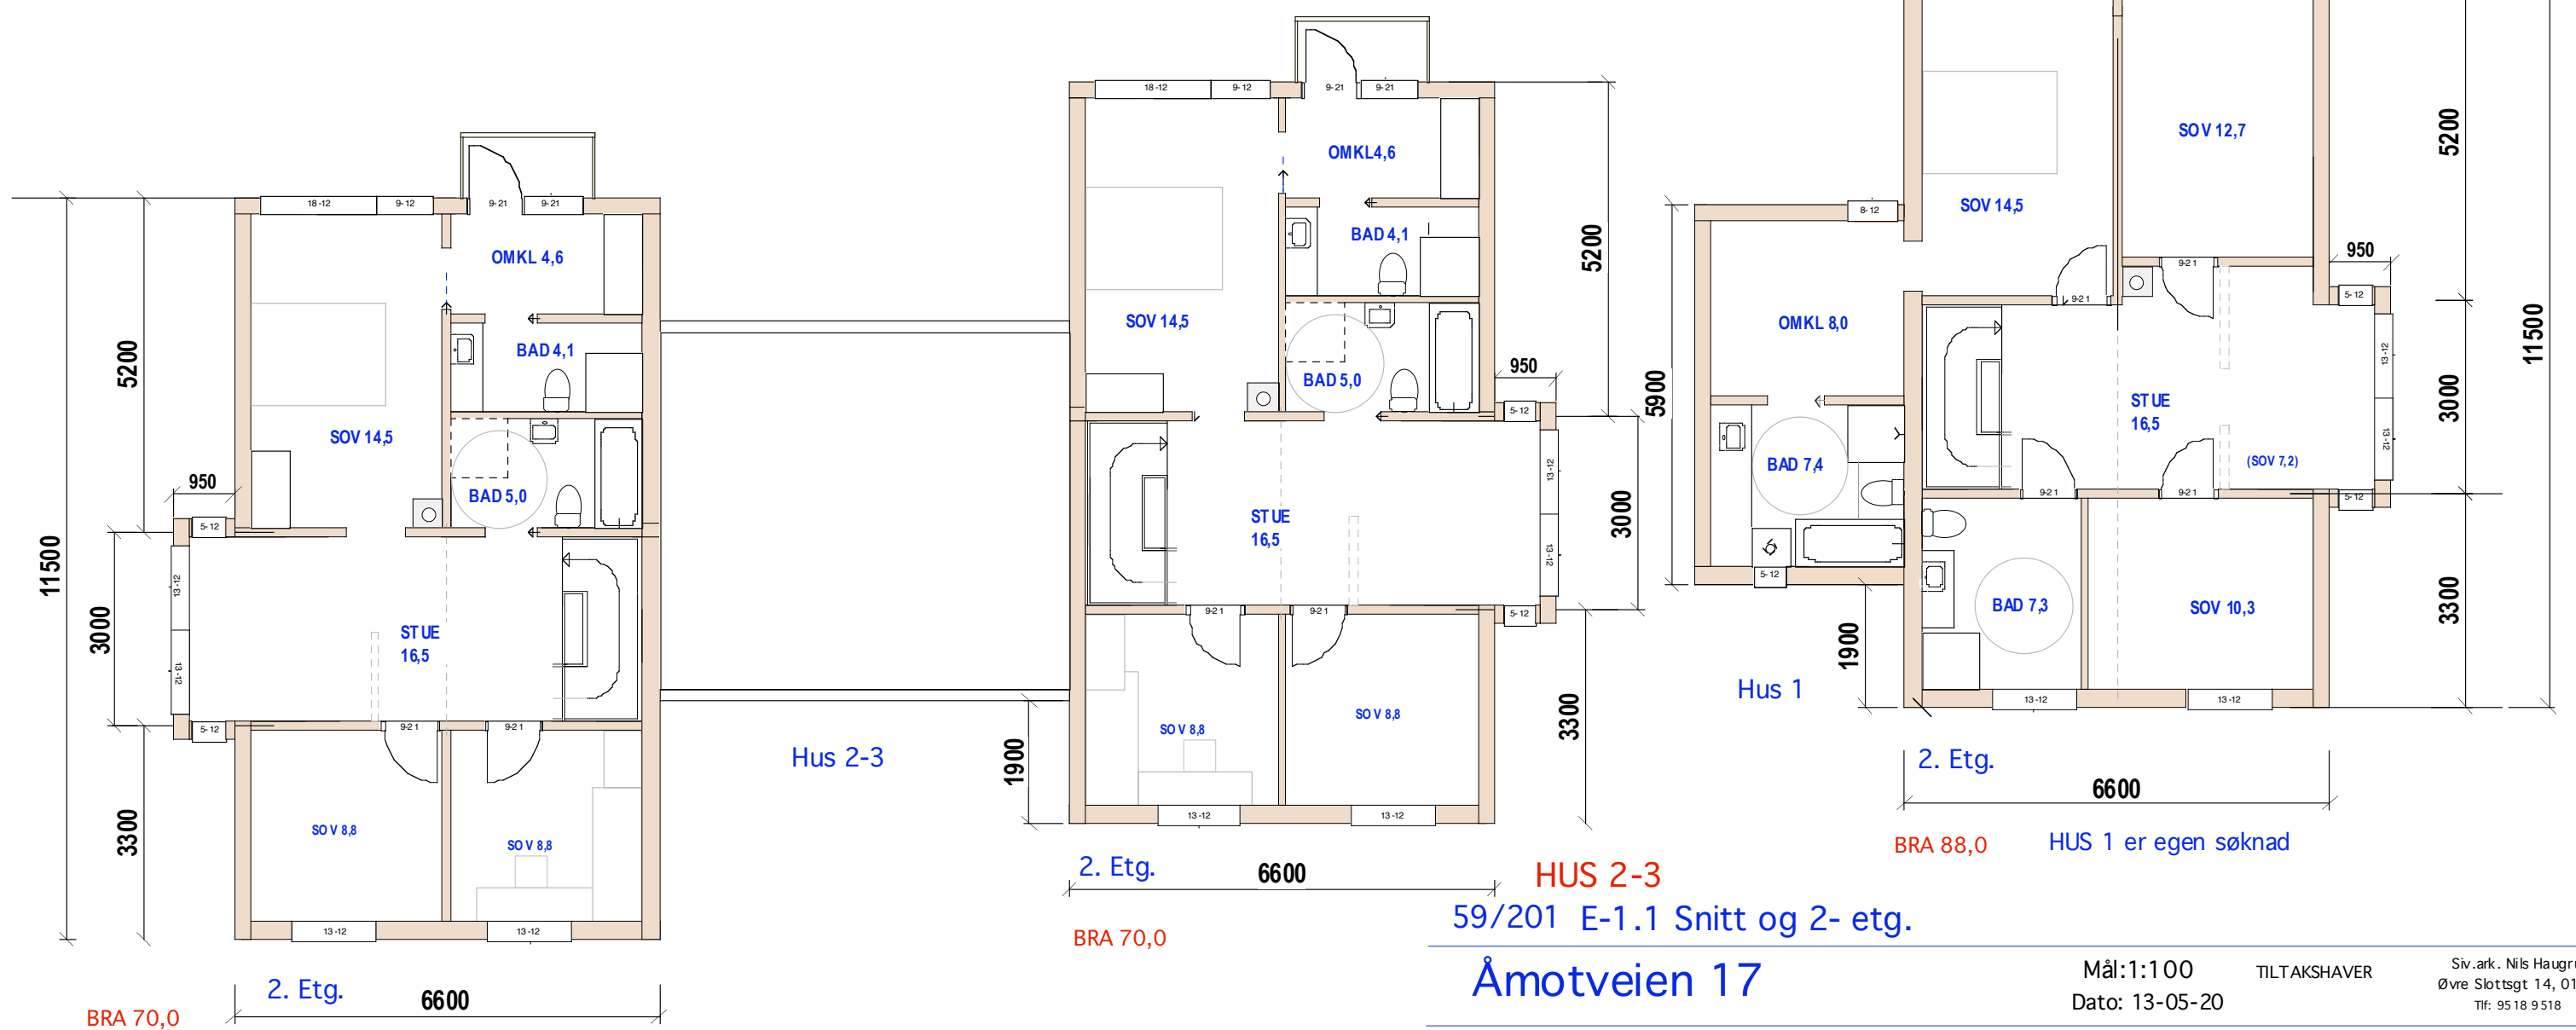

BRA 70,0

2. Etg. 6600

Hus 2-3

1900

2. Etg. 6600
BRA 70,0

HUS 2-3
59/201 E-1.1 Snitt og 2- etg.

Åmotveien 17

Hus 1

1900

2. Etg.


BRA 88,0

HUS 1 er egen søknad

Mål: 1:100
Dato: 13-05-20

TILTAKSHAVER

Siv.ark. Nils Haugrud,
Øvre Slottsgt 14, 0157 Oslo
Tlf: 95 18 9 518

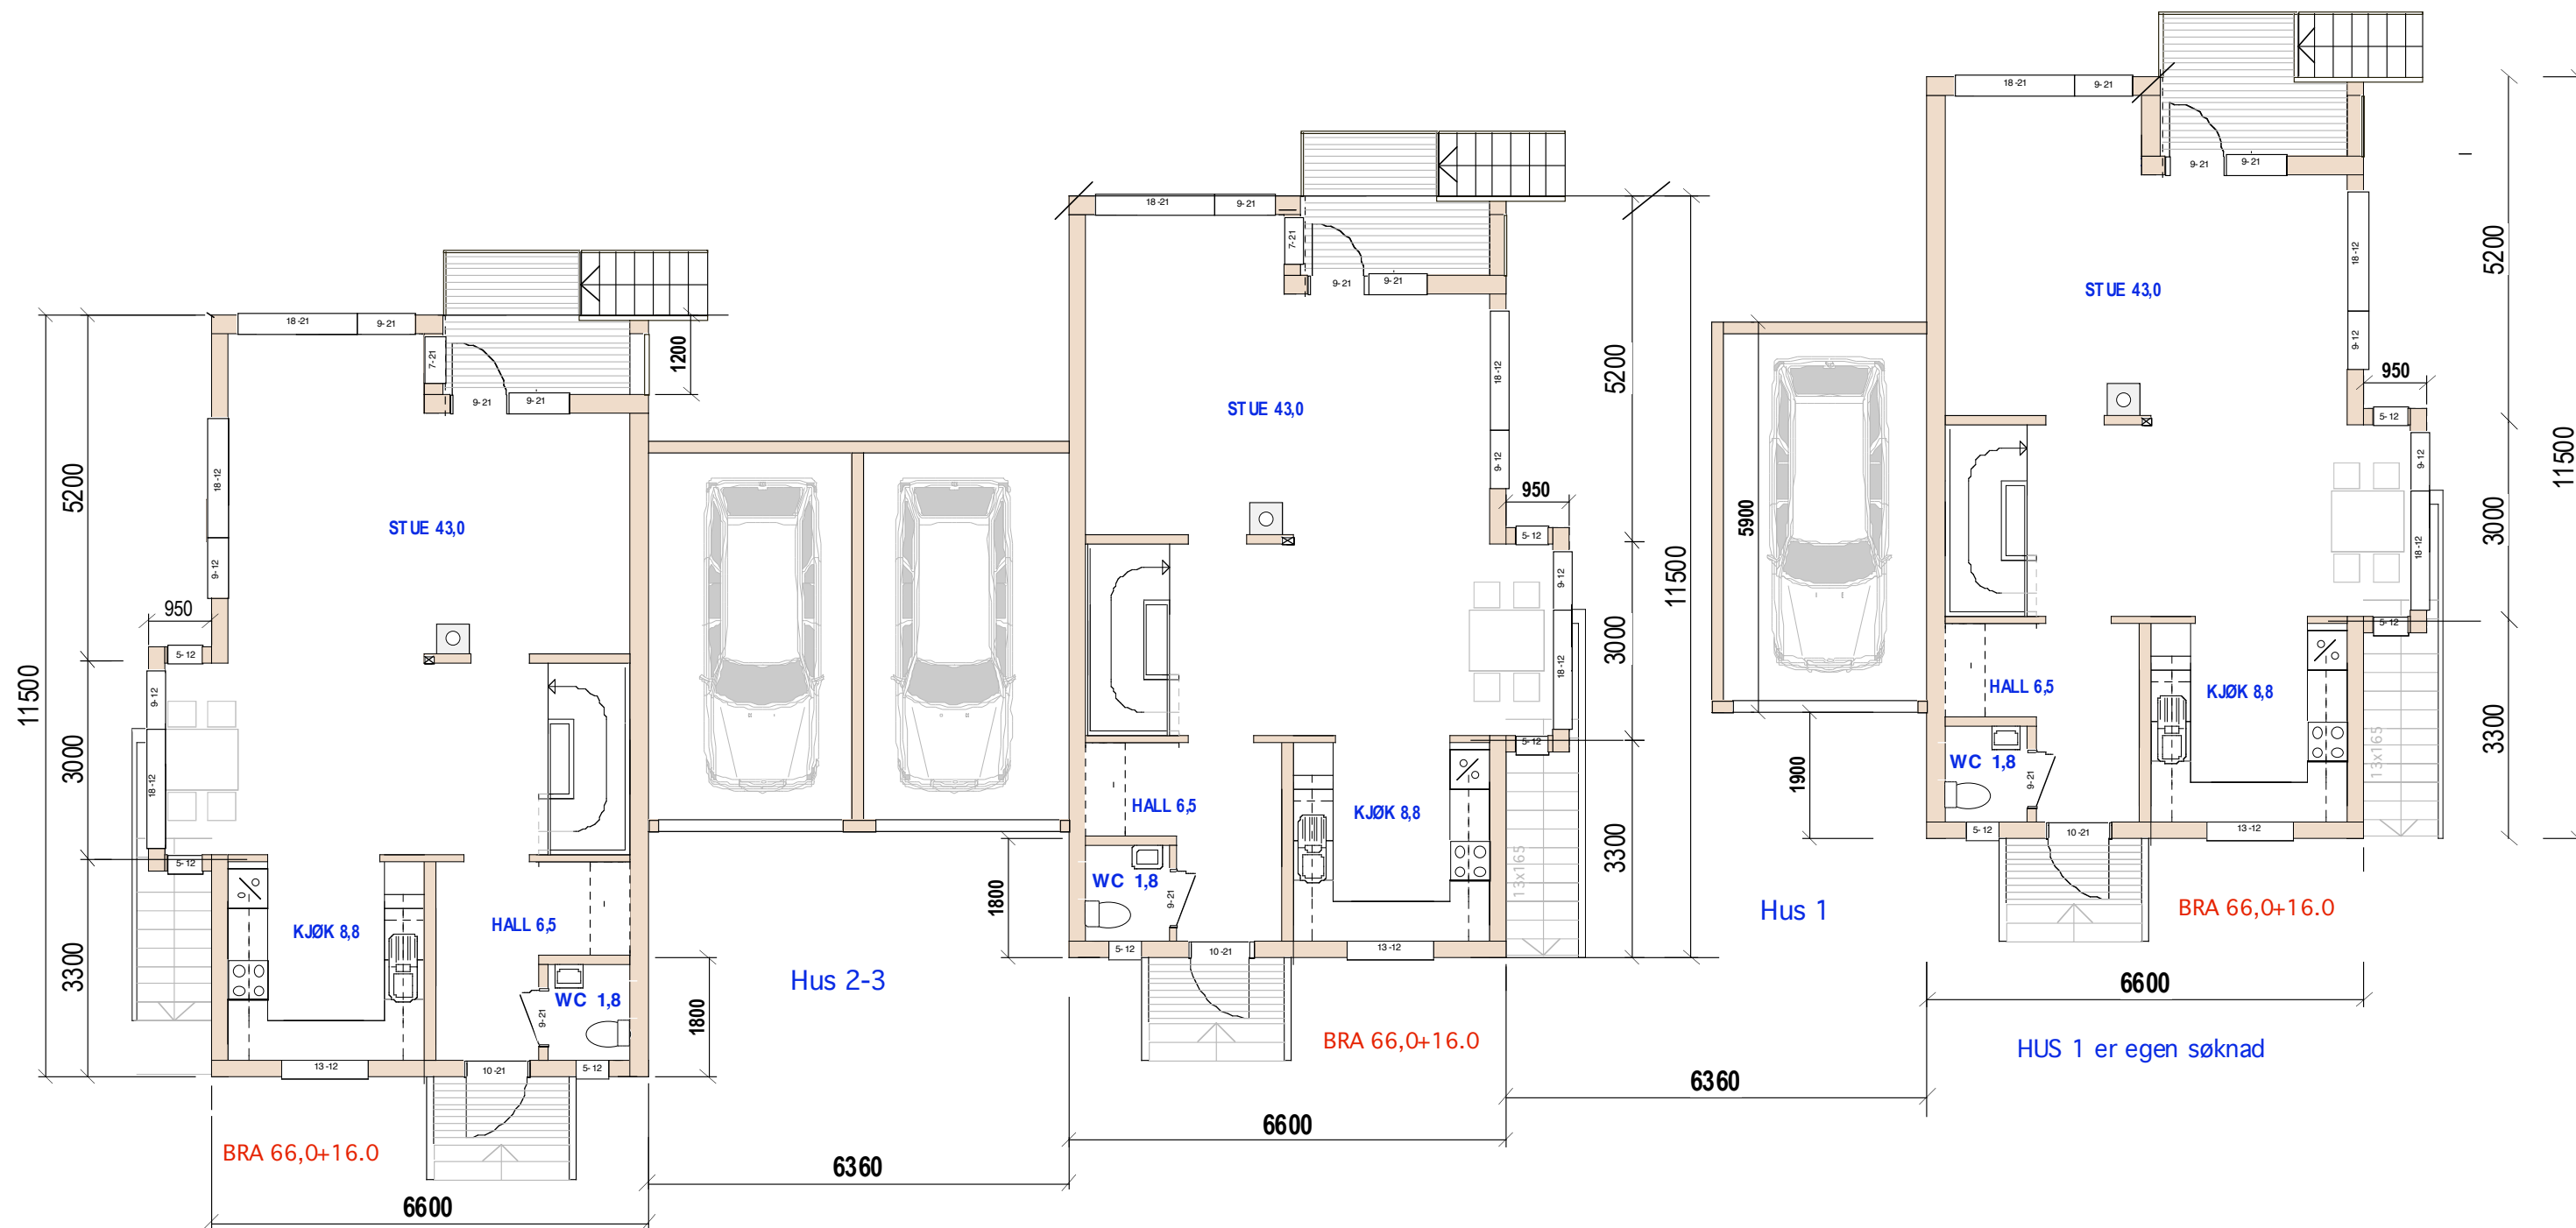

HUS 2-3


59/201 E-1.2 Plan 1- etg.

Åmotveien 17

Mål: 1:100
Dato: 13-05-20

TILTAKSHAVER

Siv.ark. Nils Haugrud,
Øvre Slottsgt 14, 0157 Oslo
Tlf: 95 18 9518

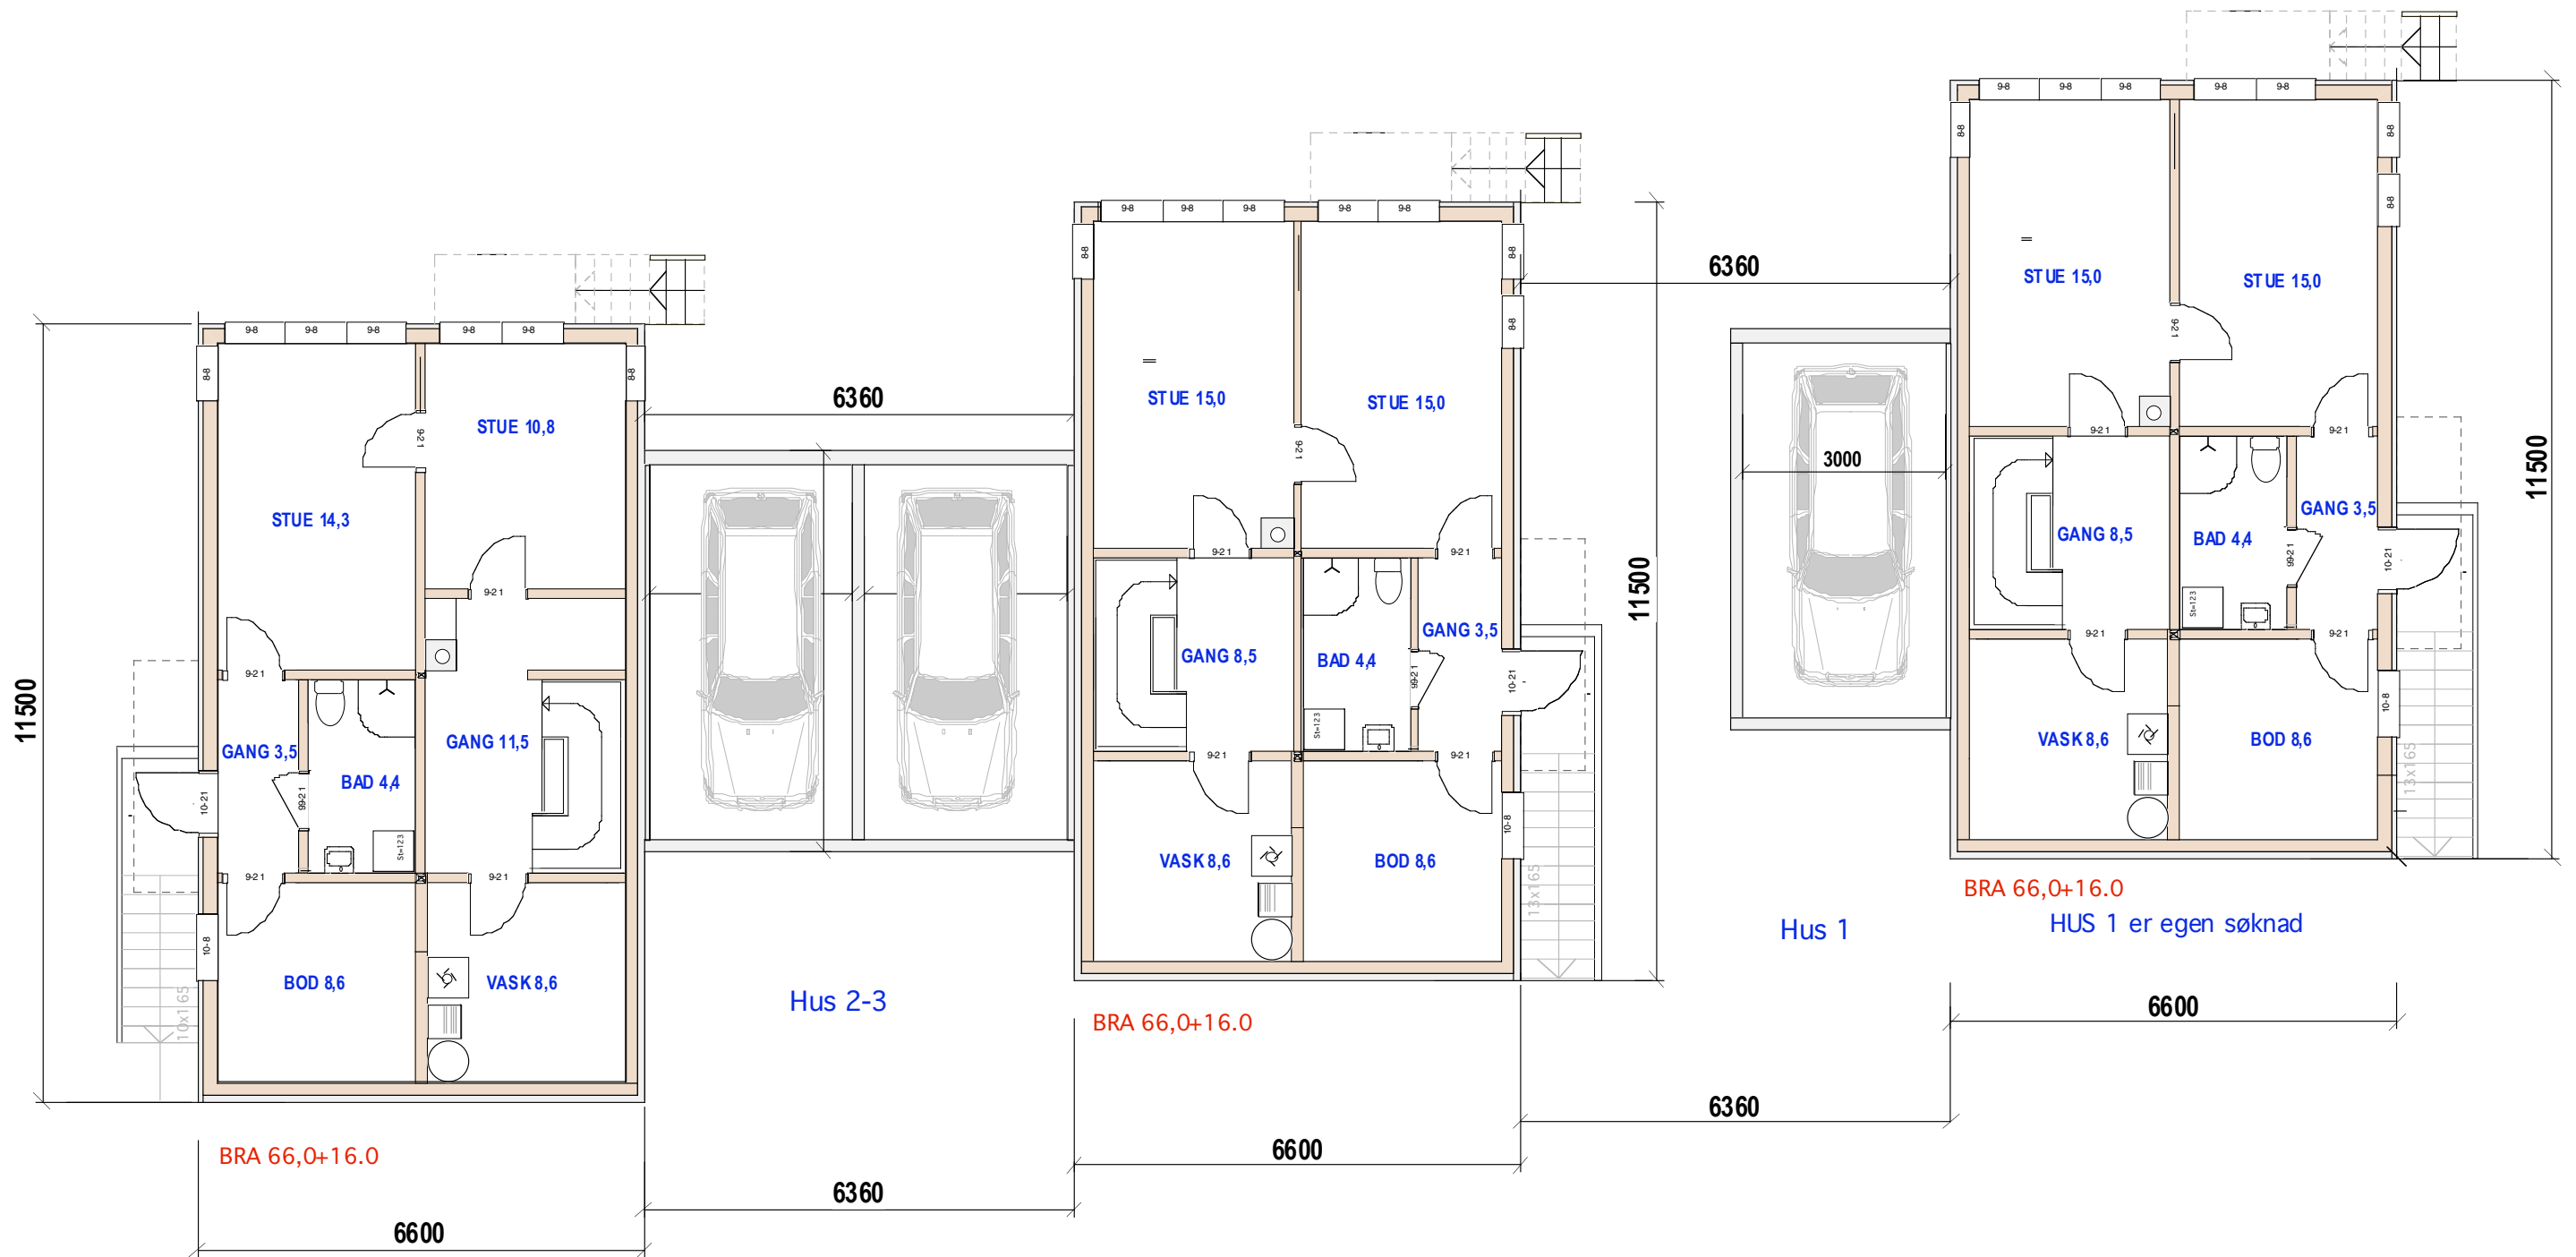


HUS 2-3
59/201 E-1.3 Plan u.etg.

Åmotveien 17


Mål: 1:100
Dato: 13-05-20

TILTAKSHAVER

Siv.ark. Nils Haugrud,
Øvre Slottsgt 14, 0157 Oslo
Tlf: 95 18 9 518

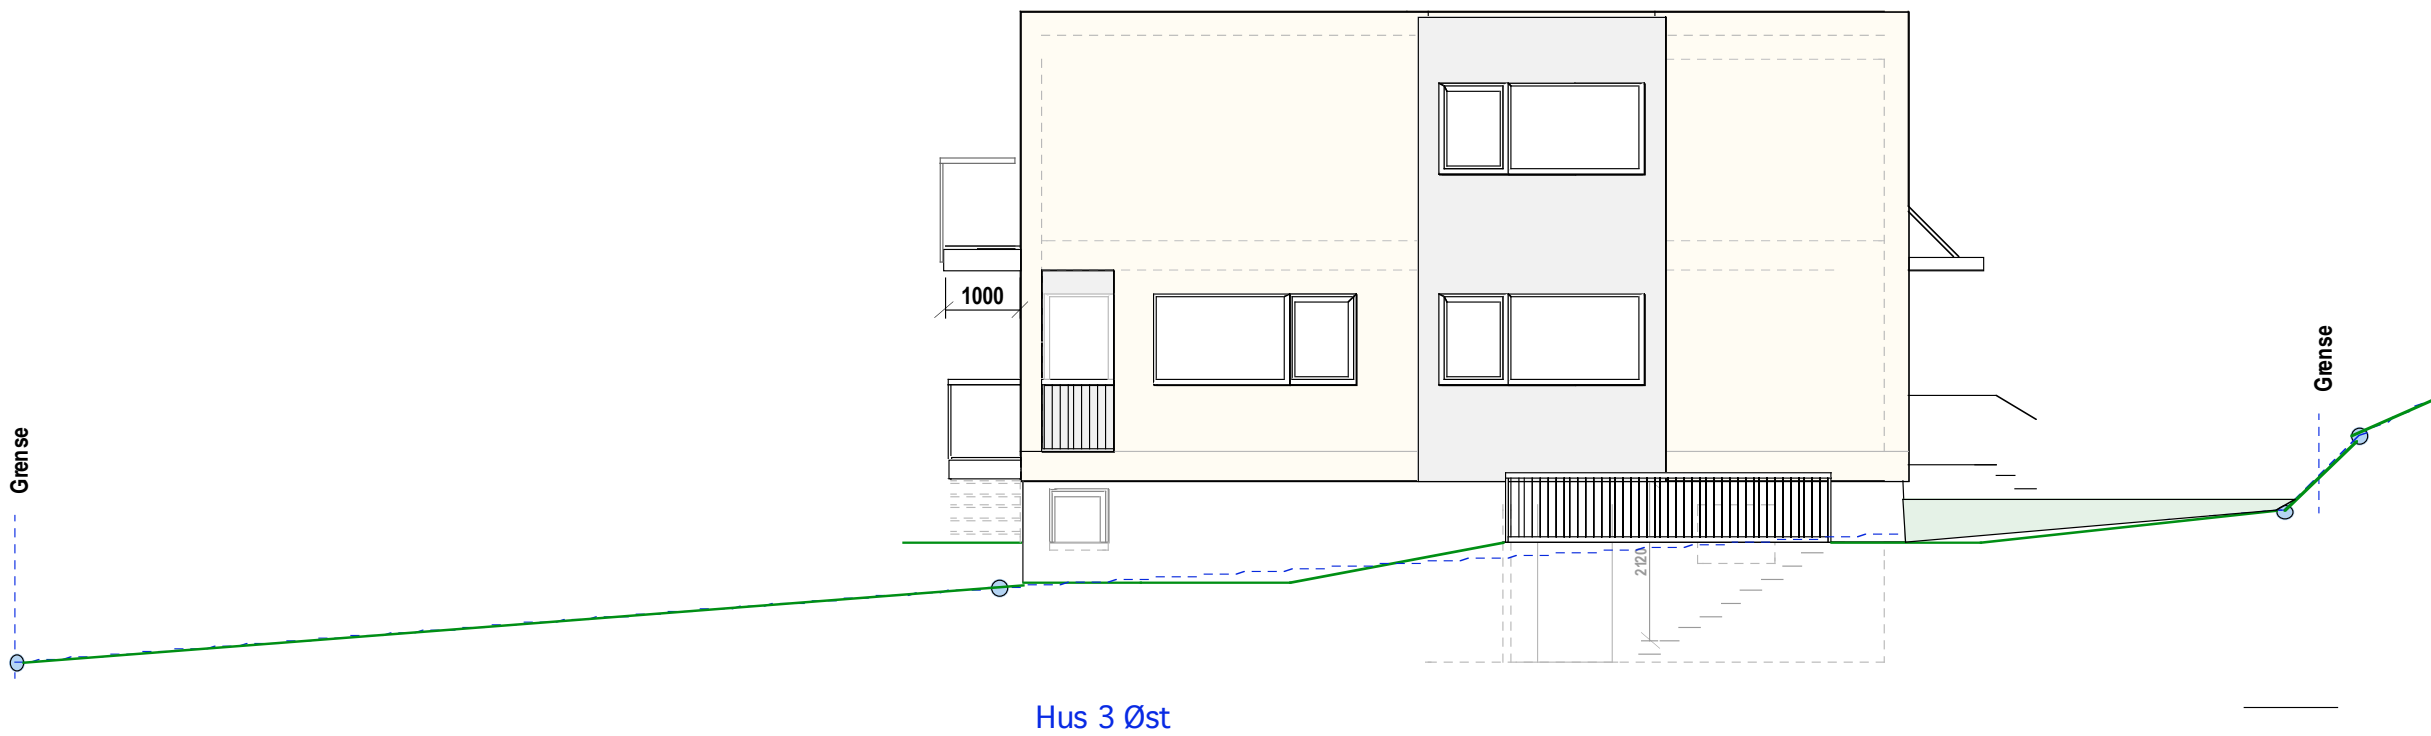

Hus 3 Øst

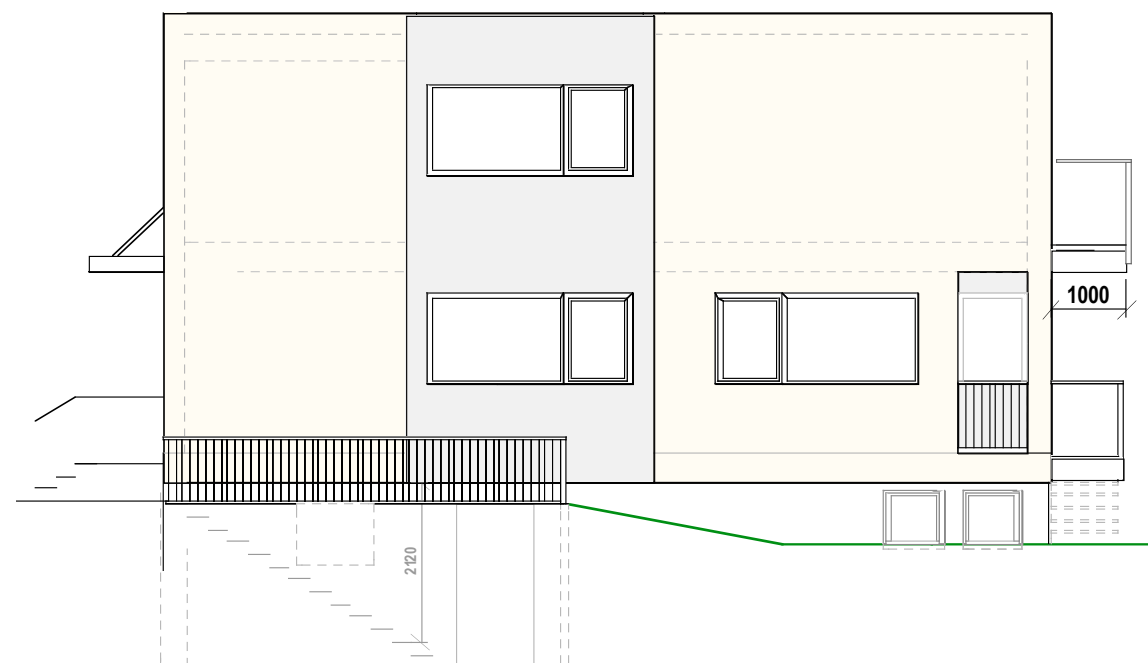

Hus 2 Vest

HUS 2-3


59/201 E-1.4 Hus 2-3 -Fasade øst og vest

Åmotveien 17

Mål: 1:100
Dato: 13-05-20


TILTAKSHAVER

Siv.ark. Nils Haugrud,
Øvre Slottsgt 14, 0157 Oslo
Tlf: 95 18 9 518

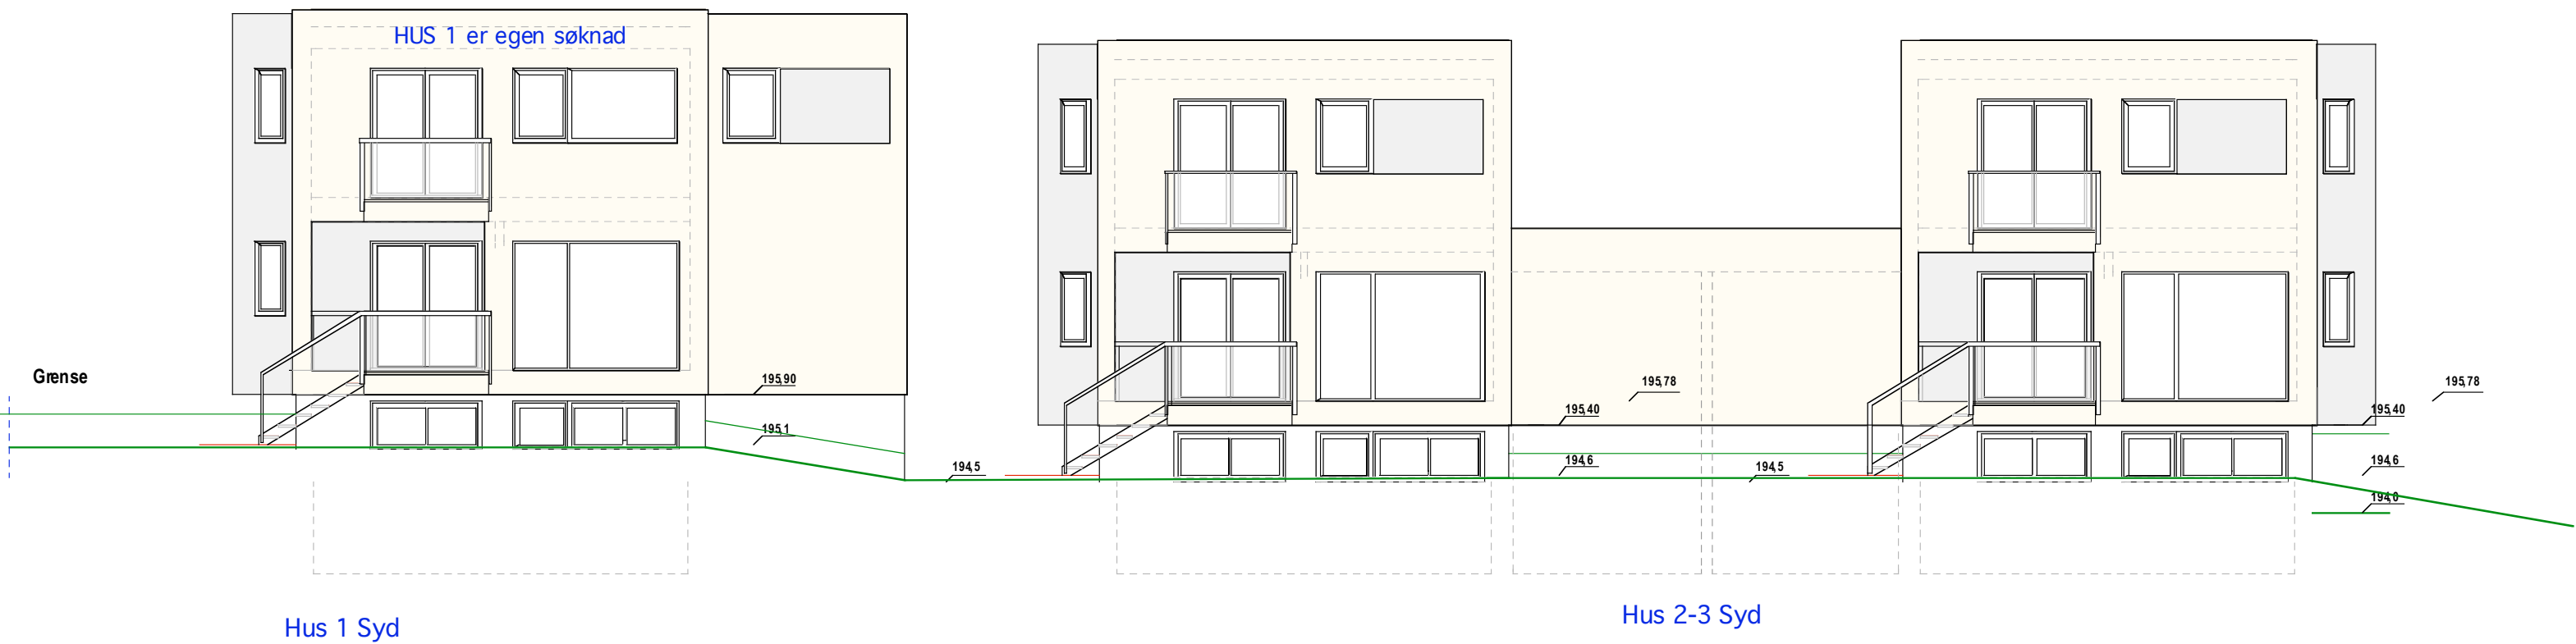

Hus 1 Syd

Hus 2-3 Syd

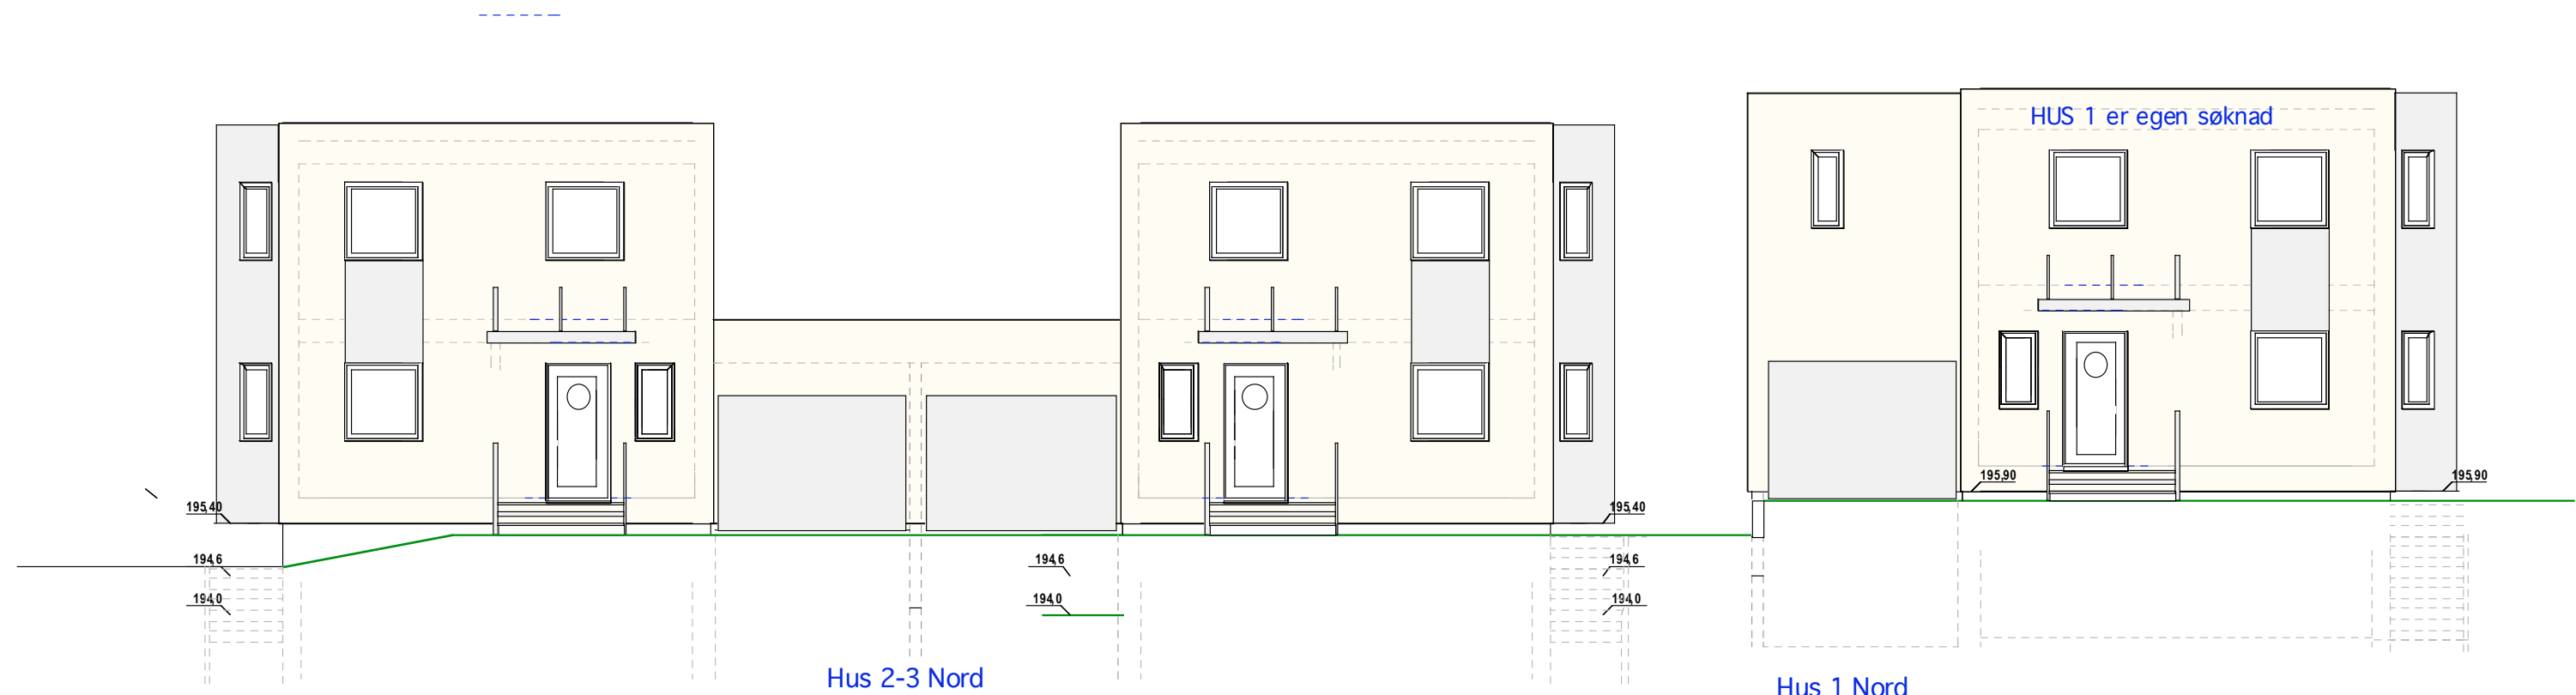

Hus 2-3 Nord

Hus 1 Nord

HUS 2-3
59/201

E-1.5 Fasade nord og syd

Åmotveien 17

Mål: 1:100
Dato: 13-05-20

TILTAKSHAVER

Siv. ark. Nils Haugrud,
Øvre Slottsgt 14, 0157 Oslo
Tlf: 95 18 9518