



Hus 1  
E.1-1 Plan 2.etg og snitt  
27/1642 Arnebråtveien 19 F

MÅL 1:100  
05-04-19 15-12-19 15 01 20

Siv.ark. Nils Haugrud  
Øvre Slottsgt. 14,  
0157 Oslo

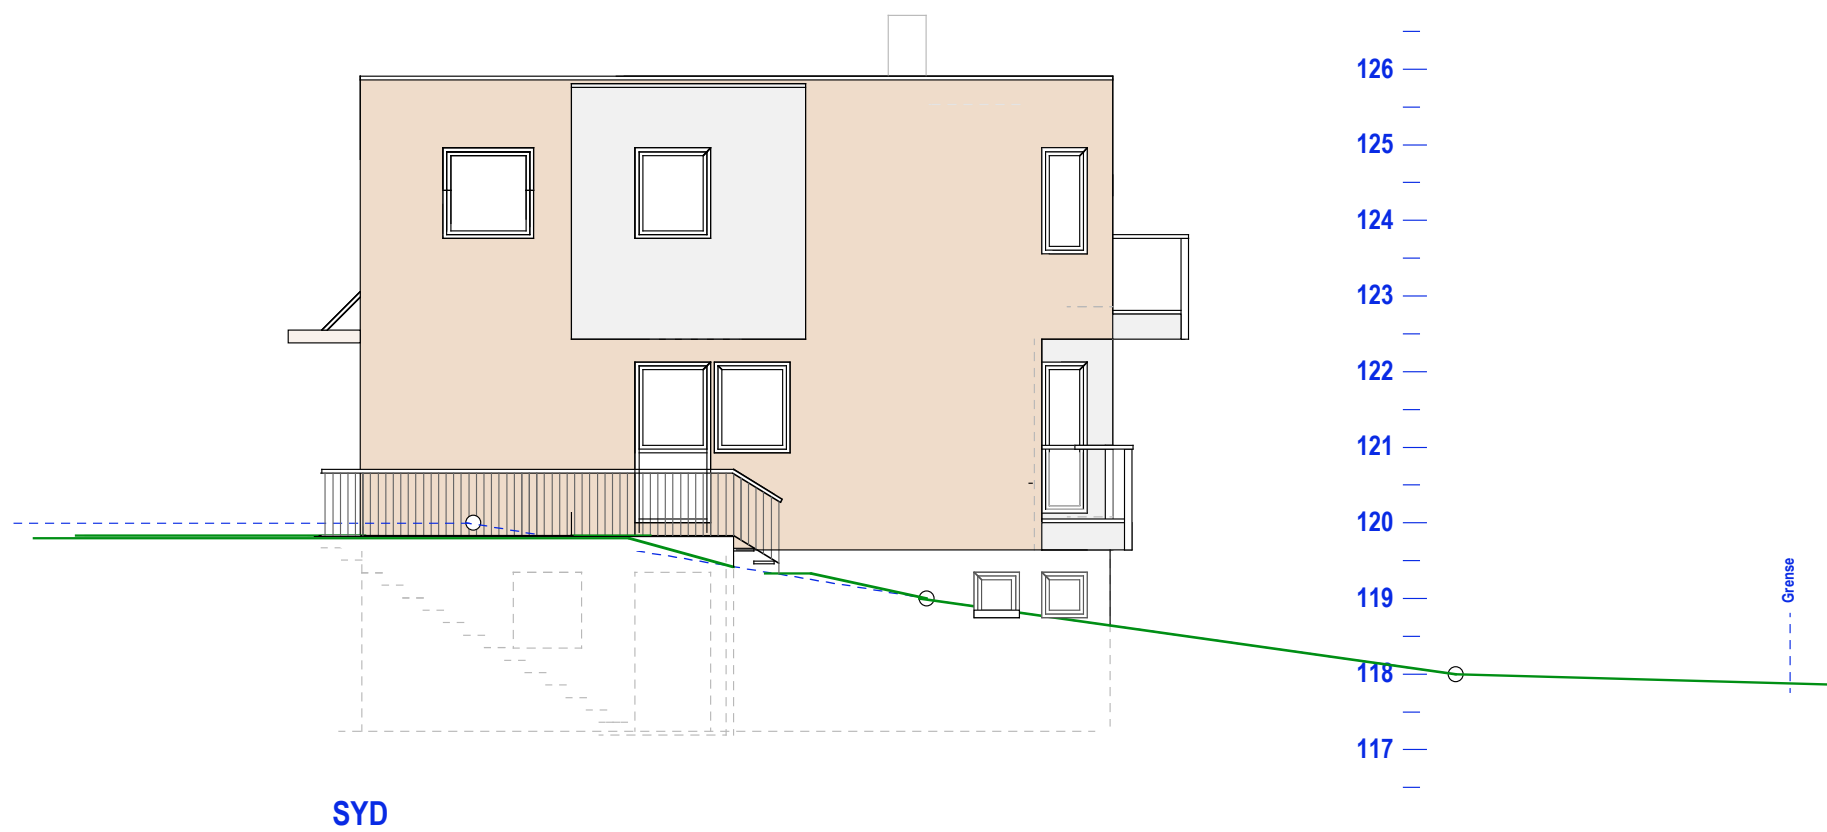

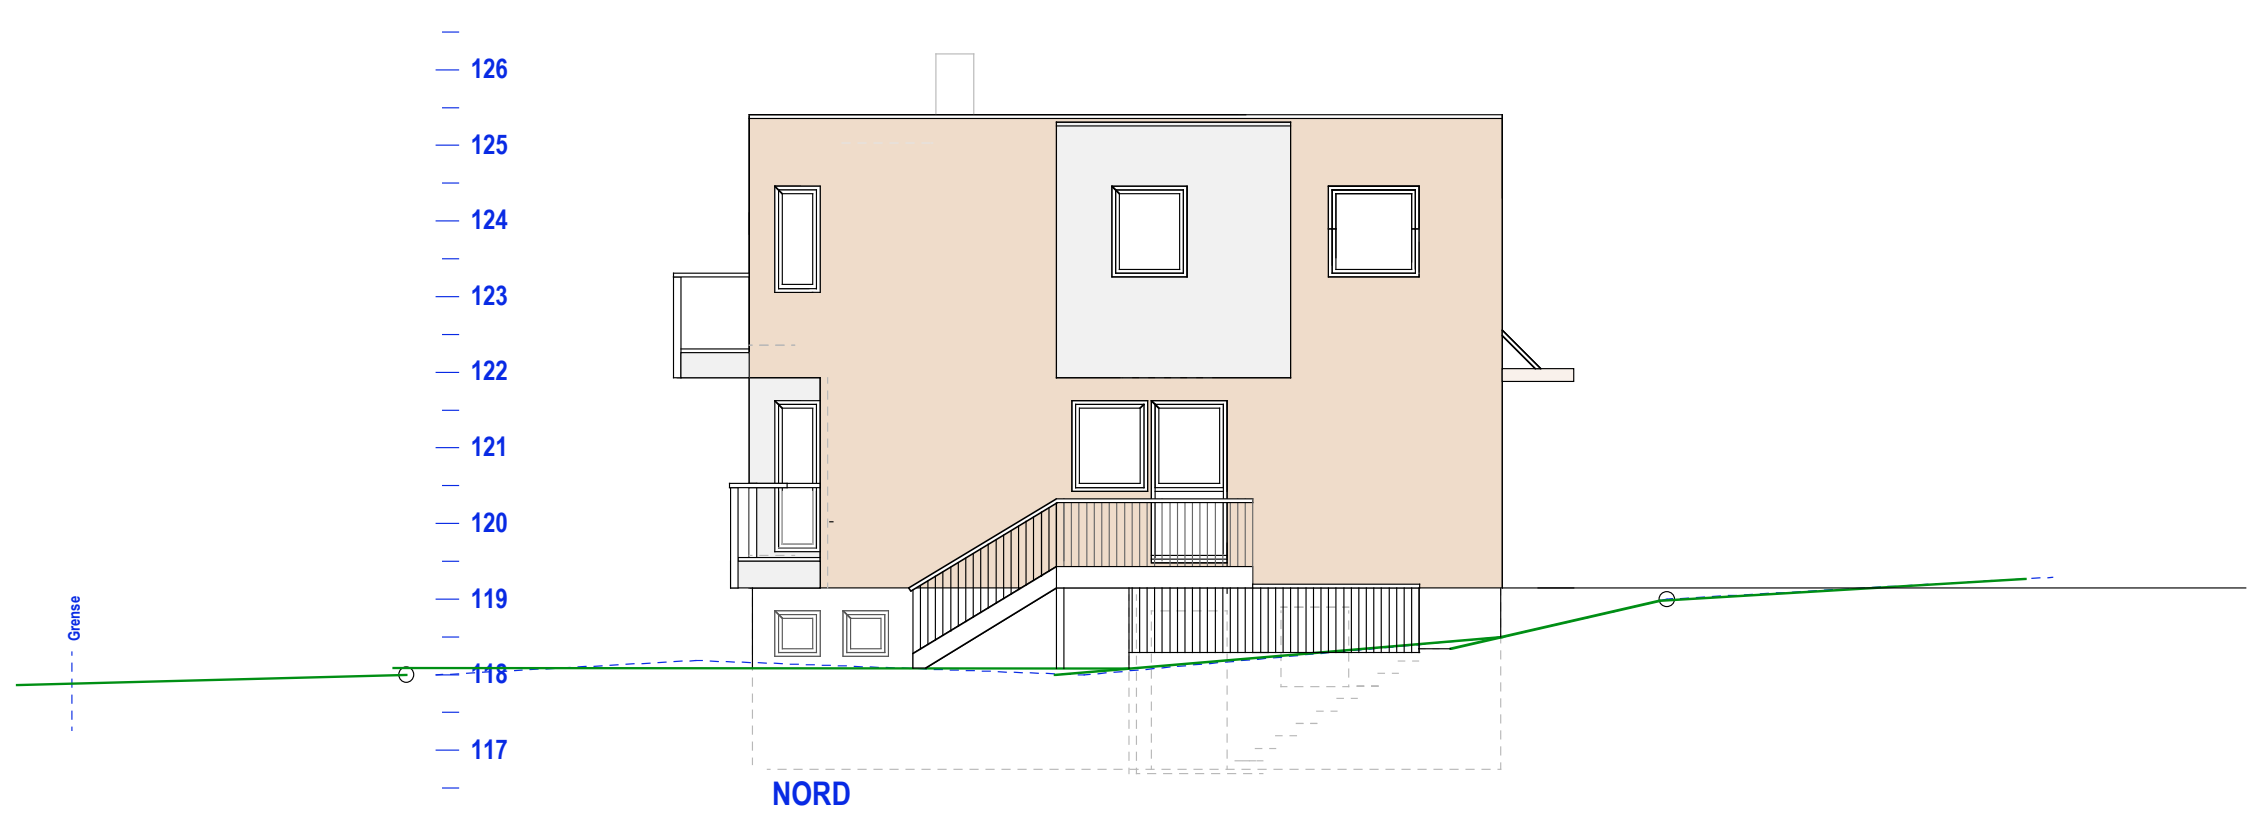

E.1-3 Gavlfasader



27/1642 Arnebråtveien 19 F

MÅL 1:100

IR:

05-04-19 15-12-19 15-01-20

Siv.ark. Nils Haugrud  
Øvre Slottsgt. 14,  
0157 Oslo

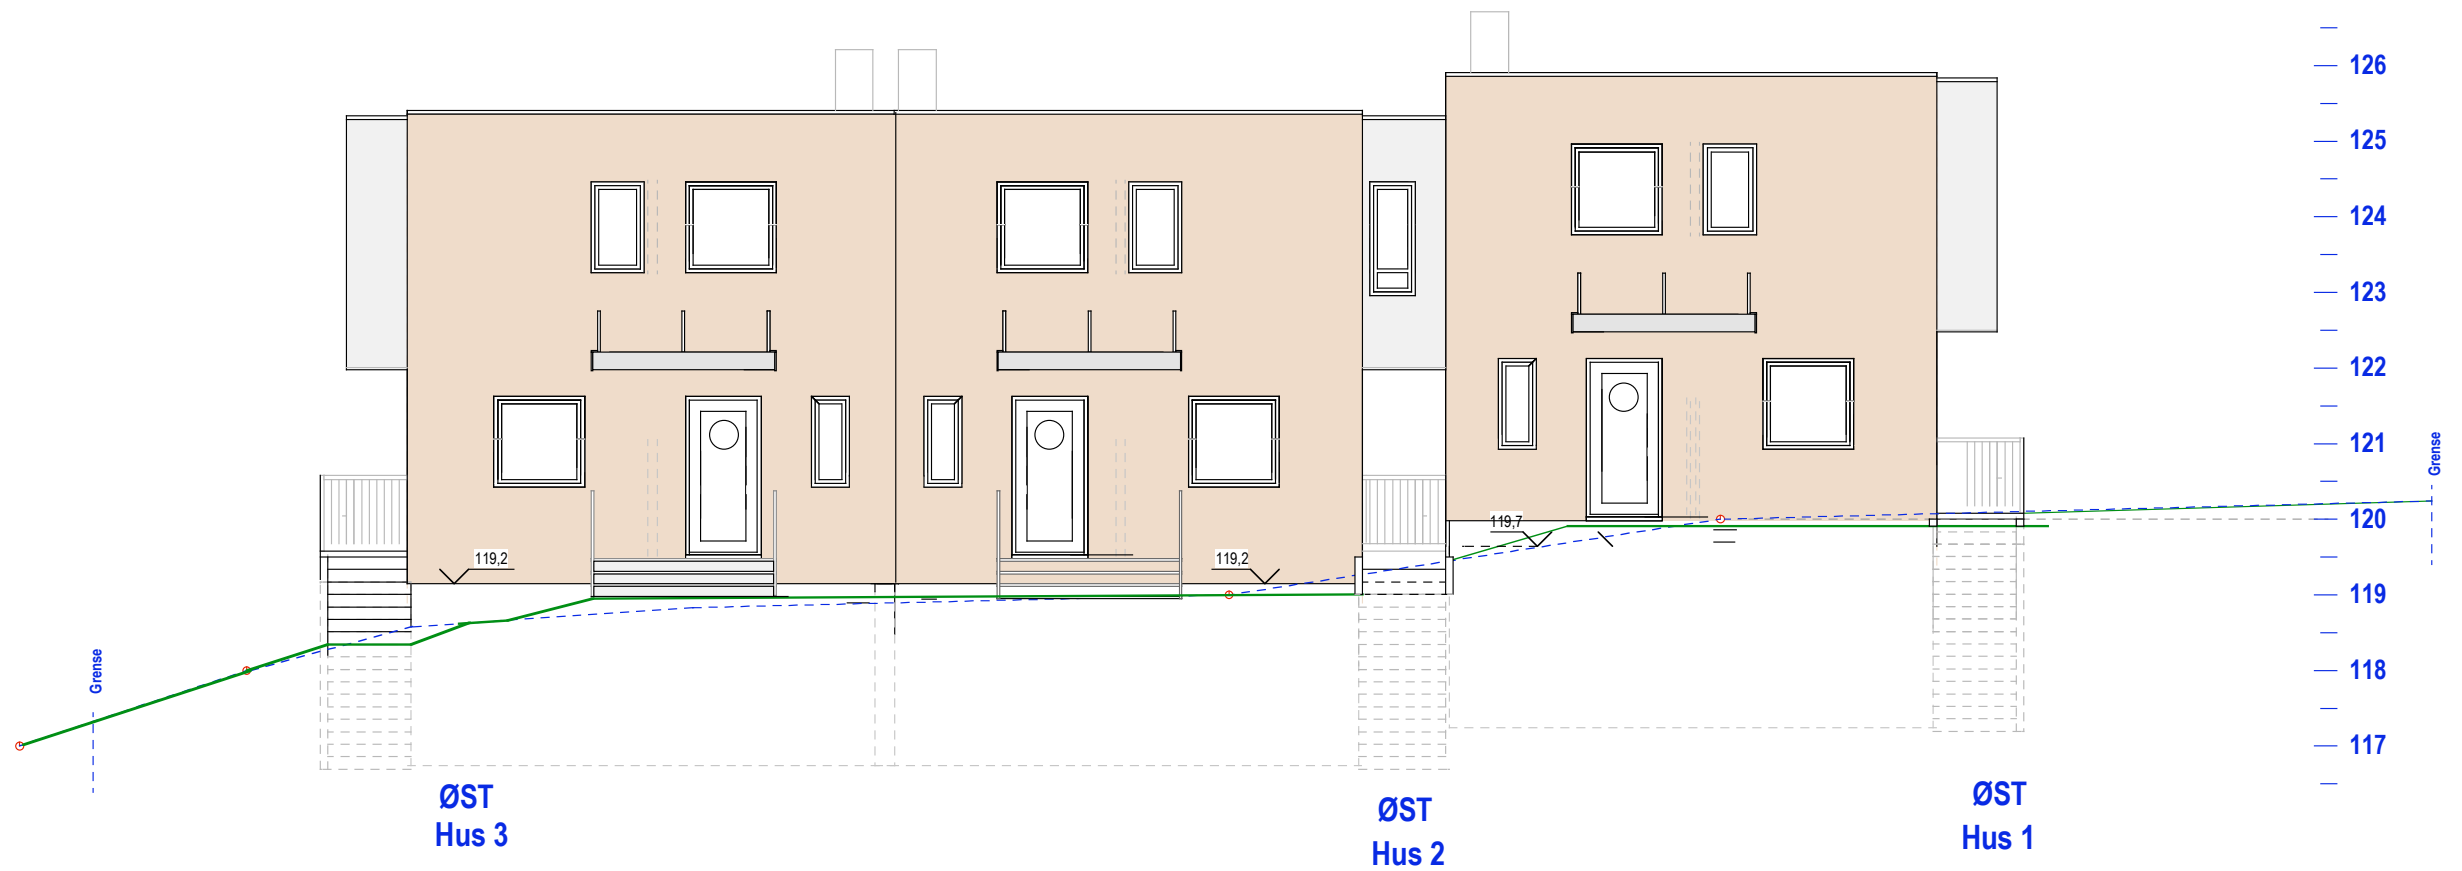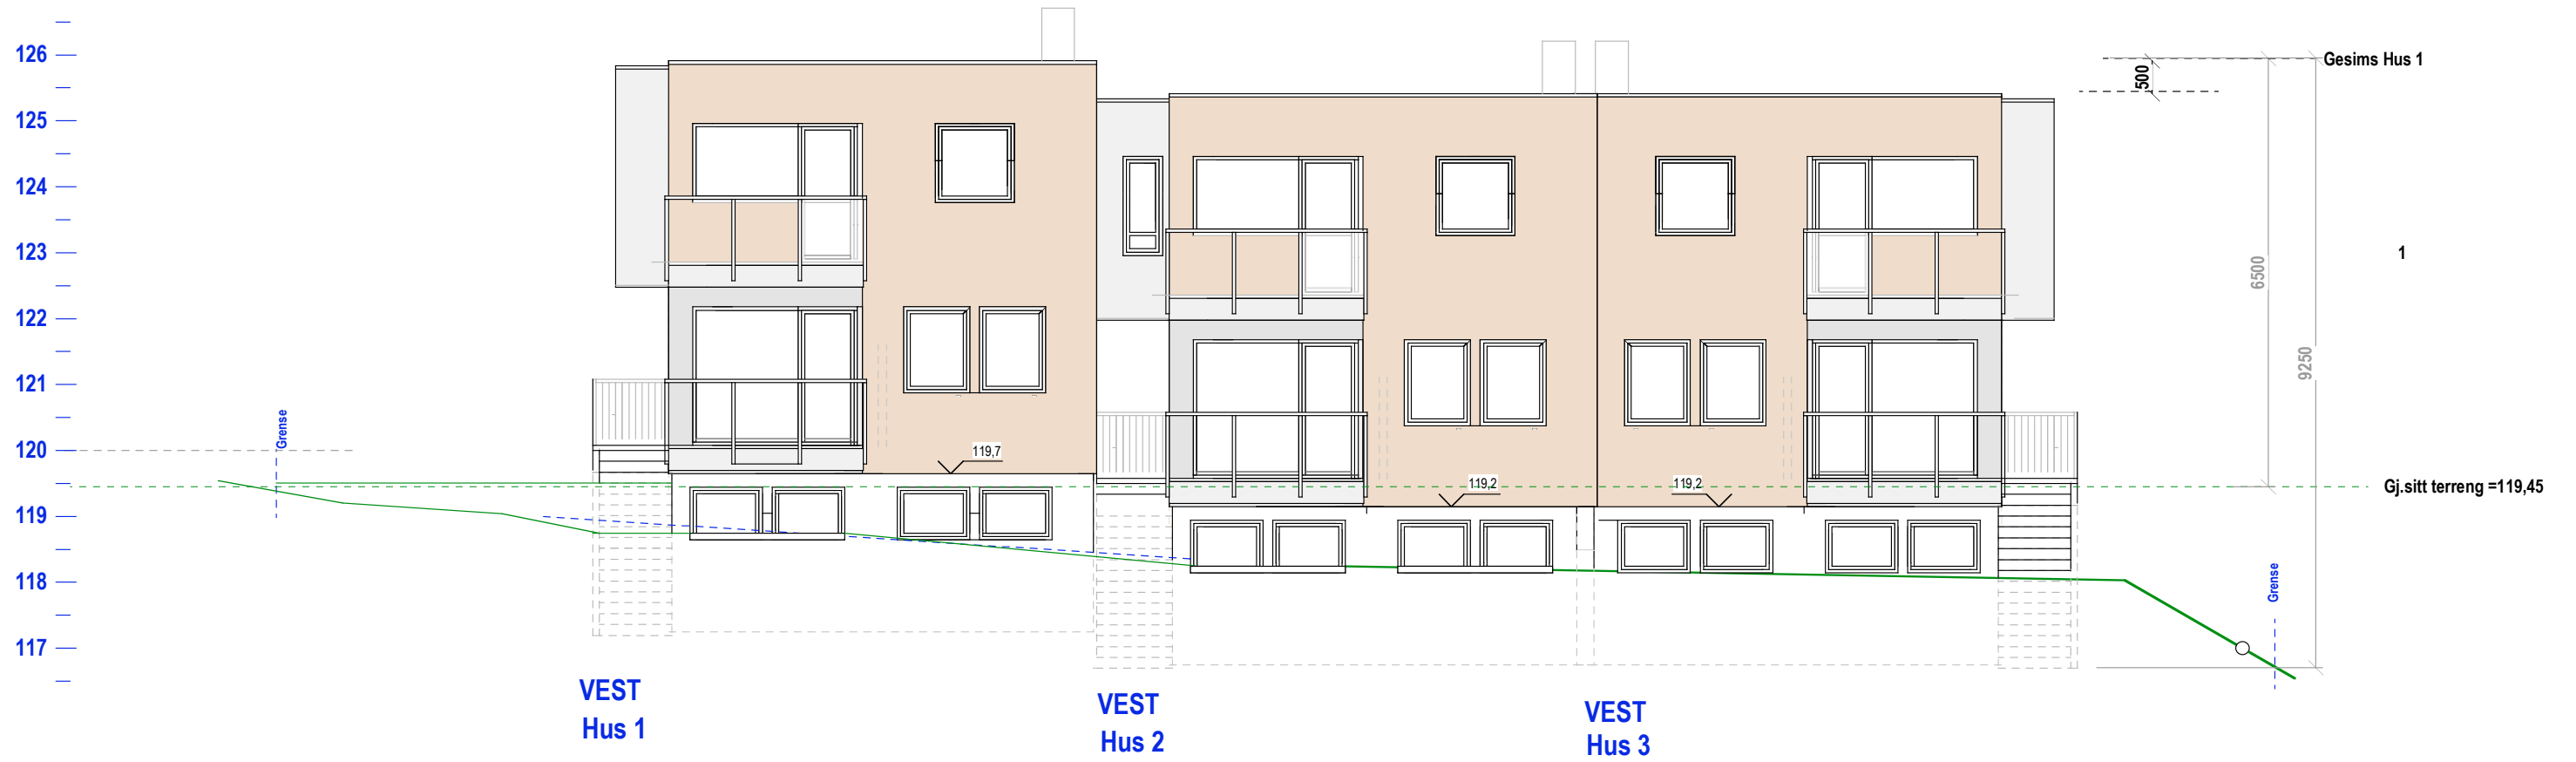

E.1-4 Fasade vest og øst

27/1642 Arnebråtveien 19 F

MÅL 1:100

ÅVER:

05-04-19 15-12-19 15-01-20

Siv.ark. Nils Haugrud  
Øvre Slottsgt. 14,  
0157 Oslo