


Hus 2
Snitt

Hus 1
Snitt

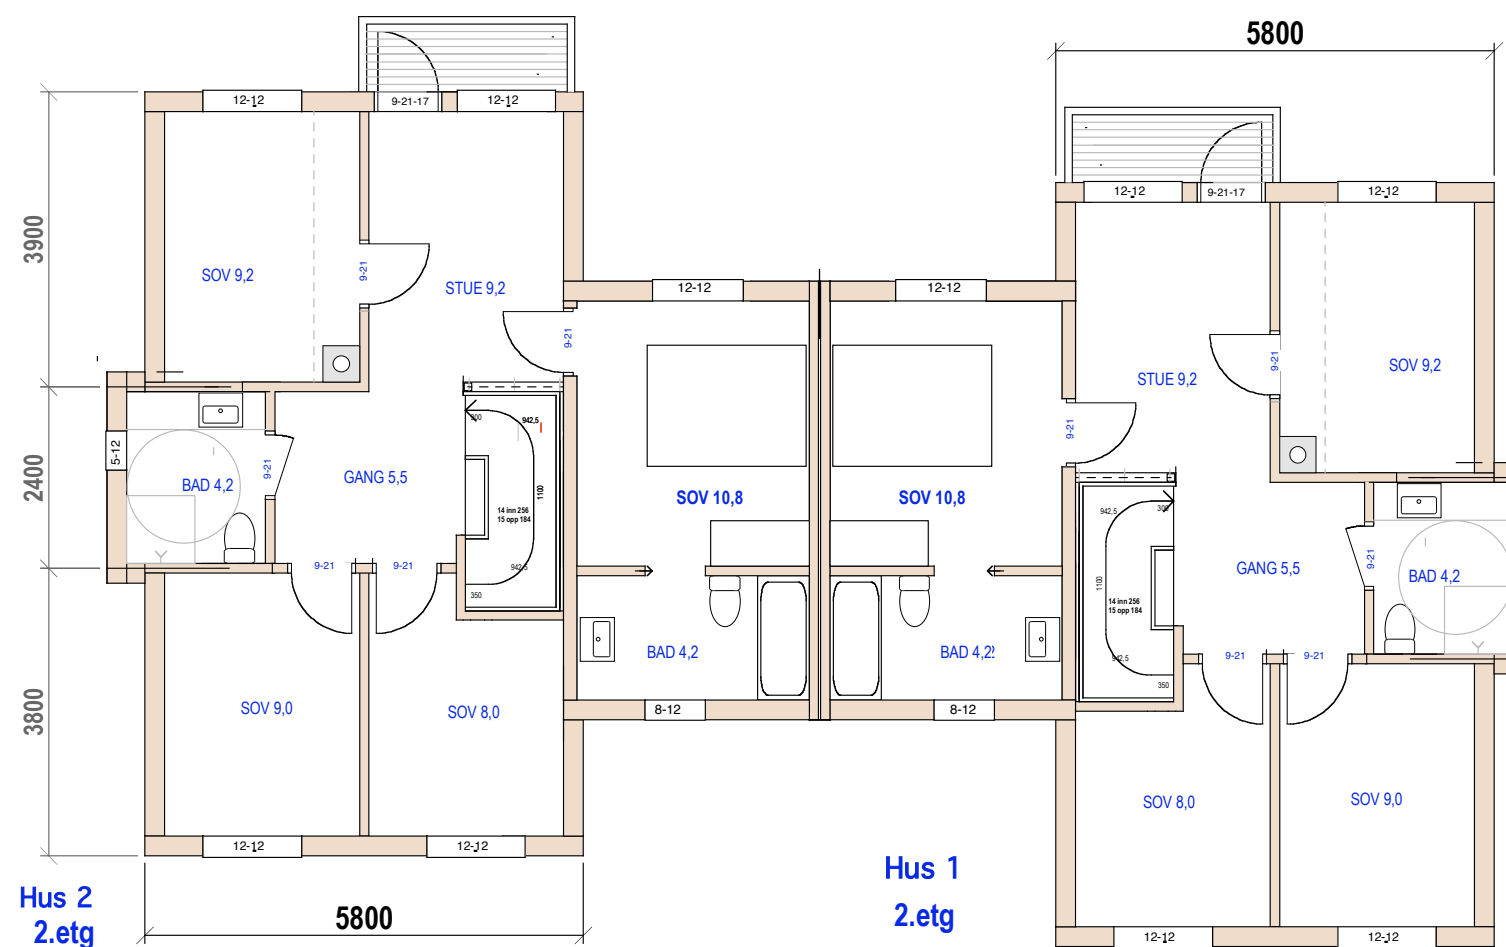

Hus 2
2.etg

Hus 1
2.etg

HUS 1-2



27/2693 E-1.1 Plan 2. etg og snitt

Arnebråtveien 17

Mål: 1:100
Dato: 05.05.19

TILTAKSHAVER

Siv.ark. Nils Haugrud,
Øvre Slottsgt 14, 0157 Oslo
Tlf: 9518 9518

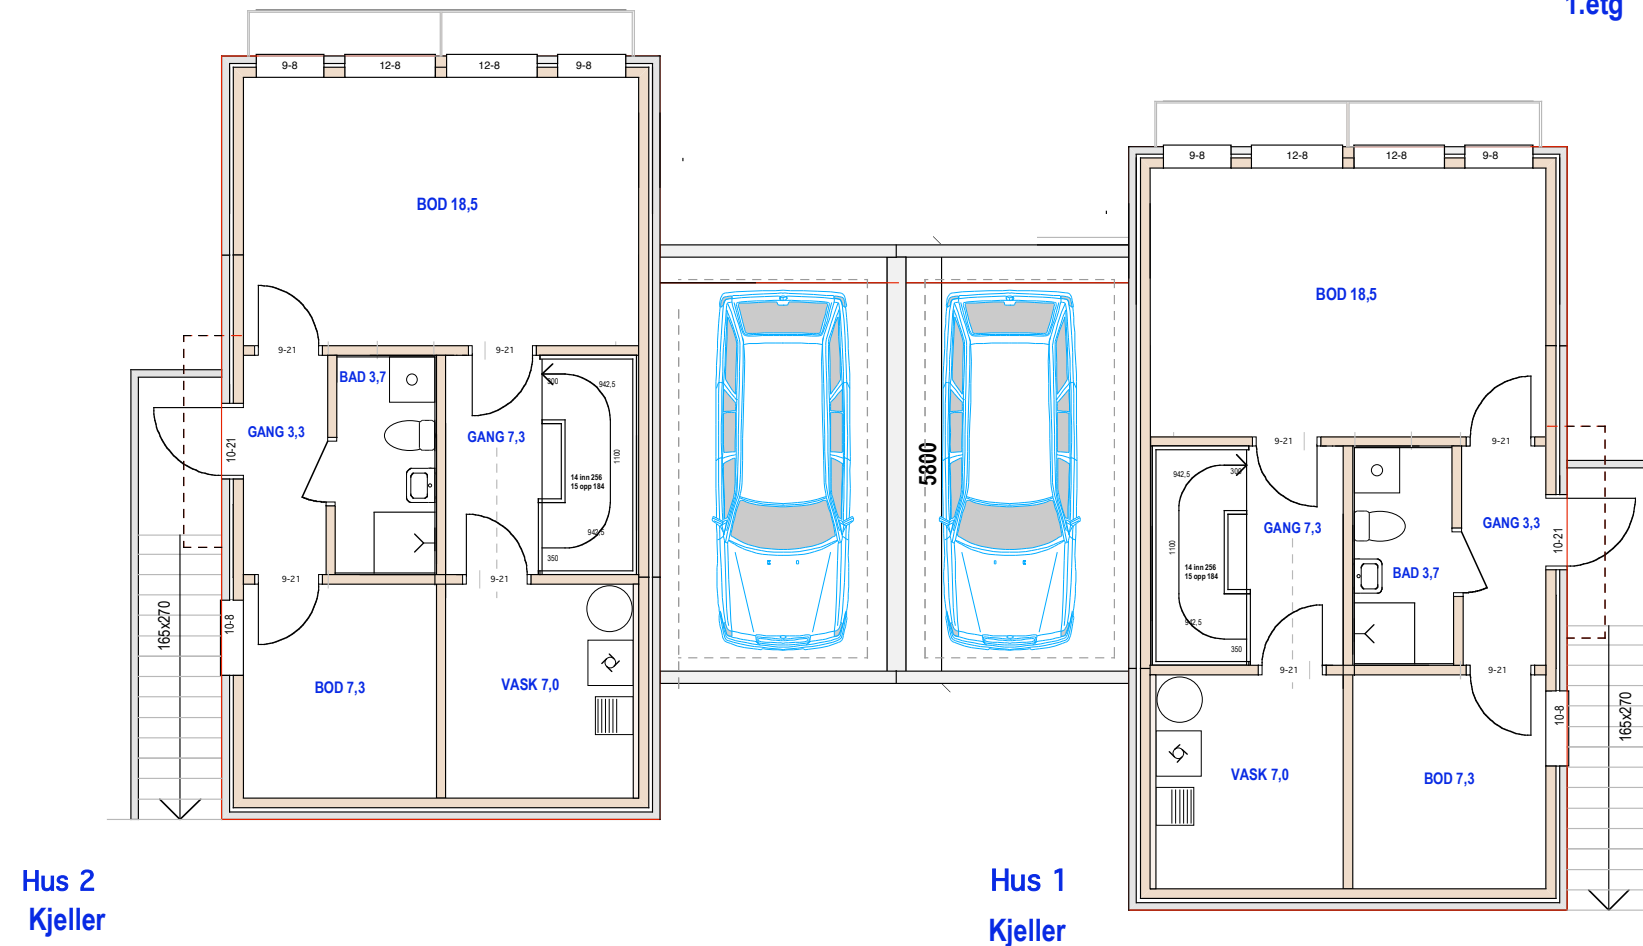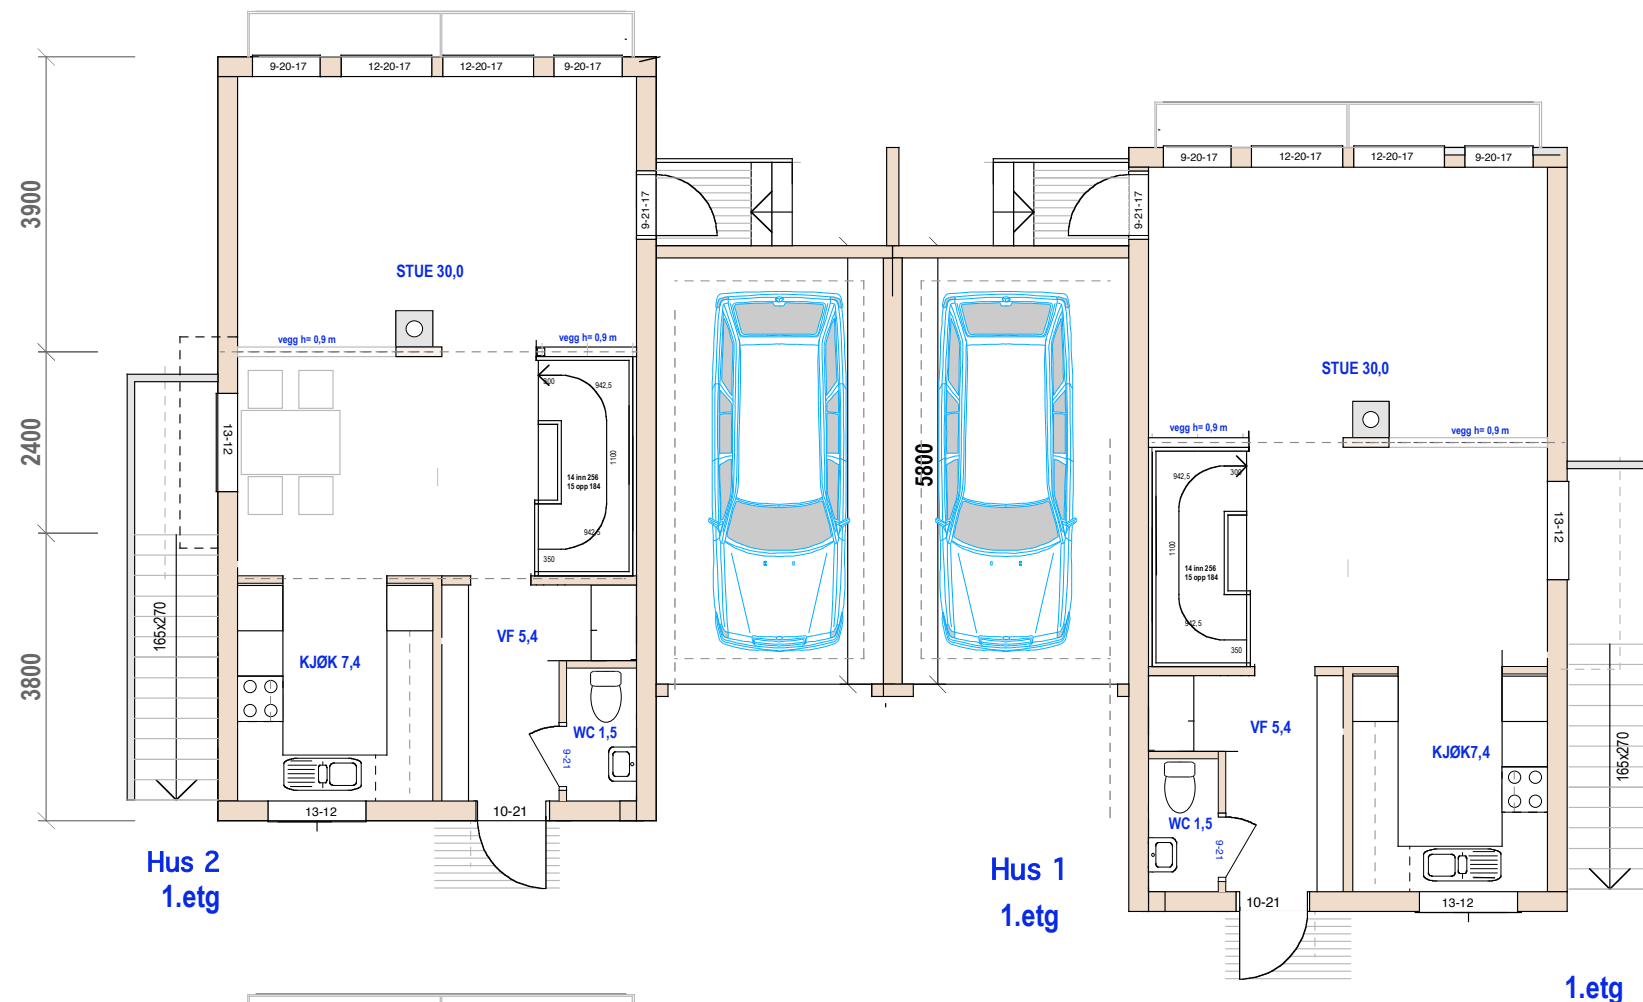

HUS 1-2
27/2693 E-1.2 Plan 1. etg og kjeller

Arnebråtveien 17

Mål: 1:100
Dato: 05.05.19

TILTAKSHAVER

Siv.ark. Nils Haugrud,
Øvre Slottsgt 14, 0157 Oslo
Tlf: 9518 9518





HUS 1-2
27/2693 E-1.3 Fasade syd og nord

Arnebråtveien 17

Mål: 1:100
Dato: 05.05.19

TILTAKSHAVER

Siv.ark. Nils Haugrud,
Øvre Slottsgt 14, 0157 Oslo
Tlf: 9518 9518

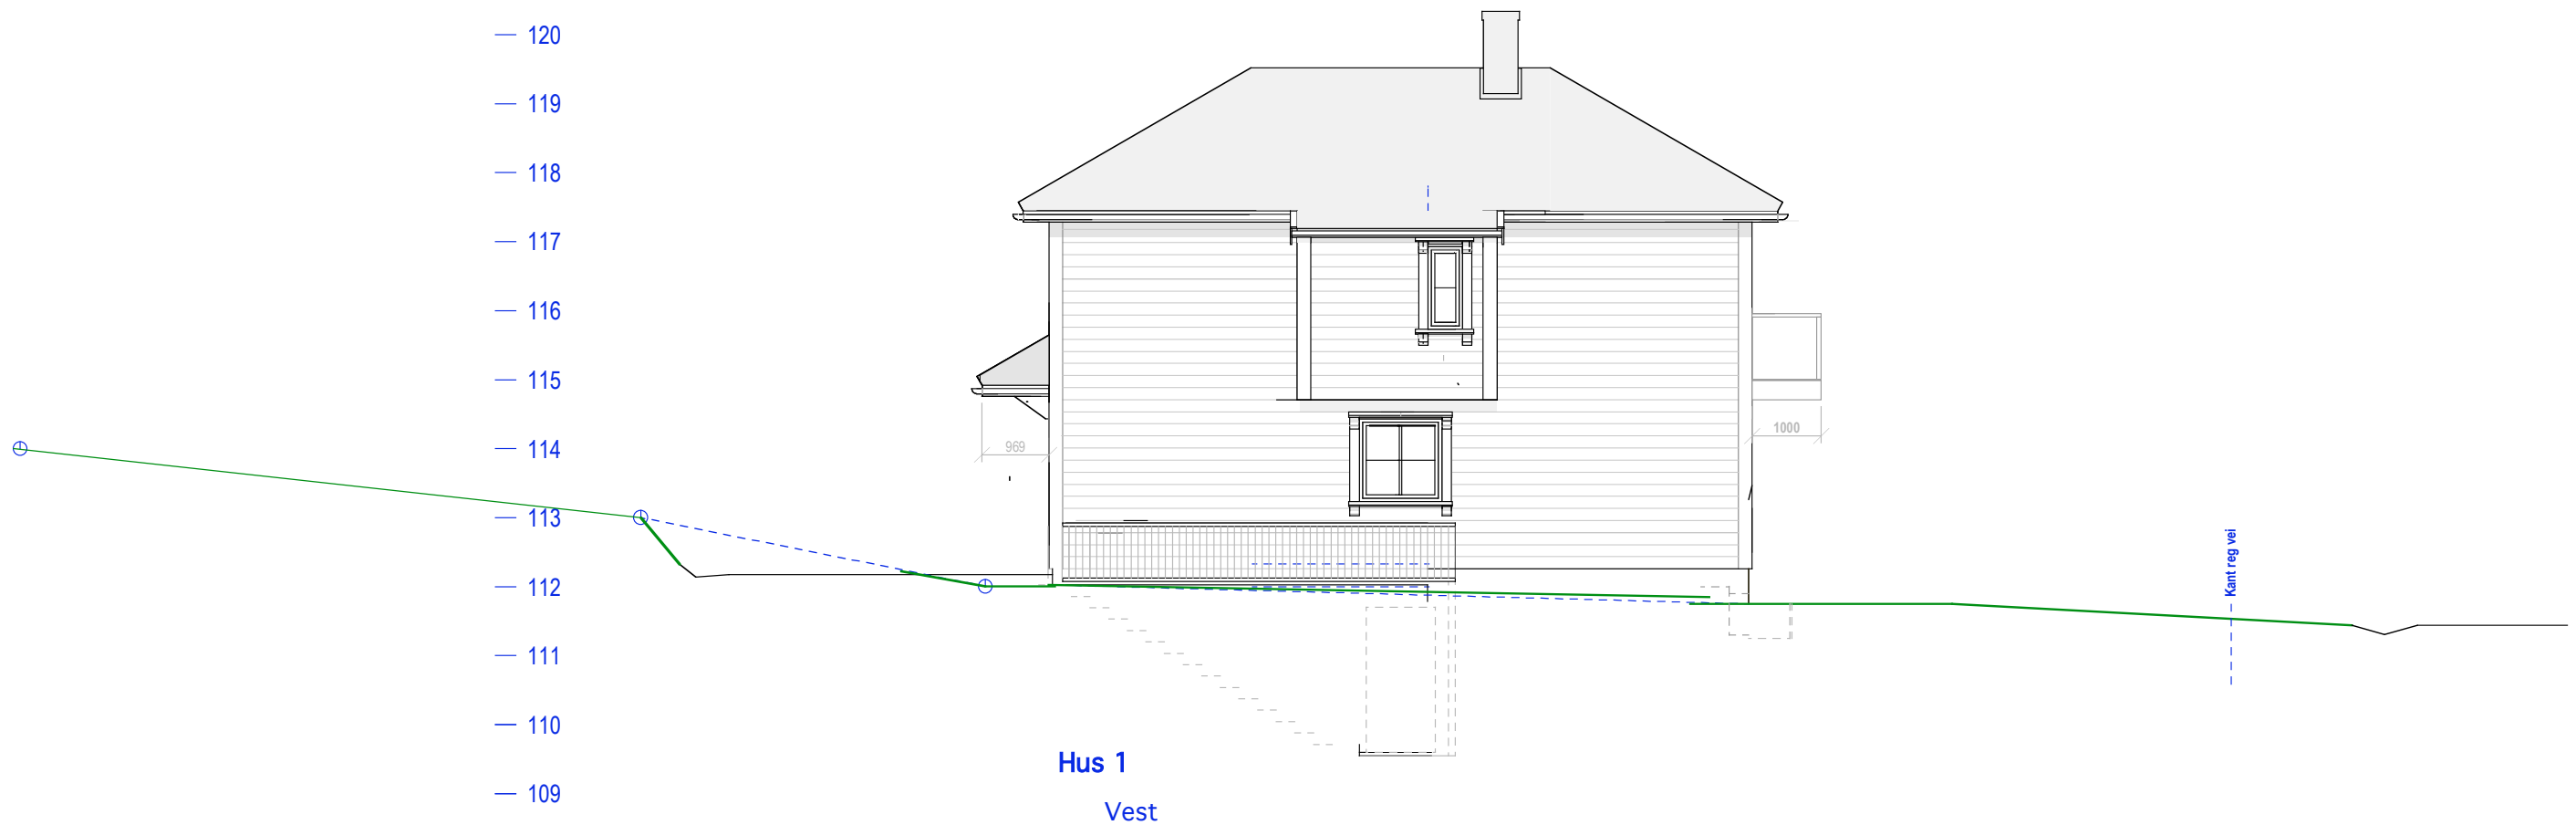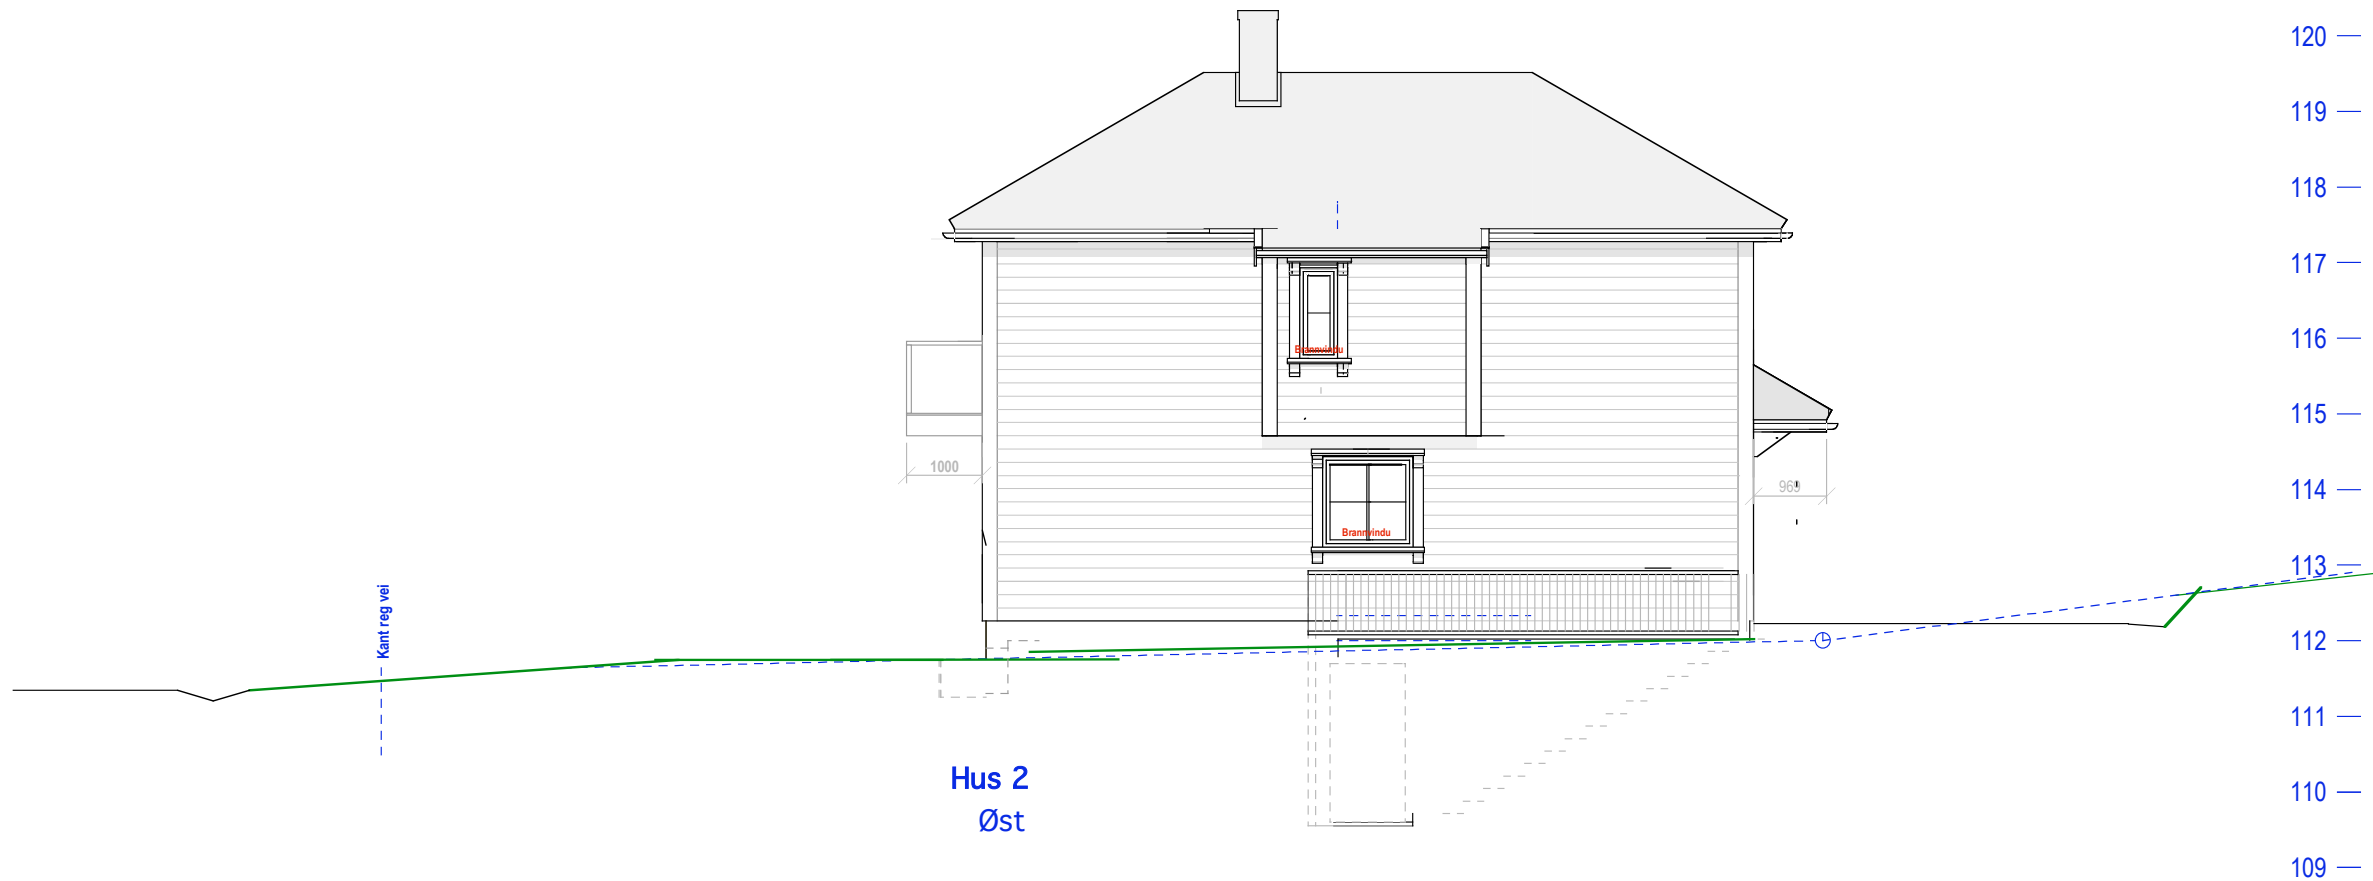

Hus 1-2

27/2693 E-1.4 Fasade øst og vest

Arnebråtveien 17

Mål: 1:100
Dato: 05.05.19

TILTAKSHAVER

Siv.ark. Nils Haugrud,
Øvre Slottsgt 14, 0157 Oslo
Tlf: 9518 9518