

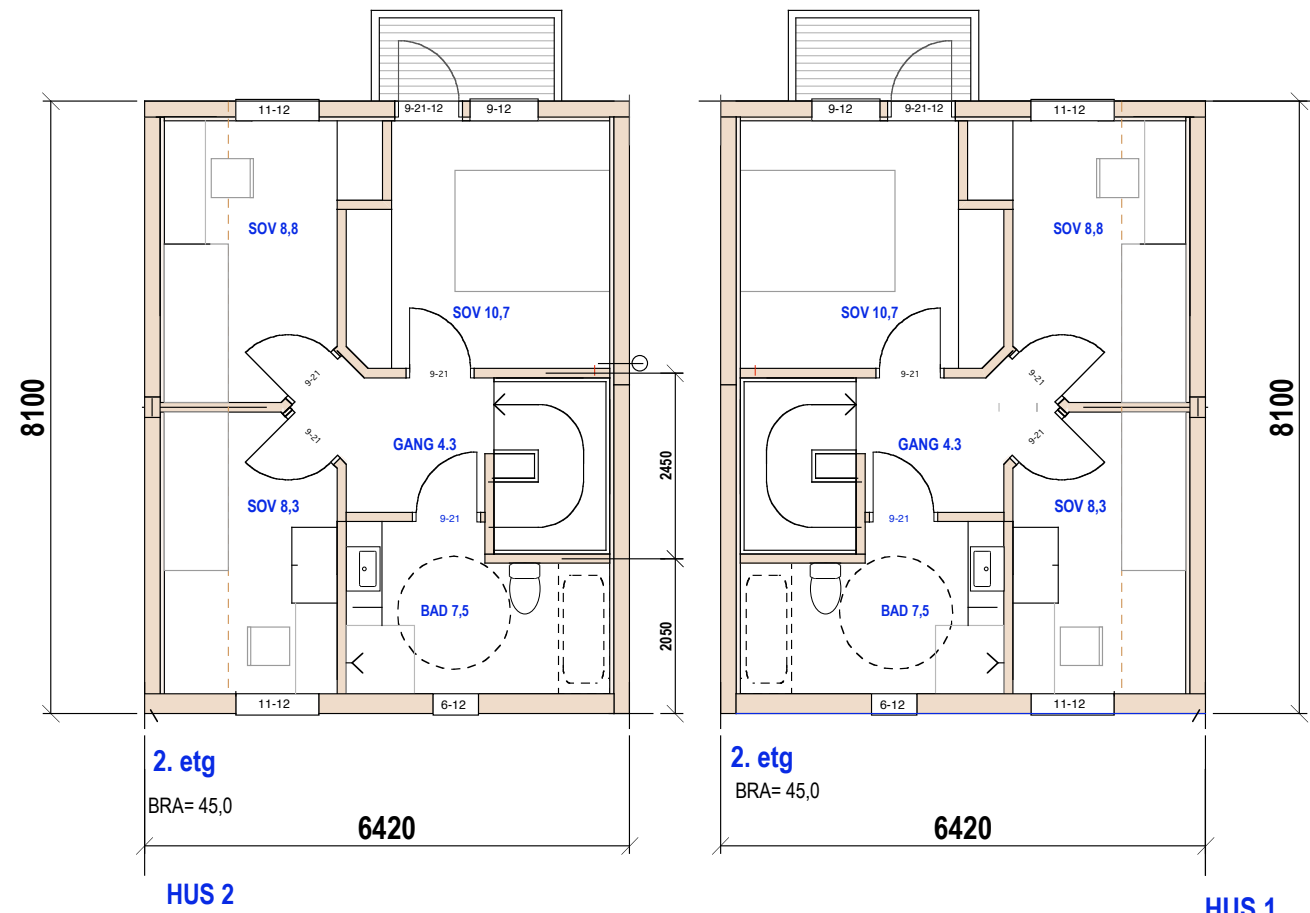
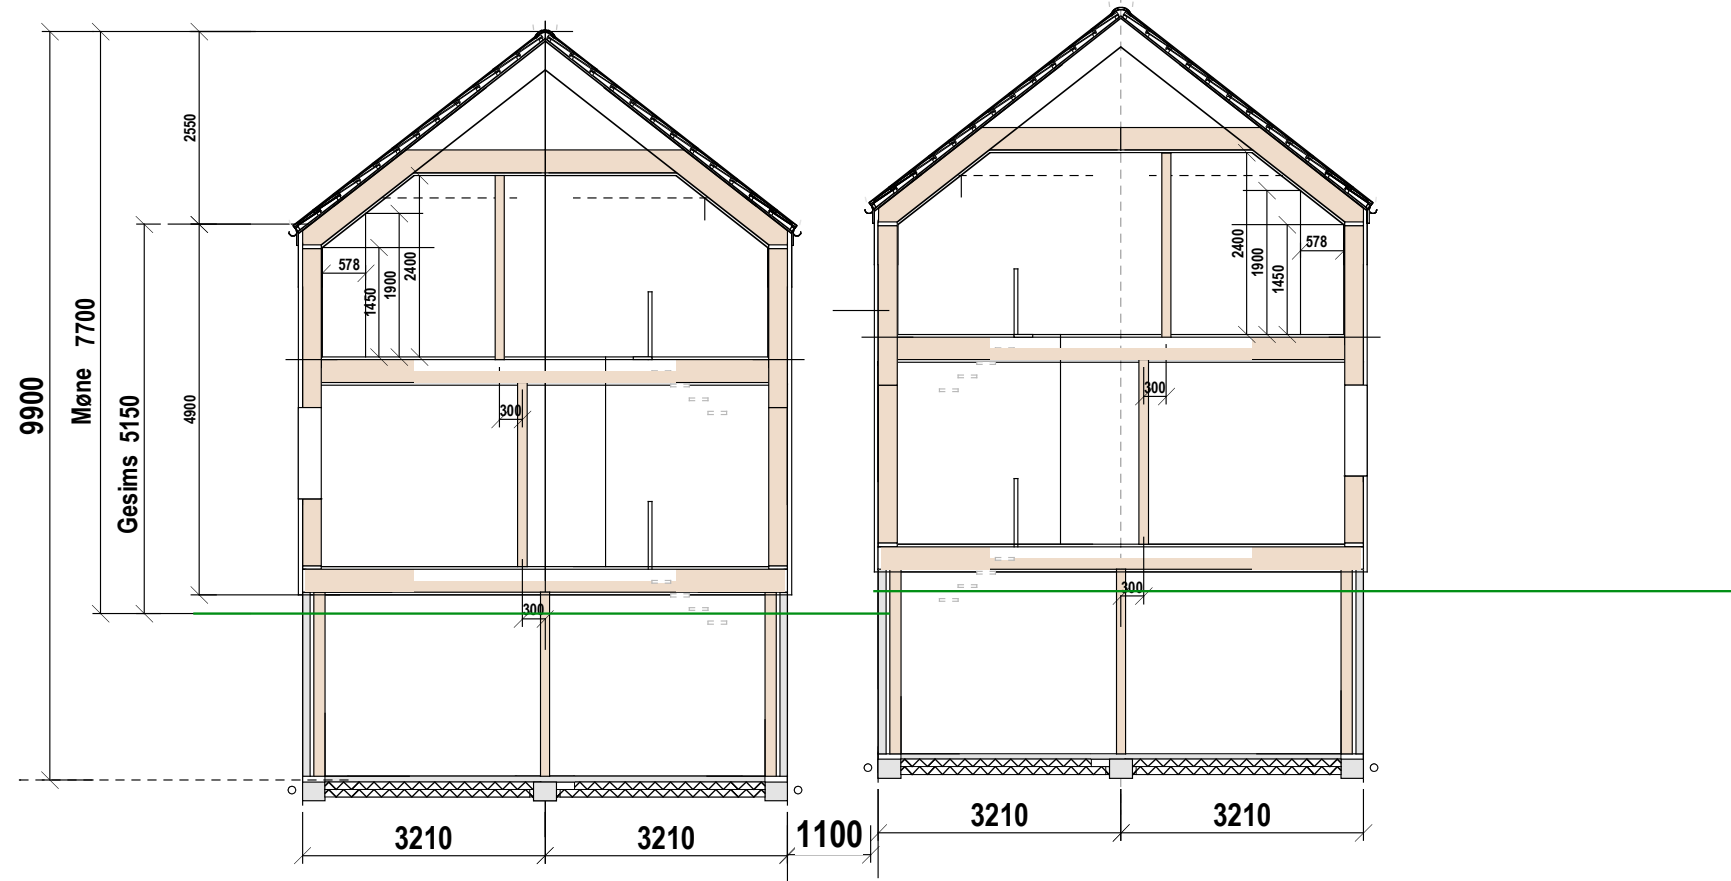


158 ---
 157 ---
 156 ---
 155 ---
 154 ---
 153 ---
 152 ---
 151 ---
 150 ---
 149 ---
 148 ---
 147 ---


Gj snitt terr=149.15

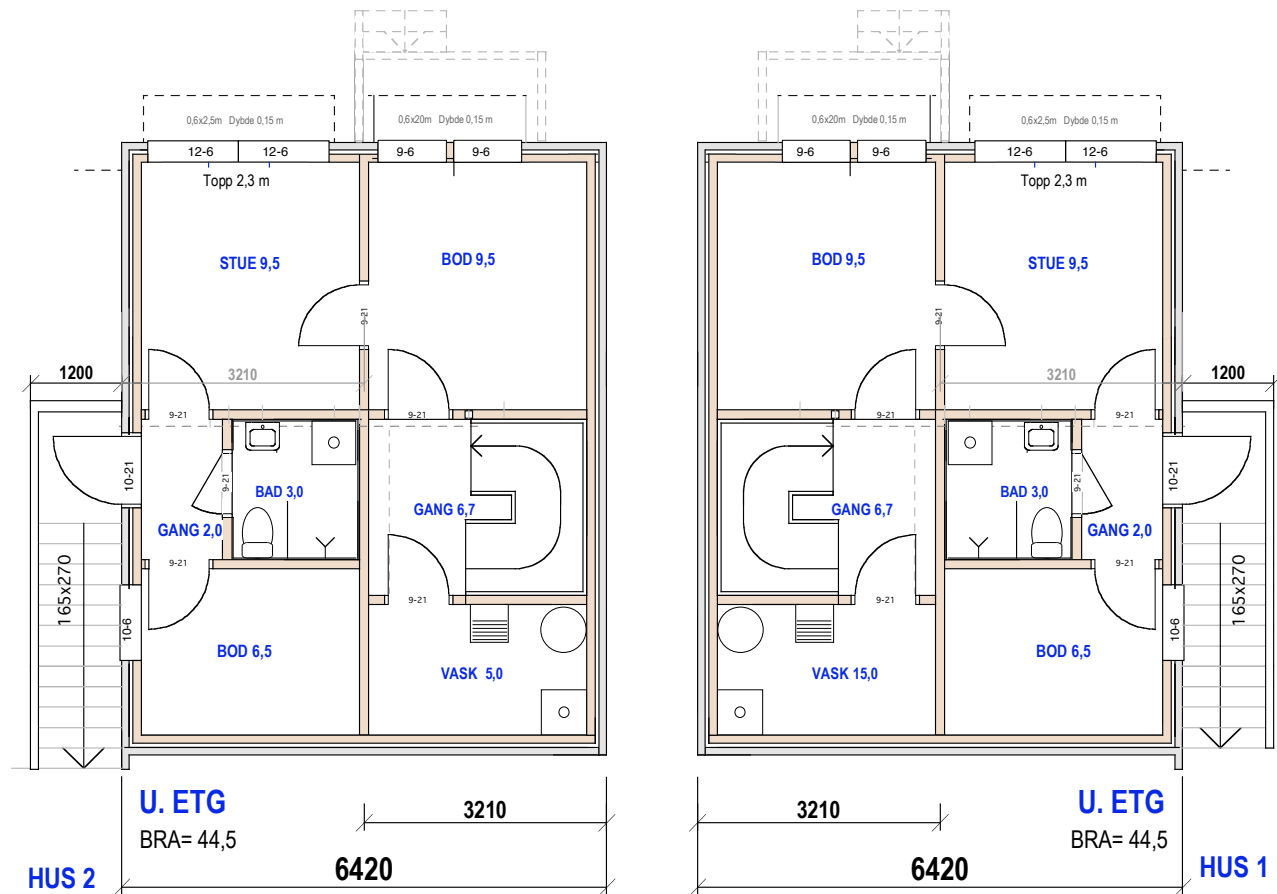



E.1-1 Pan 2. etg og Snitt

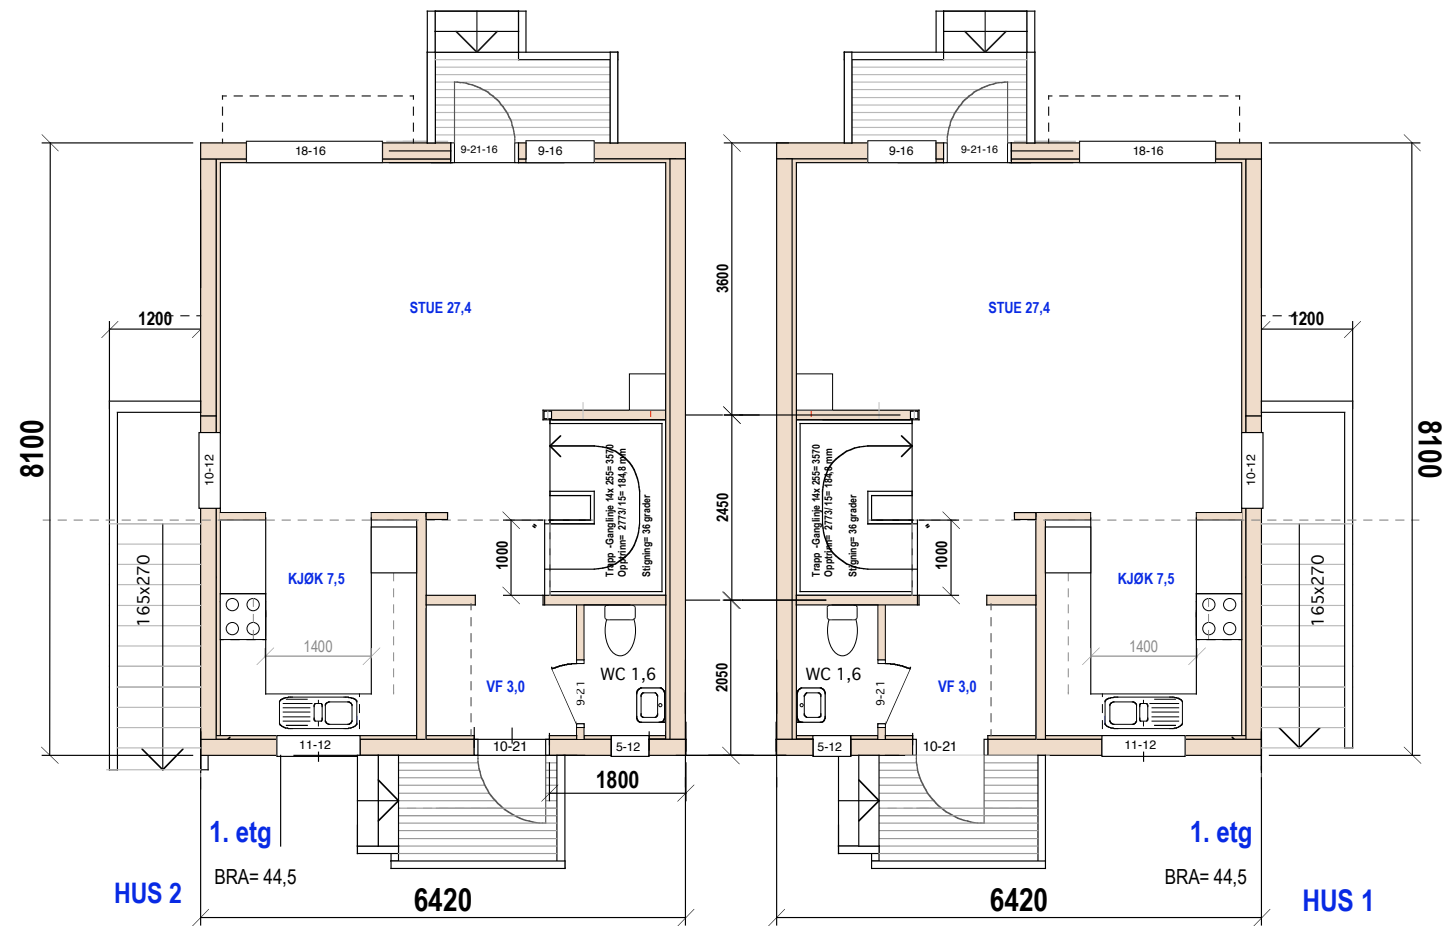

HUS 1-2
E.1-2 Pan 1. etg og underetasje

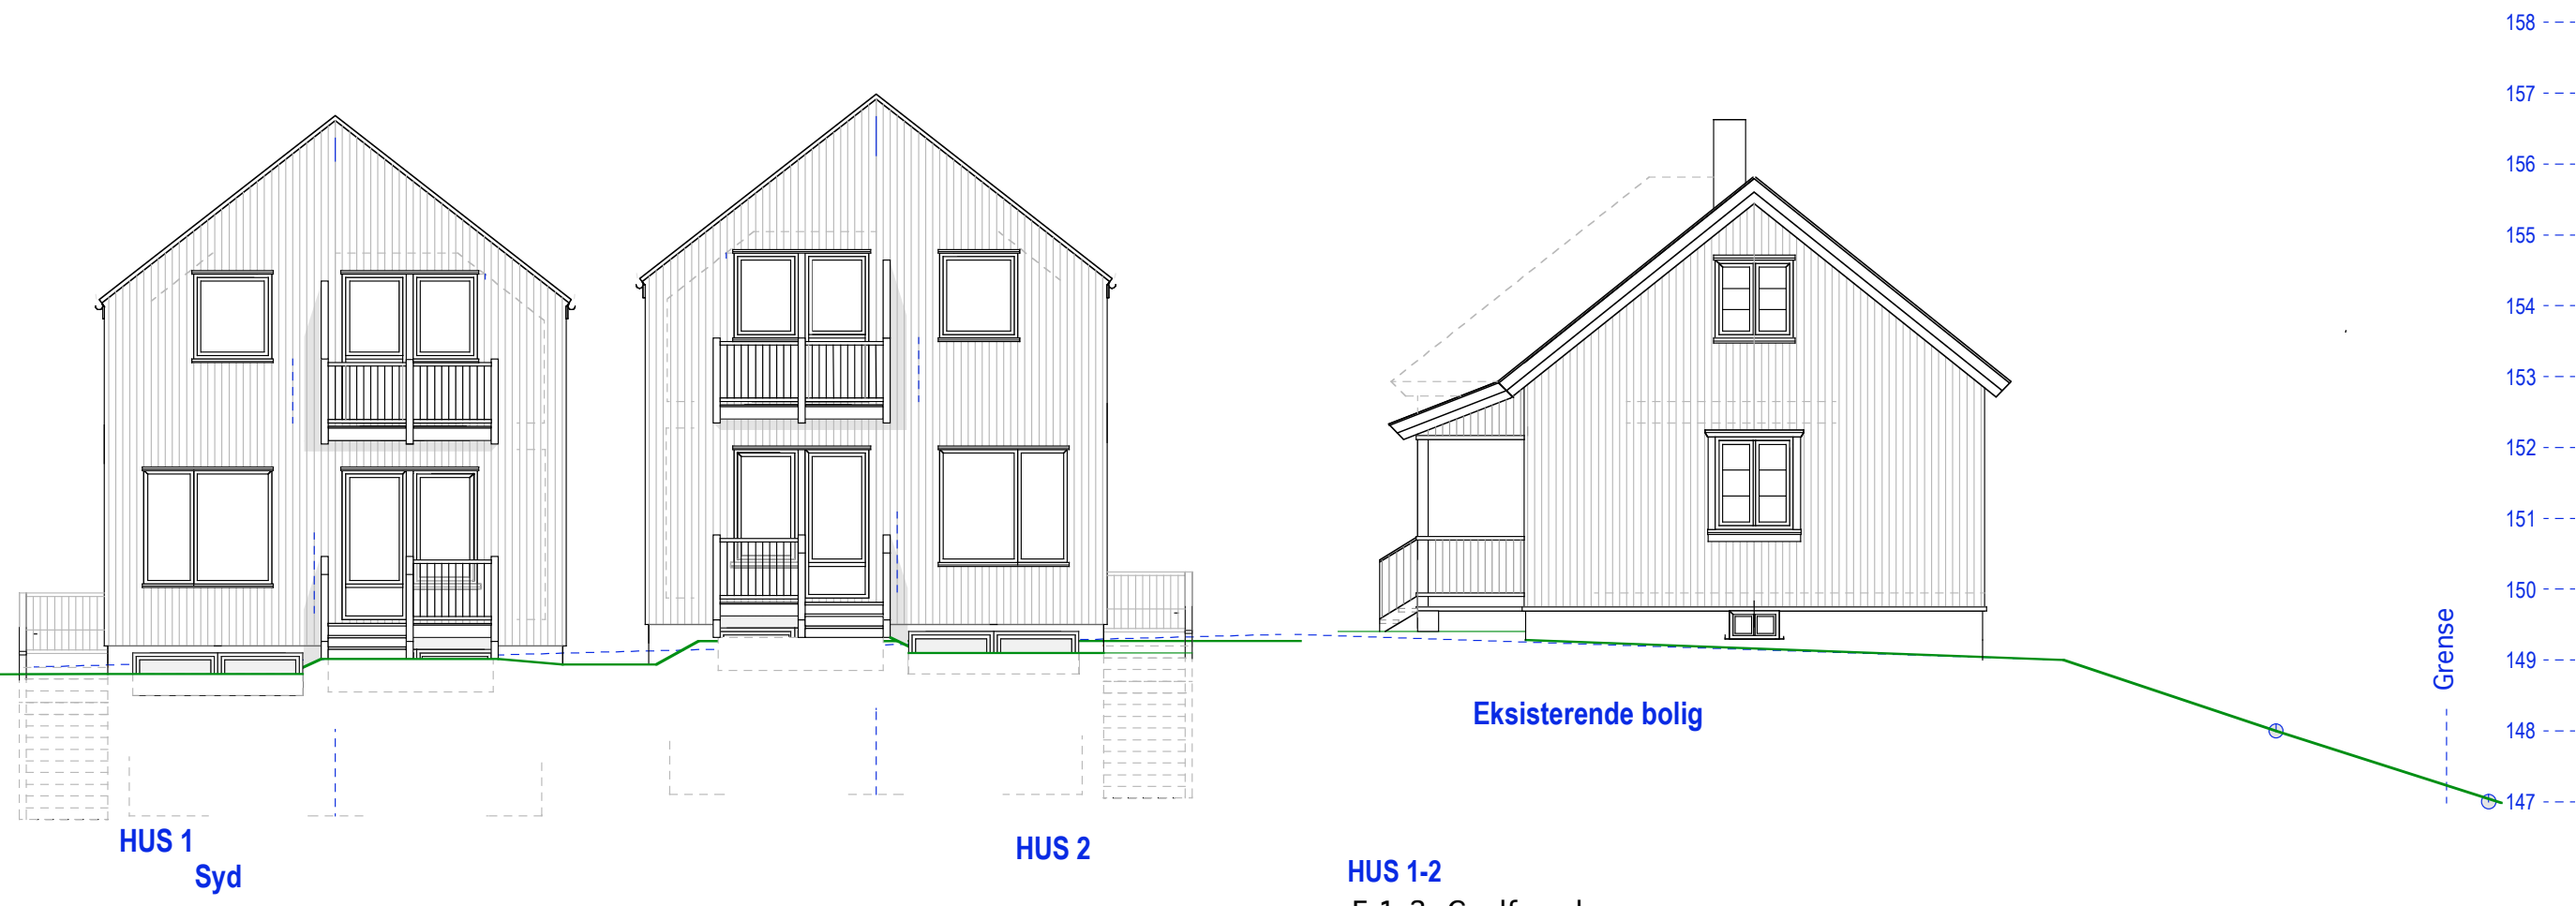

HUS 1-2
E.1-3 Gavlfasader

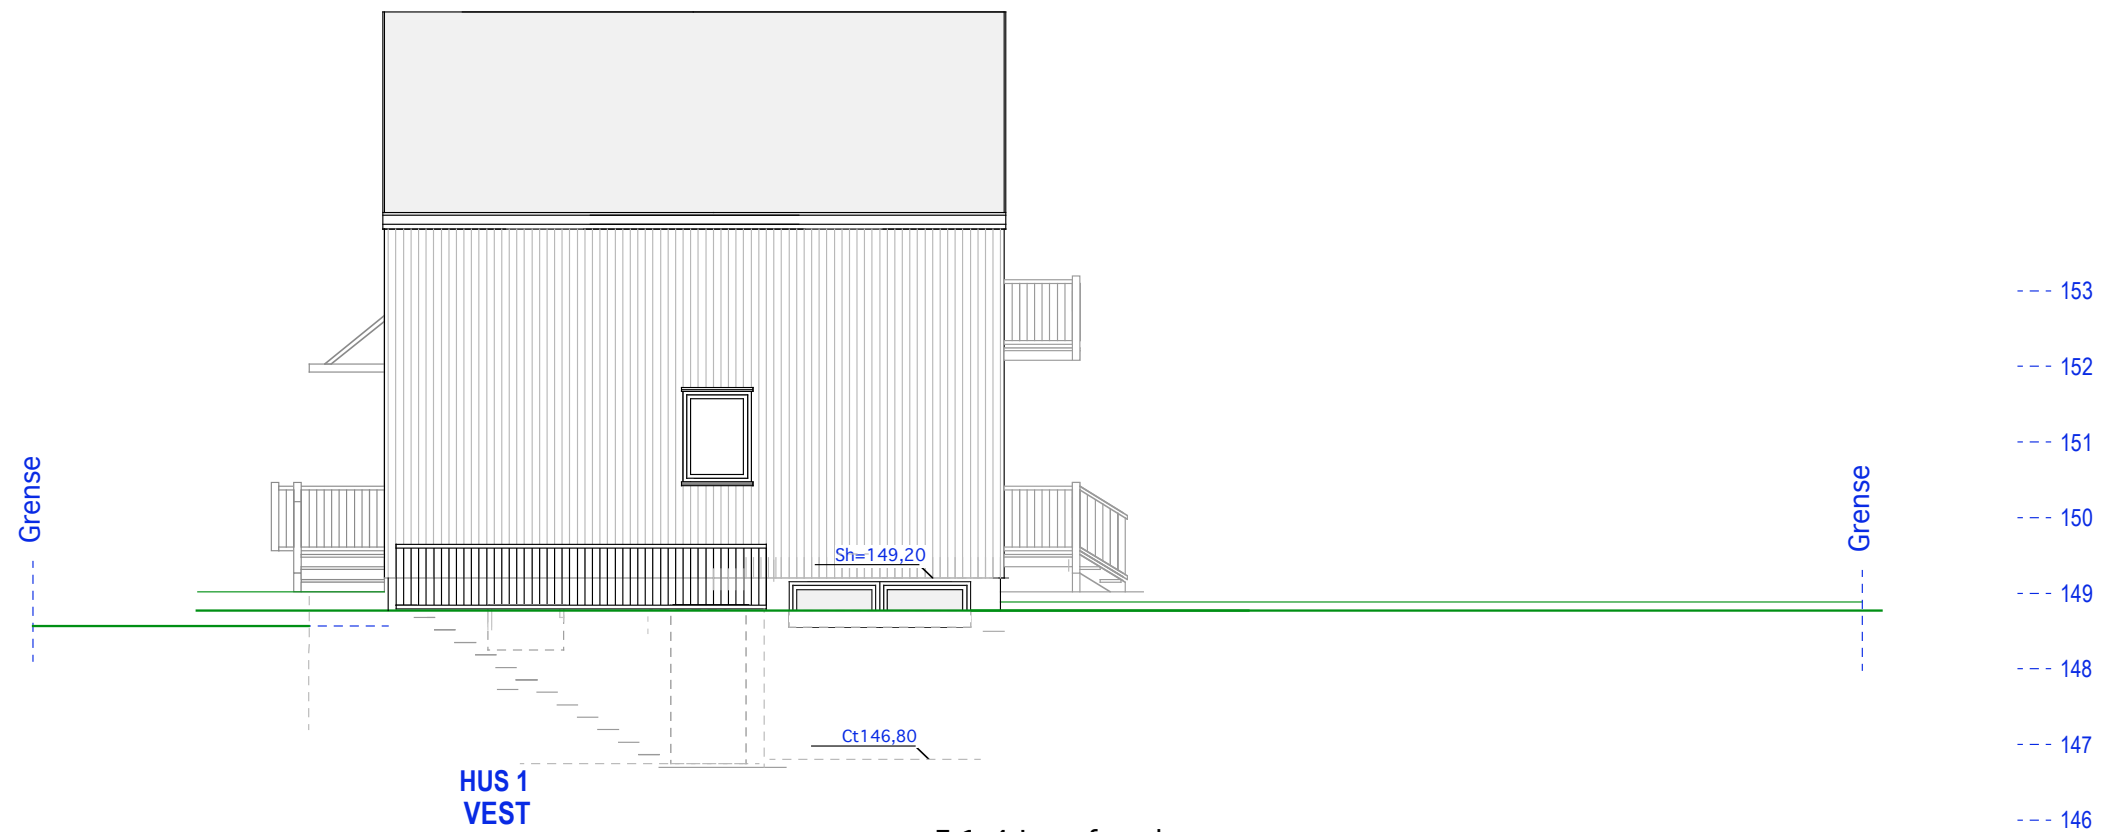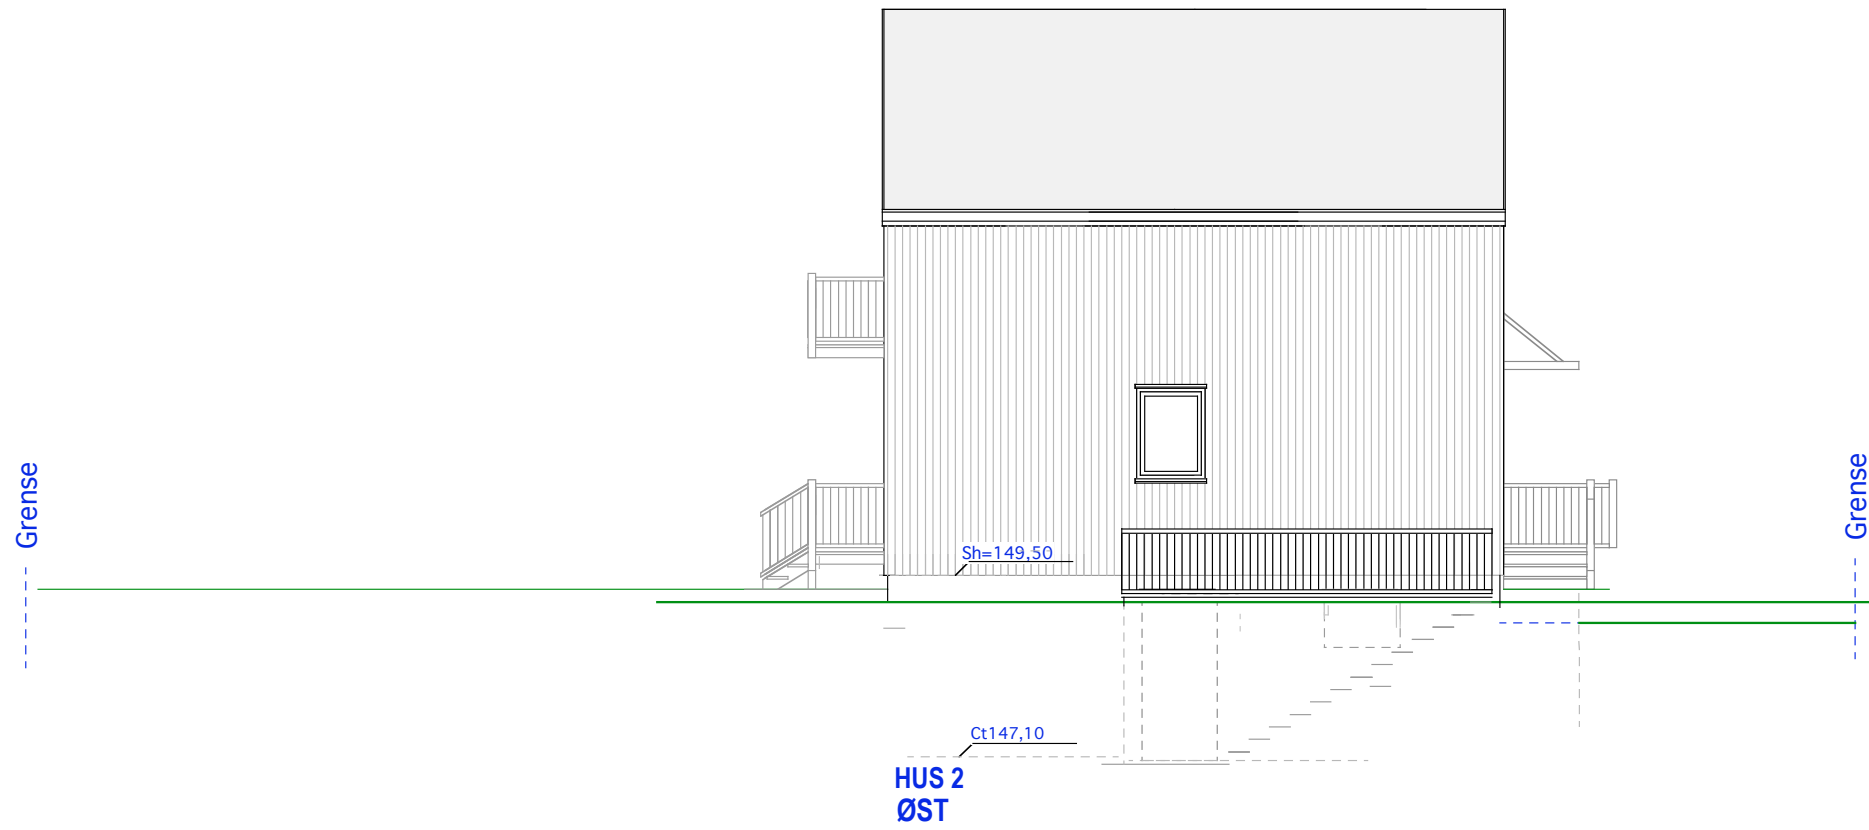

E.1-4 Langfasader