



HUS-3


E.1-1 Snitt

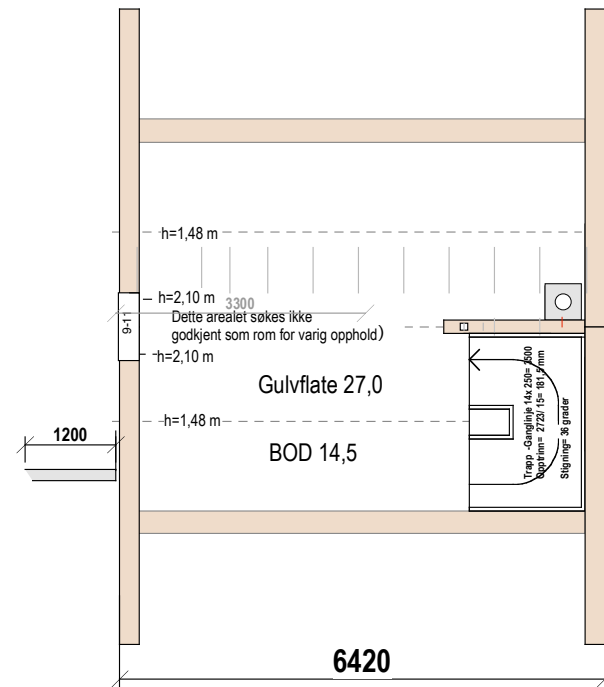


HUS 3

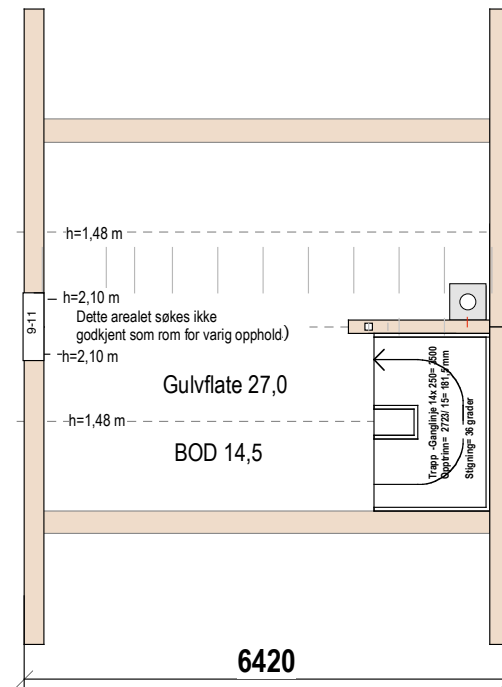


HUS 2

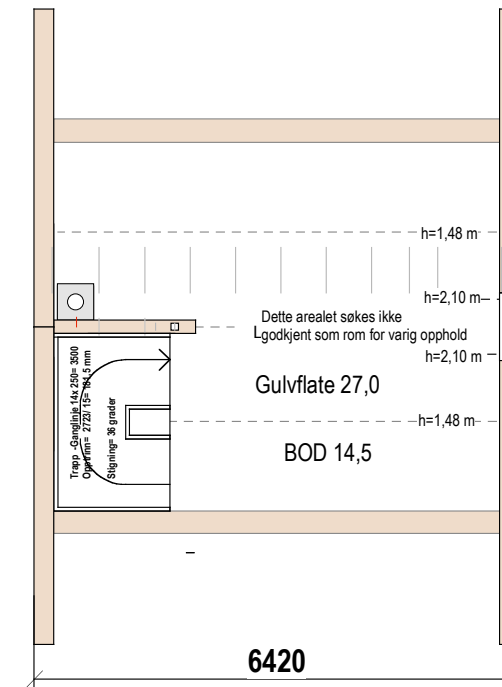


HUS 1

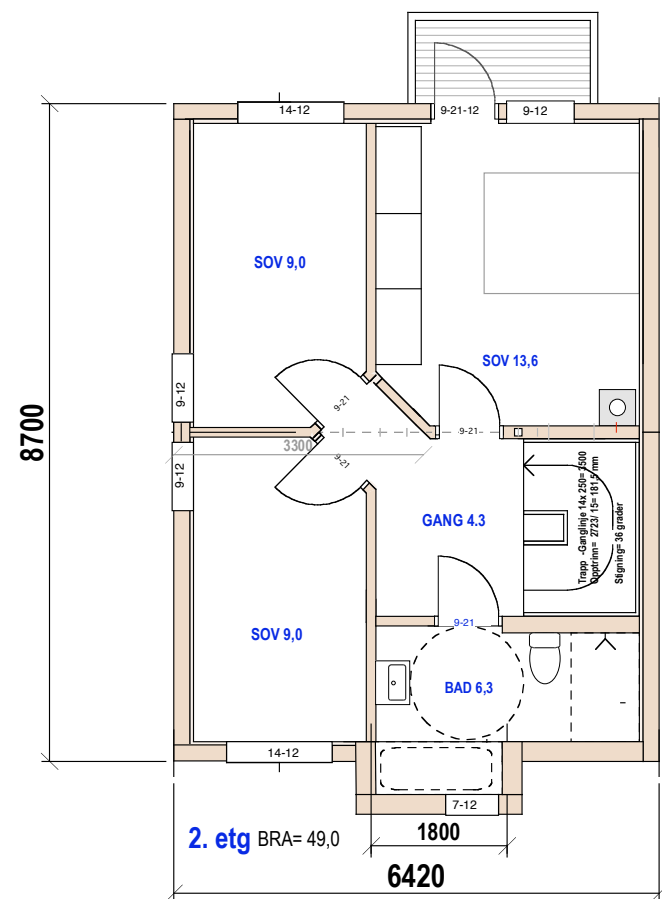

HUS 3

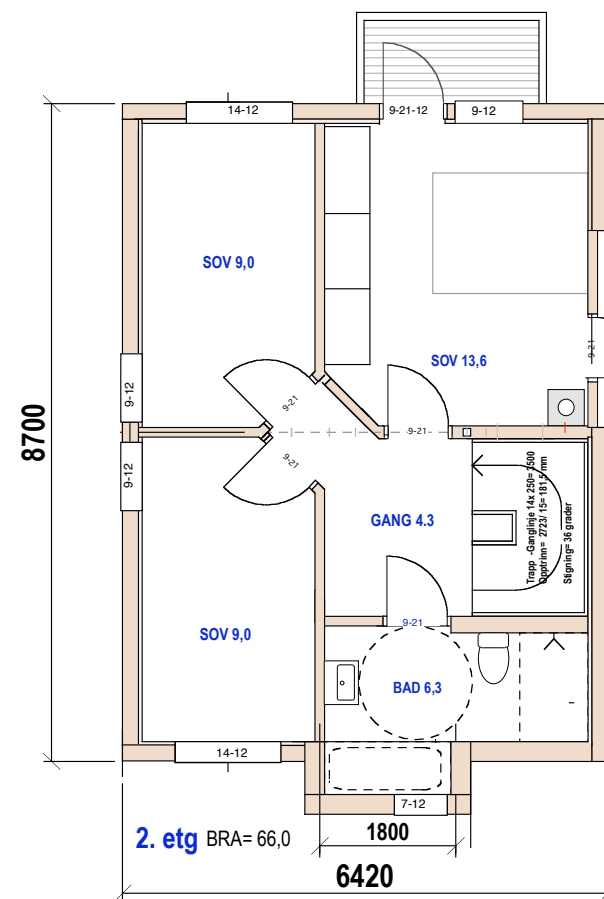


HUS 2

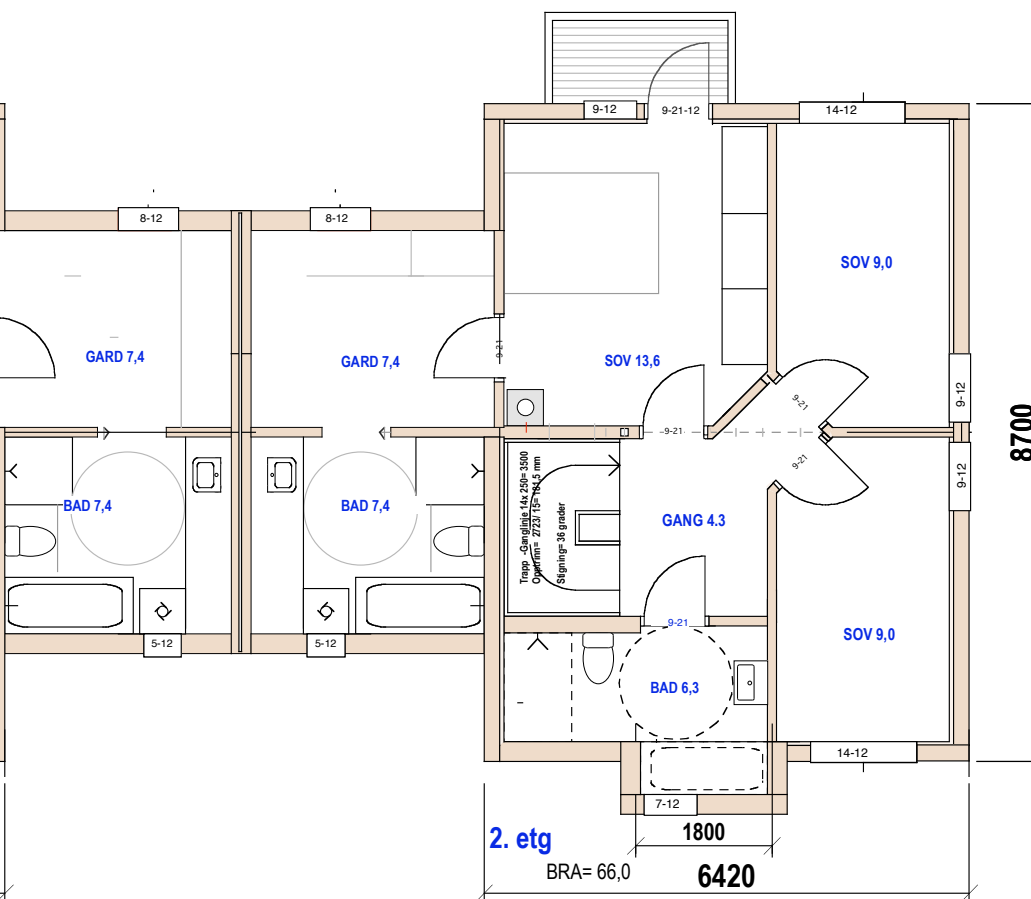


HUS 1

HUS -3


E.1-2 Pan 2. etg og loft

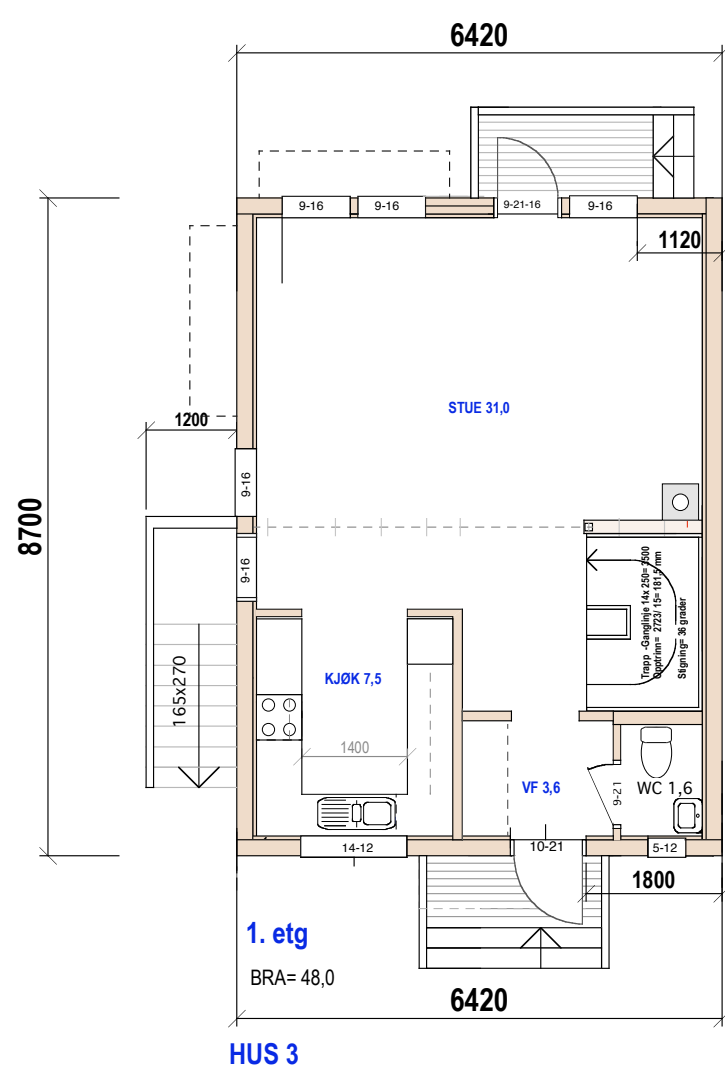


HUS 3

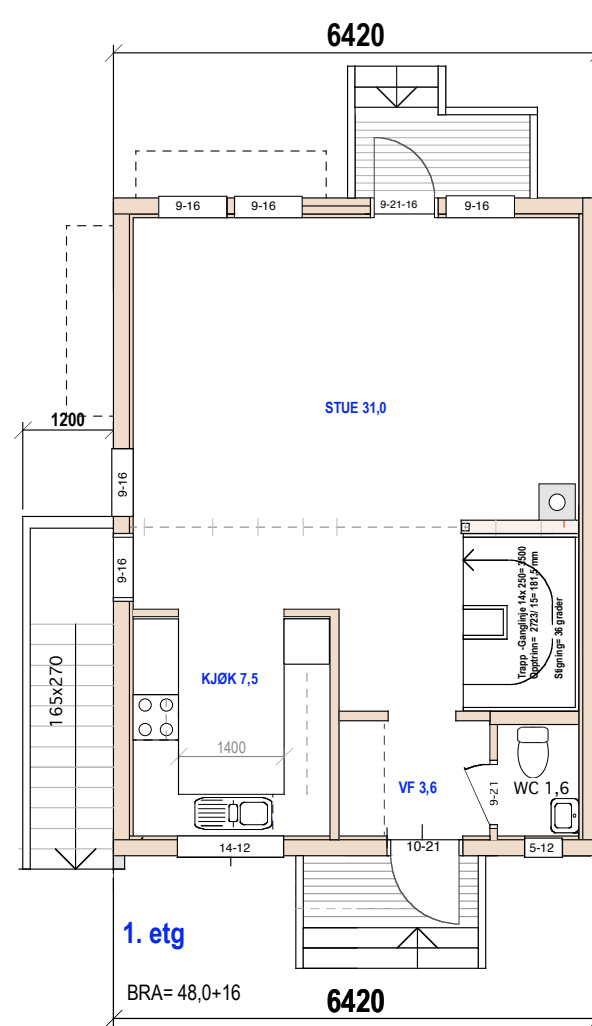


HUS 2

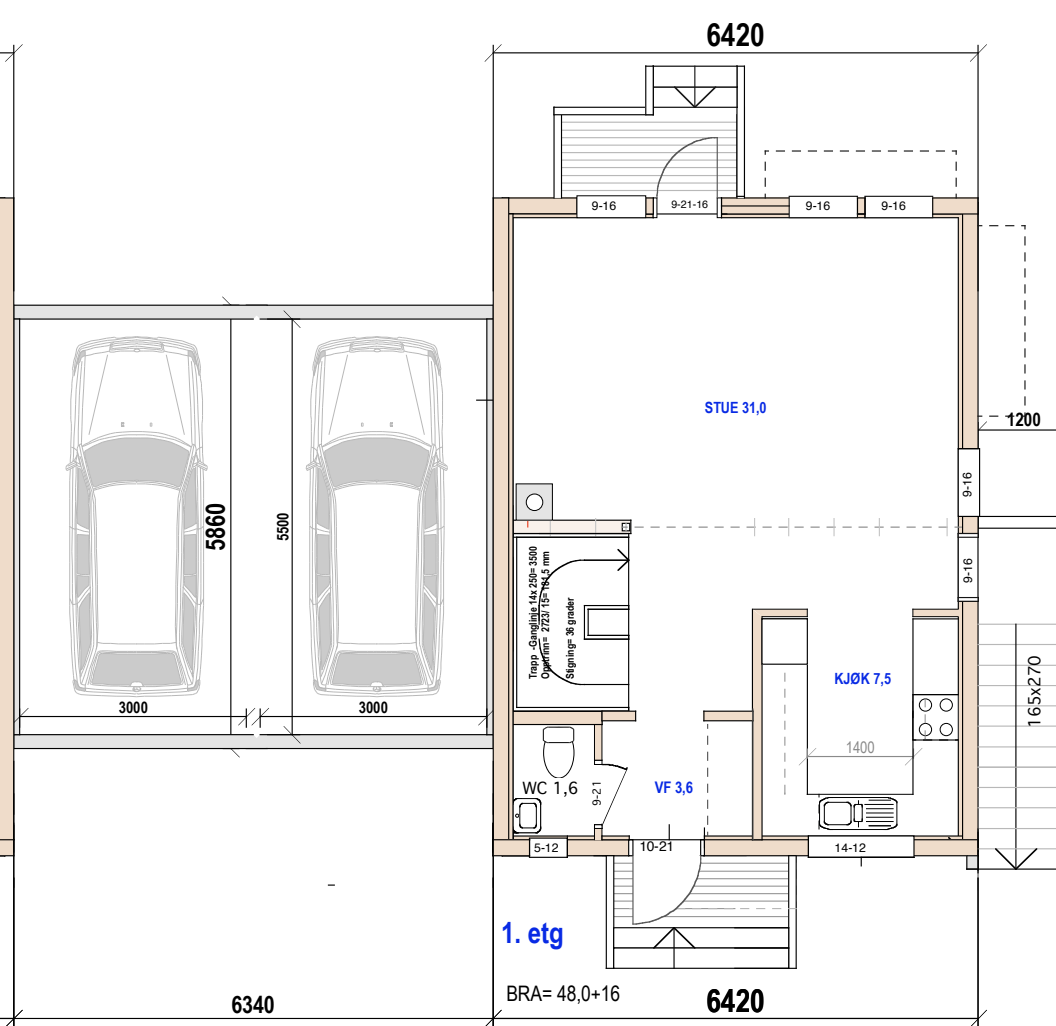


HUS 1

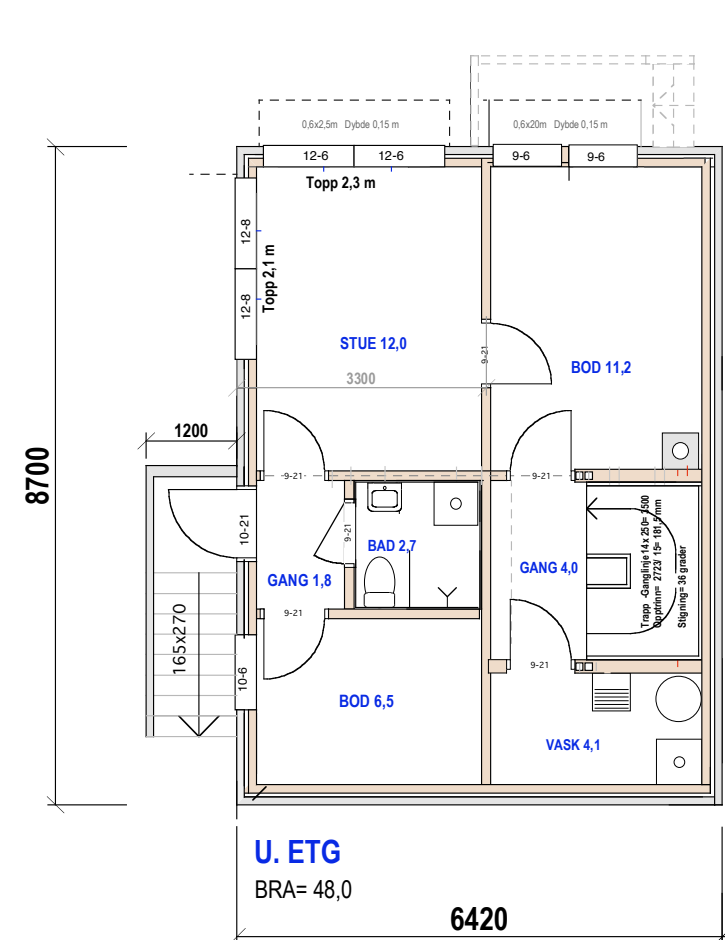

HUS 3

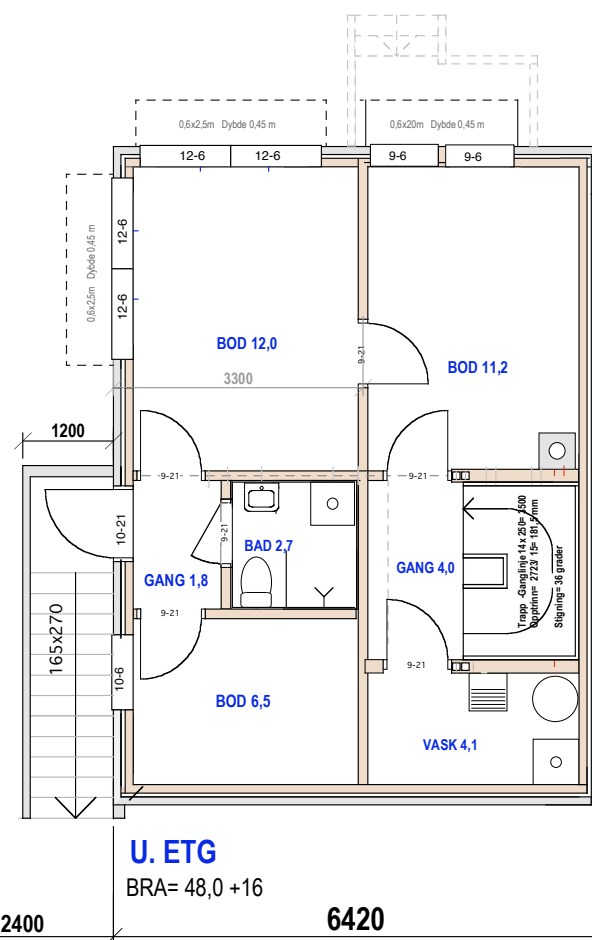


HUS 2

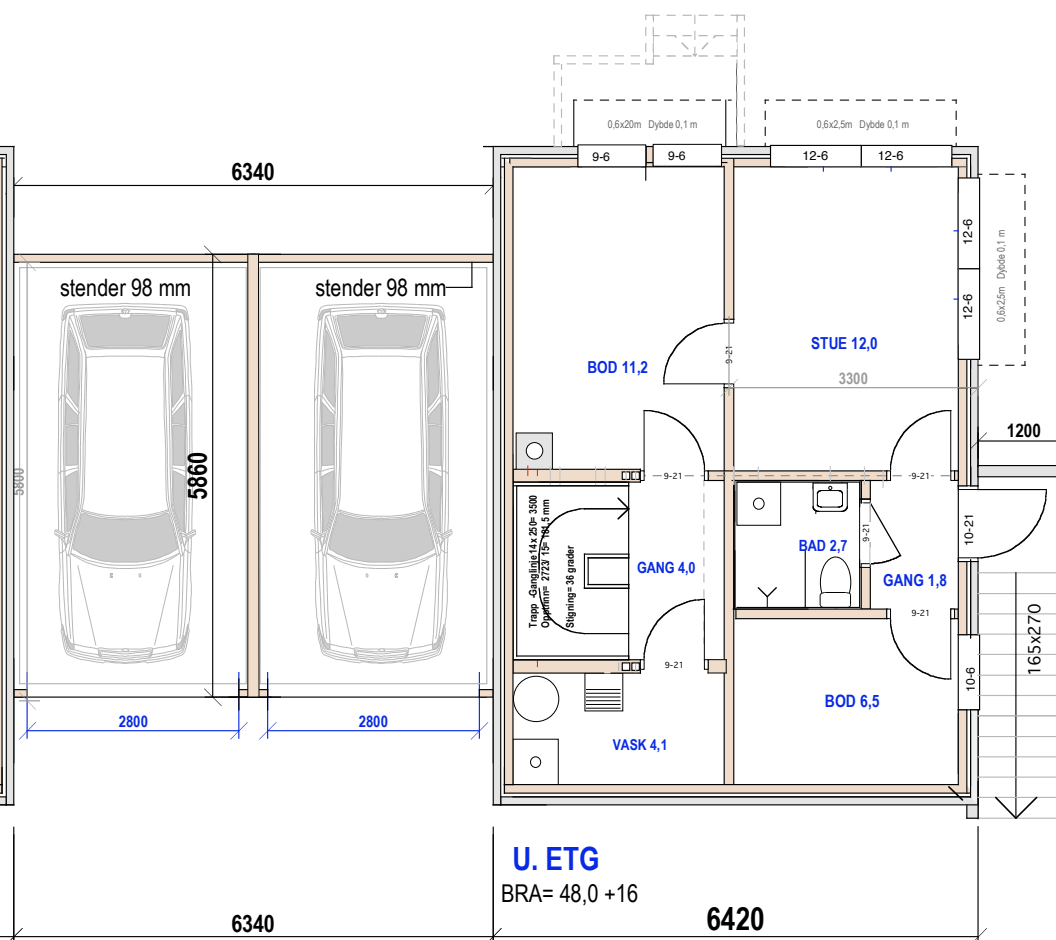


HUS 1


HUS-3
E.1-3 Pan 1. etg og underetasje

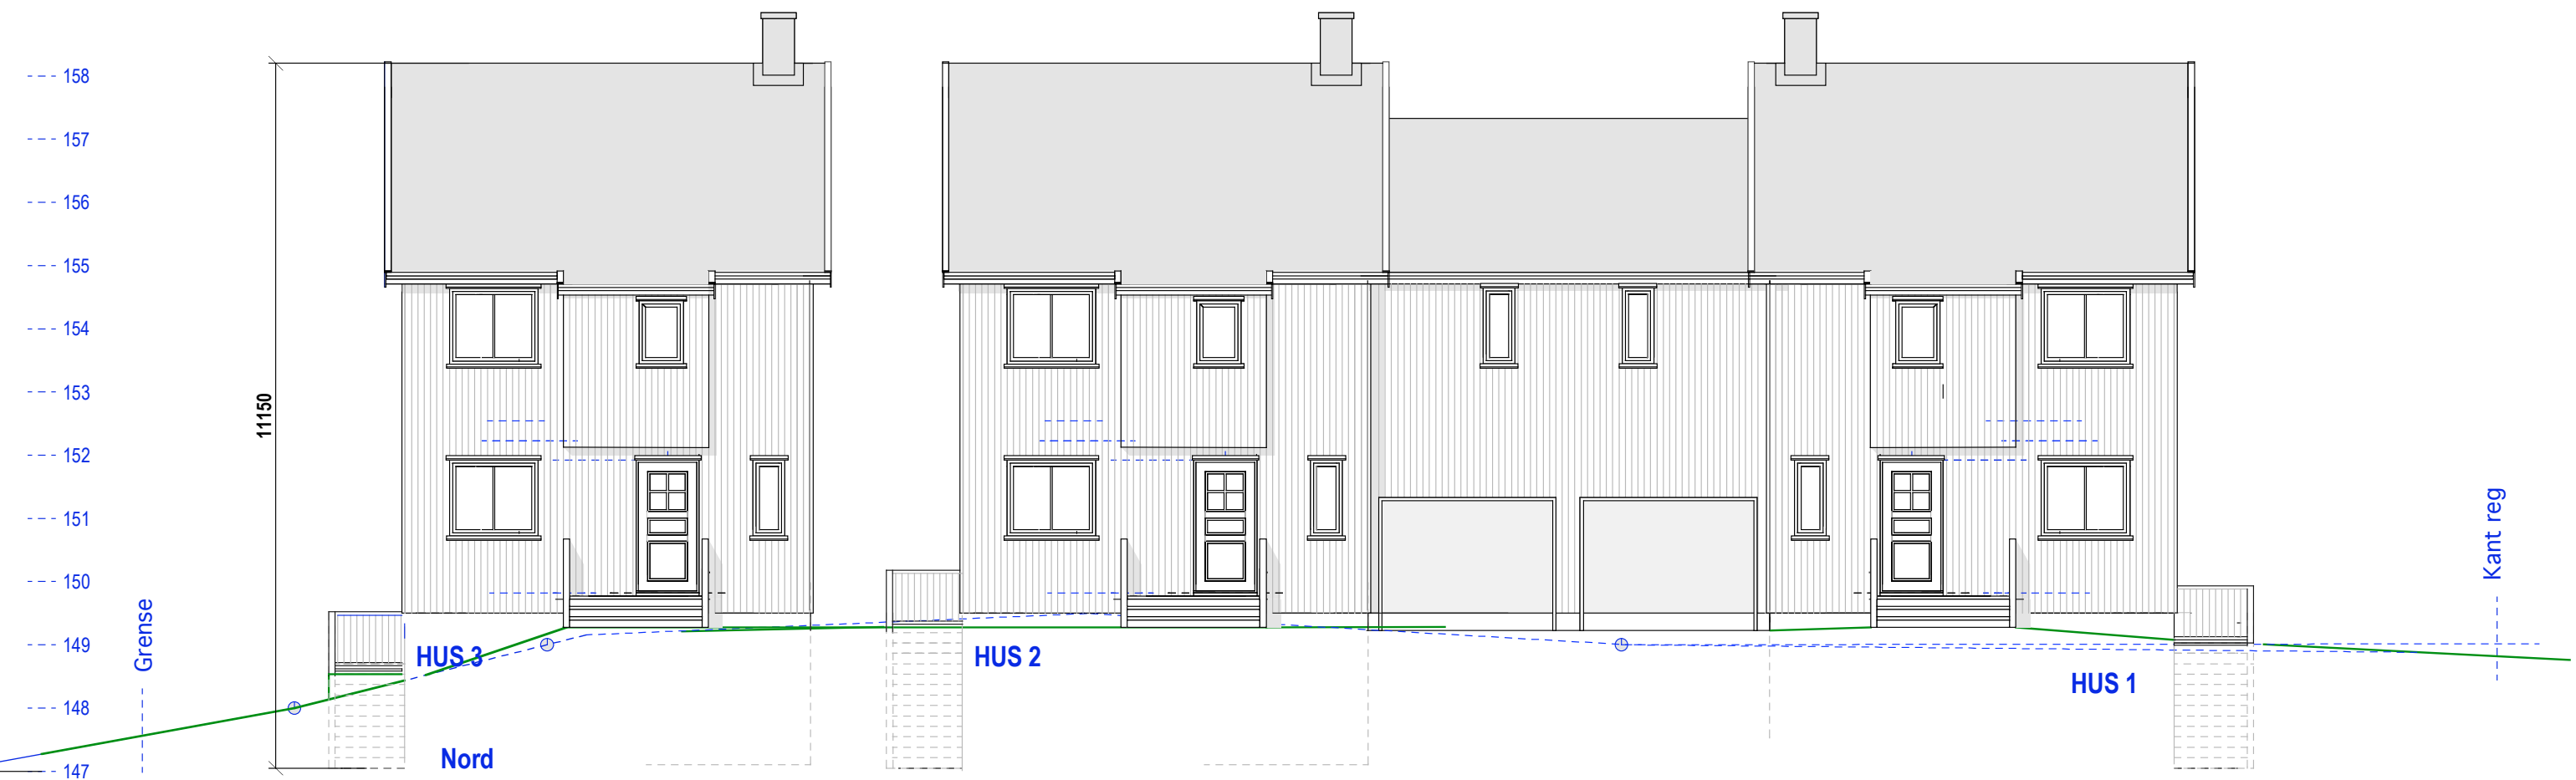

E.1-4 Langfasader

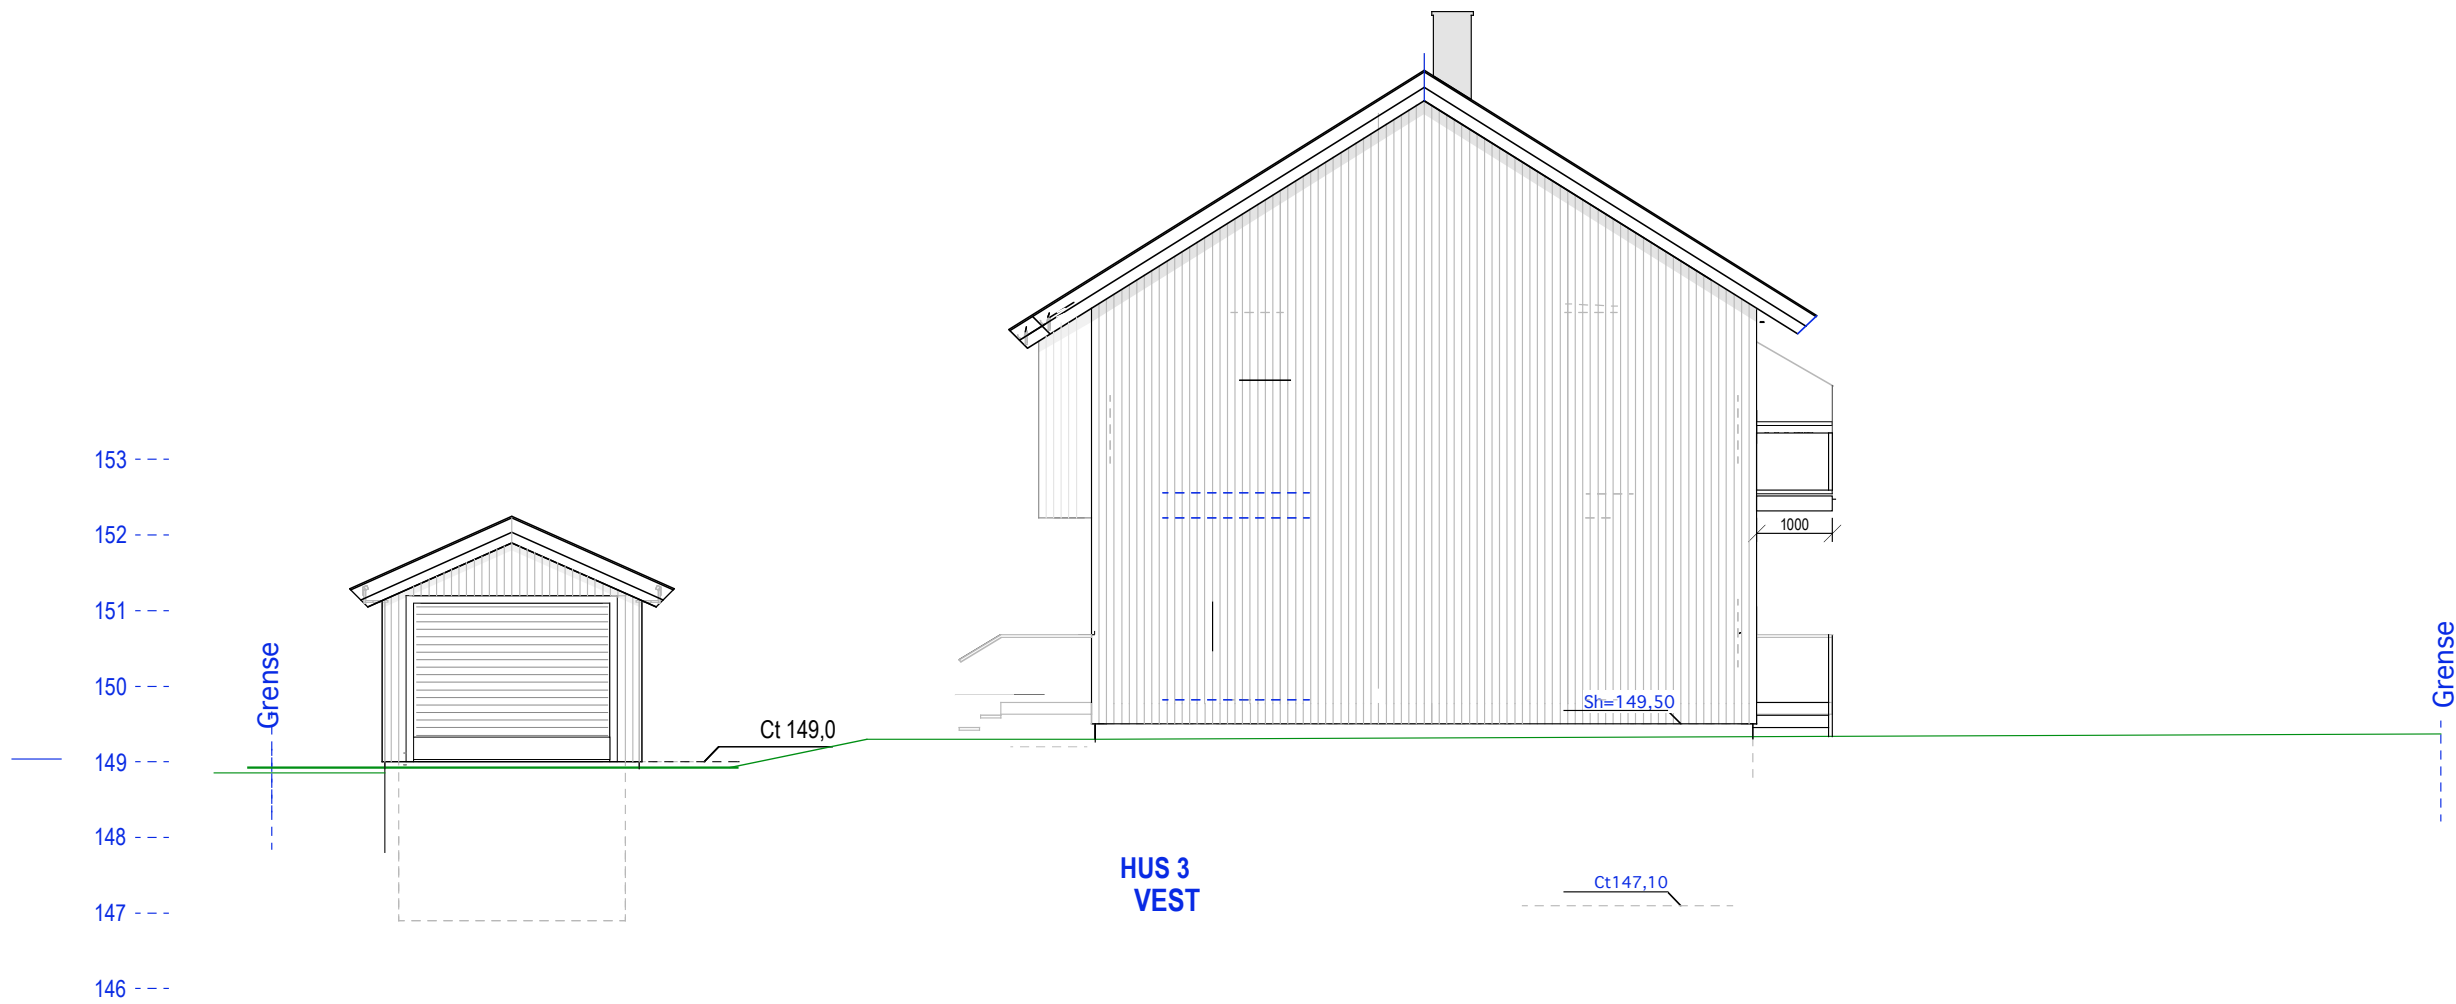

HUS 3
VEST

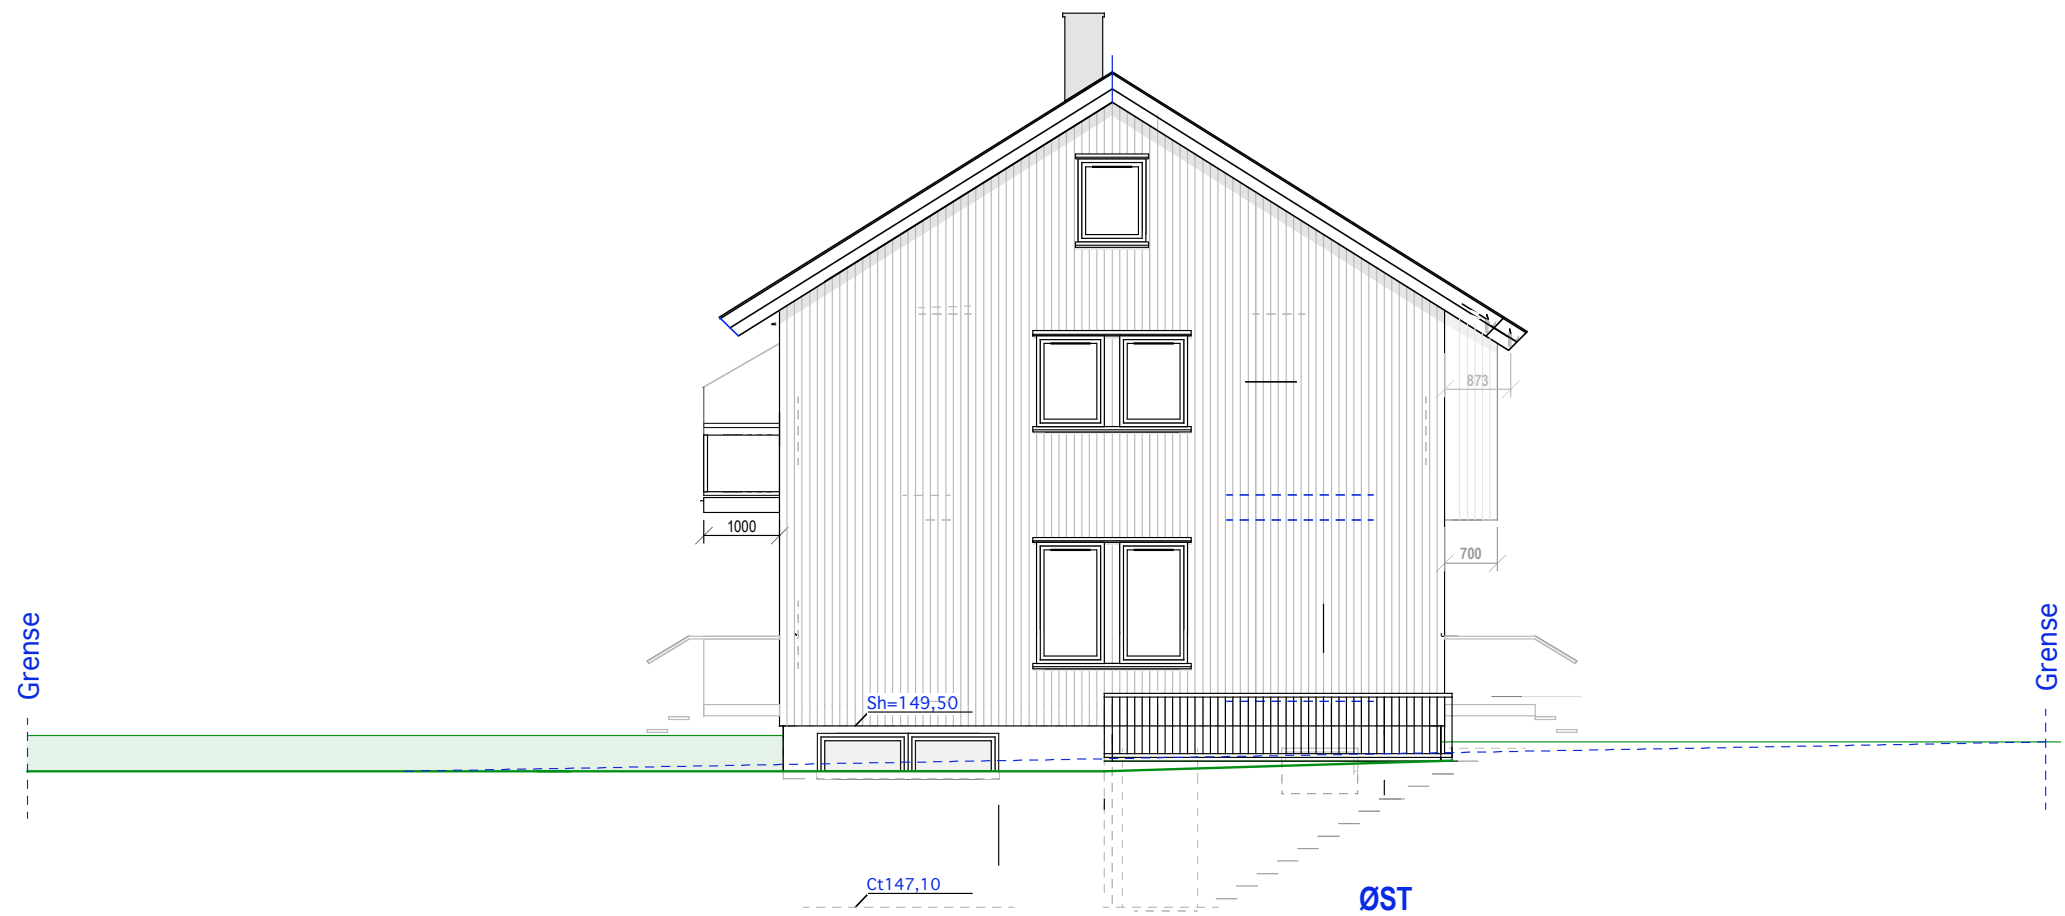

HUS 3
E.1-5 Gavlfasader

Oslo kommune
27/264 Bjerkebakken 13

MÅL 1:100 TILTAKSHAVER:
18-11-20 28-12-20

Siv.ark. Nils Haugrud,
Øvre Slottsgt. 14 0157 Oslo
9518 9518