




Snitt

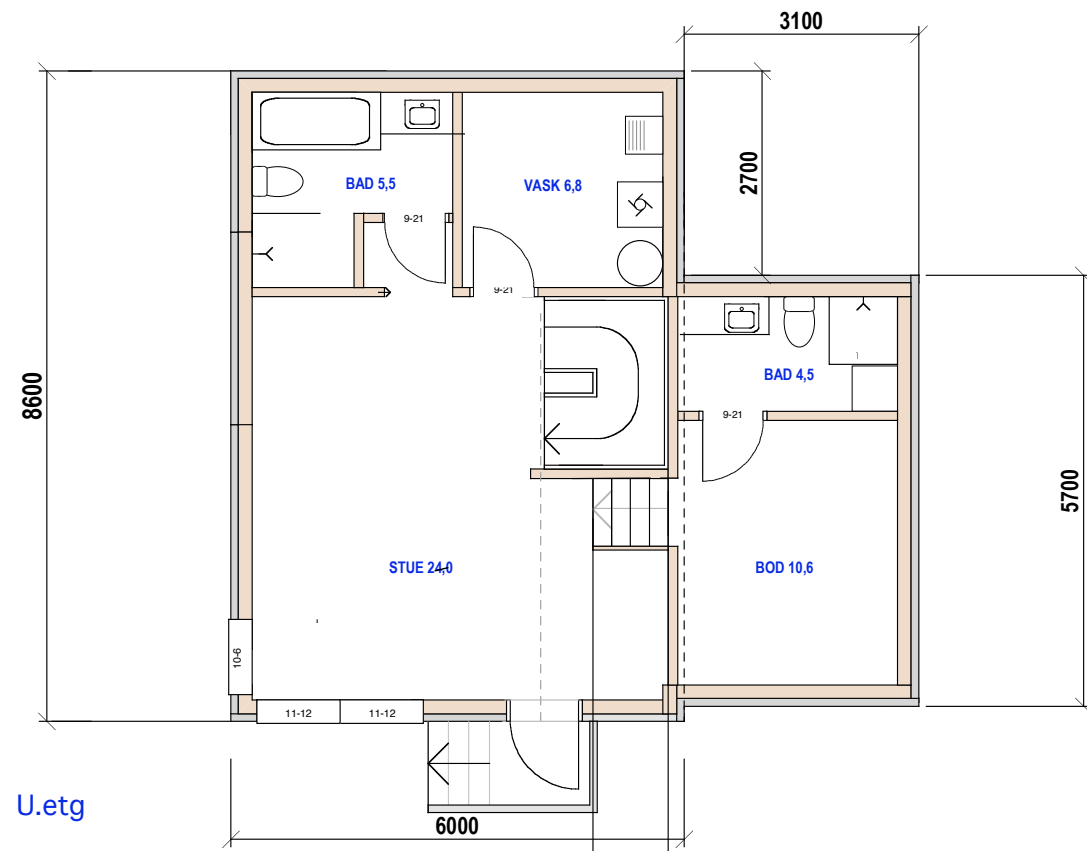


U.etg

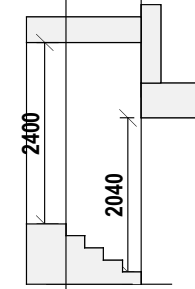

Snitt U.etg

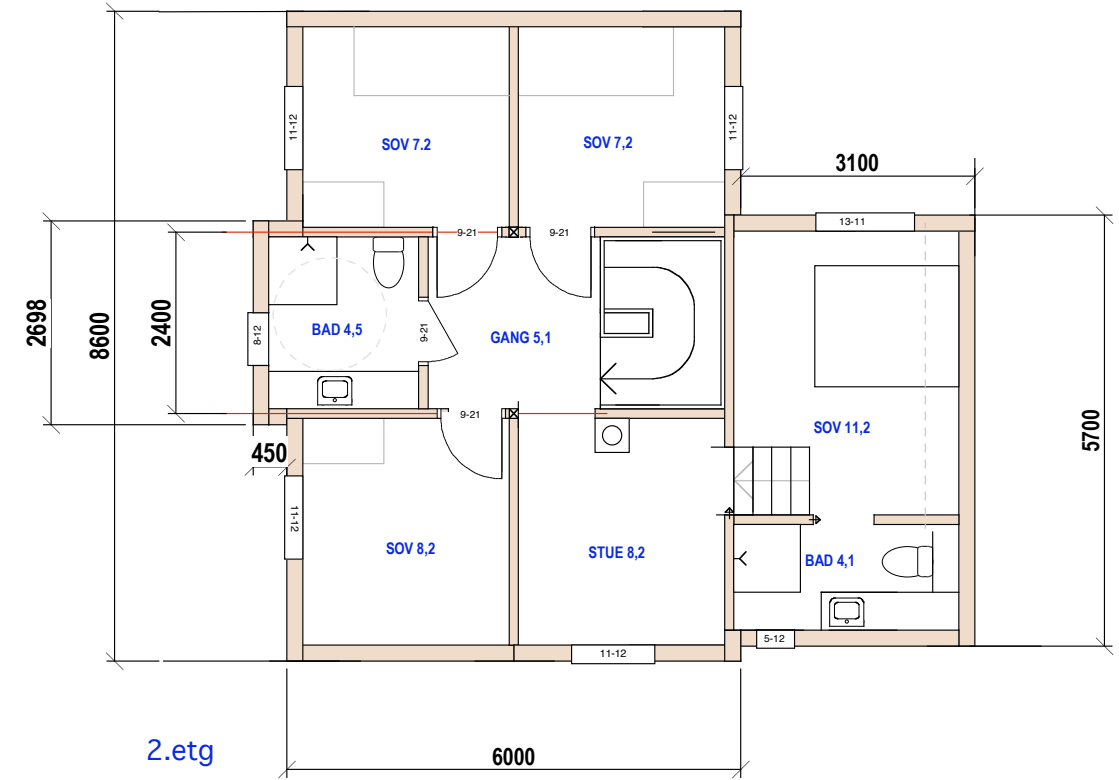

2.etg

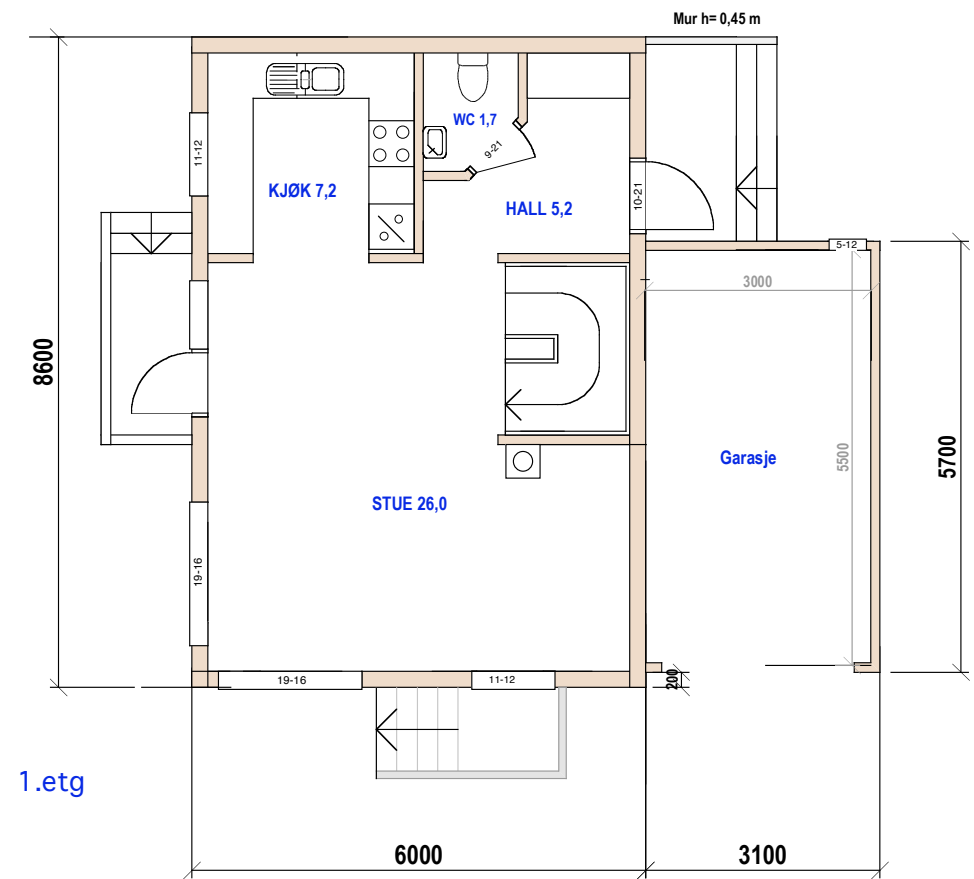

1.etg



E.1- Plan og snitt

10/640 Bjørnerabben 27

MÅL 1:100
03-07-22

Tiltakshaver:

Siv.ark. Nils Haugrud.
Jvre Slottsgt. 14, 0157 Oslo
Tlf 9518 9518 nhaugrud@online.no

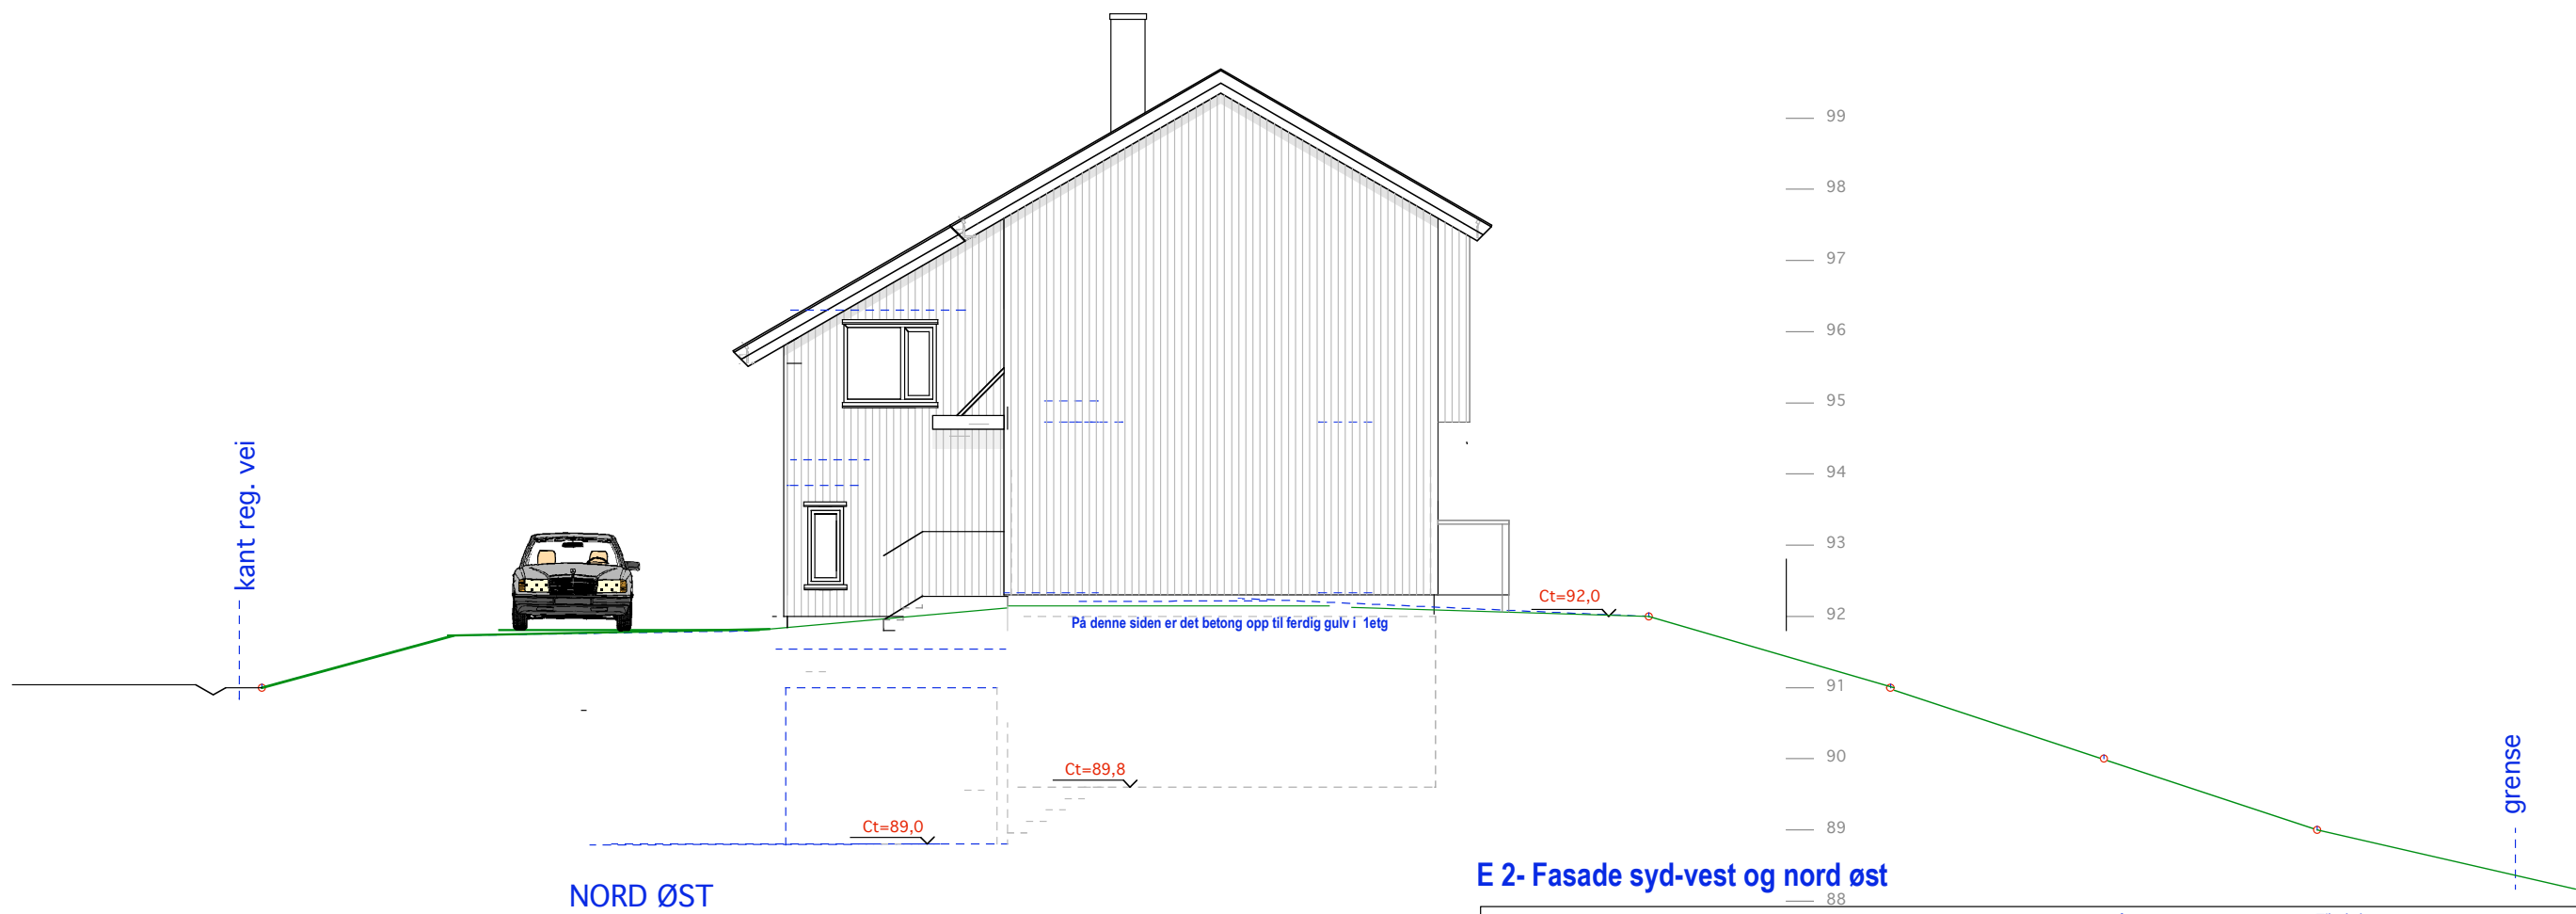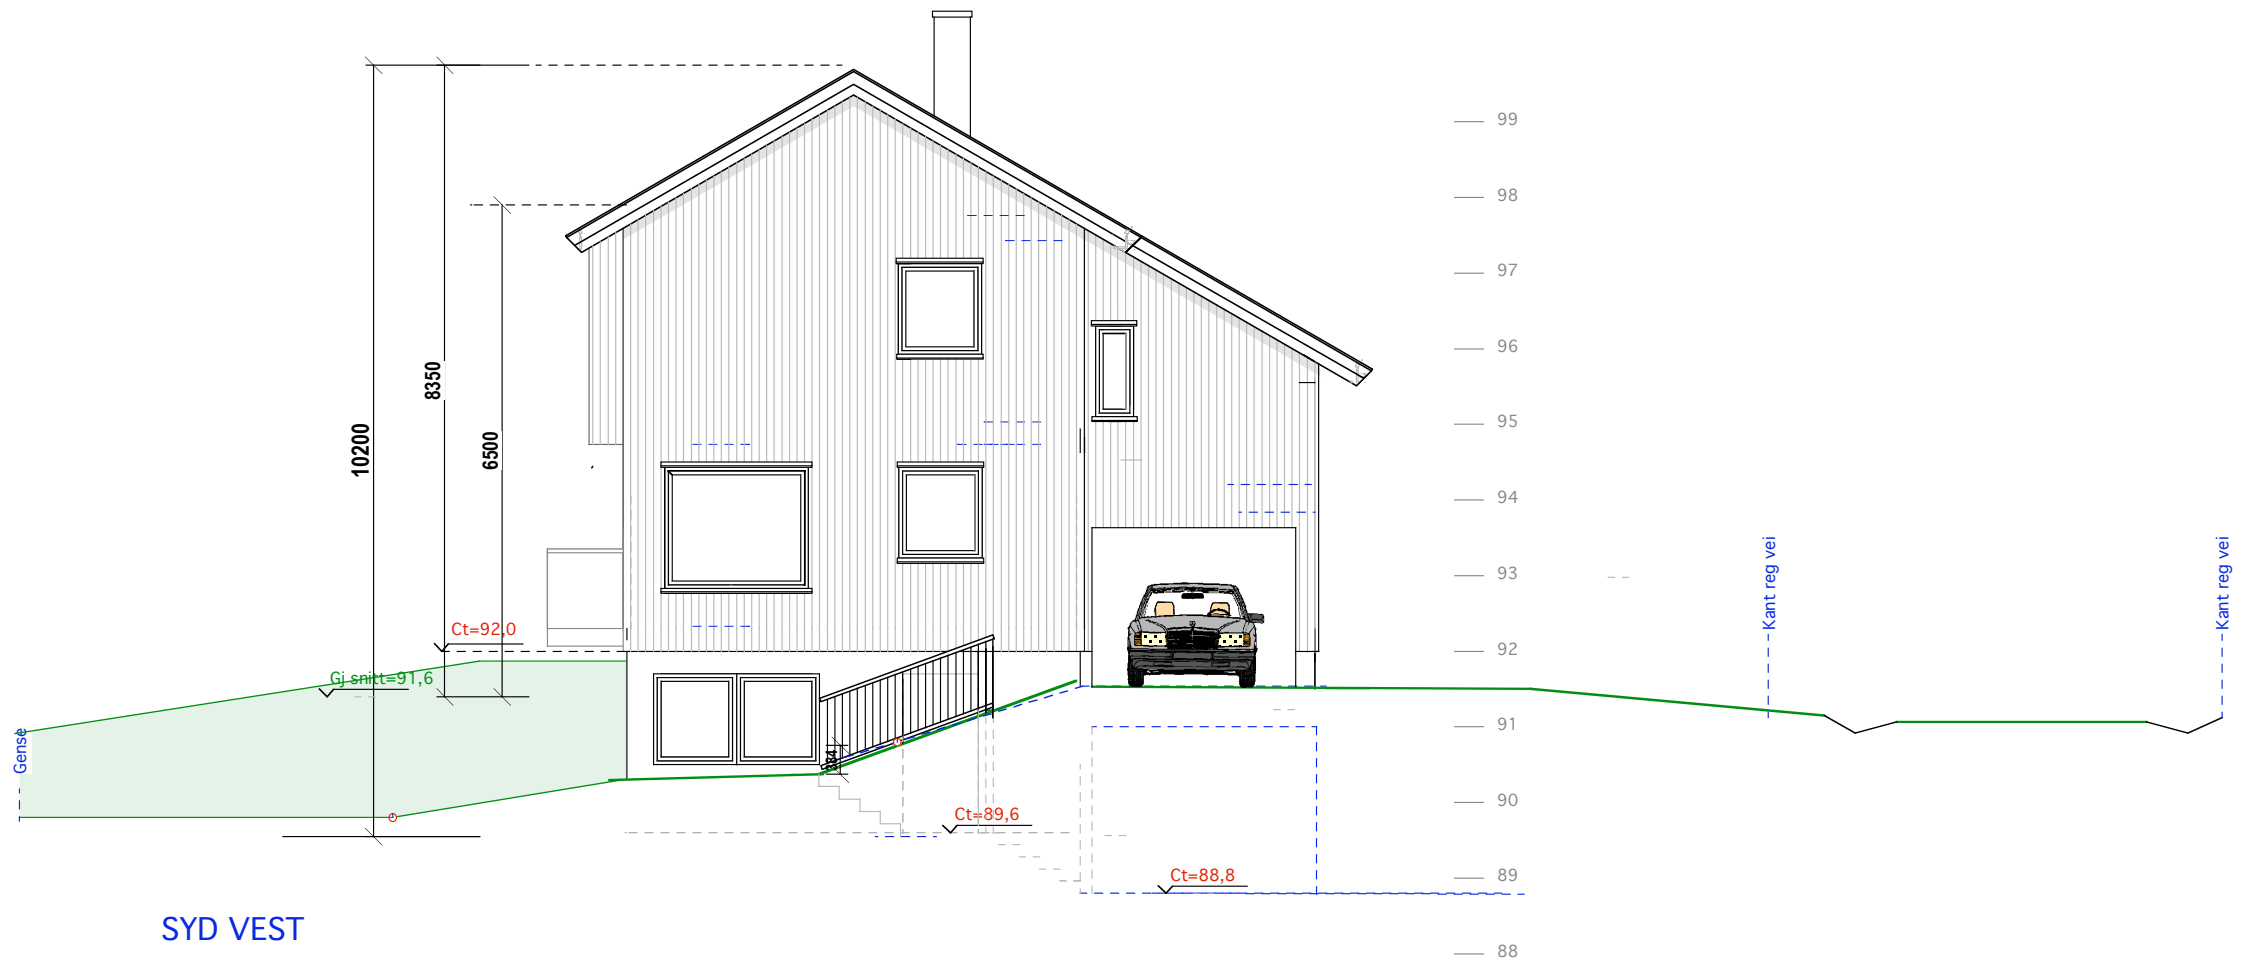

E 2- Fasade syd-vest og nord øst



10/640 Bjørnerabben 27

MÅL 1:100

11-07-22

Tiltakshaver:

Siv.ark. Nils Haugrud.
Jvre Slottsgt. 14, 0157 Oslo
Tlf 9518 9518 nhaugrud@online.no

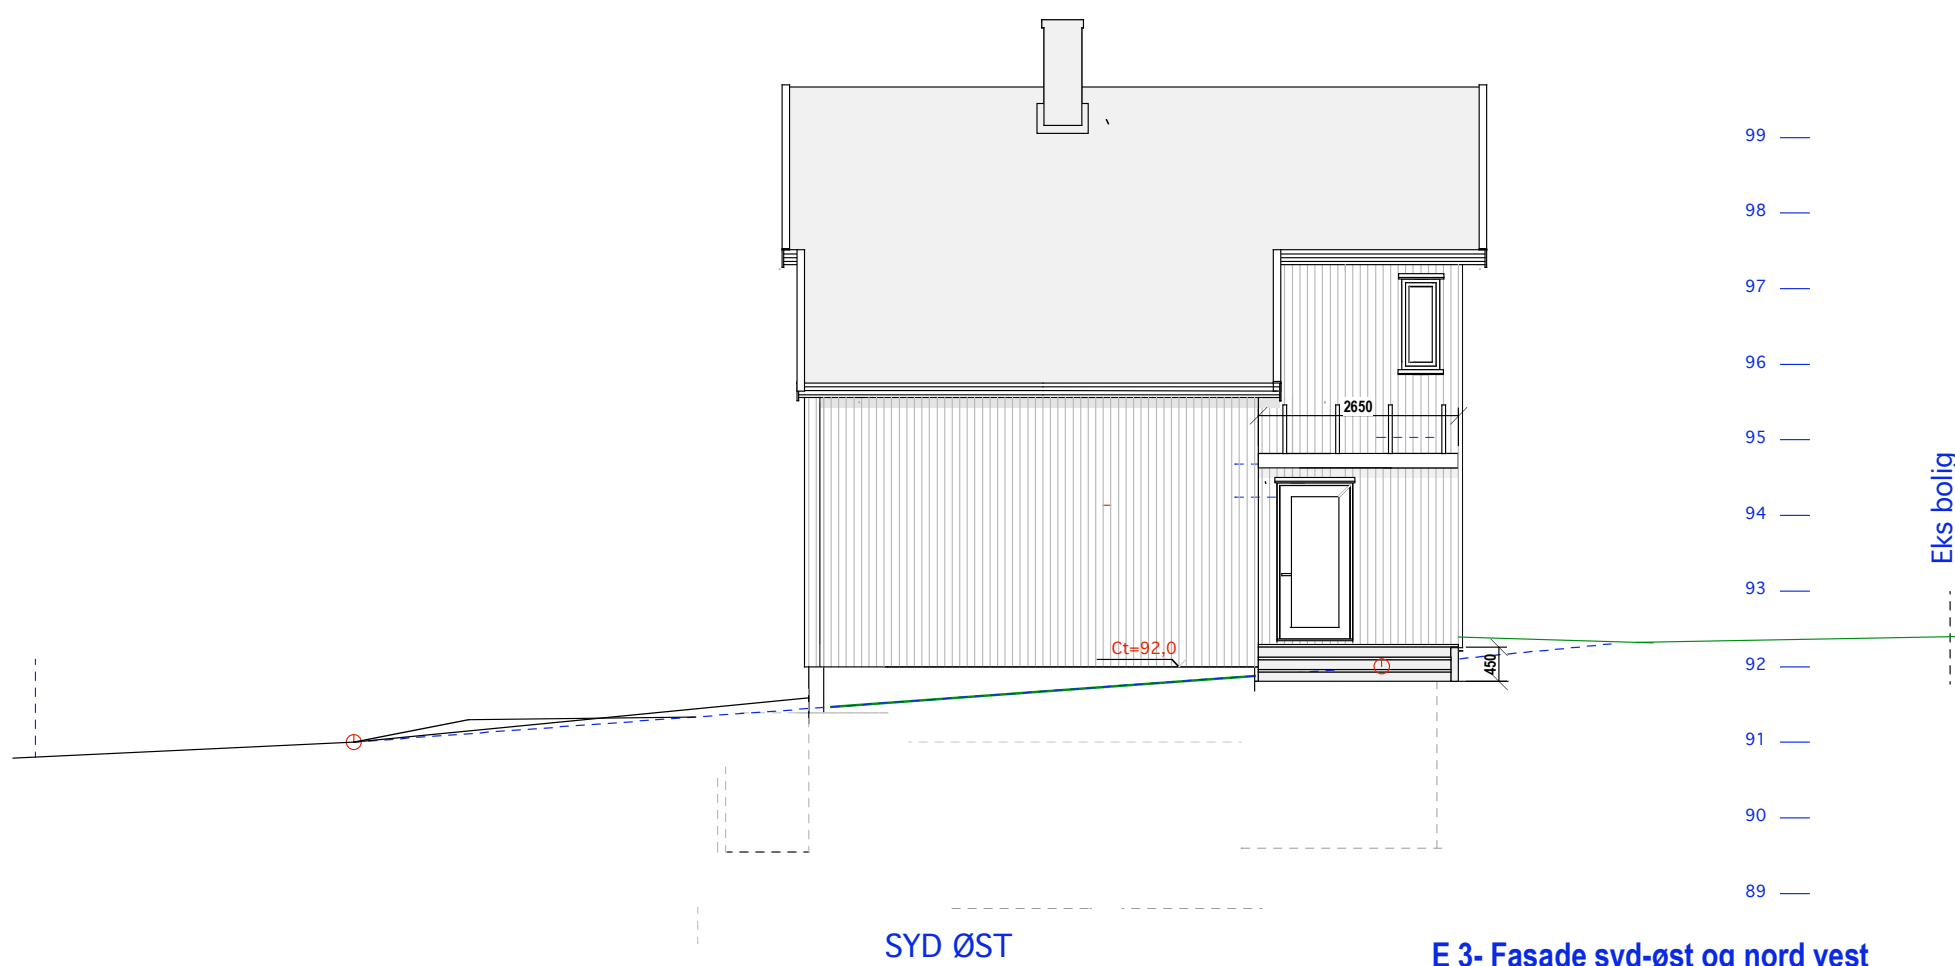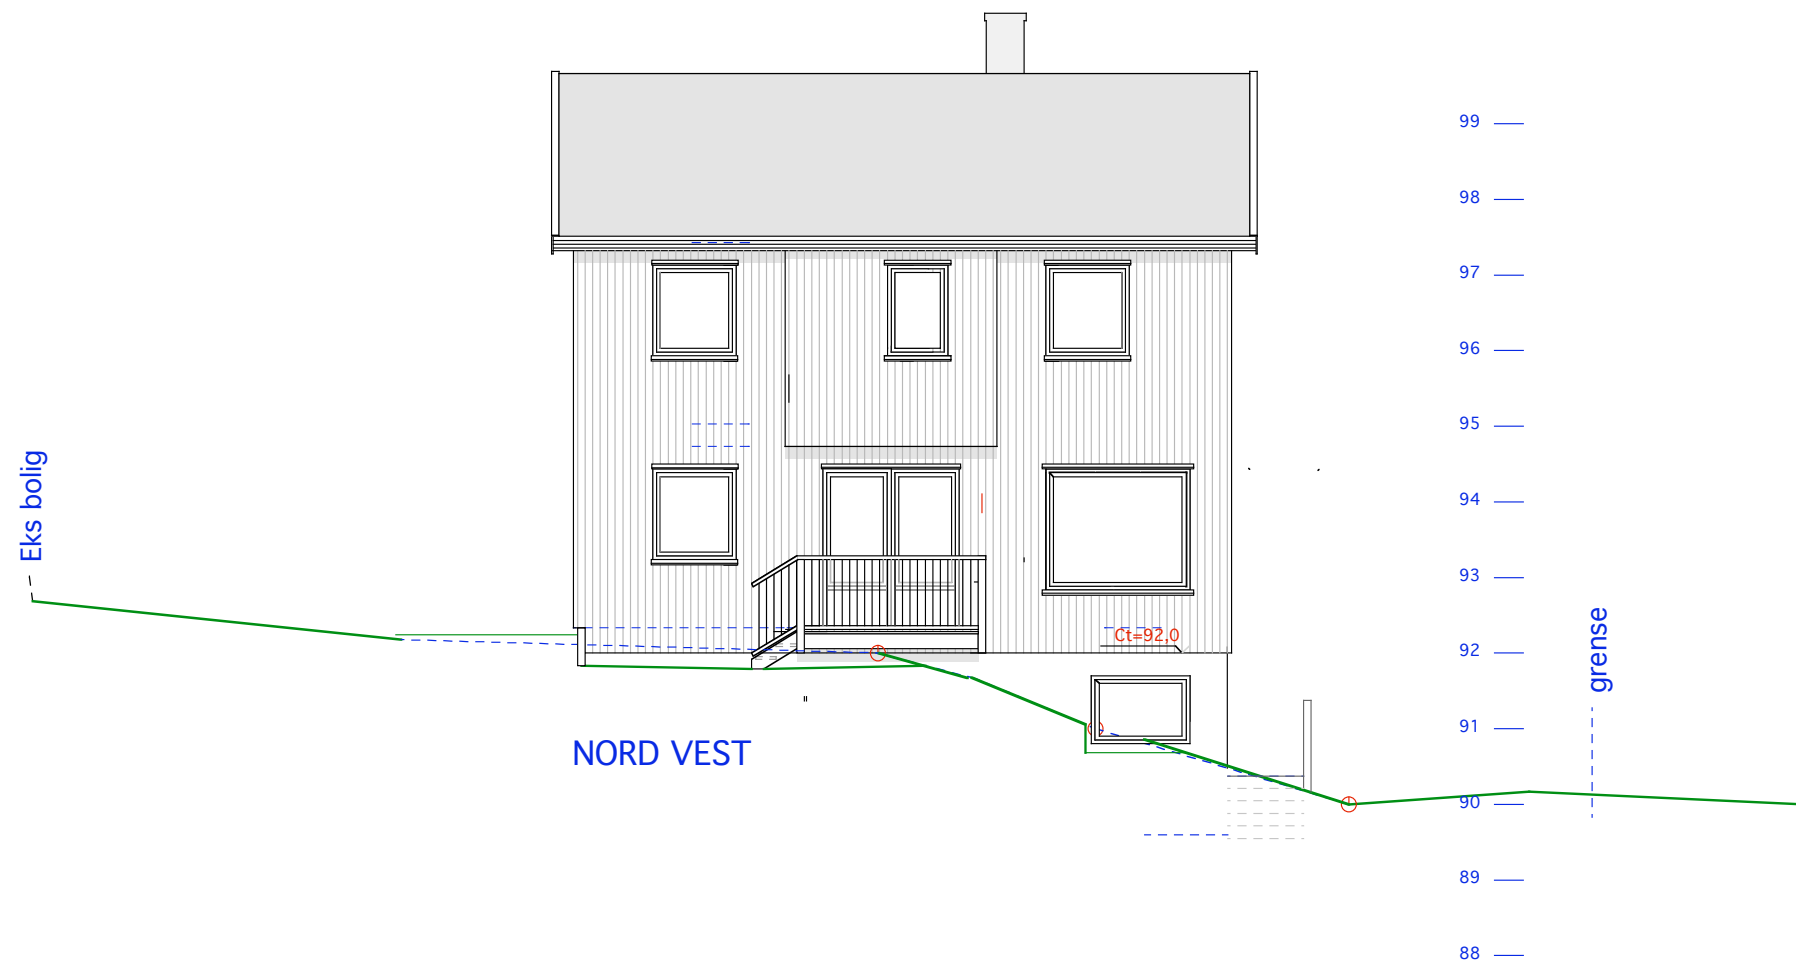

E 3- Fasade syd-øst og nord vest