



Snitt

Snitt i garasjedelen

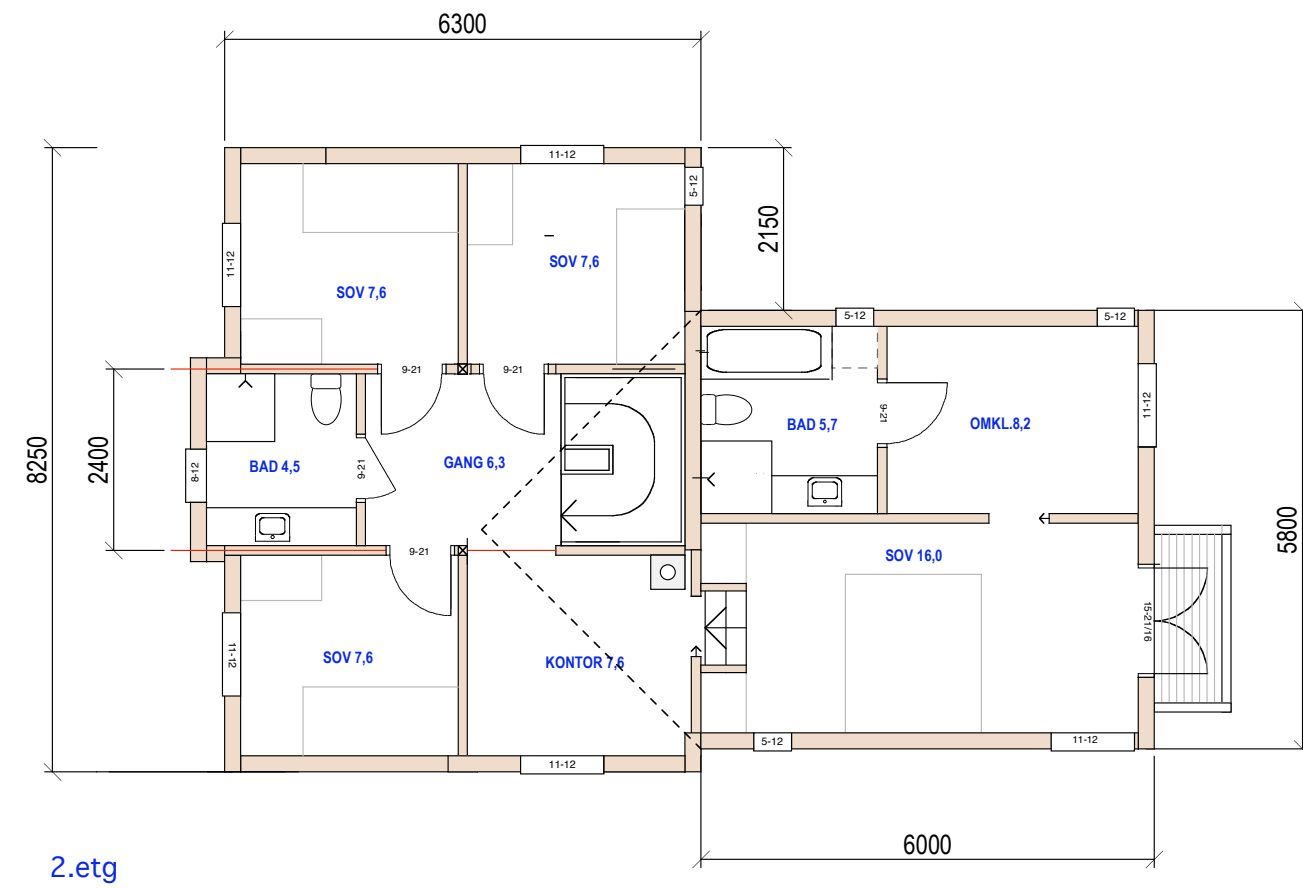


2.etg

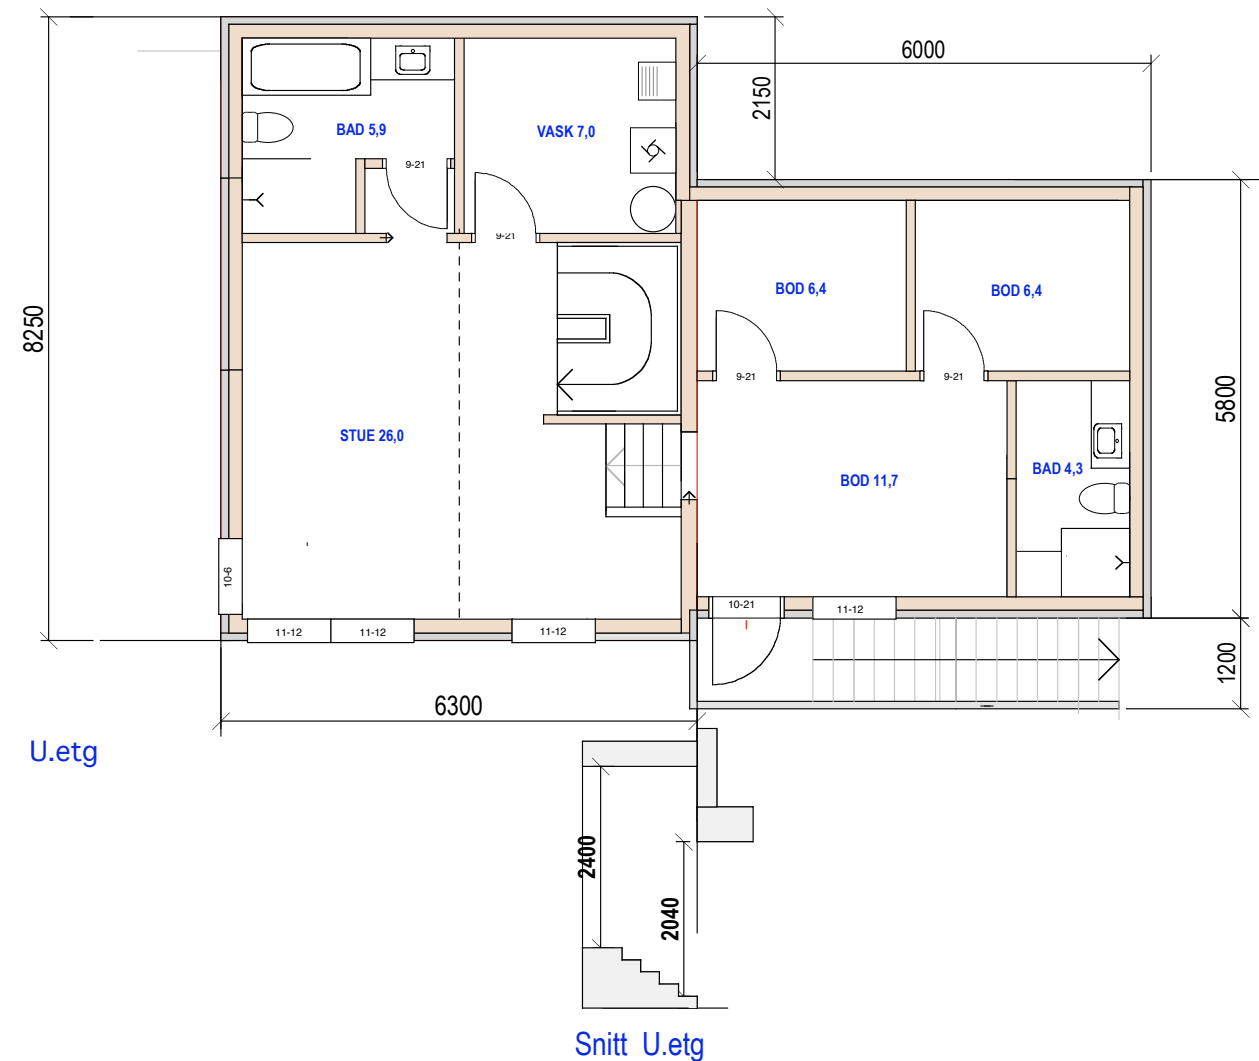



U.etg

Snitt U.etg

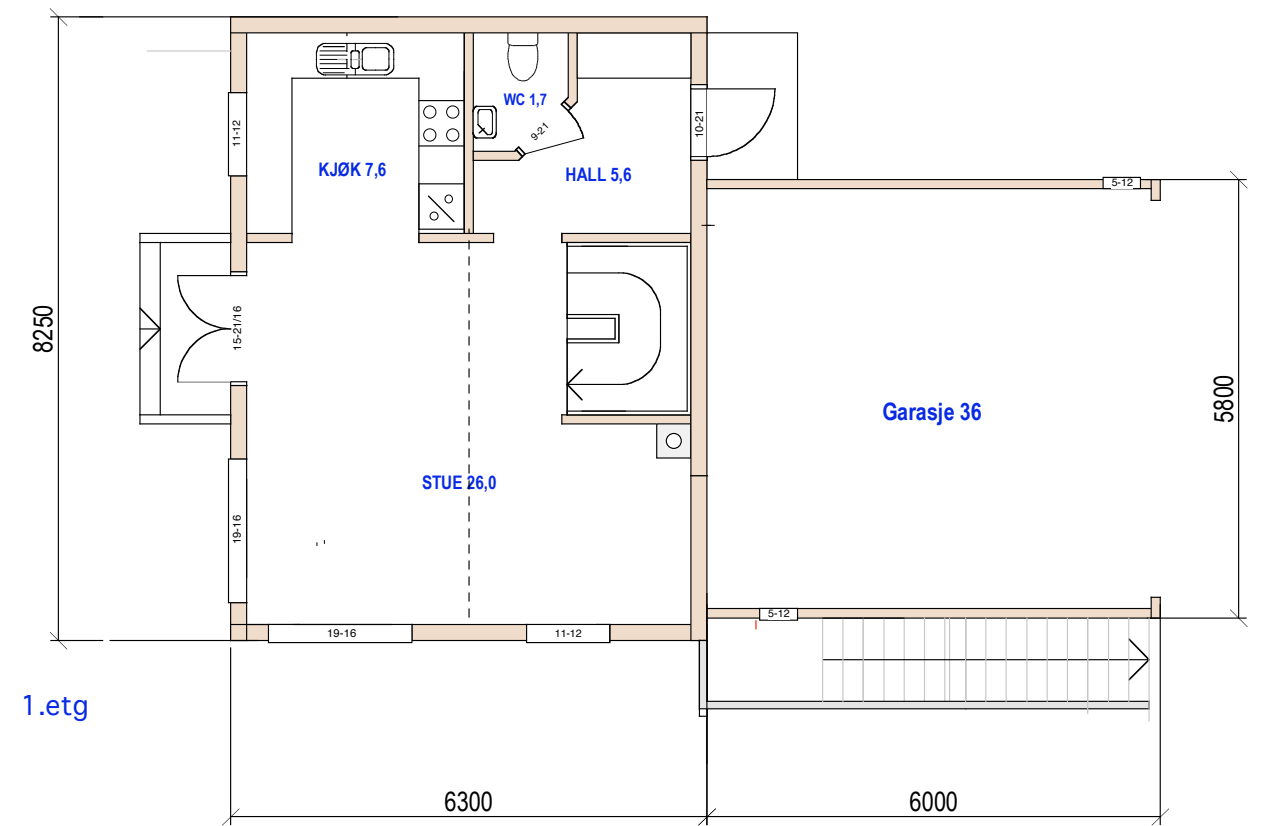

1.etg

E.1- Plan og snitt

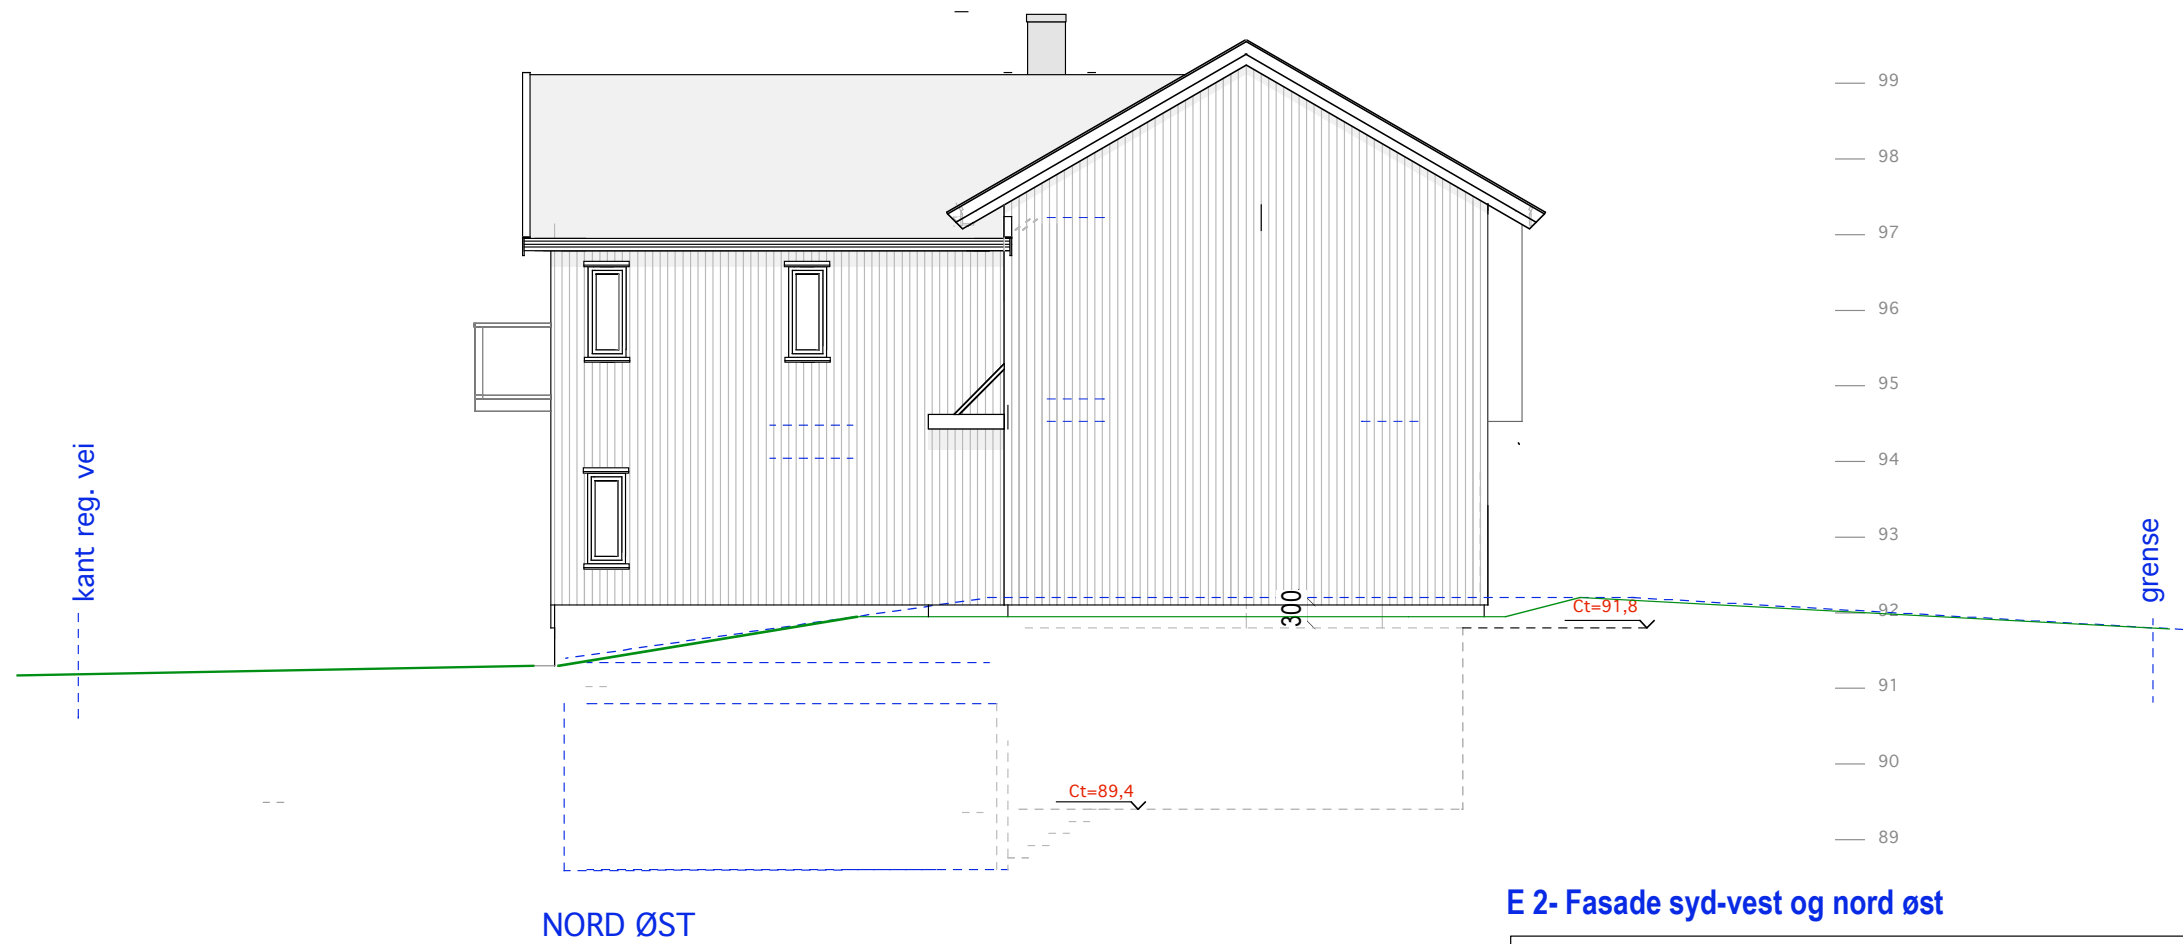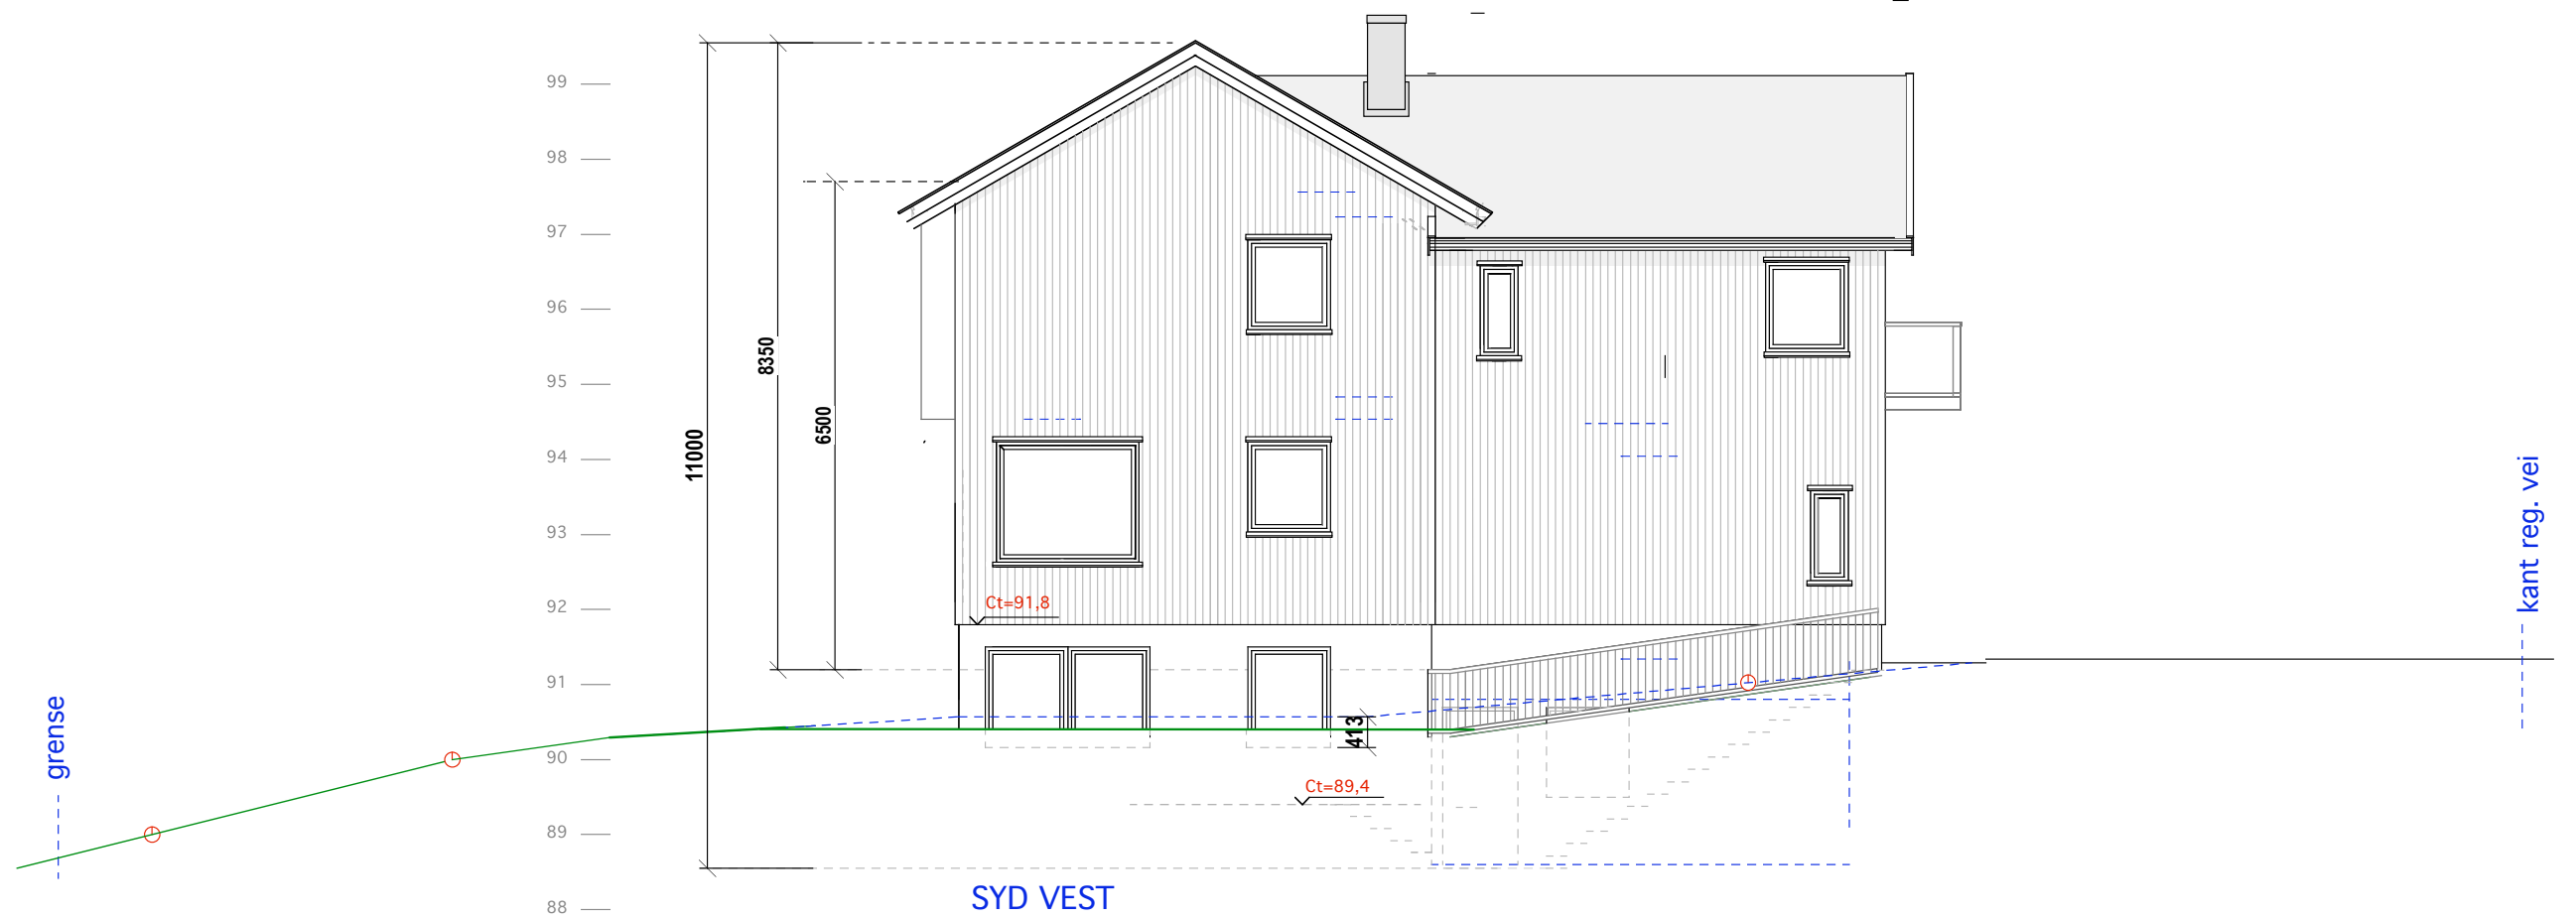



E 2- Fasade syd-vest og nord øst

10/640 Bjørnerabben 22

MÅL 1:100
02-02-22

Tiltakshaver:

Siv.ark. Nils Haugrud.
Jvre Slottsgt. 14, 0157 Oslo
Tlf 9518 9518 nhaugrud@online.no

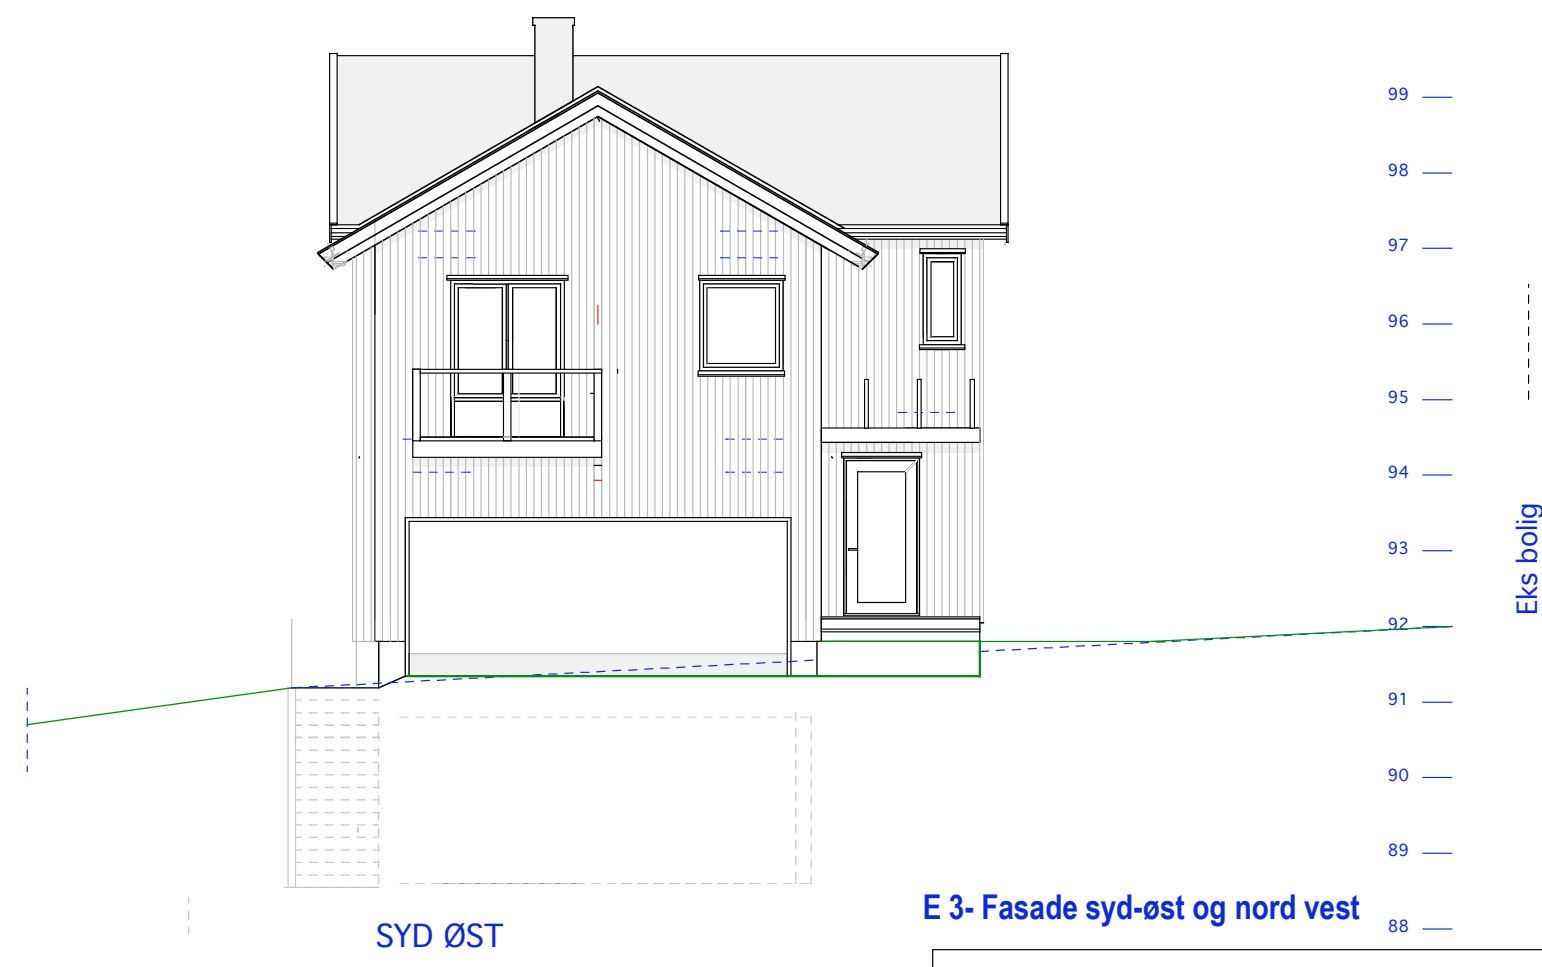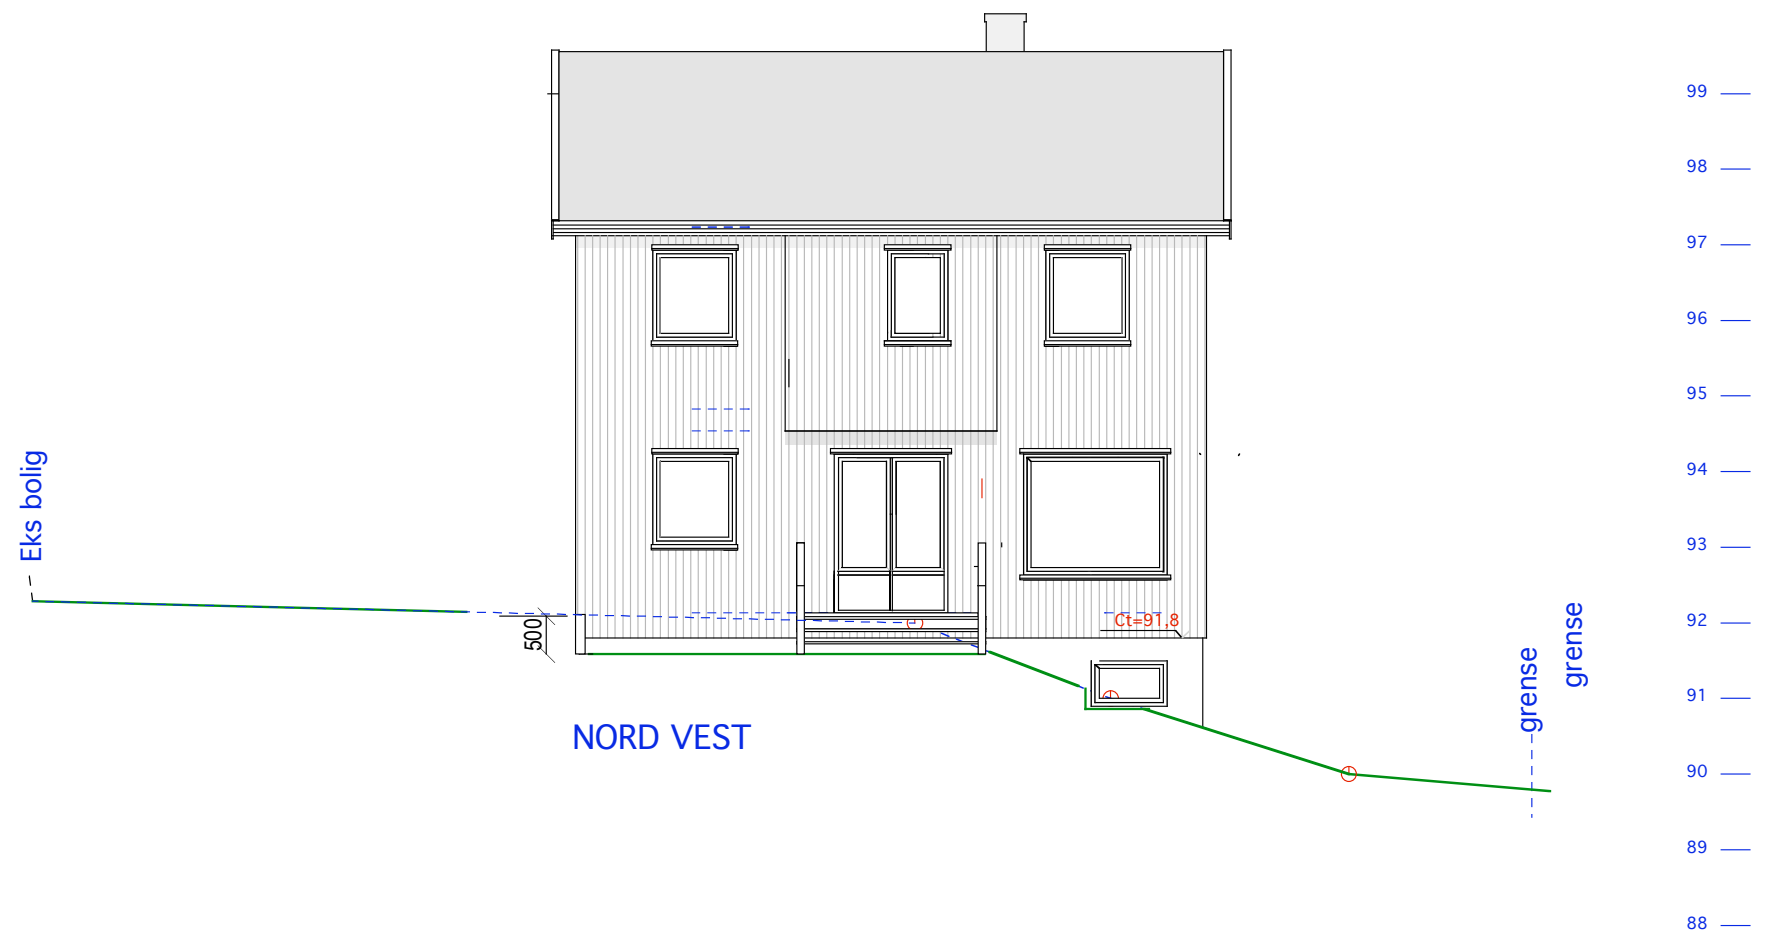

E 3- Fasade syd-øst og nord vest