


Snitt

- 99
- 98
- 97
- 96
- 95
- 94
- 93
- 92
- 91
- 90
- 89
- 88

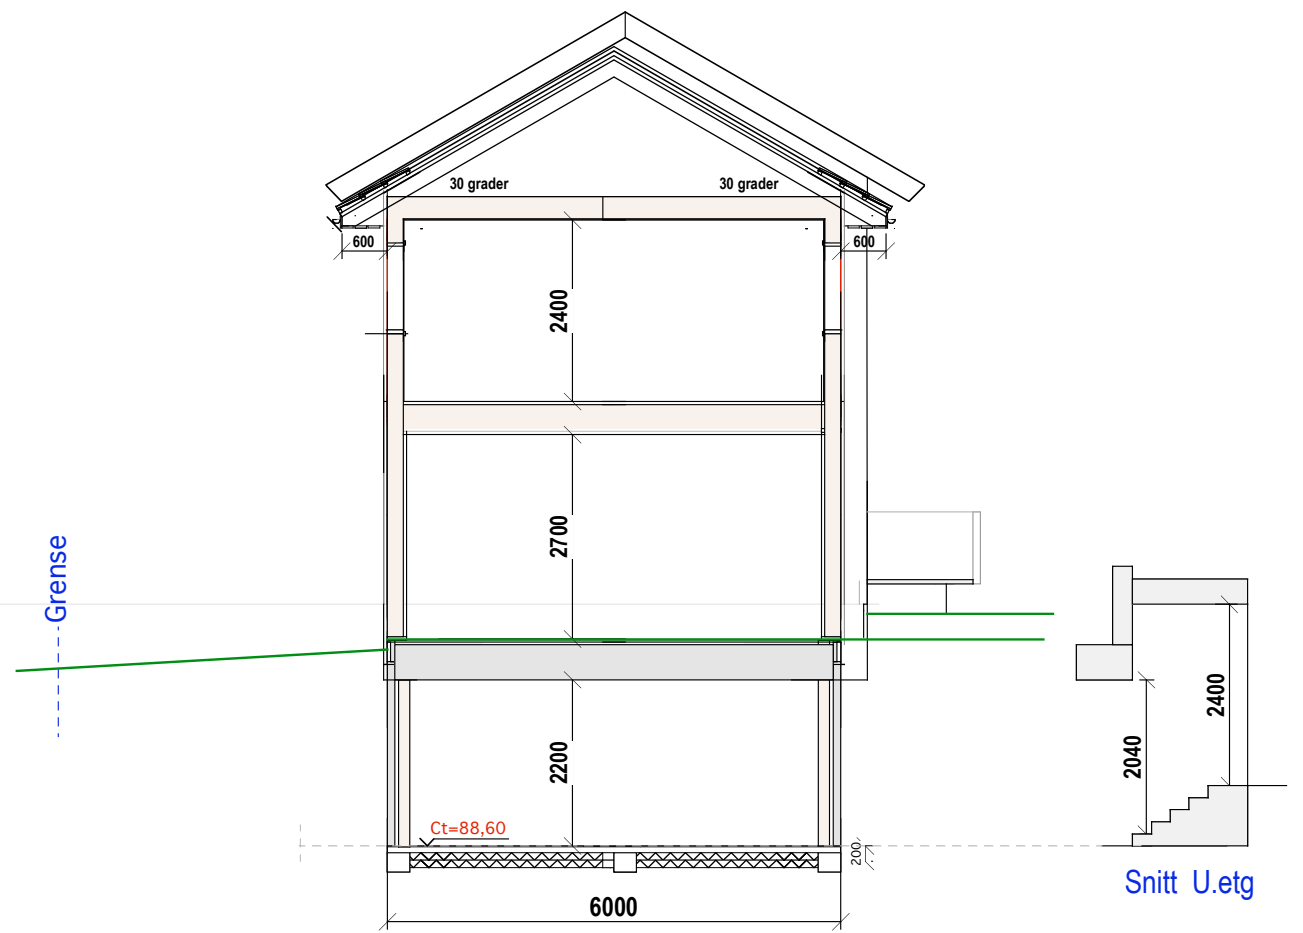

Snitt i garasjedelen

E.1-1 Snitt


10/640 Bjørnerabben 22

MÅL 1:100

30-11-2021 23-12-21


Tiltakshaver:

Siv.ark. Nils Haugrud.
 Jvre Slottsgt. 14, 0157 Oslo
 Tlf 9518 9518 nhaugrud@online.no

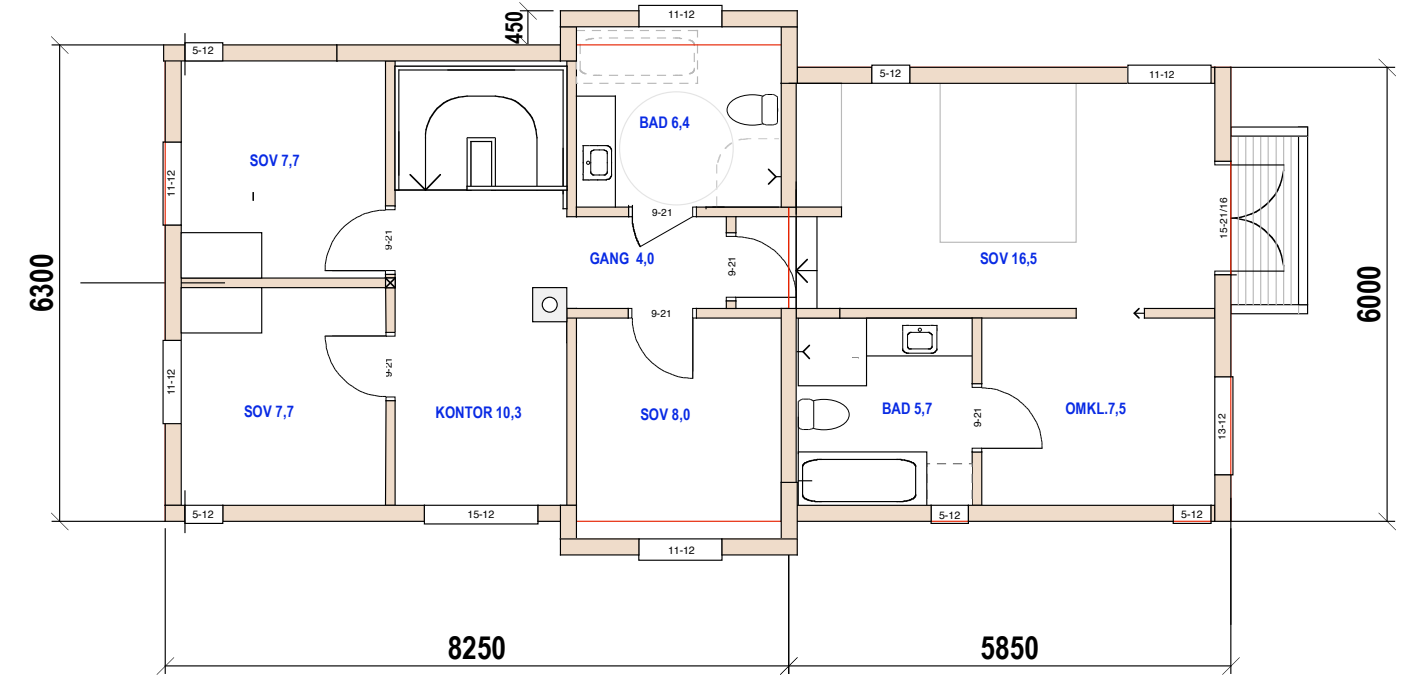


2.etg

BRA =81

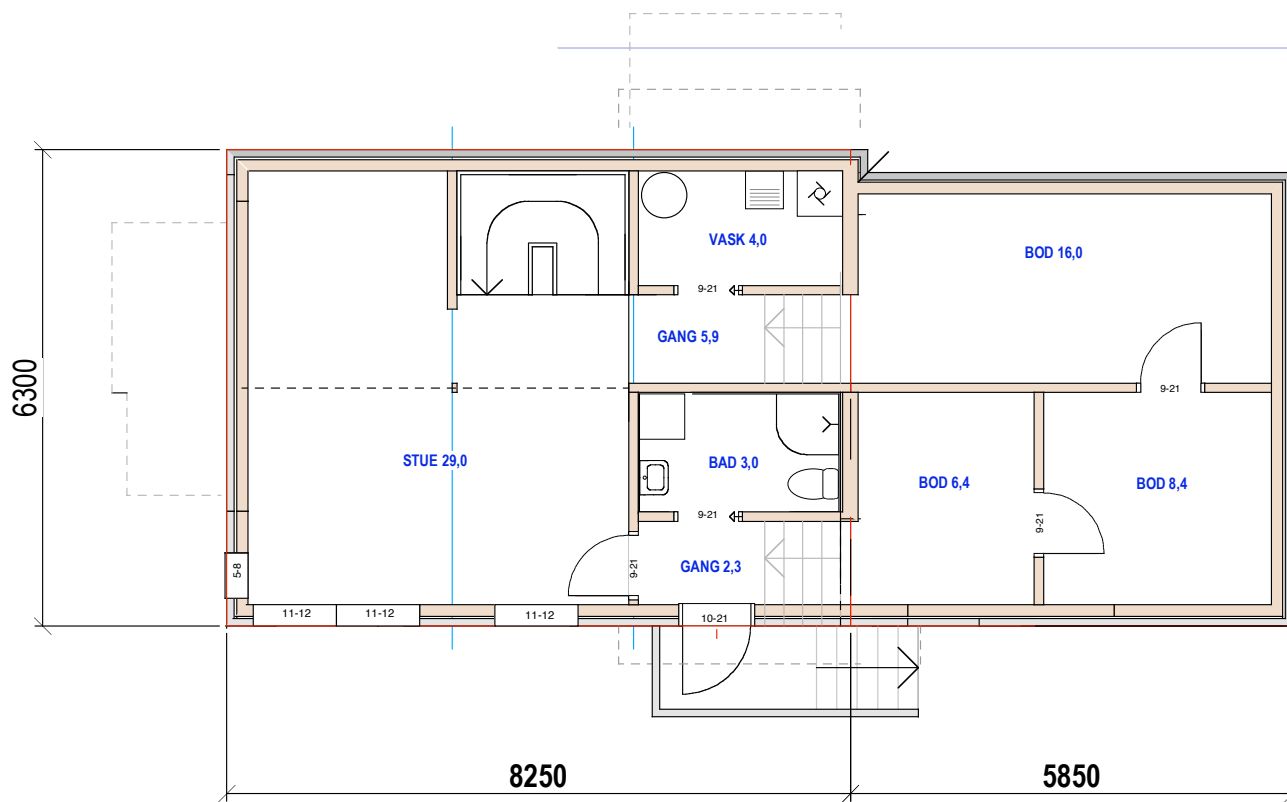

U.etg

BRA =76

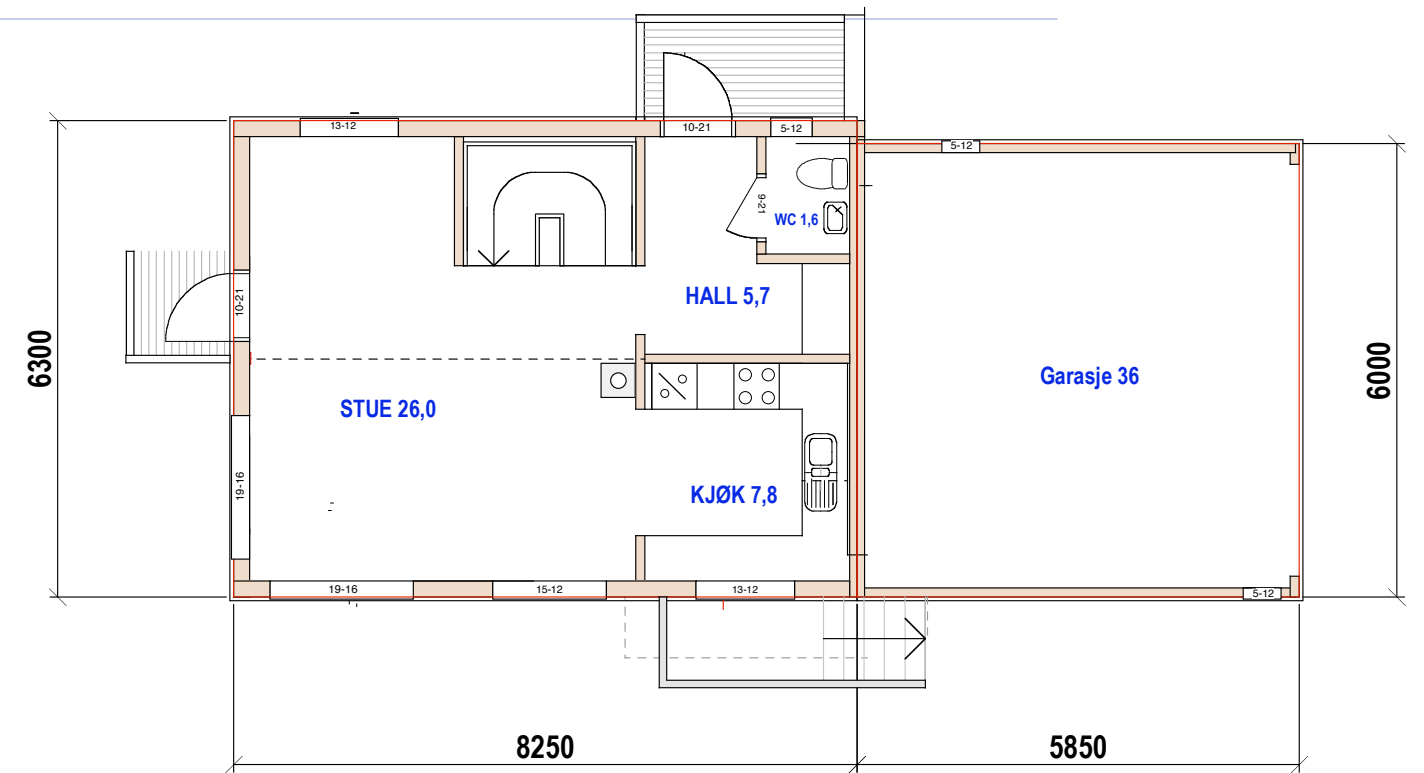

1.etg

BRA =80 Sun BRA= 237 kvm

E.1-2 Plan og snitt


10/640 Bjørnerabben 22

MÅL 1:100


30-11-2021

Tiltakshaver:

Siv.ark. Nils Haugrud.
 Jvre Slottsgt. 14, 0157 Oslo
 Tlf 9518 9518 nhaugrud@online.no


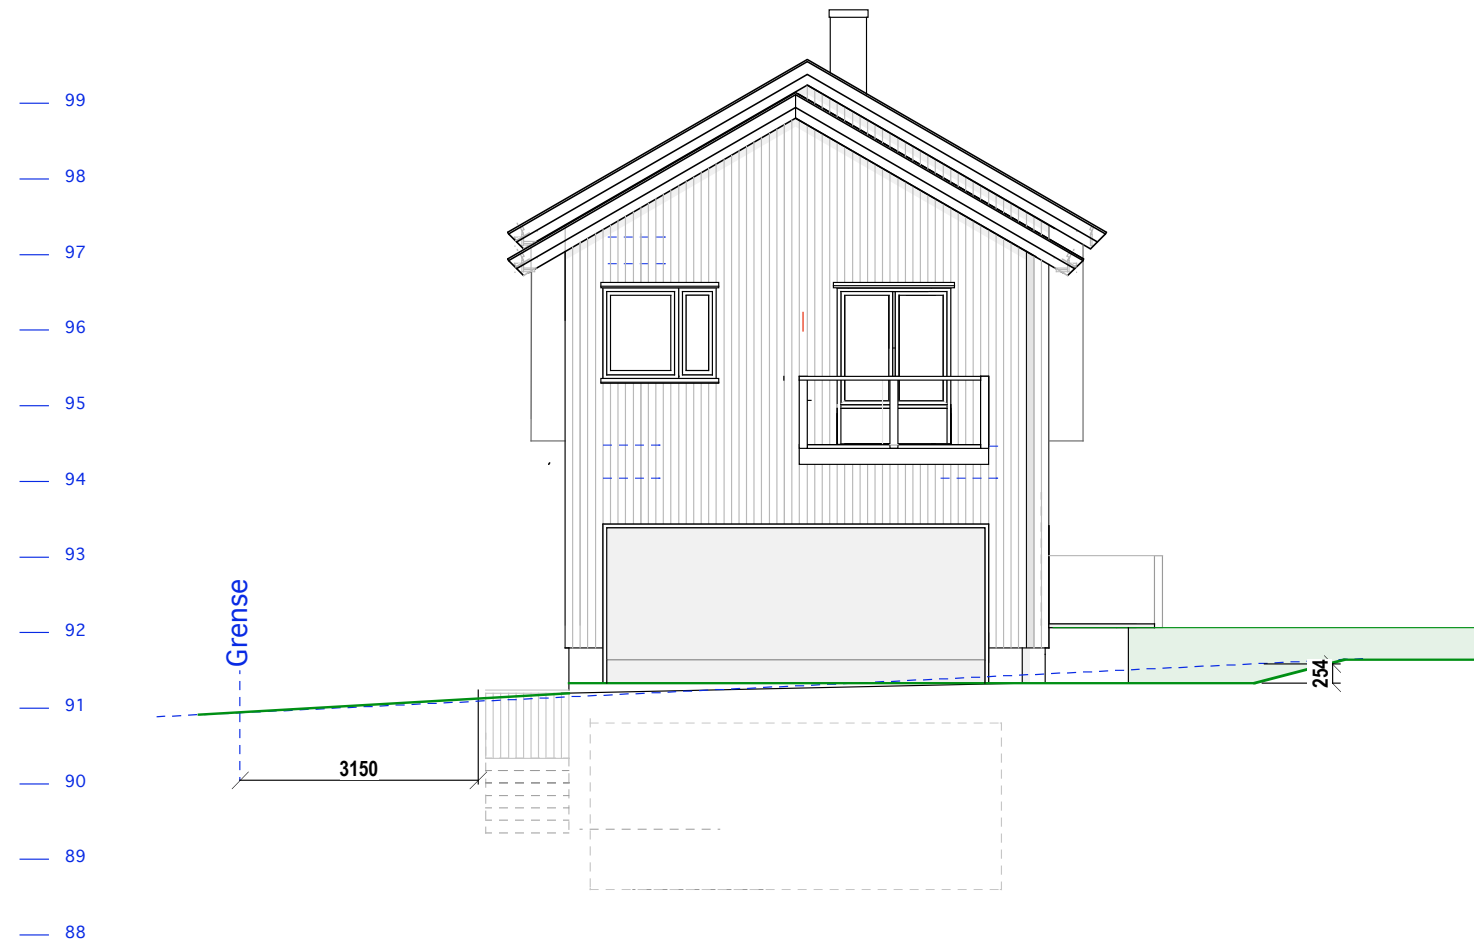


SYD ØST

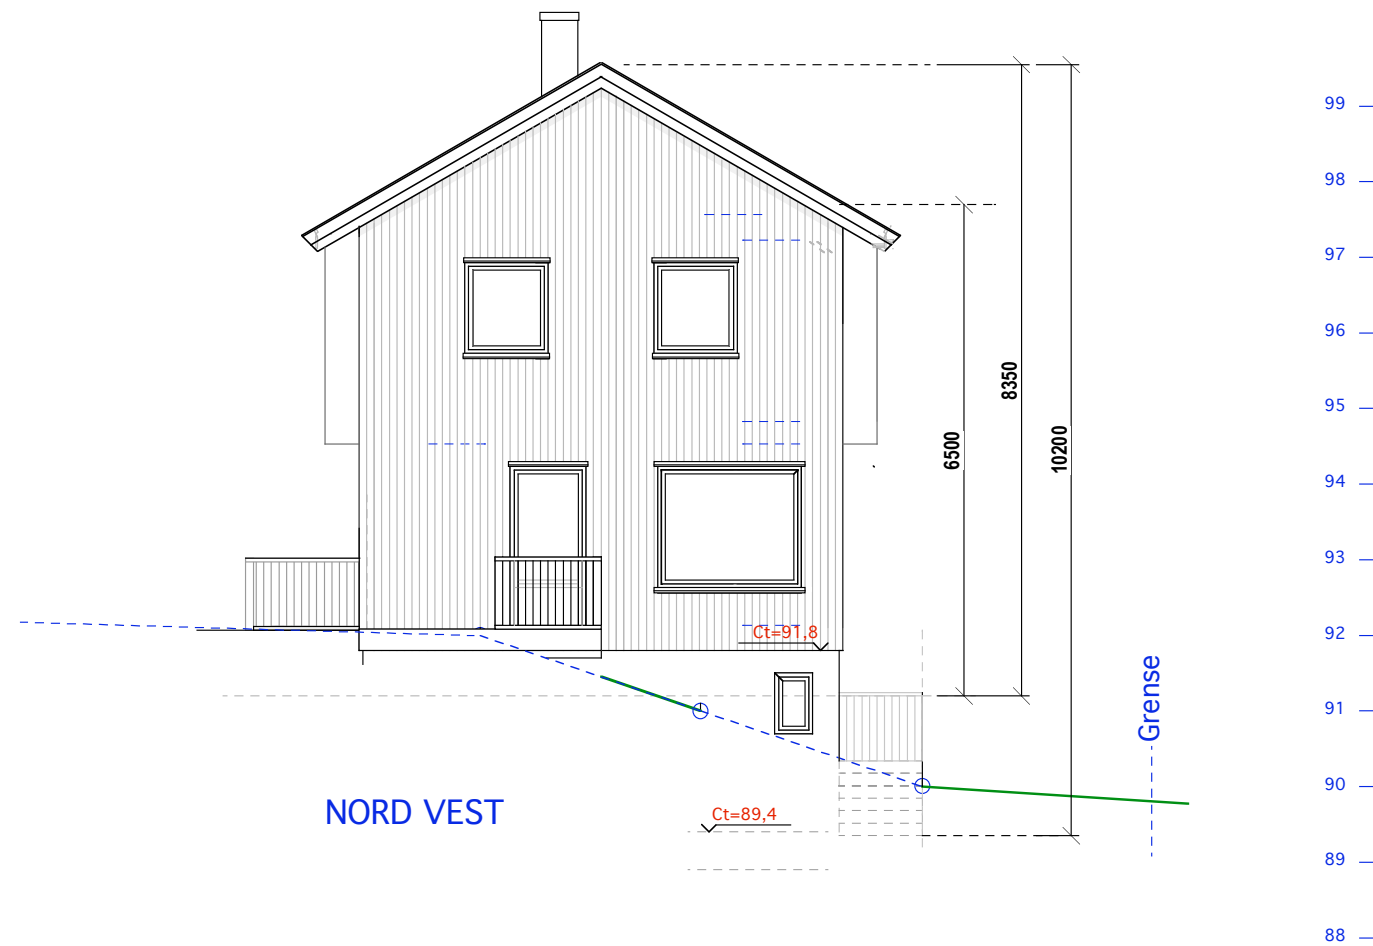

NORD VEST

E.1-3 Gavlfasader

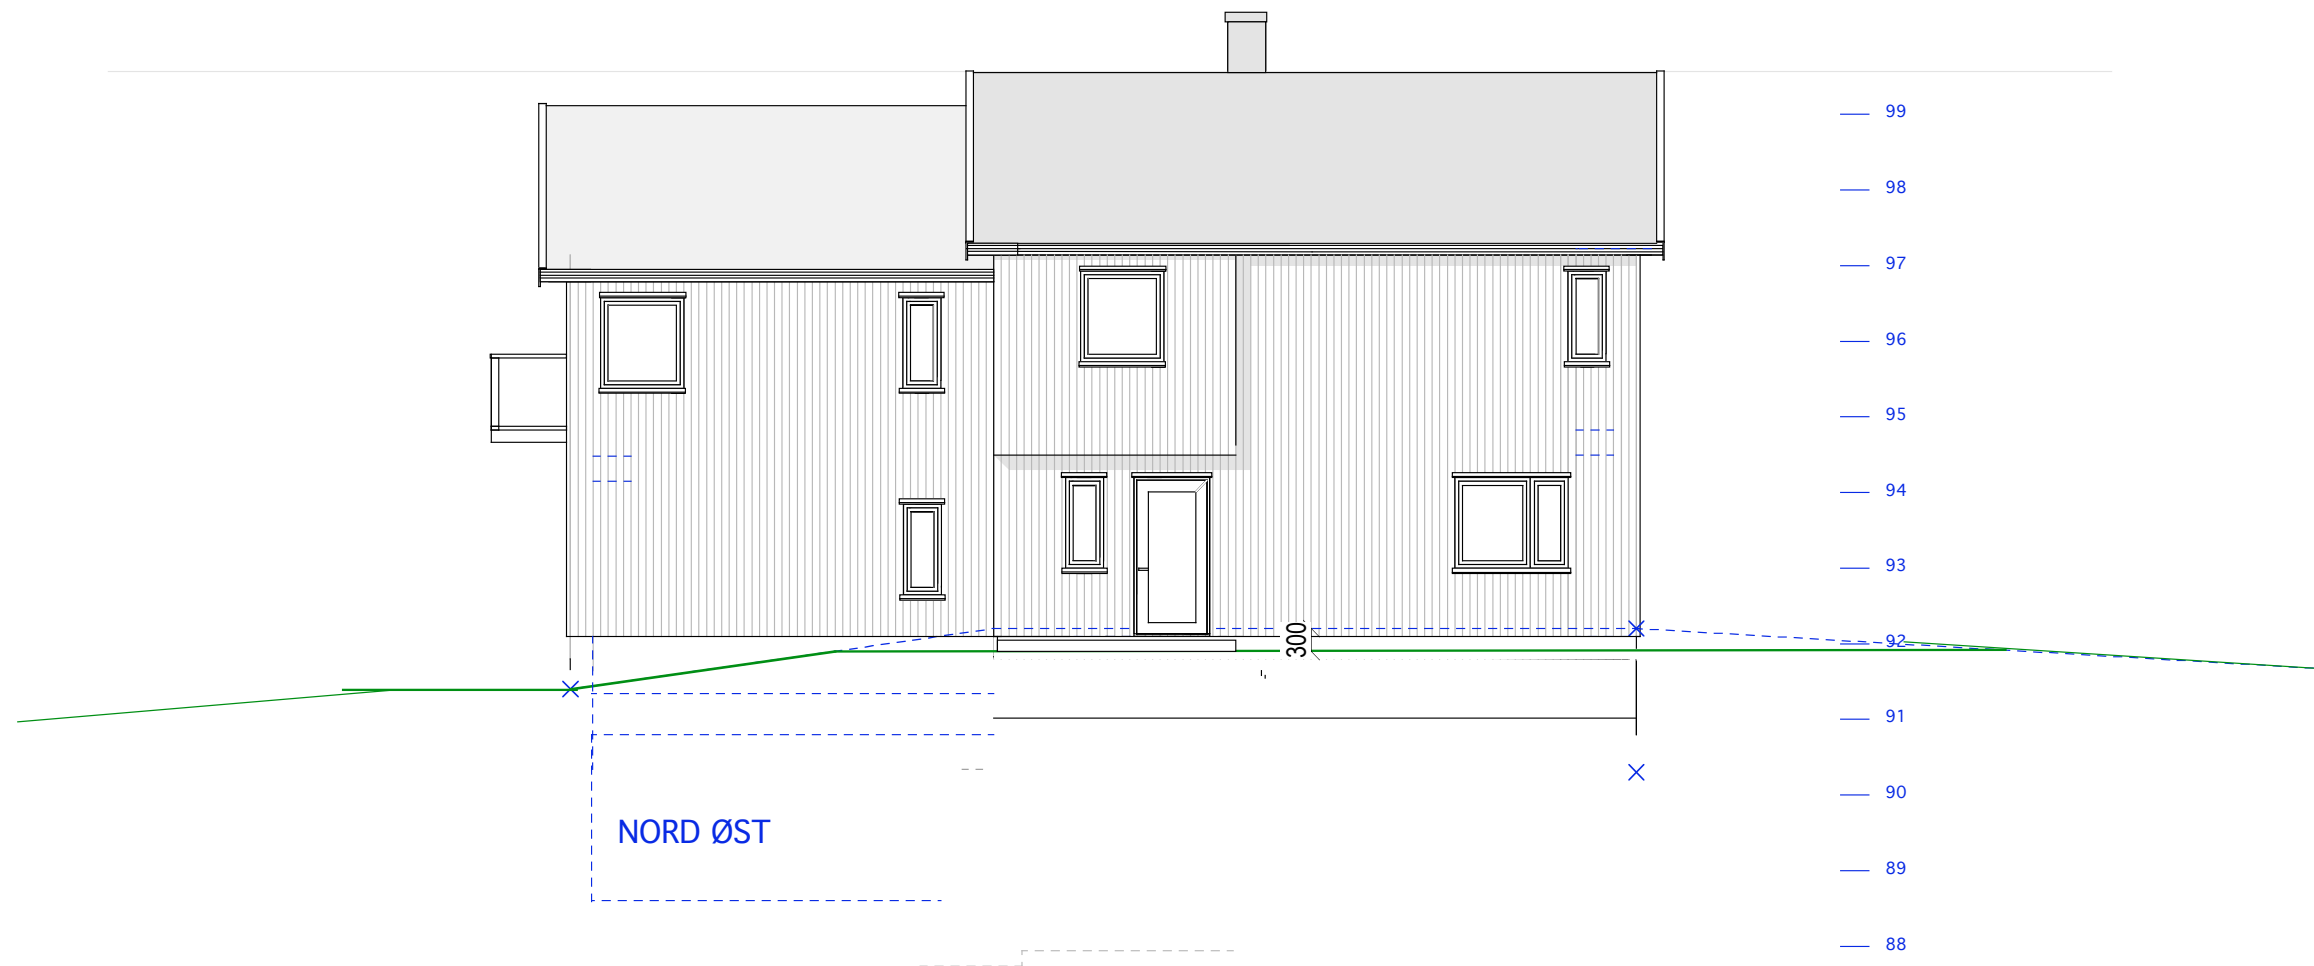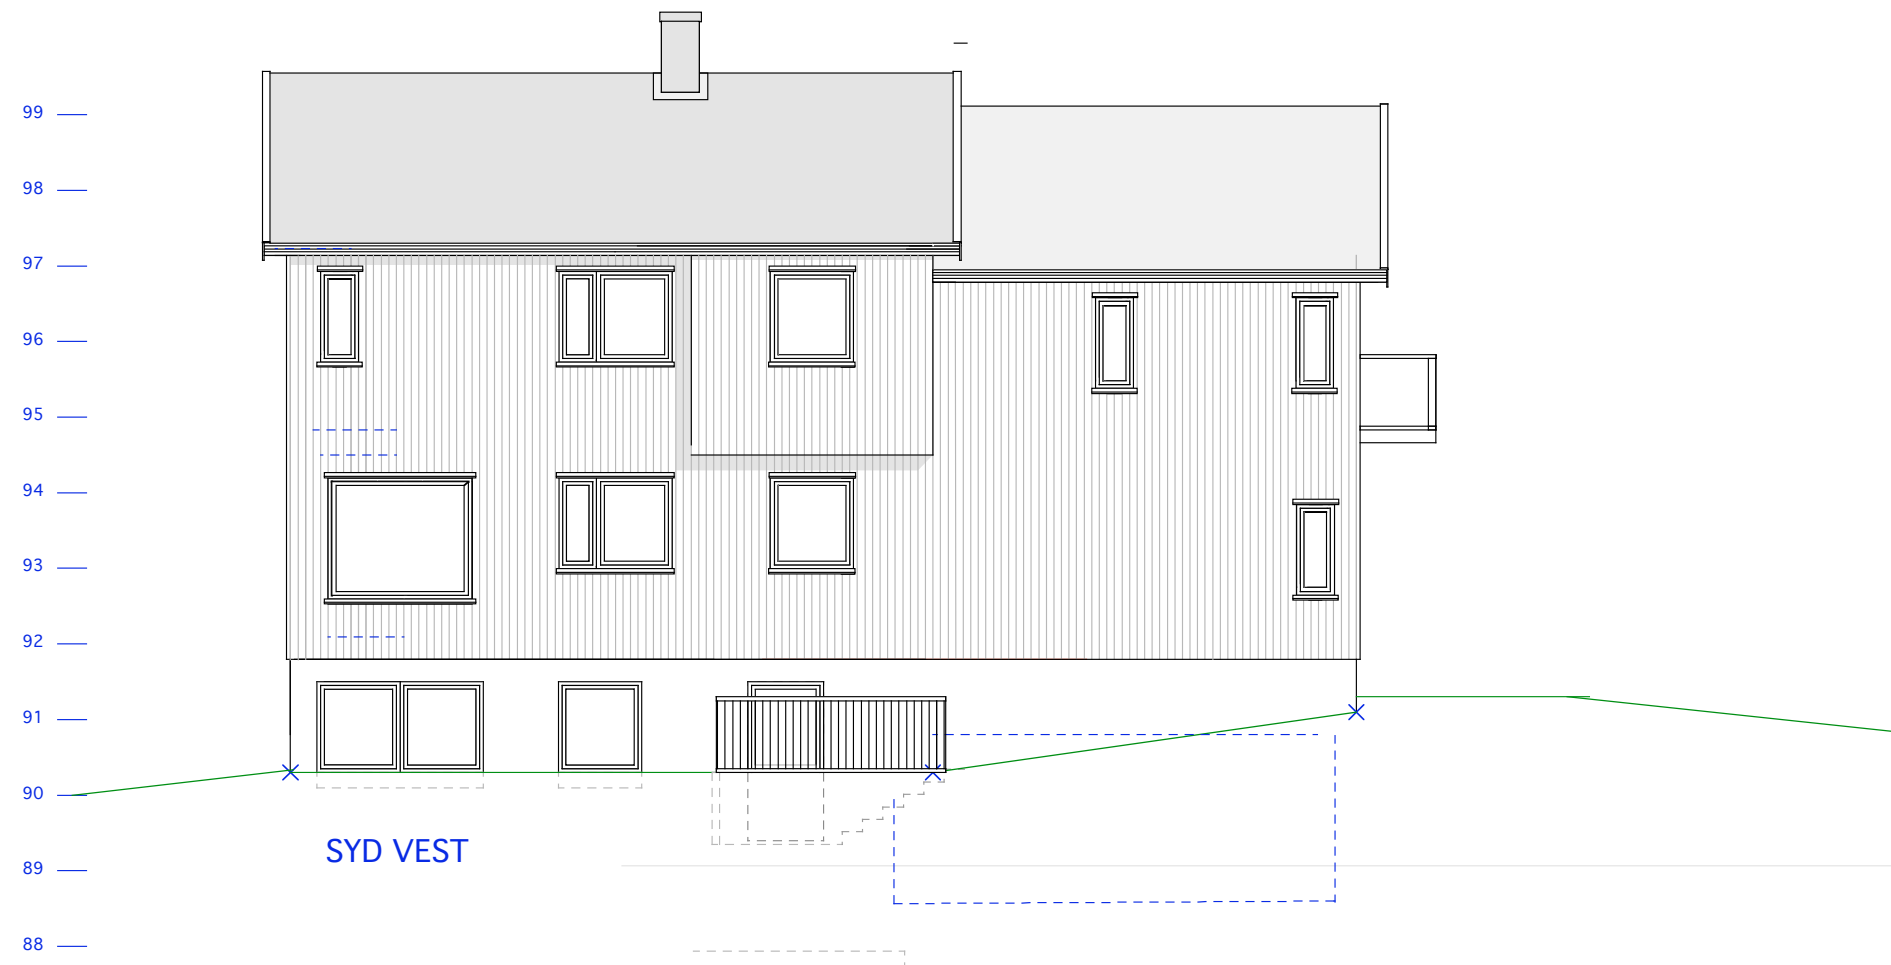

E.1-4 Langfasader

10/640 Bjørnerabben 22

MÅL 1:100
30-11-2021

Tiltakshaver:

Siv.ark. Nils Haugrud.
Jvre Slottsgt. 14, 0157 Oslo
Tlf 9518 9518 nhaugrud@online.no