


**KJELLER** BRA=96,0

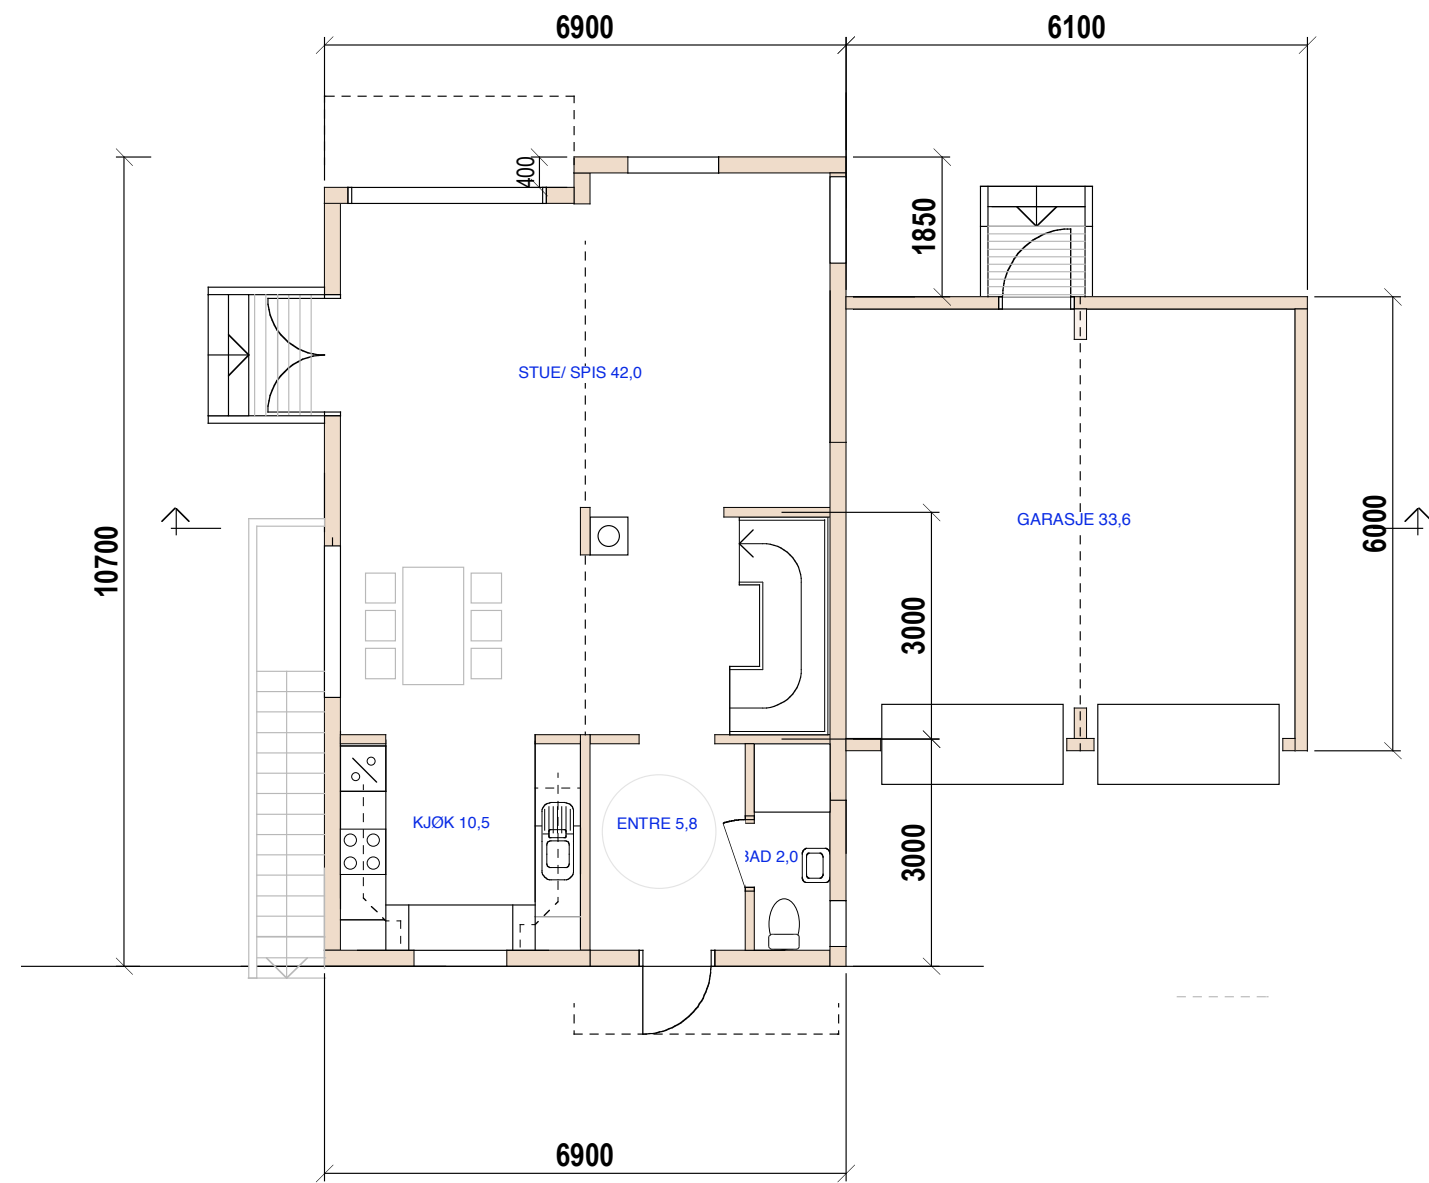



**1.ETG** BRA=65,5+33,5

181/71 E.1-2 Kjeller og 1.etg

Breians vei 15

Mål: 1:100  
 TILTAKSHAVER  
 Date: 22-08-16 — Dato: 14-02-17 — Dato: 28-01-18

Siv.ark. Nils Haugrud,  
 Øvre Slottsgt 14, 0157 Oslo  
 Tlf: 9518 9518

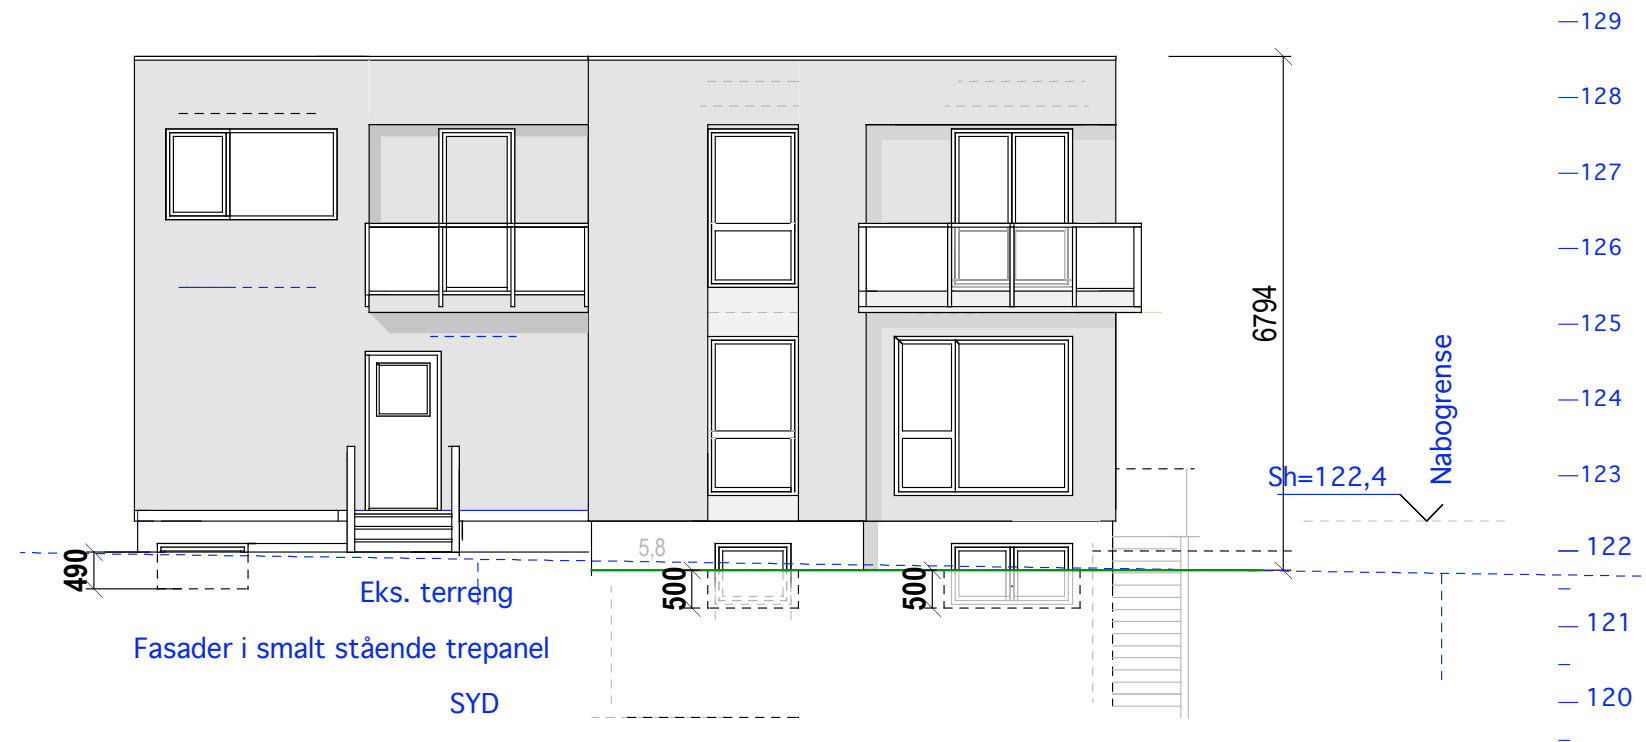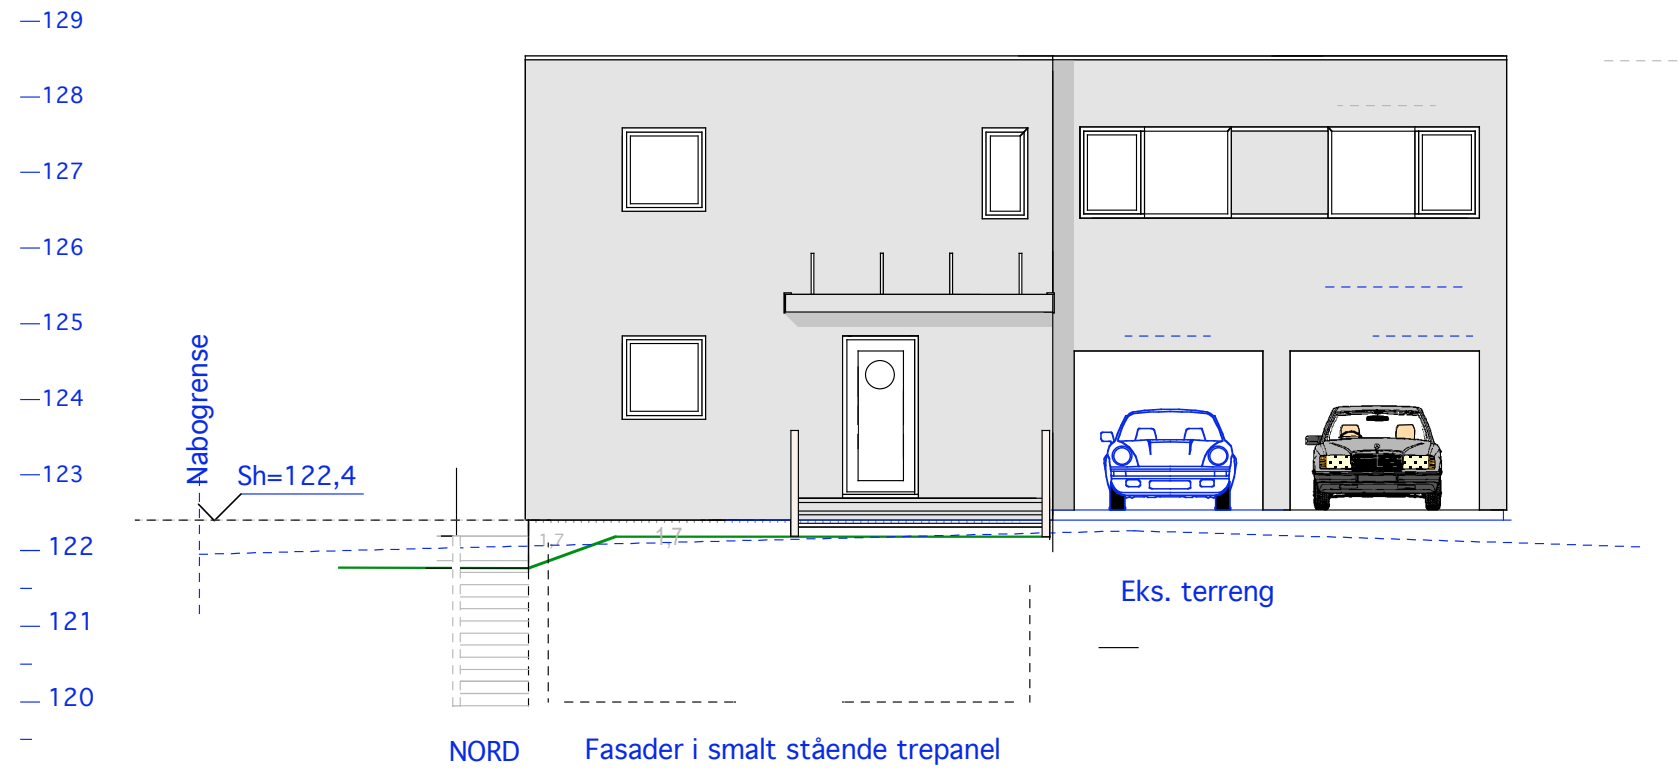

181/71 E.1-3 Fasade nord og syd

# Breians vei 15



Mål: 1:100  
Date: 22-08-16

TILTAKSHAVER  
Date: 14-02-17

Siv.ark. Nils Haugrud,  
Øvre Slottsgt 14, 0157 Oslo  
Tlf: 9518 9518

BRA=65,5+33,5

1.ETG

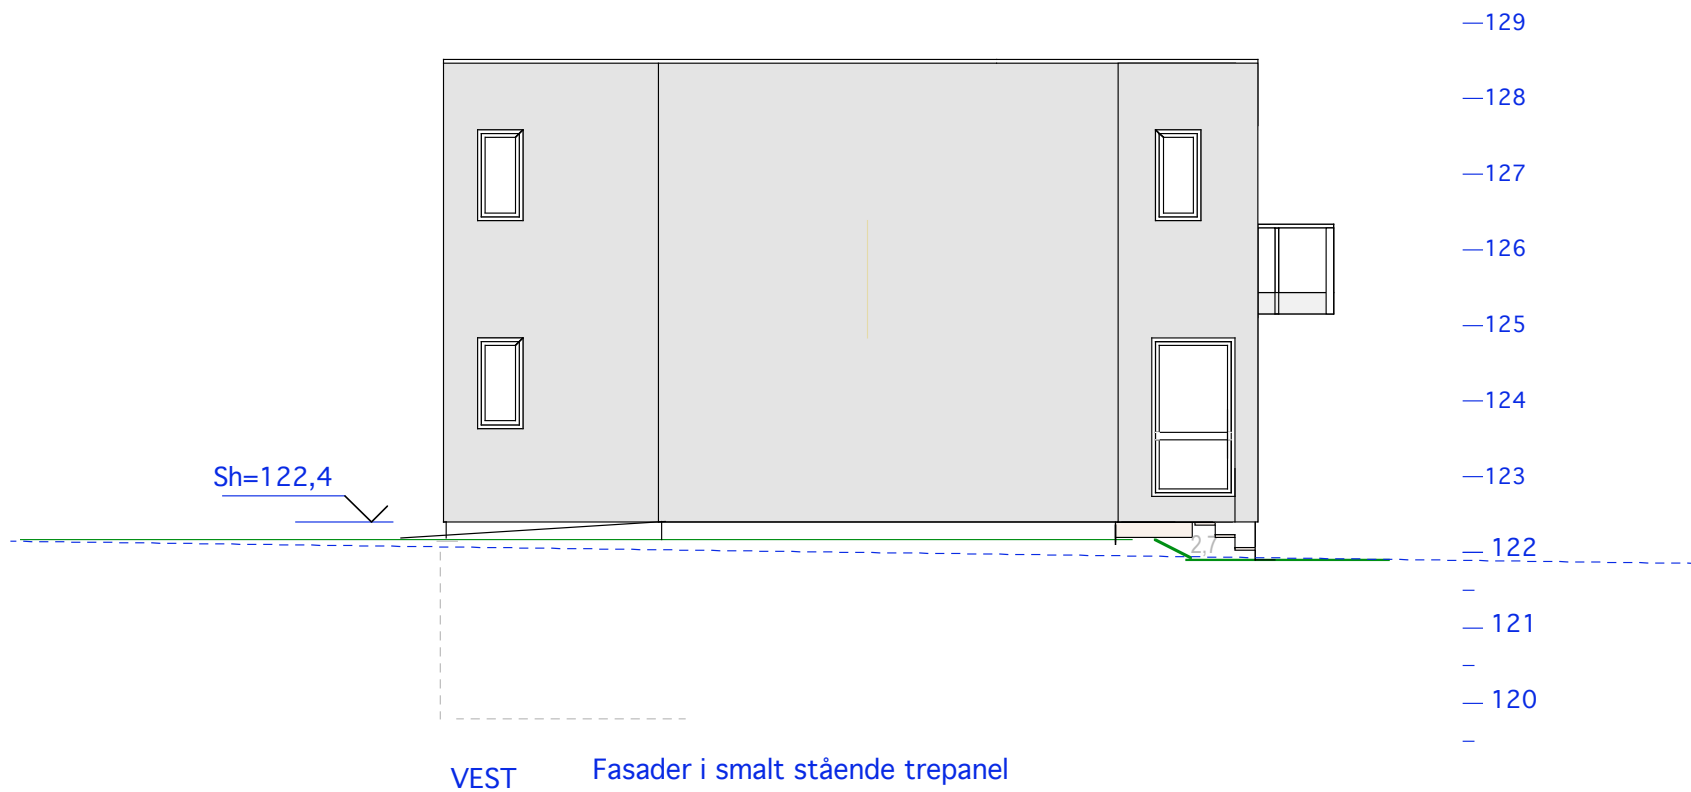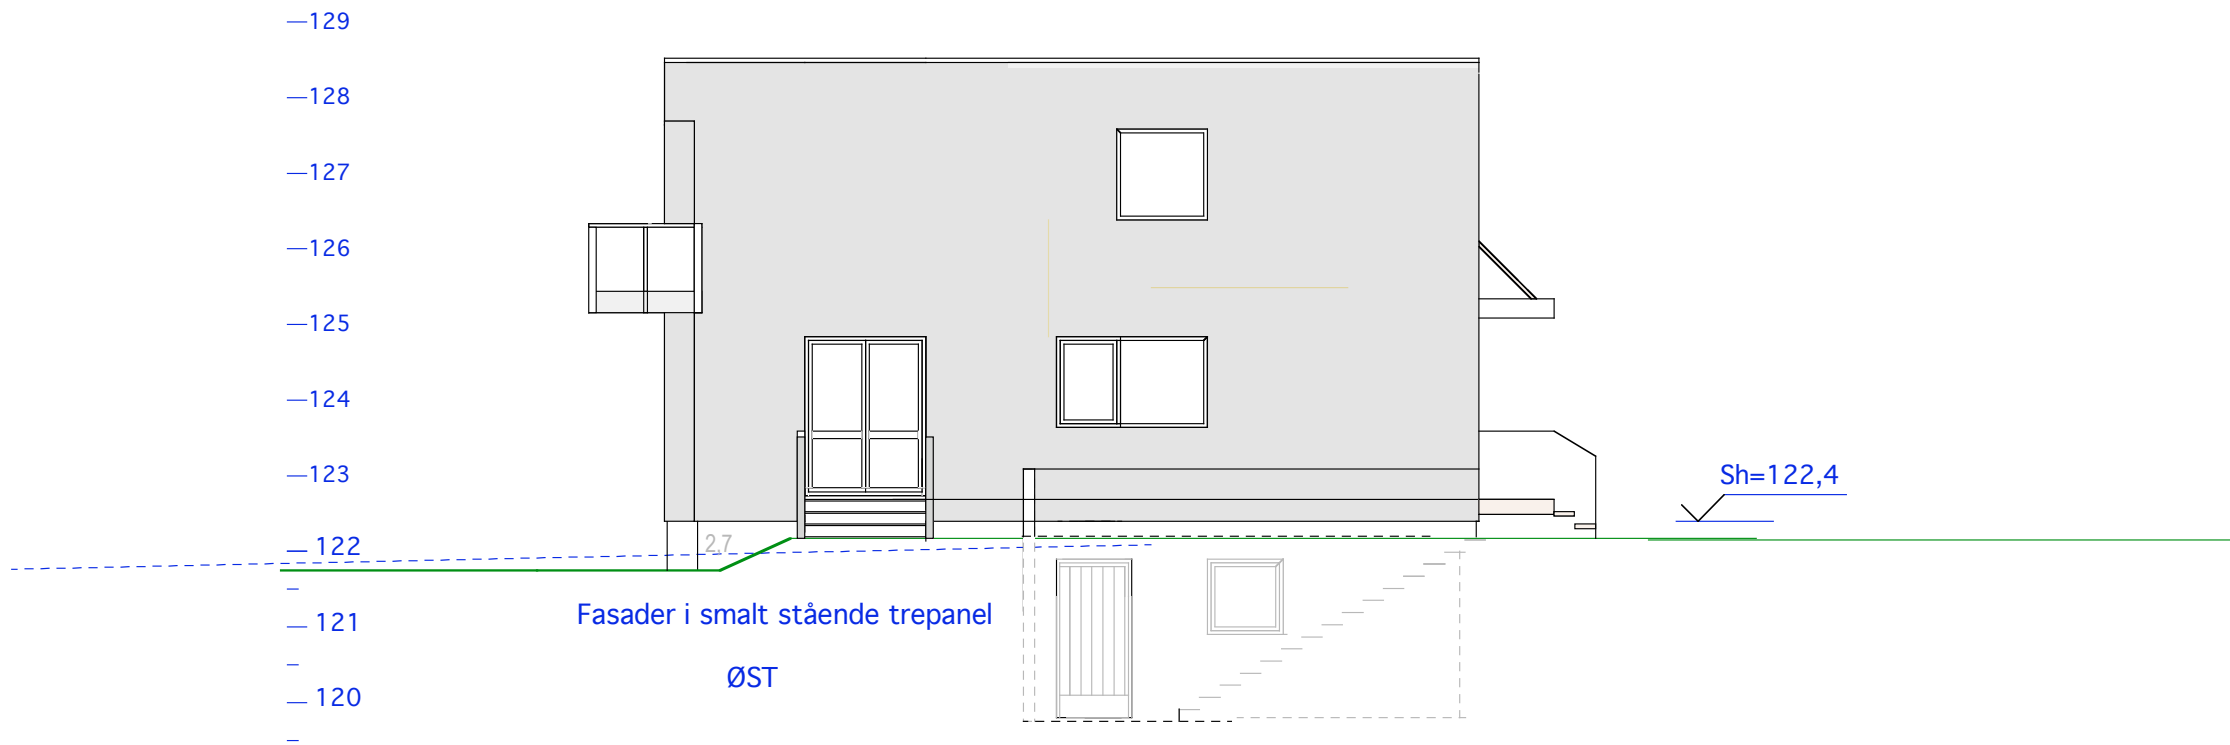

181/71 E.1-4 Fasade øst og vest

Breians vei 15

Mål:1:100

TILTAKSHAVER

Dato: 22-08-16

Dato: 14-02-17

Siv.ark. Nils Haugrud,  
Øvre Slottsgt 14, 0157 Oslo  
Tlf:9518 9518