

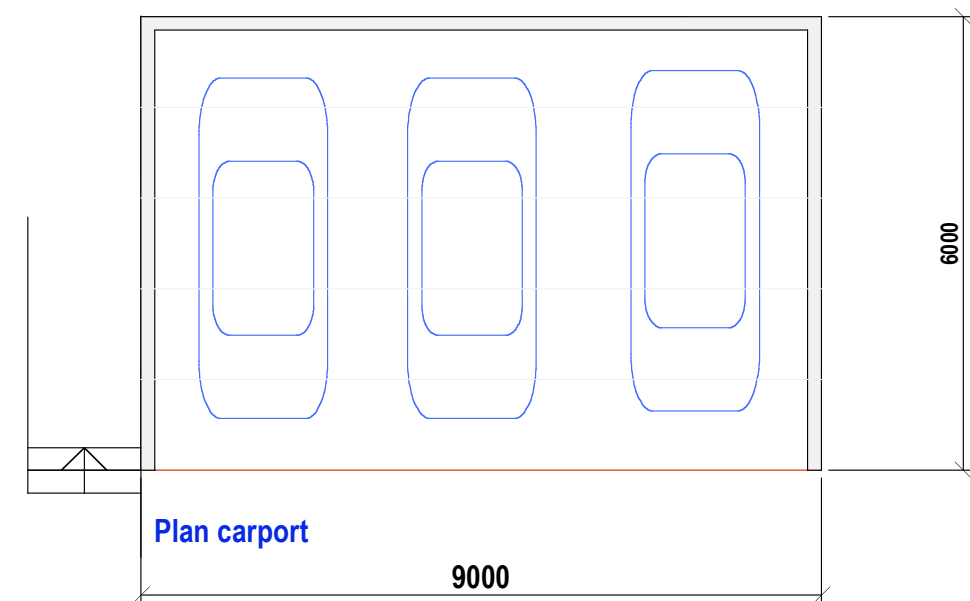
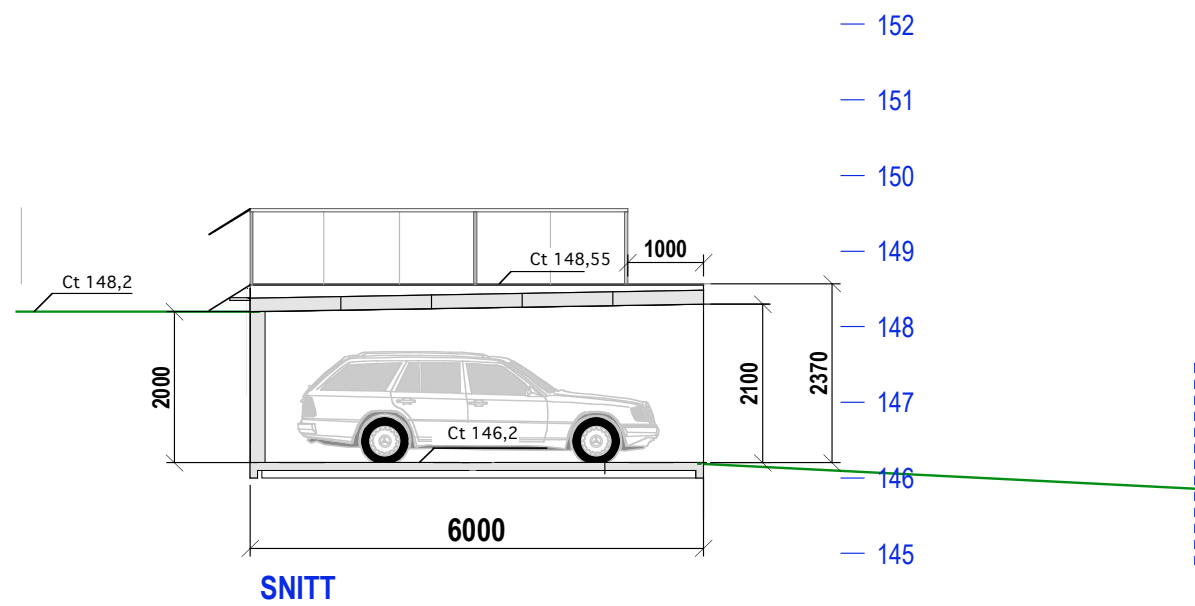
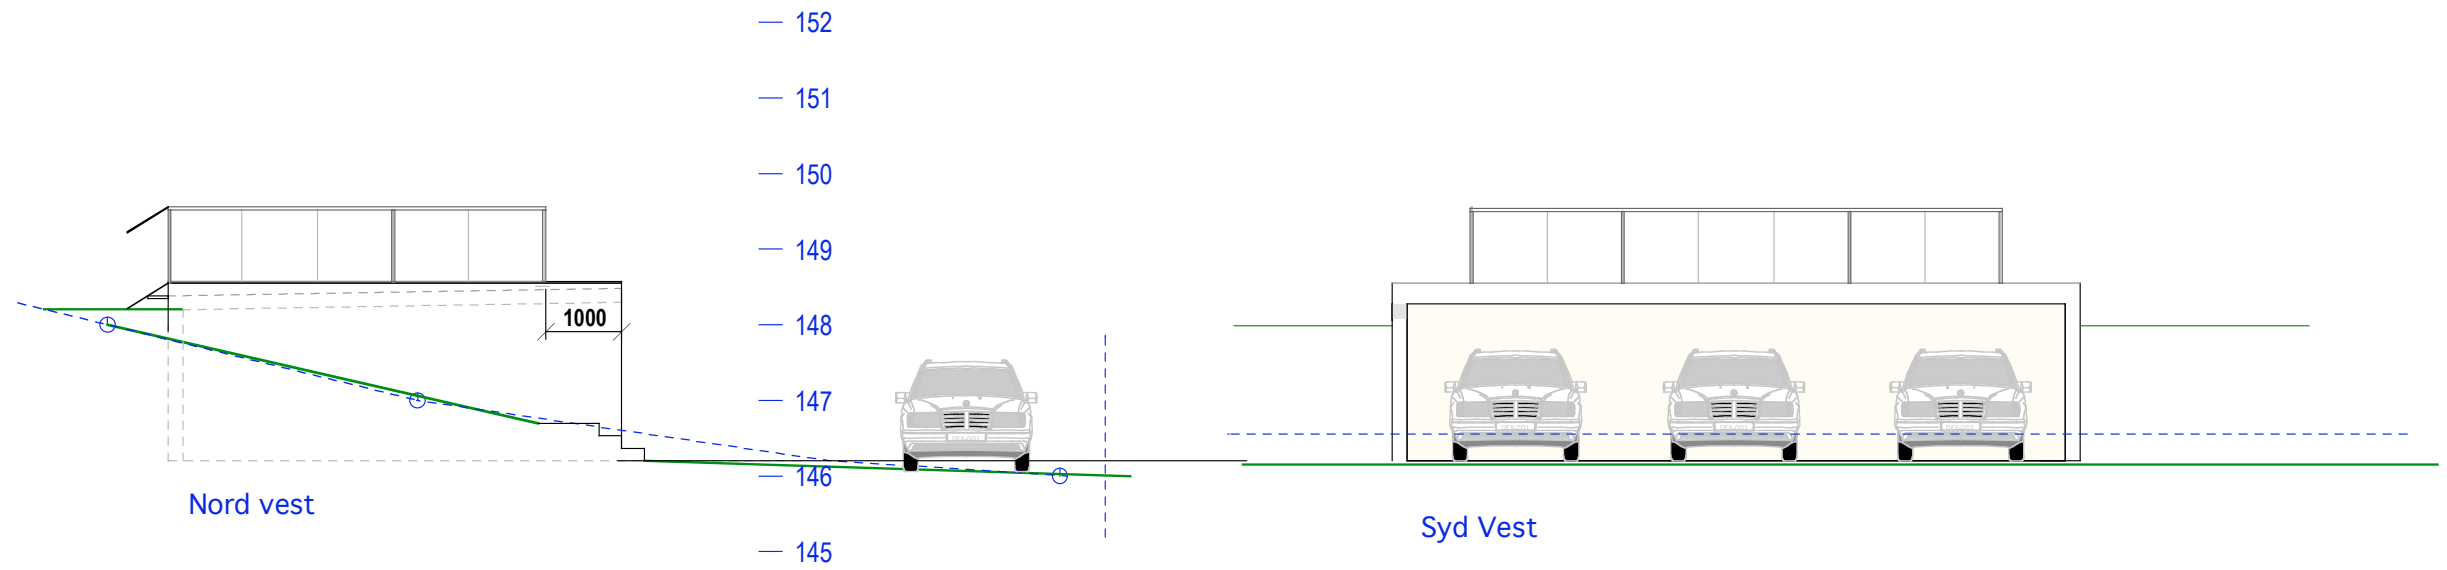


Takplan carport

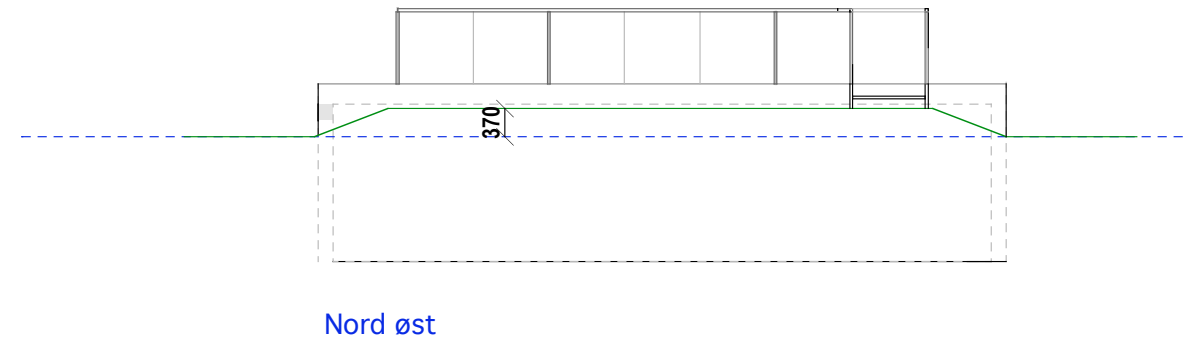

Plan carport

Carport  
E.1 Plan og snitt

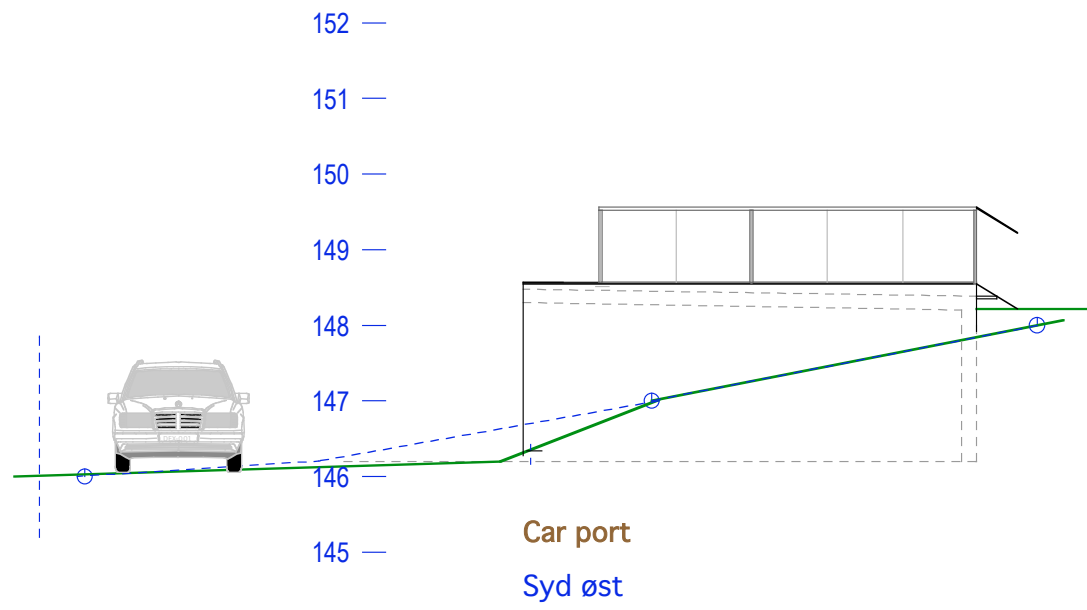

Carport  
E.2 Fasader

85/14 Brobekkveien 14

Mål: 1:100  
Dato: 21-08-20

TILTAKSHAVER

Siv.ark. Nils Haugrud,  
Øvre Slottsgt 14, 0157 Oslo  
Tlf 9518 9518 nhaugrud@online.no