




Snitt

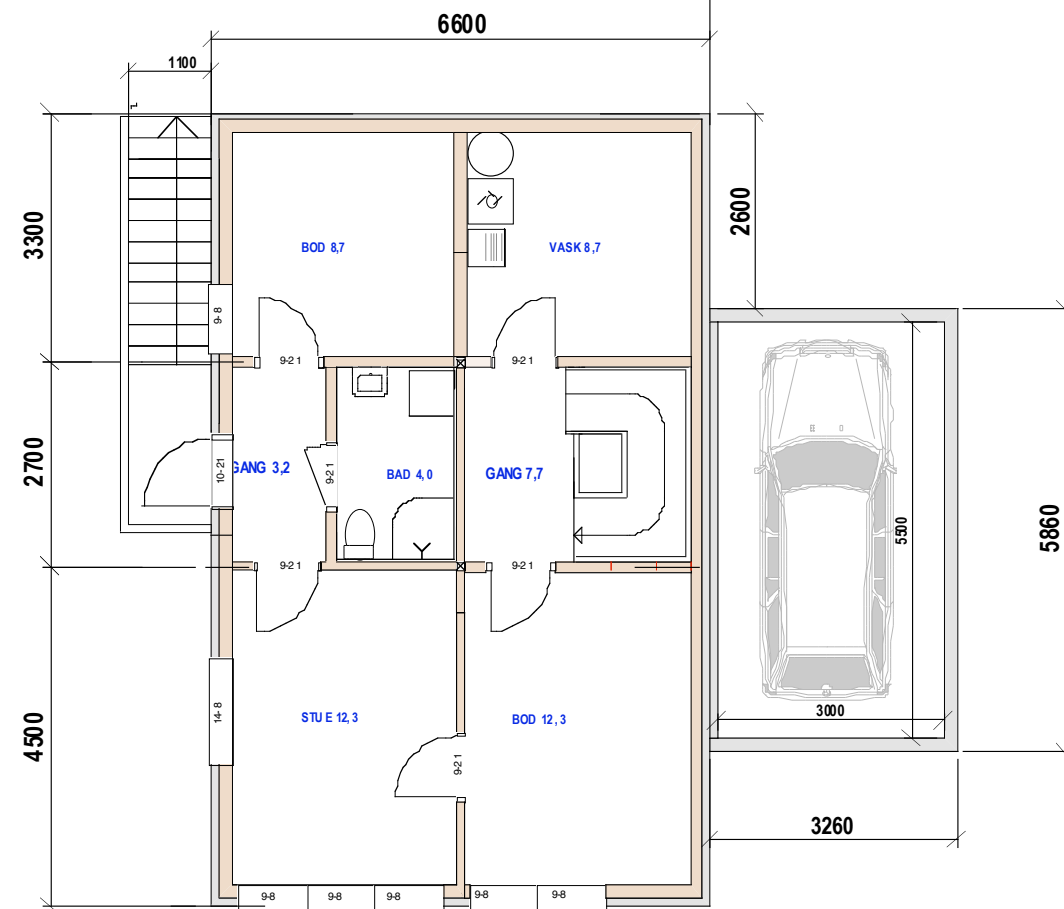

BRA 60,0 +16,5 U. etg

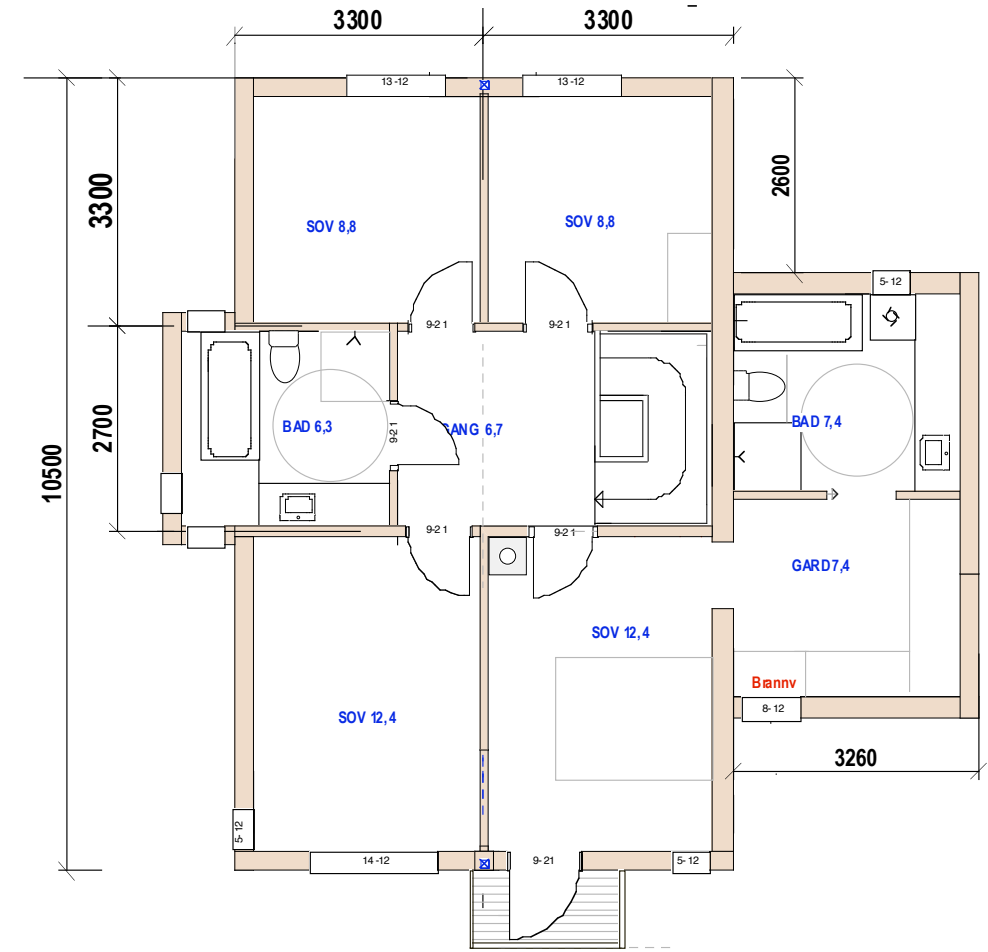

BRA 80,0 2. etg

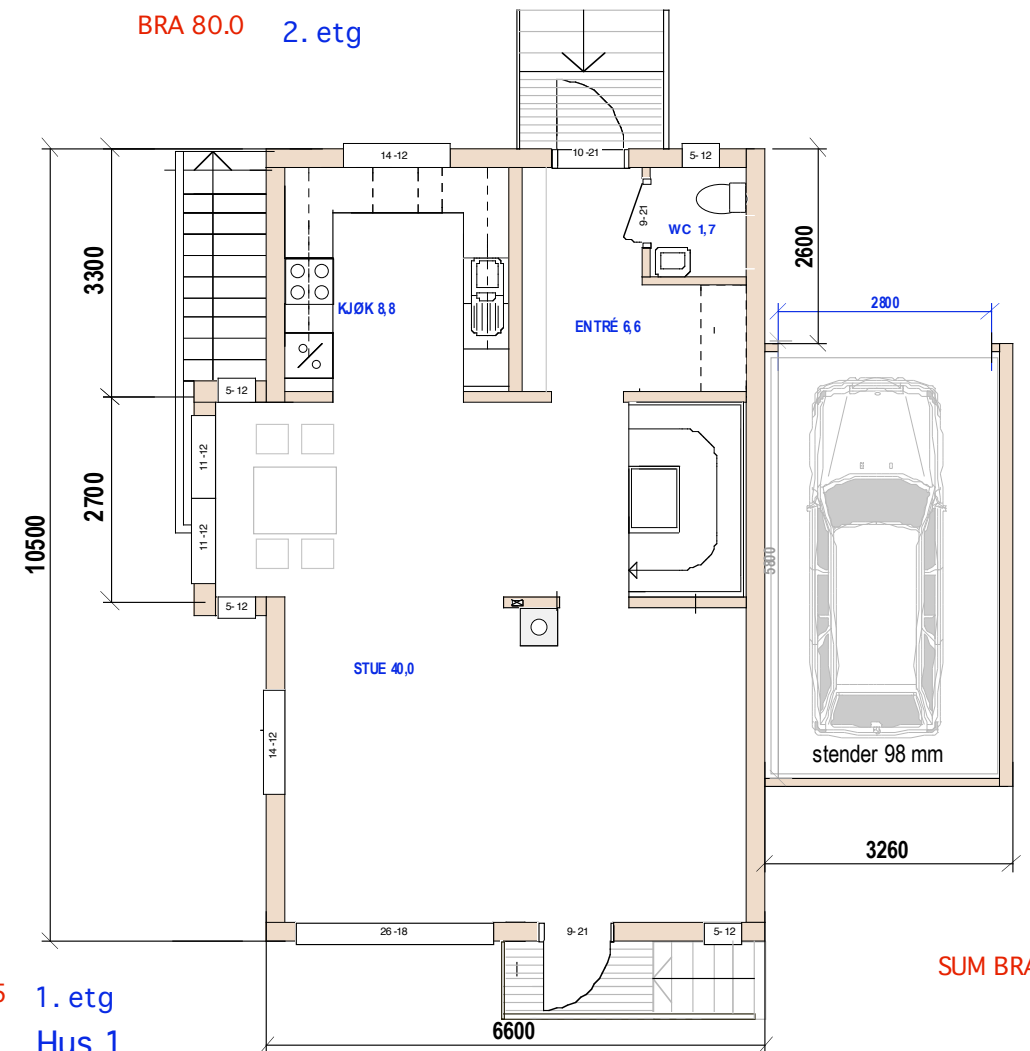


BRA 63,0 +17,5 1. etg
Hus 1

SUM BRA 203+34


57/222 E.1-1 Plan og snitt.
Carl Grøndahls vei 1

Mål: 1:100 TILTAKSHAVER
Date 29-09-20 22-10-20

Siv. ark. Nils Haugrud,
Øvre Slottsgt 14, 0157 Oslo
Tlf: 95 18 9518

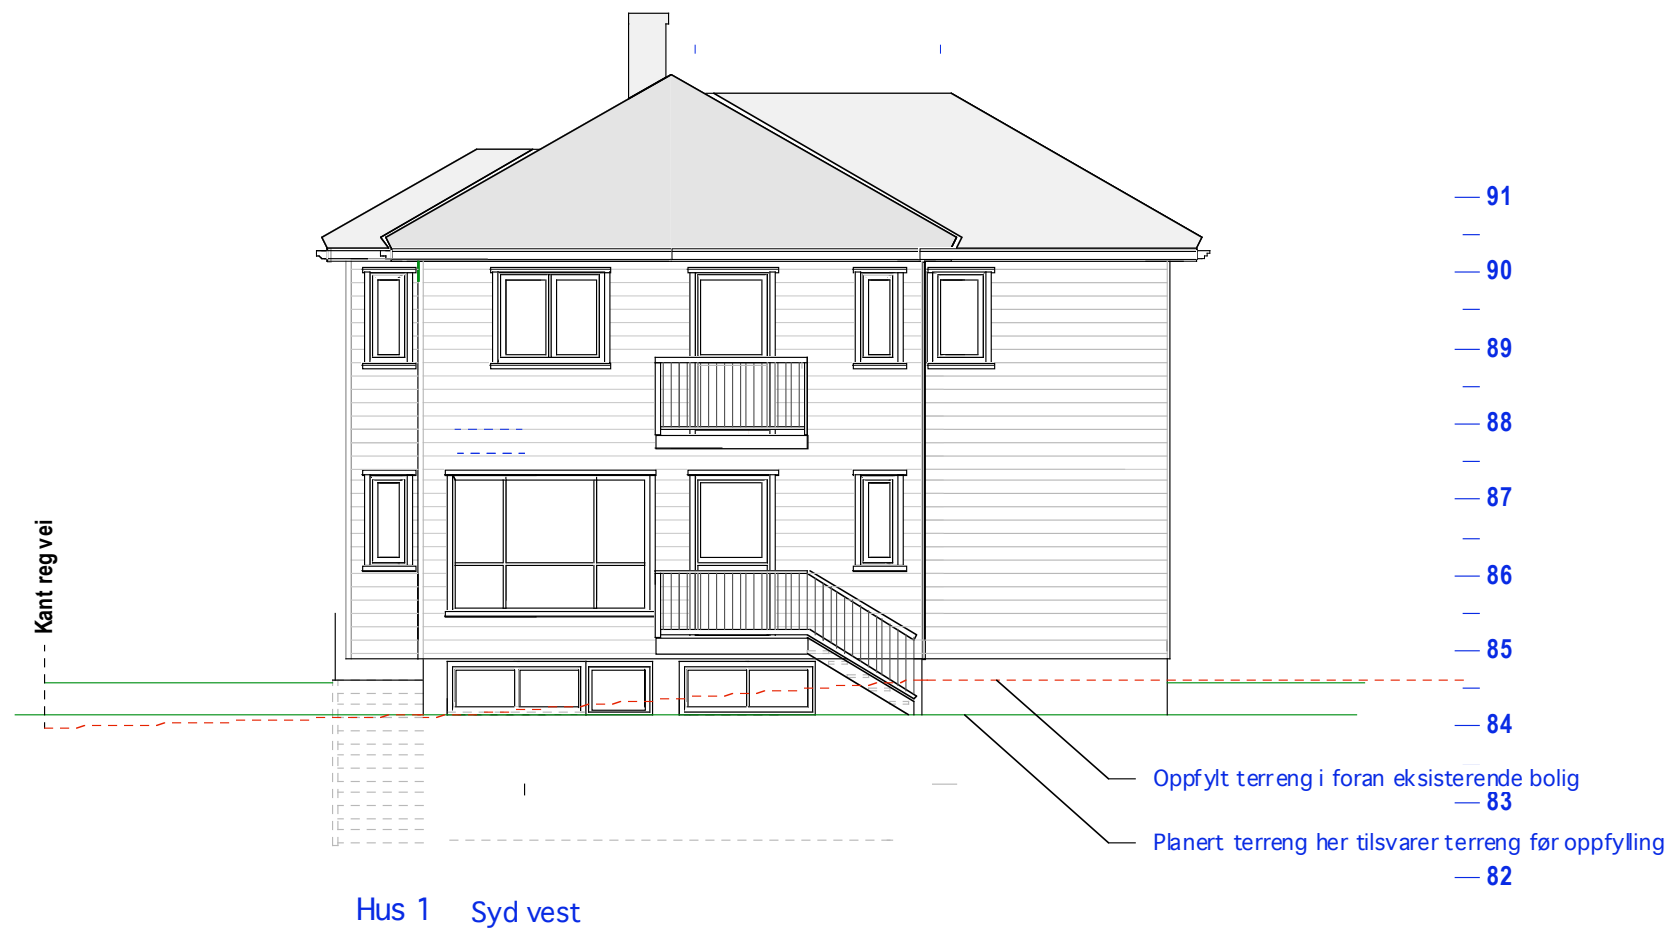

Hus 1 Syd vest

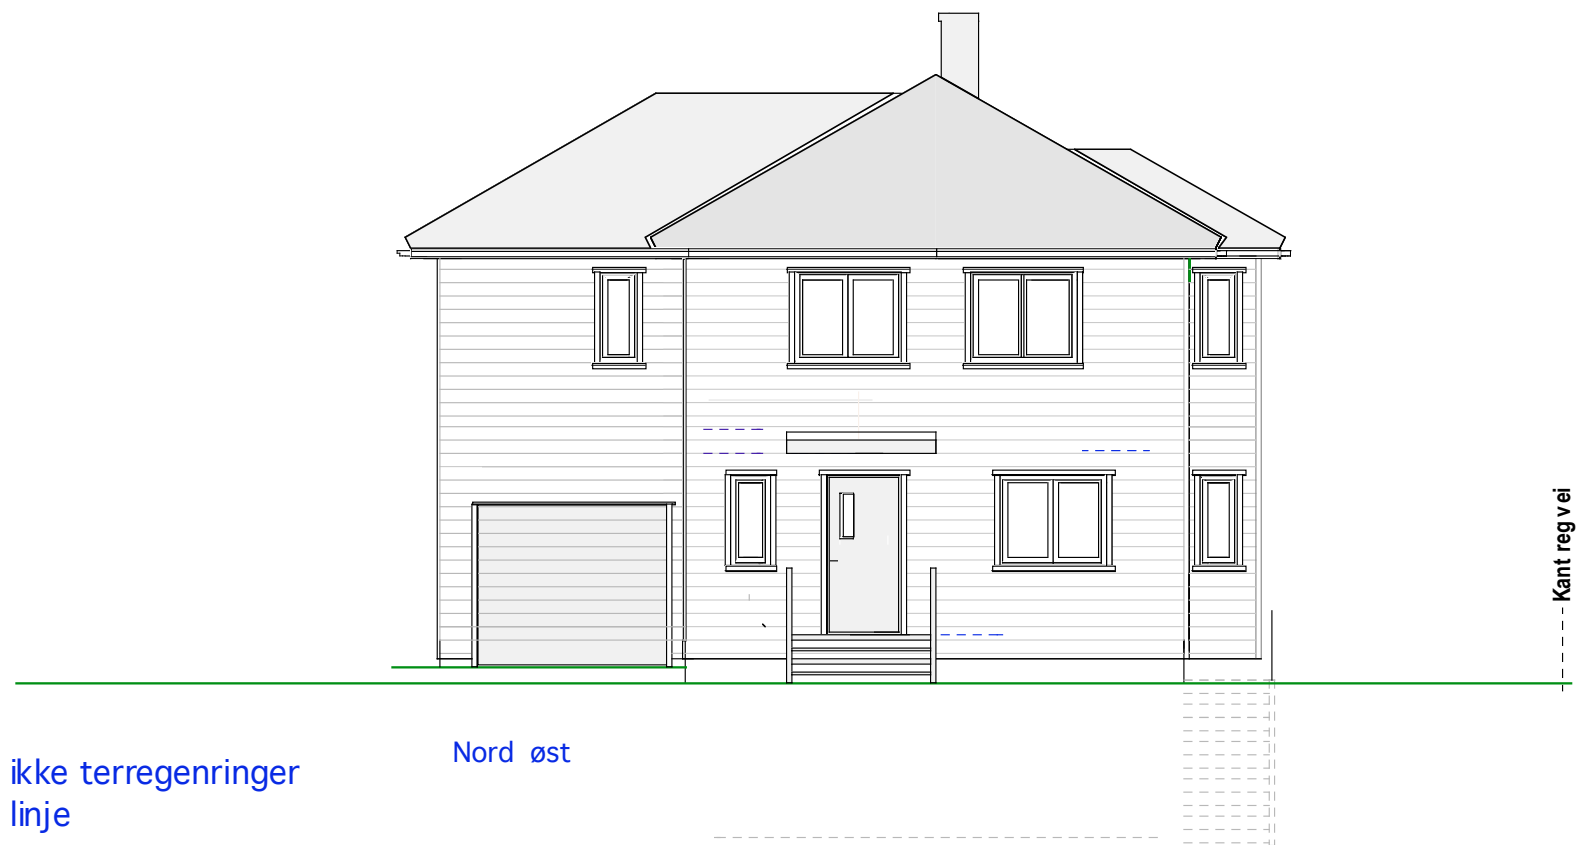


Hus 1
57/222 E-1-5 Fasade nord-øst og syd-vest.

Carl Grøndahls vei 1


Mål: 1:100 TILTAKSHAVER
Dato 29-09-20 22-10-20

Siv. ark. Nils Haugrud,
Øvre Slottsgt 14, 0157 Oslo
Tlf: 95 18 9 518

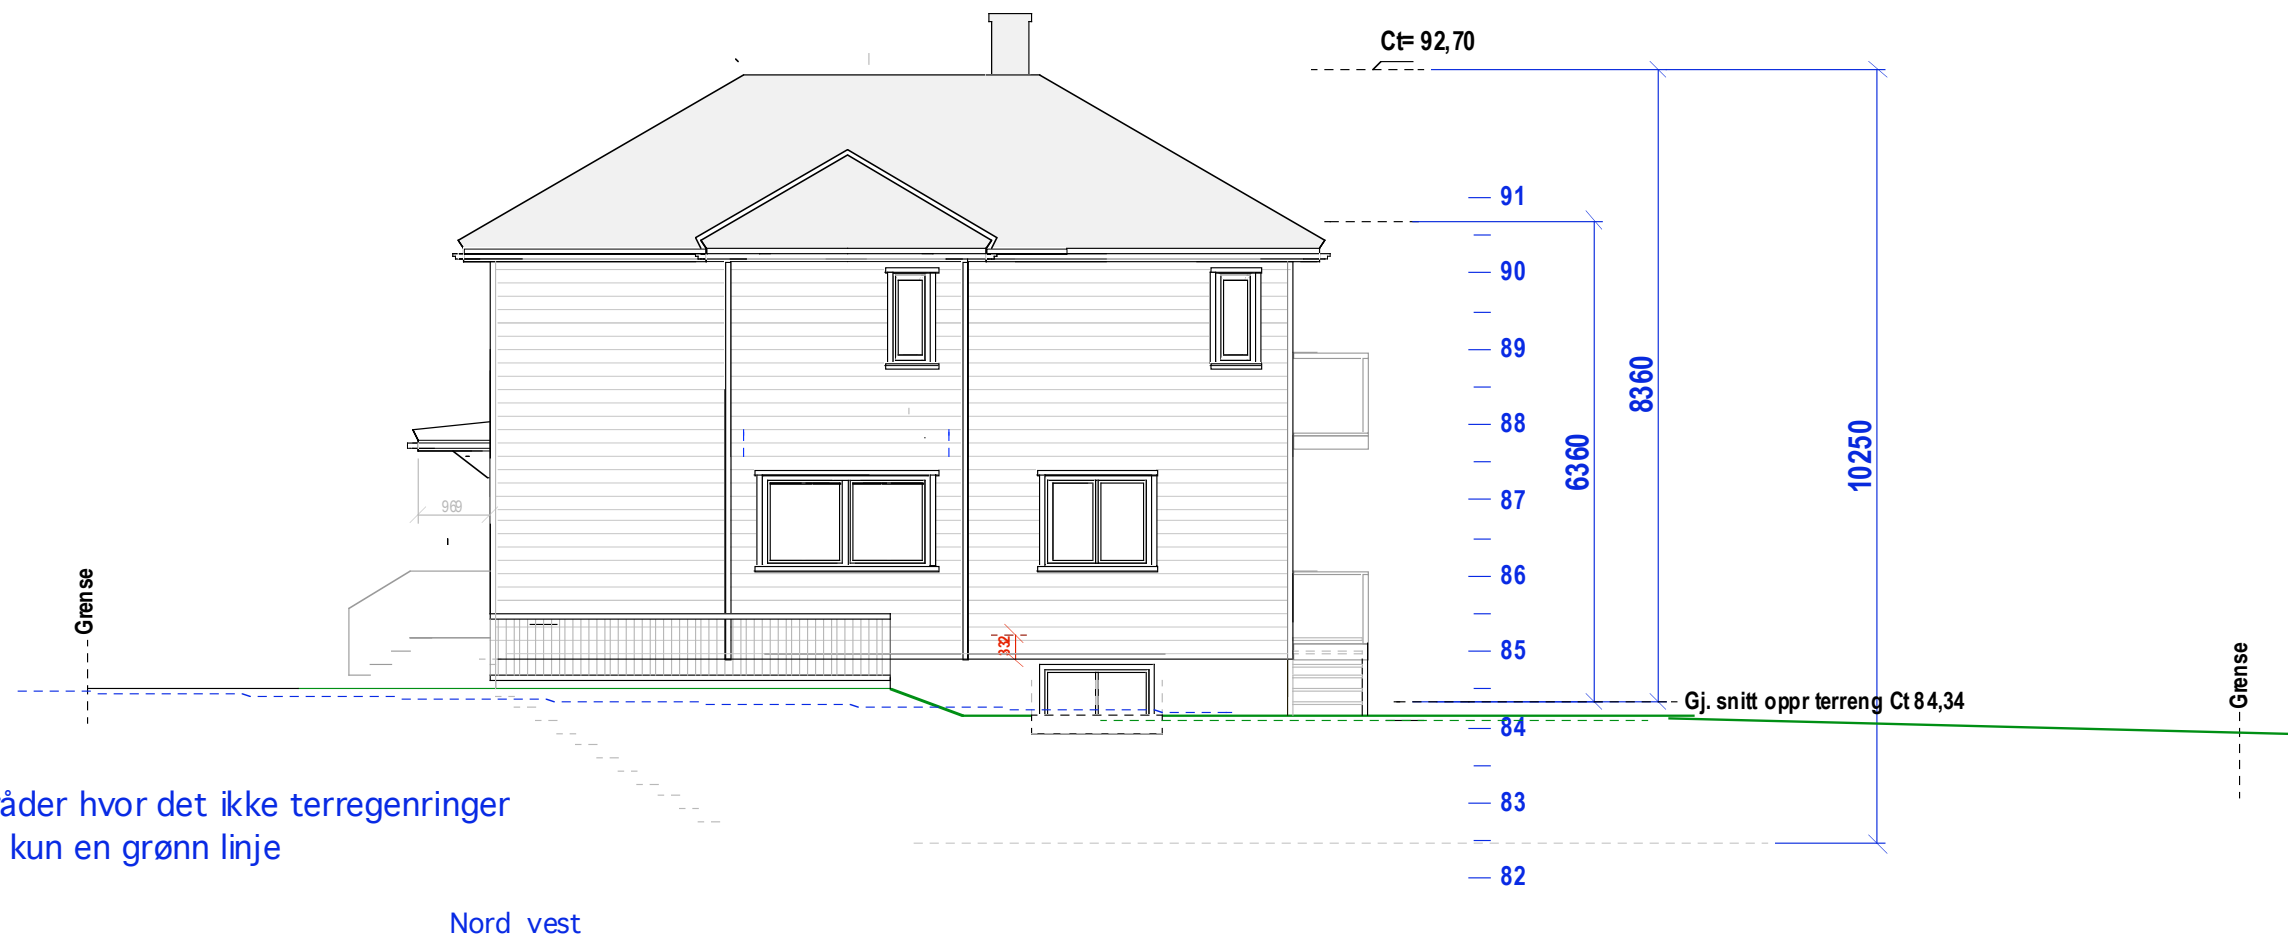

I områder hvor det ikke terregenringer vises kun en grønn linje

Nord vest

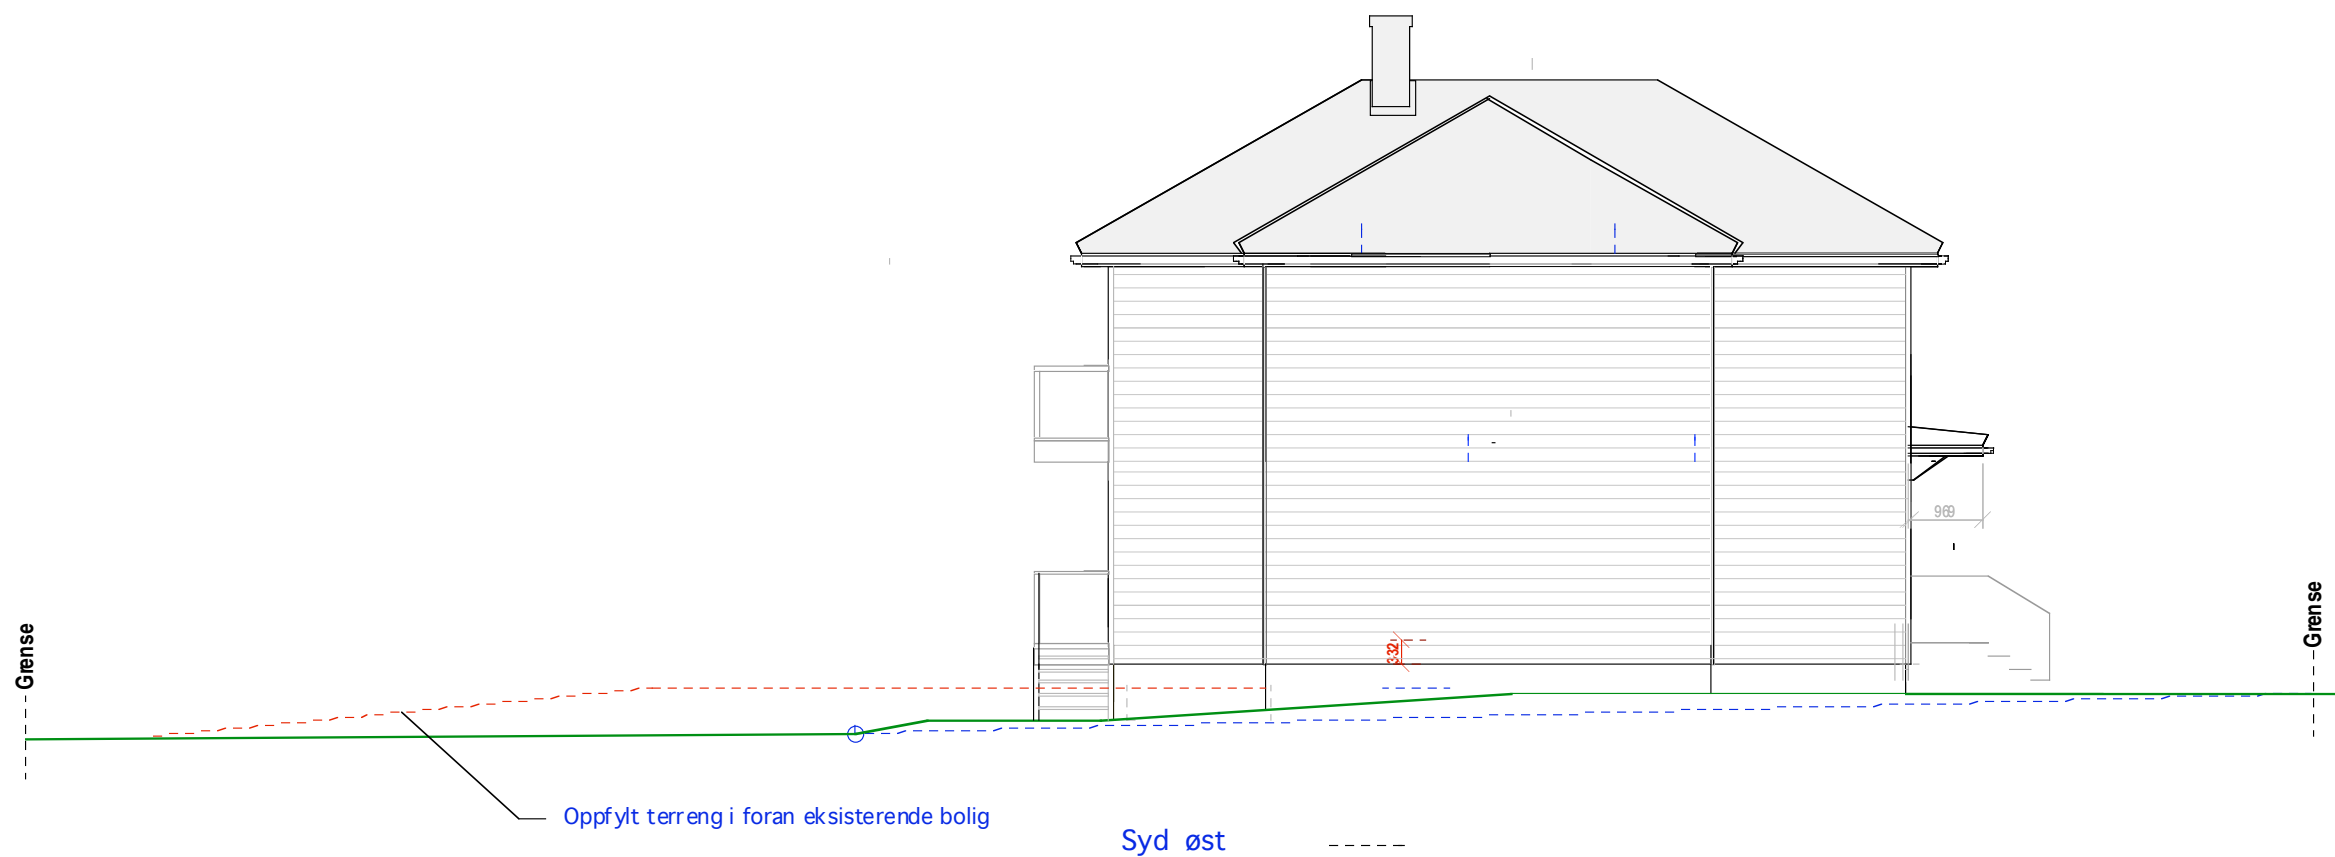

Hus 1
57/222 E.1-6 Fasade syd-øst og nord-vest

Carl Grøndahls vei 1

Mål: 1:100 TILTAKSHAVER
Dato 29-09-20 22-10-20

Siv.ark. Nils Haugrud,
Øvre Slottsgt 14, 0157 Oslo
Tlf: 95 18 9518