

Snitt


Snitt

Hus 2-3
57/222 E.1-1 Snitt.

Carl Grøndahls vei 1

Mål: 1:100 TILTAKSHAVER
Dato ~~29-09-20~~ 22-10-20

Siv. ark. Nils Haugrud,
Øvre Slottsgt 14, 0157 Oslo
Tlf: 95 18 9518

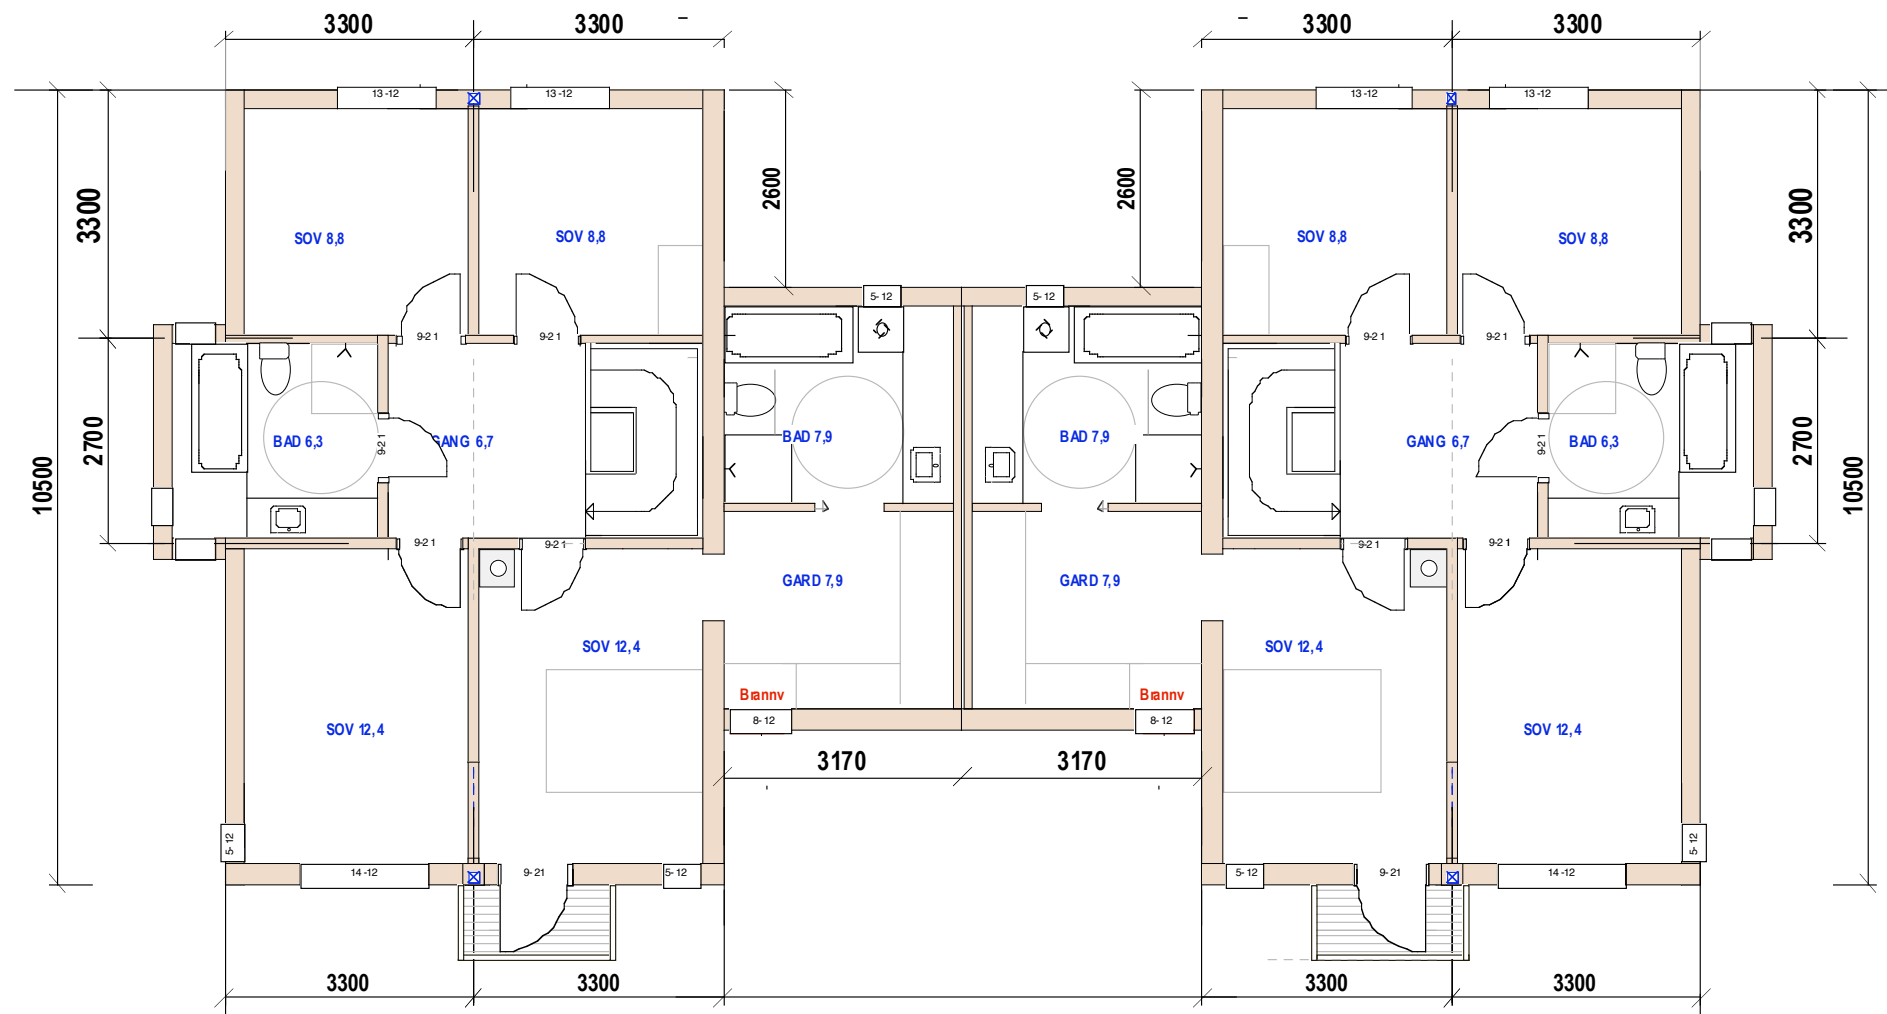

Hus 2

BRA 80.0 SUM BRA 203+34

BRA 80.0 SUM BRA 203+34


Hus 3

Hus 2-3
57/222 E.1-2. Plan 2. etg

Carl Grøndahls vei 1

Mål: 1:100 TILTAKSHAVER
Date ~~29-09-20~~ 22-10-20

Siv. ark. Nils Haugrud,
Øvre Slottsgt 14, 0157 Oslo
Tlf: 95 18 9518

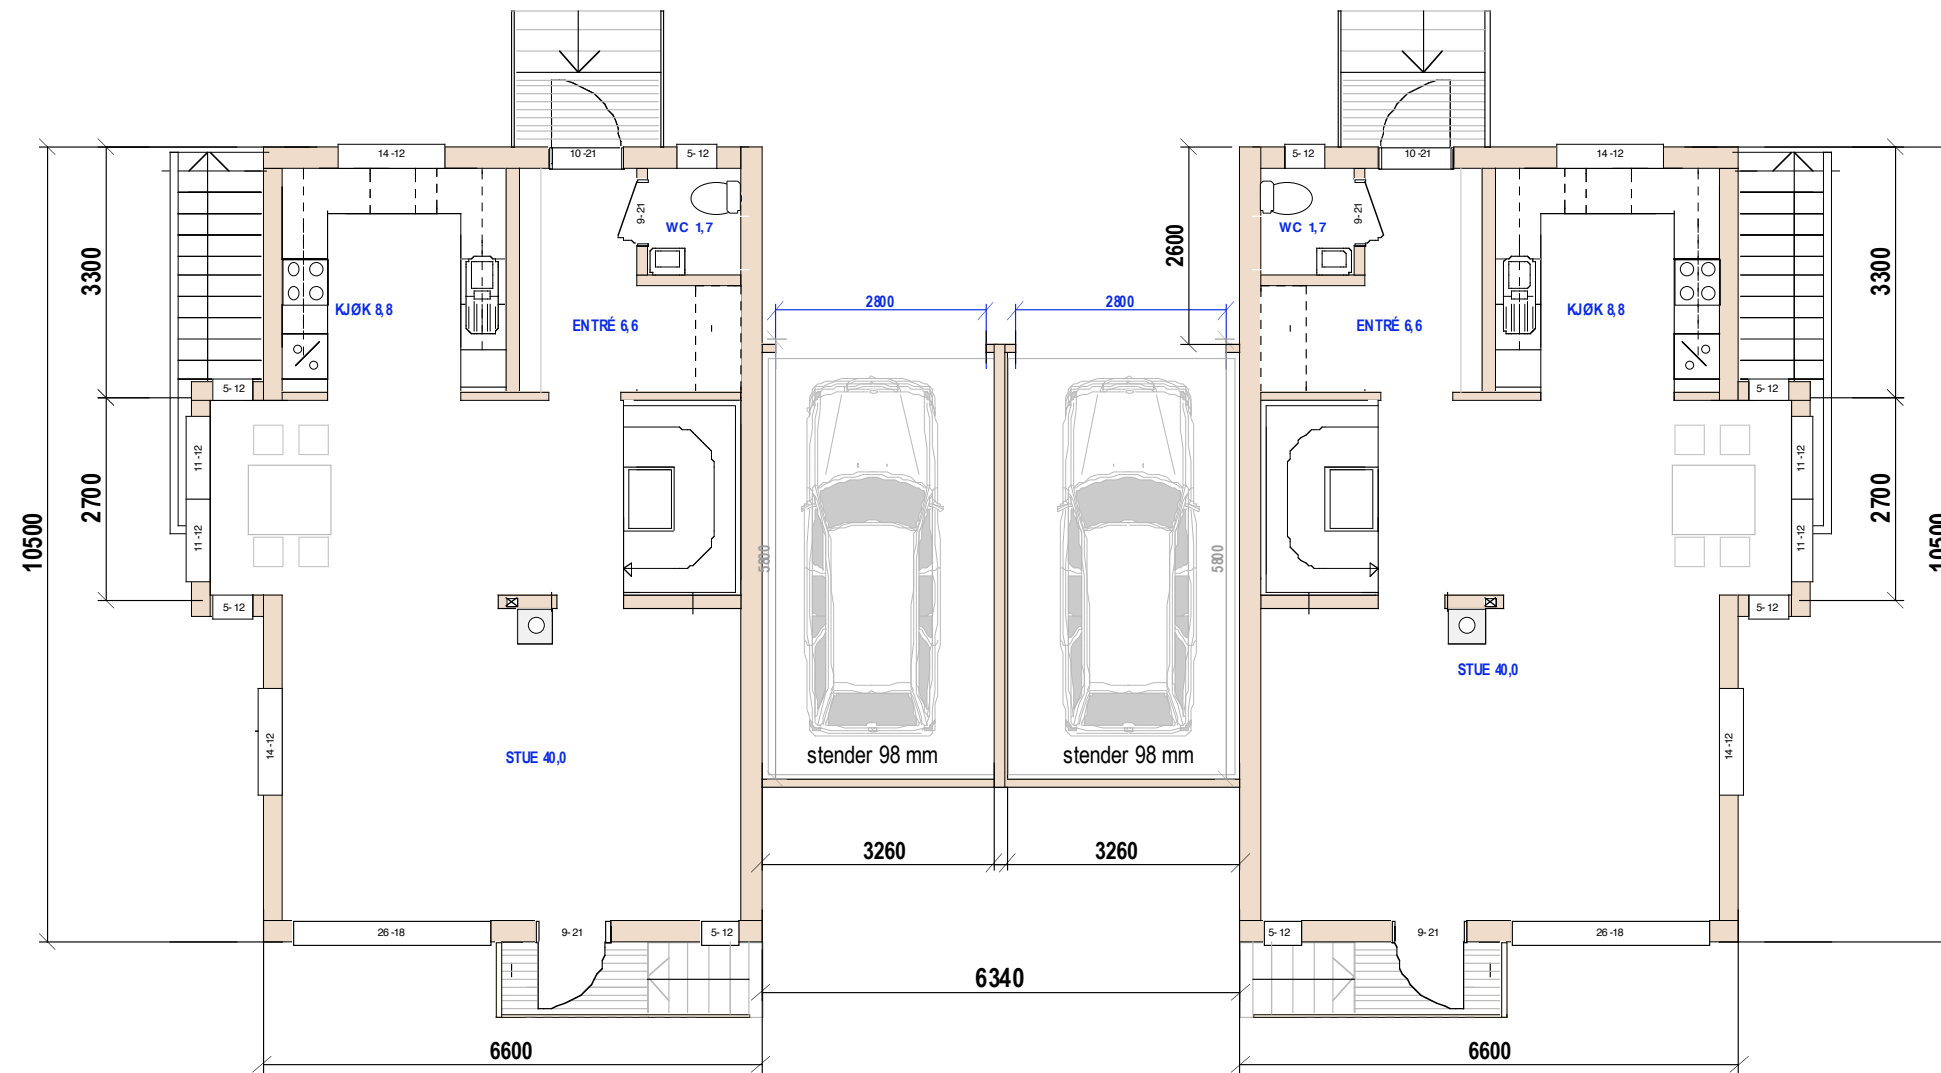

BRA 63,0 +17,5

BRA 63,0 +17,5

Hus 2


Hus 3

Hus 2-3
57/222 E.1-3. Plan 1. etg

Carl Grøndahls vei 1

Mål: 1:100
TILTAKSHAVER
Dato 29-09-20 22-10-20

Siv.ark. Nils Haugrud,
Øvre Slottsgt 14, 0157 Oslo
Tlf: 95 18 9518

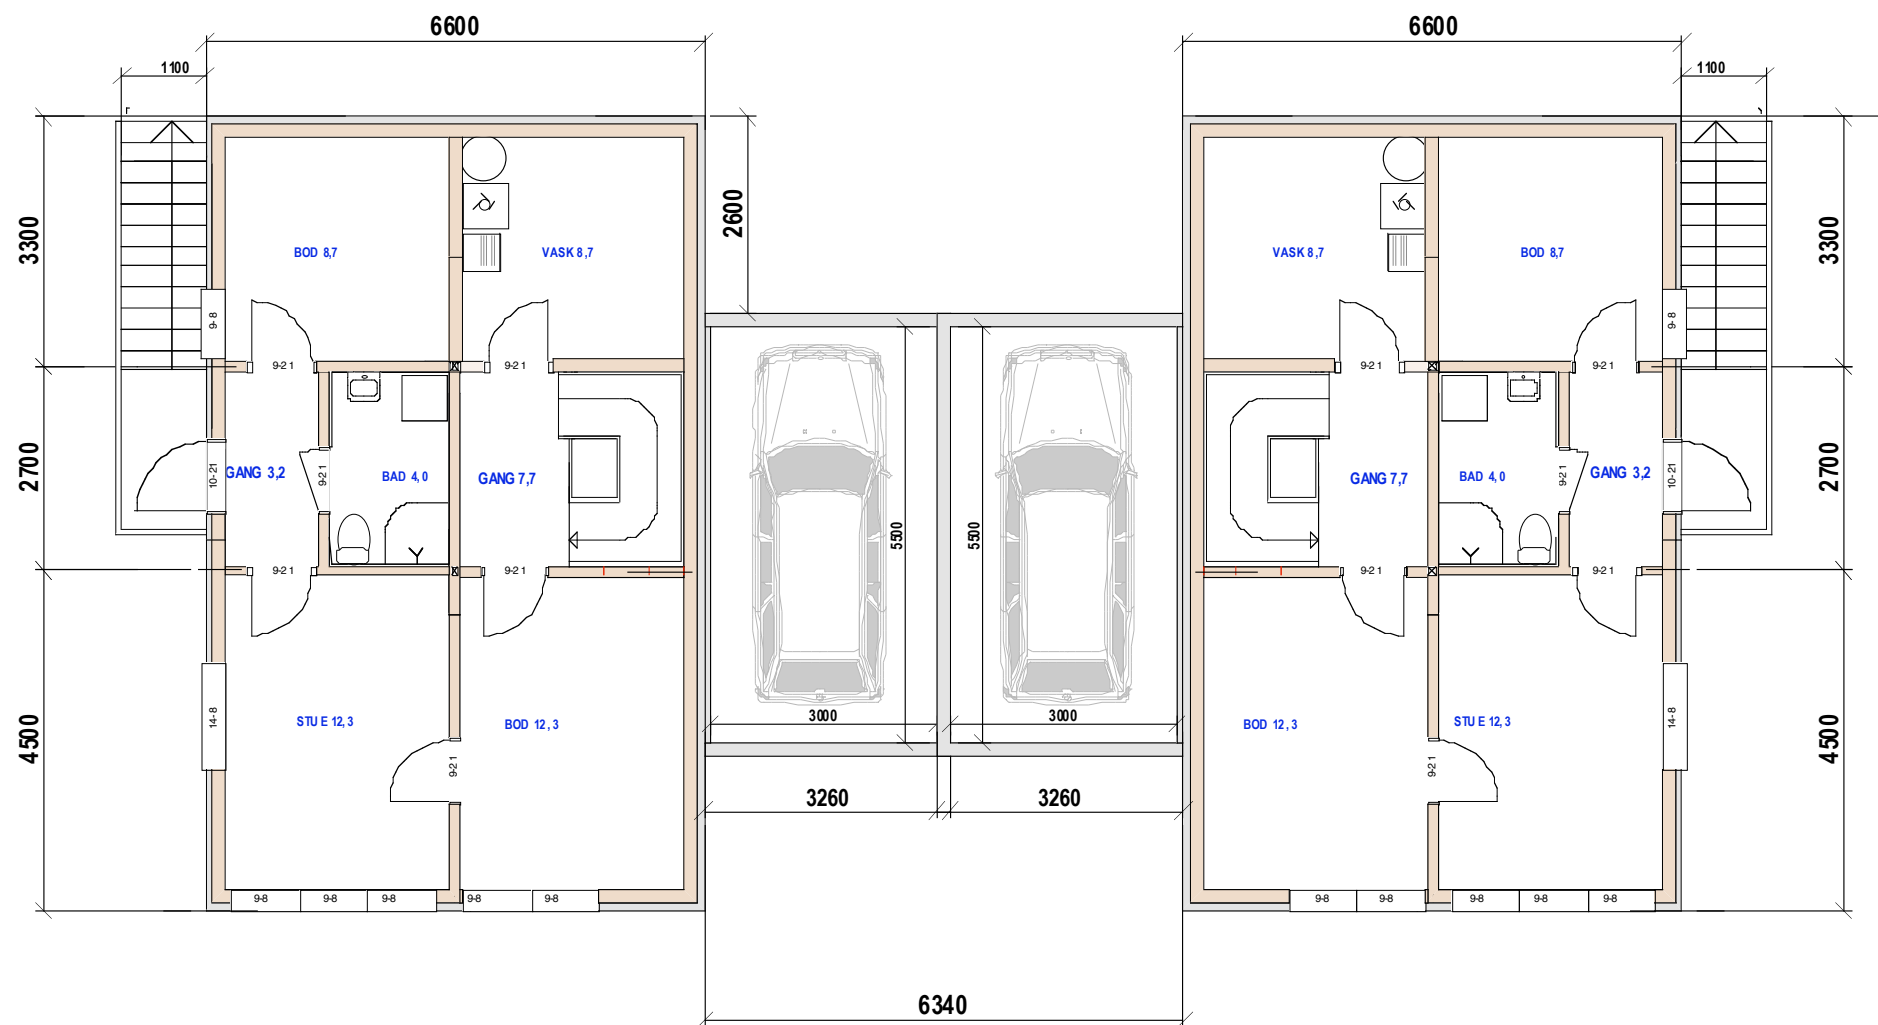

Hus 2

Hus 3

Hus 2-3
57/222 E.1-4 Plan U. etg

Carl Grøndahls vei 1

Mål: 1:100 TILTAKSHAVER
Dato 29-09-20 22-10-20

Siv.ark. Nils Haugrud,
Øvre Slottsgt 14, 0157 Oslo
Tlf: 95 18 95 18



Hus 2 Syd vest

Hus 3



Hus 3

Nord øst


Hus 2-3

57/222 E-1-5 Fasade nord øst og syd vest.

Carl Grøndahls vei 1

Mål: 1:100 TILTAKSHAVER
 Dato: 29-09-20 - 22-10-20

Siv.ark. Nils Haugrud,
 Øvre Slottsgt 14, 0157 Oslo
 Tlf: 95 18 95 18

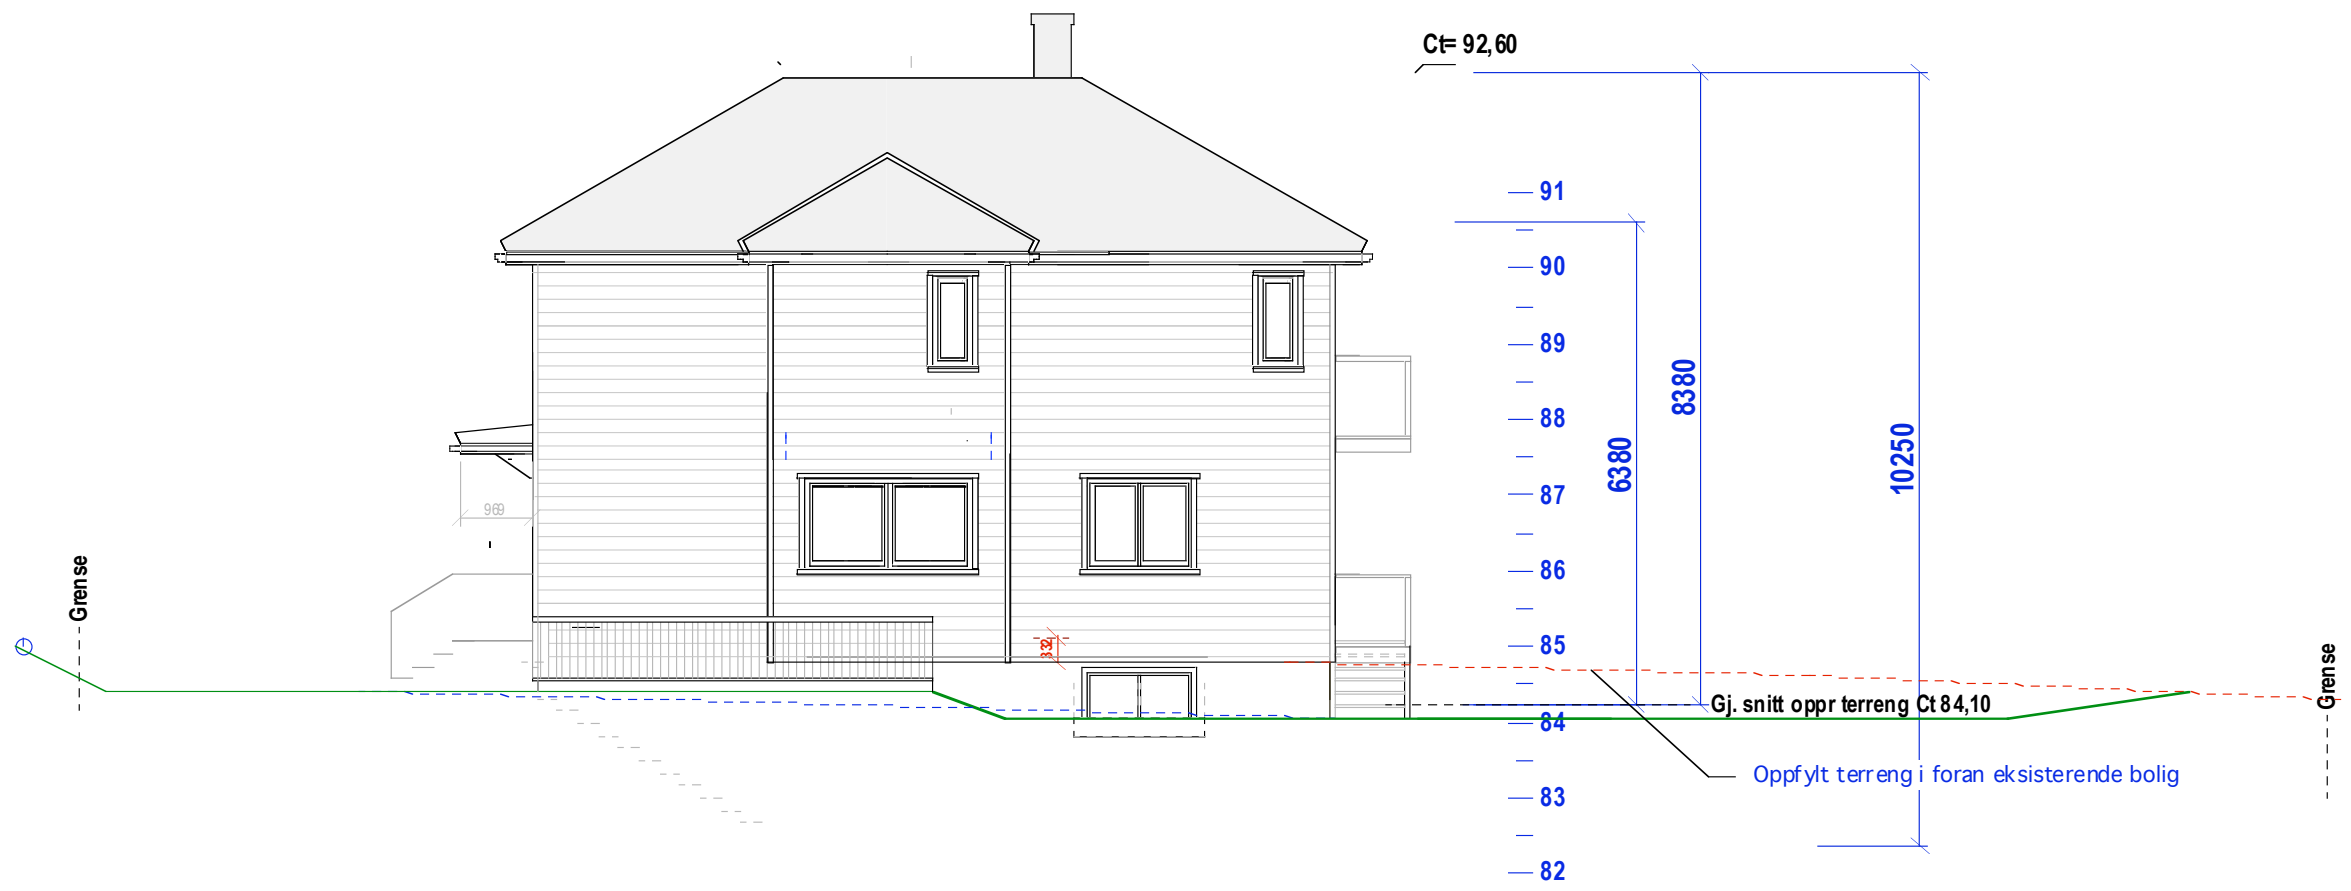

Hus 2 Nord vest



Hus 3 Syd øst

Hus 2-3
57/222 E.1-6 Fasade syd-øst og nord-vest

Carl Grøndahls vei 1

Mål: 1:100 TILTAKSHAVER
Date 29-09-20 22-10-20

Siv.ark. Nils Haugrud,
Øvre Slottsgt 14, 0157 Oslo
Tlf: 95 18 9 518