


Hus 1-2 er egen søknad

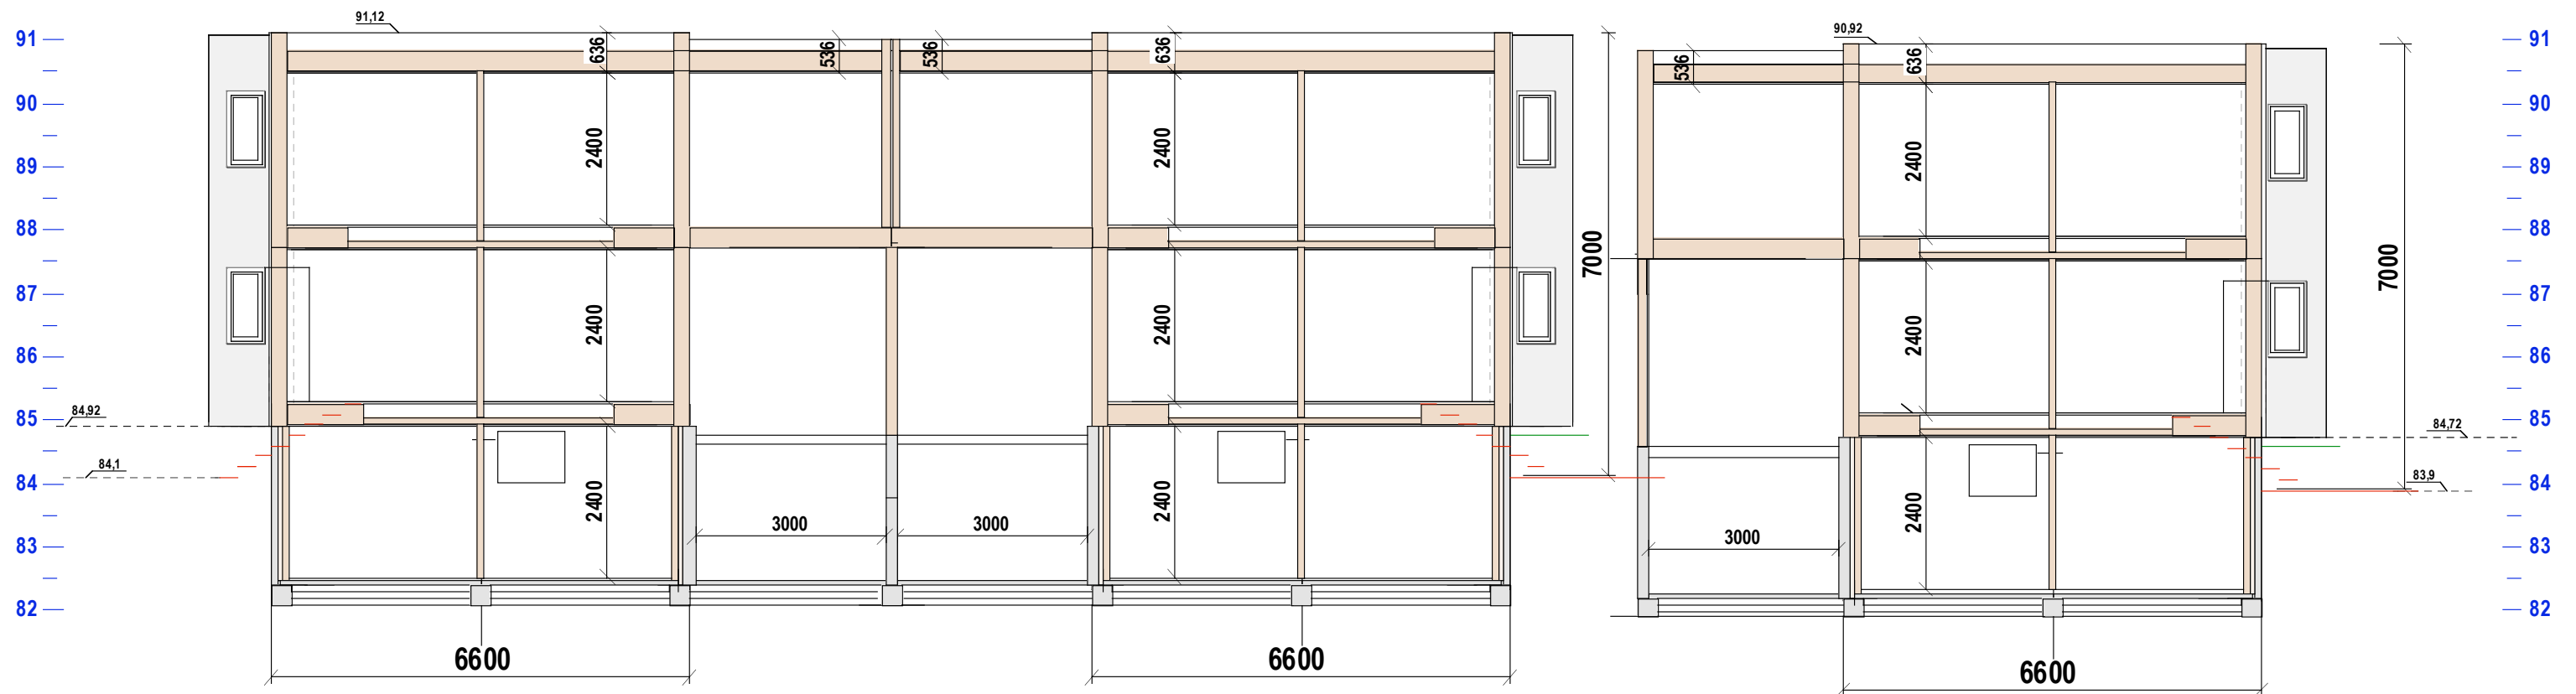

Snitt Hus 1

Snitt Hus 2

Snitt Hus 3


Hus 3  
57/222 E-1.1 Snitt

Carl Grøndahls vei 1

Mål: 1:100 TILTAKSHAVER  
Dato: 28-05-20 11-07-20

Siv. ark. Nils Haugrud,  
Øvre Slottsgt 14, 0157 Oslo  
Tlf: 95 18 95 18

Hus 1-2 er egen søknad

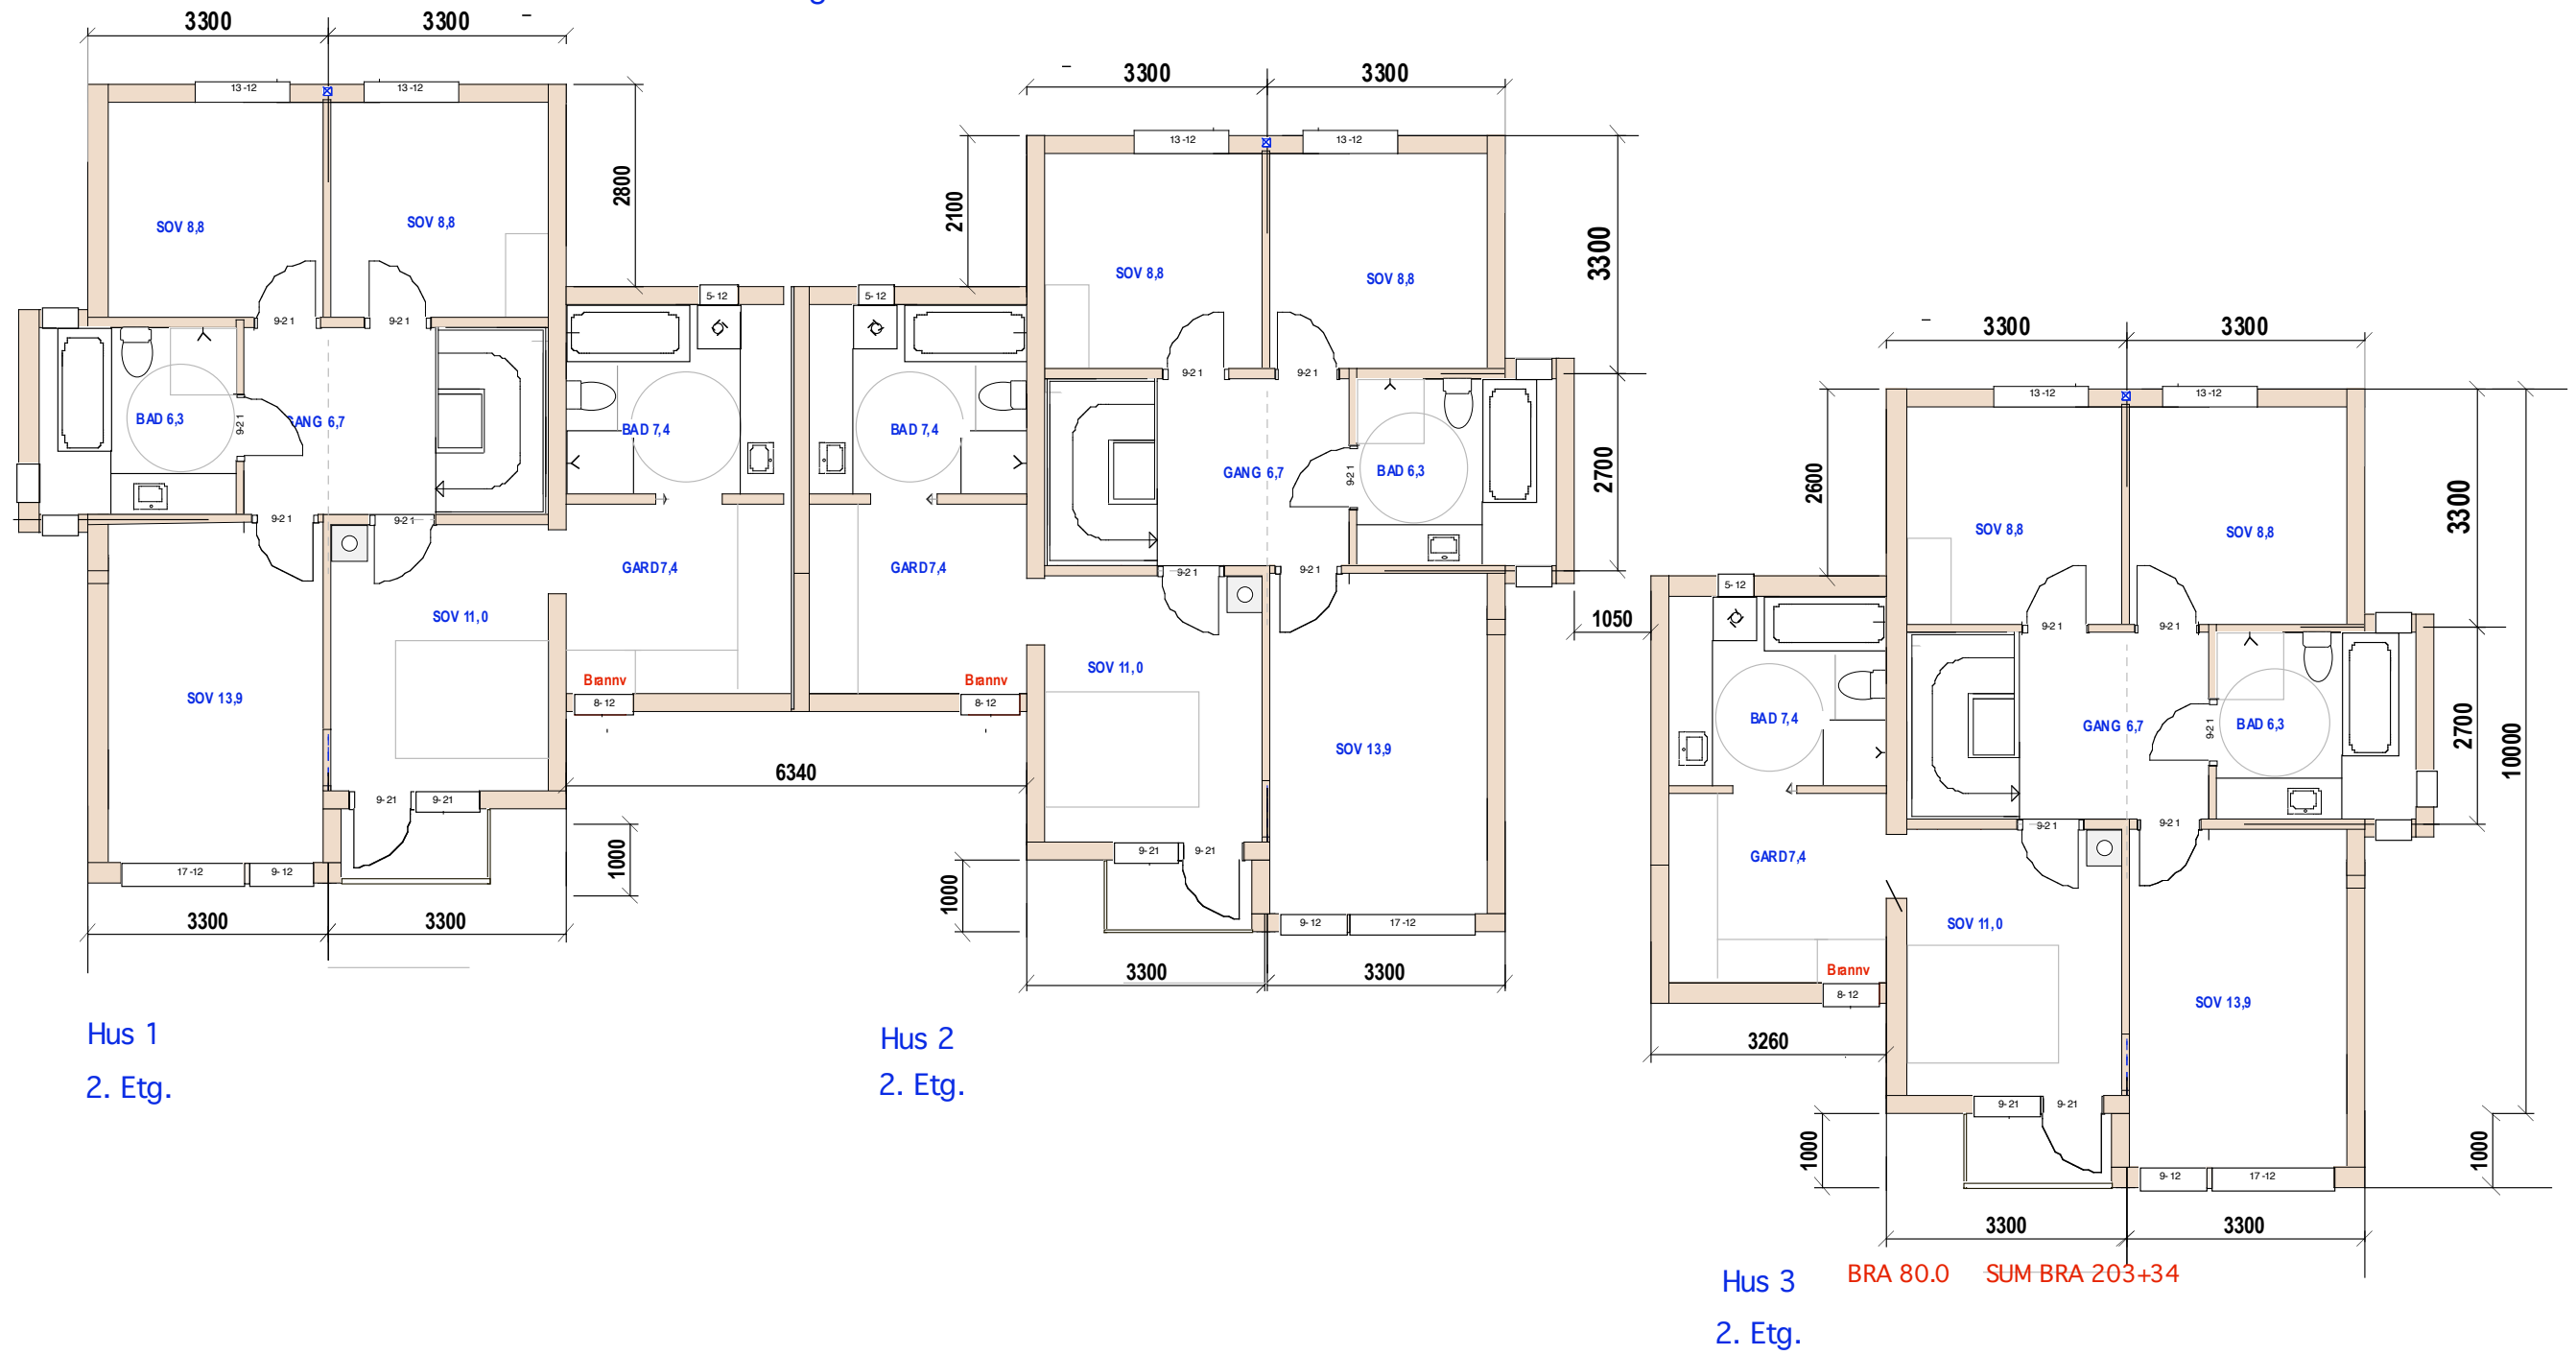


Hus 3

57/222 E-1.2 Plan 2.etg

Carl Grøndahls vei 1


Mål:1:100 TILTAKSHAVER  
Date 28-05-20 11-07-20

Siv.ark. Nils Haugrud,  
Øvre Slottsgt 14, 0157 Oslo  
Tlf: 95 18 9518

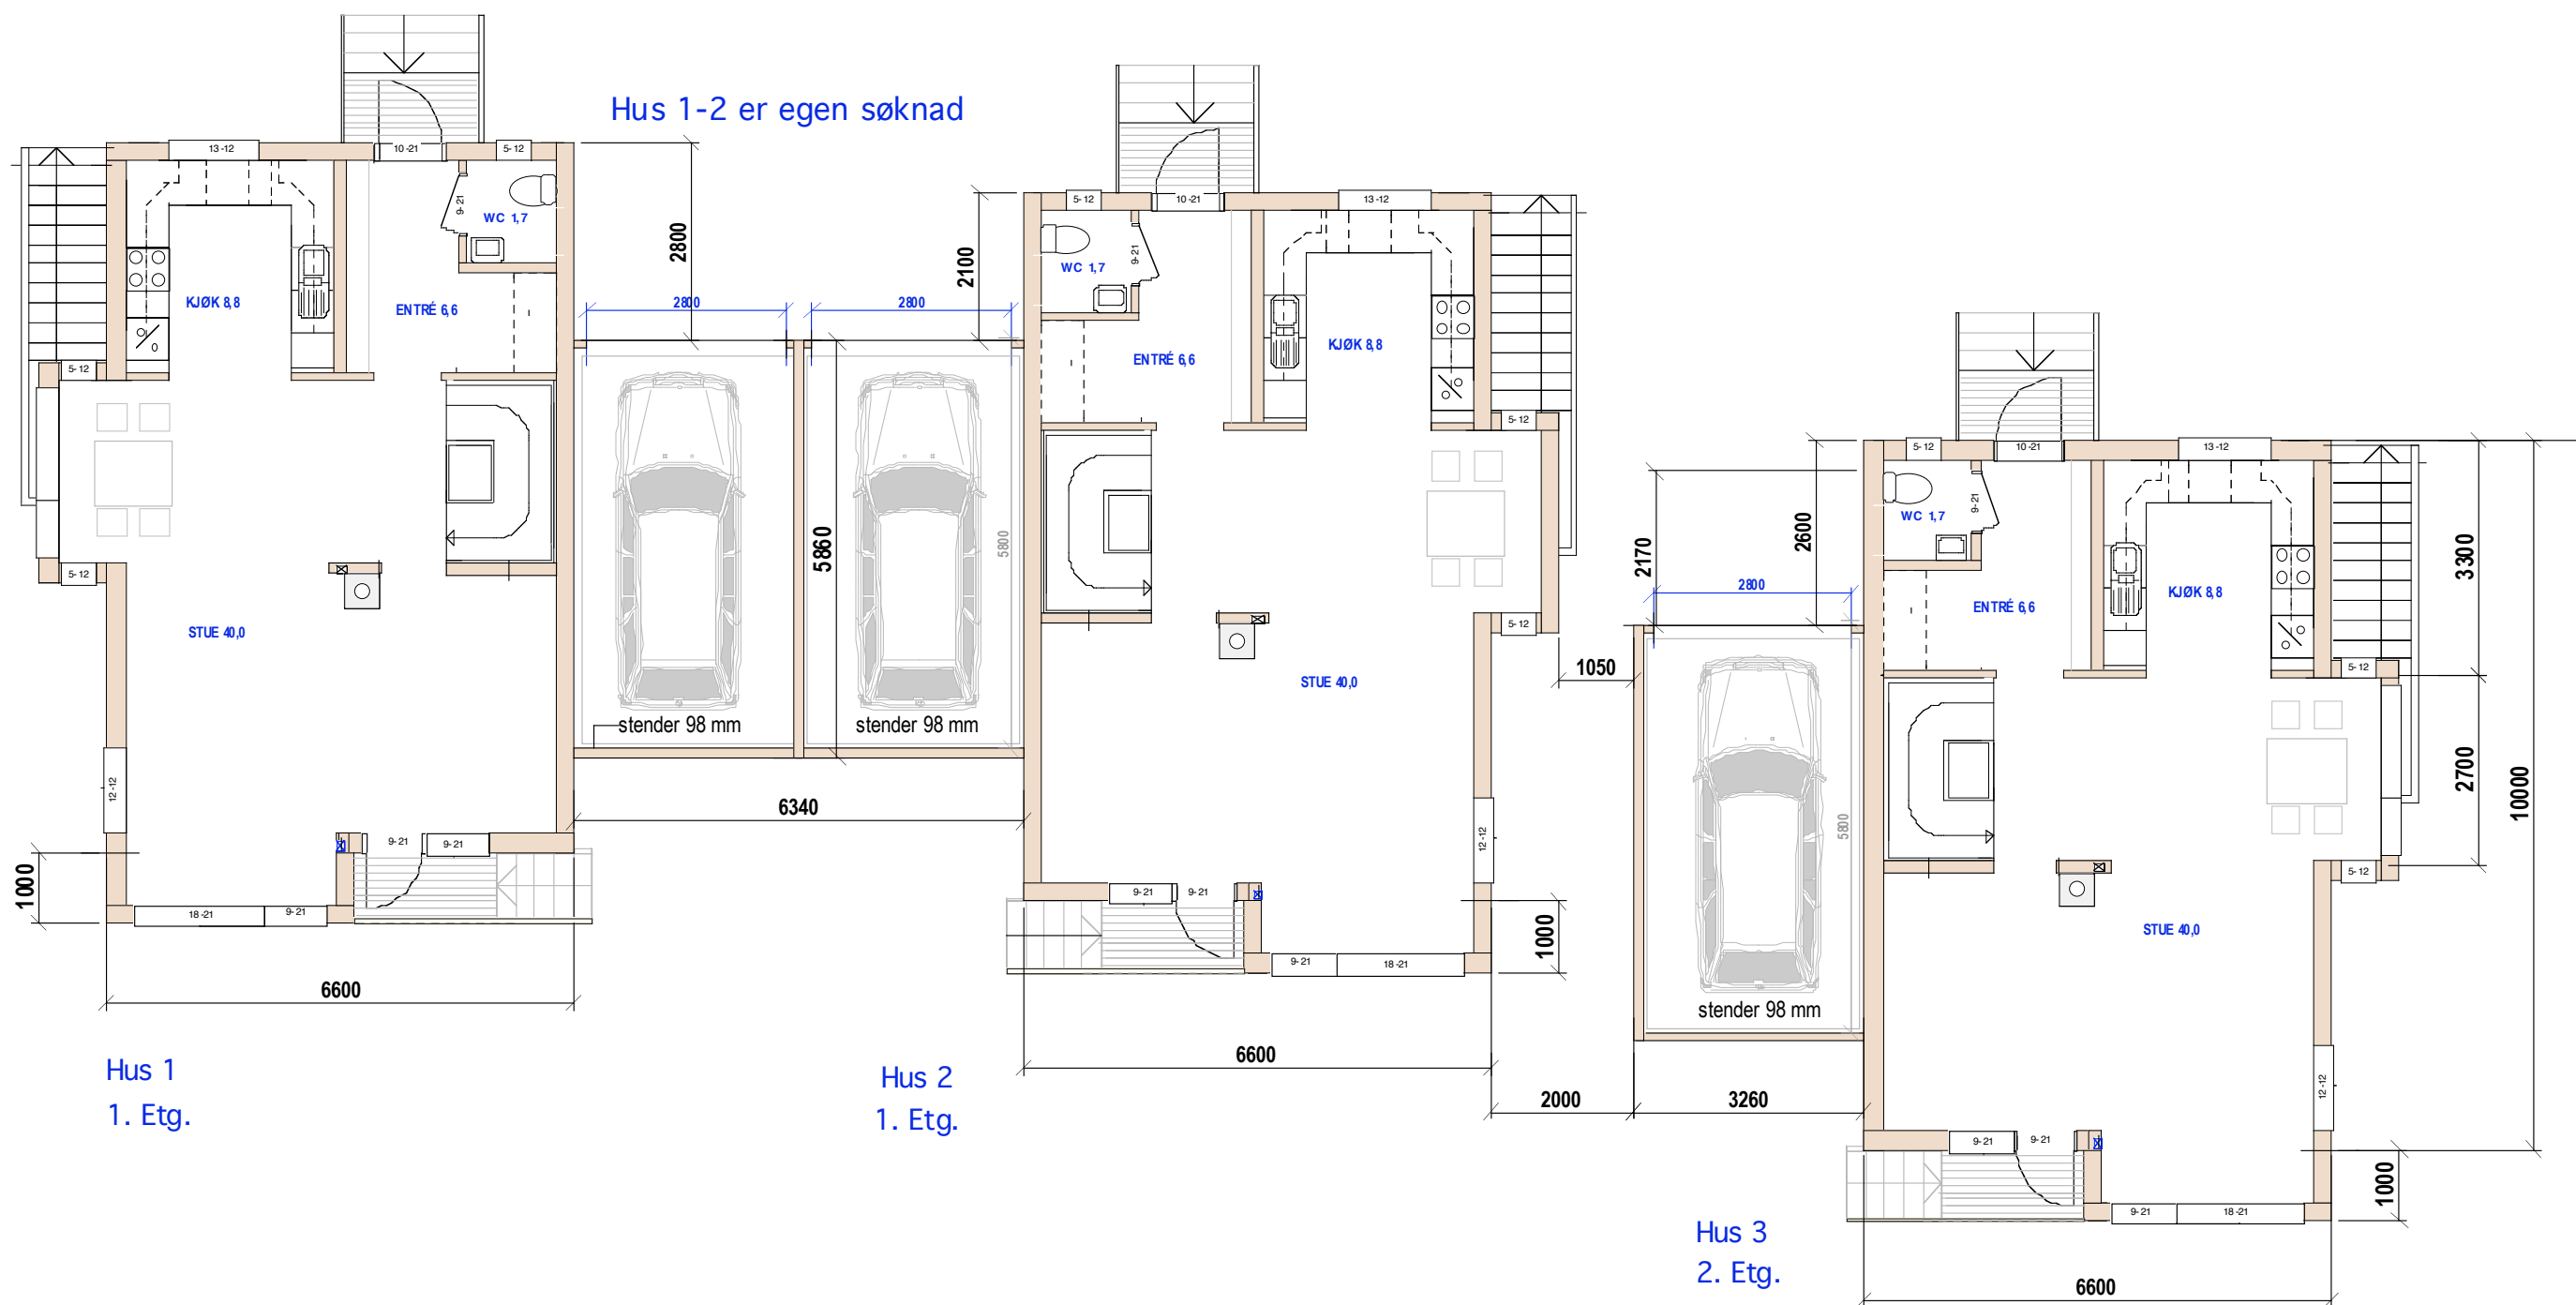

BRA 63,0 +17,5

Hus 3  
57/222 E-1.3 Plan 1.etg  
Carl Grøndahls vei 1

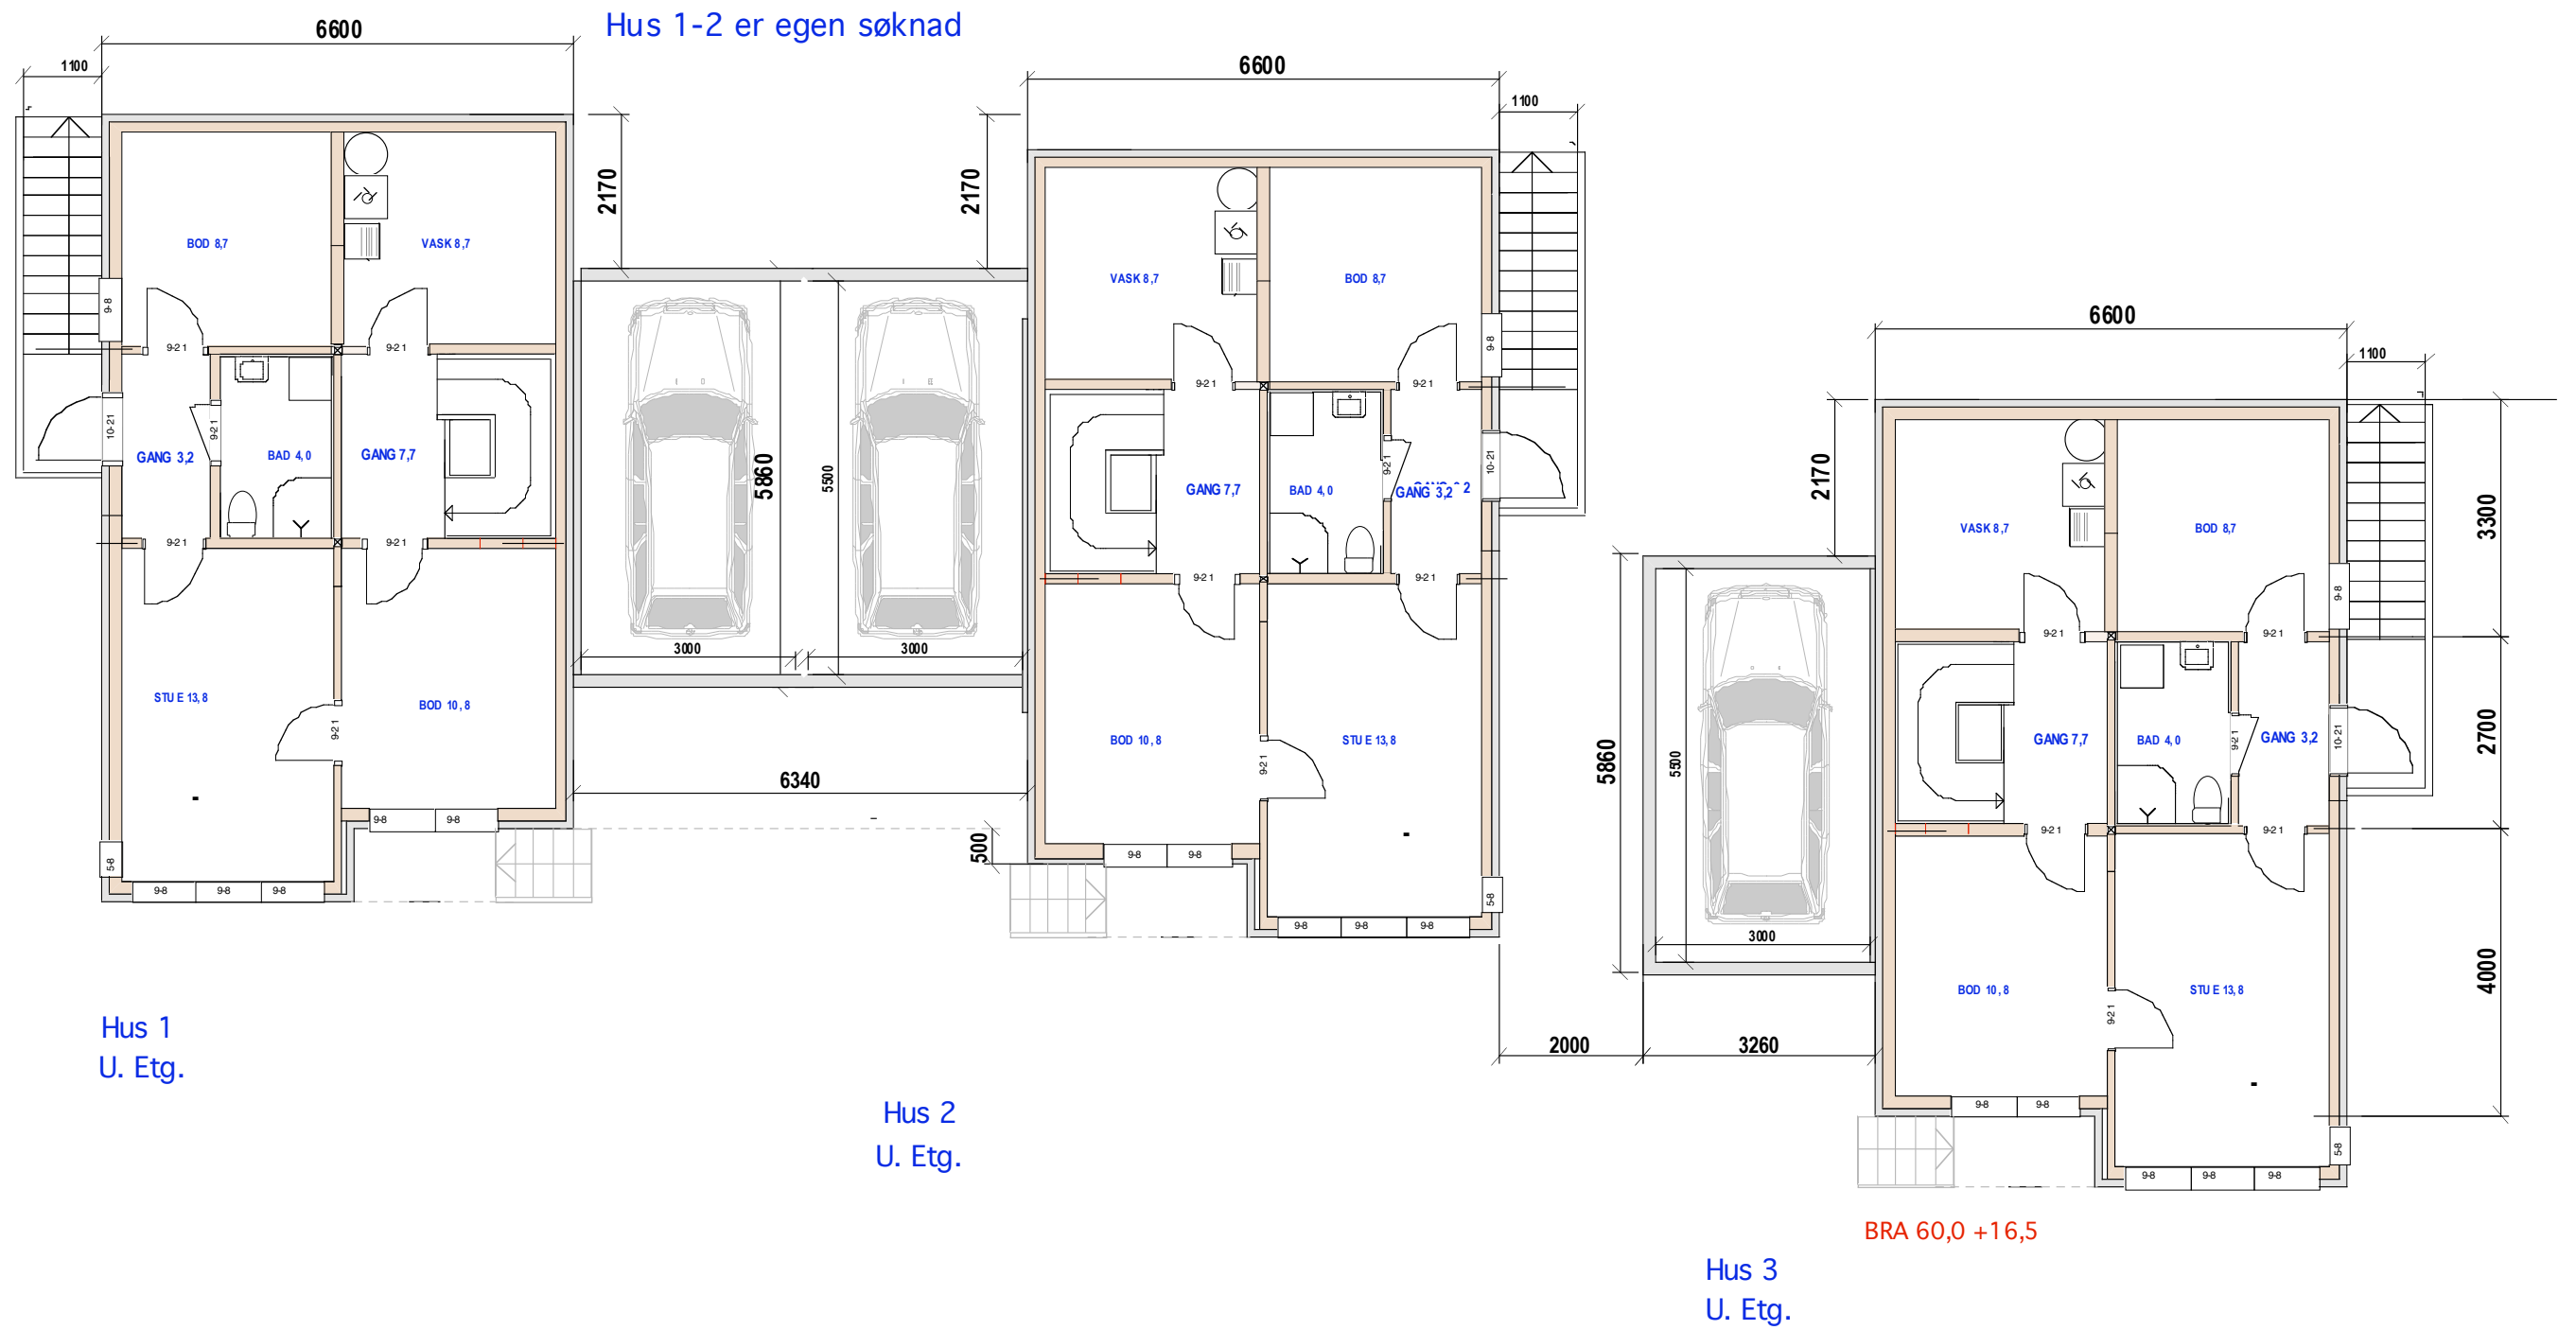


Hus 3  
57/222 E-1.4 Uetg  
Carl Grøndahls vei 1

Mål:1:100 TILTAKSNAVER  
Date 28-05-20 11-07-20

Siv.ark. Nils Haugrud,  
Øvre Slottsgt 14, 0157 Oslo  
Tlf: 95 18 9 518

Hus 1-2 er egen søknad

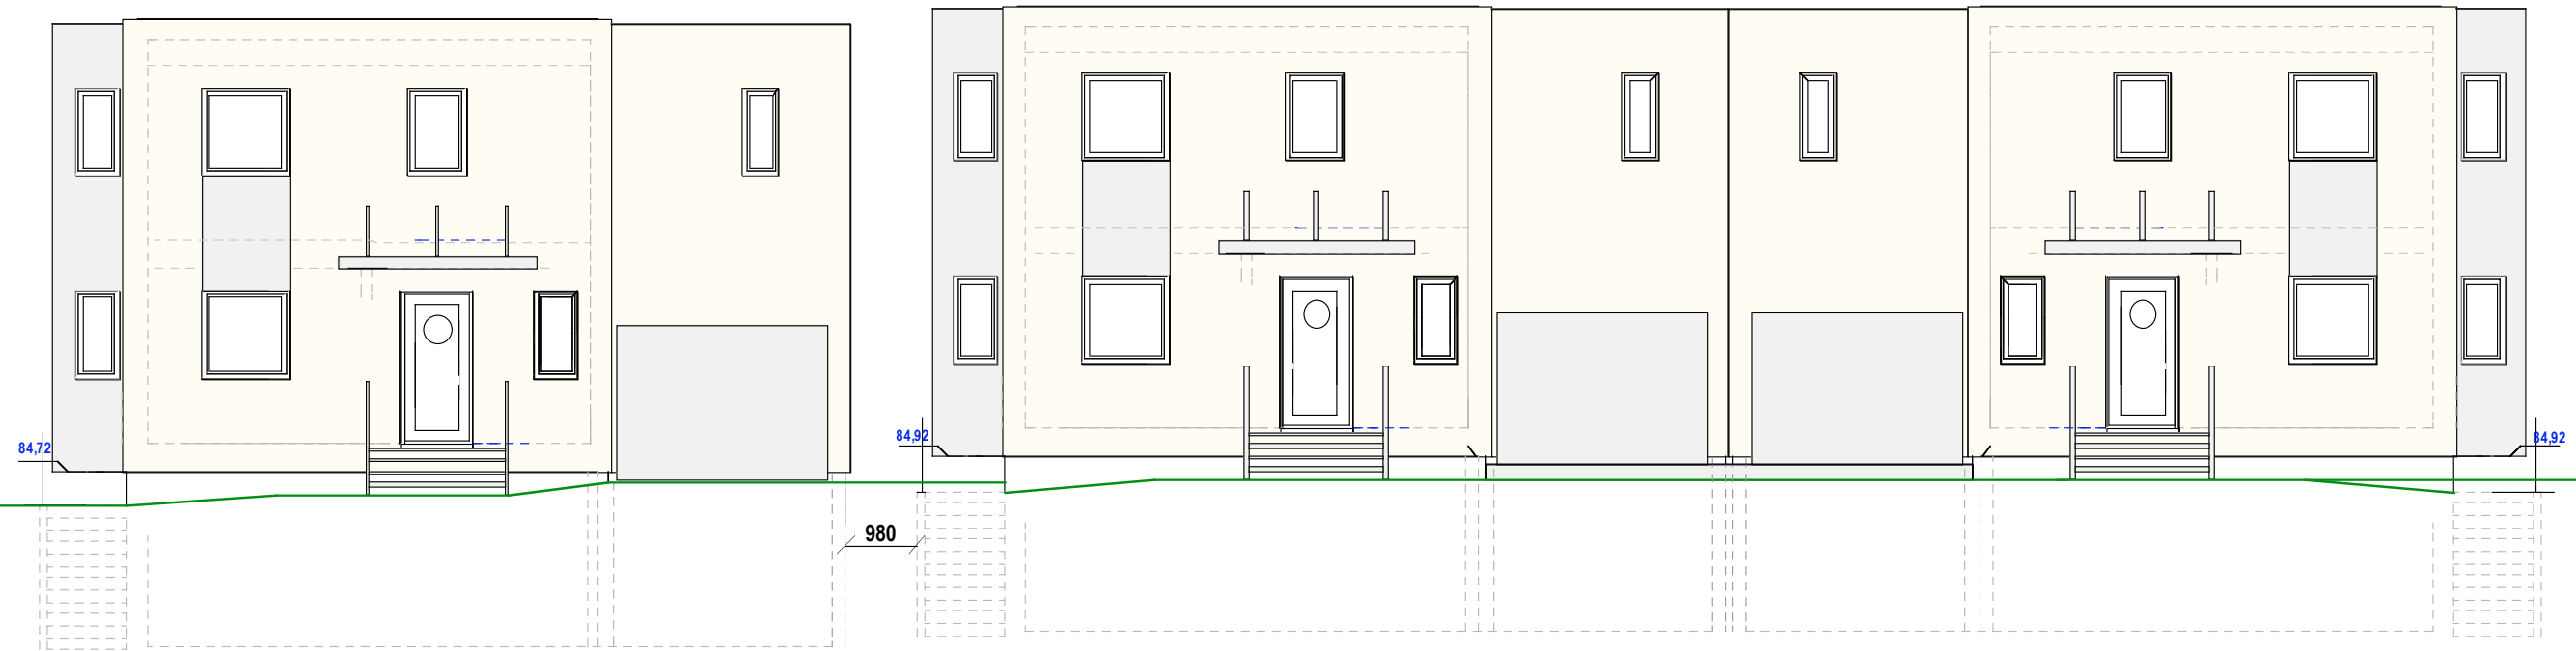


Hus 3  
Nord øst

Hus 2  
Nord øst

Hus 1  
Nord øst

Hus 1-2 er egen søknad

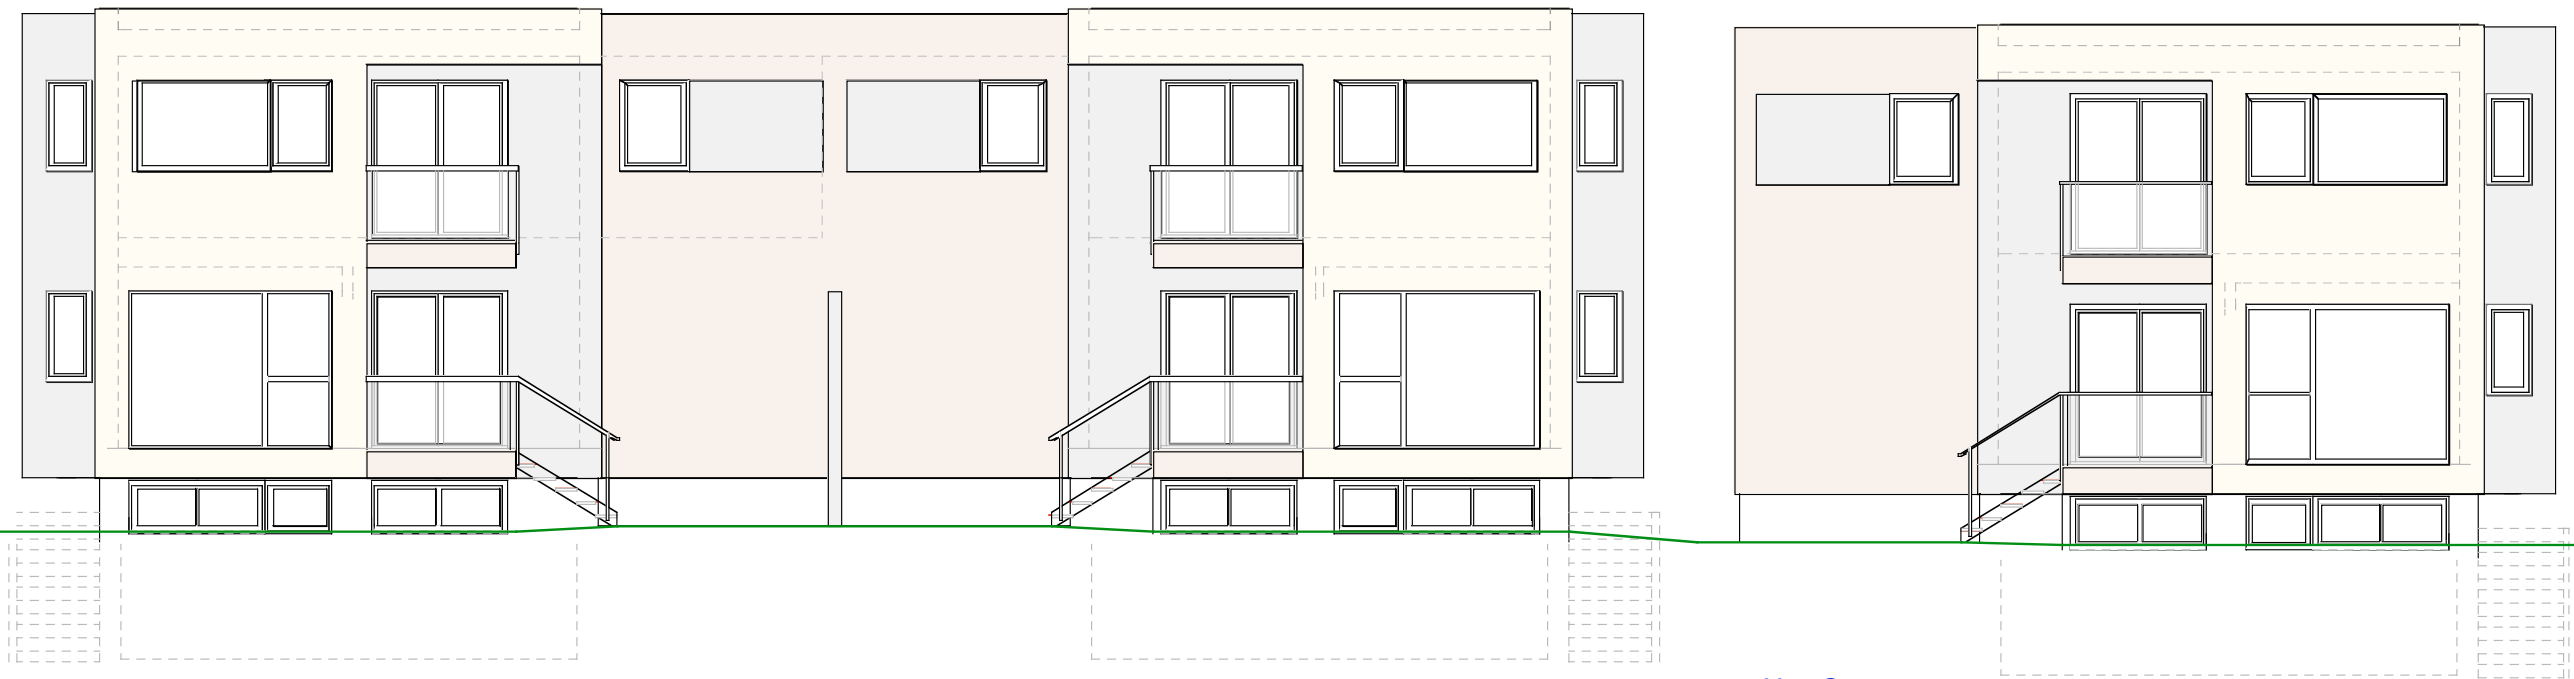

Hus 1



Hus 2

Hus 3

Hus 3  
57/222 E-1.5 Fasade NØ og SV  
Carl Grøndahls vei 1

Mål: 1:100 TILTAKSHAVER  
Dato: 28-05-20 11-07-20

Siv. ark. Nils Haugrud,  
Øvre Slottsgt 14, 0157 Oslo  
Tlf: 95 18 9 518

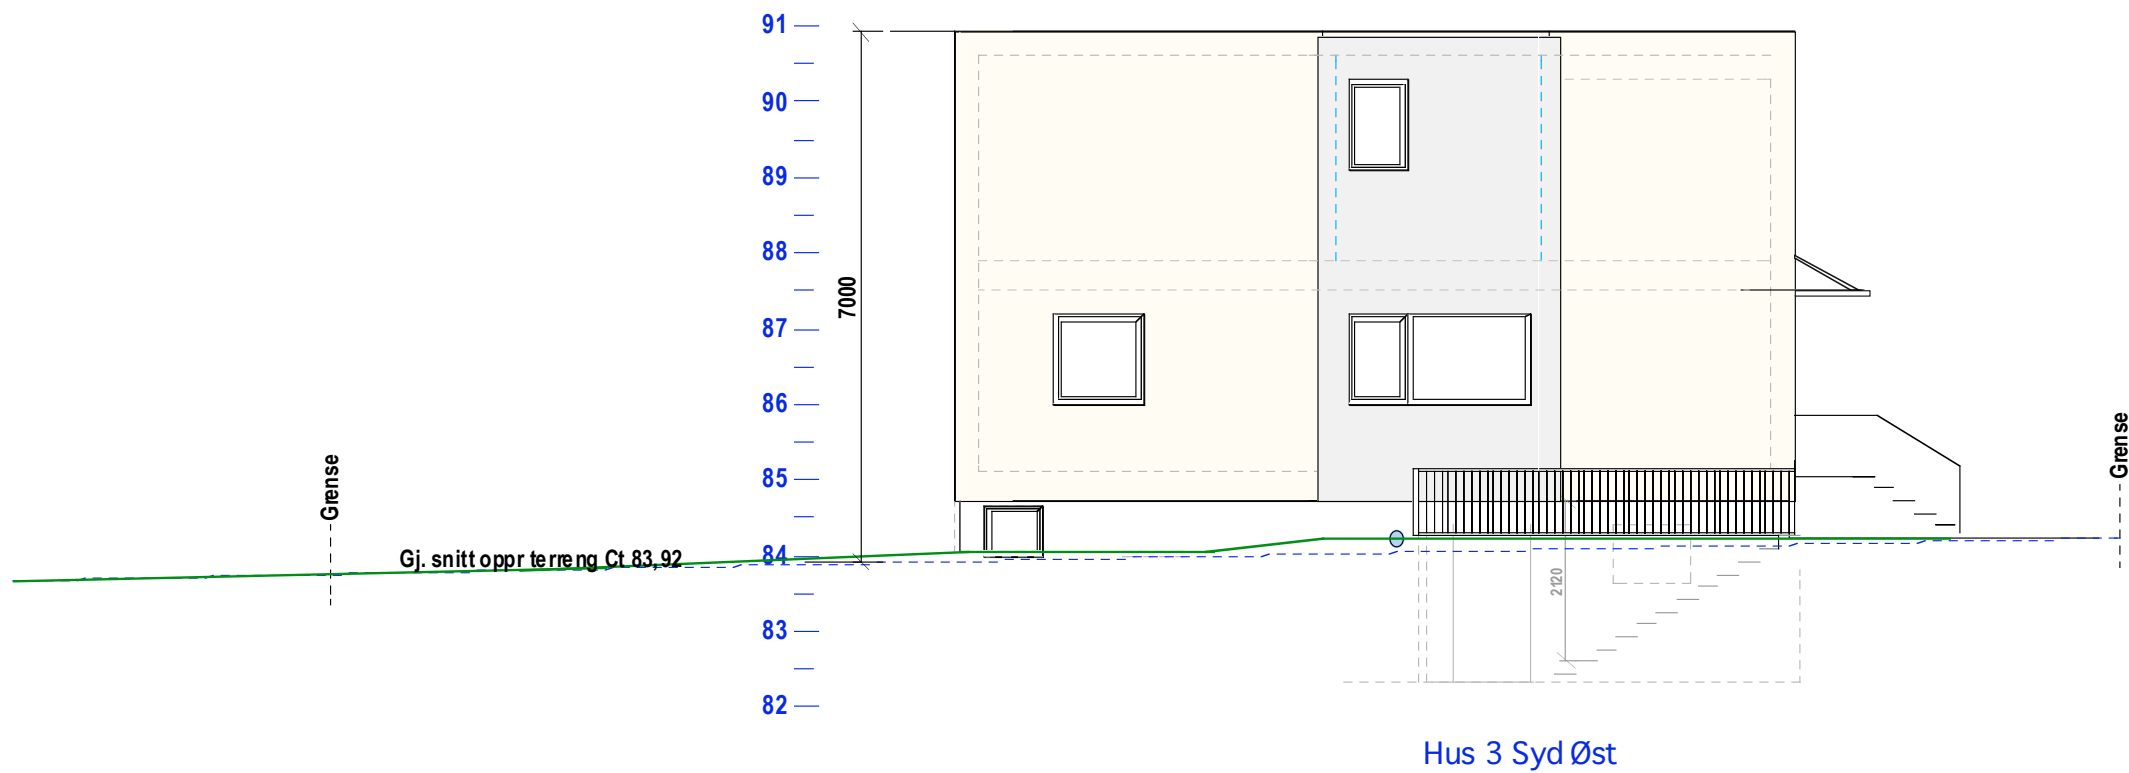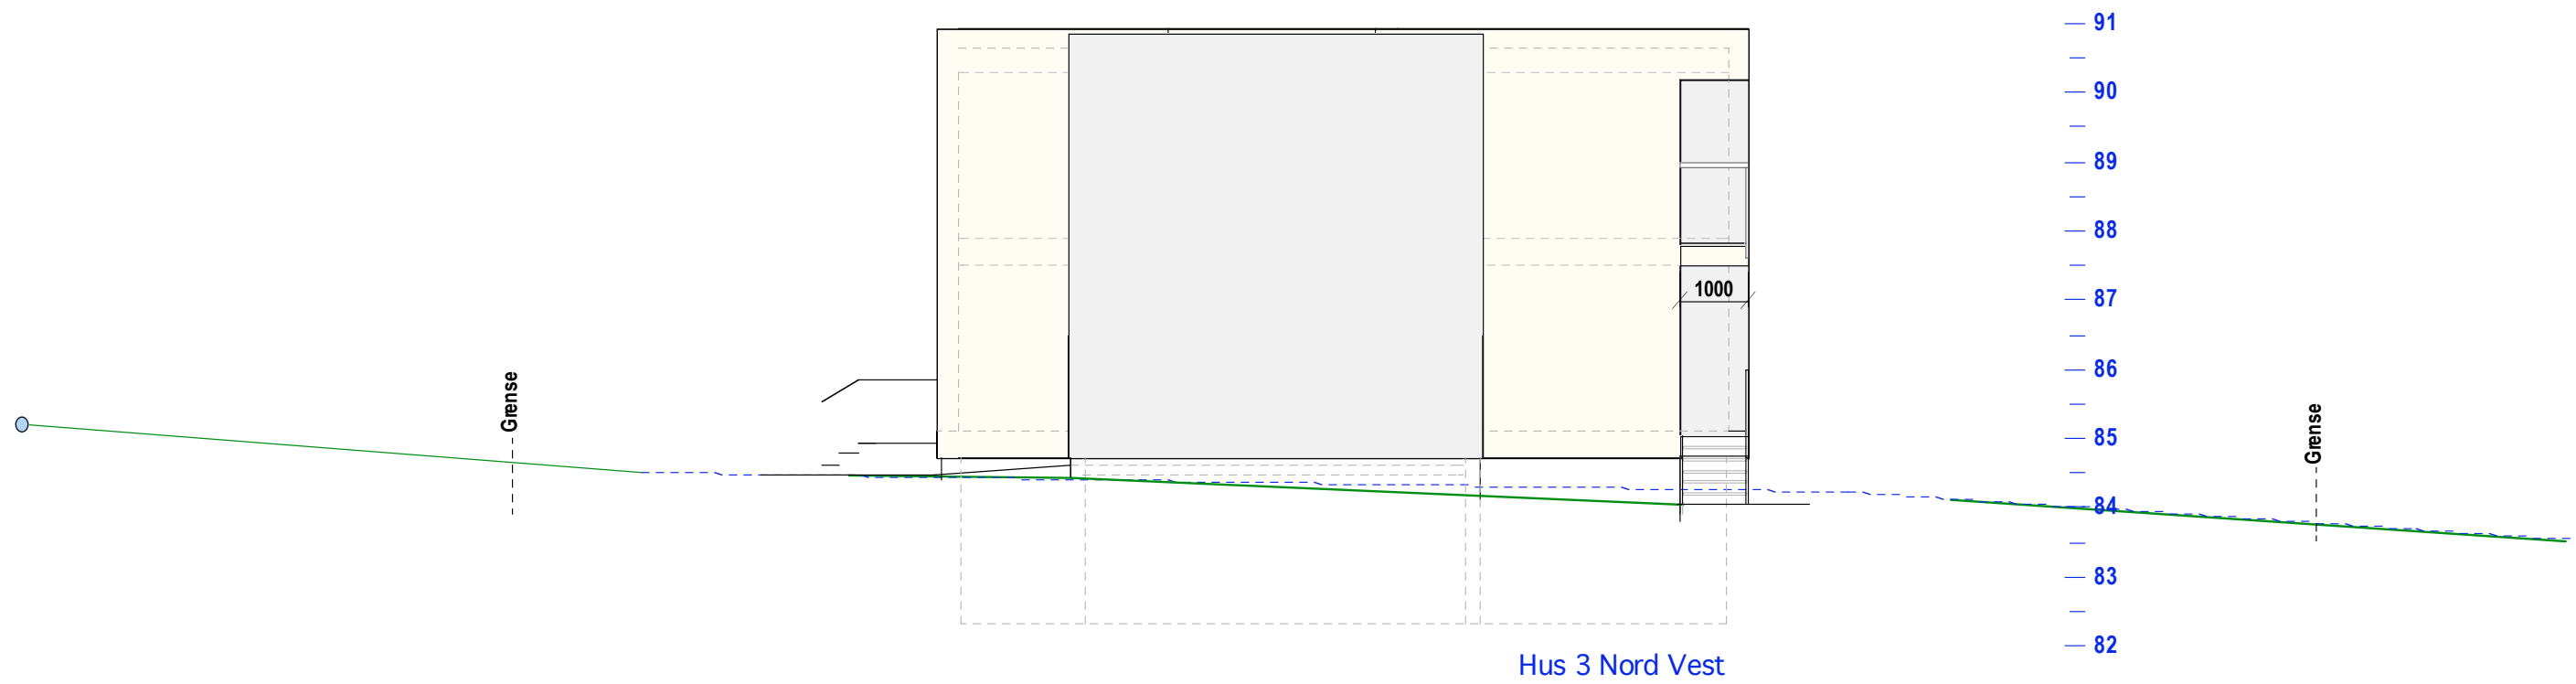

Hus 3  
 57/222 E-1.6 Fasade NV og SØ  
 Carl Grøndahls vei 1