

27/666 Eddaveien 10

MÅL 1:100



TILTAKSHAVER:

21-06-07

Siv.ark. Nils Haugrud,
Øvre Slottsgt. 7, 0157 Oslo
Tlf 22424293 Fax 22332026



Hus A-B
 27/666 Eddaveien 10
 MÅL 1:100 TILTAKSHAVER:
 21-06-07 Siv.ark. Nils Haugrud,
 Øvre Slottsgt. 7, 0157 Oslo
 Tlf 22424293 Fax 22332026

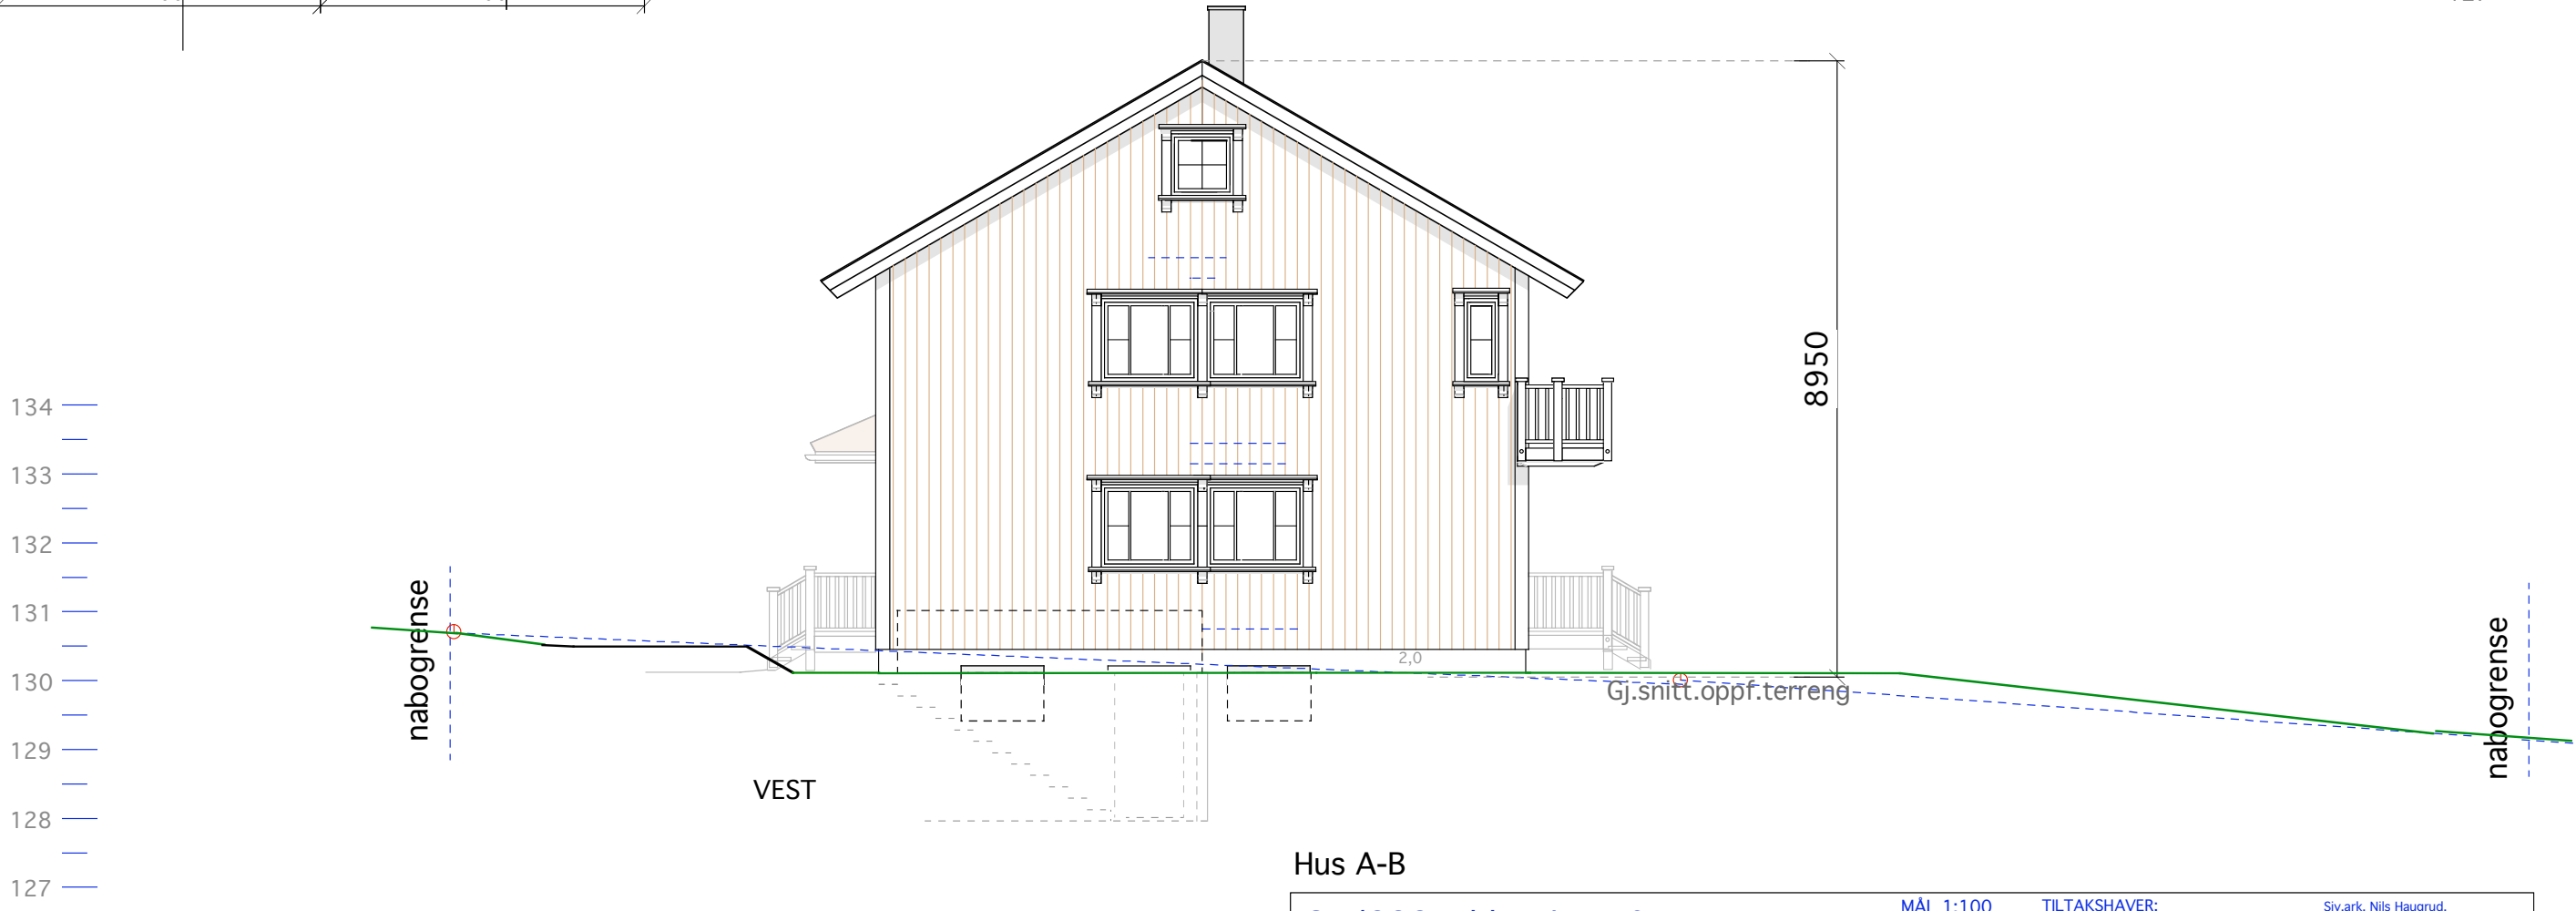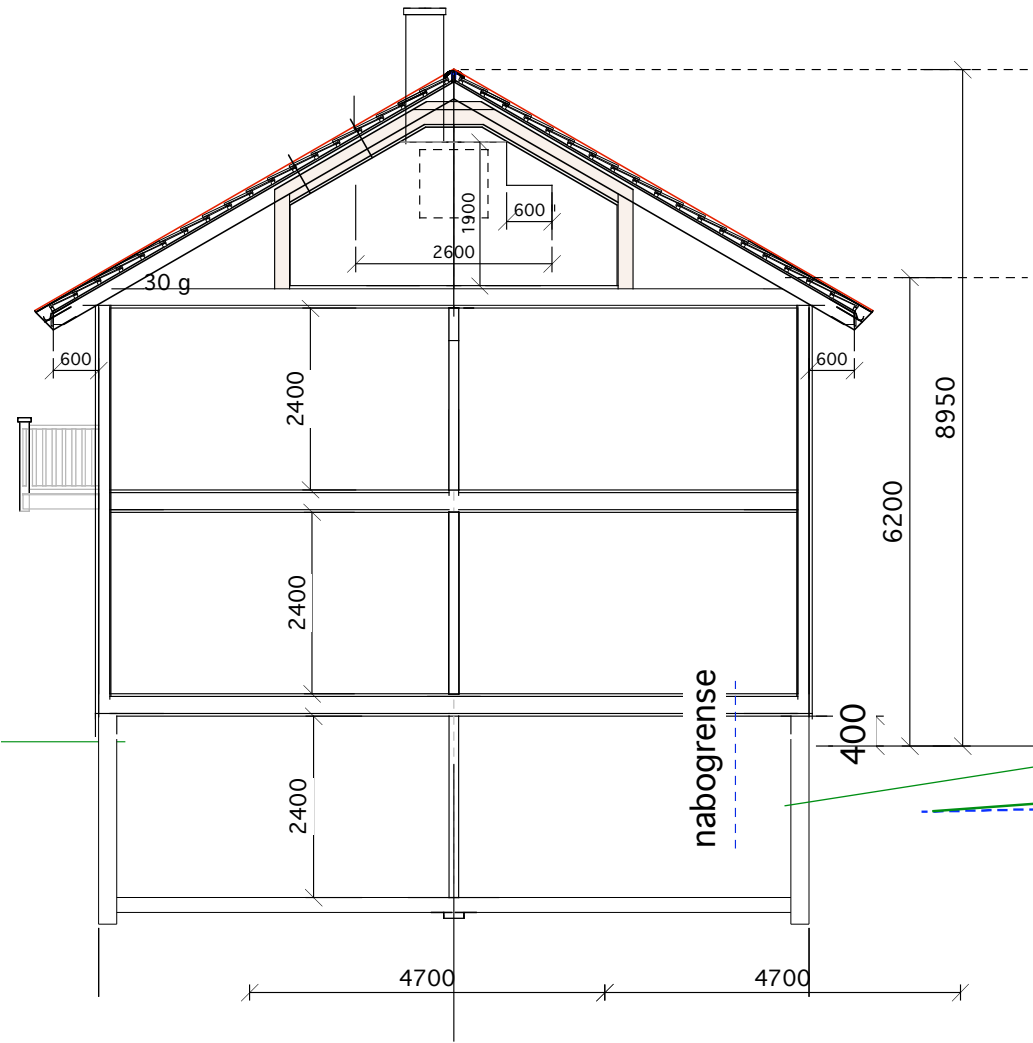

Hus A-B