


LOFT Hus 2
BRA 18,0

LOFT Hus 1
BRA 18,0

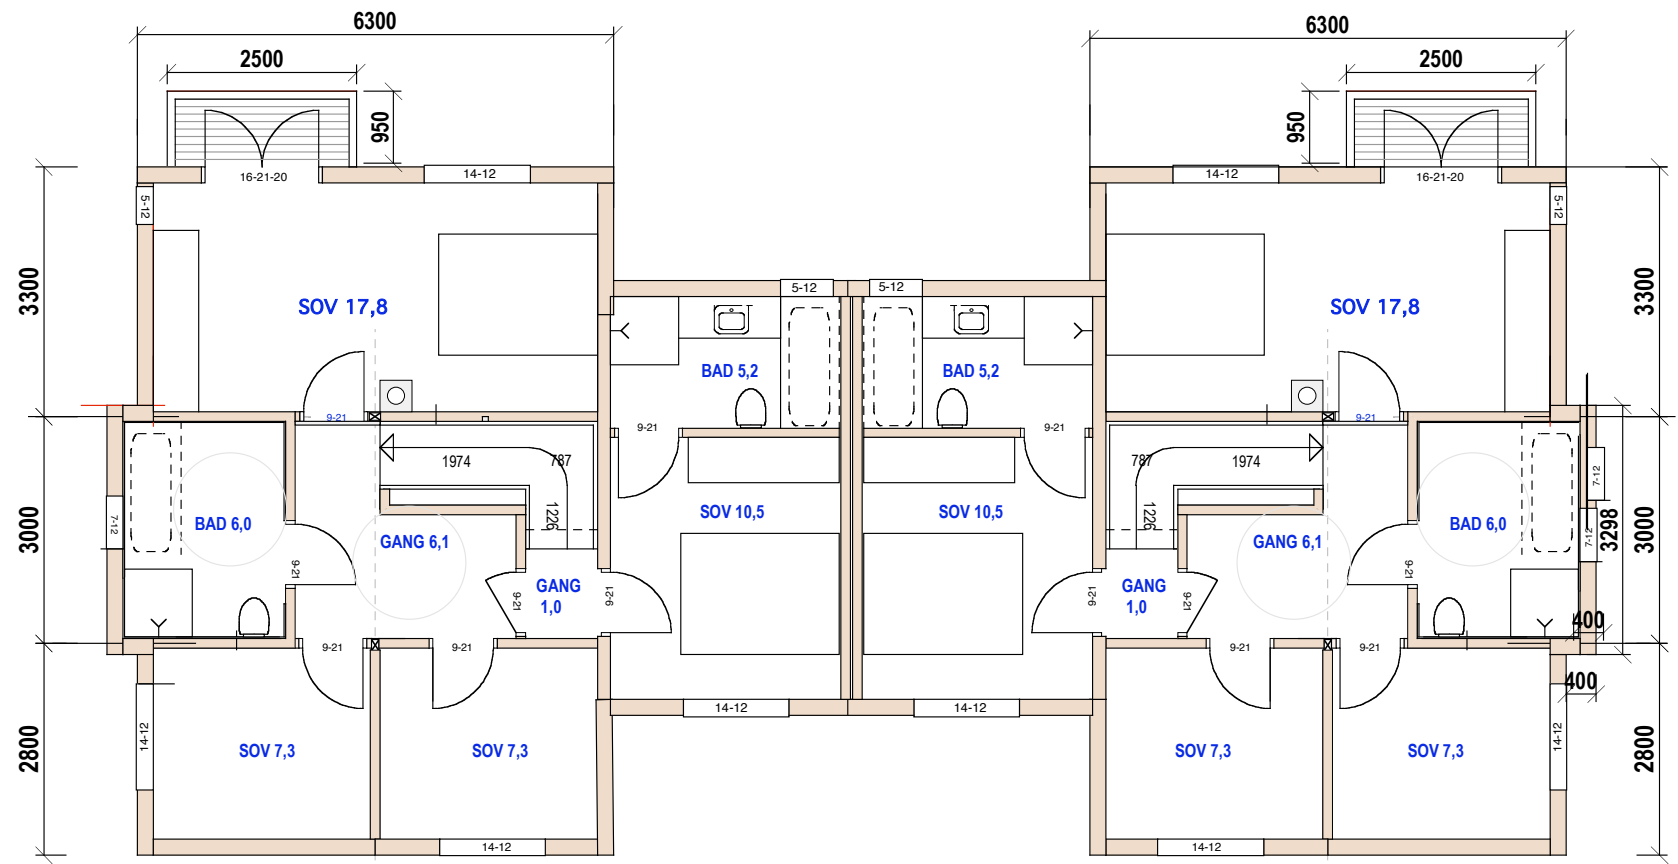

Hus 2
2.ETG
BRA 69,0



Hus 1
2.ETG
BRA 69,0

E.1-1 Plan 2. og loft Hus 1-2

12/516 Ekraveien 7C

Mål: 1:100 TILTAKSHAVER
Dato: 18-02-23 04-04-23 26-06-23

Siv.ark. Nils Haugrud,
Welhavens gt 2 0166Oslo
Tlf: 9518 9518

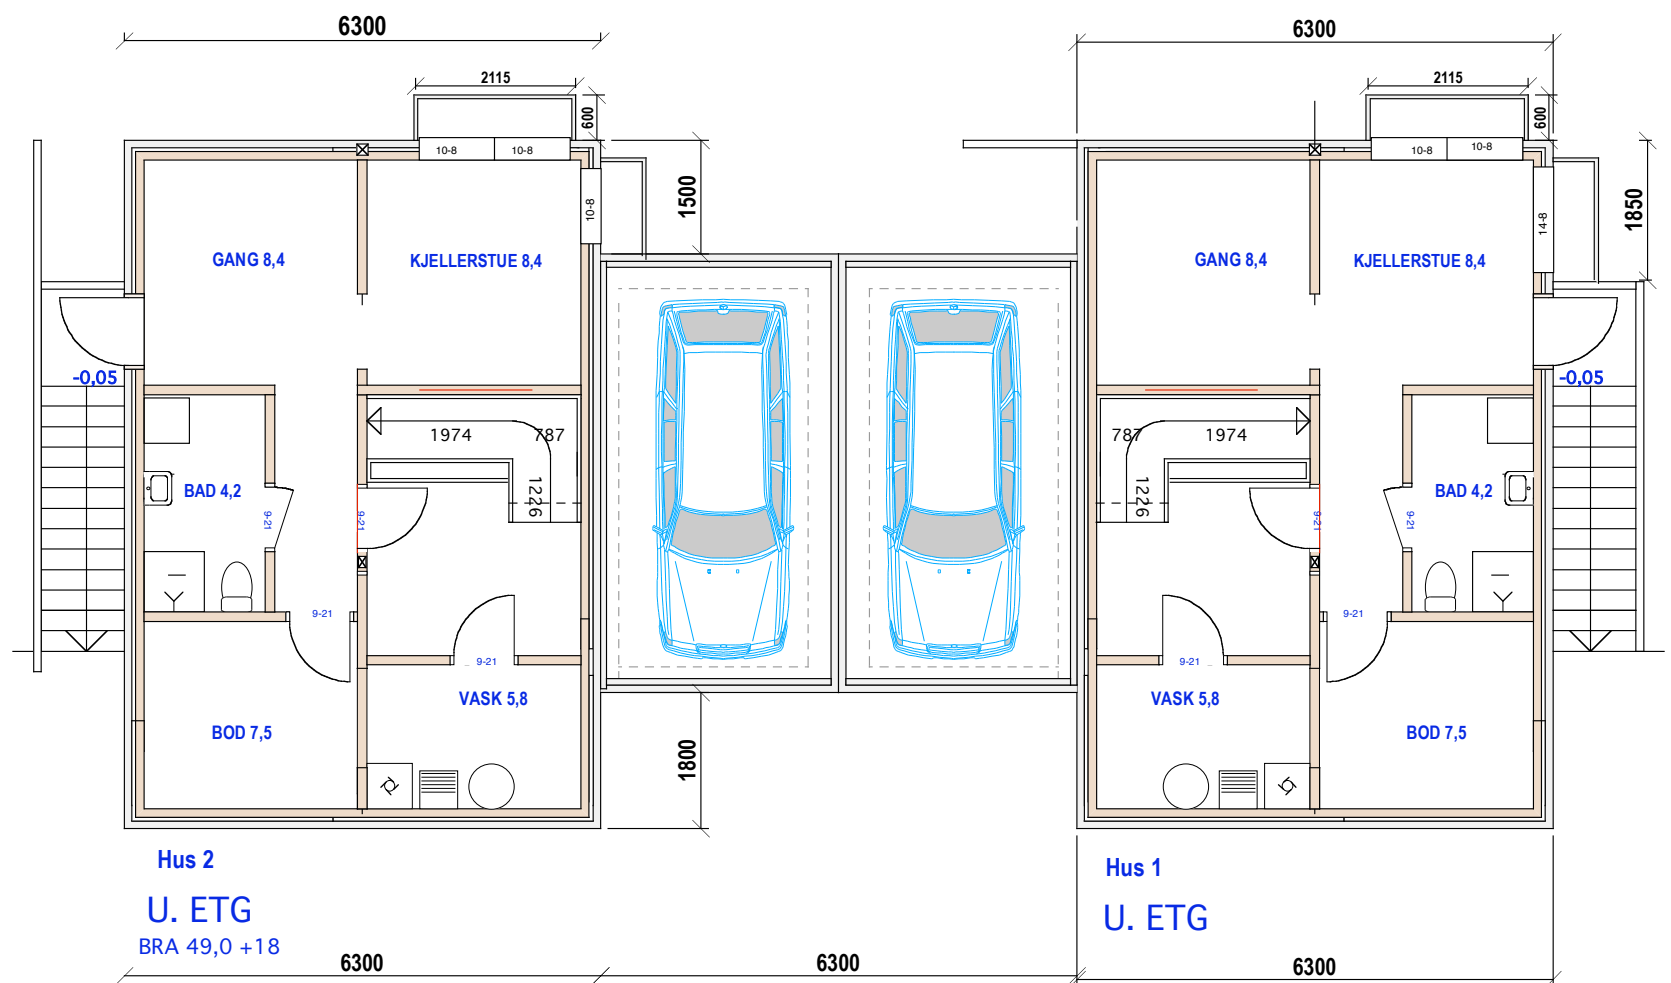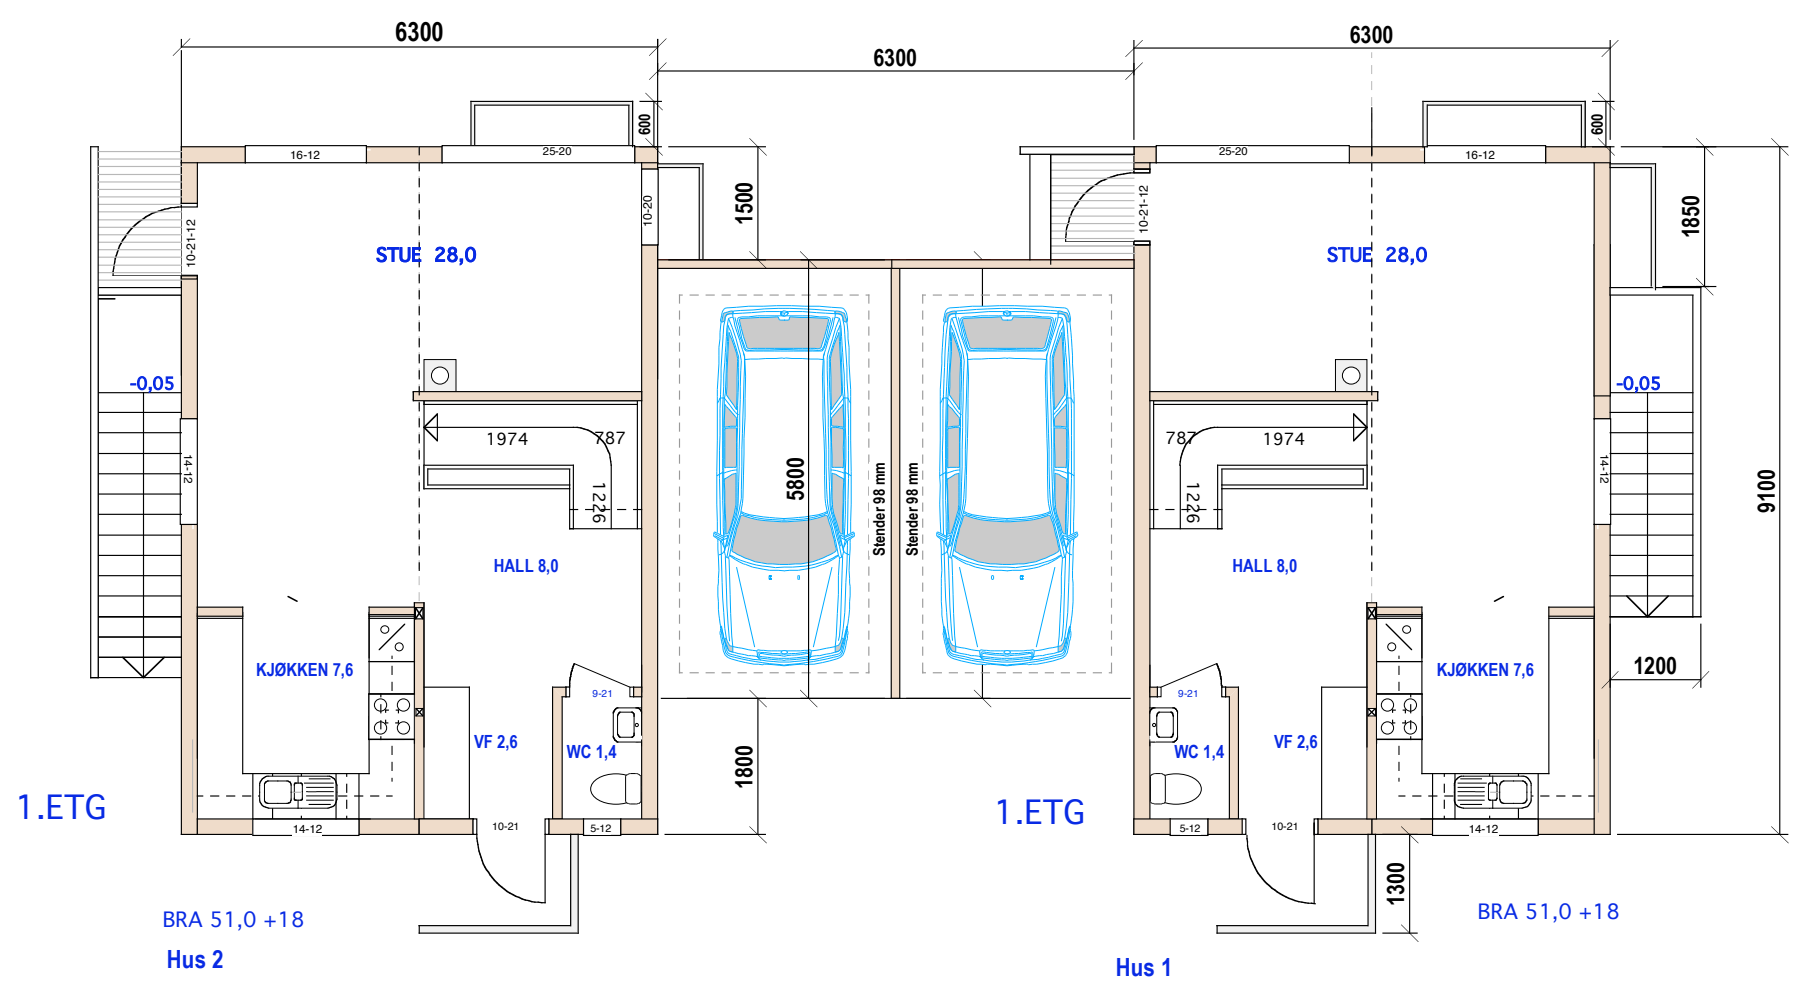

SUM BRA 187+36=223



E.1-2 Plan 1. og U.etg Hus 1-2

SUM BRA 187+36=223



12/516 Ekraeveien 7C

Mål: 1:100 TILTAKSHAVER
Dato: 18-02-23 04-04-23 19-06-23

Siv.ark. Nils Haugrud,
Welhavens gt 2 0166Oslo
Tlf: 9518 9518

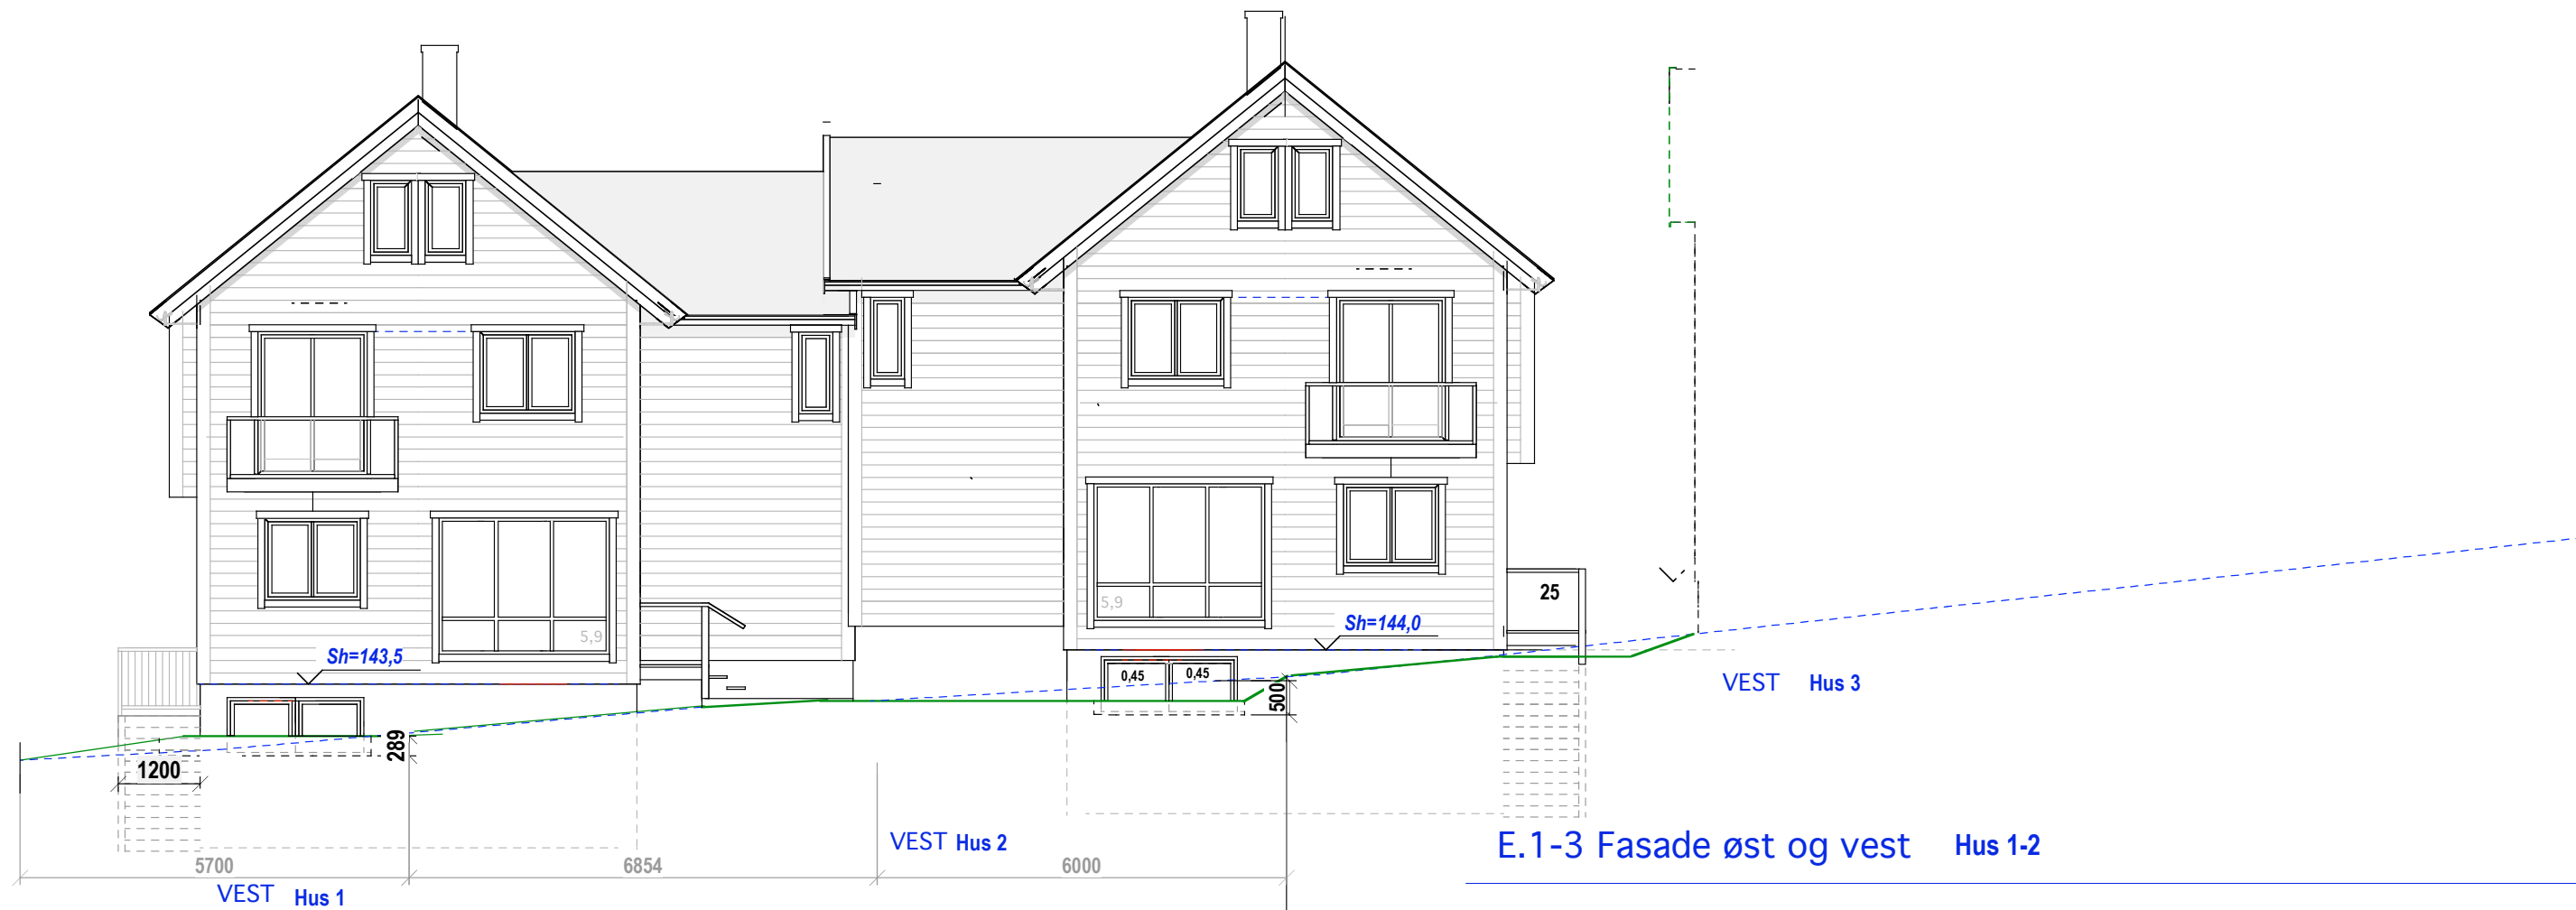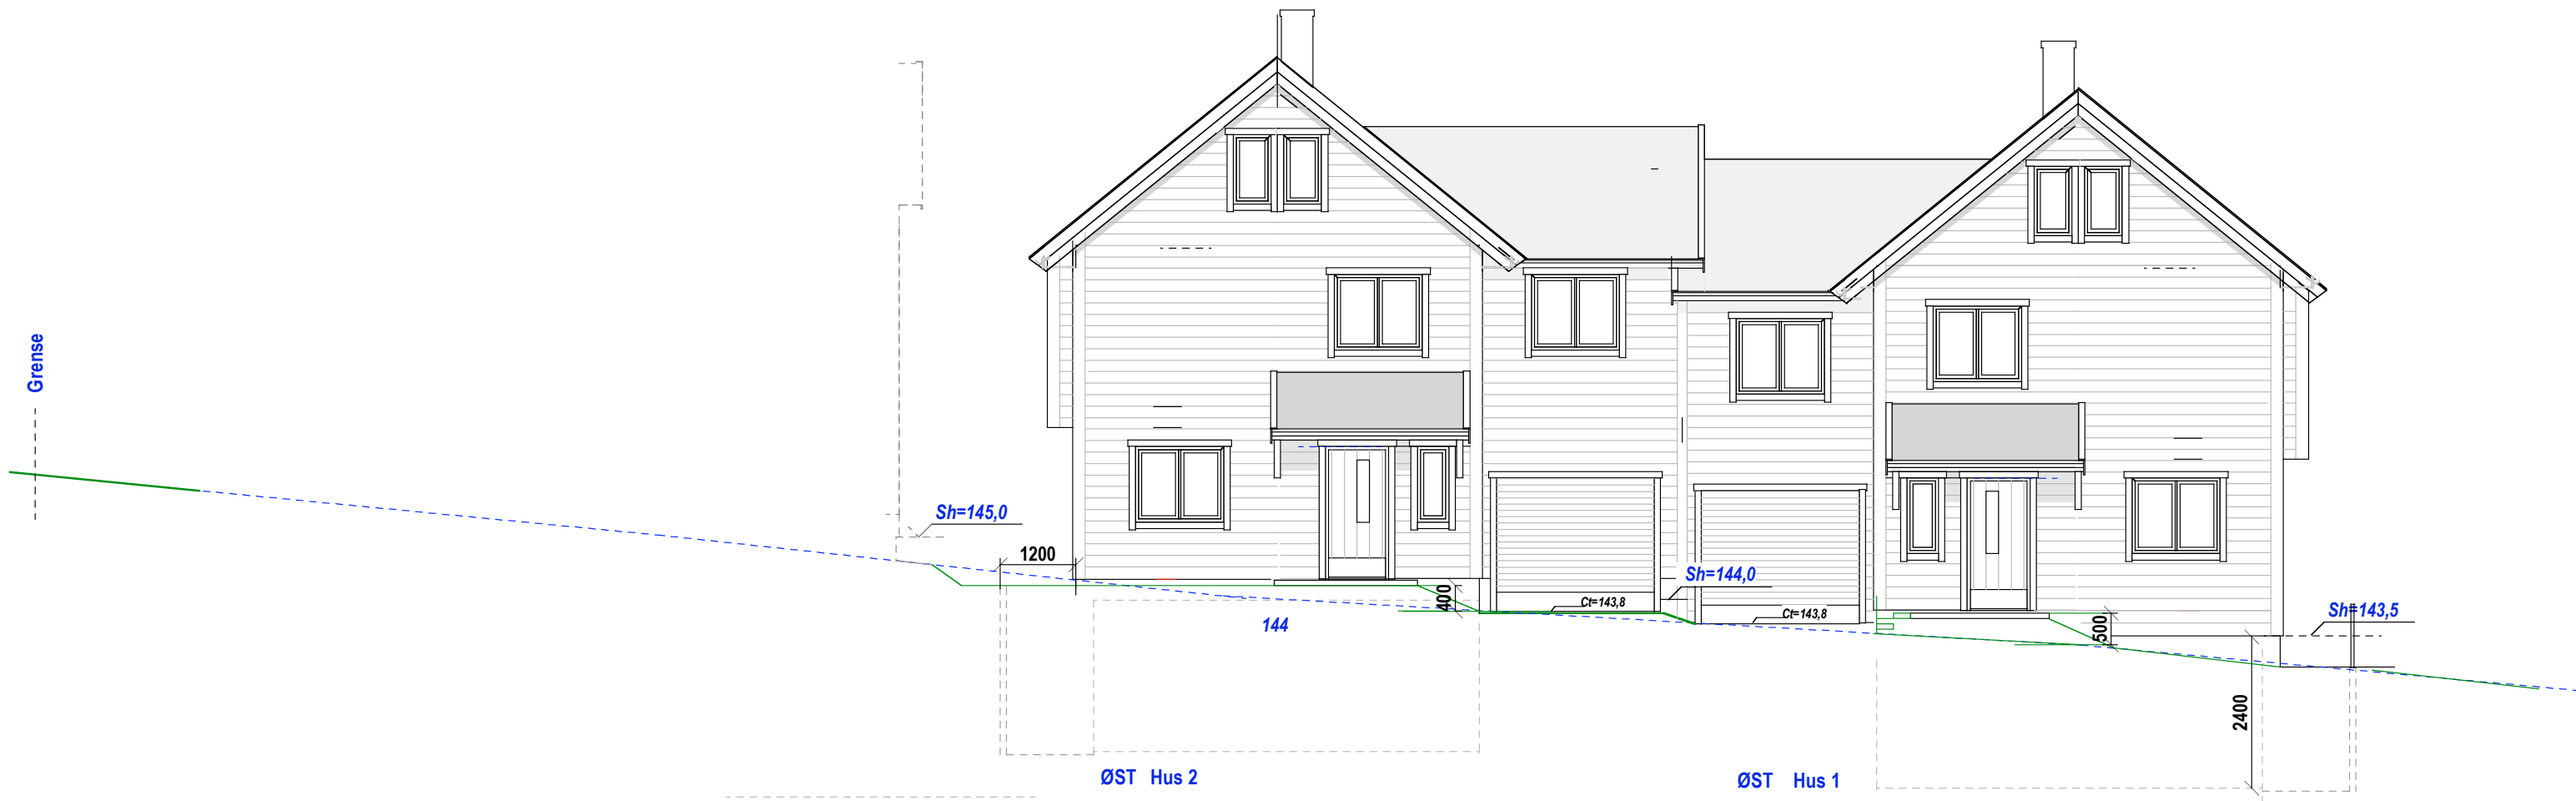

12/516 Ekraieveien 7C

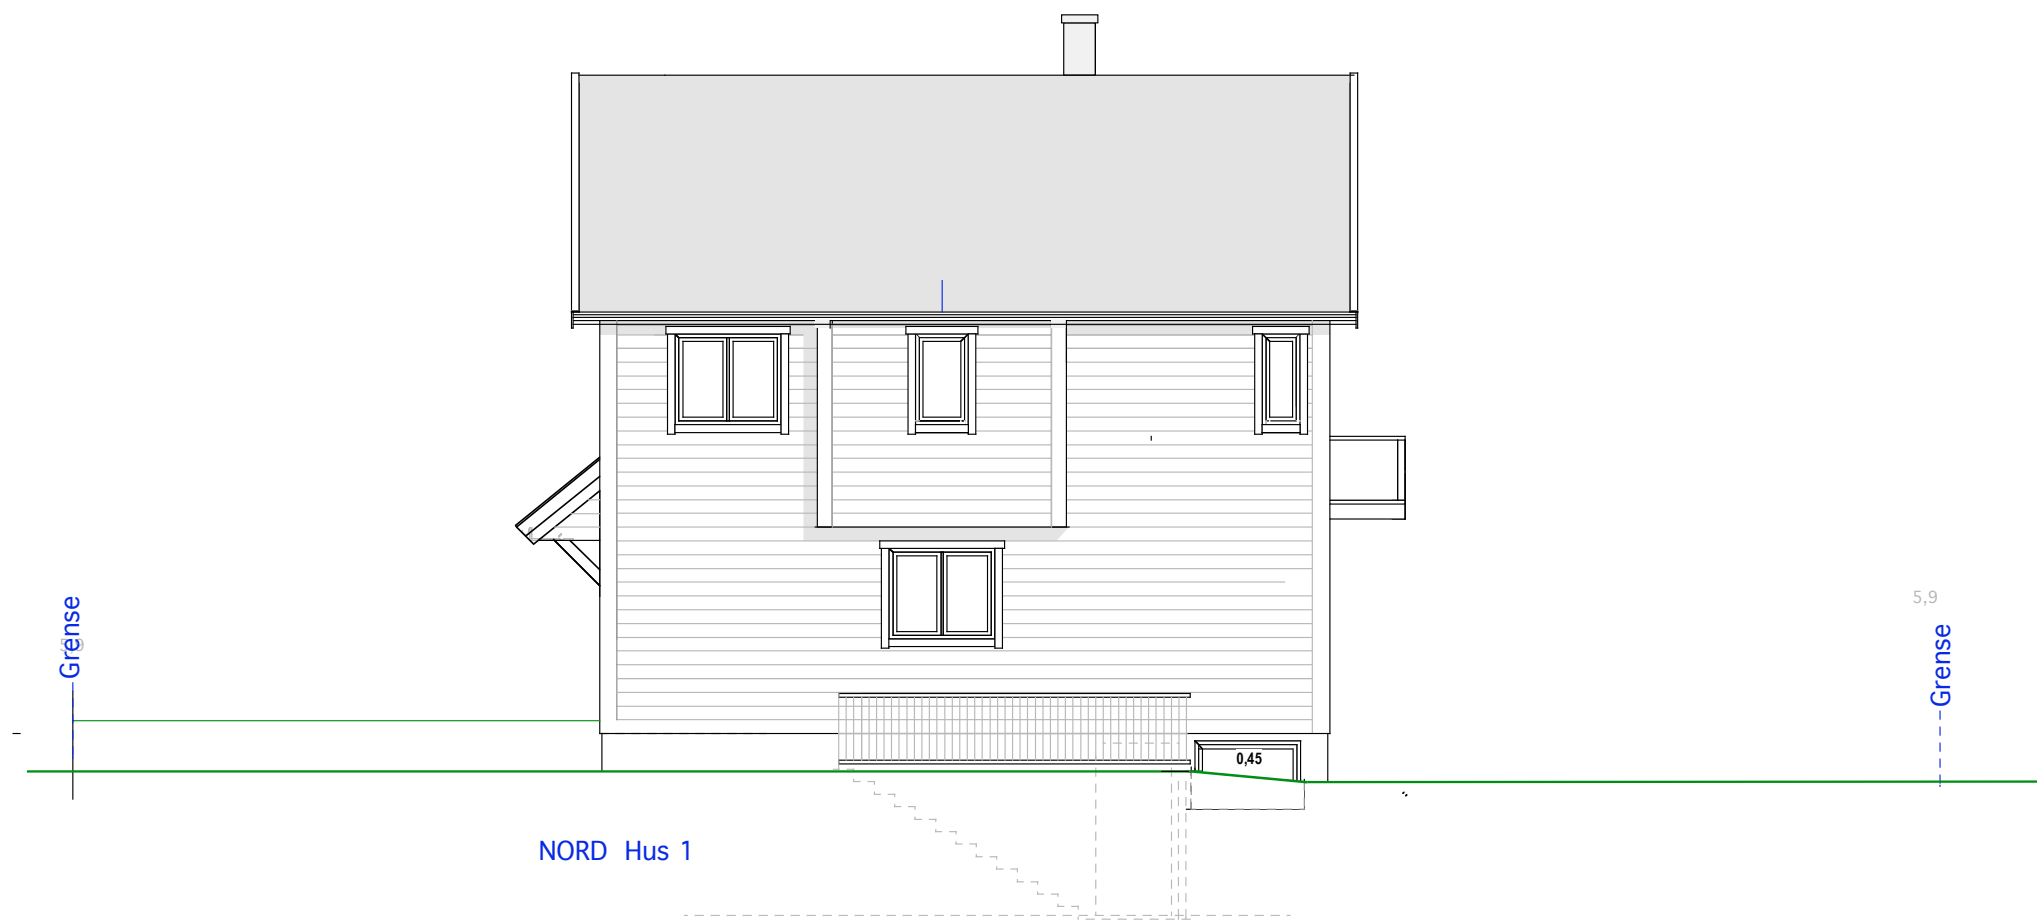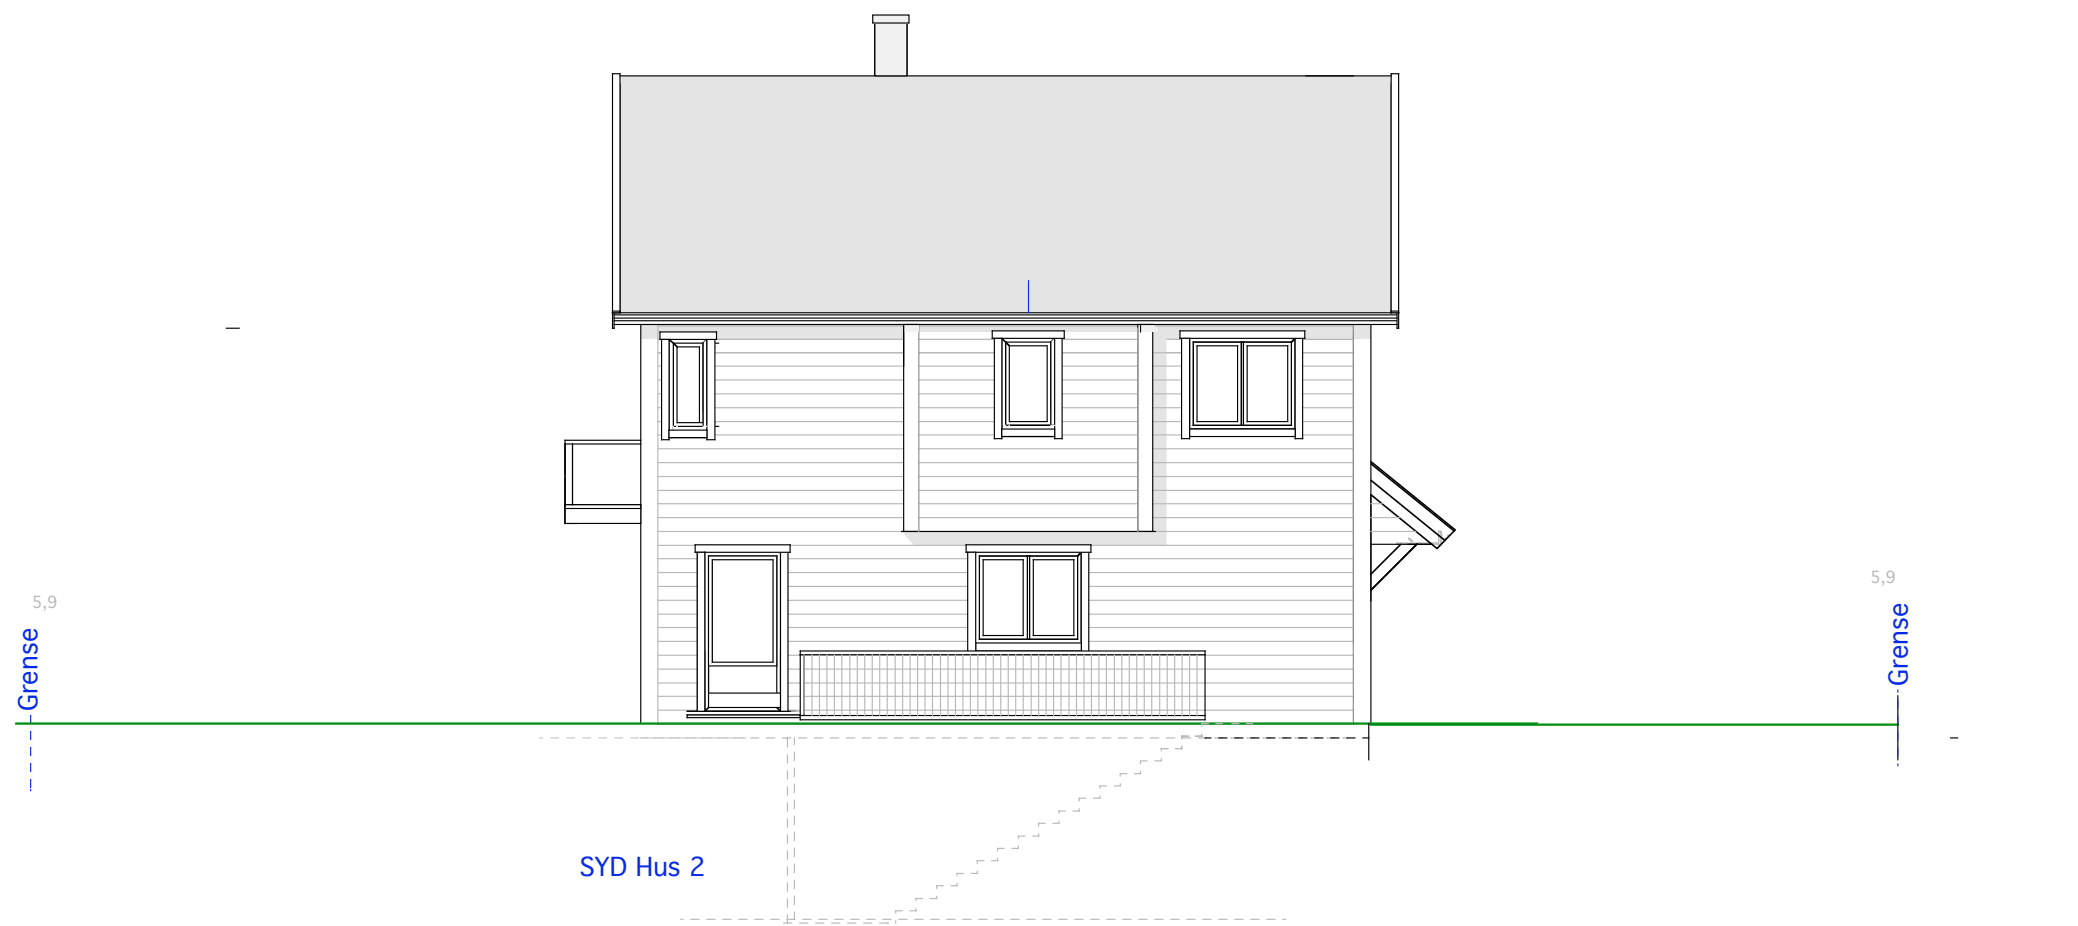

E.1-4 Fasade nord og syd Hus 1-2


12/516 Ekraveien 7C

Mål: 1:100
 TILTAKSHAVER
 Dato: 18-02-23 04-04-23 19-06-23

Siv.ark. Nils Haugrud,
 Welhavens gt 2 0166Oslo
 Tlf: 9518 9518

Ct= 153,5

GRENSE

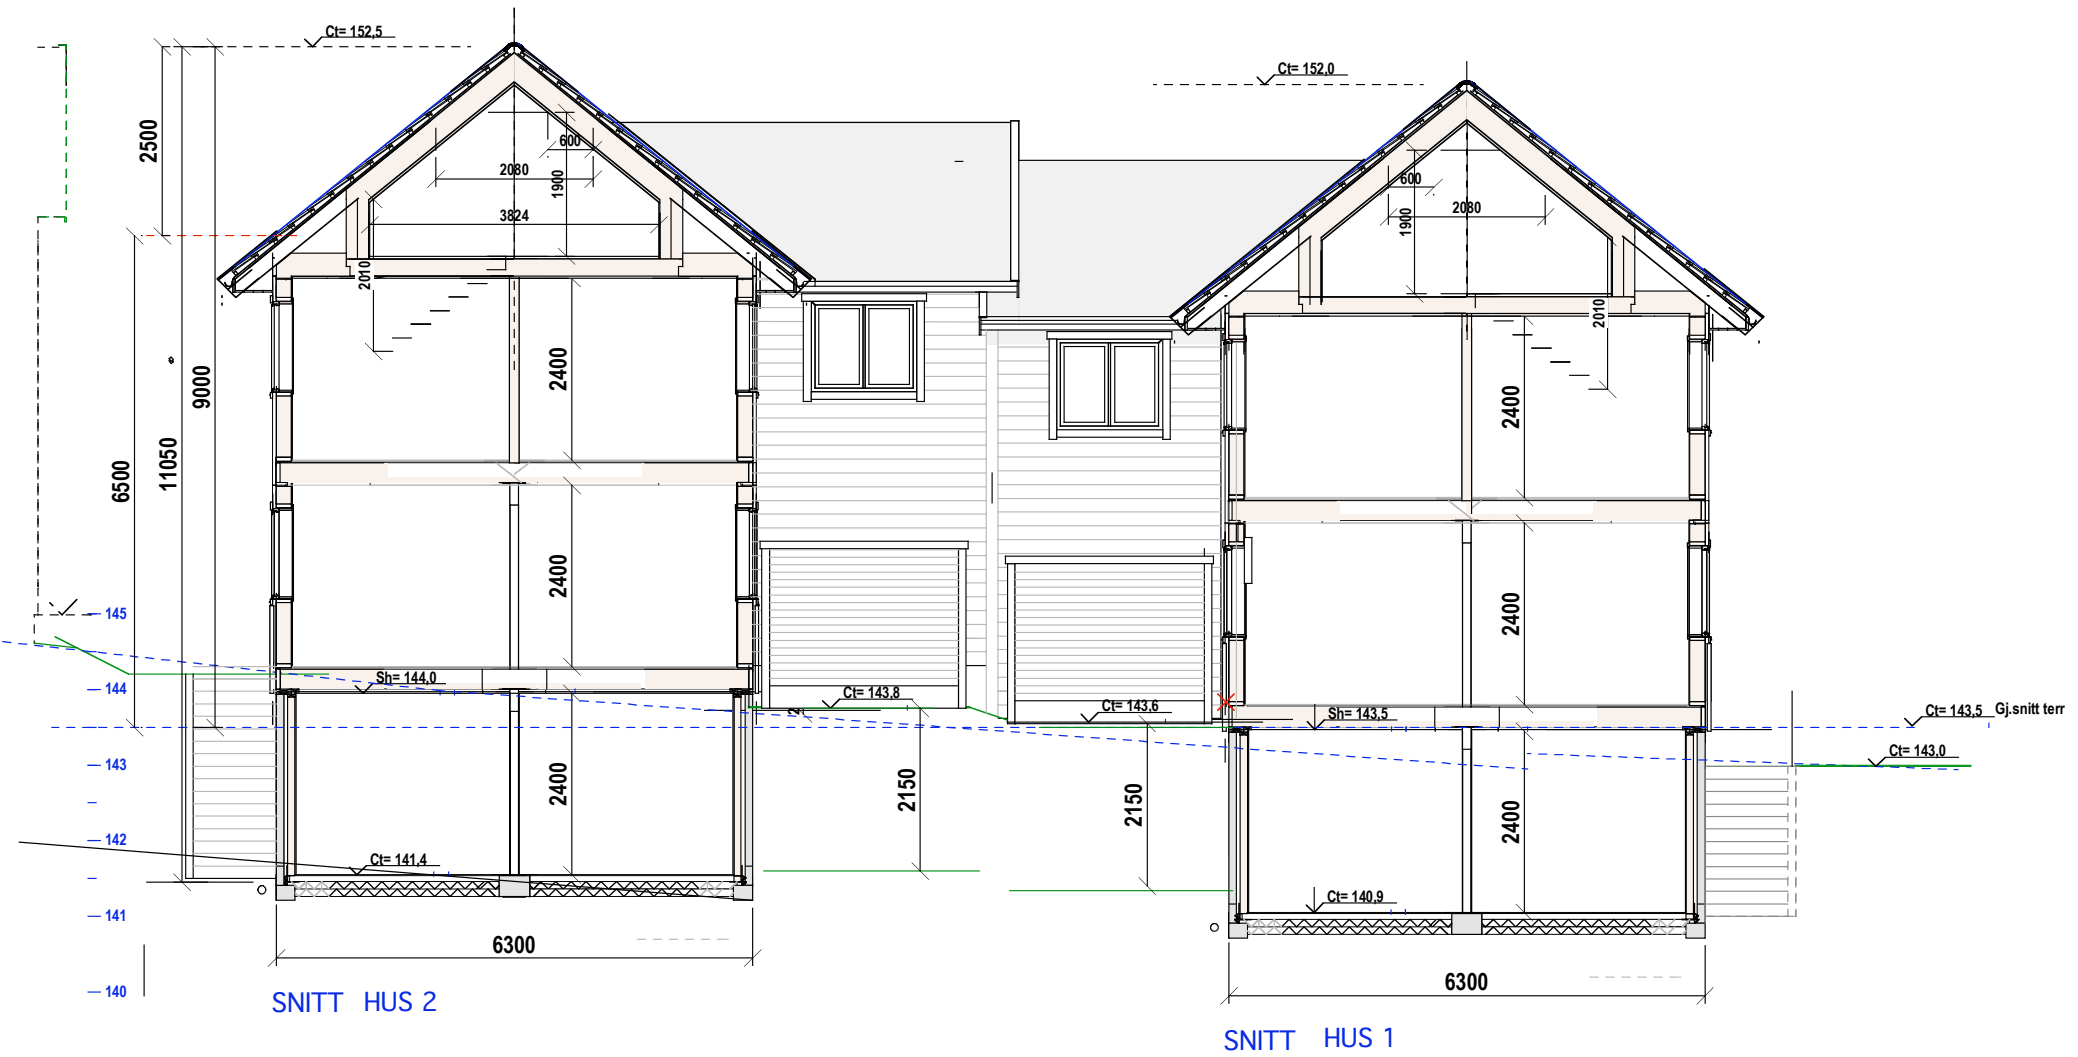

E.1-5 Snitt Hus 1-2

Ekraveien 7C

Mål: 1:100

Dato: 18-02-23 04-04-23

TILTAKSHAVER

Siv.ark. Nils Haugrud,
Welhavens gt 2 0166Oslo
Tlf: 9518 9518