


LOFT Hus 3
BRA 18,0

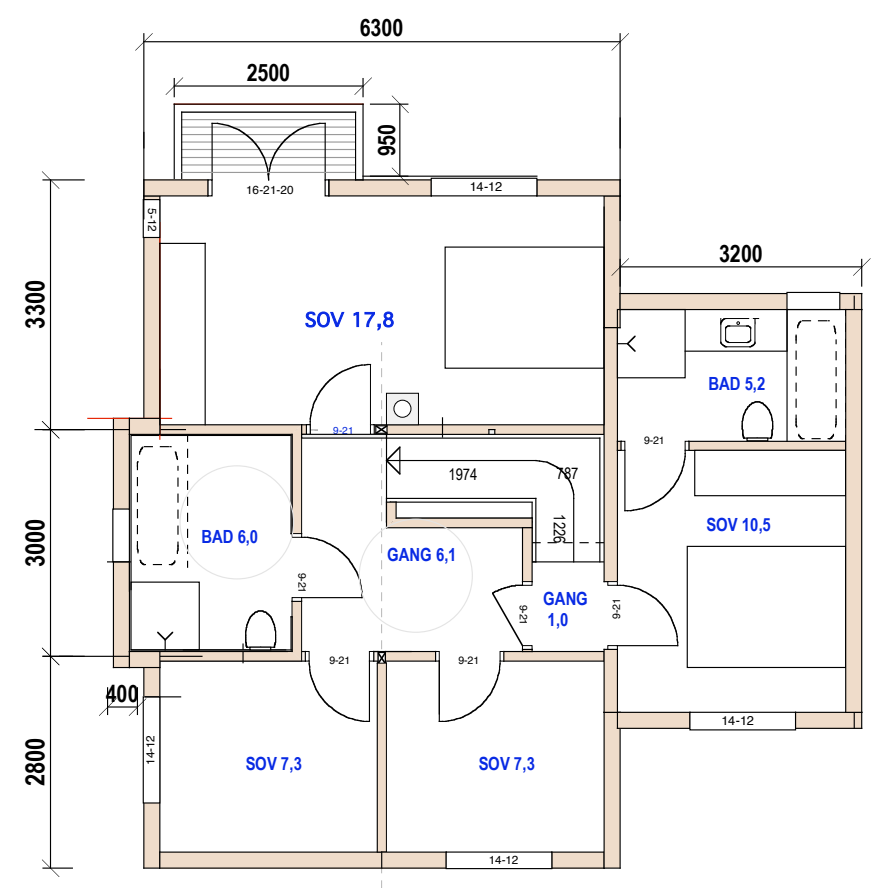

Hus 3
2.ETG
BRA 69,0



2.ETG
BRA 69,0

E.1-1 Plan 2. og loft Hus 3

12/516 Ekraveien 7C

Mål: 1:100
TILTAKSHAVER
Dato: 12-03-23 04-04-23 26-06-23

Siv.ark. Nils Haugrud,
Welhavens gt 2 0166Oslo
Tlf: 9518 9518

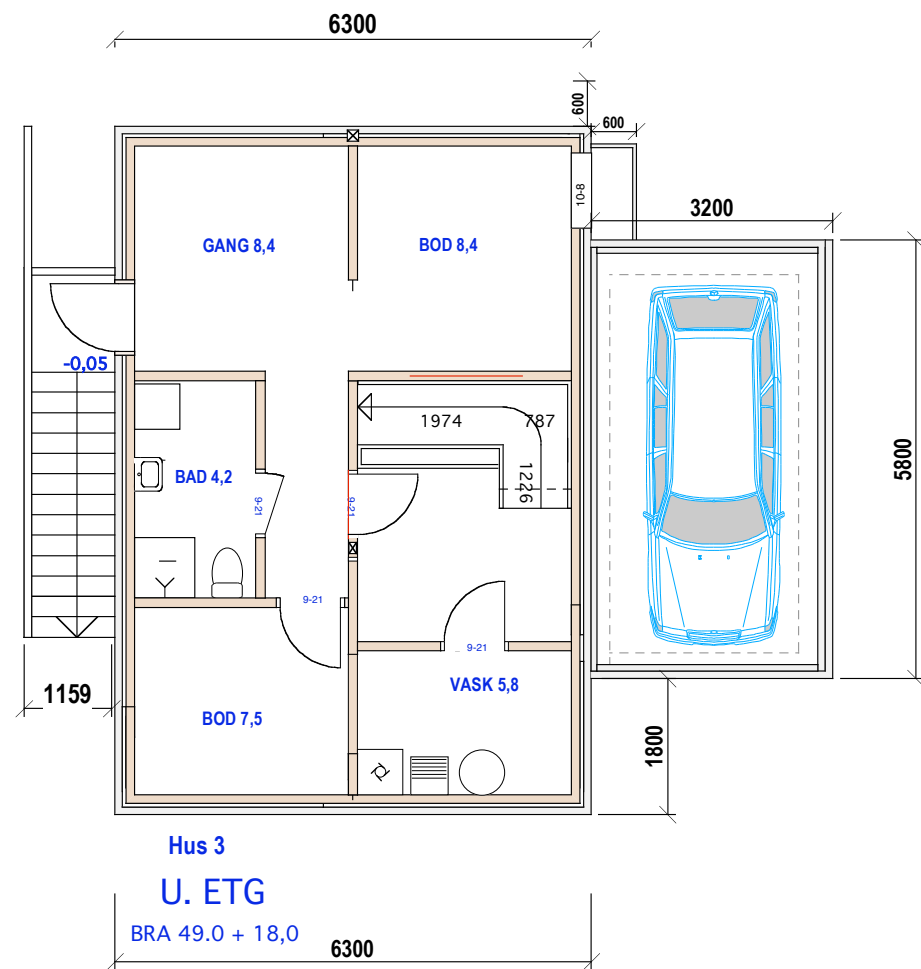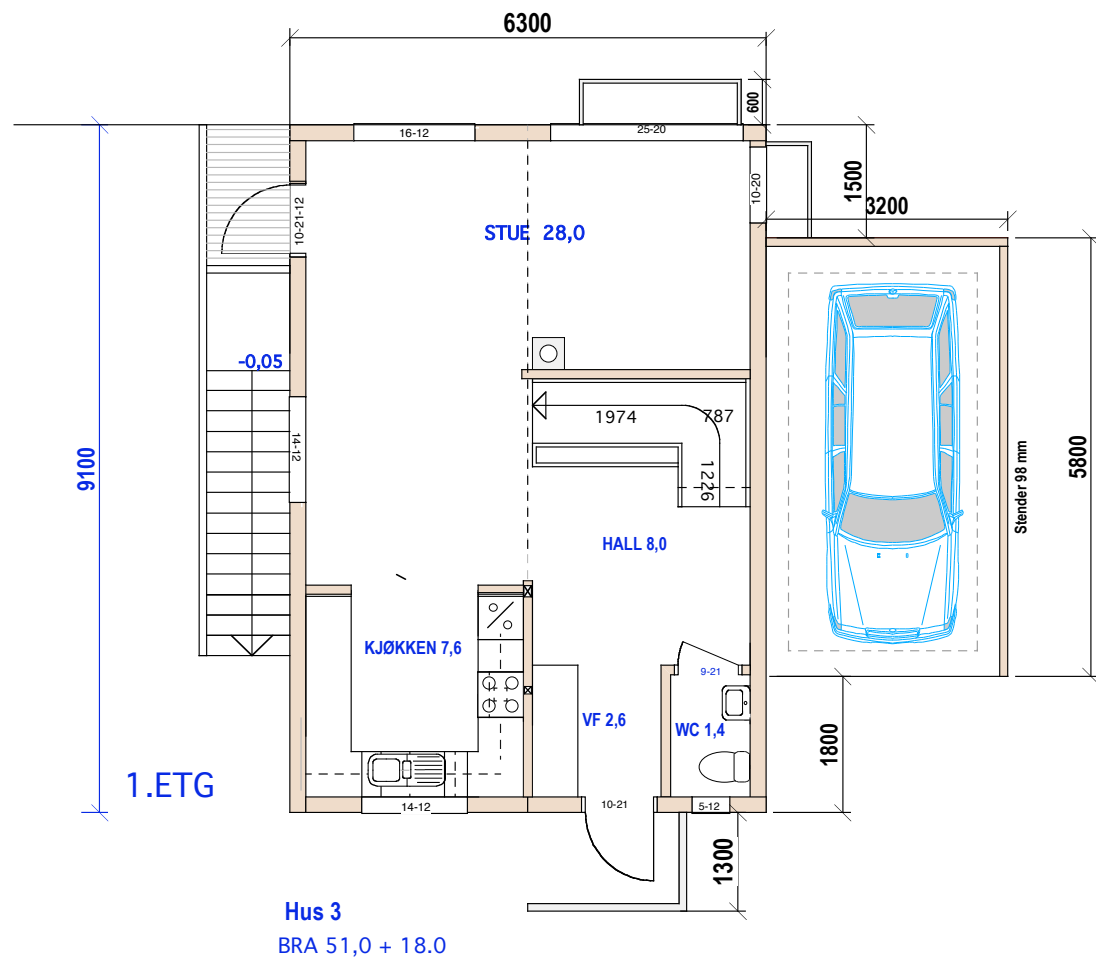


SUM BRA 187+36=223

E.1-2 Plan 1. og U.etg Hus 3


12/516 Ekra veien 7C

Mål: 1:100 TILTAKSHAVER
Dato: 12-03-23 04-04-23

Siv.ark. Nils Haugrud,
Welhavens gt 2 0166Oslo
Tlf: 9518 9518

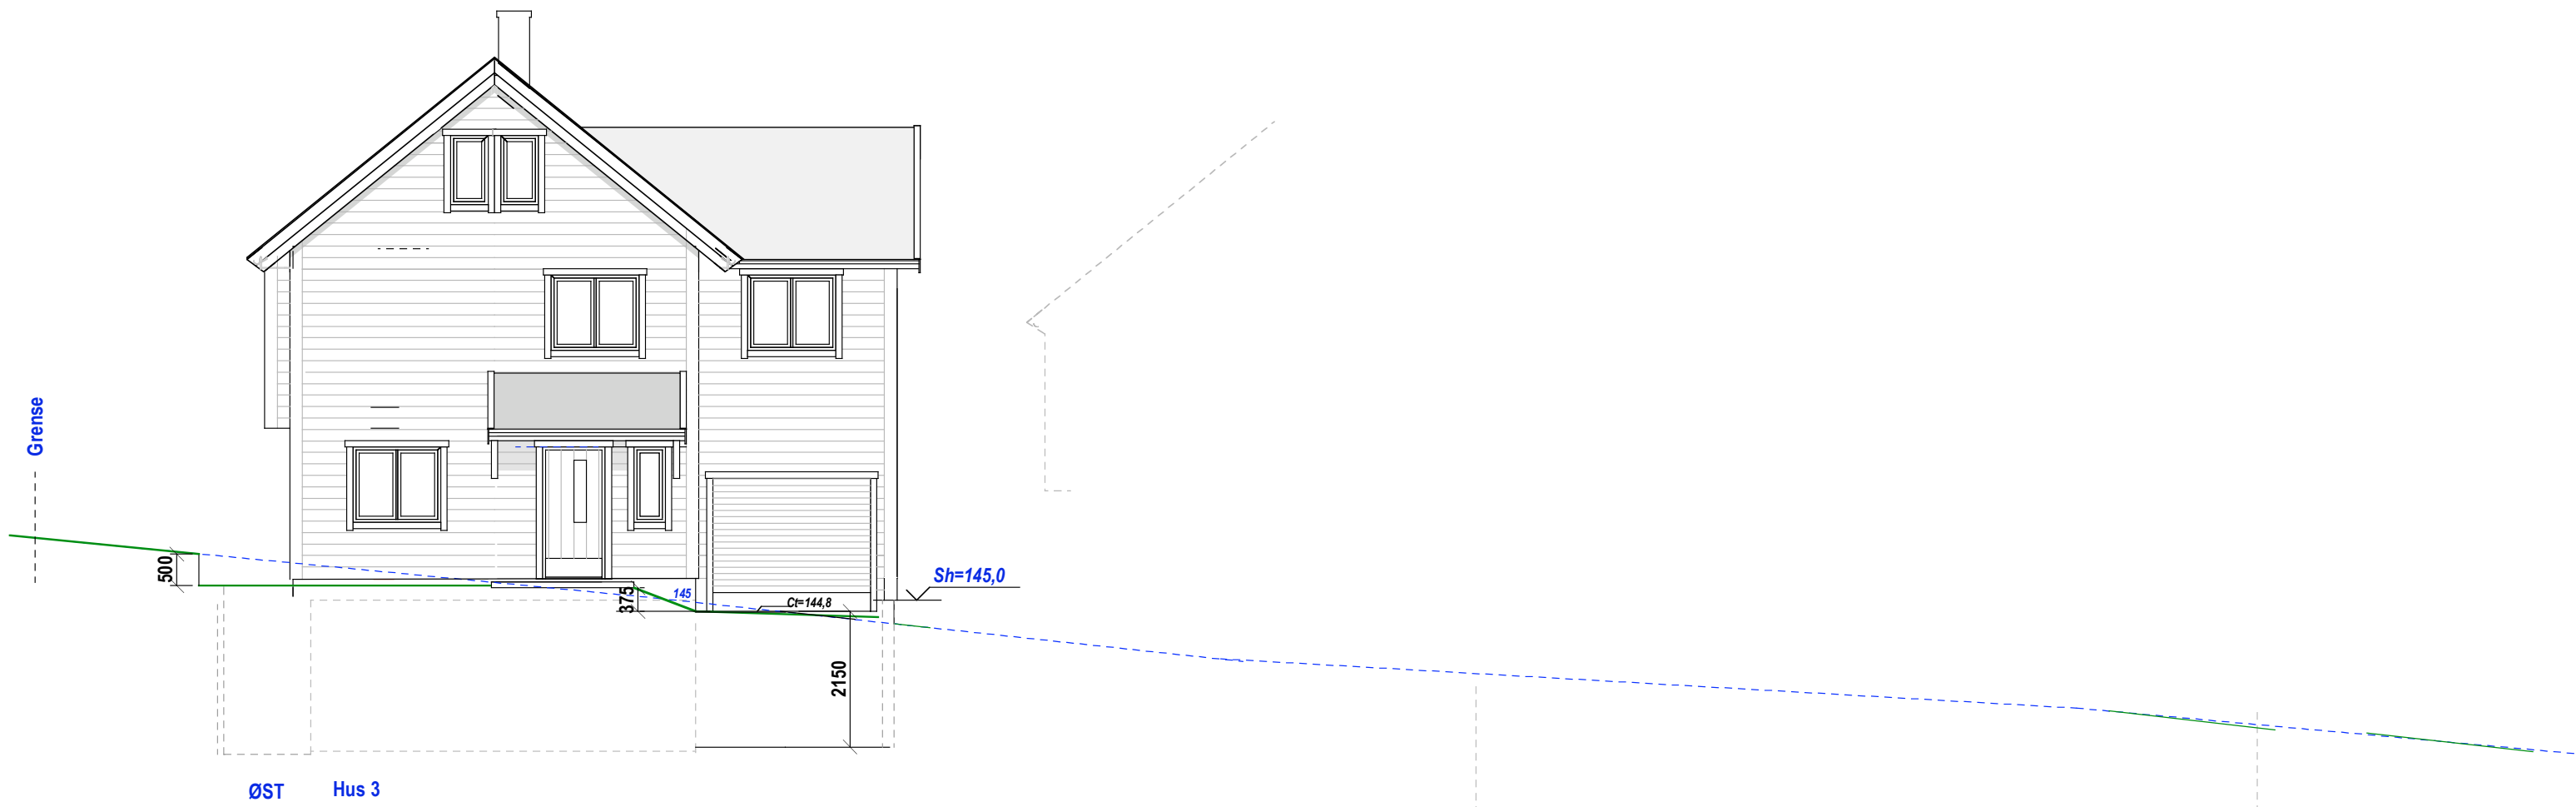

ØST Hus 3

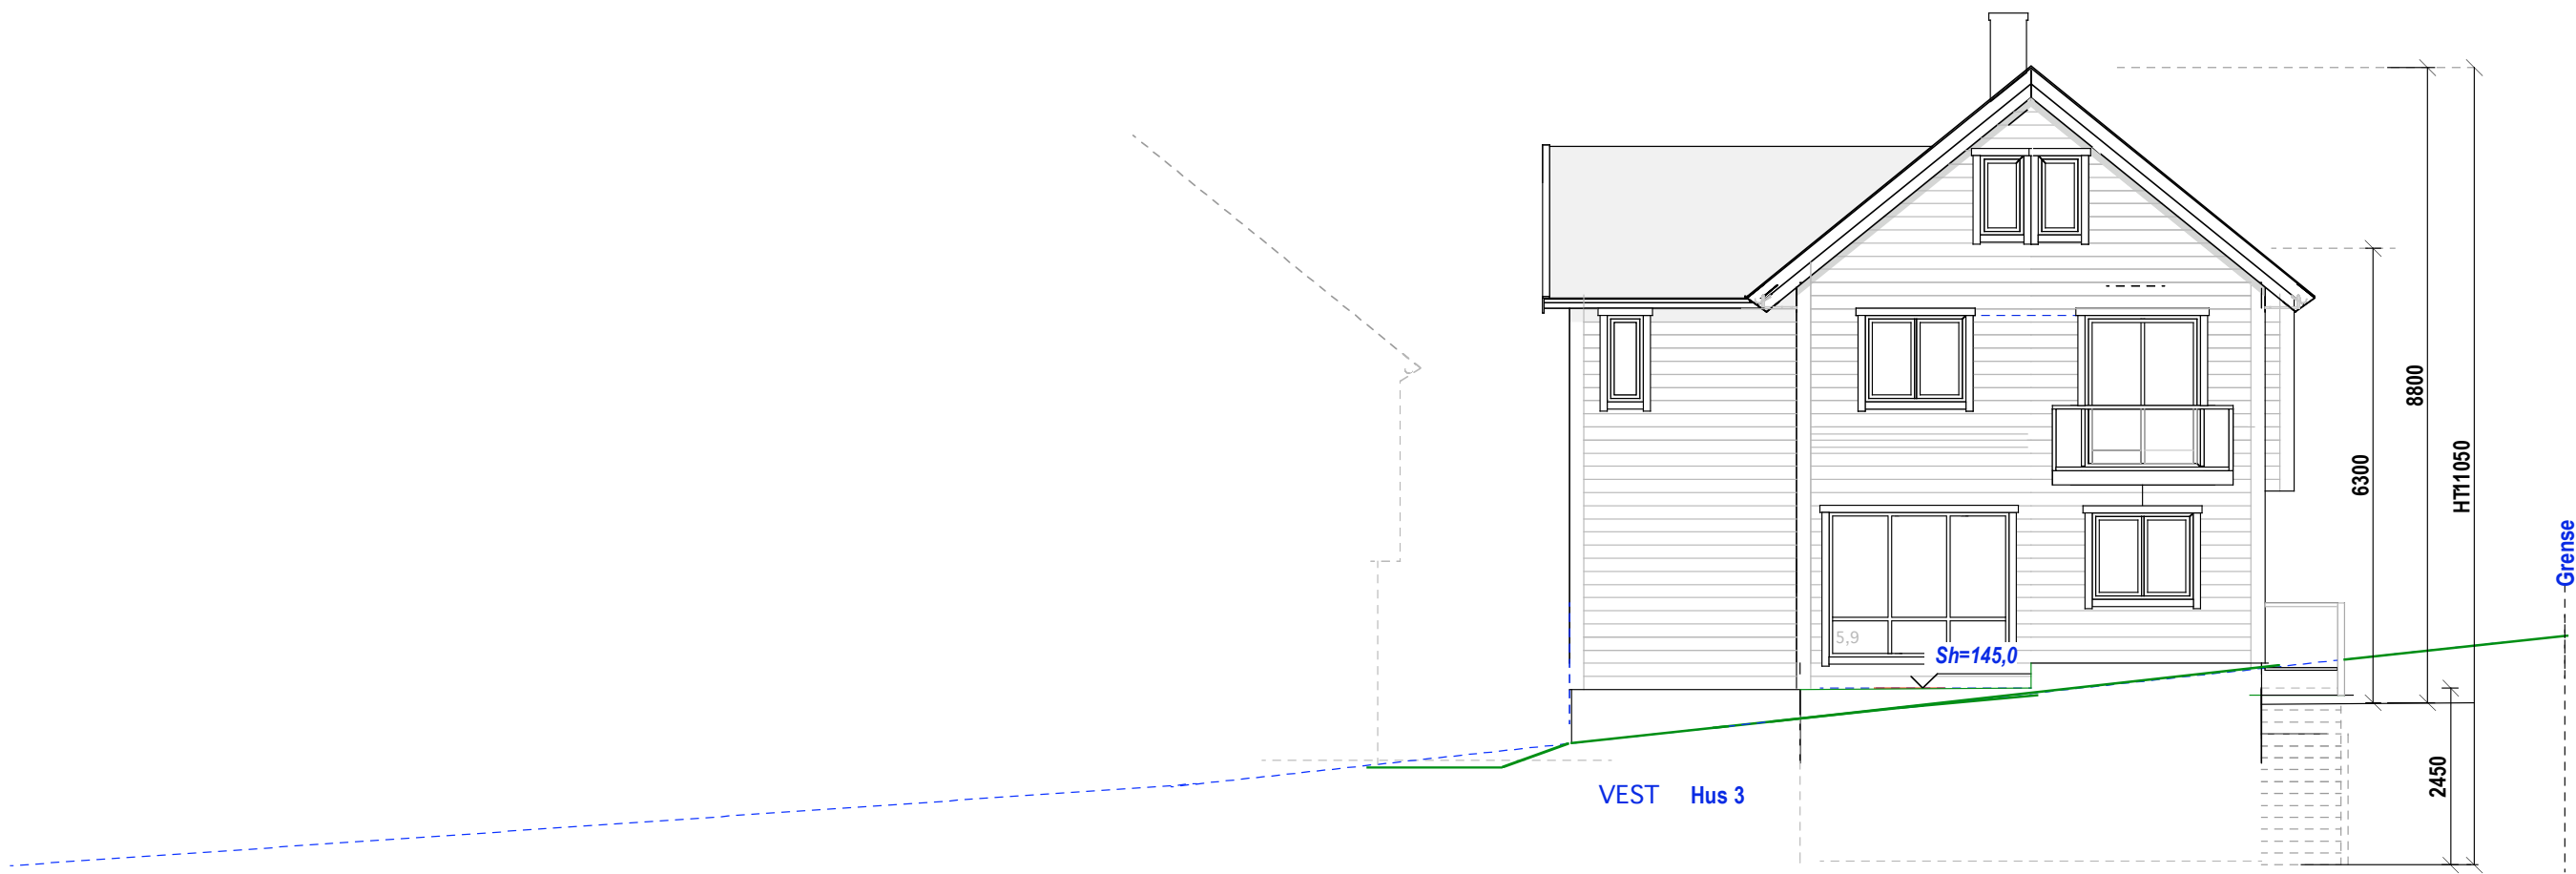

VEST Hus 3



E.1-3 Fasade øst og vest Hus 3

12/516 Ekraeveien 7C

Mål: 1:100
Dato: 18-02-23 04-04-23

TILTAKSHAVER

Siv.ark. Nils Haugrud,
Welhavens gt 2 0166Oslo
Tlf: 9518 9518

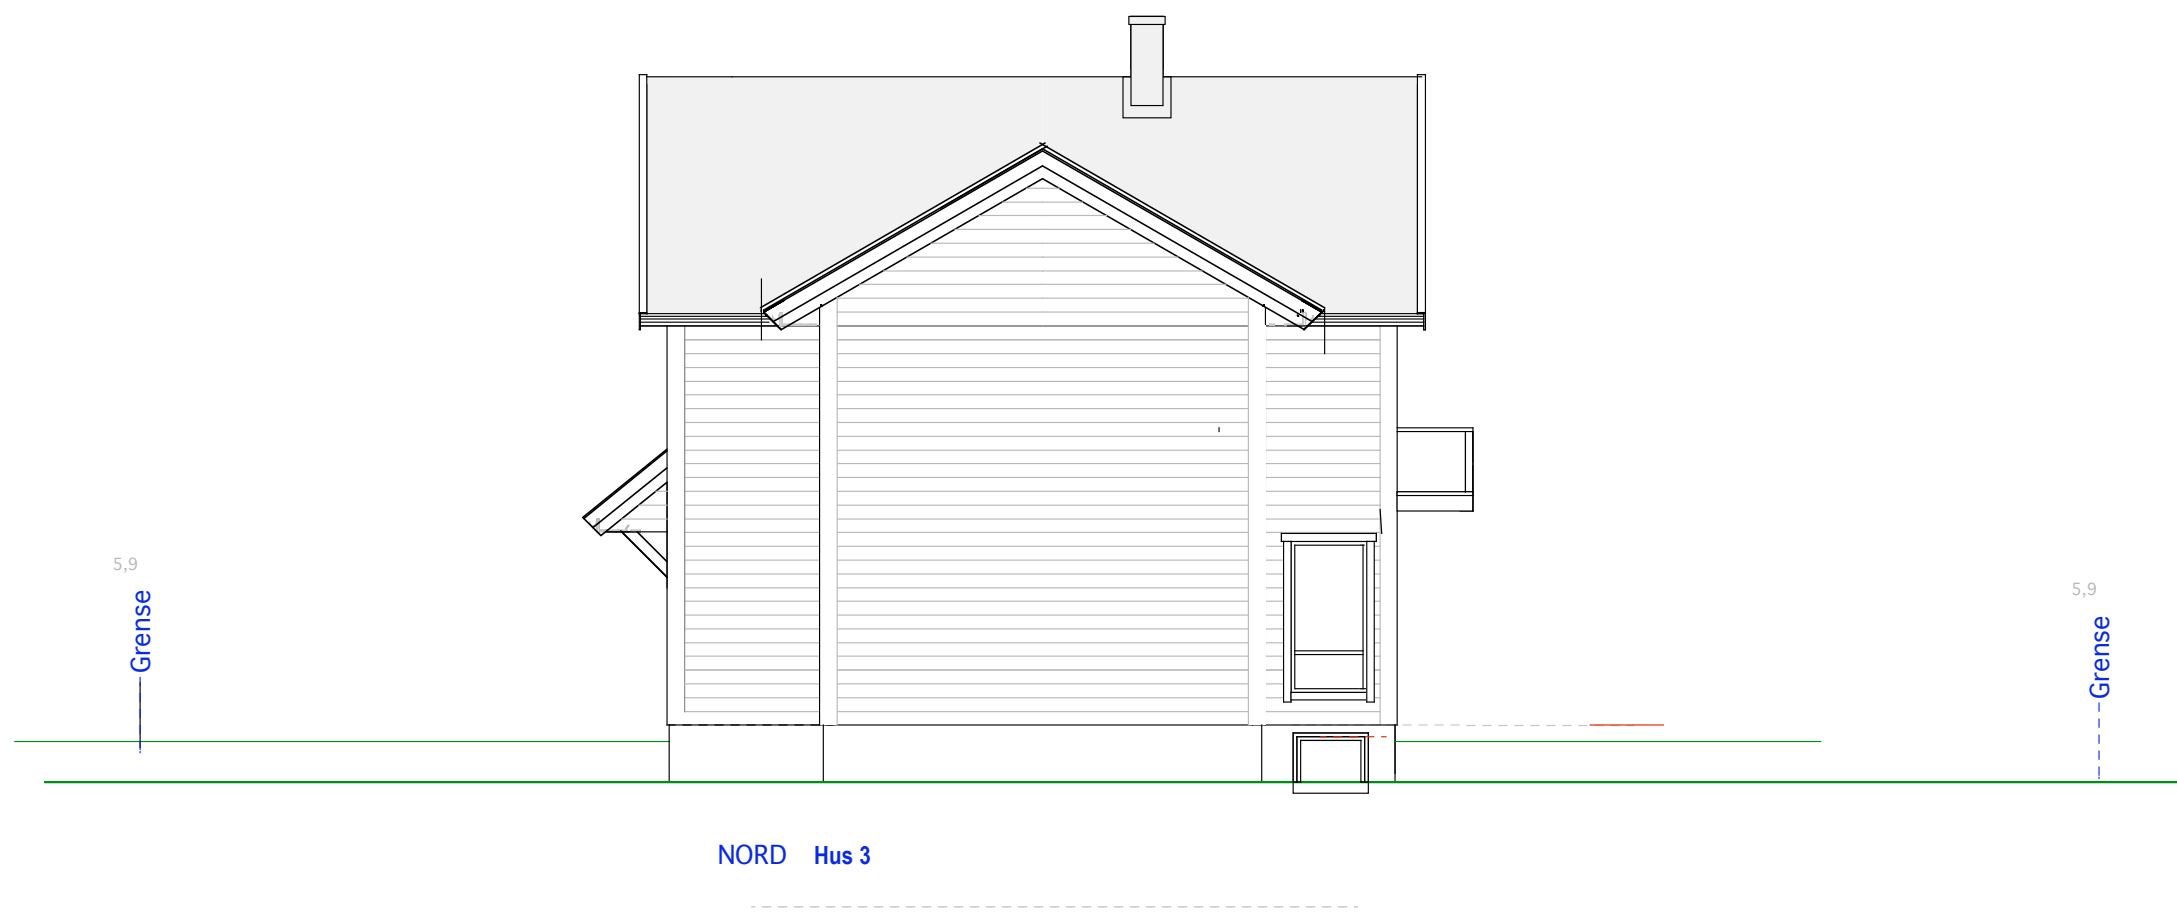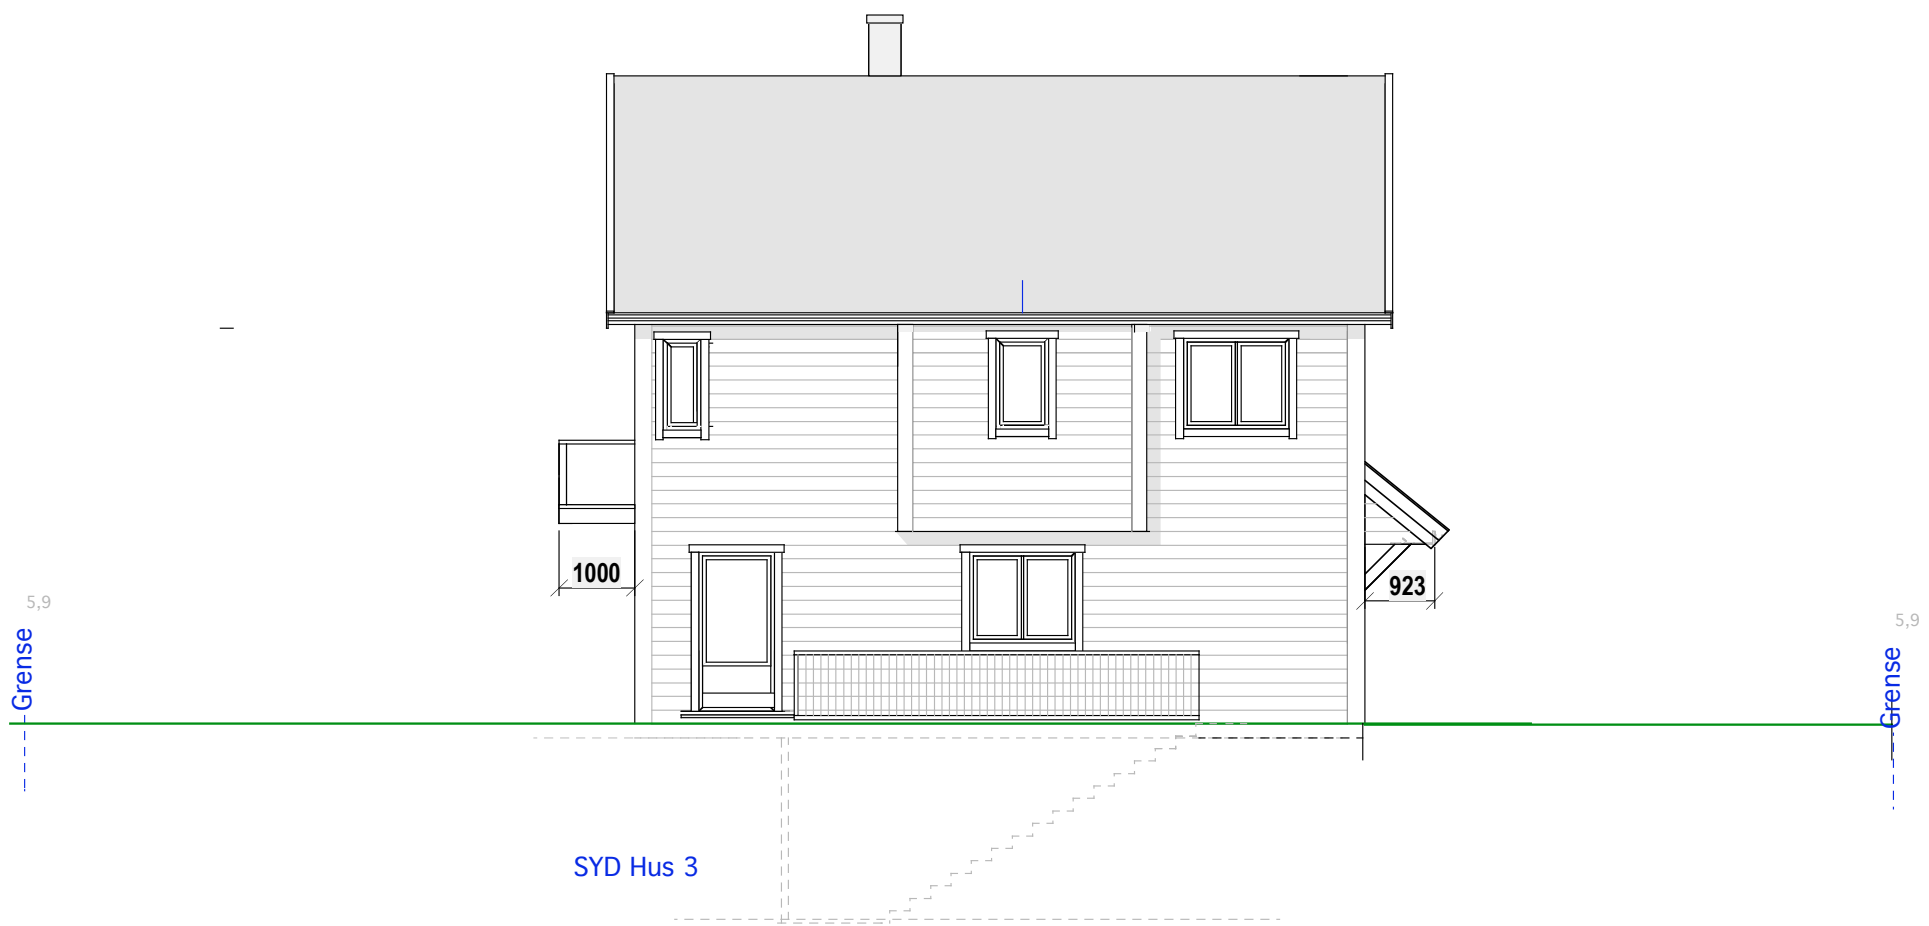

E.1-4 Fasade nord og syd Hus 3


12/516 Ekra veien 7C

Mål: 1:100

TILTAKSHAVER

Dato: 18-02-23 04-04-23

Siv.ark. Nils Haugrud,
Welhavens gt 2 0166Oslo
Tlf: 9518 9518

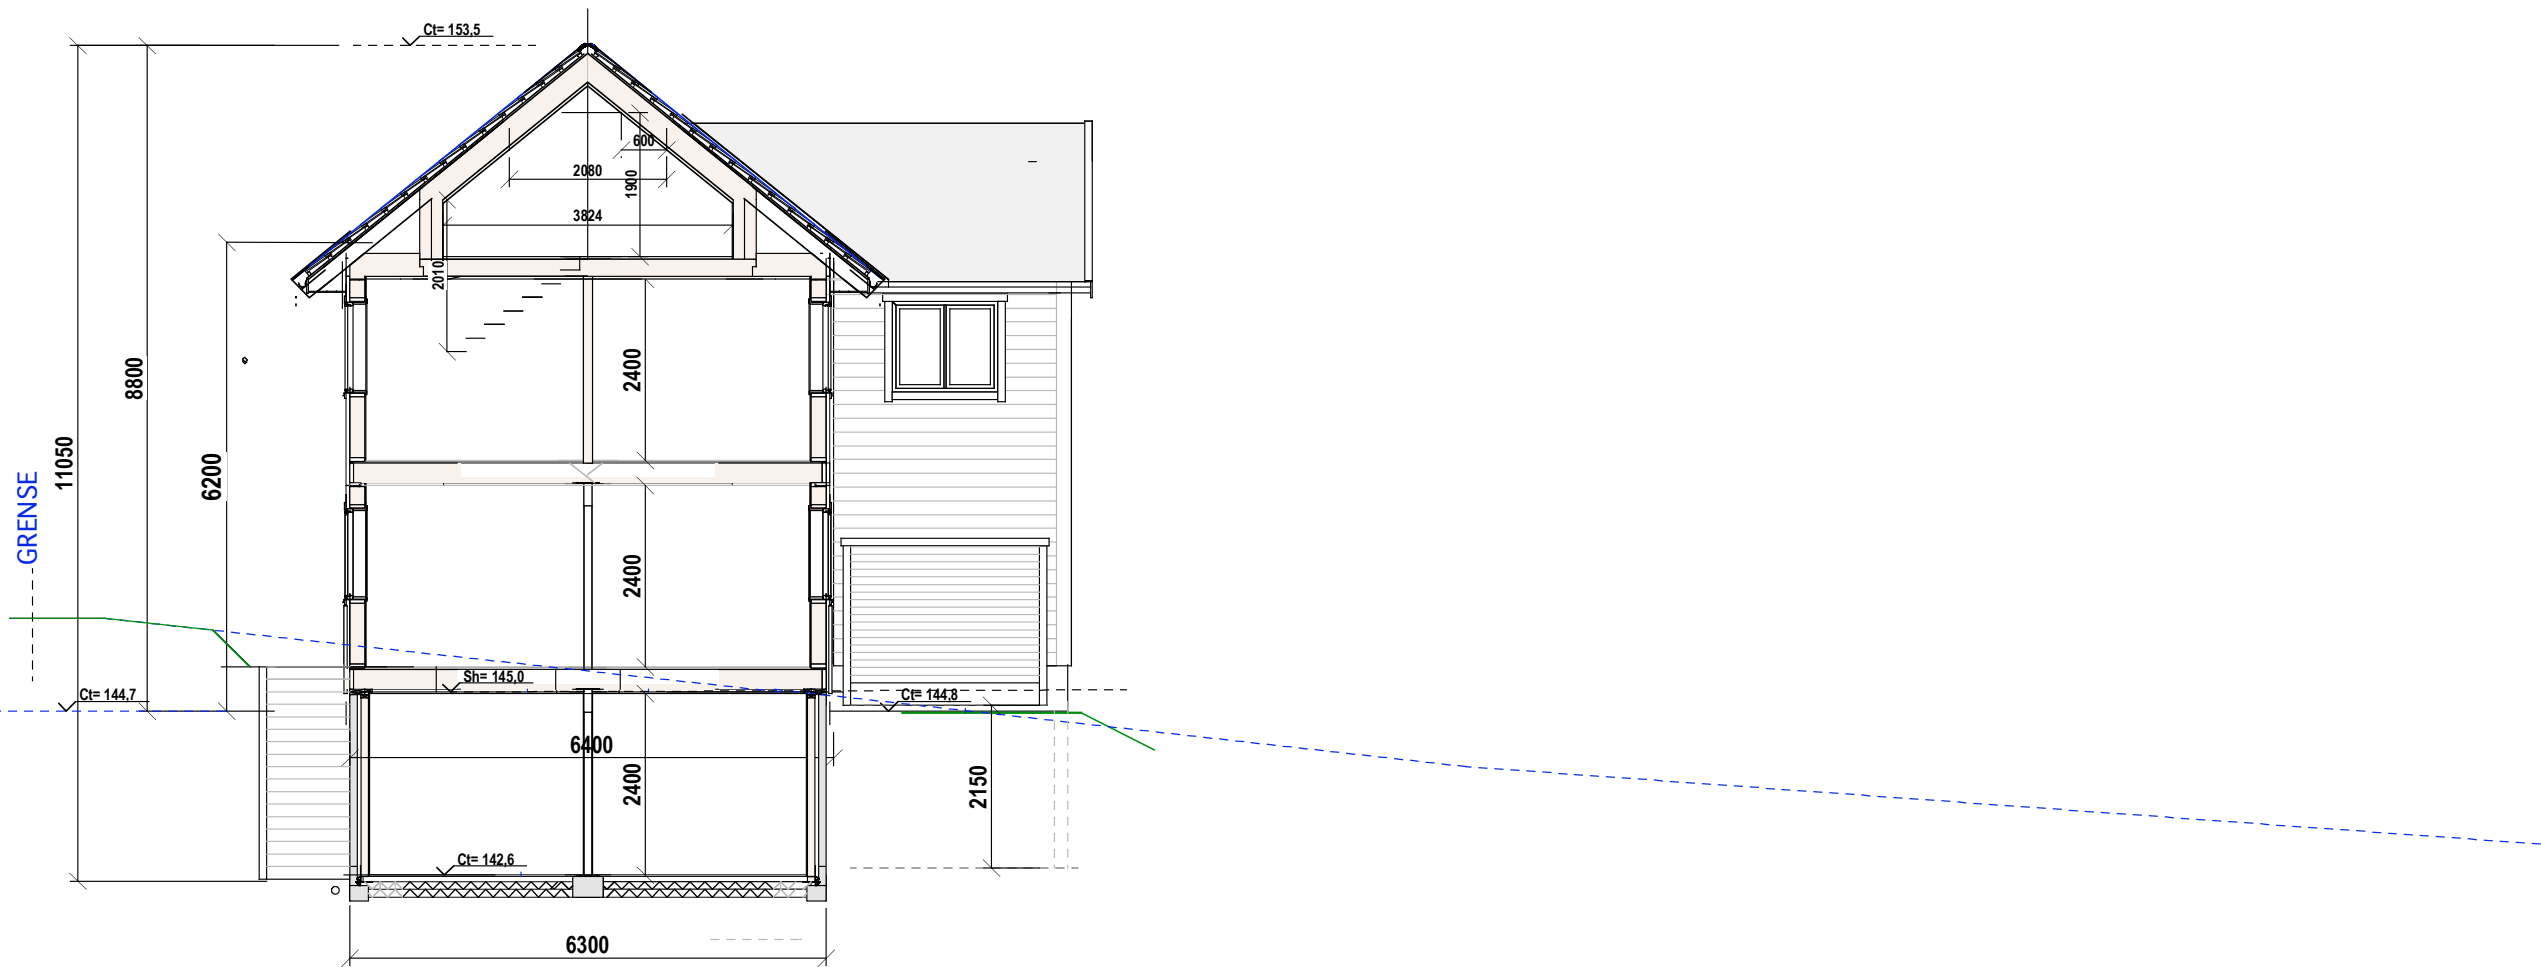

SNITT HUS 3

E.1-5 Snitt Hus 3

Ekraieveien 7C

Mål: 1:100
Dato: 18-02-23 04-04-23

TILTAKSHAVER

Siv.ark. Nils Haugrud,
Welhavens gt 2 0166Oslo
Tlf: 9518 9518