



4/66 E-1.5 Snitt

Heggeliveien 31

Mål: 1:100  
Dato: 20-11-18

TILTAKSHAVER

Siv.ark. Nils Haugrud,  
Øvre Slottsgt 14, 0157 Oslo  
Tlf: 9518 9518

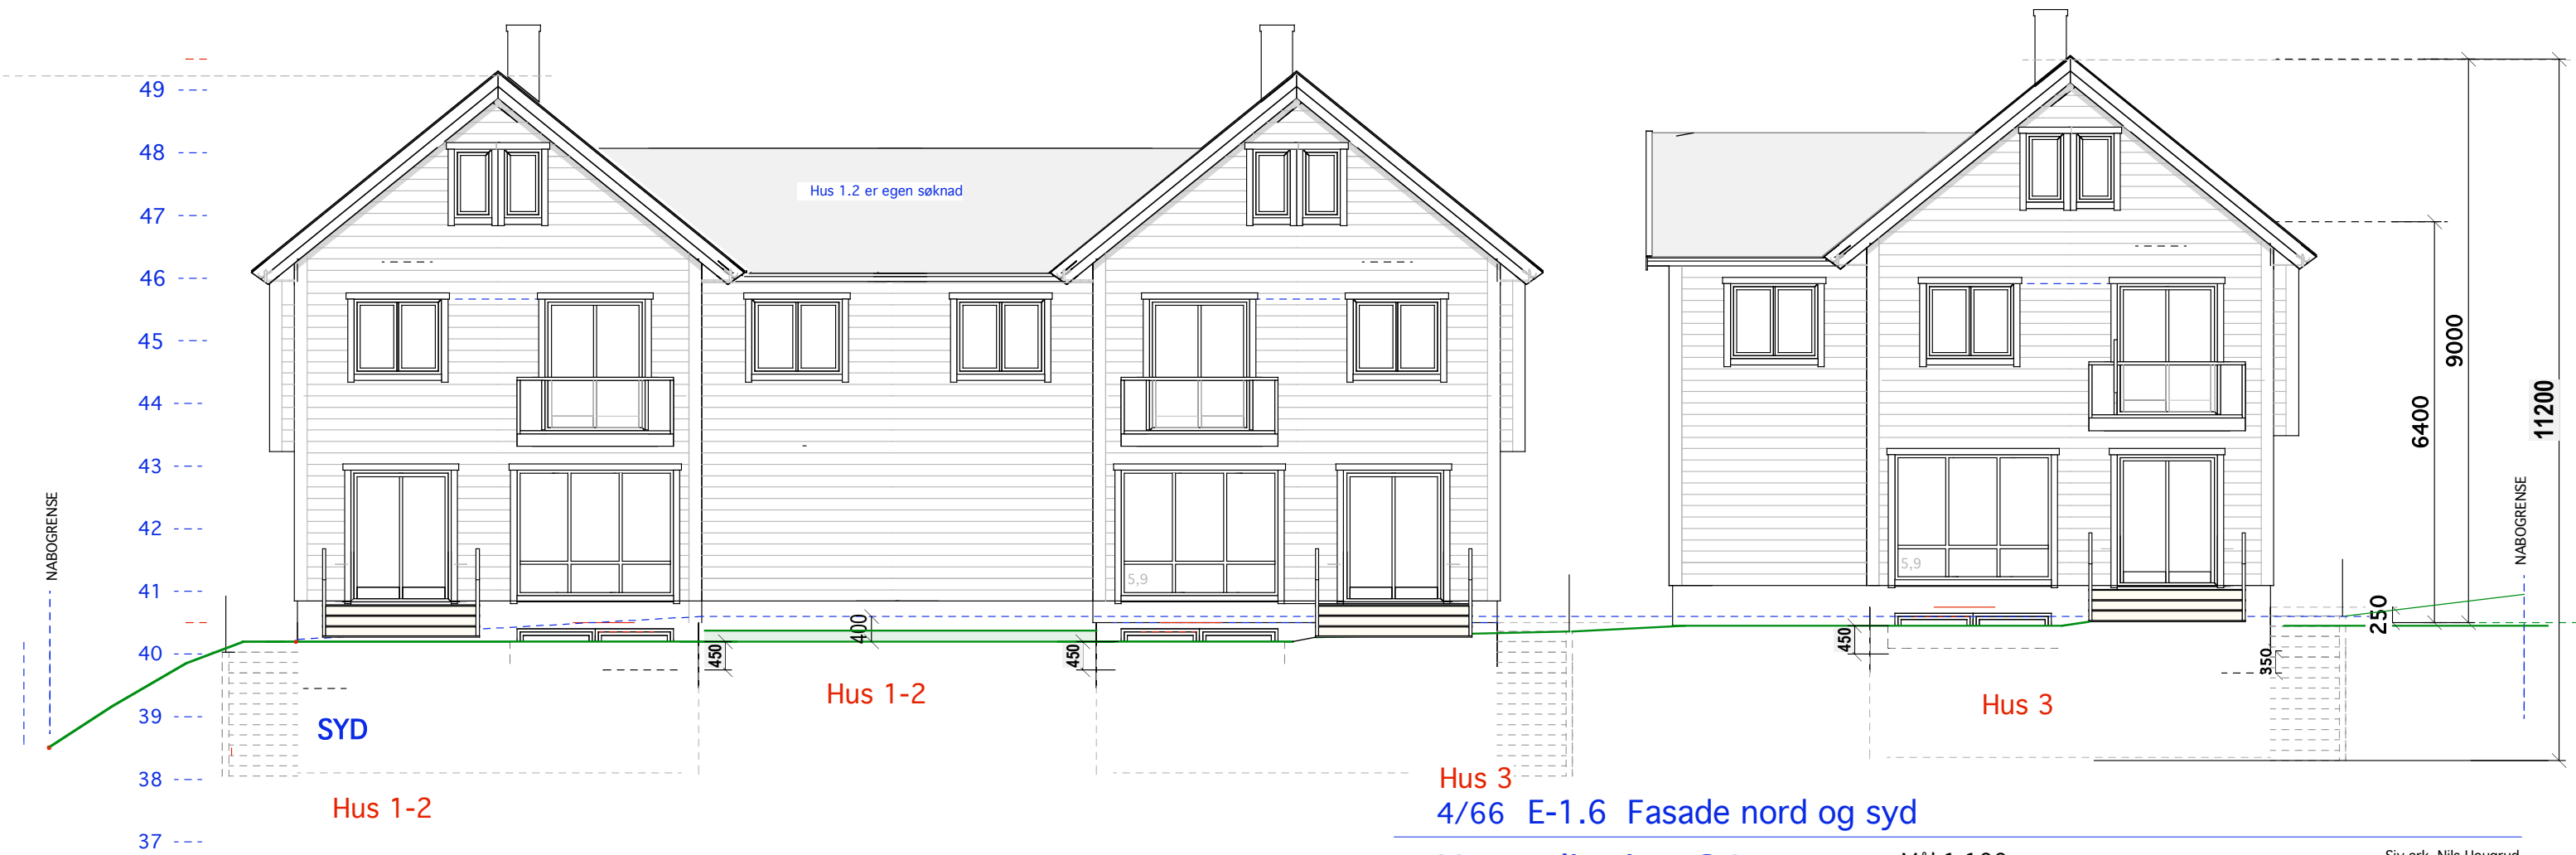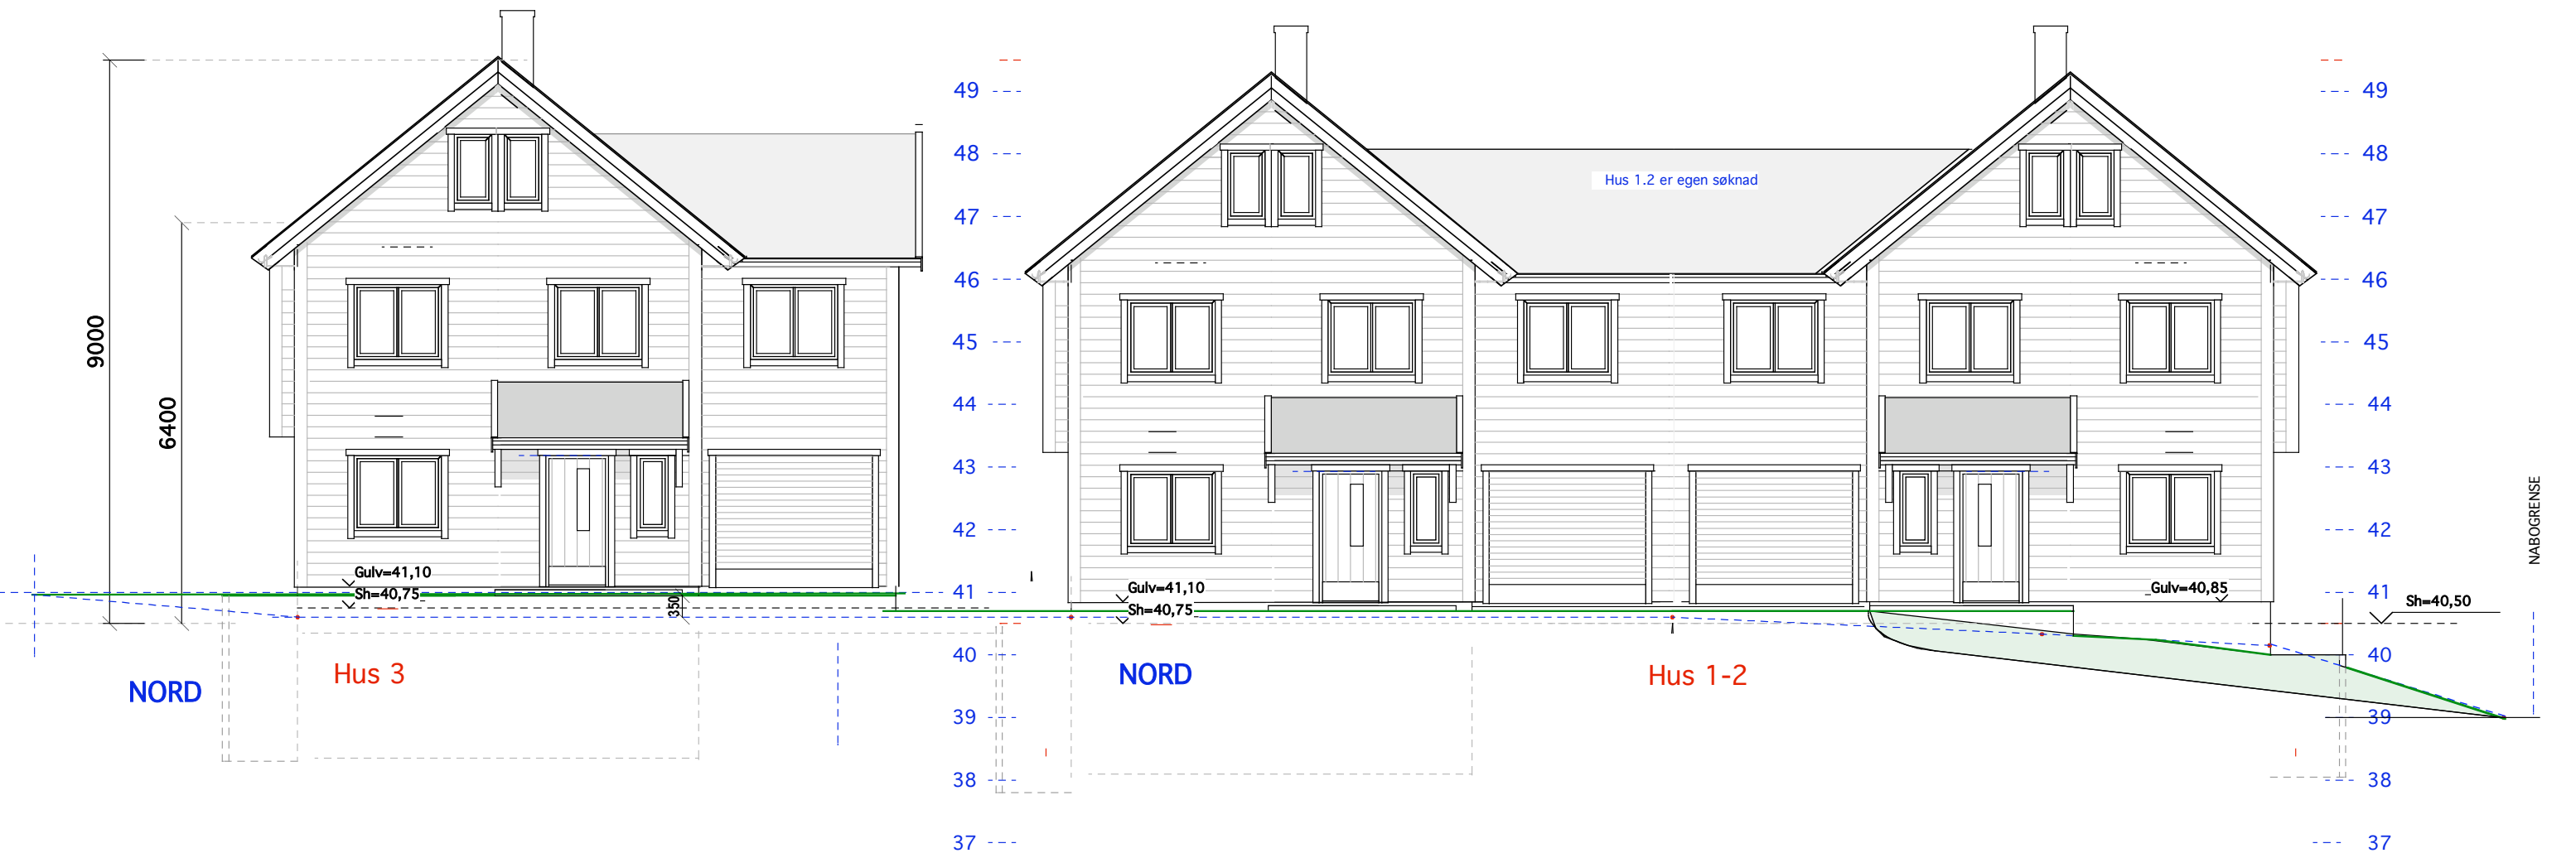

Hus 3  
4/66 E-1.6 Fasade nord og syd

Heggeliveien 31


Mål: 1:100

Dato: 20-11-18


TILTAKSHAVER

03-05-19 17-03-20

Siv.ark. Nils Haugrud,  
Øvre Slottsgt 14, 0157 Oslo  
Tlf: 9518 9518

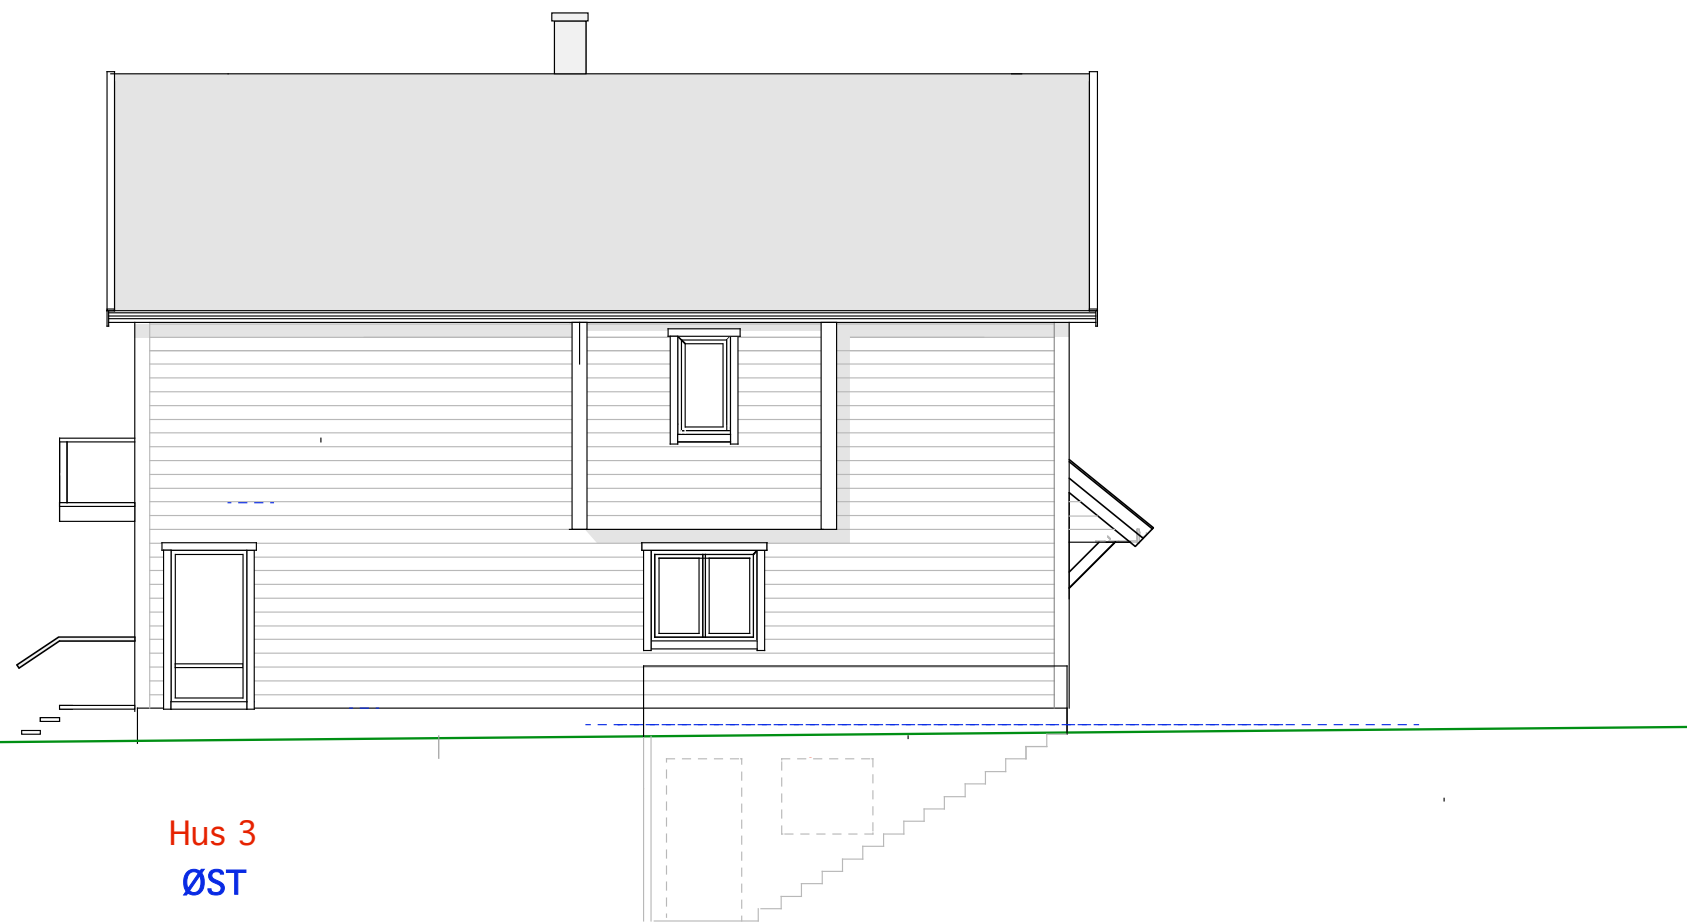

Hus 3  
ØST

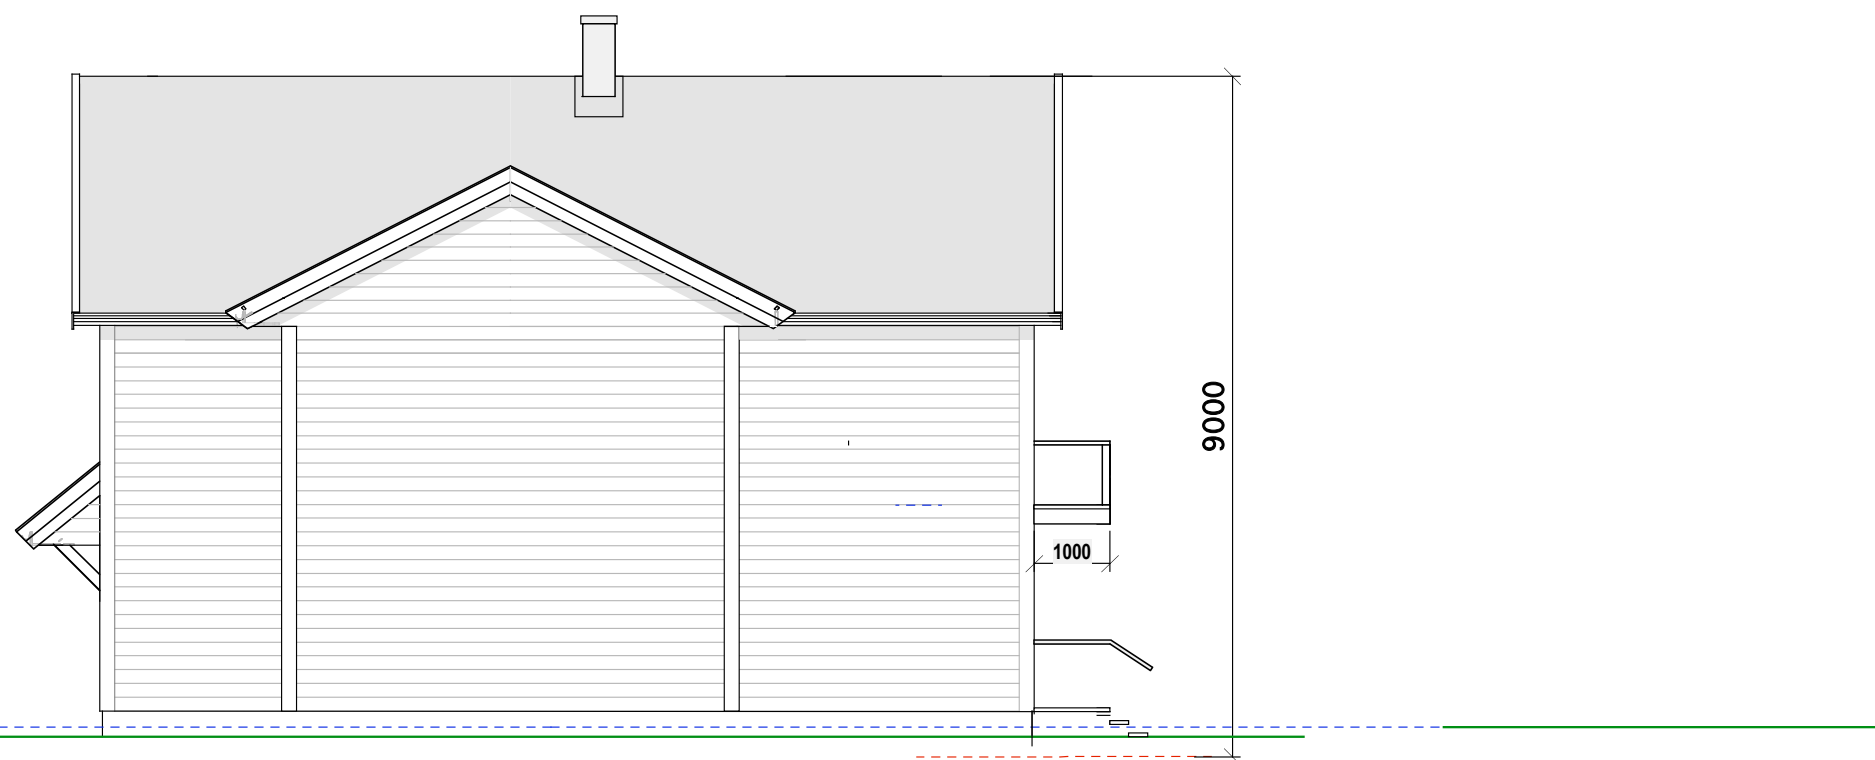

Hus3  
VEST

Hus 3  
4/66 E-1.7 Fasade øst og vest  
Heggeliveien 31

Mål: 1:100  
Dato: 20-11-18

TILTAKSHAVER  
03-05-19

Siv.ark. Nils Haugrud,  
Øvre Slottsgt 14, 0157 Oslo  
Tlf: 9518 9518