

2. Etg Hus 1



2. Etg Hus 2

E-1.1 Snitt og plan 2. etg

Holmenkollveien 12

Mål: 1:100
 Dato 08-03-22 14-10-22 07-01-23

Siv.ark. Nils Haugrud,
 Welhavens gate 2, 0166 Oslo
 Tlf: 95 18 9 518

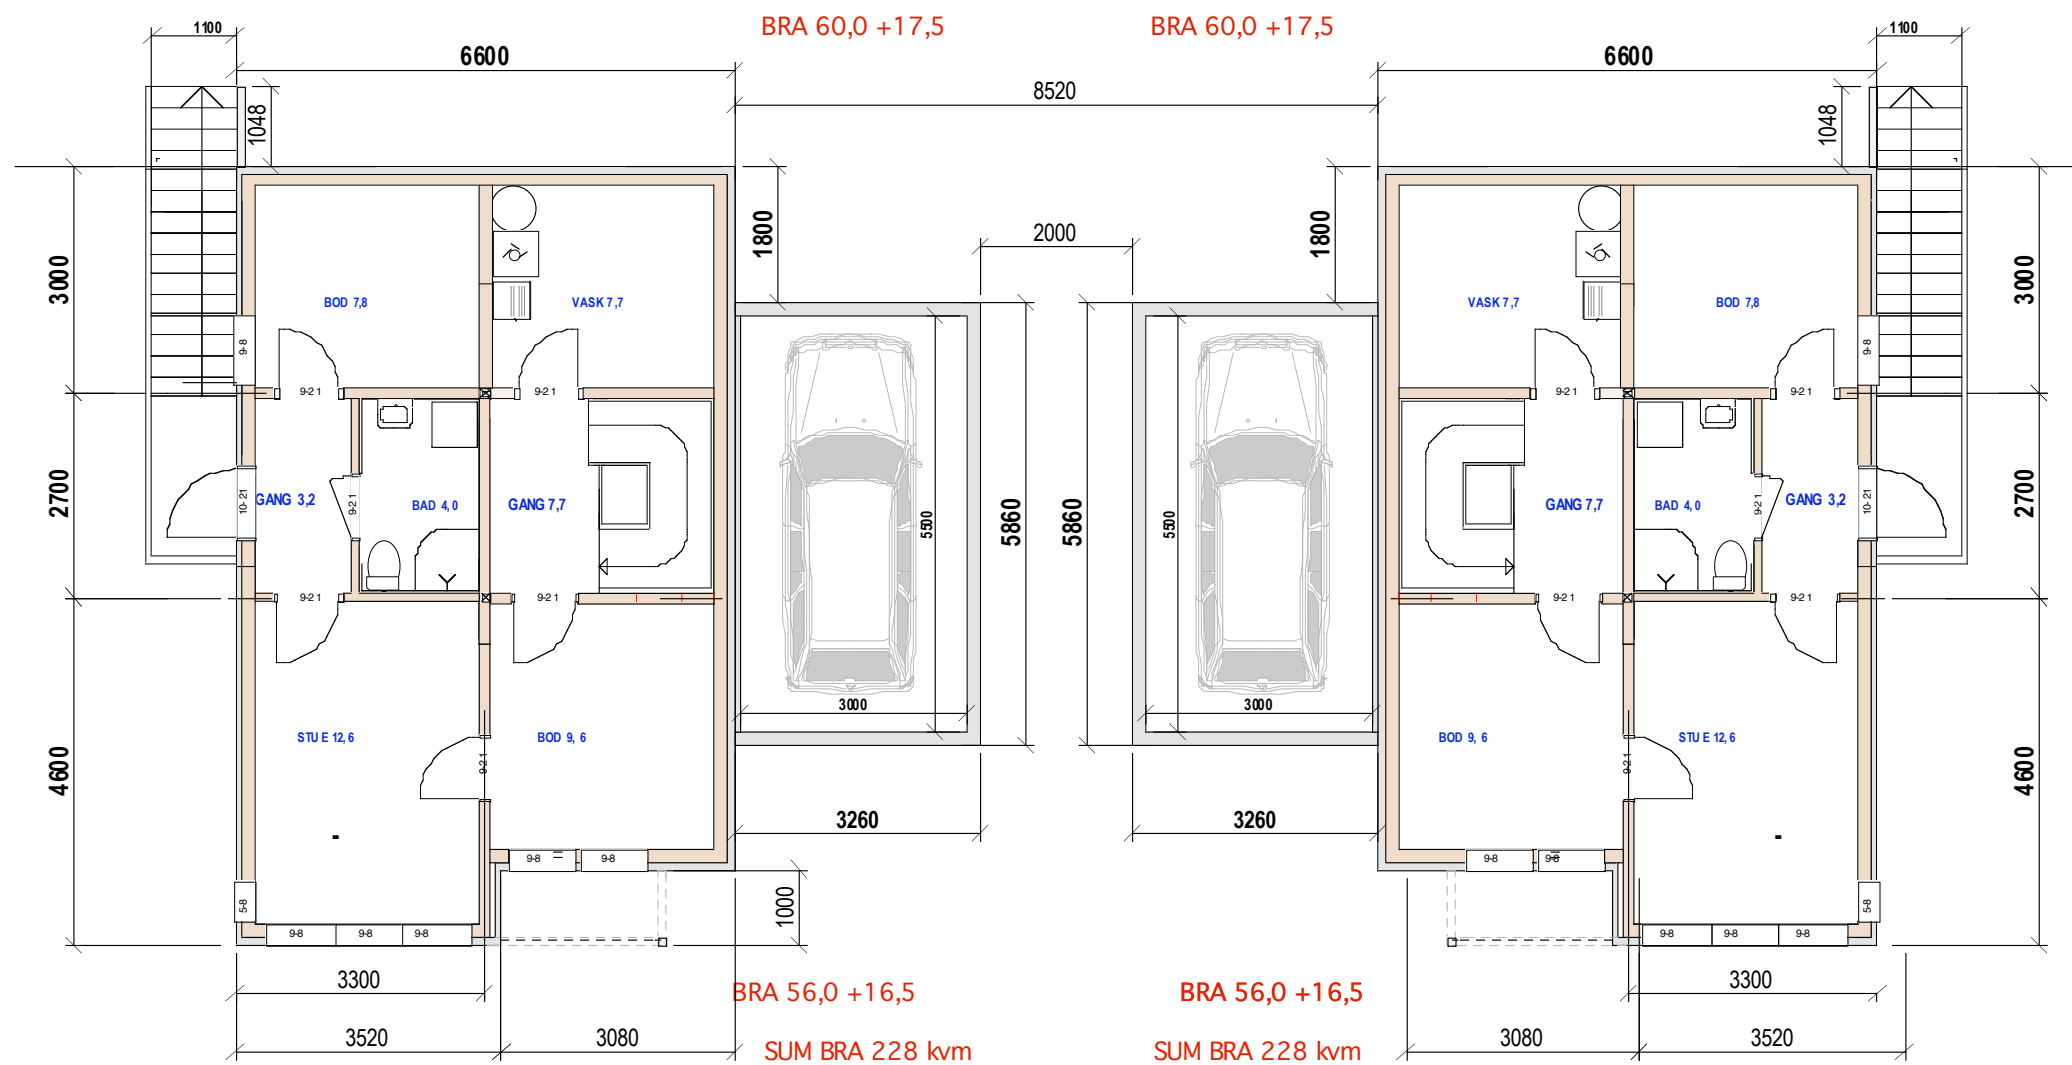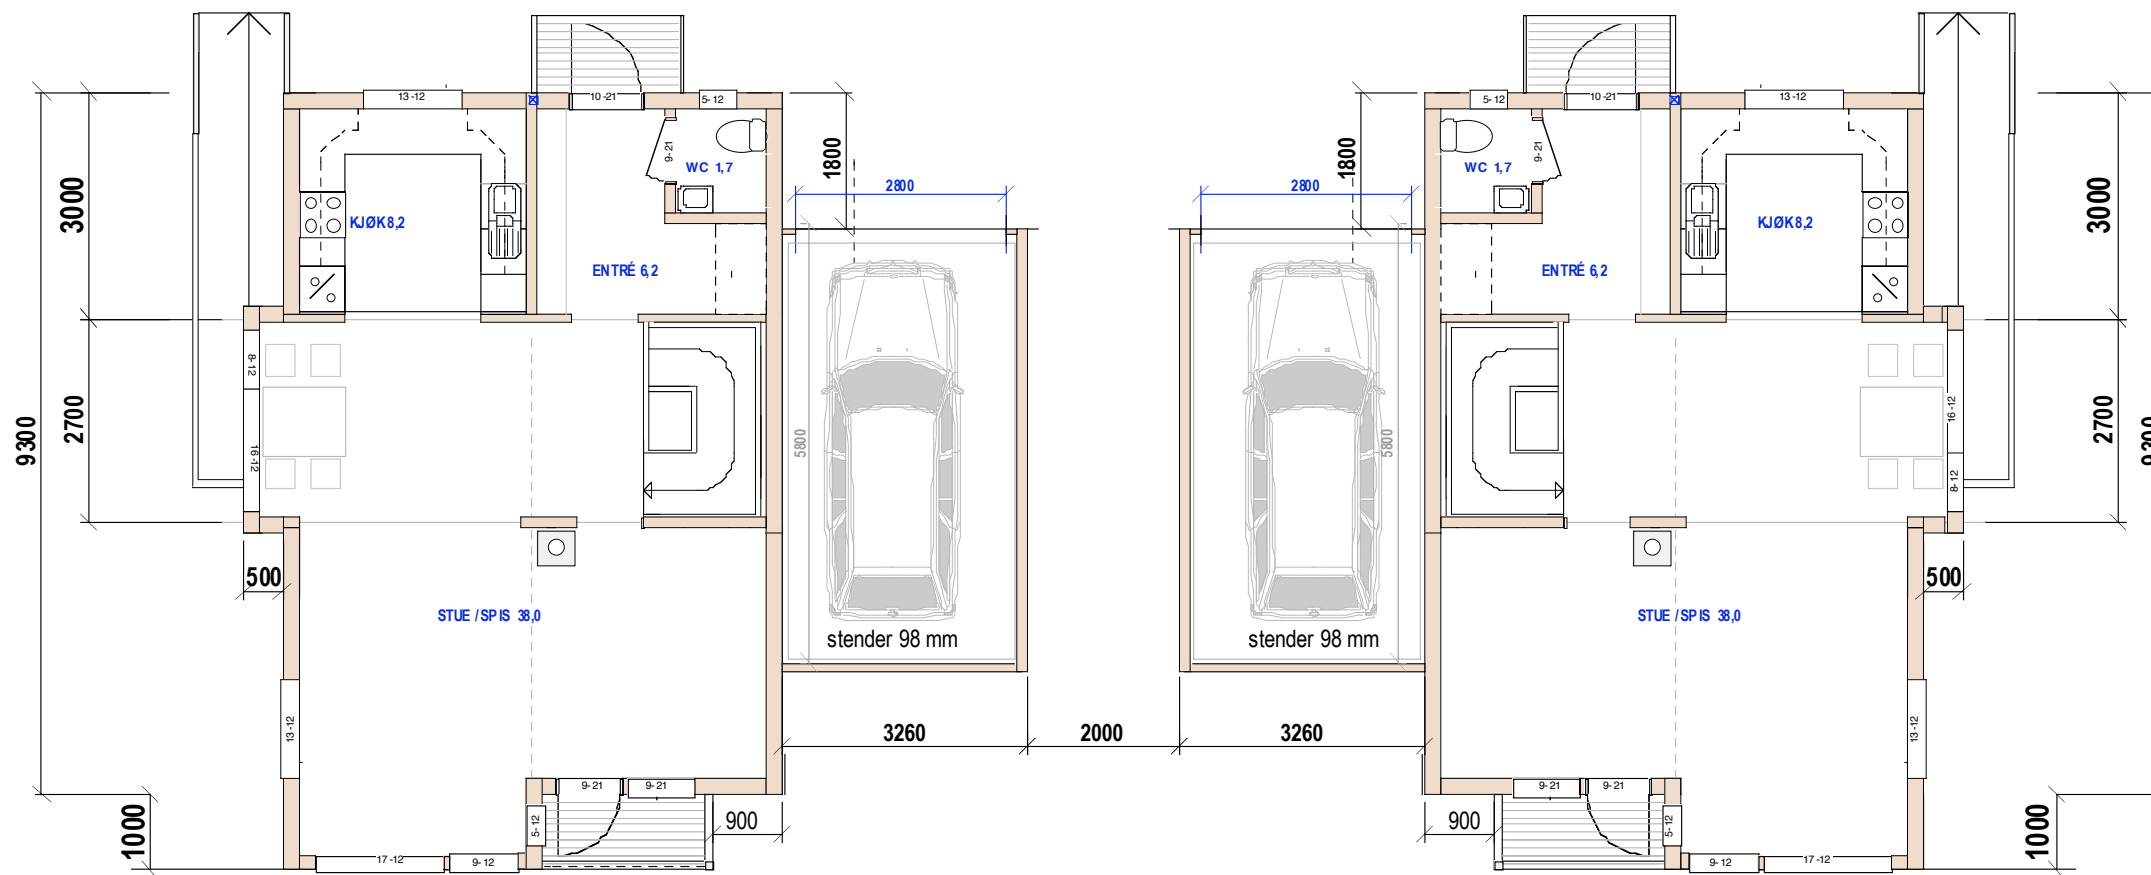

32/253 E-1.2 Plan u. etg og 1- etg

Holmenkollveien 12


Mål: 1:100

TILTAKSHAVER

Dato 08-03-22 14-10-22 07-01-23


Siv.ark. Nils Haugrud,
Welhavens gate 2, 0166 Oslo

Tlf: 95 18 9518

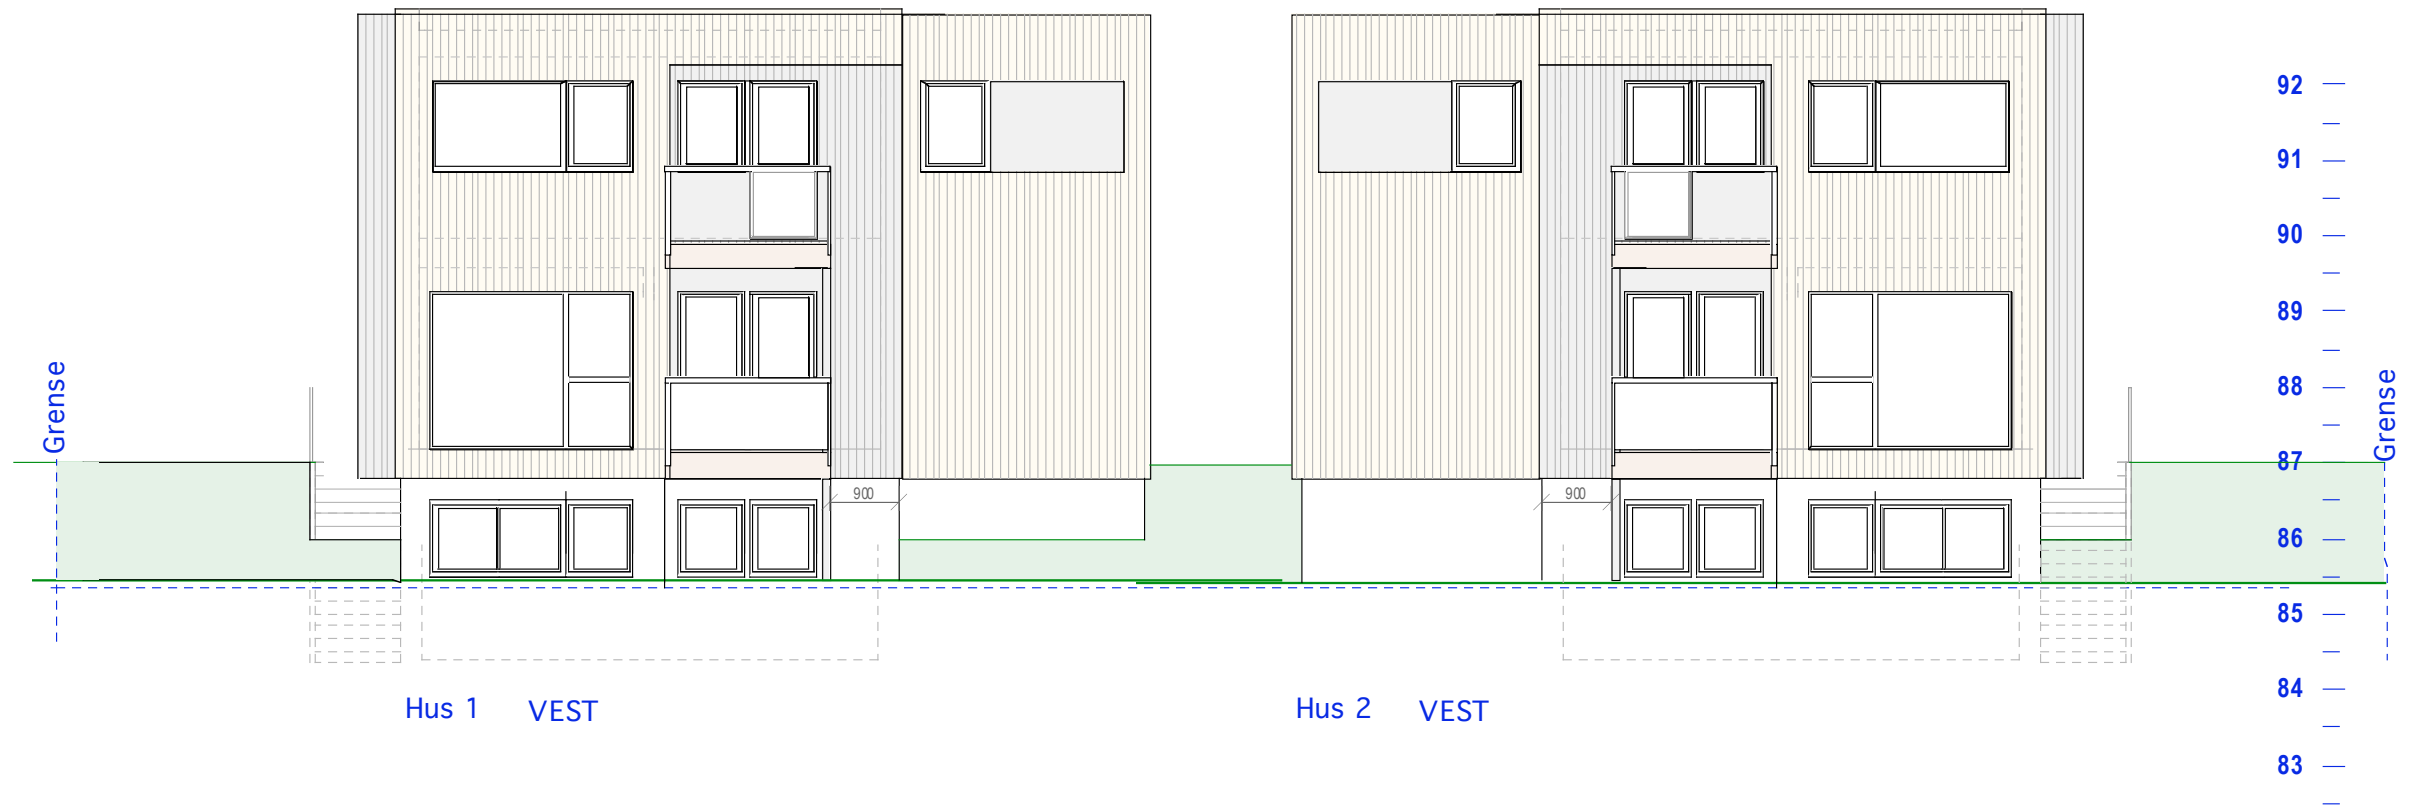

Hus 1 VEST

Hus 2 VEST

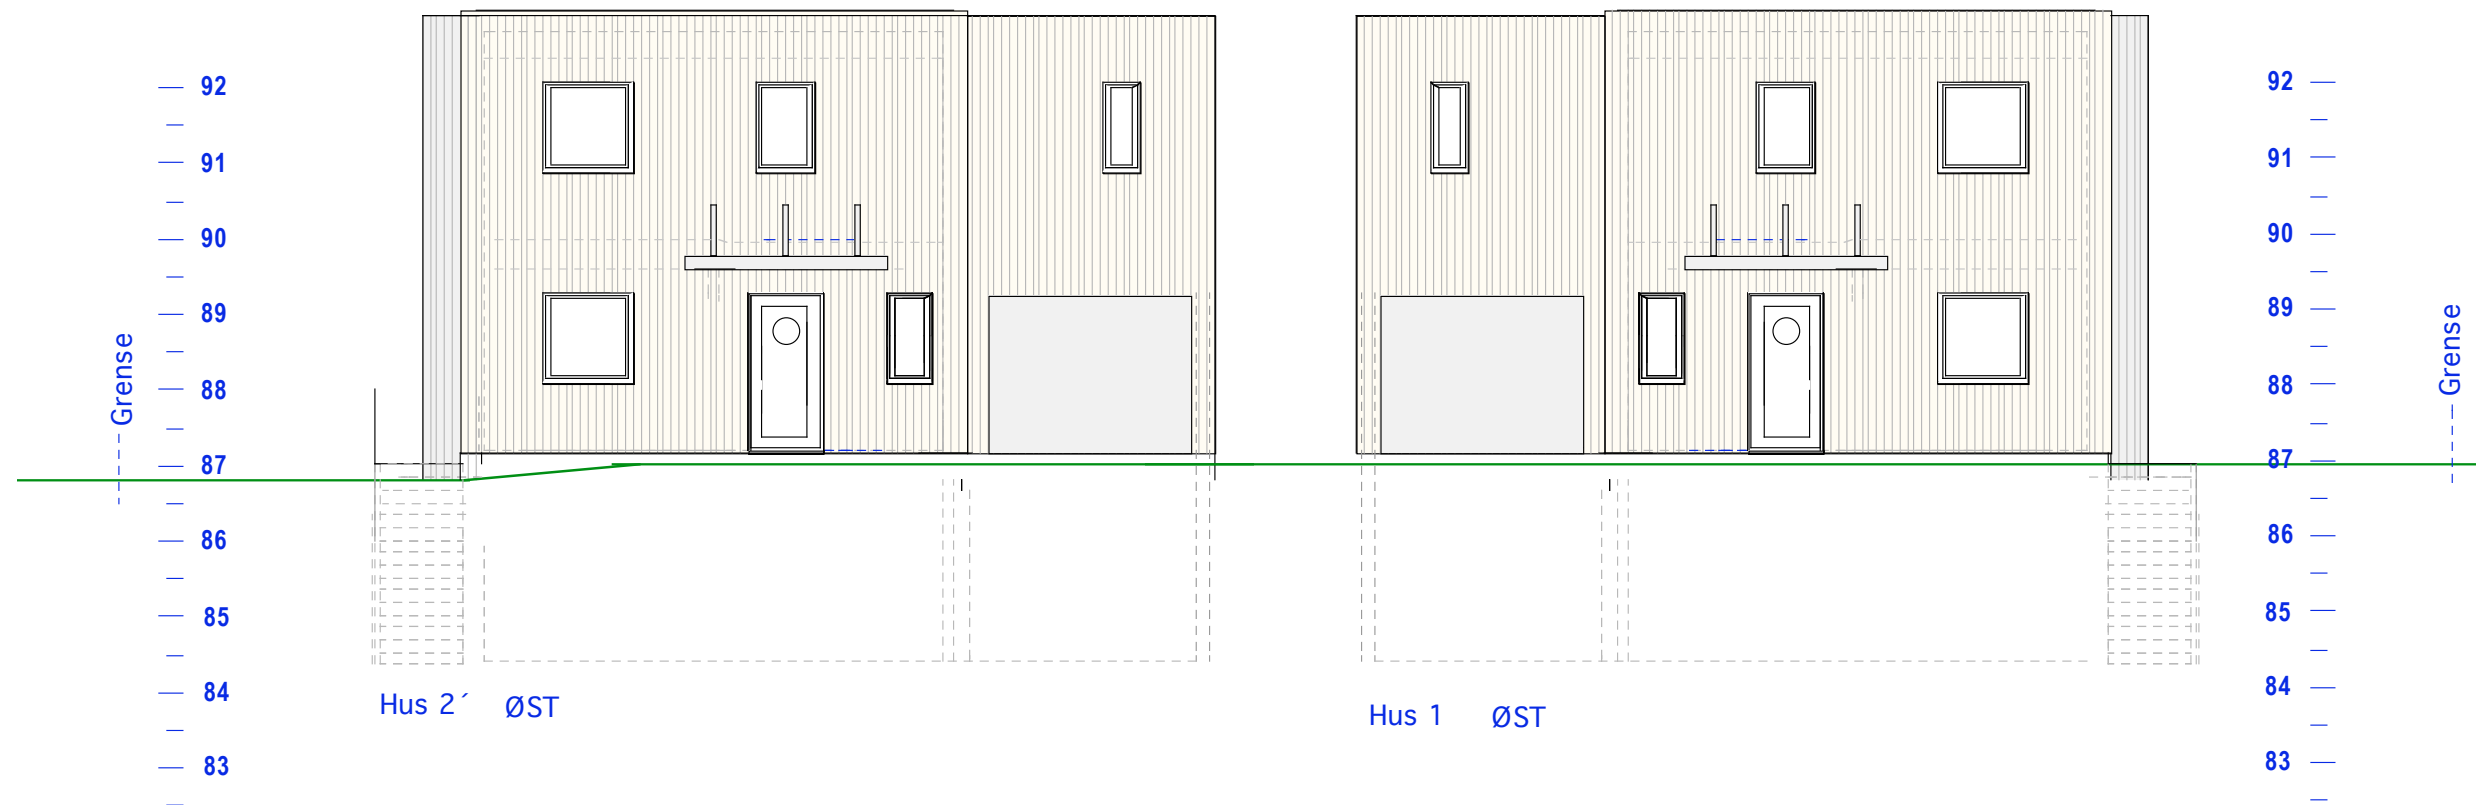

Hus 2 ØST

Hus 1 ØST

32/253 E-1.3 Fasader Øst og vest

Holmenkollveien 12



Mål: 1:100

TILTAKSHAVER

Dato 08-03-22 14-10-22 07-01-23

Siv.ark. Nils Haugrud,
Welhavens gate 2, 0166 Oslo

Tlf: 95 18 95 18

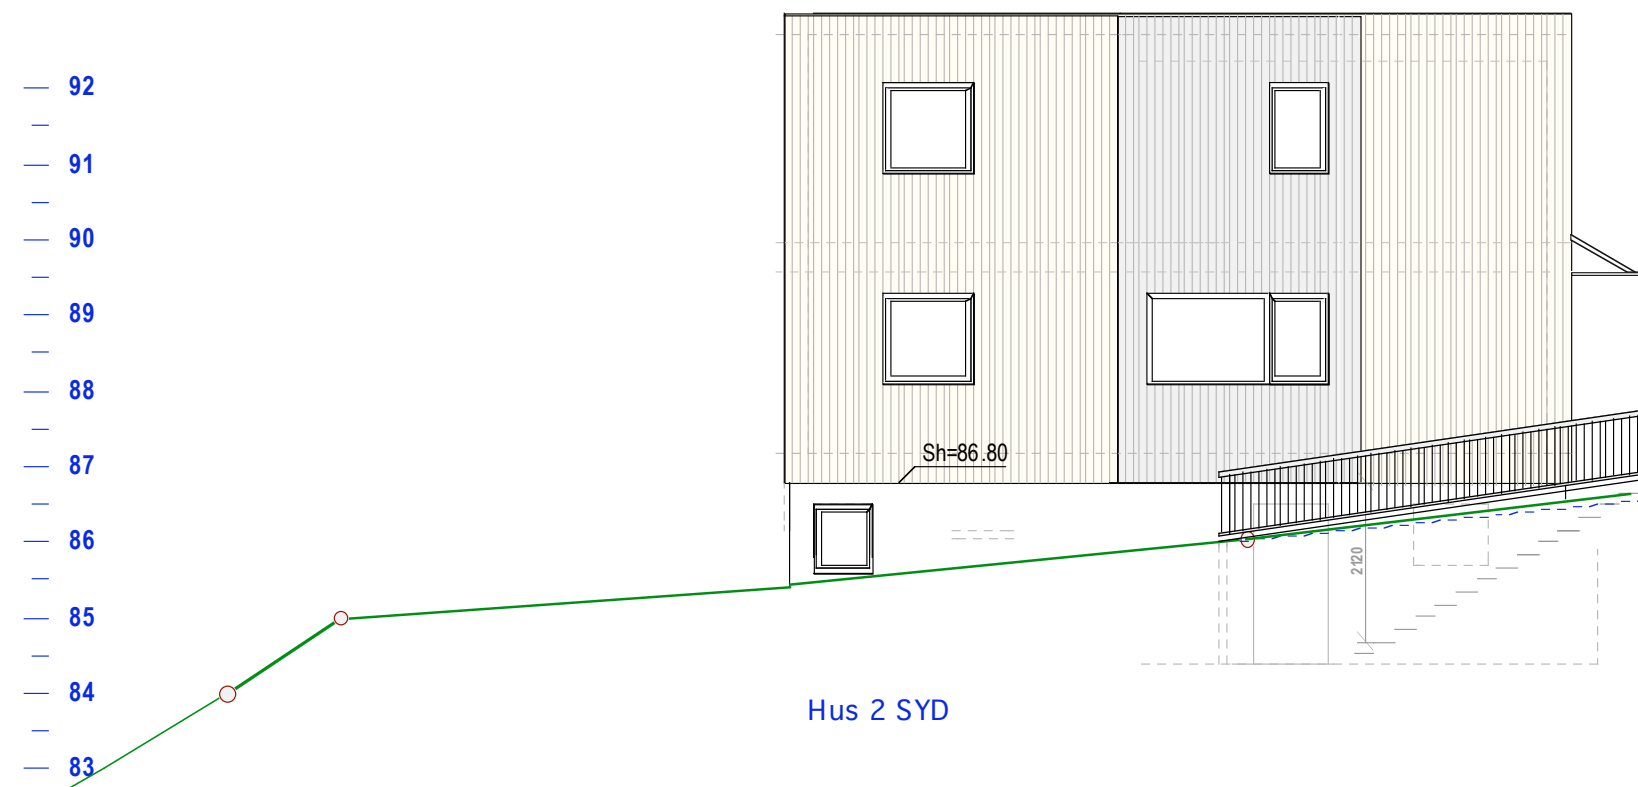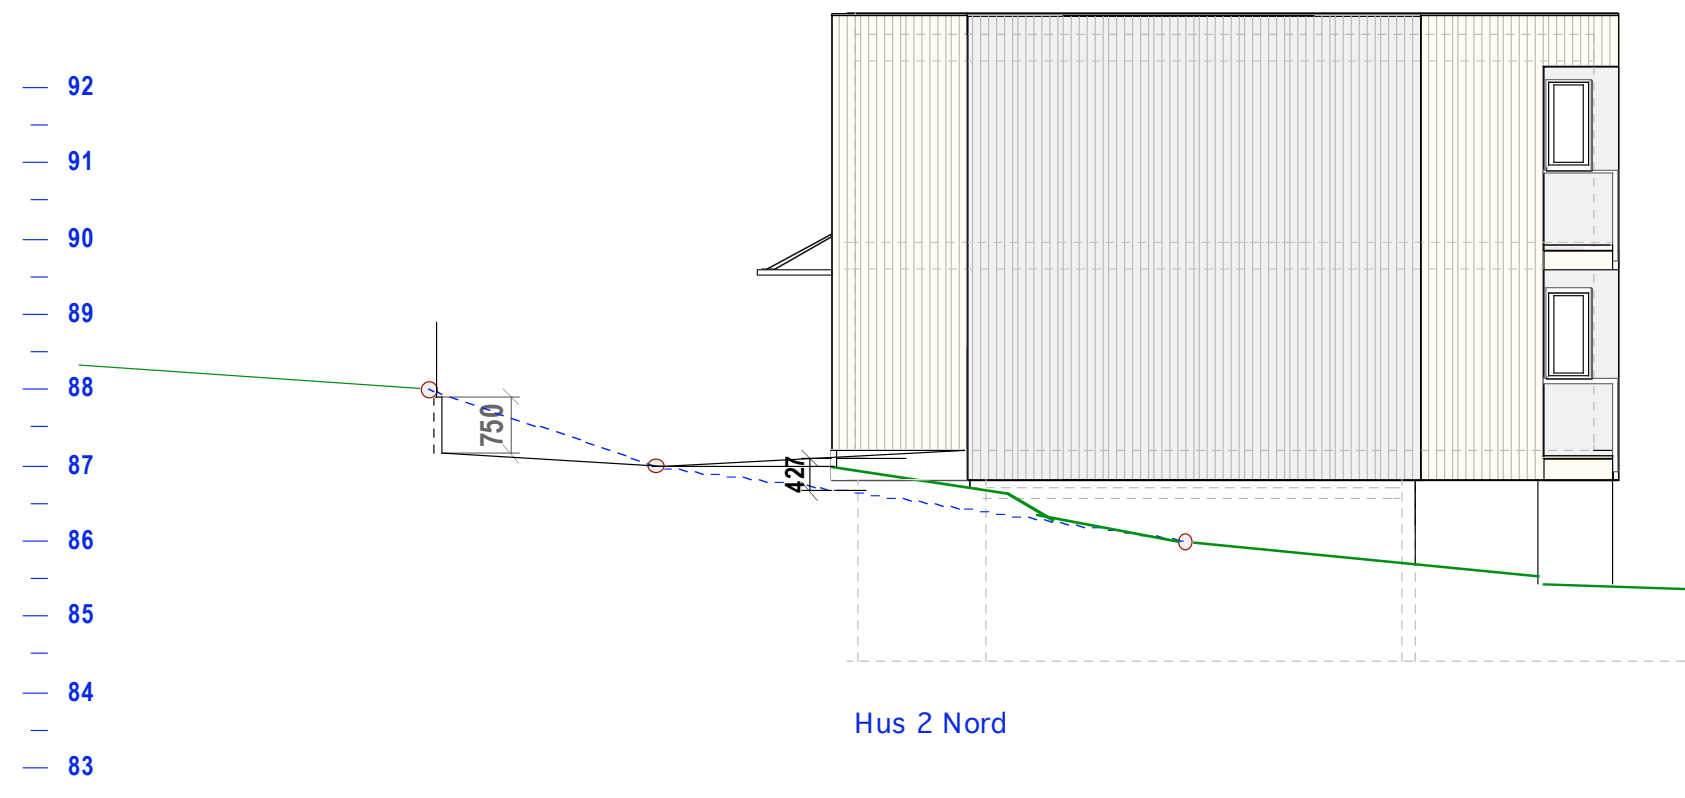


32/253 E.1-4 Fasader Hus 2 Syd og nord
Holmenkollveien 12

Mål: 1:100 TILTAKSHAVER
 Dato 08-03-22 14-10-22 07-01-23


Siv.ark. Nils Haugrud,
 Welhavens gate 2, 0166 Oslo
 Tlf: 95 18 95 18

92
91
90
89
88
87
86
85
84
83

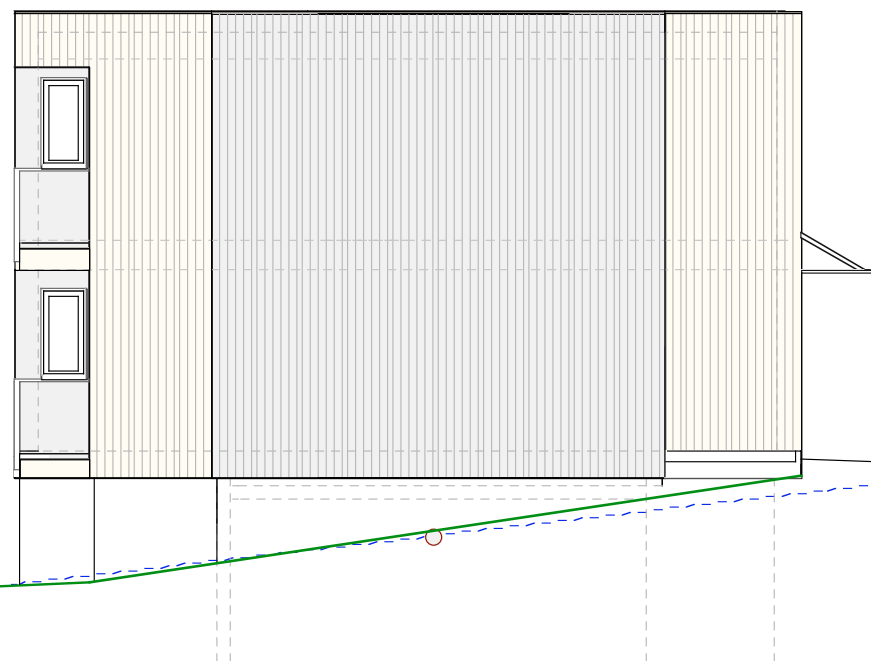

Hus 1 SYD

92
91
90
89
88
87
86
85
84
83

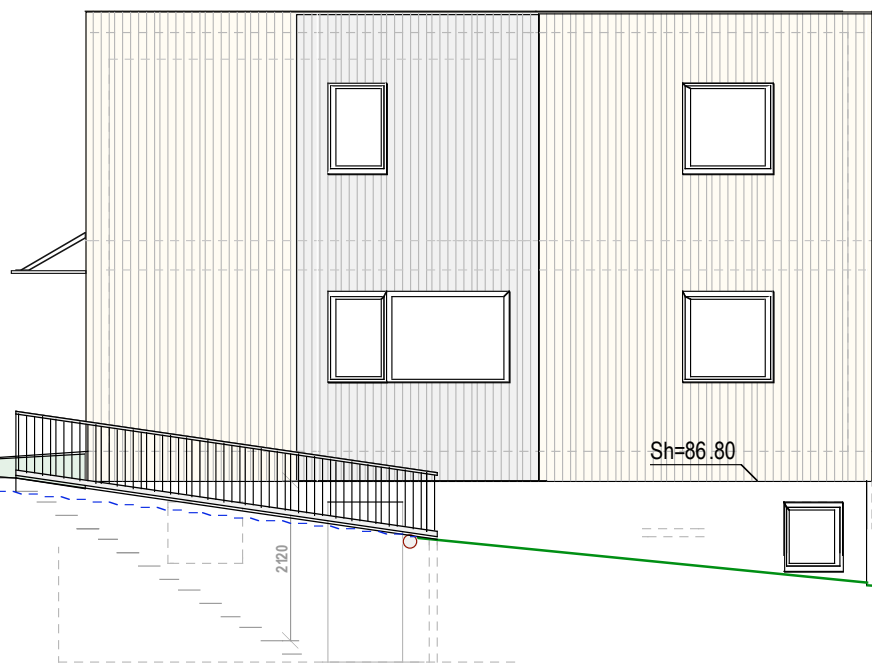

Hus 1 NORD

92
91
90
89
88
87
86
85
84
83

32/253 E.1-5 Fasader Hus 1 Syd og nord
Holmenkollveien 12

Mål: 1:100 TILTAKSHAVER
Dato 08-03-22 14-10-22 07-01-23

Siv.ark. Nils Haugrud,
Welhavens gate 2, 0166 Oslo
Tlf: 95 18 95 18