


BRA=78 kvm

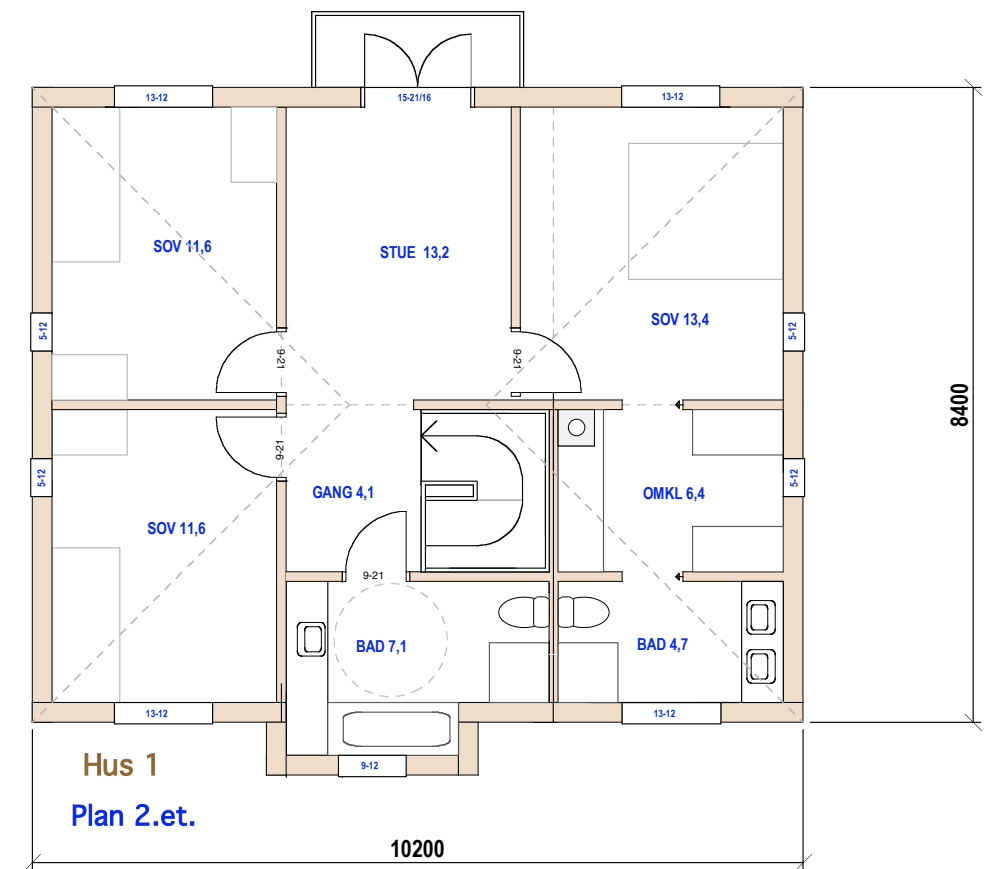


Hus 1-2  
E.1-1 Snitt og plan 2.et.

39/103 Ivar Aasens vei 21 C



Mål: 1:100  
Dato: 16-07-20

TILTAKSHAVER


Siv.ark. Nils Haugrud,  
Øvre Slottsgt 14, 0157 Oslo  
Tlf 9518 9518 nhaugrud@online.no

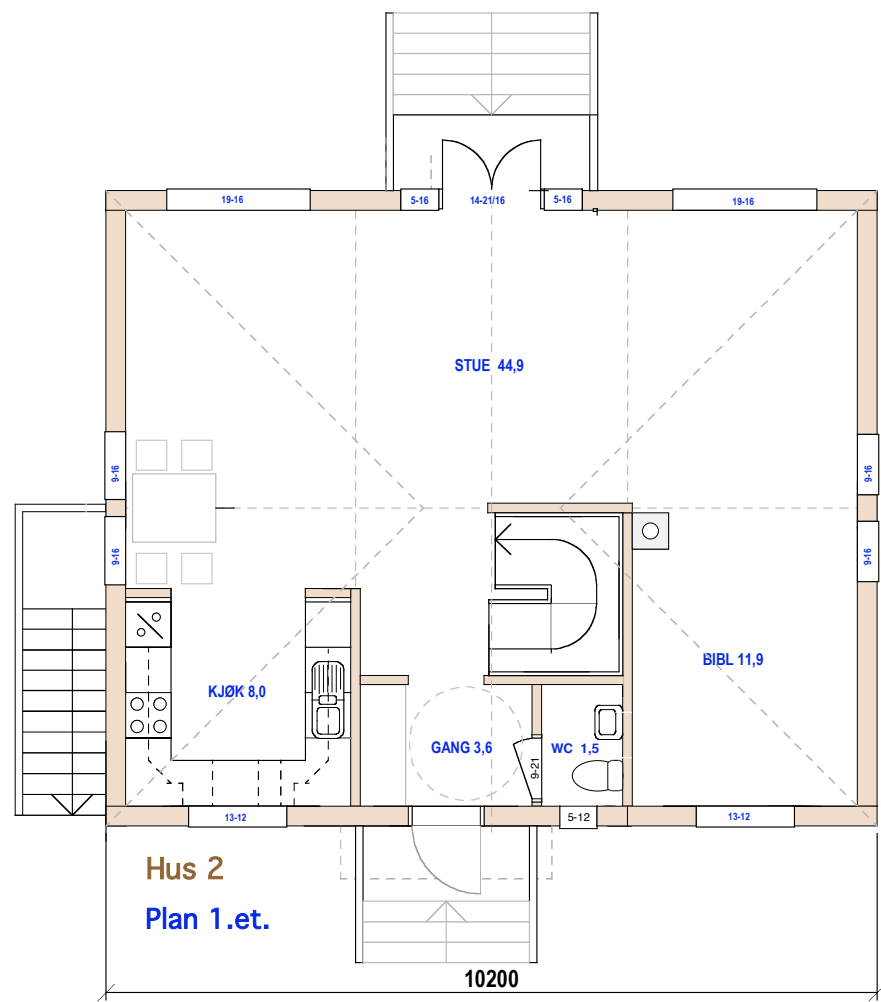

BRA=76 kvm

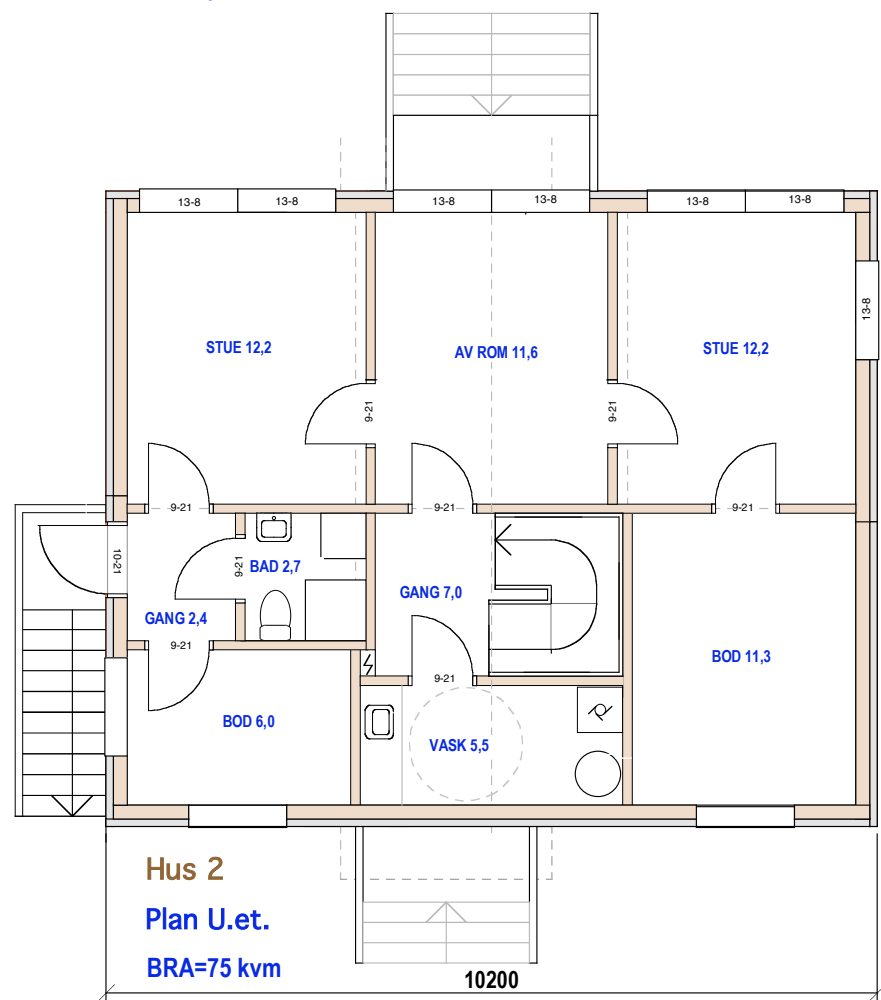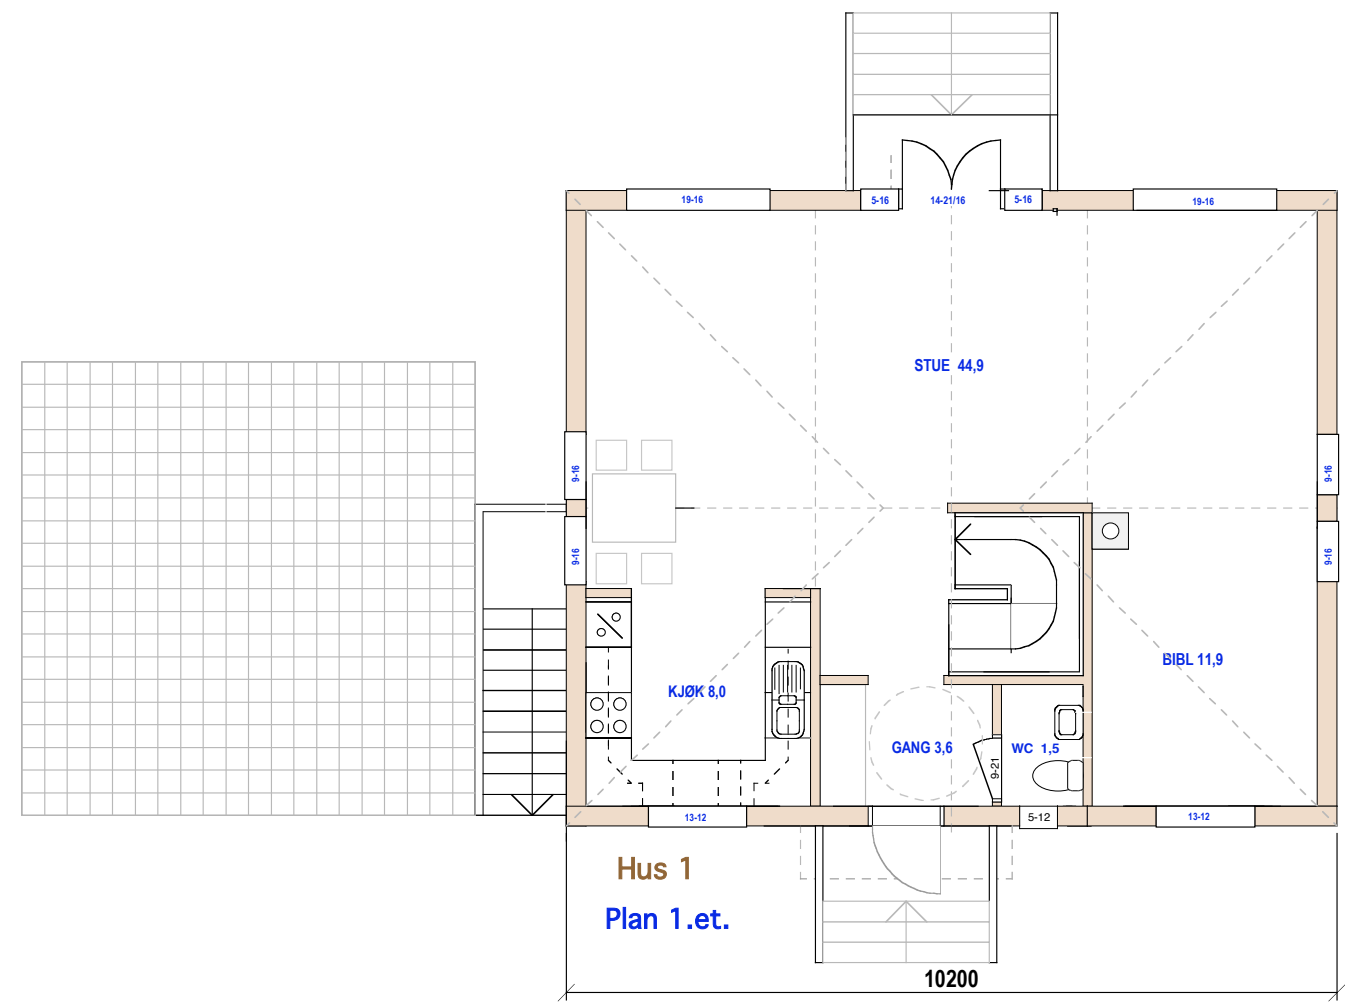

SUM BRA=229 kvm

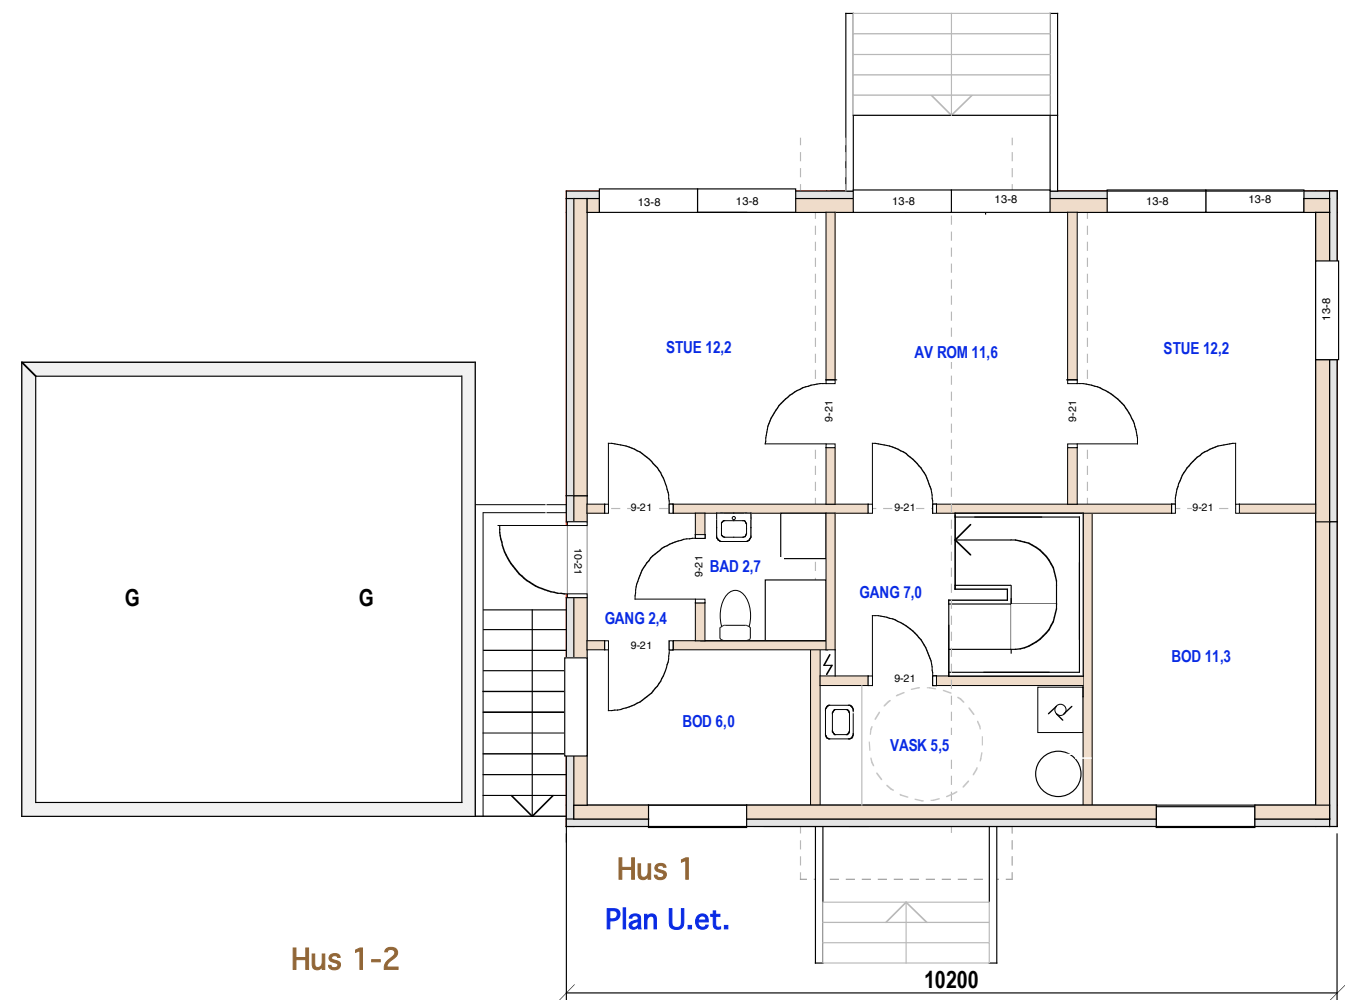

Hus 1-2


E.1-2 Plan U.et og 1.et.

39/103 Ivar Aasens vei 21 C

Mål: 1:100  
Dato: 16-07-20

TILTAKSHAVER

Siv.ark. Nils Haugrud,  
Øvre Slottsgt 14, 0157 Oslo  
Tlf 95 18 95 18 nhaugrud@online.no

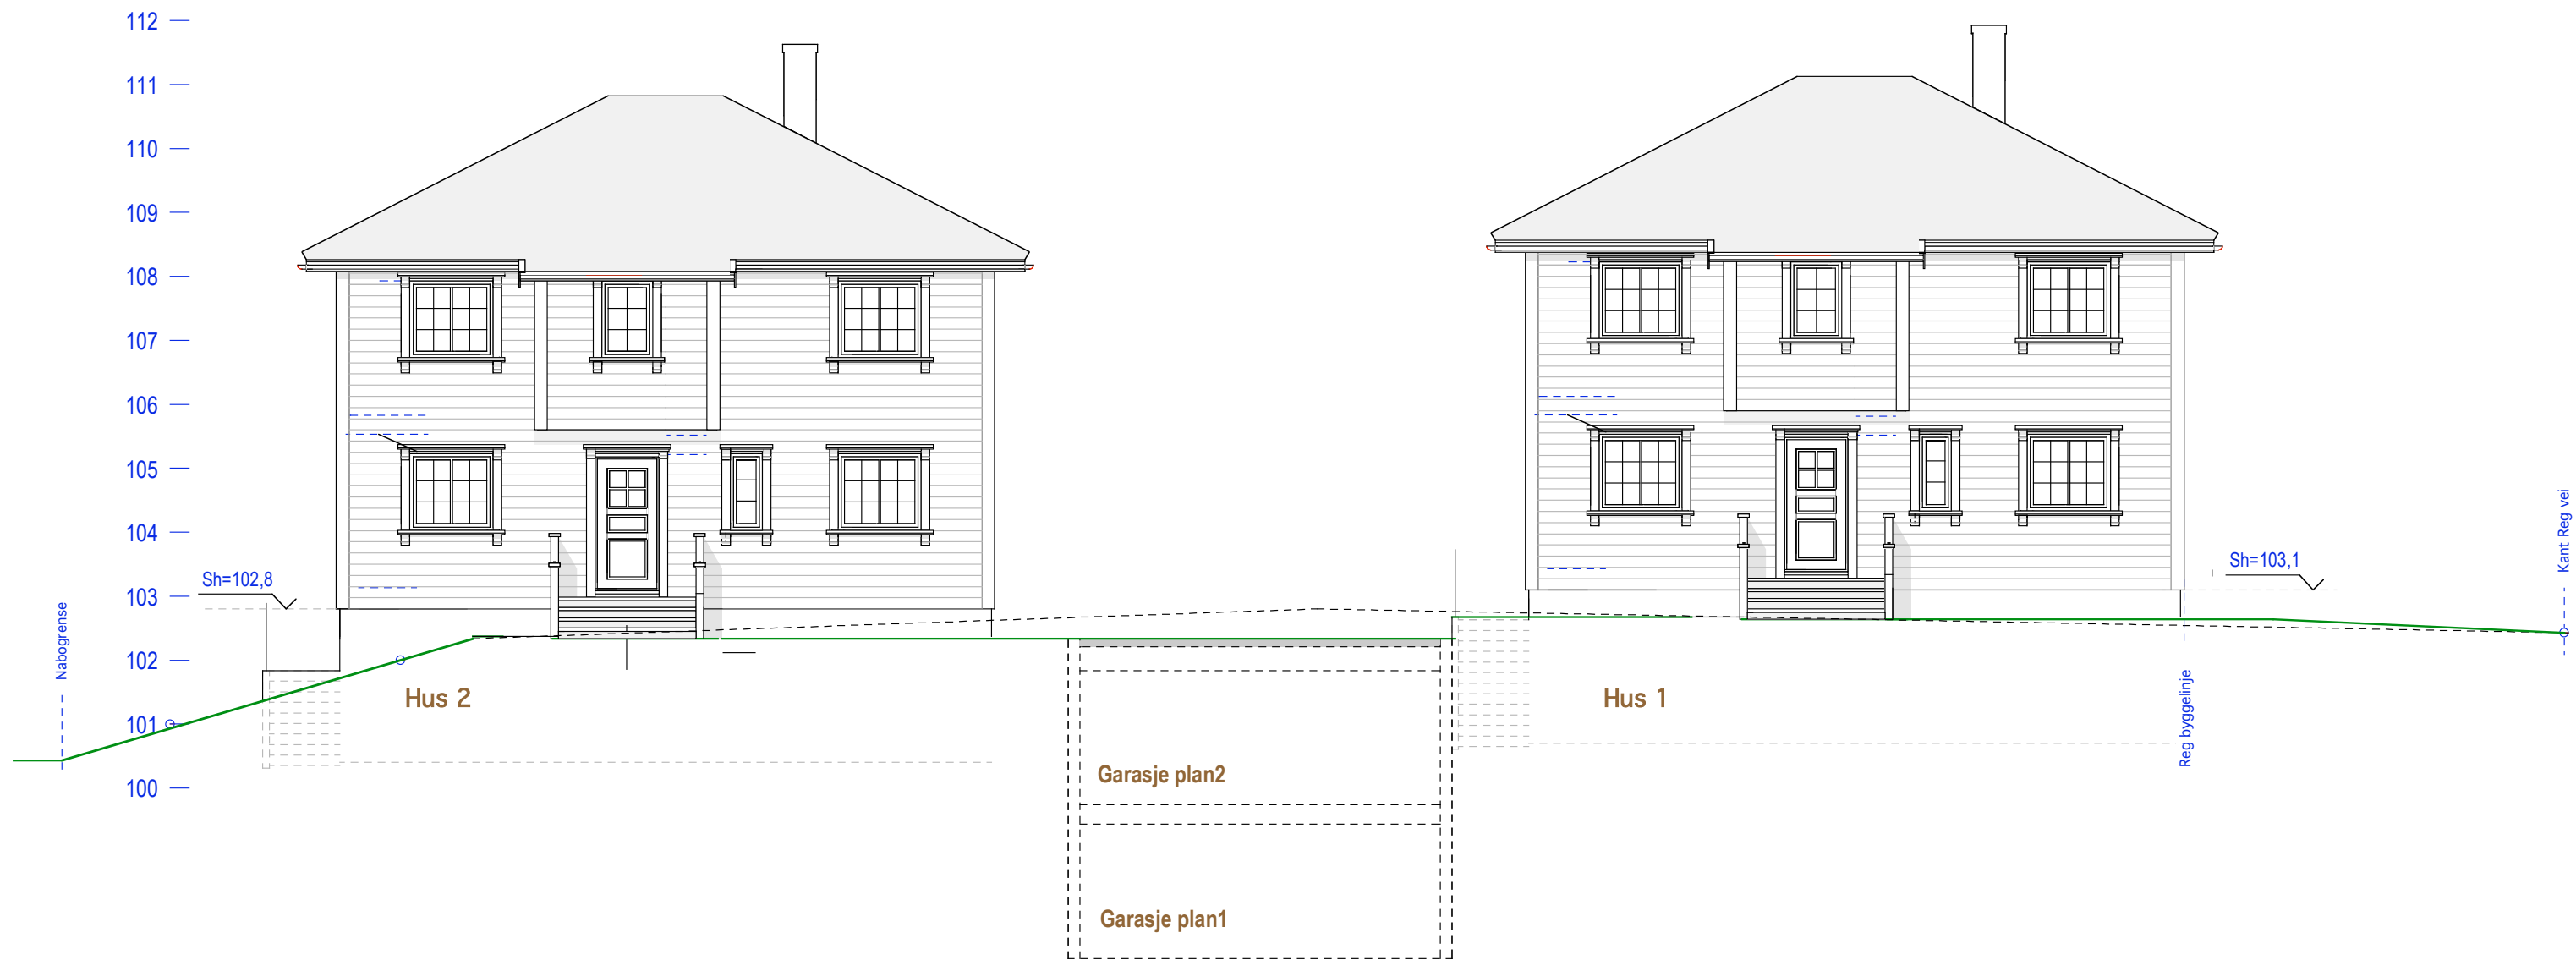

Hus 1-2  
E.1-3 Fasade Nord

39/103 Ivar Aasens vei 21 C

Mål: 1:100  
Dato: 16-07-20

TILTAKSHAVER

Siv.ark. Nils Haugrud,  
Øvre Slottsgt 14, 0157 Oslo  
Tlf 9518 9518 nhaugrud@online.no




Hus 1-2  
E.1-4 Fasade Syd

39/103 Ivar Aasens vei 21 C

Mål: 1:100  
Dato: 16-07-20

TILTAKSHAVER

Siv.ark. Nils Haugrud,  
Øvre Slottsgt 14, 0157 Oslo  
Tlf 9518 9518 nhaugrud@online.no

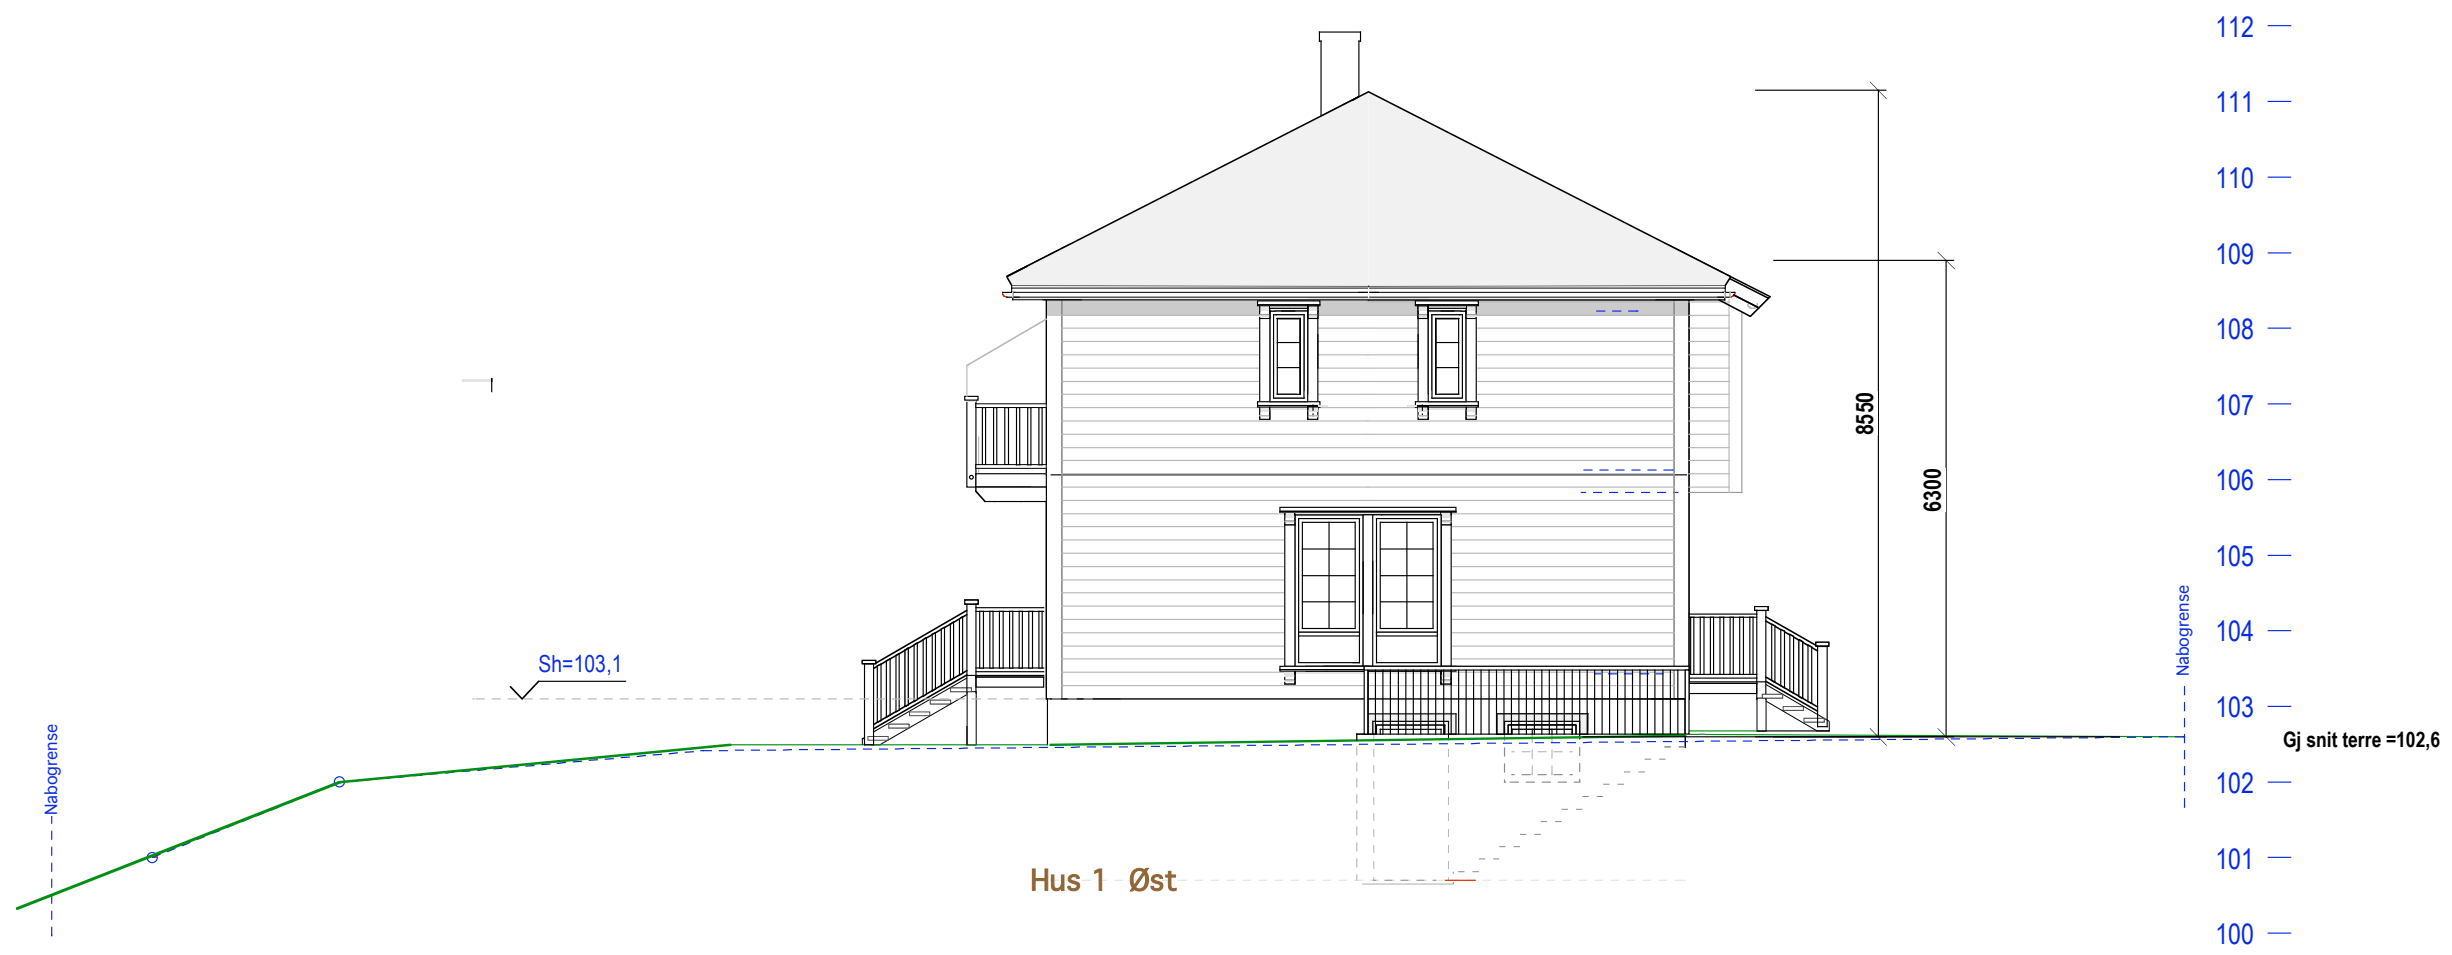



Hus 1  
E.1-5 Fasade Øst og Vest

39/103 Ivar Aasens vei 21 C

Mål: 1:100  
Dato: 16-07-20

TILTAKSHAVER

Siv.ark. Nils Haugrud,  
Øvre Slottsgt 14, 0157 Oslo  
Tlf 9518 9518 nhaugrud@online.no

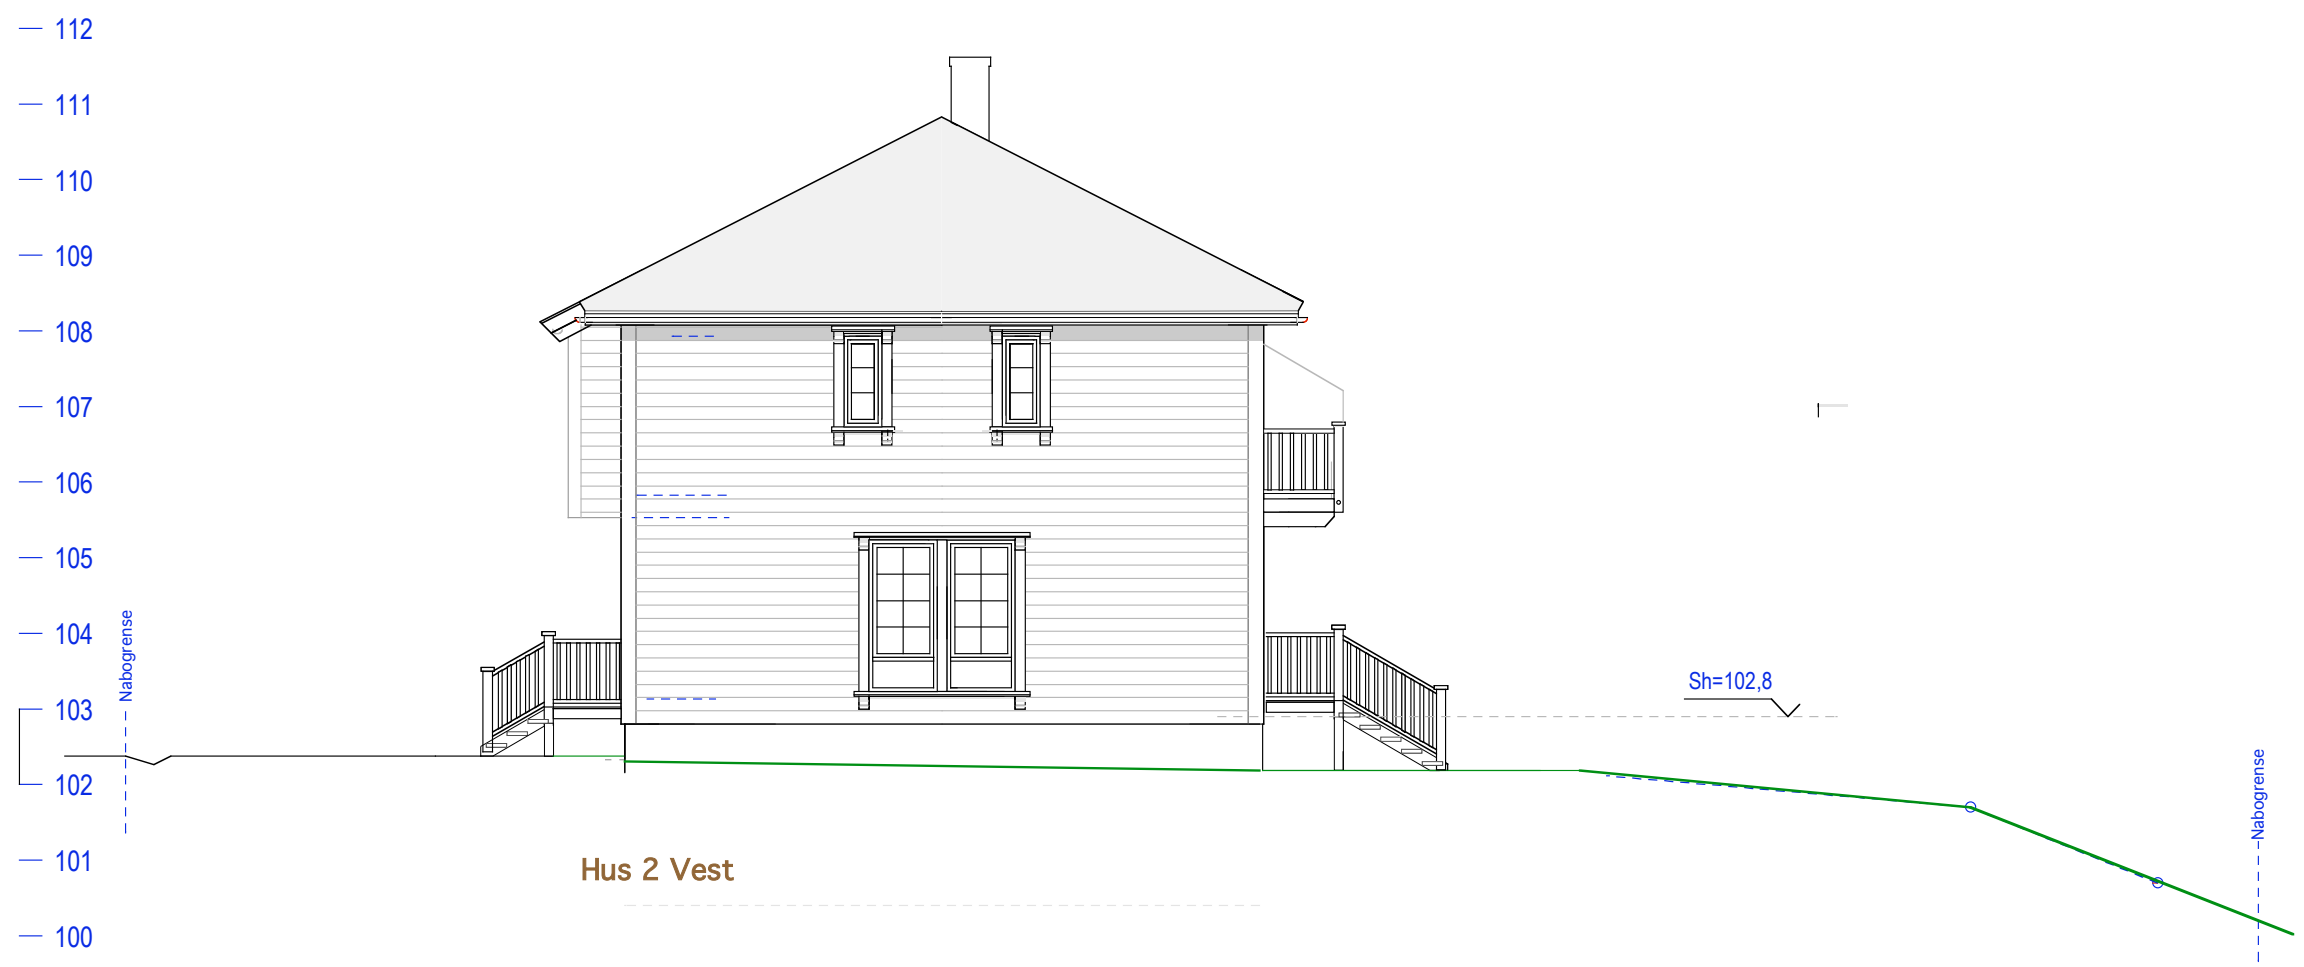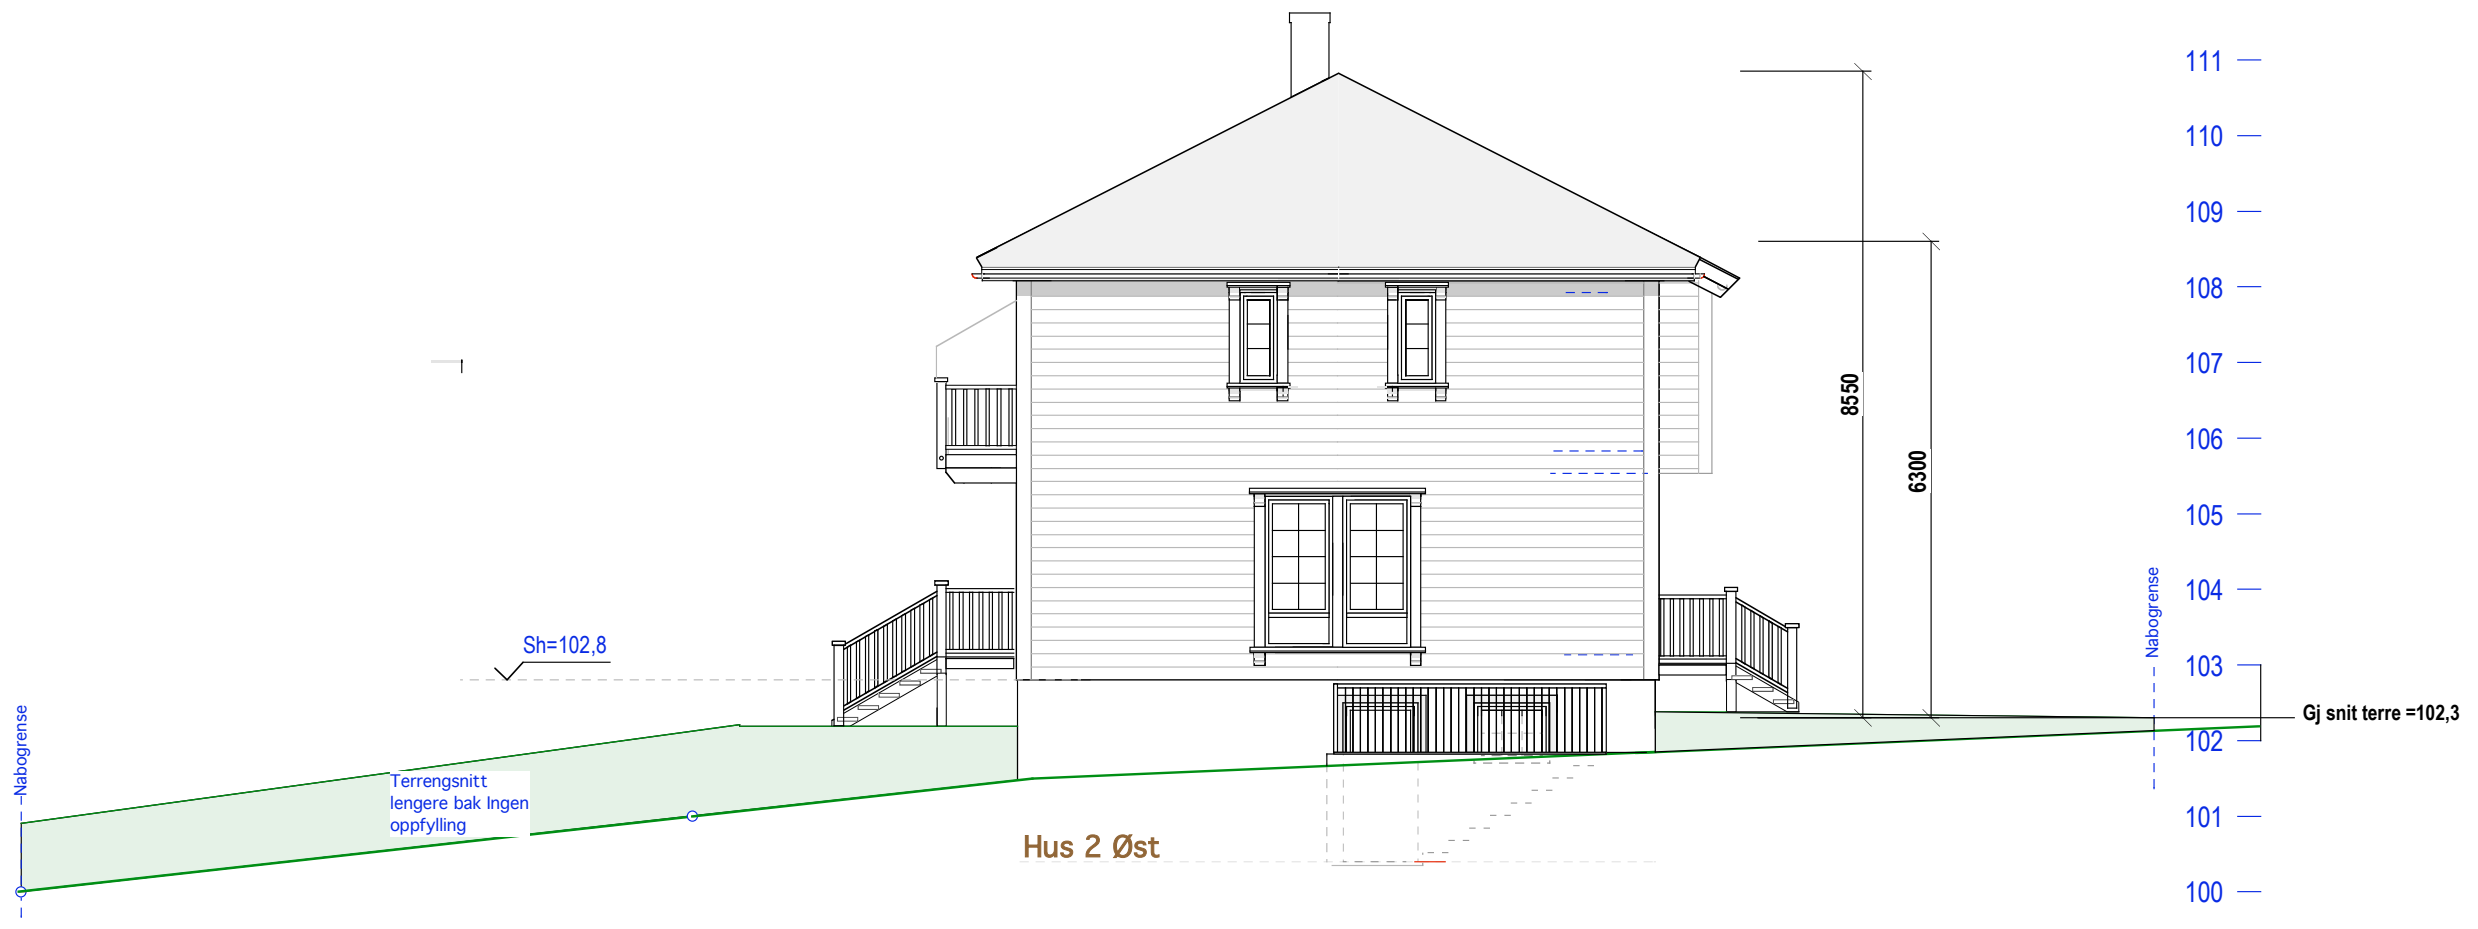

**Hus 2**  
E.1-6 Fasade Øst og Vest

39/103 Ivar Aasens vei 21 C

Mål: 1:100  
Dato: 16-07-20

TILTAKSHAVER

Siv.ark. Nils Haugrud,  
Øvre Slottsgt 14, 0157 Oslo  
Tlf 9518 9518 nhaugrud@online.no