

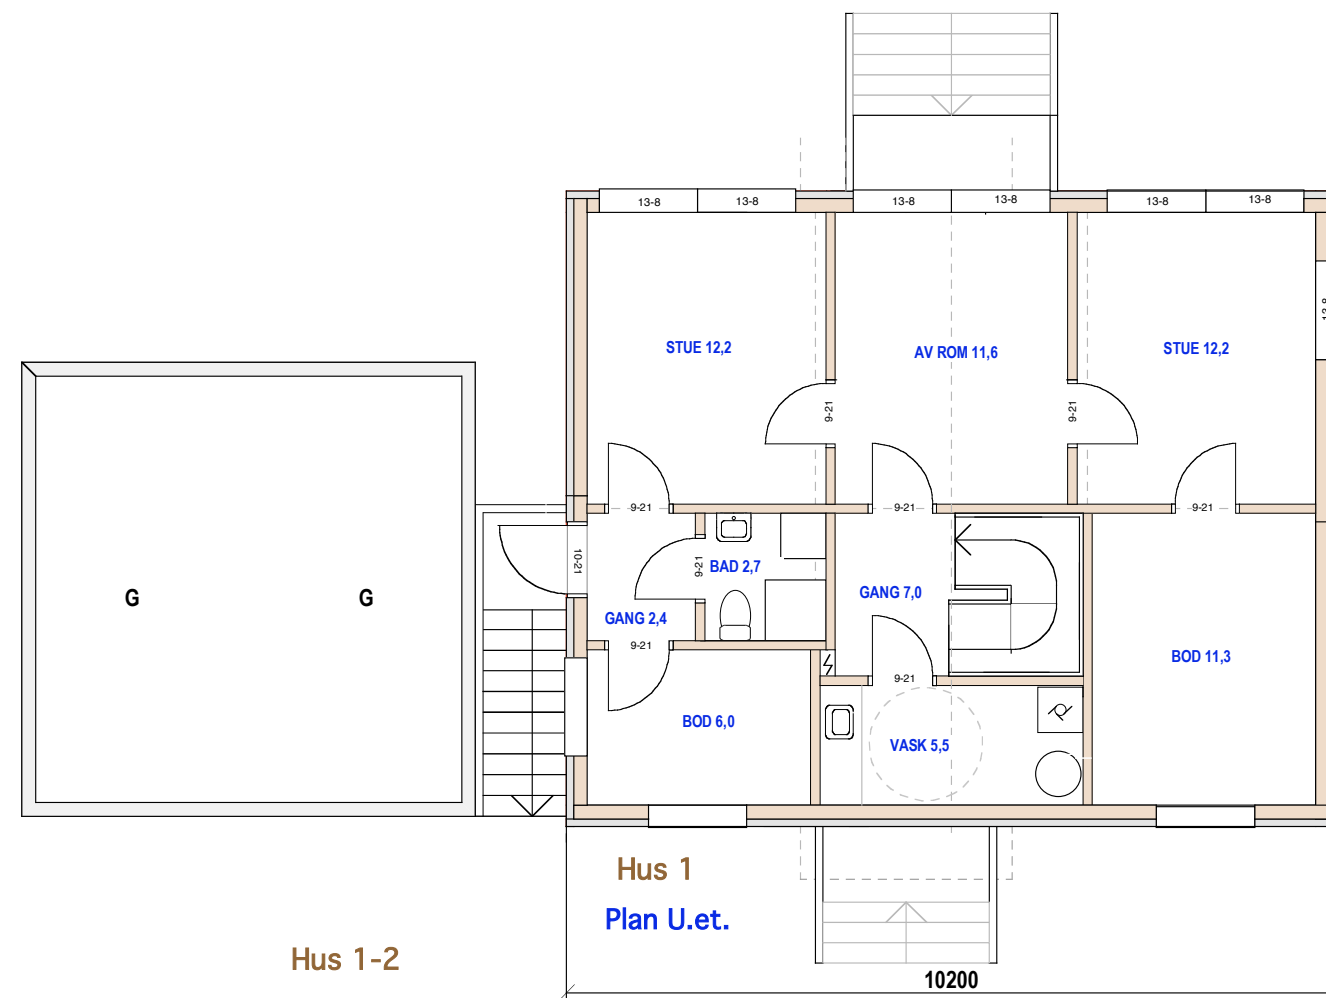
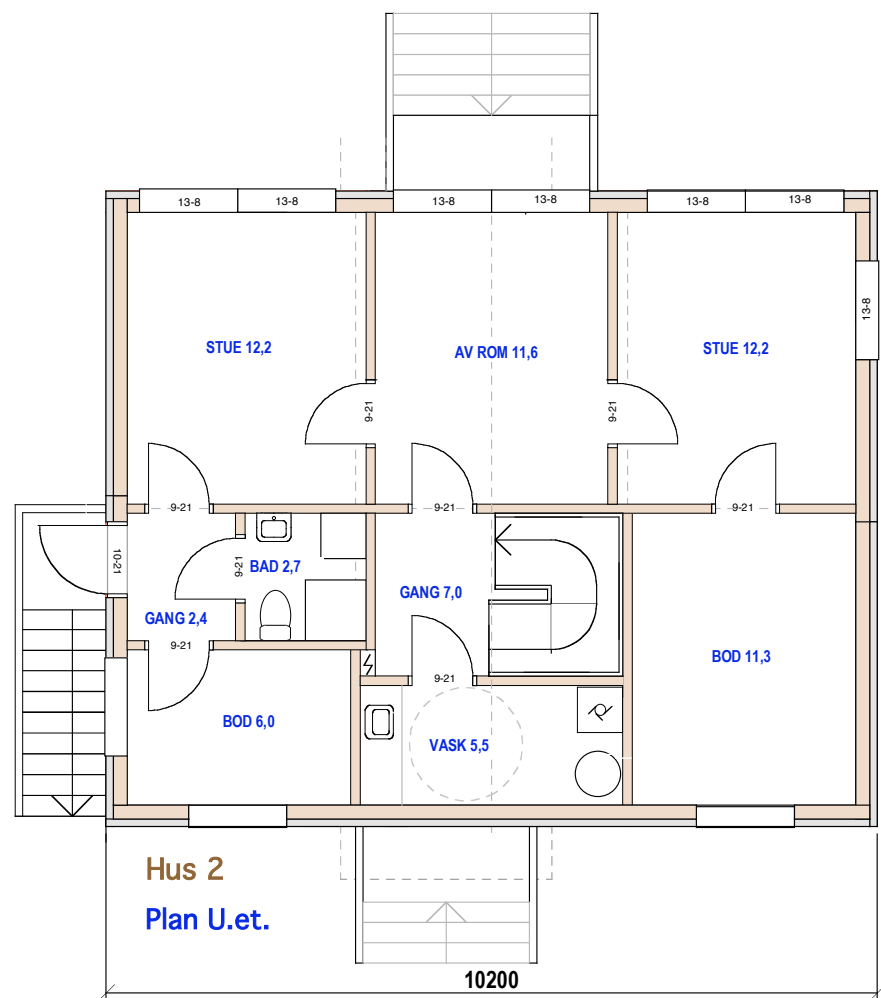
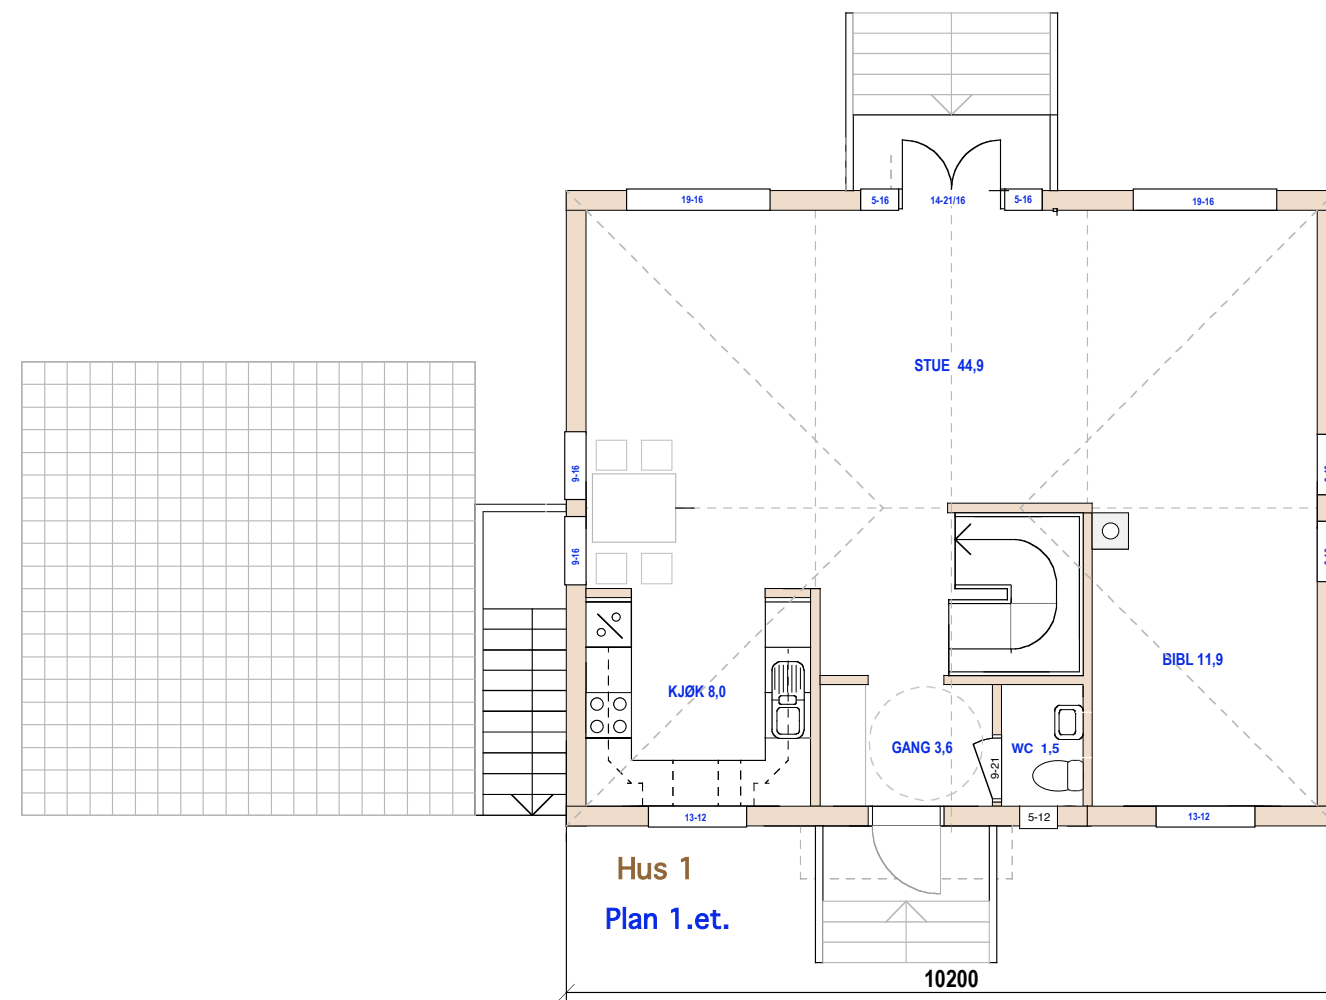


Hus 1-2
E.1-1 Snitt og plan 2.et.

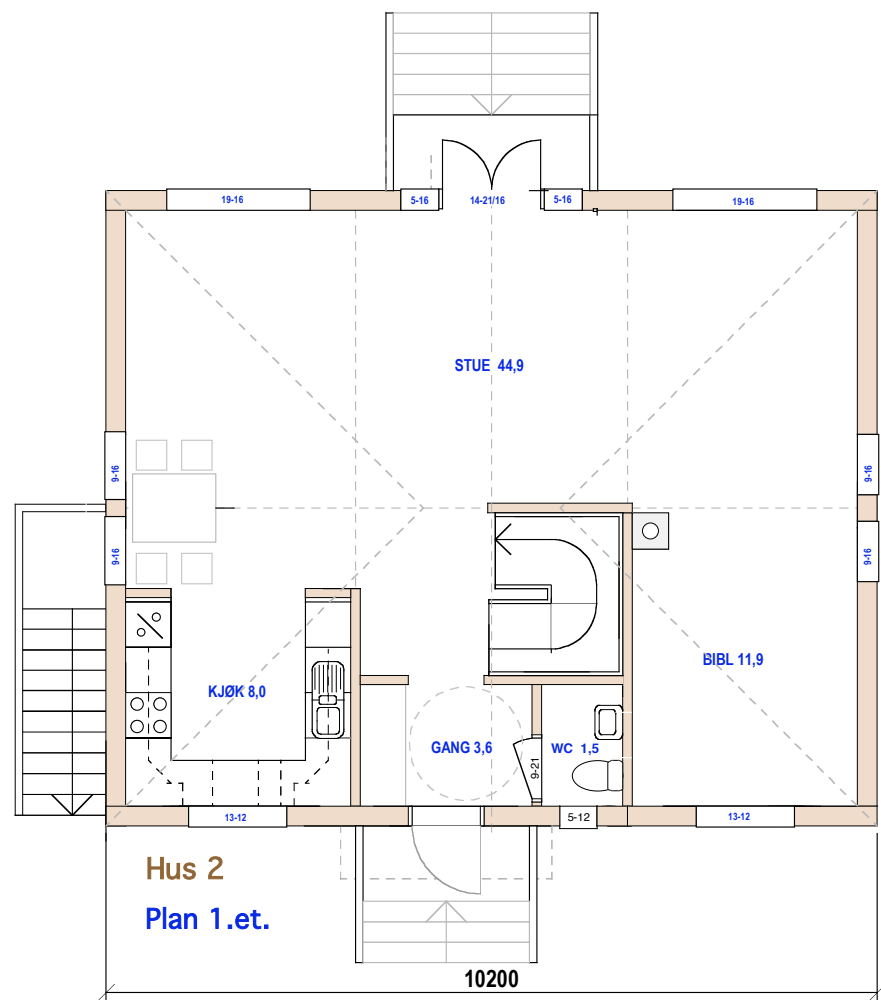

Hus 1-2

E.1-2 Plan U.et og 1.et.

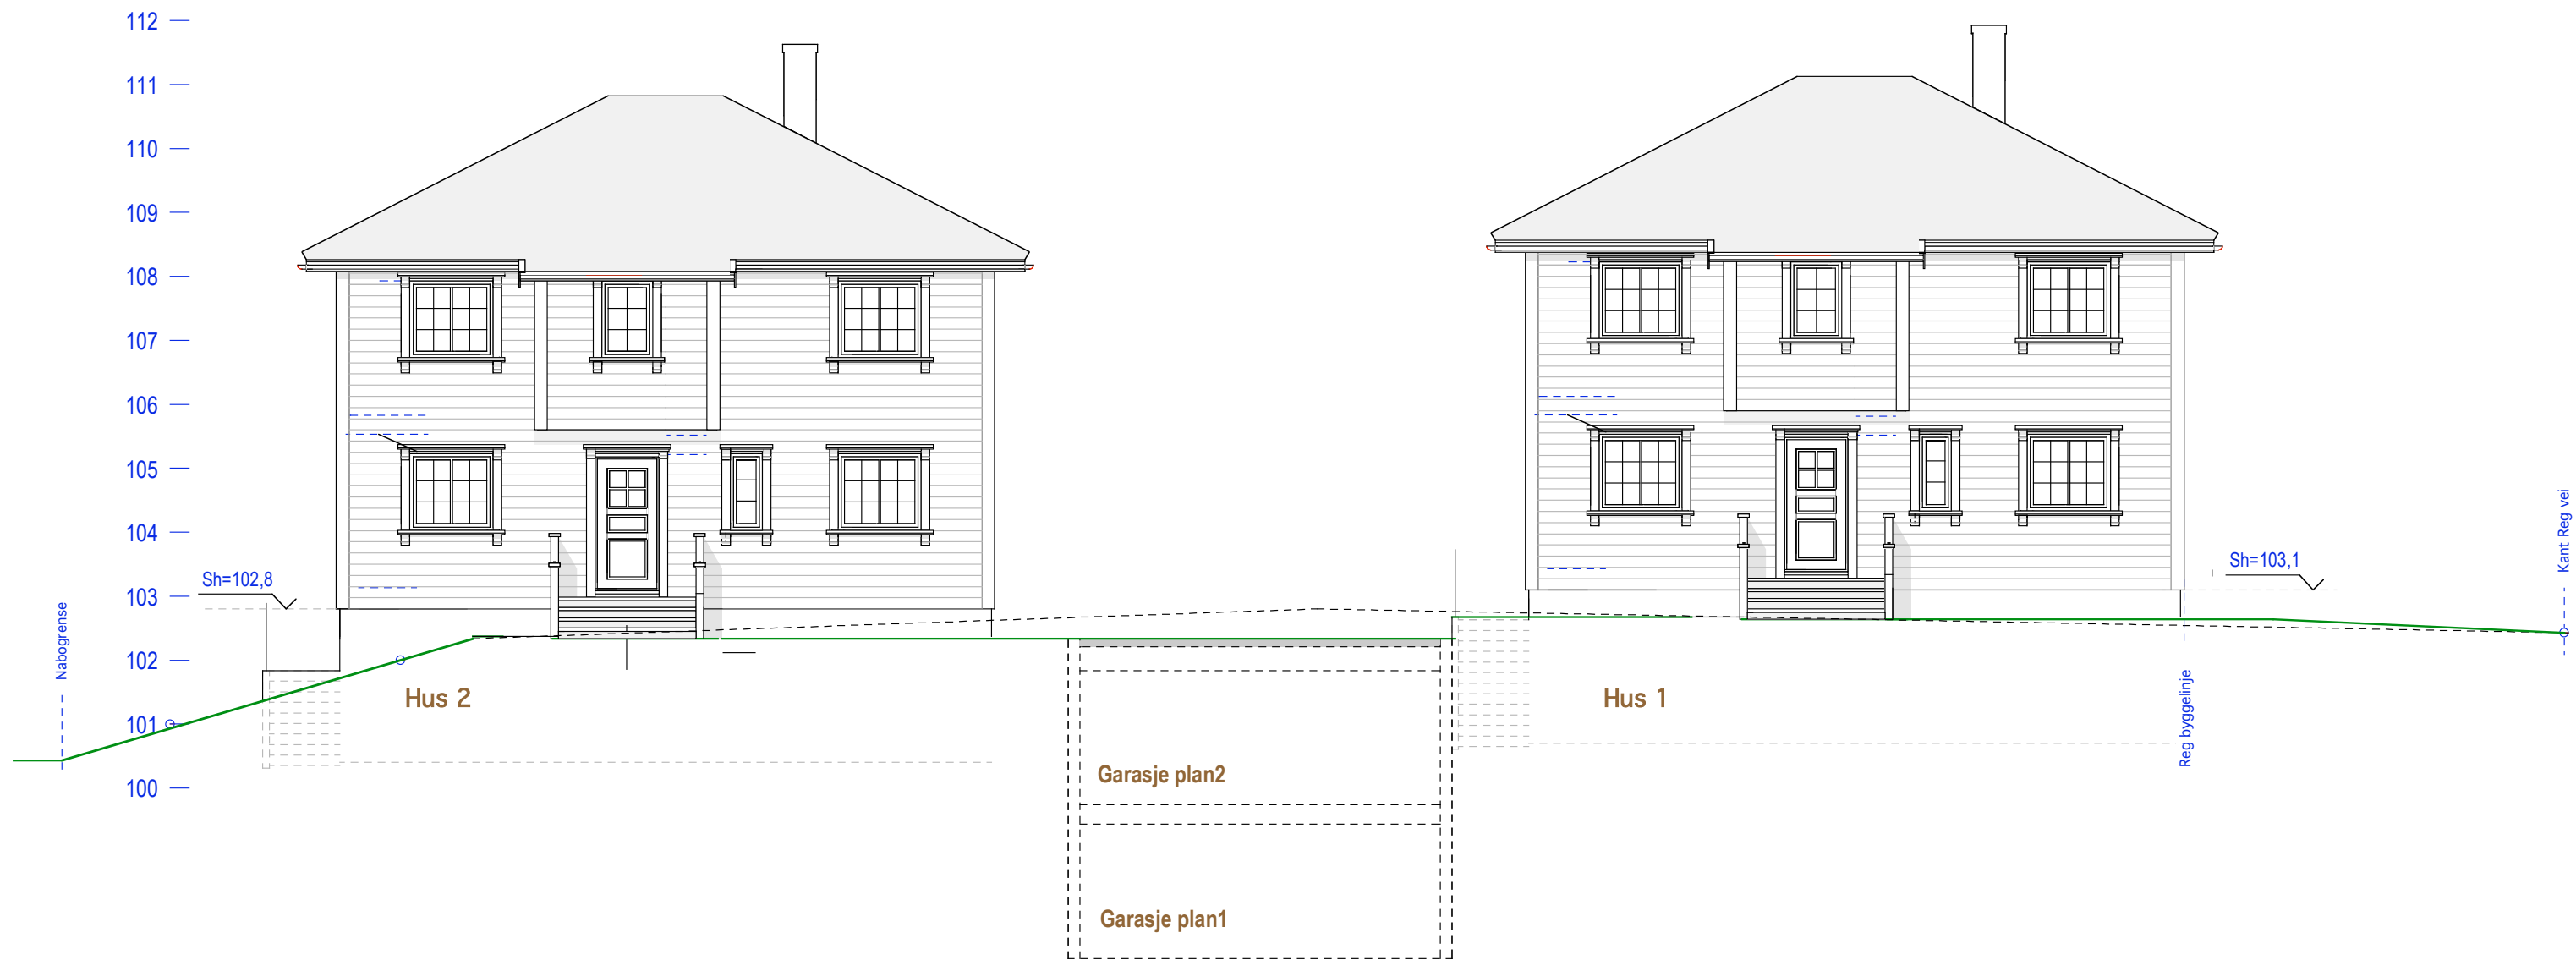

Hus 1-2
E.1-3 Fasade Nord

39/103 Ivar Aasens vei 21 C

Mål: 1:100
Dato: 16-07-20

TILTAKSHAVER

Siv.ark. Nils Haugrud,
Øvre Slottsgt 14, 0157 Oslo
Tlf 9518 9518 nhaugrud@online.no




Hus 1-2
E.1-4 Fasade Syd

39/103 Ivar Aasens vei 21 C

Mål: 1:100
Dato: 16-07-20

TILTAKSHAVER

Siv.ark. Nils Haugrud,
Øvre Slottsgt 14, 0157 Oslo
Tlf 9518 9518 nhaugrud@online.no

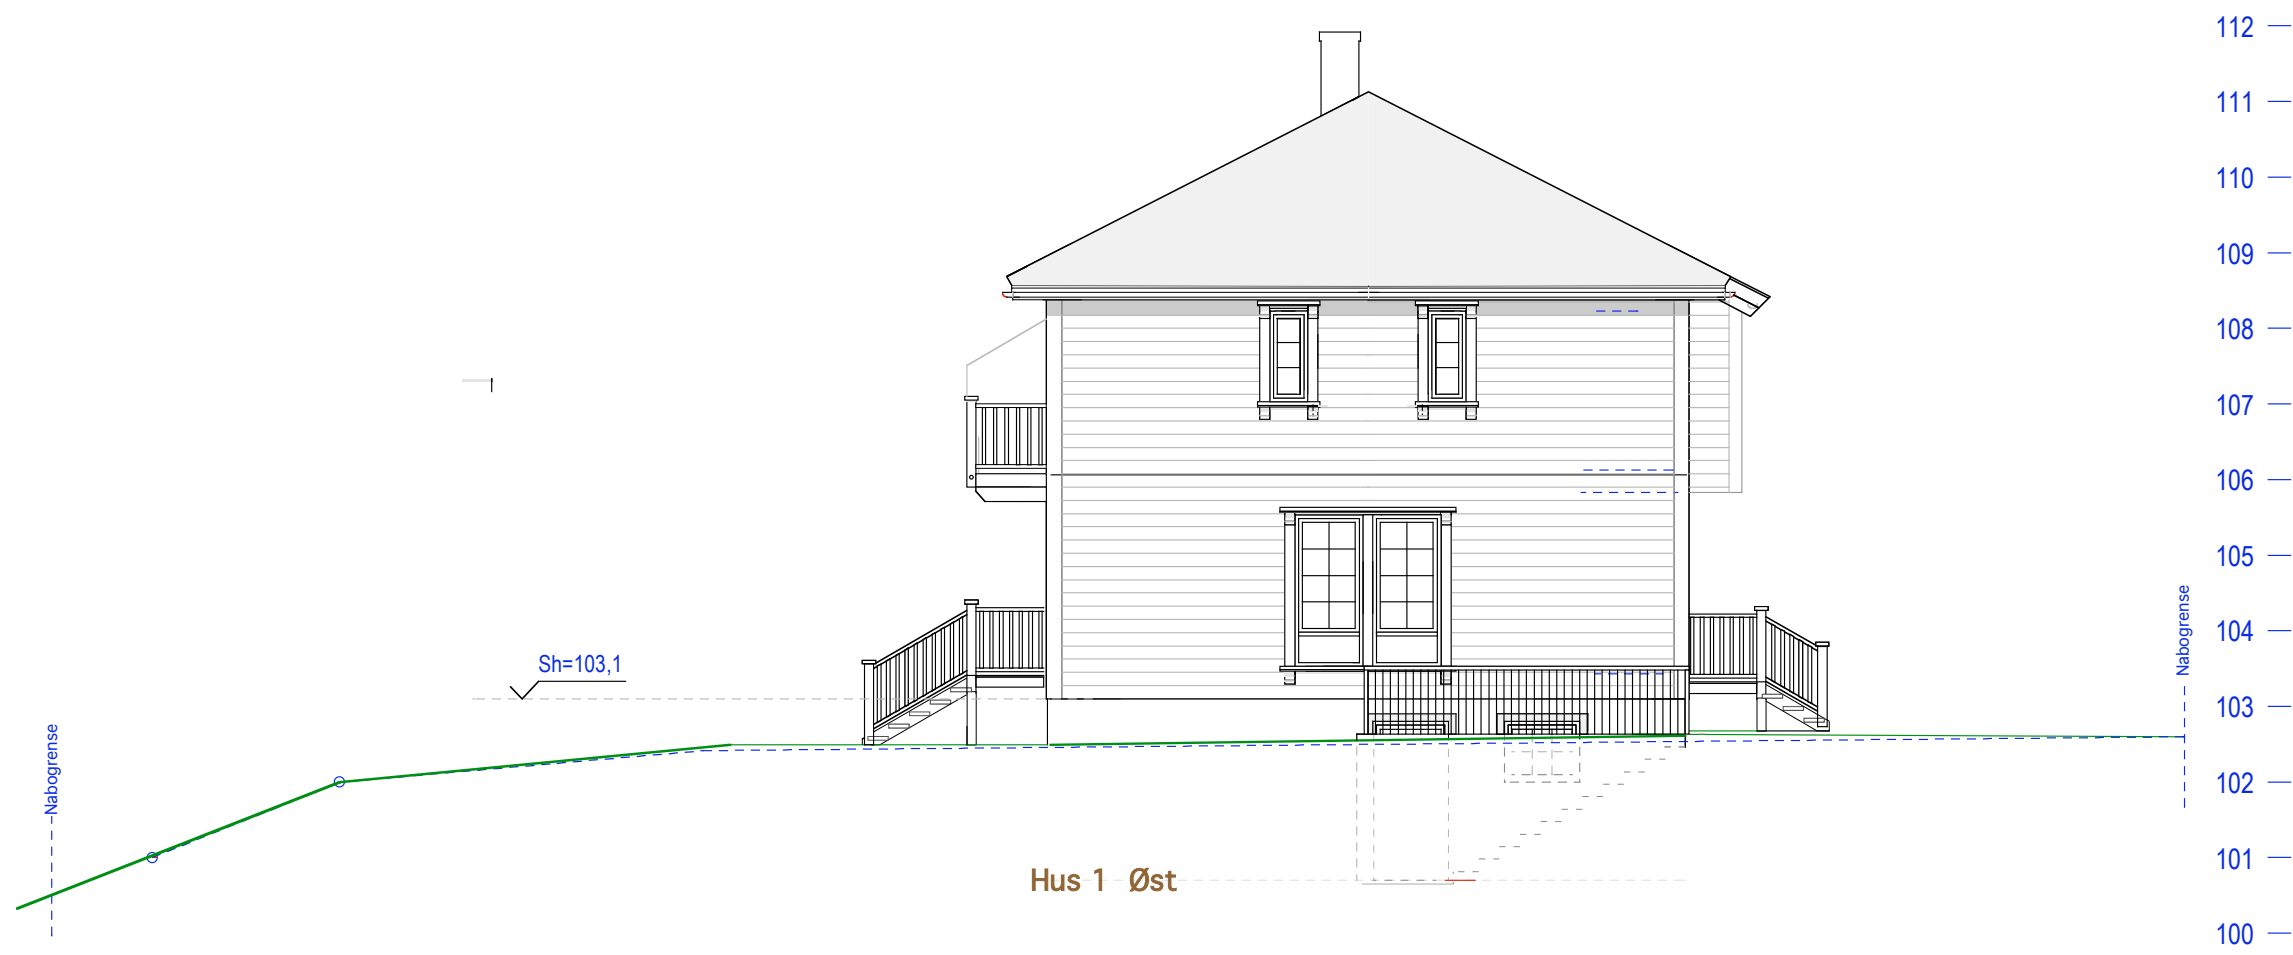



Hus 1
E.1-5 Fasade Øst og Vest

39/103 Ivar Aasens vei 21 C

Mål: 1:100
Dato: 16-07-20

TILTAKSHAVER

Siv.ark. Nils Haugrud,
Øvre Slottsgt 14, 0157 Oslo
Tlf 9518 9518 nhaugrud@online.no

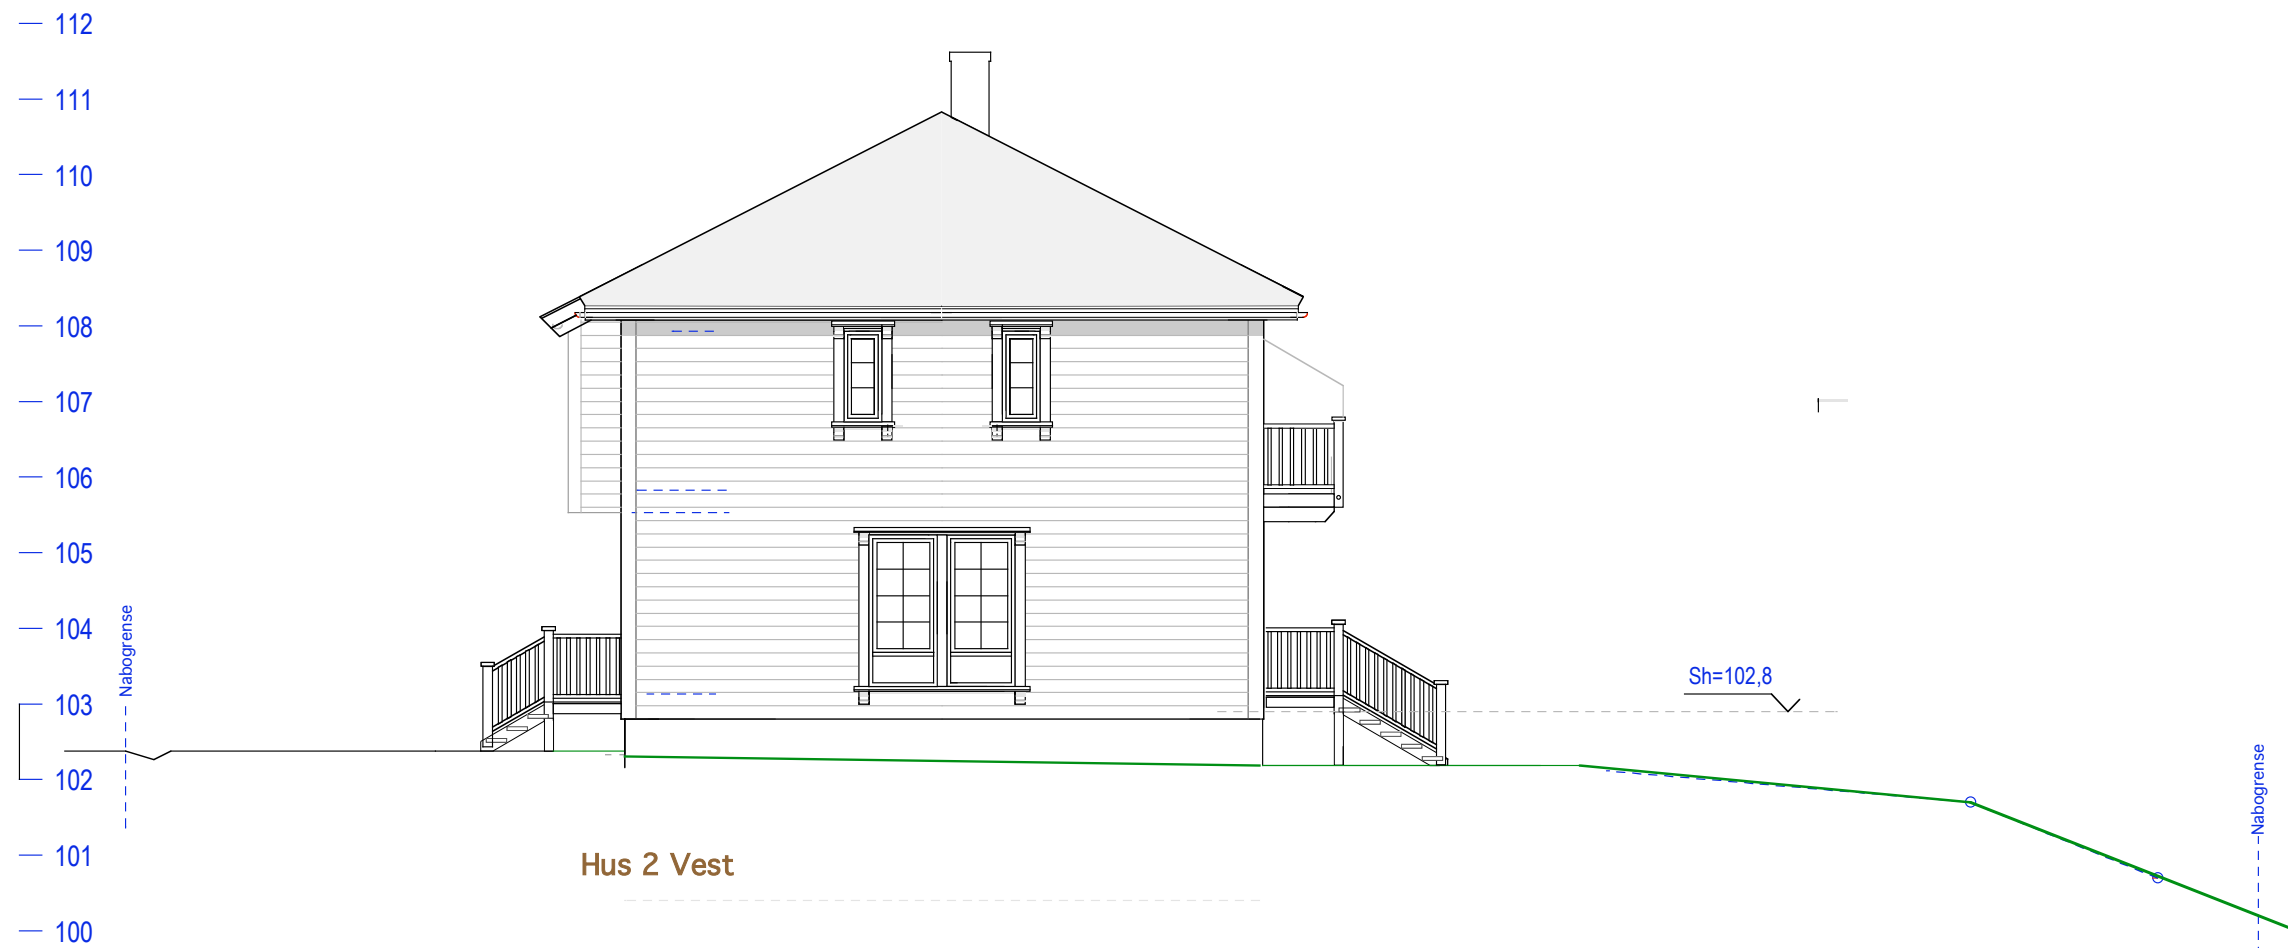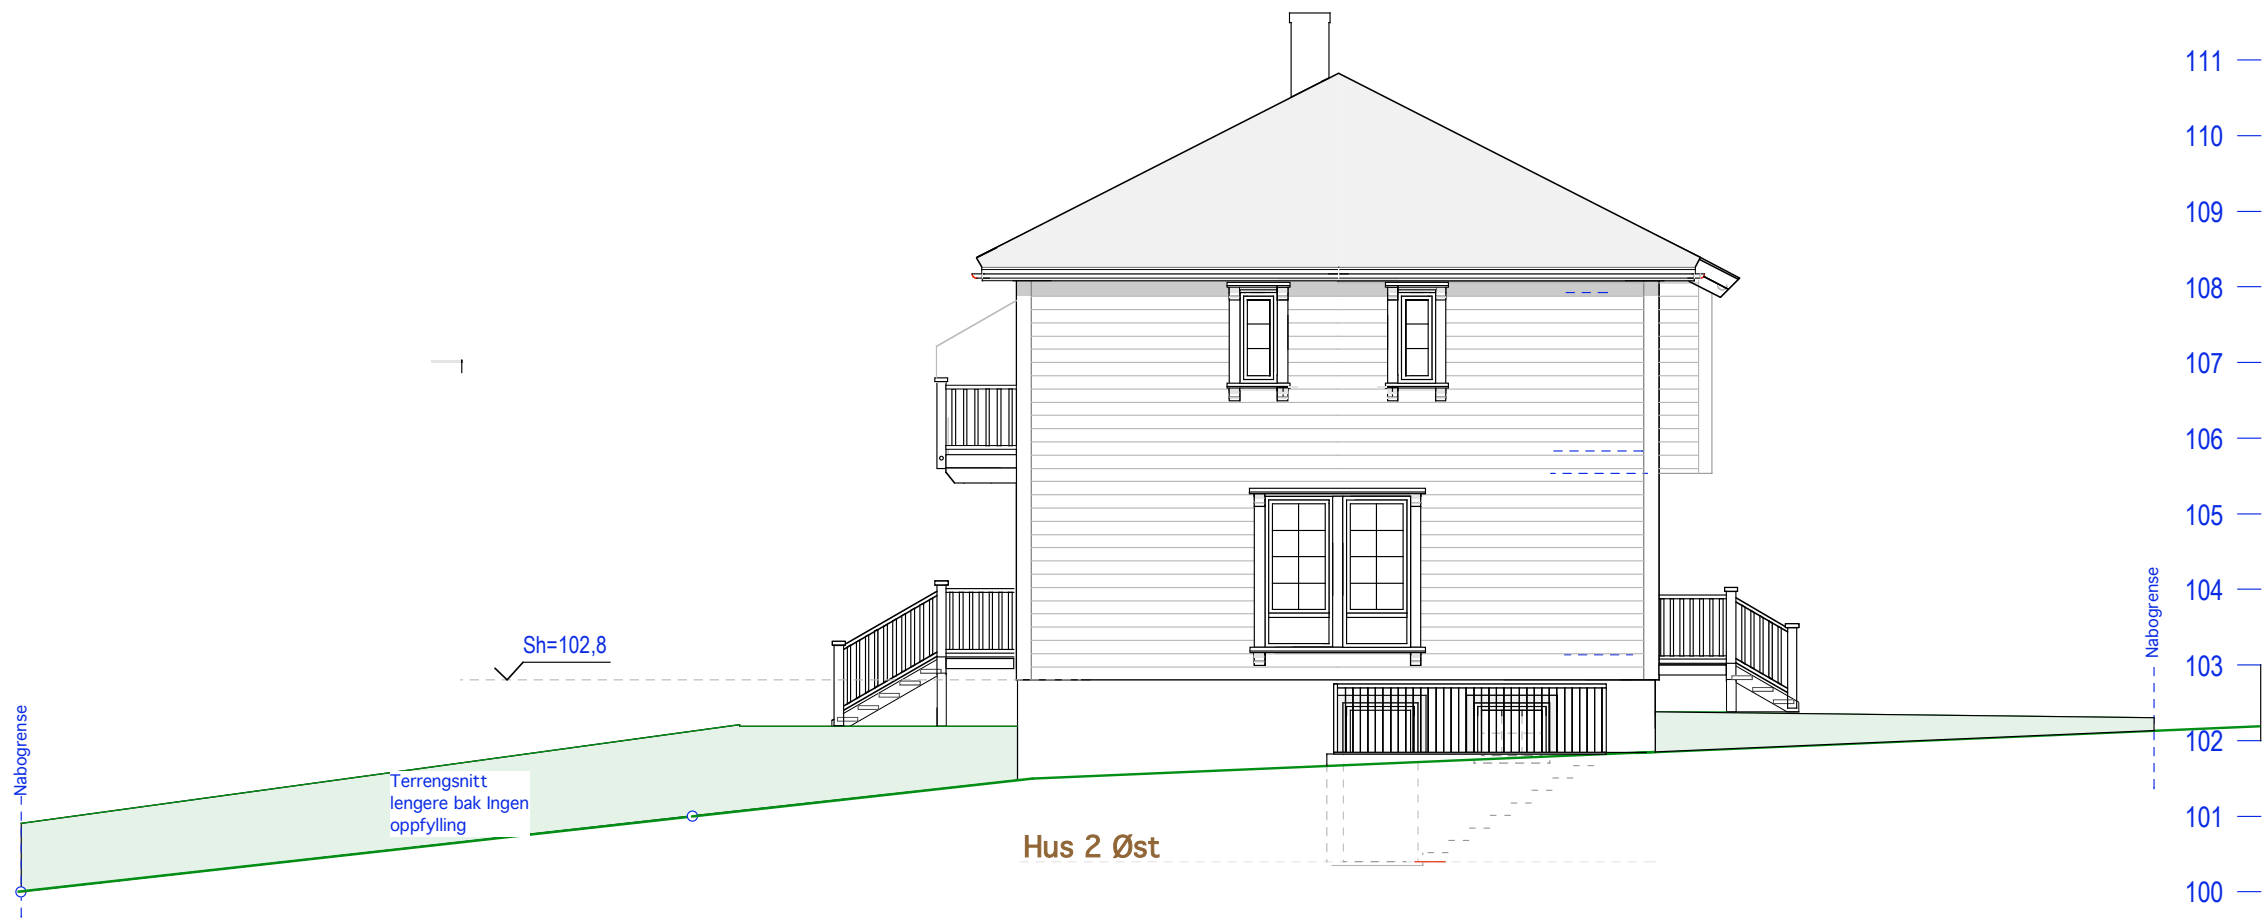

Hus 2
E.1-6 Fasade Øst og Vest

39/103 Ivar Aasens vei 21 C

Mål: 1:100
Dato: 16-07-20

TILTAKSHAVER

Siv.ark. Nils Haugrud,
Øvre Slottsgt 14, 0157 Oslo
Tlf 9518 9518 nhaugrud@online.no