



HUS 1-2

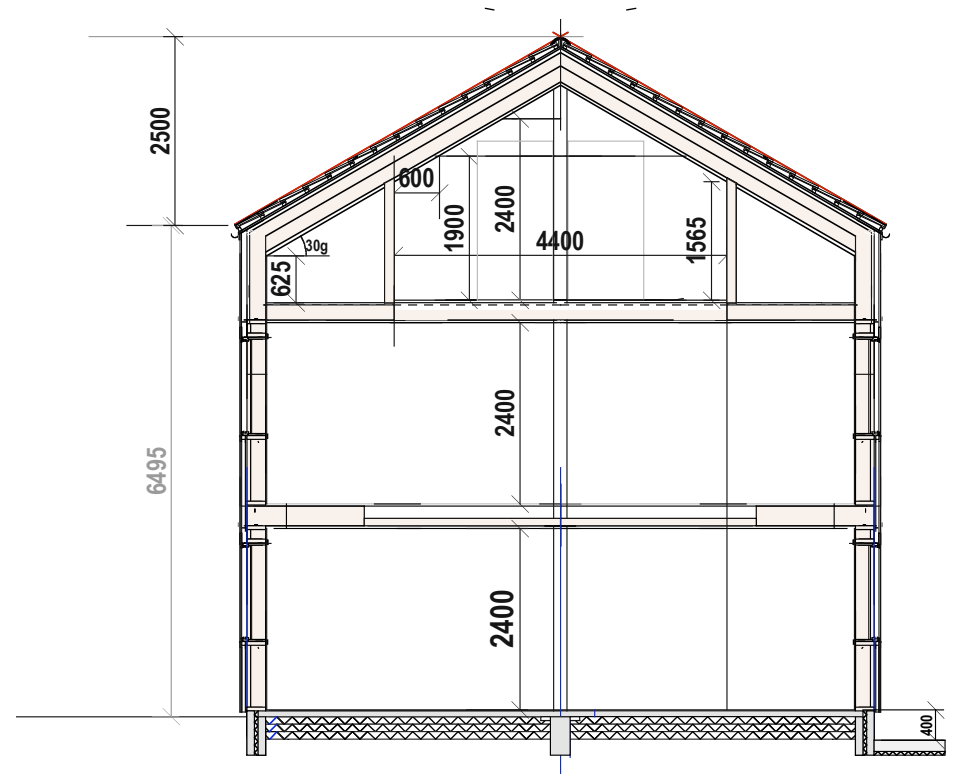

HUS 1-2 Snitt

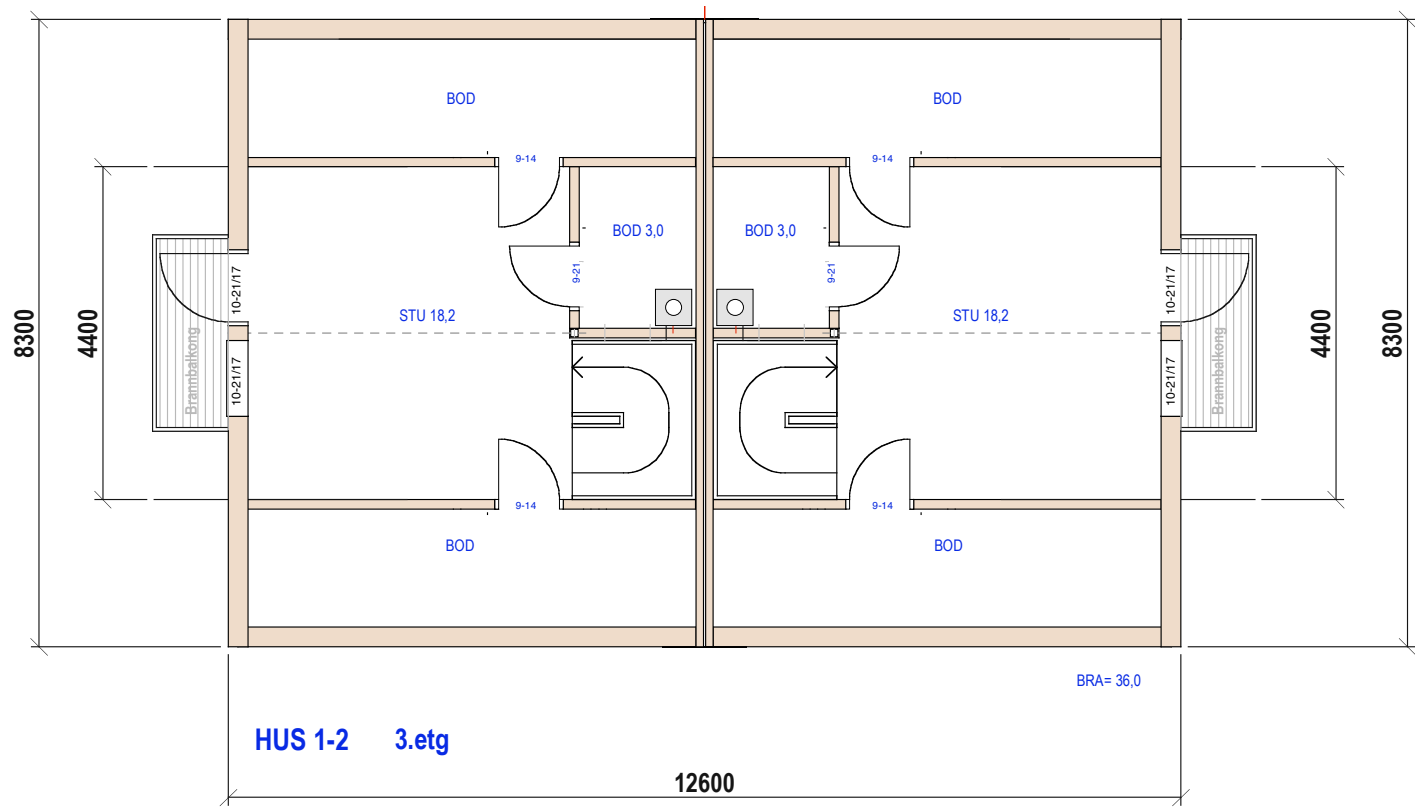

HUS 1-2 3.etg



HUS 1-2
160/211 og 1046 E-1.1 Snitt og 3.etg

Kåres vei 22

Mål: 1:100
Dato: 28-01-19

TILTAKSHAVER

Siv.ark. Nils Haugrud,
Øvre Slottsgt 14, 0157 Oslo
Tlf: 9518 9518

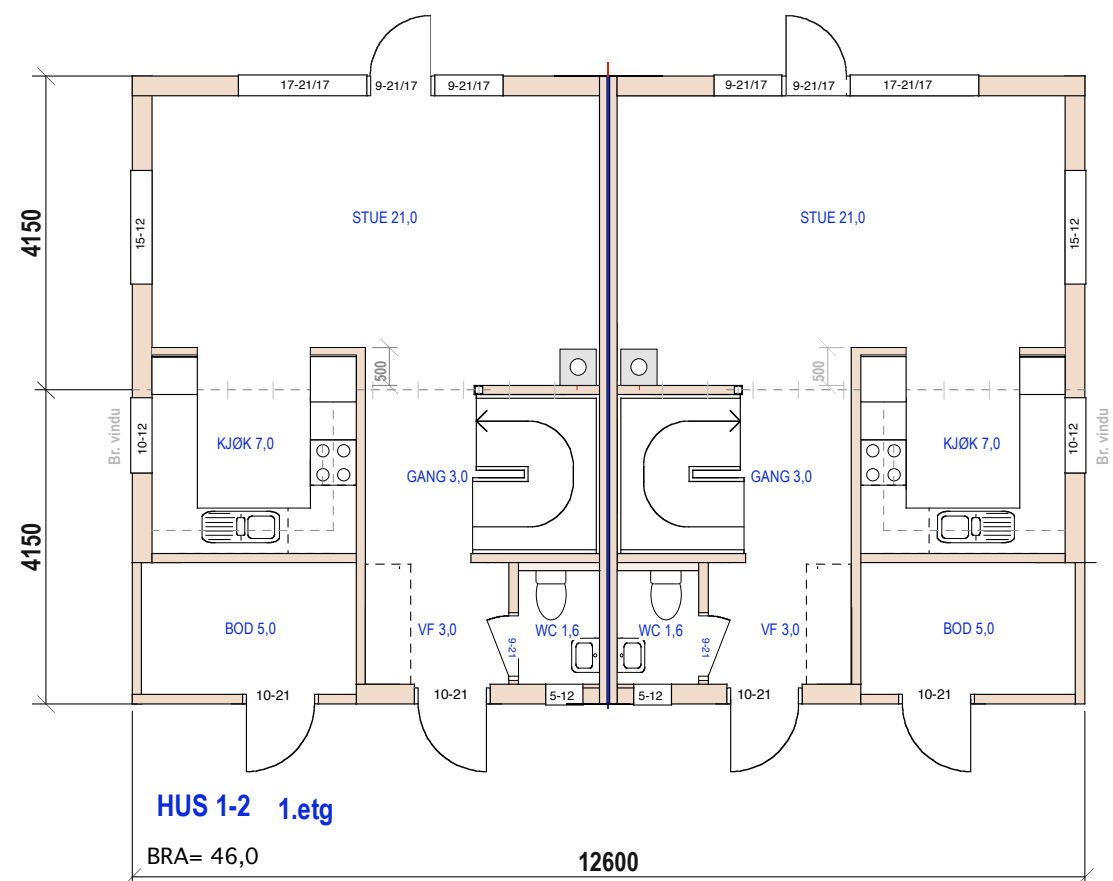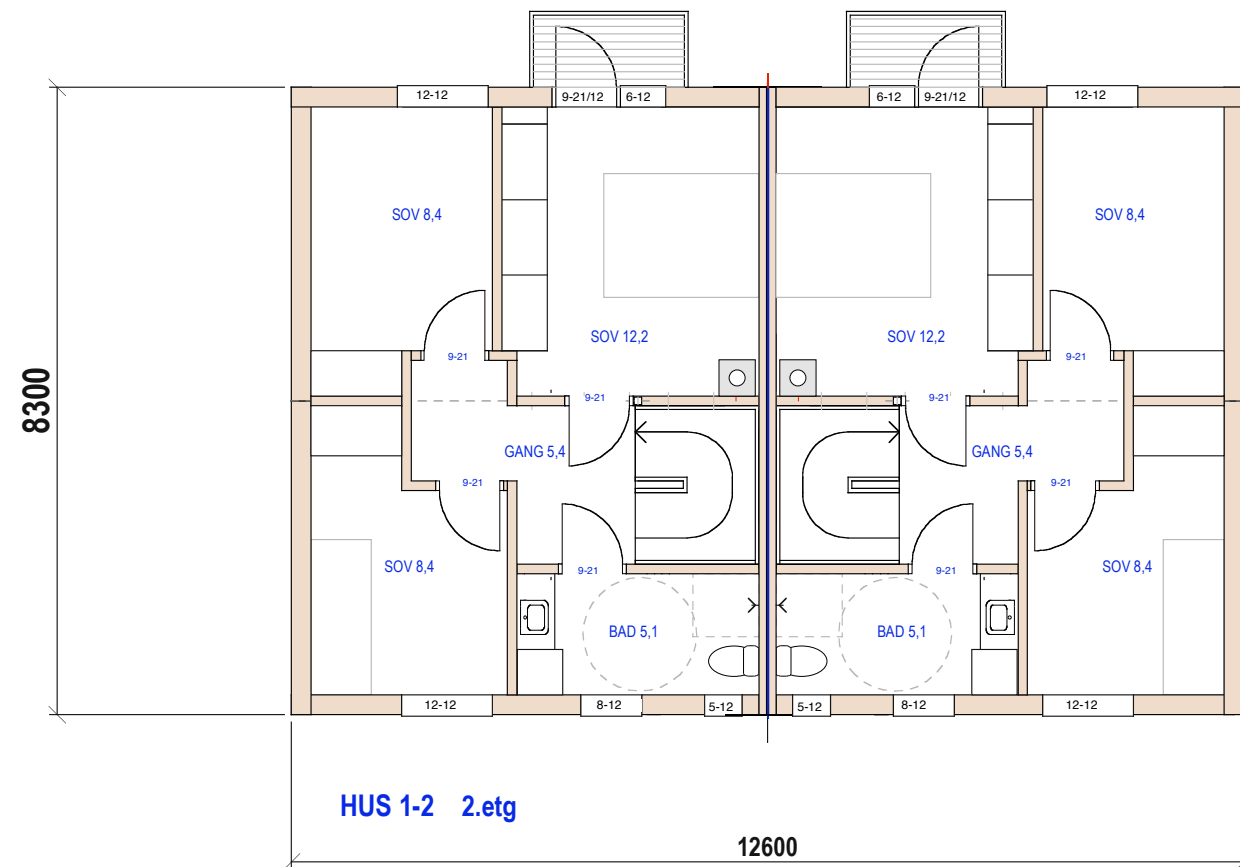



HUS 1-2
160/211 og 1046 E-1.2 1.og 2.etg

Kåres vei 22

Mål: 1:100
Dato: 28-01-19

TILTAKSHAVER

Siv.ark. Nils Haugrud,
Øvre Slottsgt 14, 0157 Oslo
Tlf: 9518 9518

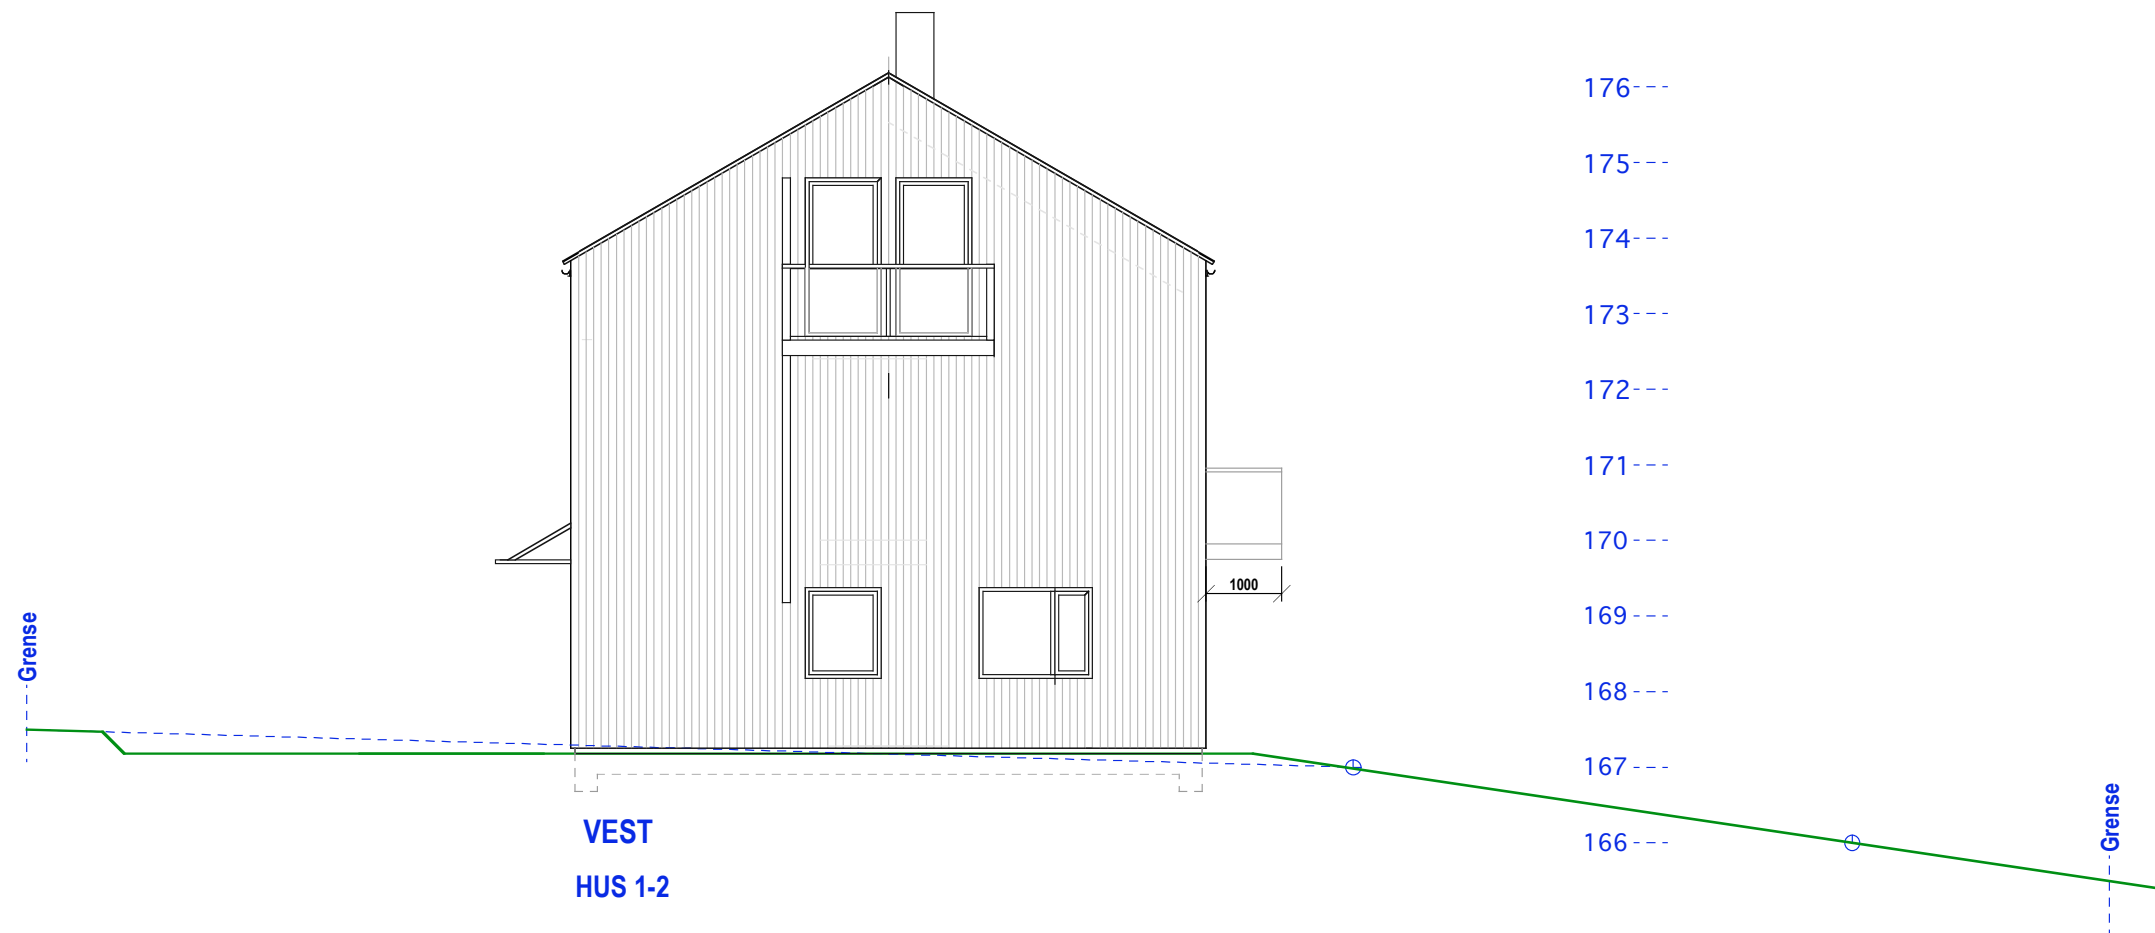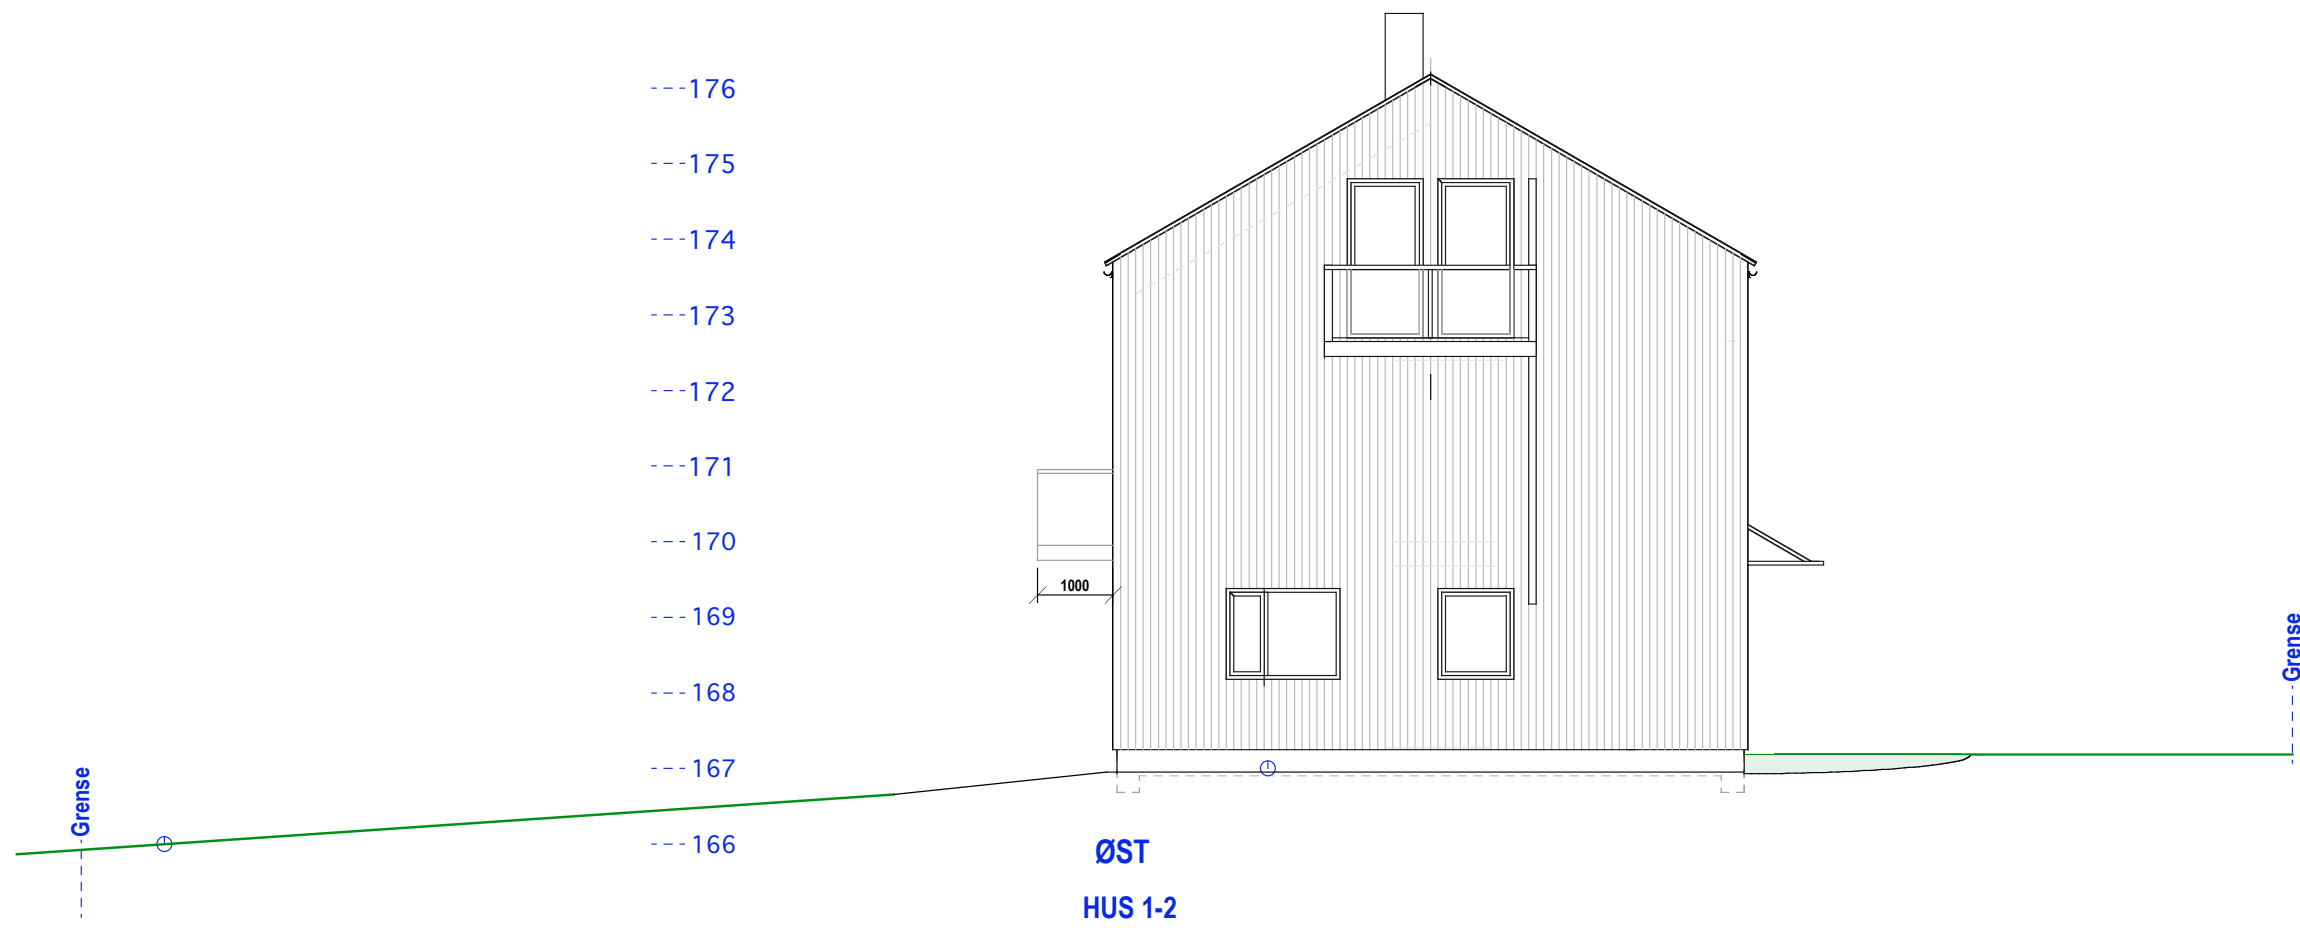


HUS 1-2
160/211 og 1046 E-1.3 Gavlfasader
Kåres vei 22

Mål: 1:100
Dato: 28-01-19

TILTAKSHAVER

Siv.ark. Nils Haugrud,
Øvre Slottsgt 14, 0157 Oslo
Tlf: 9518 9518

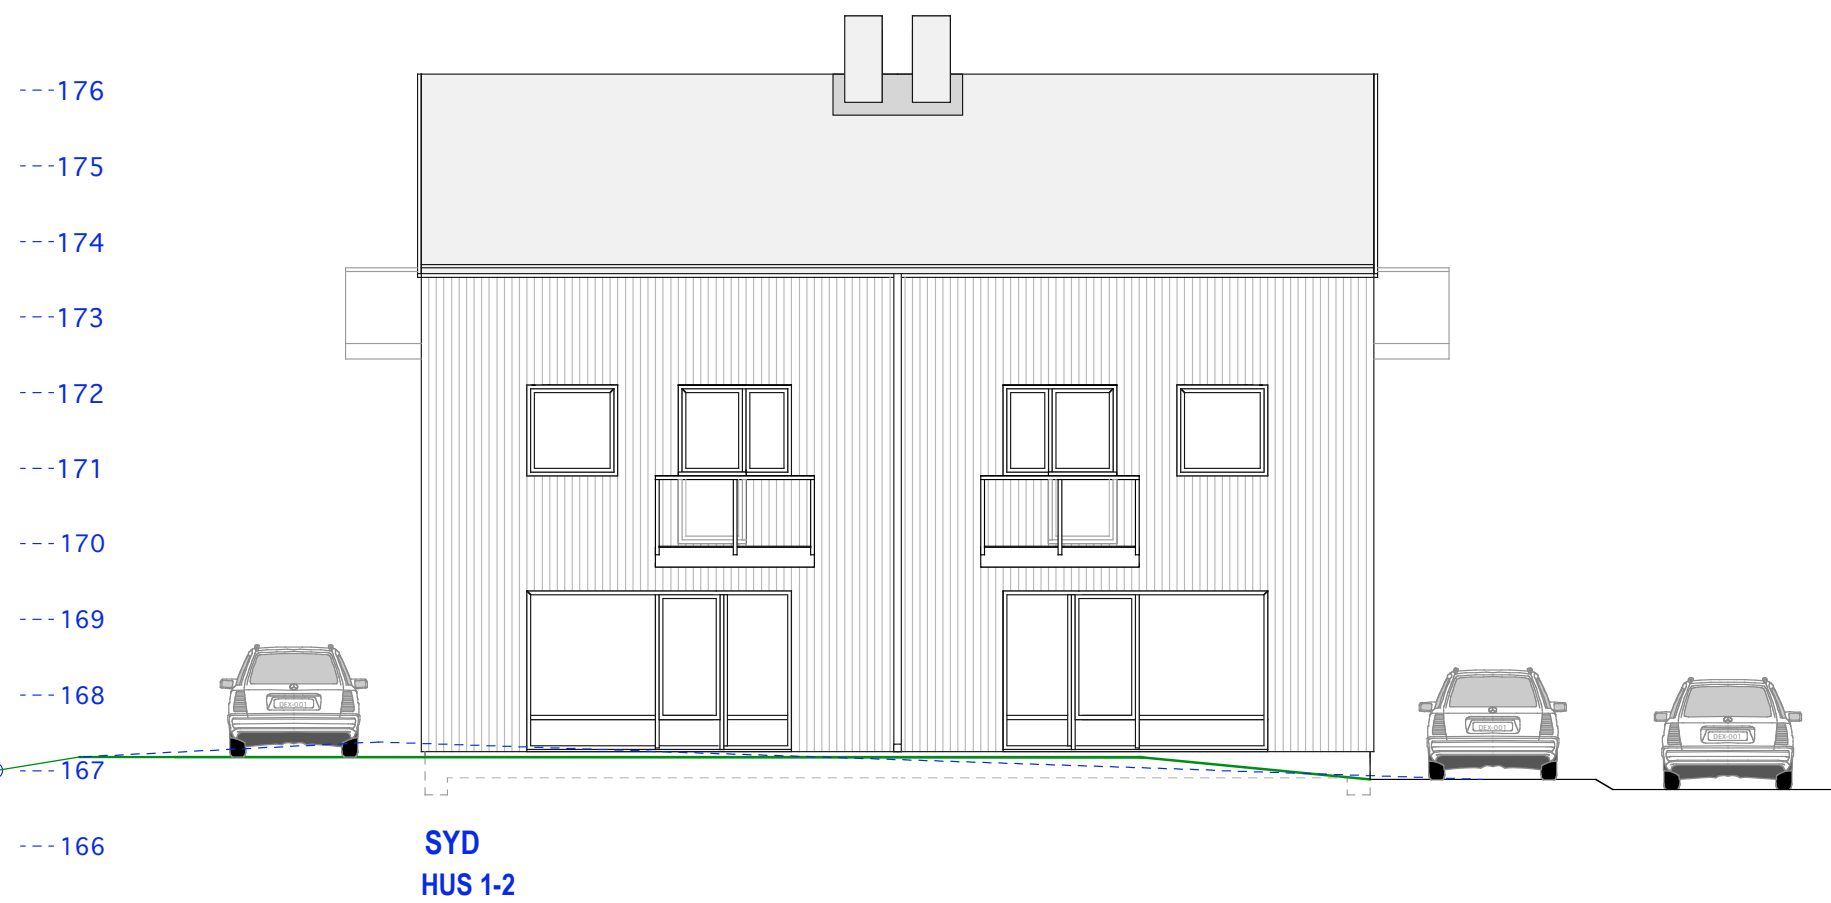

HUS 1-2
160/211 og 1046 E-1.4 Langfasader

Kåres vei 22

Mål: 1:100
Dato: 28-01-19

TILTAKSHAVER

Siv.ark. Nils Haugrud,
Øvre Slottsgt 14, 0157 Oslo
Tlf: 9518 9518