



BRA 20,5


E.1-1 Snitt og loftsplan

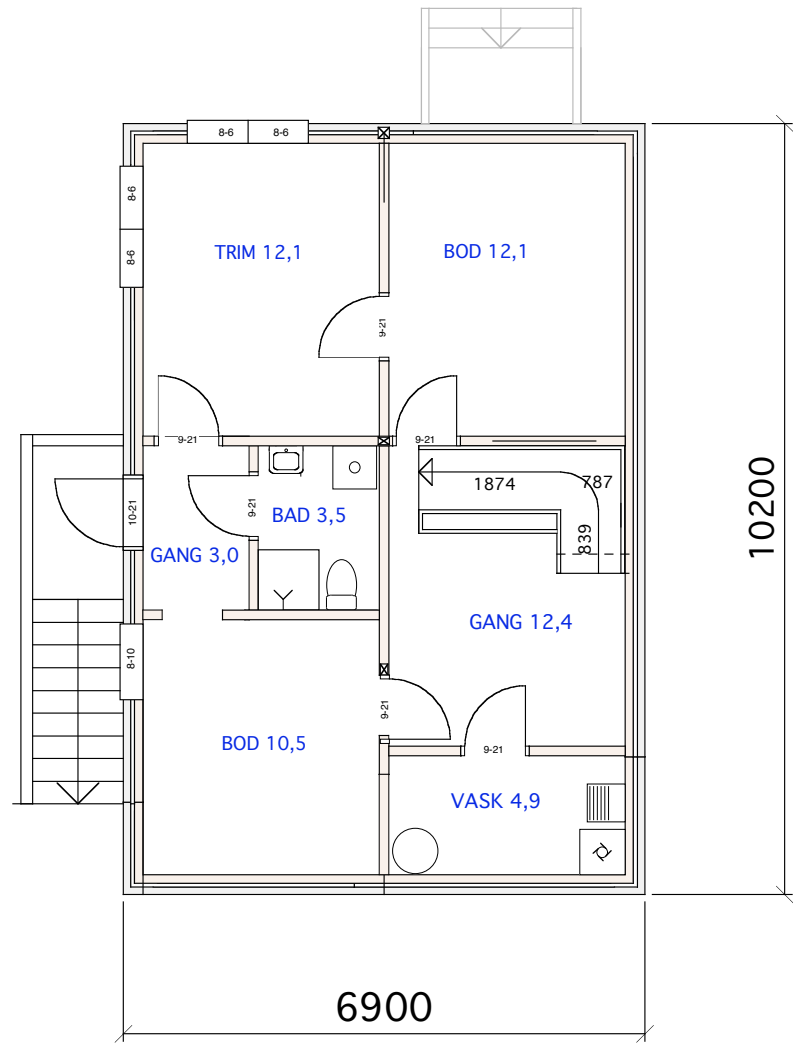

**KJELLER**  
BRA=61,5


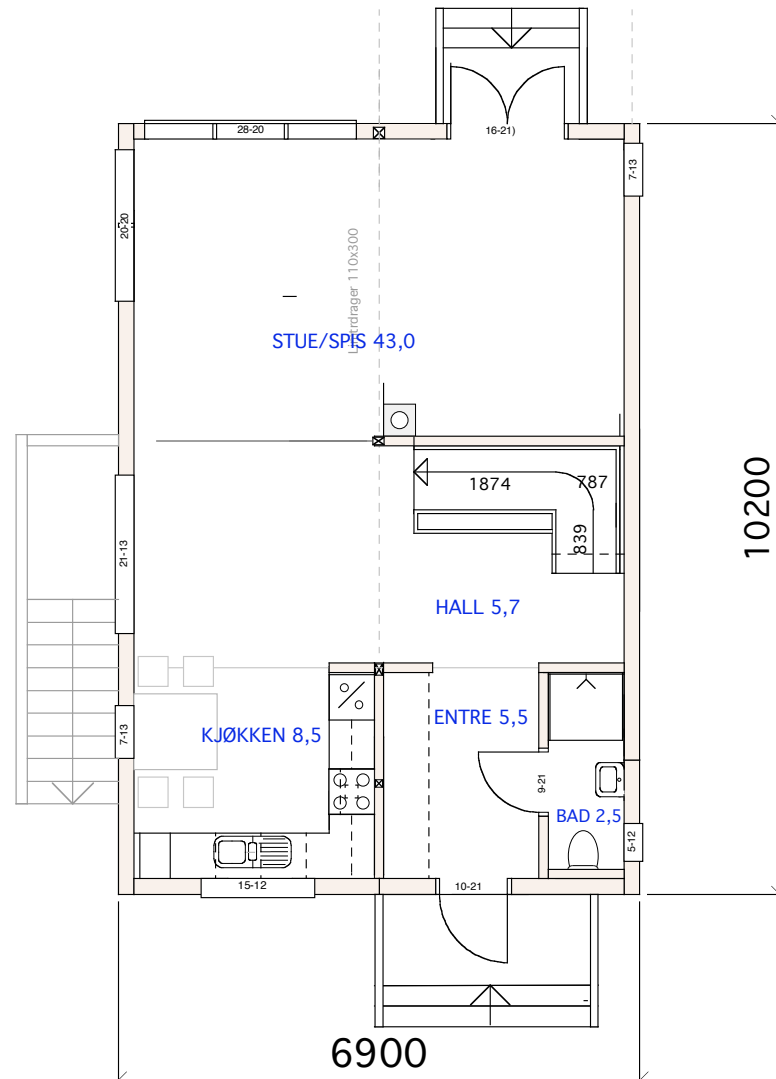


**1.ETG**  
BRA 63,0

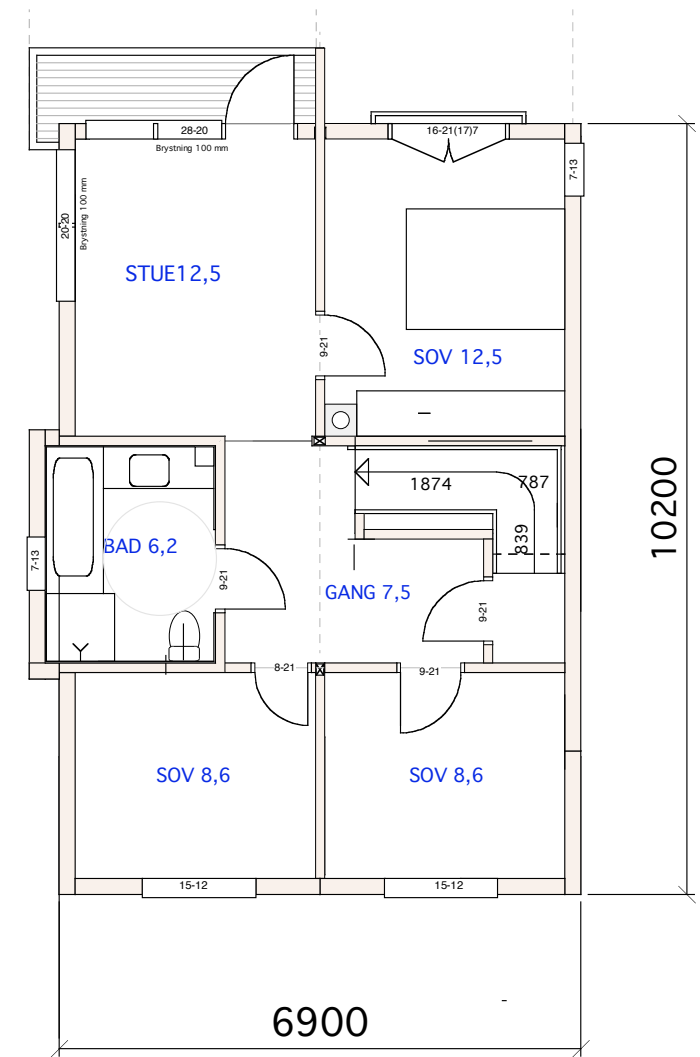

**2.ETG**  
BRA 64,0  
SUM BRA 235,0

E.1-2 Planer

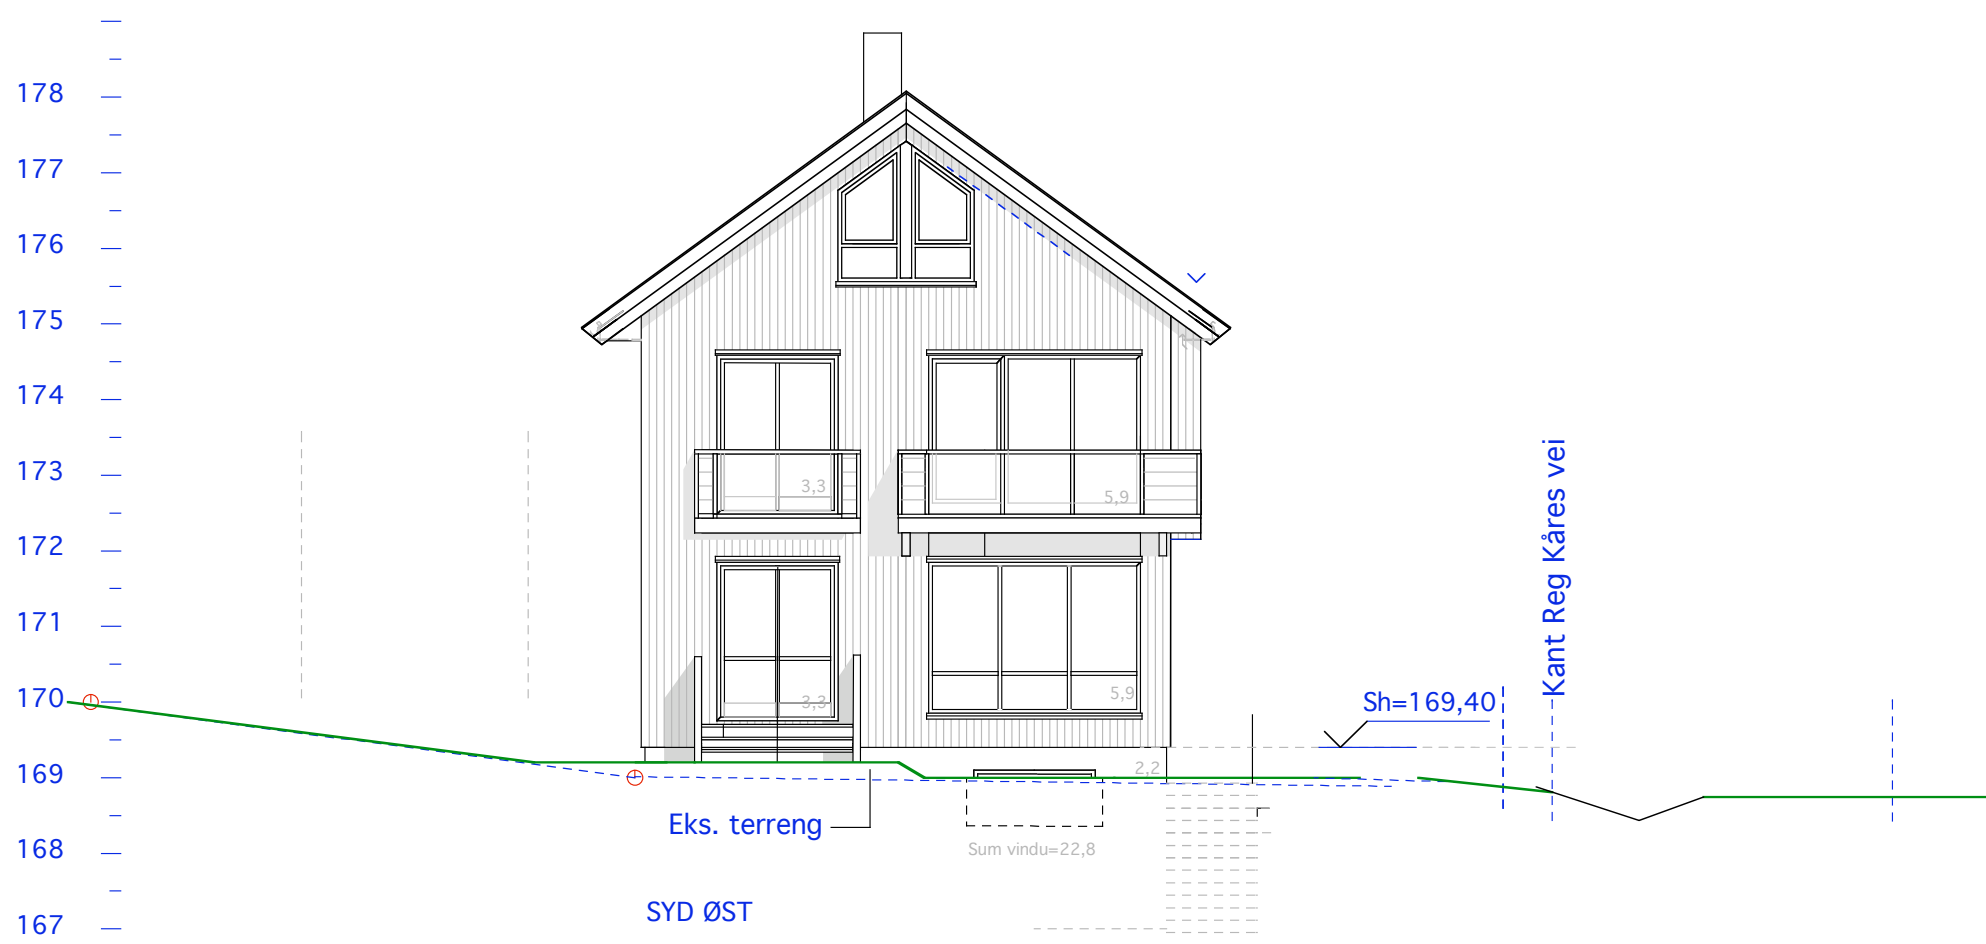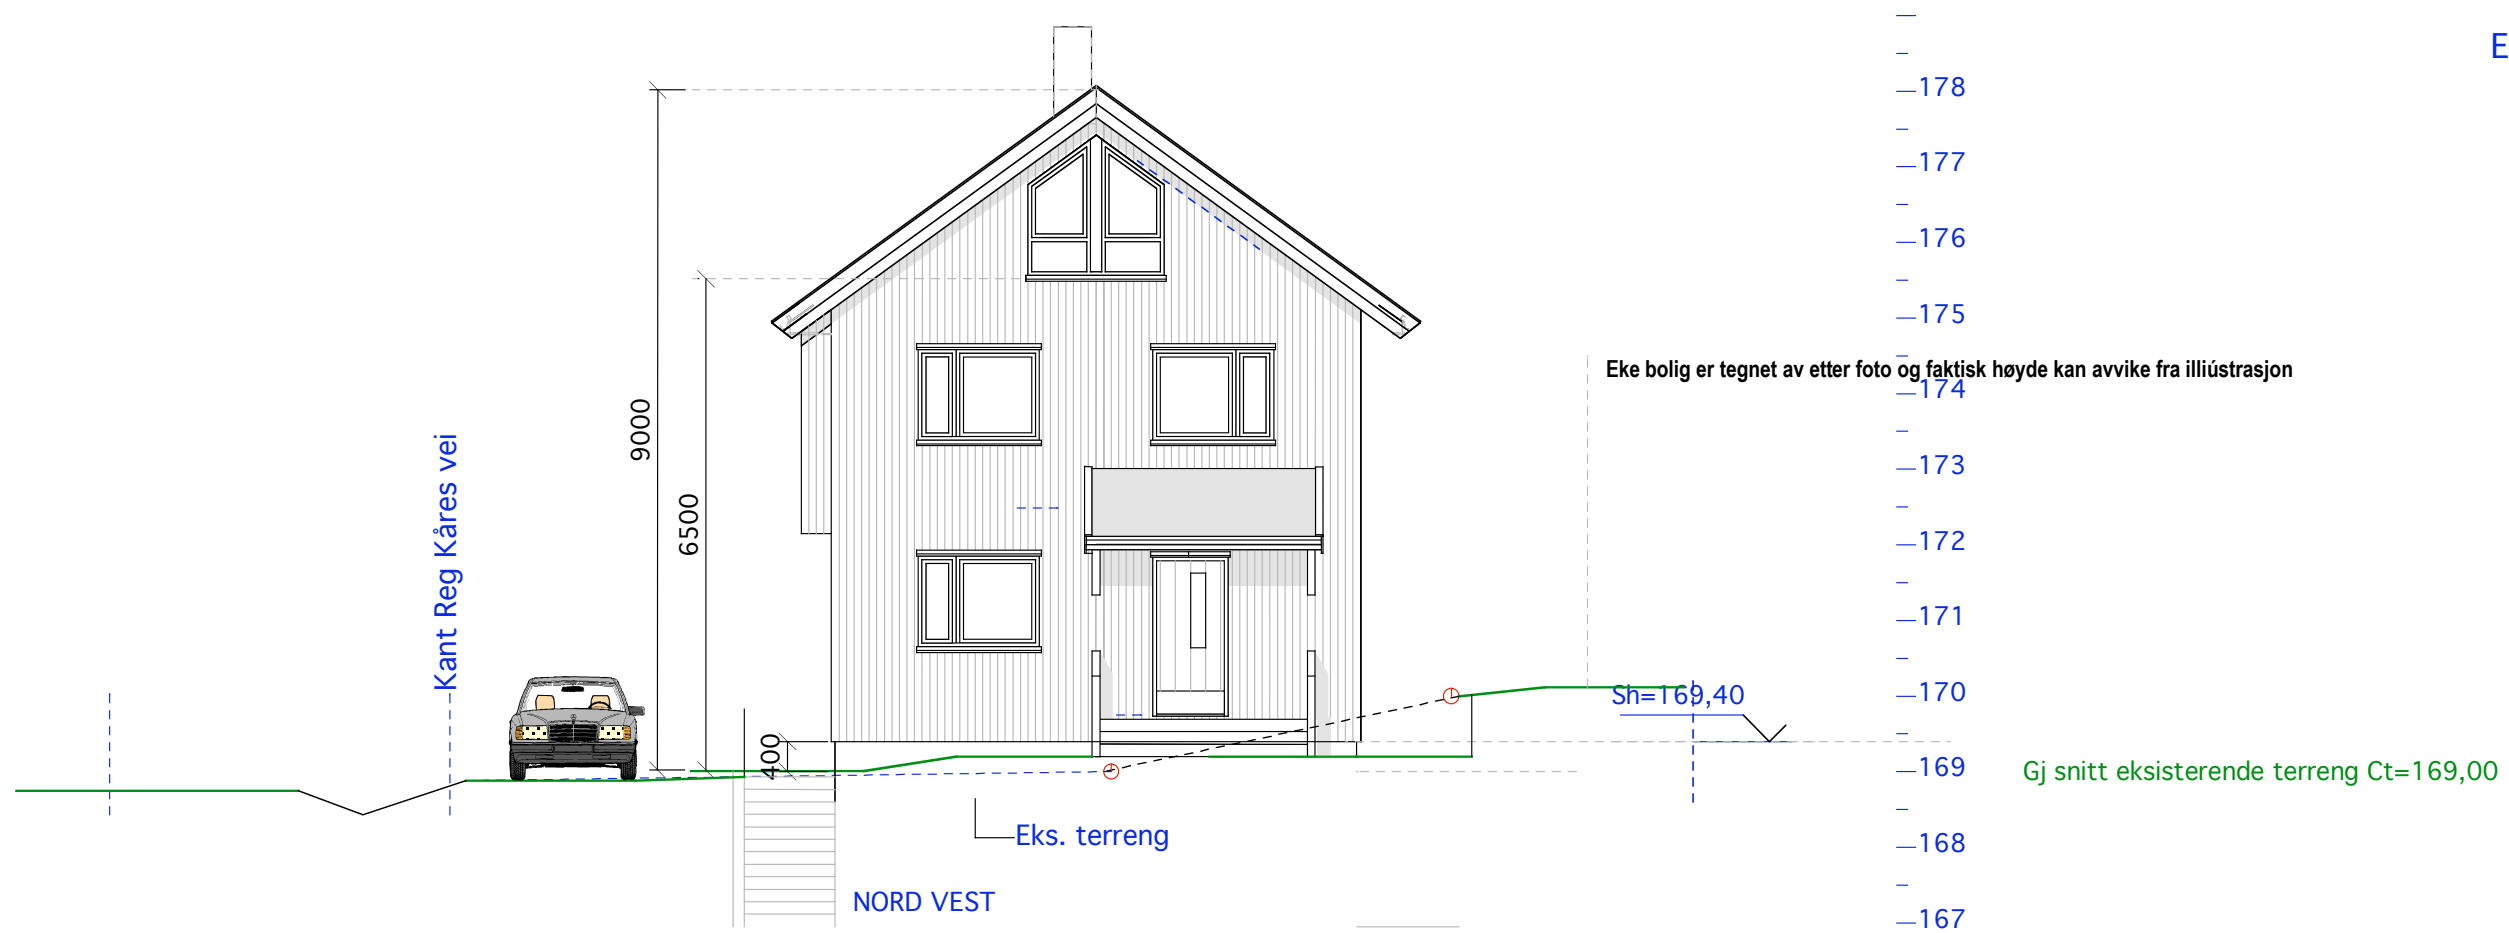

E.1-3 Gavlfasader

