

Hus 1-2


E.1-1 Snitt

Oslo kommune
182/376 Kastellbakken 2


MÅL 1:100
02-09-21

TILTAKSHAVER:

Siv.ark. Nils Haugrud.
Øvre Slottsgt. 14 0157 Oslo
9518 9518


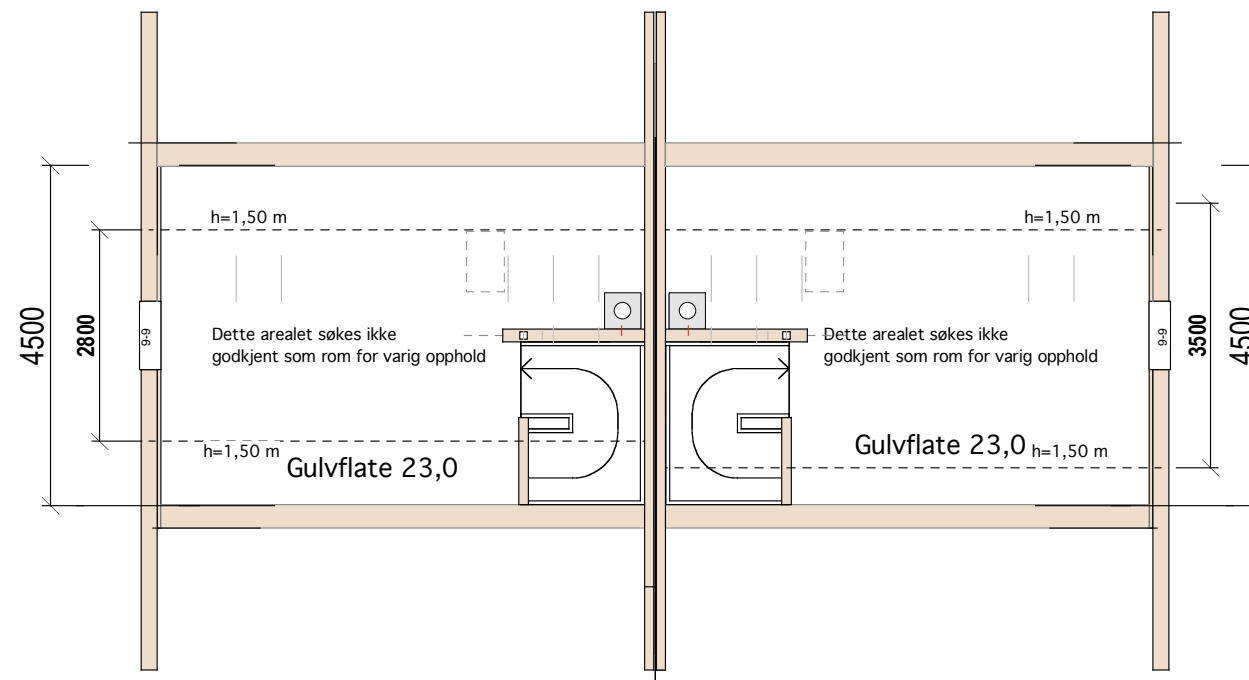


BRA= 18,0
LOFT


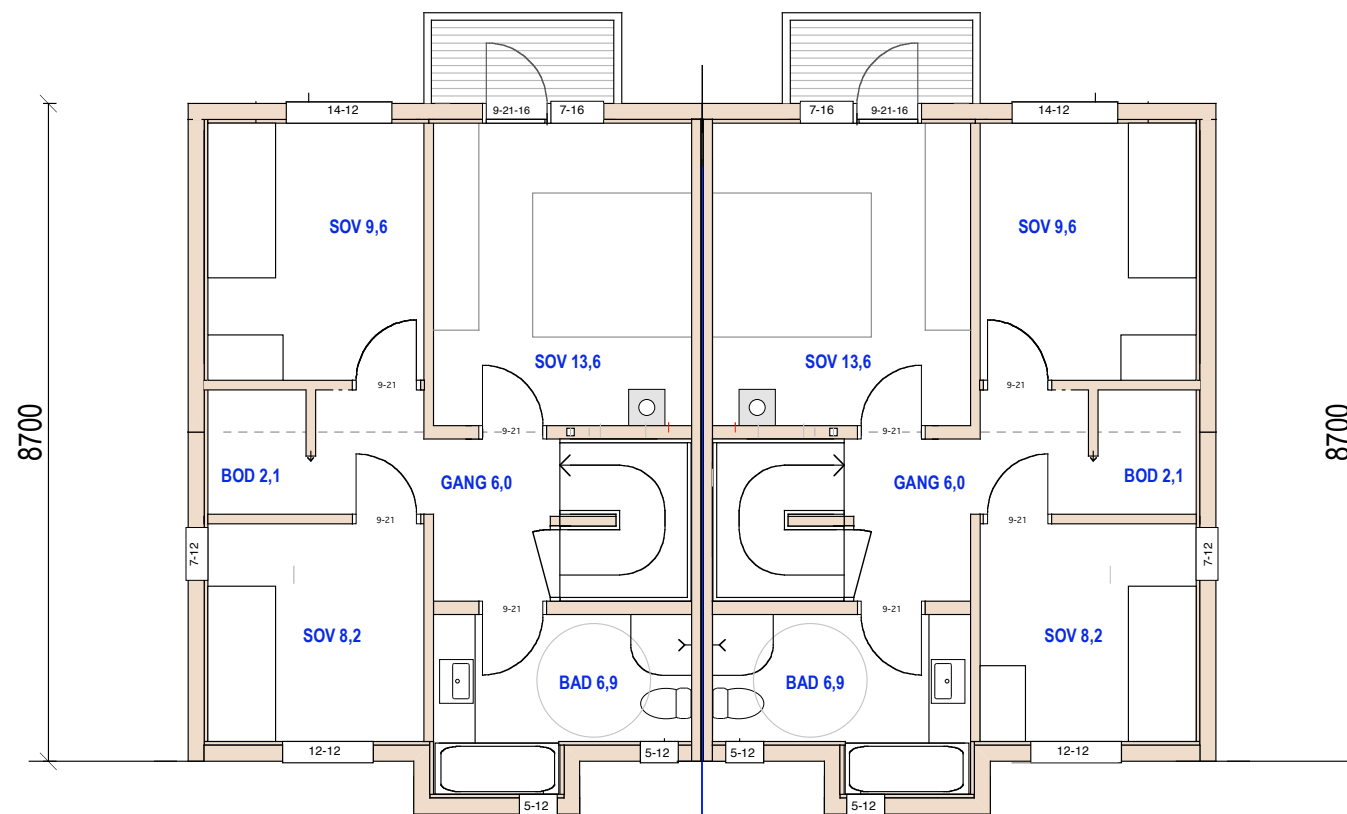


BRA= 53,0
2. ETG

Hus 1-2
E.1-2 Plan 2.etg og loft

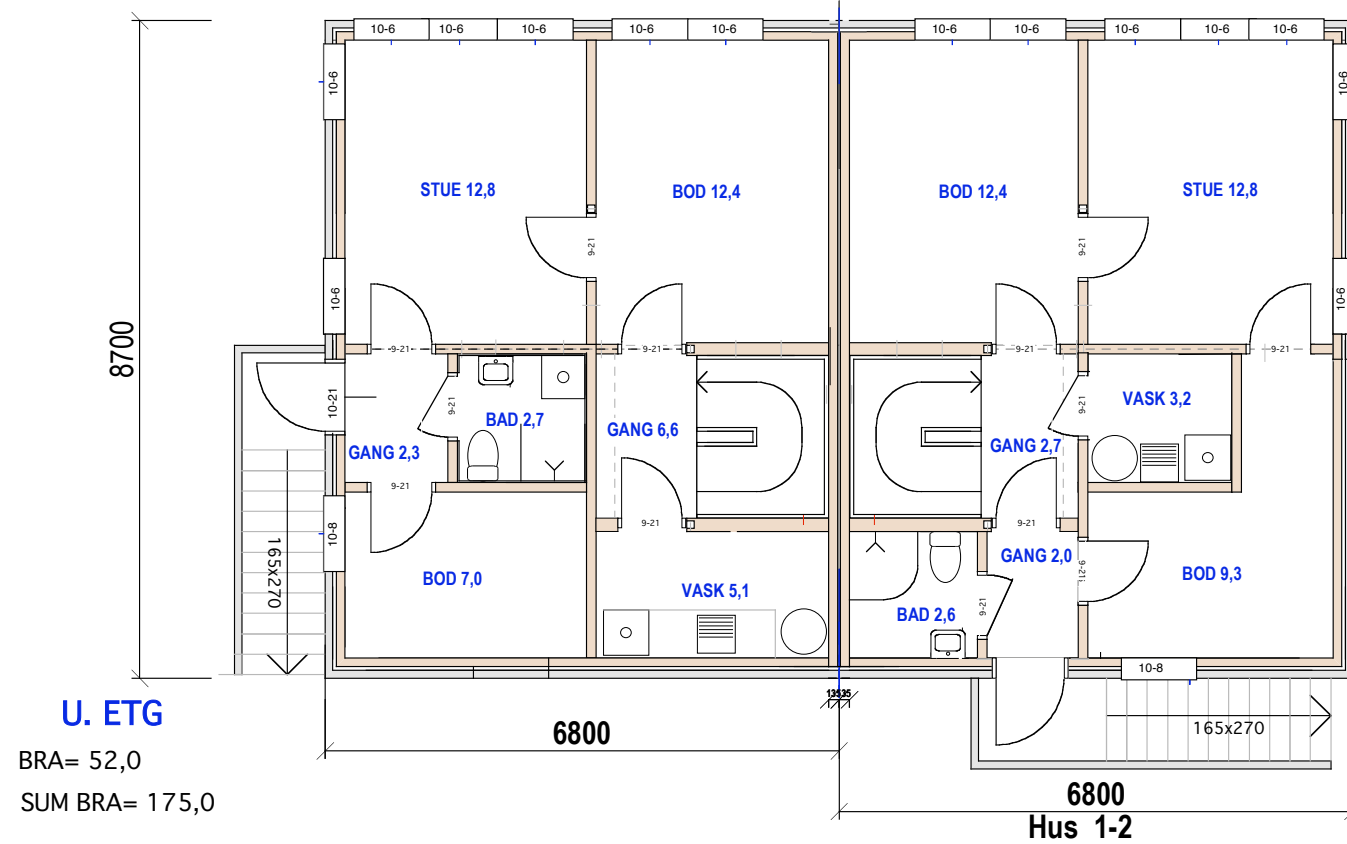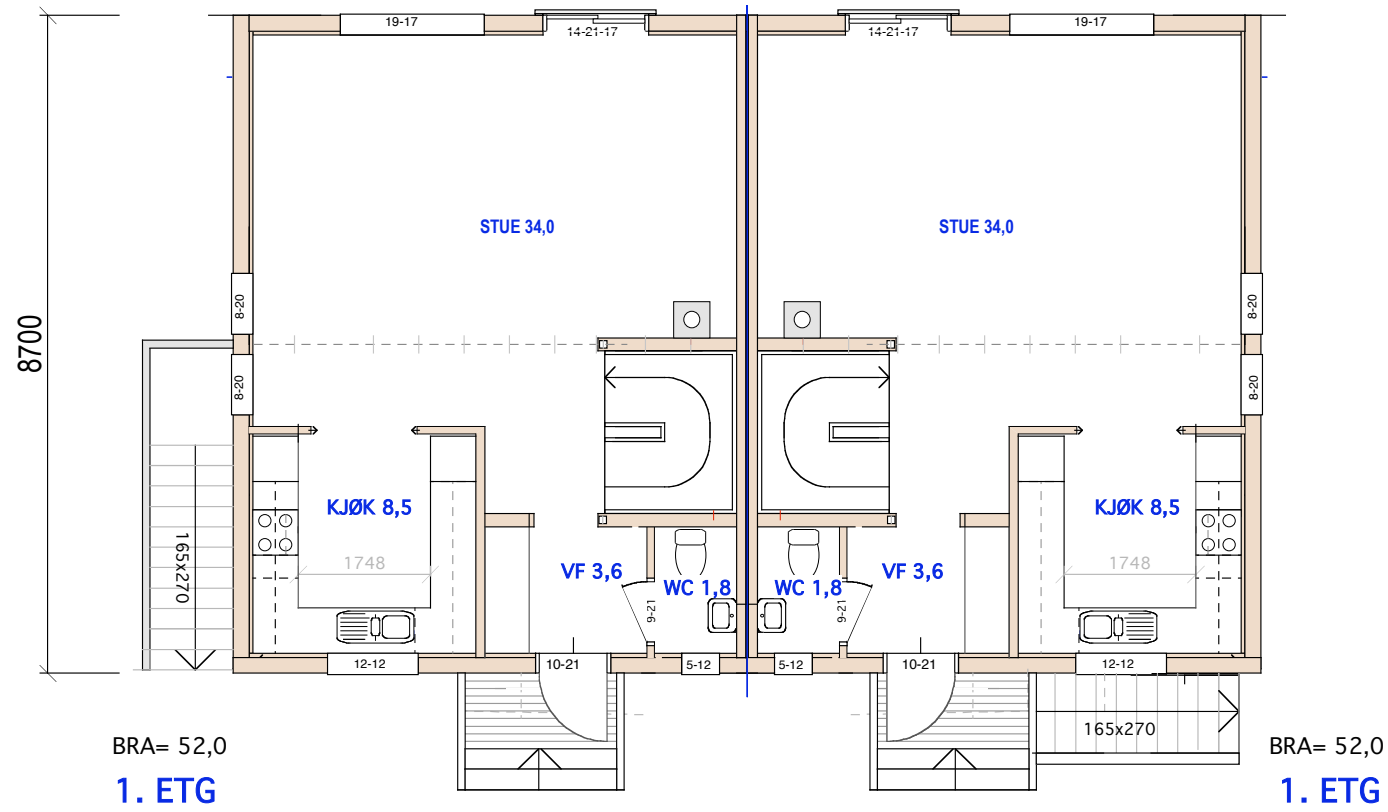

E.1-3 Plan 1. etg og u.etg

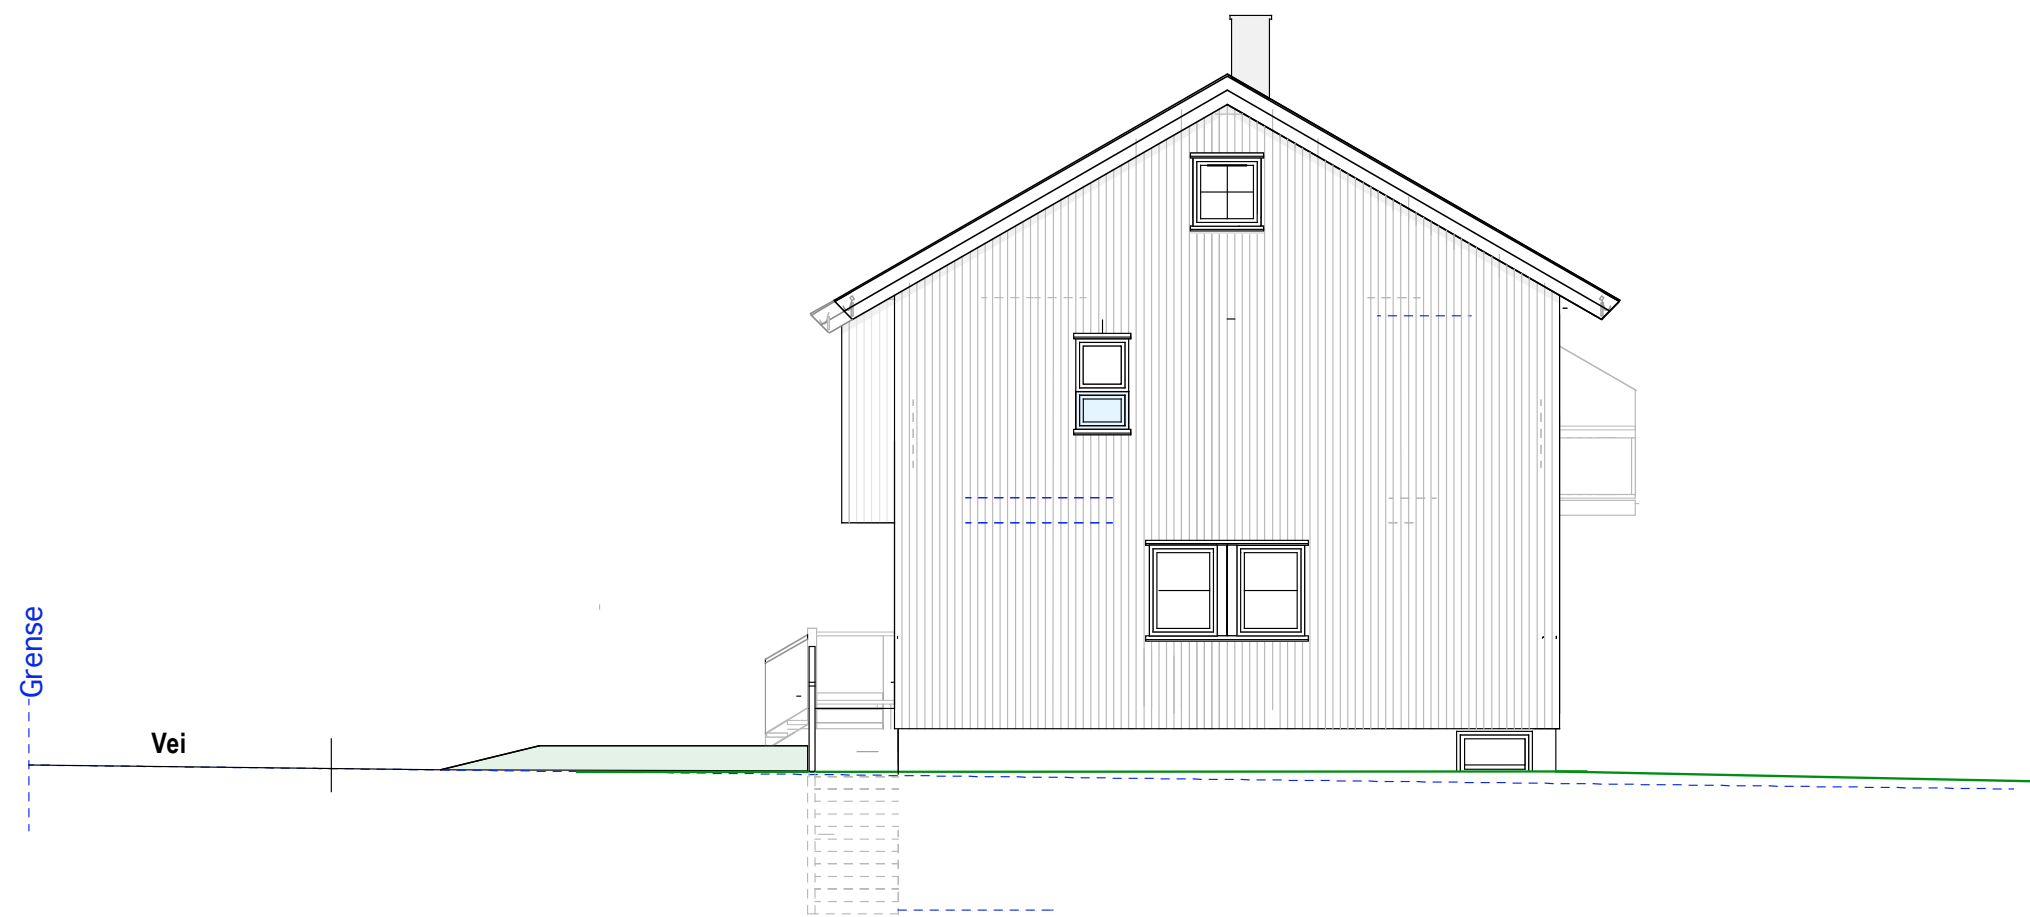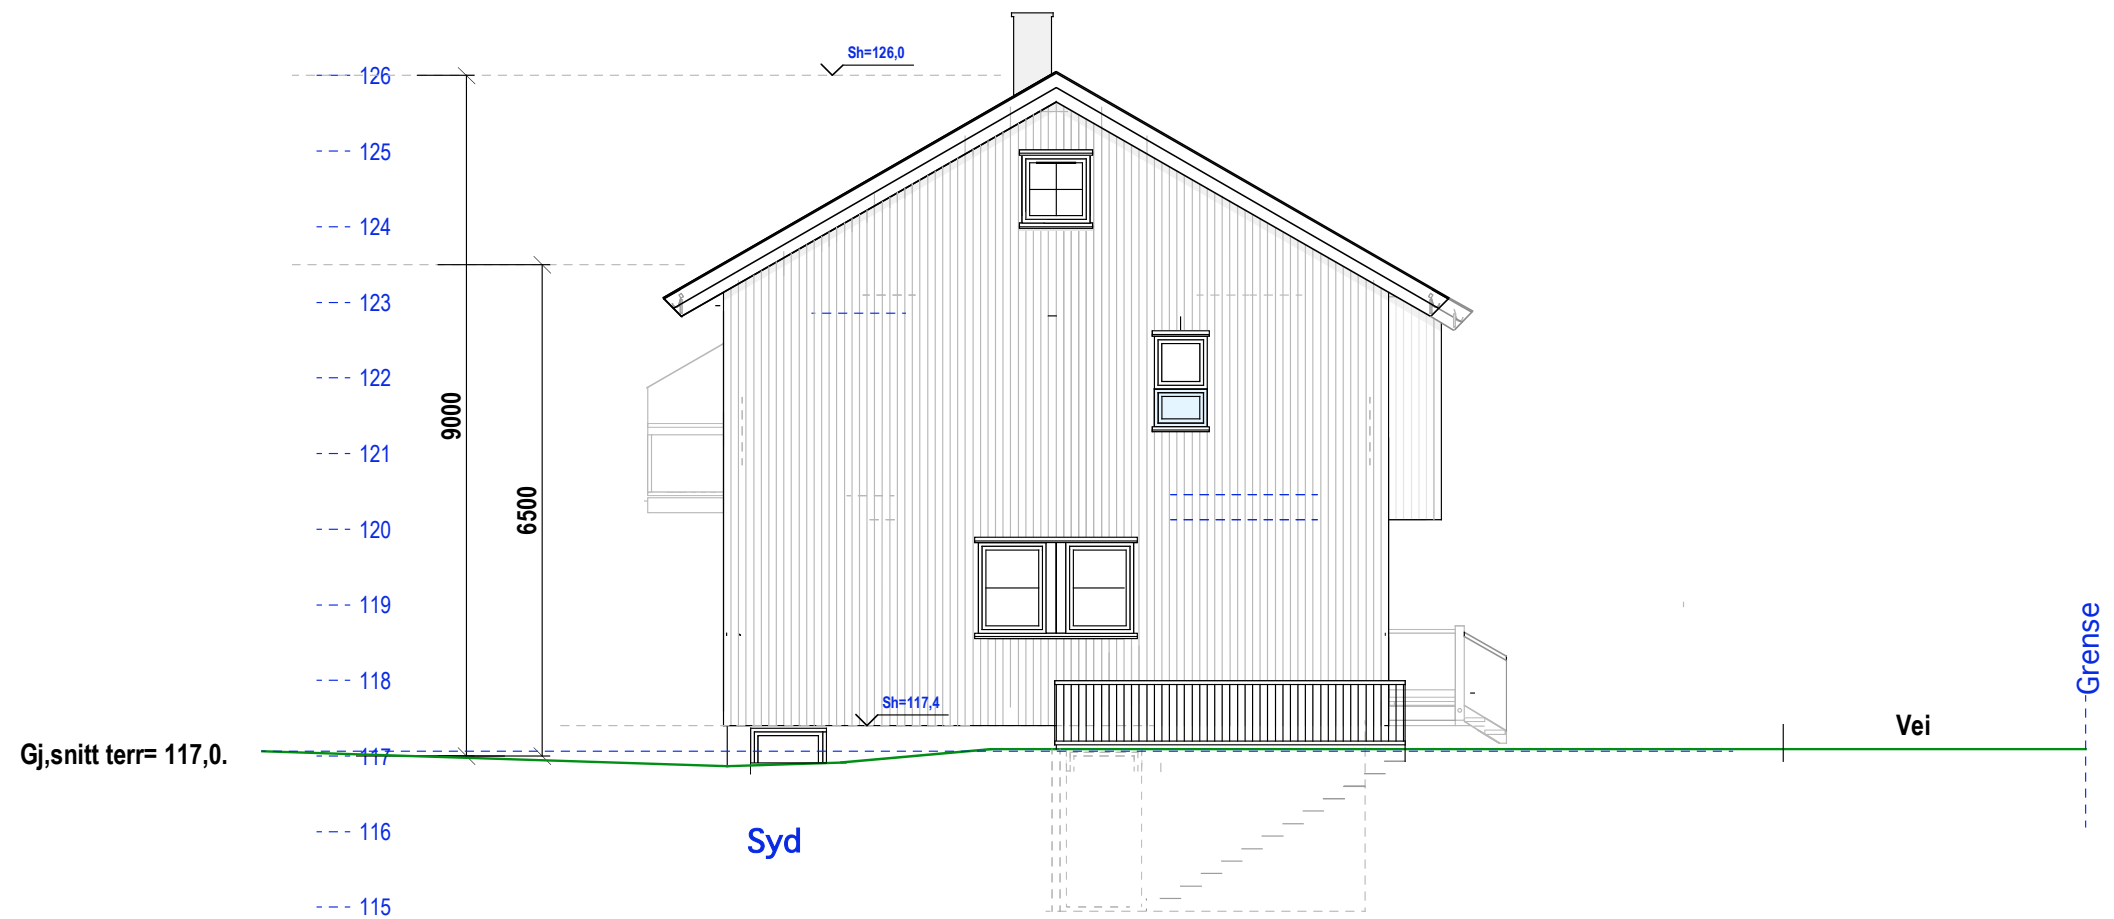

Hus 1-2

E.1-4 Fasade nord og syd

Oslo kommune
182/376 Kastellbakken 2

MÅL 1:100

02-09-21 13-05-22

TILTAKSHAVER:

Siv.ark. Nils Haugrud.
Øvre Slottsgt. 14 0157 Oslo
9518 9518

--- 126
--- 125
--- 124
--- 123
--- 122
--- 121
--- 120
--- 119
--- 118
--- 117
--- 116
--- 115

Grense



Vest

Grense

--- 126
--- 125
--- 124
--- 123
--- 122
--- 121
--- 120
--- 119
--- 118
--- 117
--- 116
--- 115

Grense



Øst

Grense

Hus 1-2
E.1-5 Fasade øst og vest

Oslo kommune
182/376 Kastellbakken 2

MÅL 1:100

02-09-21 13-05-22

TILTAKSHAVER:

Siv.ark. Nils Haugrud.
Øvre Slottsgt. 14 0157 Oslo
9518 9518