

Hus 5-6


E.1-1 Snitt

Oslo kommune  
182/376 Kastellbakken 2


MÅL 1:100  
02-09-21

TILTAKSHAVER:

Siv.ark. Nils Haugrud.  
Øvre Slottsgt. 14 0157 Oslo  
9518 9518


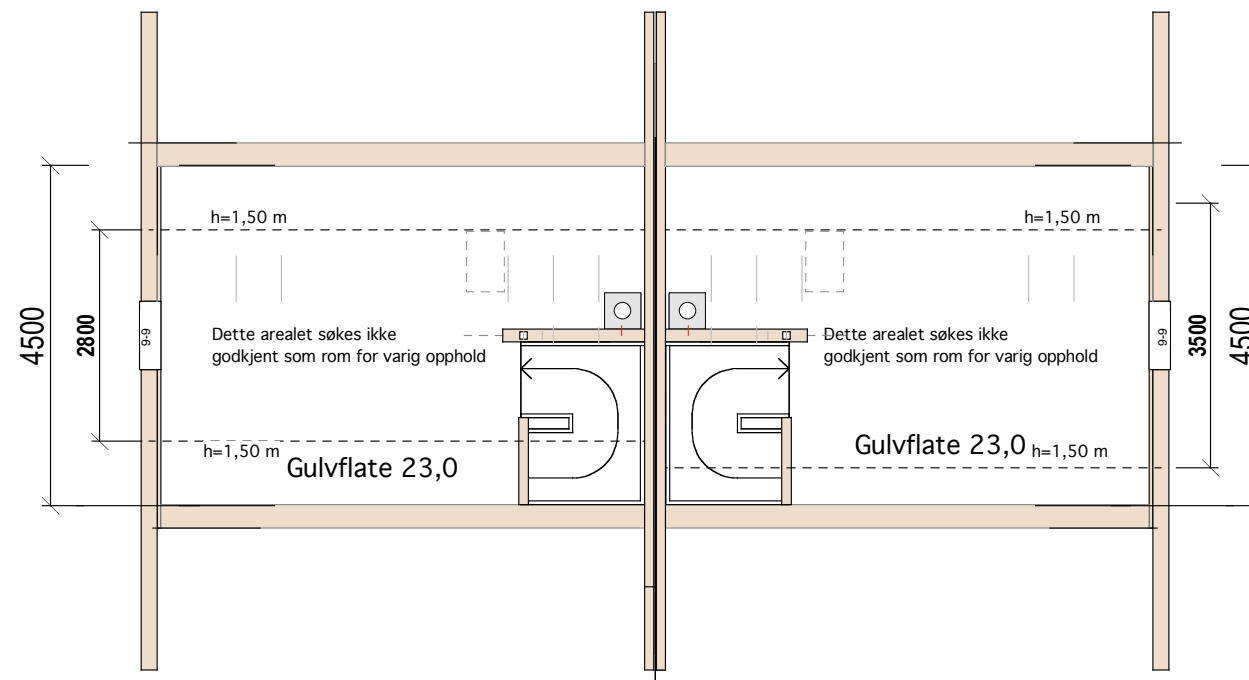


BRA= 18,0  
**LOFT**


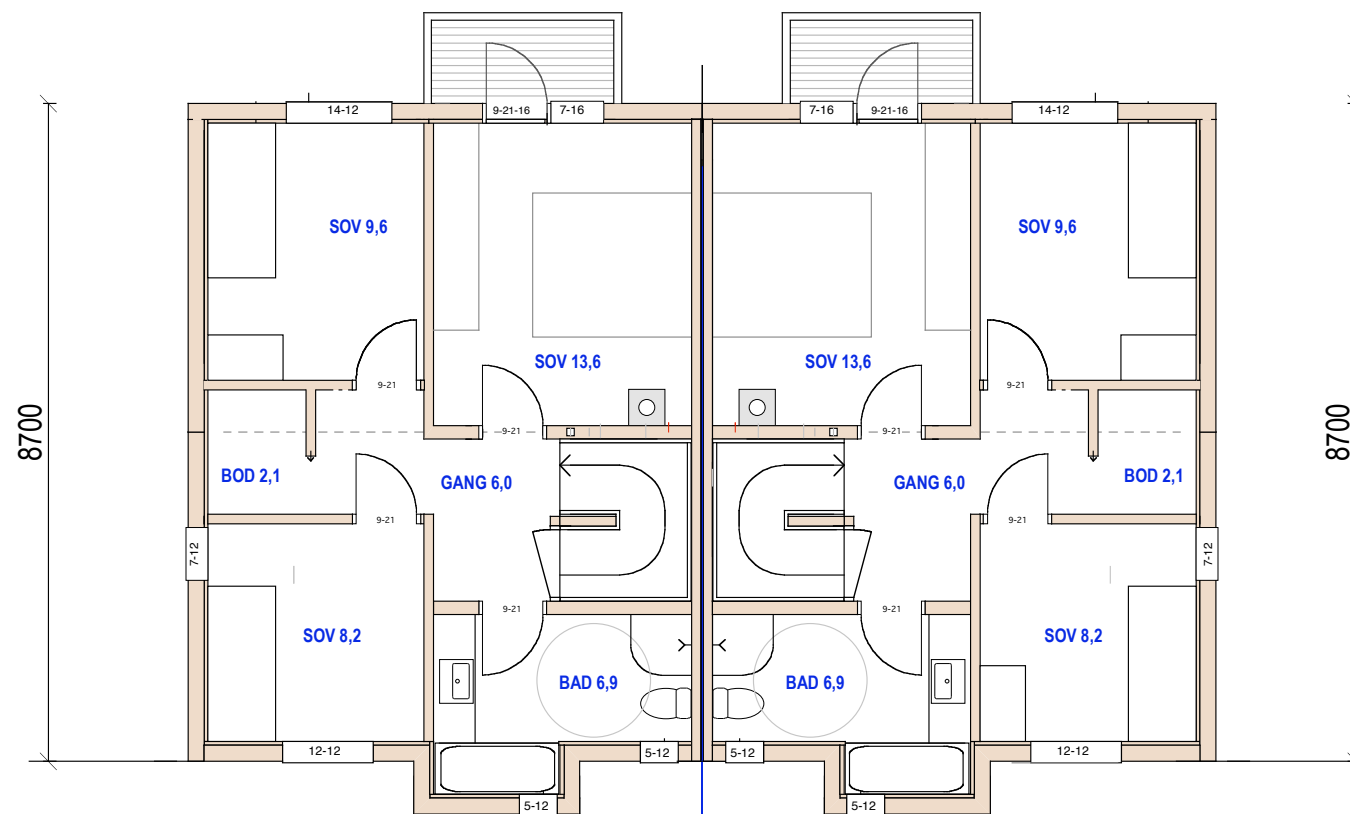


BRA= 53,0  
**2. ETG**


**Hus 5-6**  
**E.1-2 Plan 2.etg og loft**

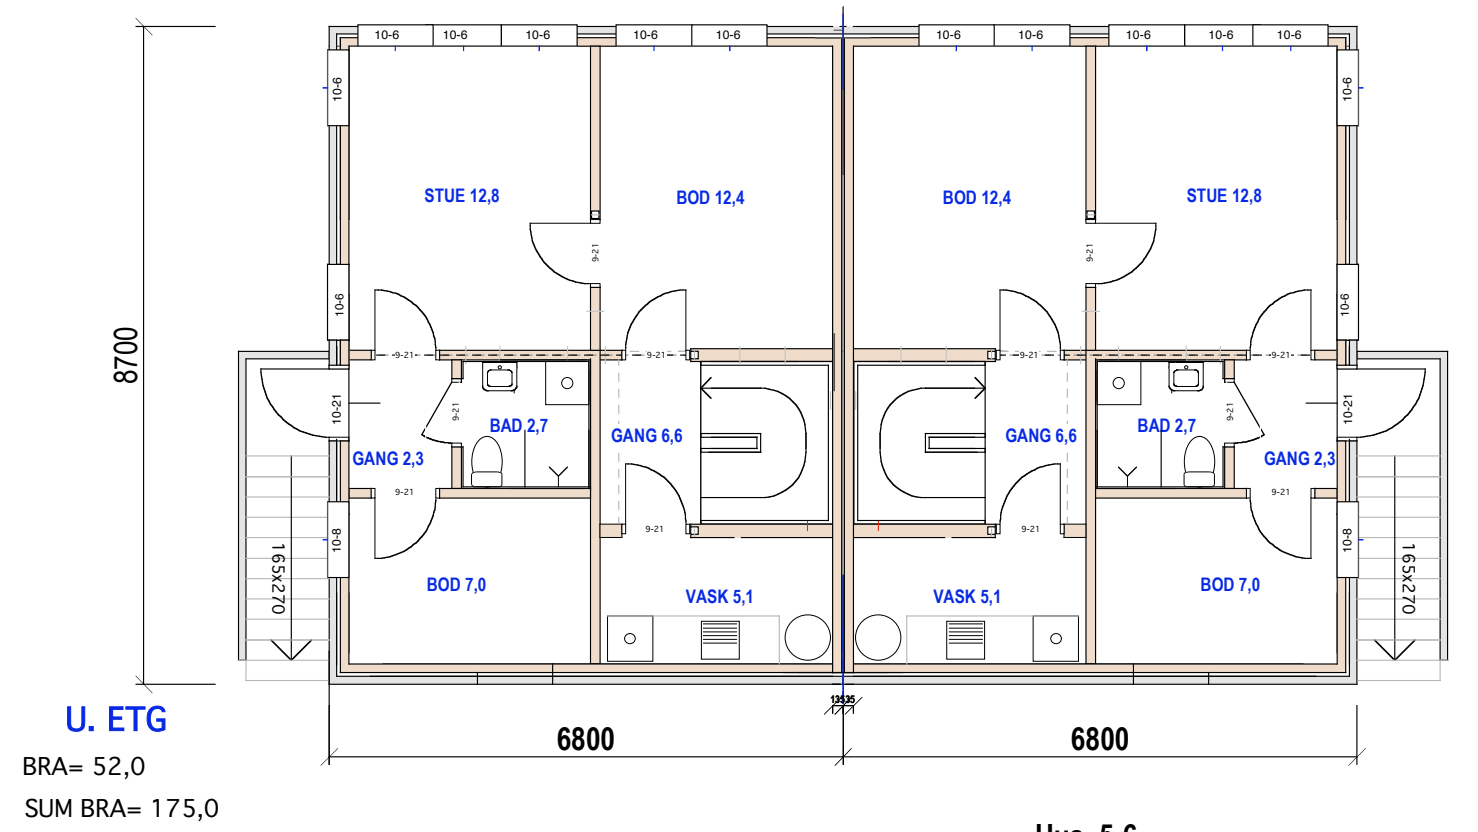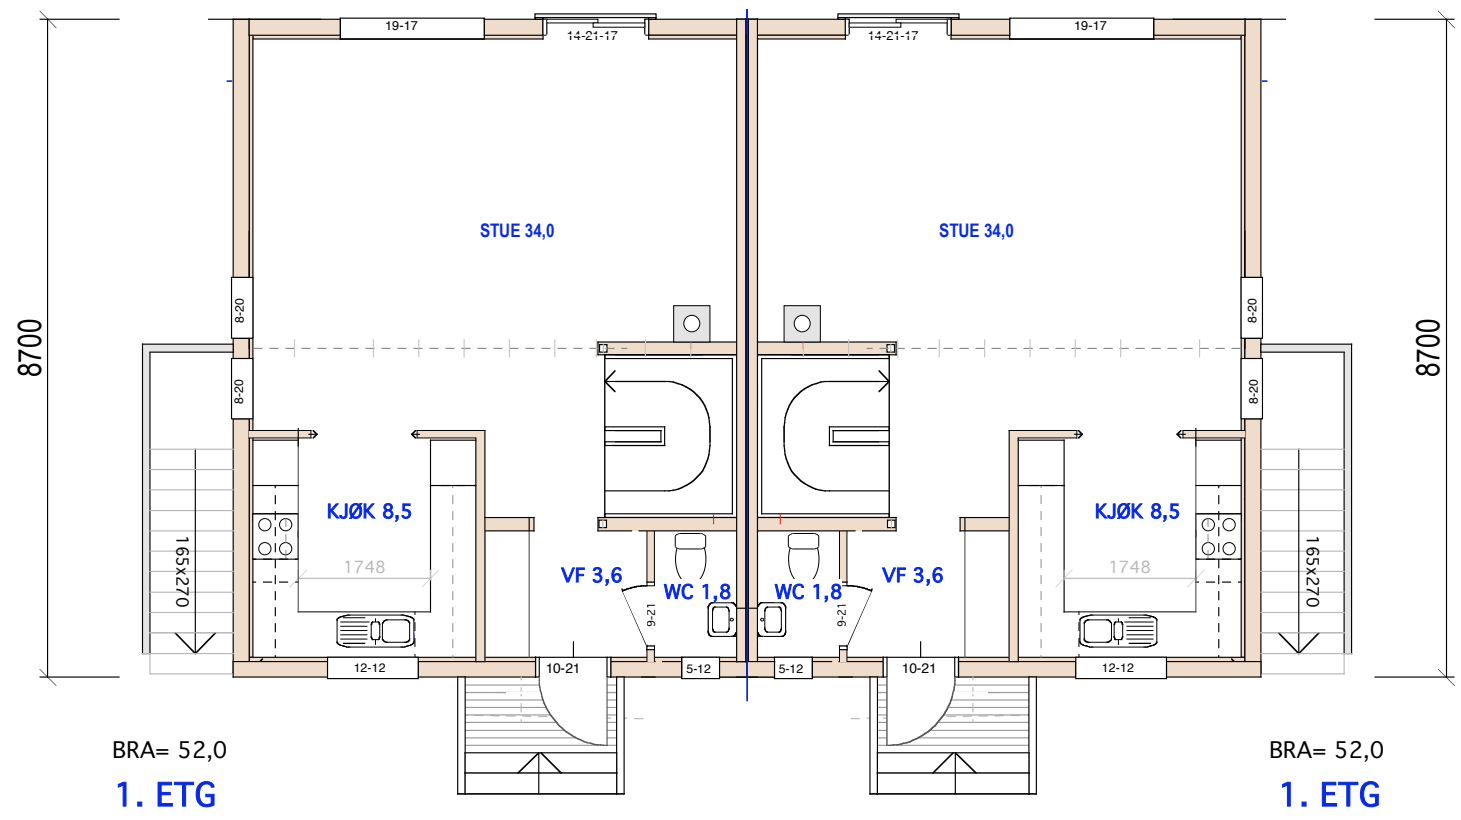

**Hus 5-6**  
**E.1-3 Plan 1. etg og u.etg**

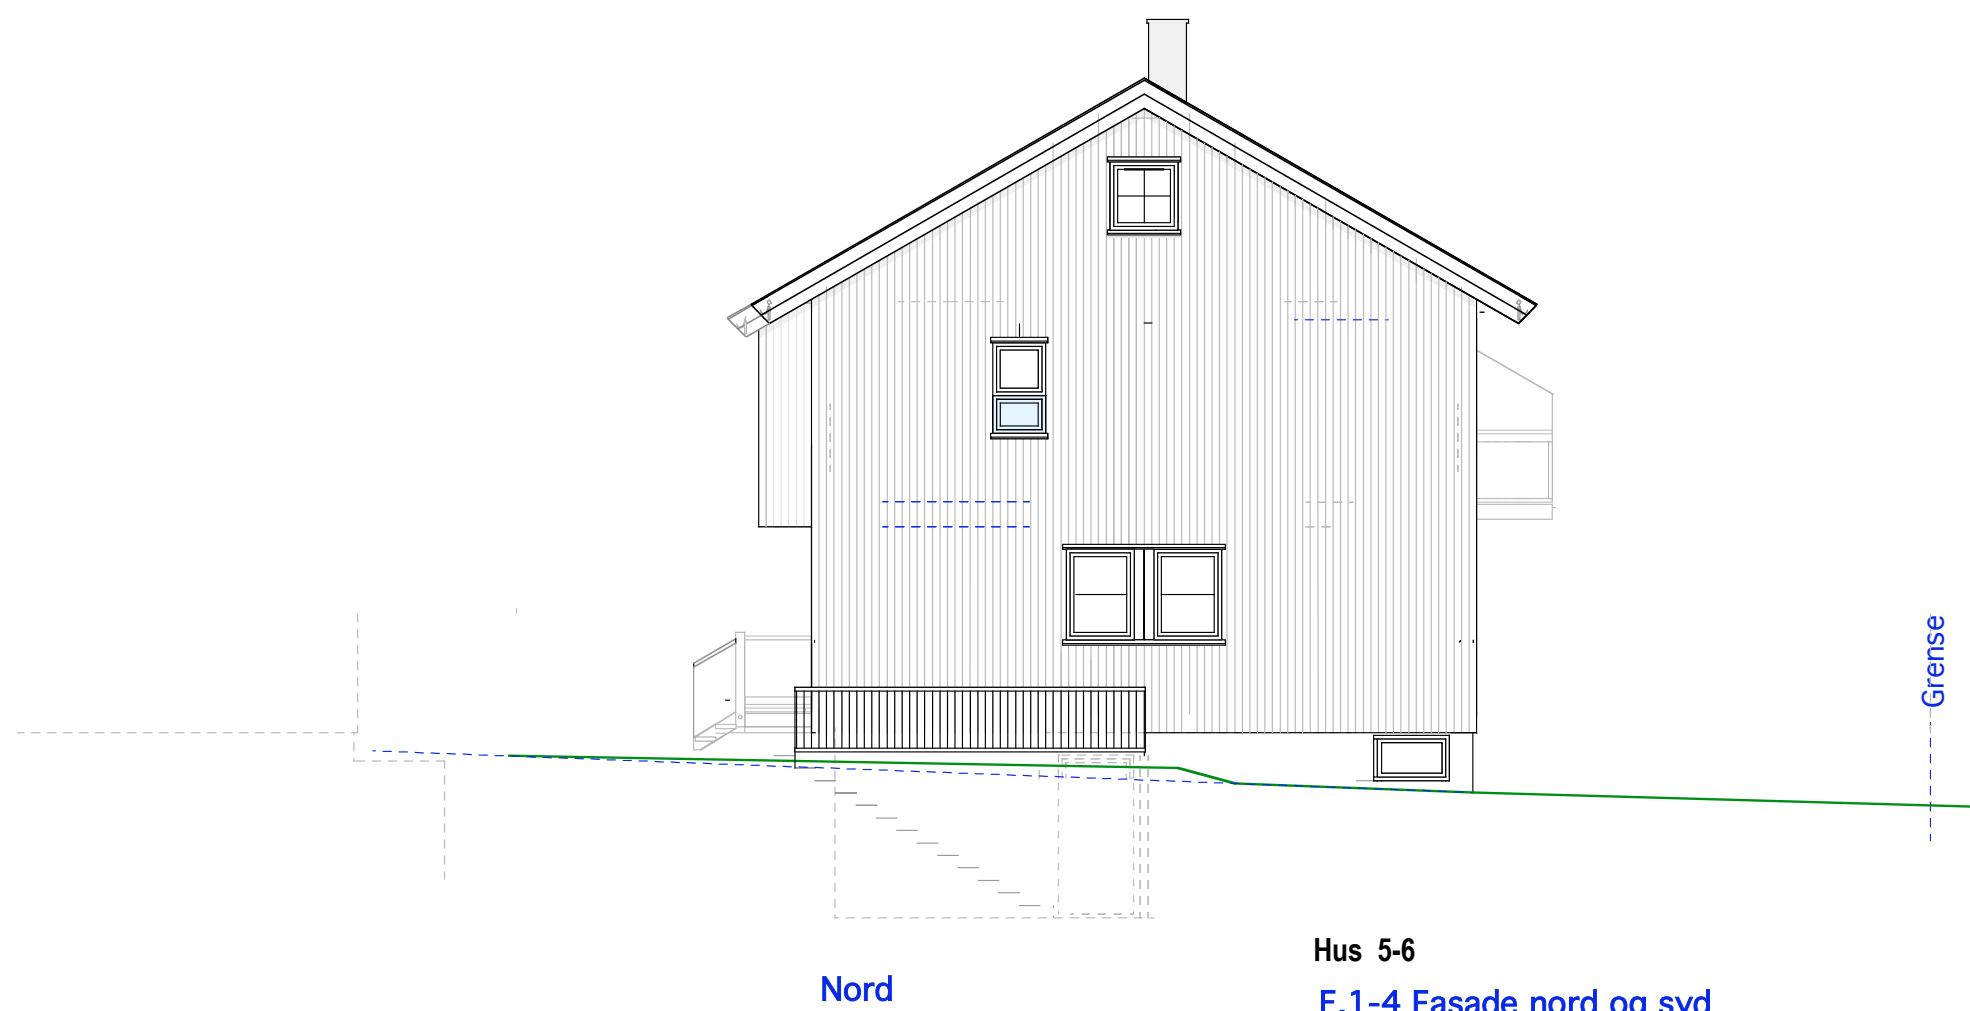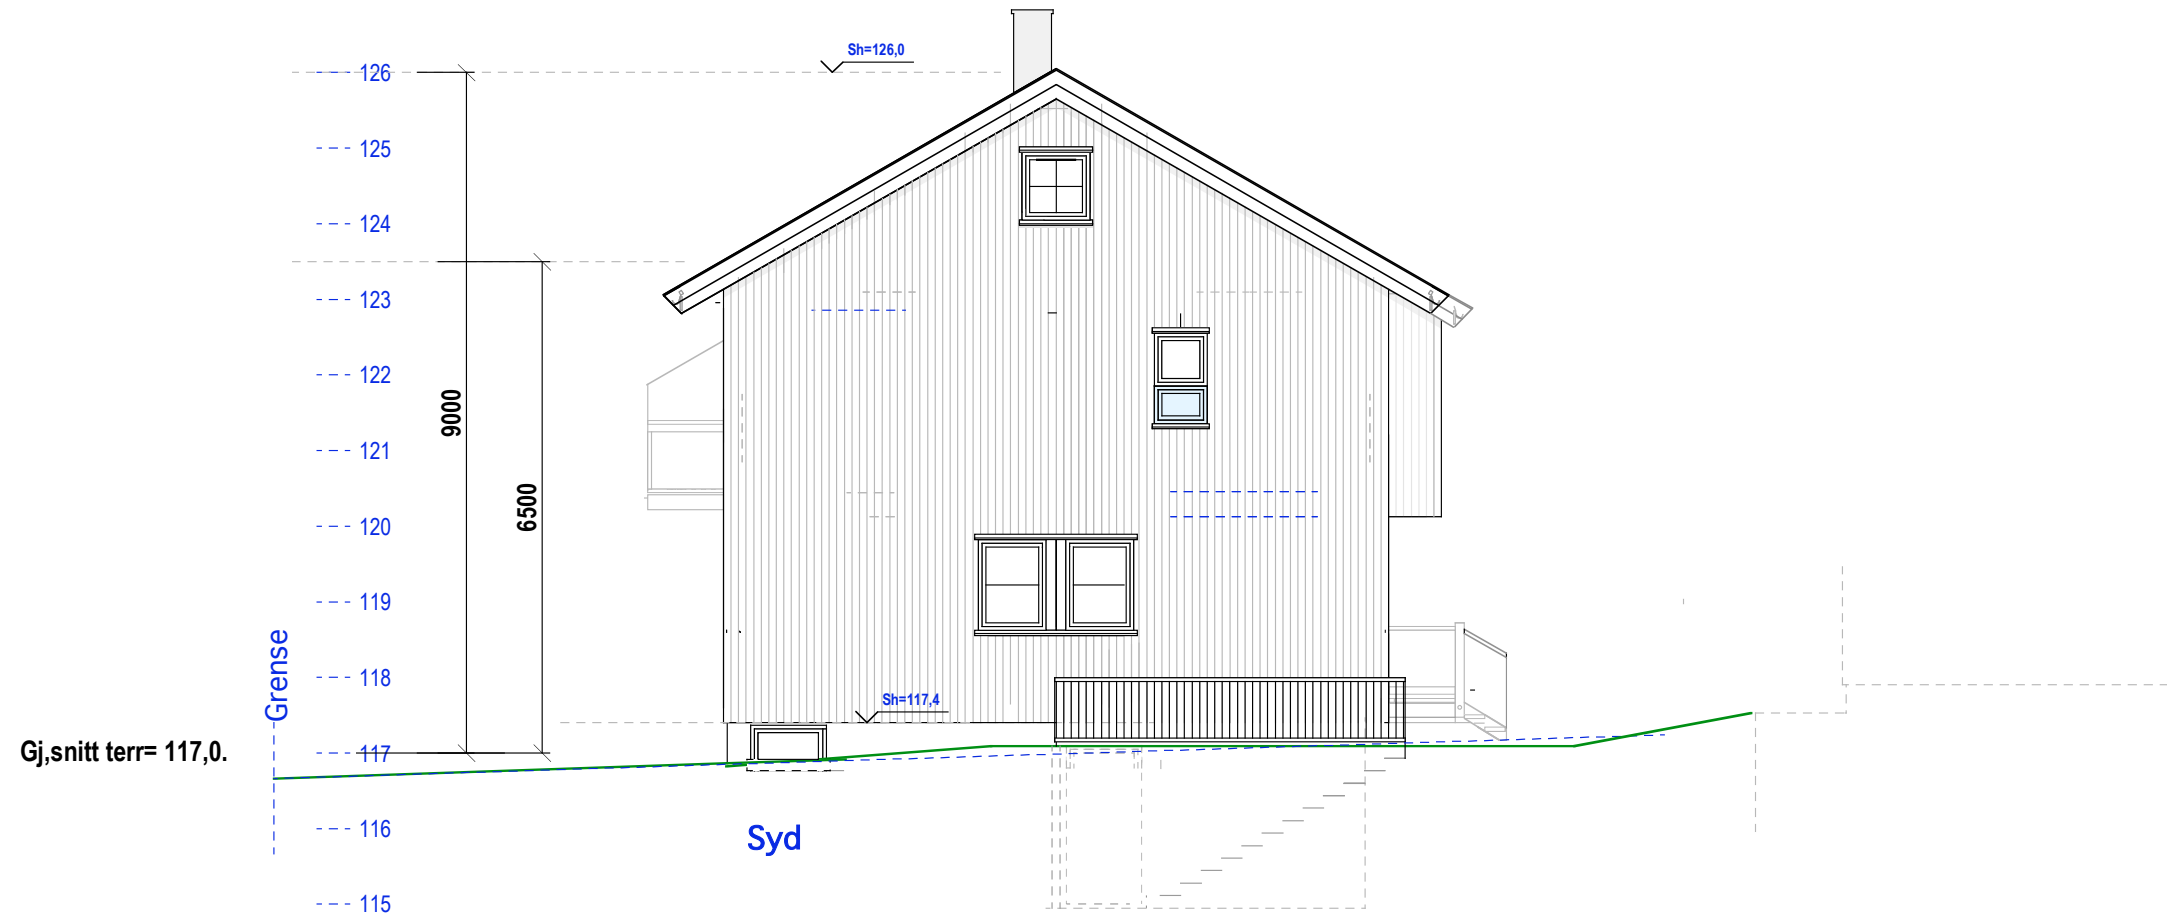

**Hus 5-6**  
**E.1-4 Fasade nord og syd**

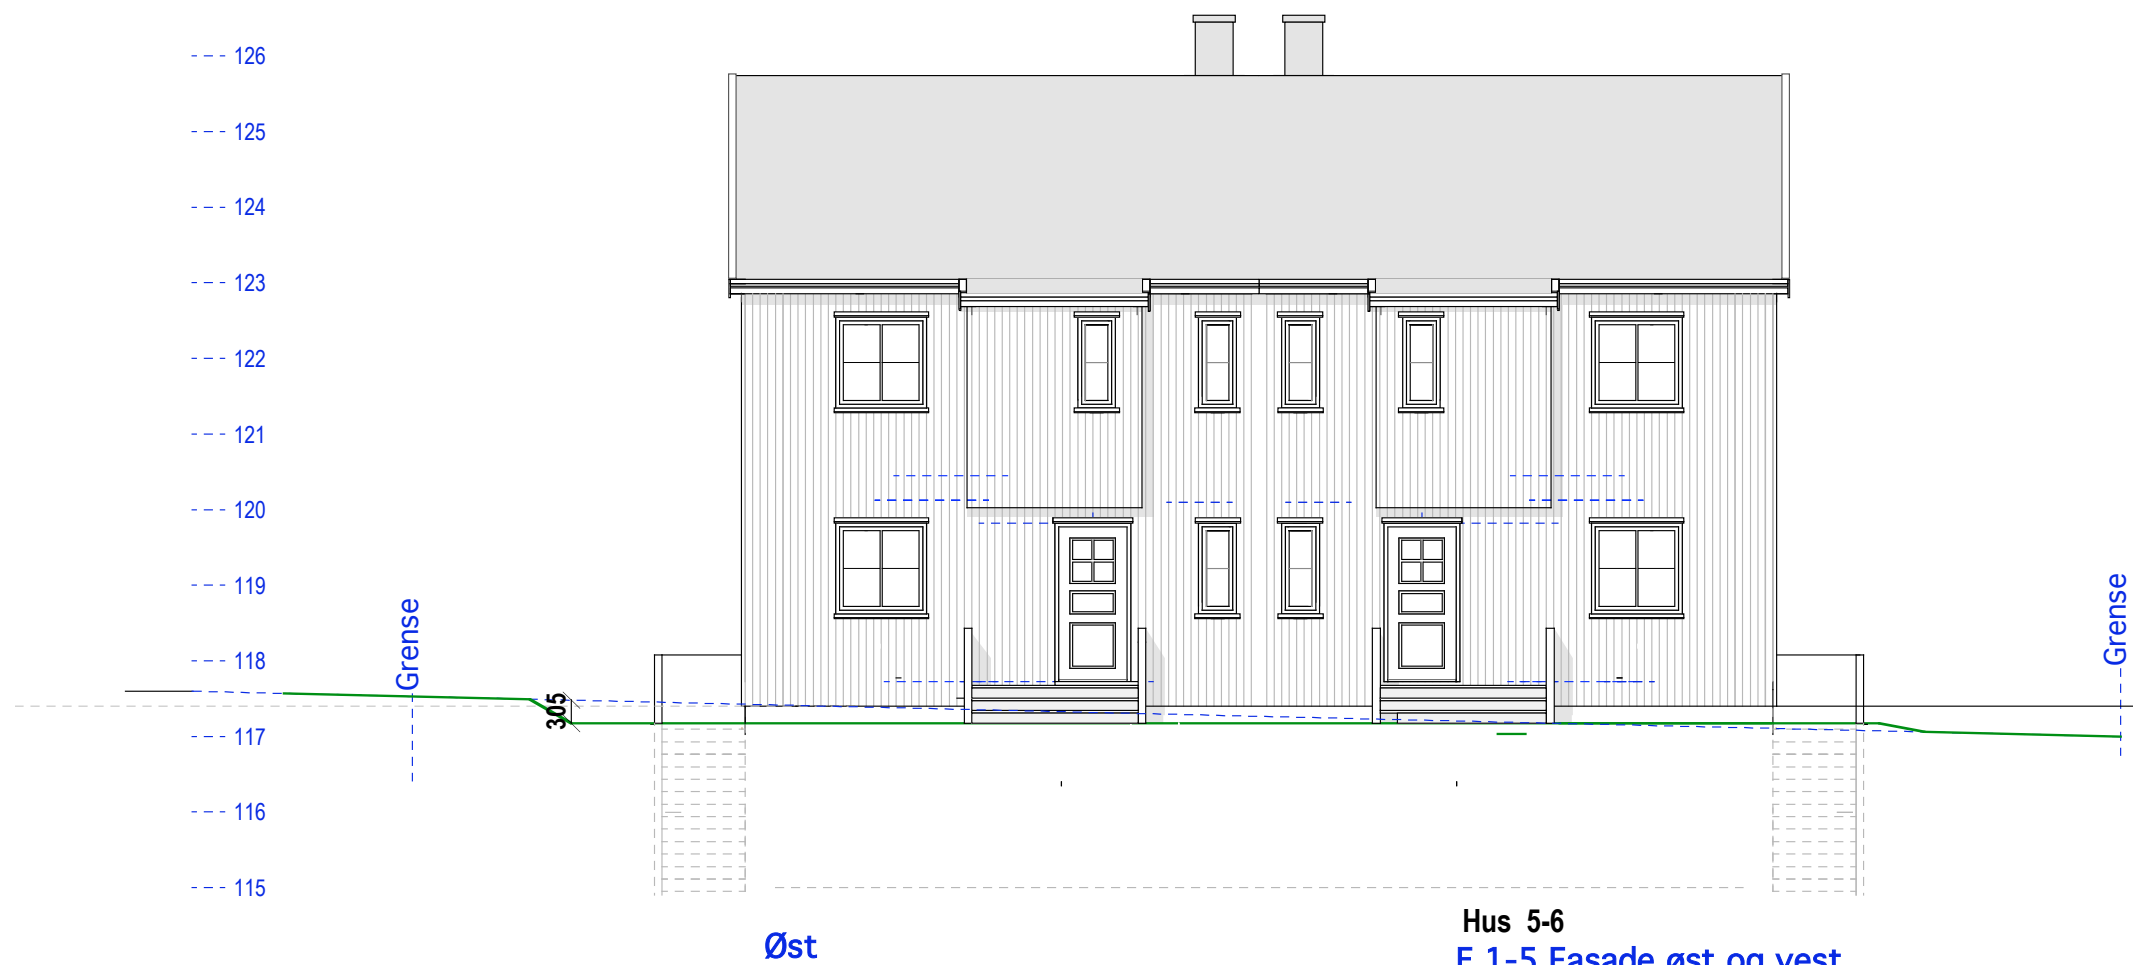

**Hus 5-6**  
**E.1-5 Fasade øst og vest**

Oslo kommune  
 182/376 Kastellbakken 2

MÅL 1:100  
 02-09-21

TILTAKSHAVER:

Siv.ark. Nils Haugrud.  
 Øvre Slottsgt. 14 0157 Oslo  
 9518 9518