

Hus 1-2


E.1-1 Snitt

Oslo kommune
182/376 Kastellbakken 2


MÅL 1:100
02-09-21

TILTAKSHAVER:

Siv.ark. Nils Haugrud.
Øvre Slottsgt. 14 0157 Oslo
9518 9518


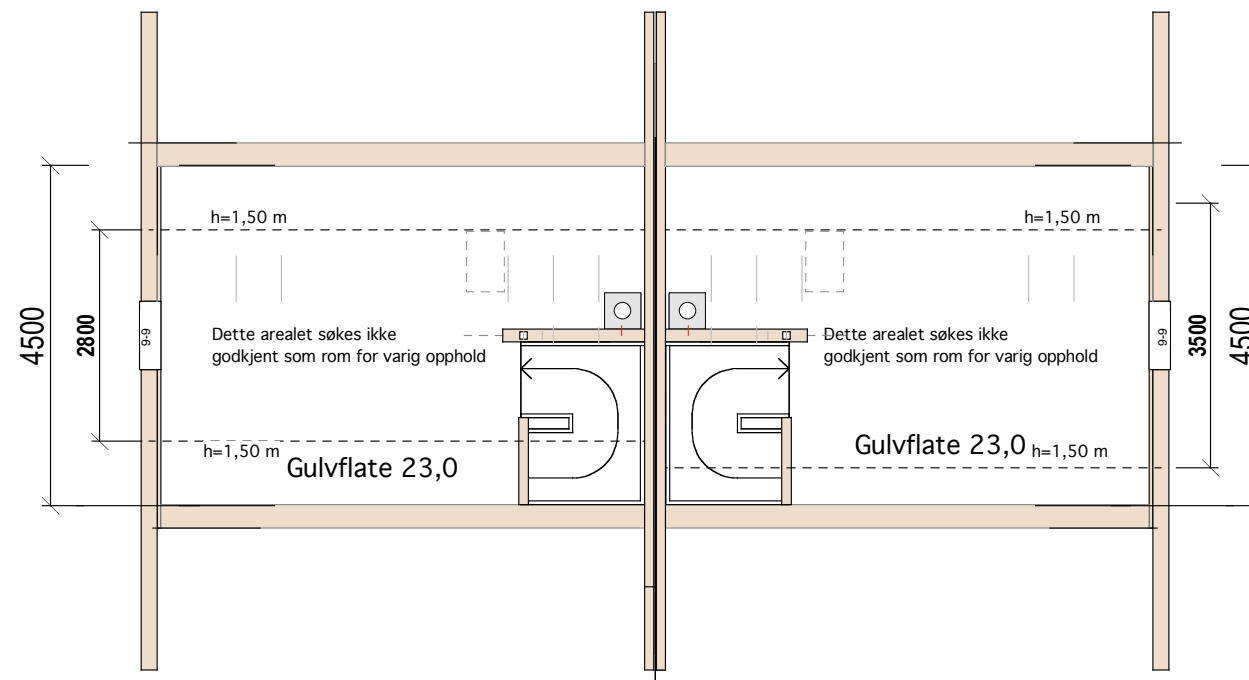


BRA= 18,0
LOFT


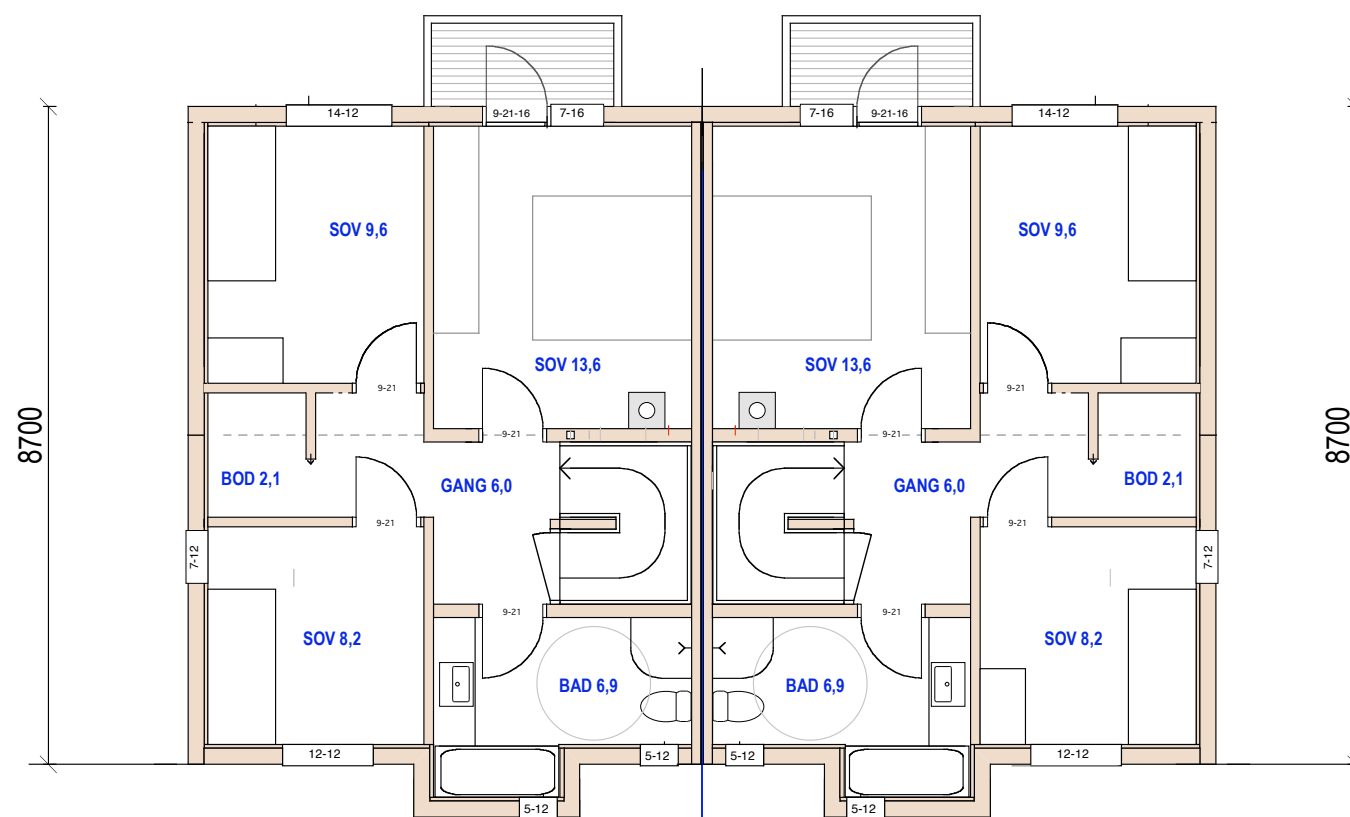


BRA= 53,0
2. ETG

Hus 1-2
E.1-2 Plan 2.etg og loft

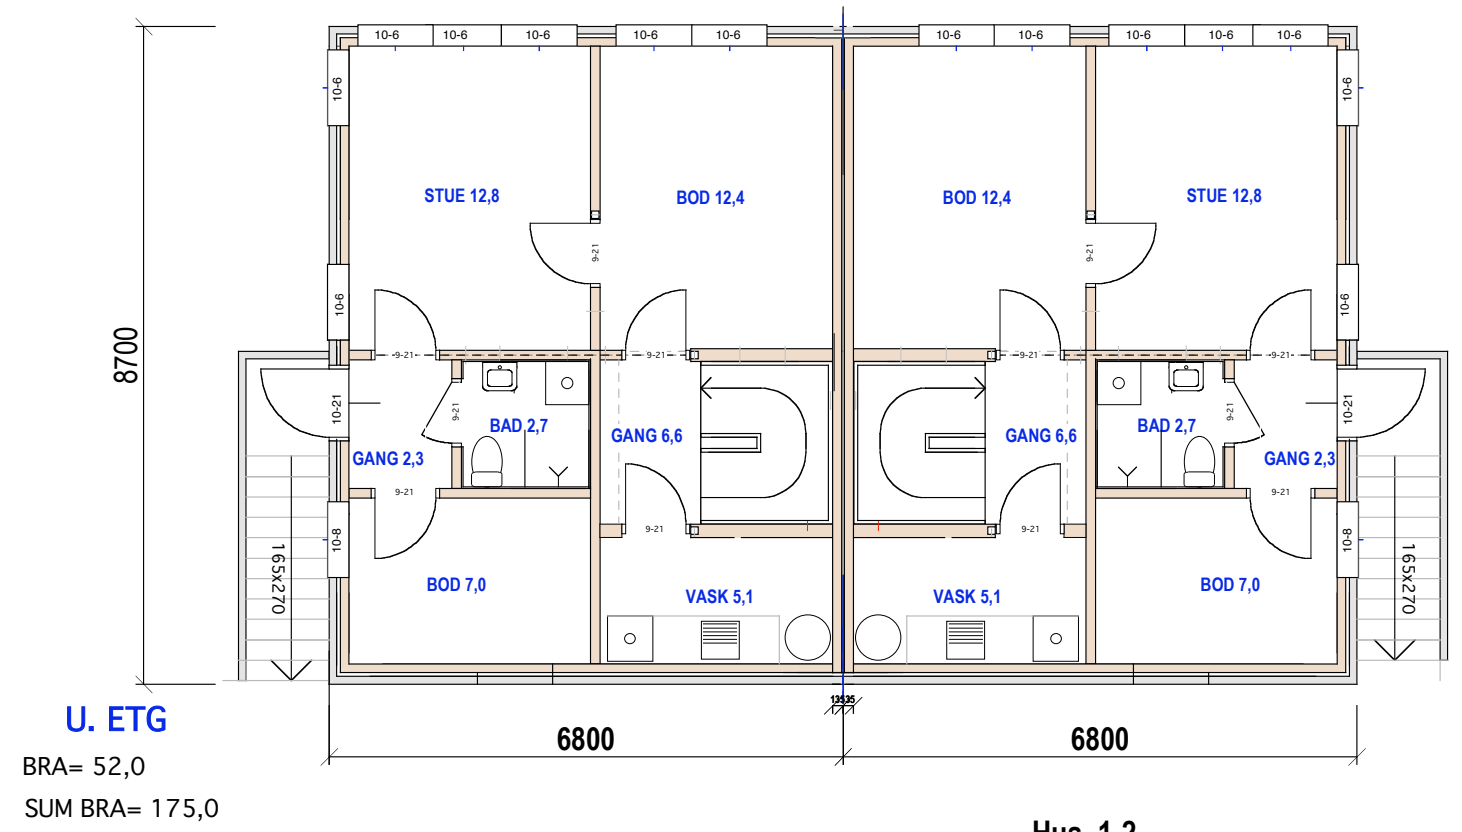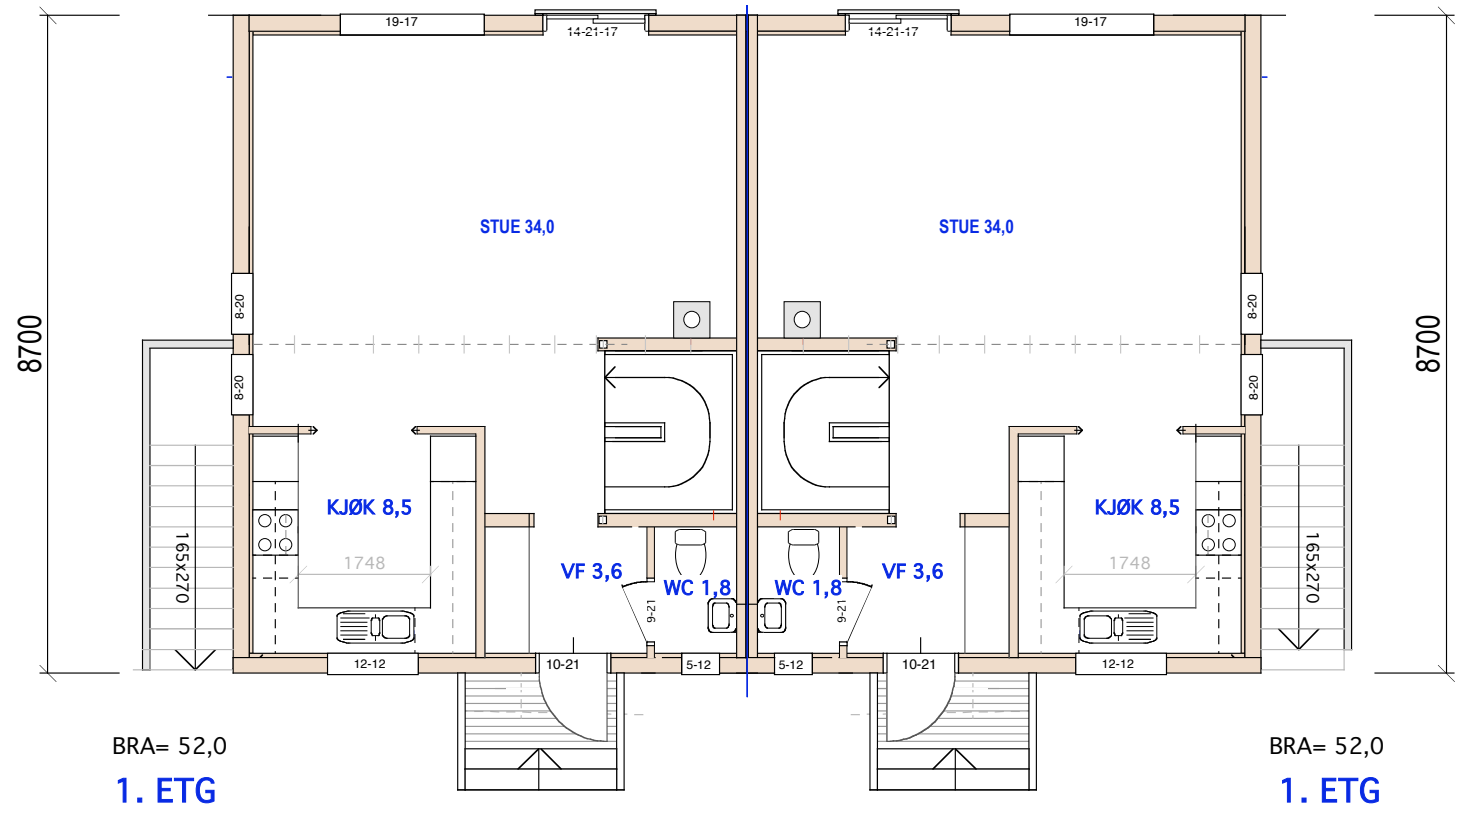

Hus 1-2
E.1-3 Plan 1. etg og u.etg
Oslo kommune
182/376 Kastellbakken 2

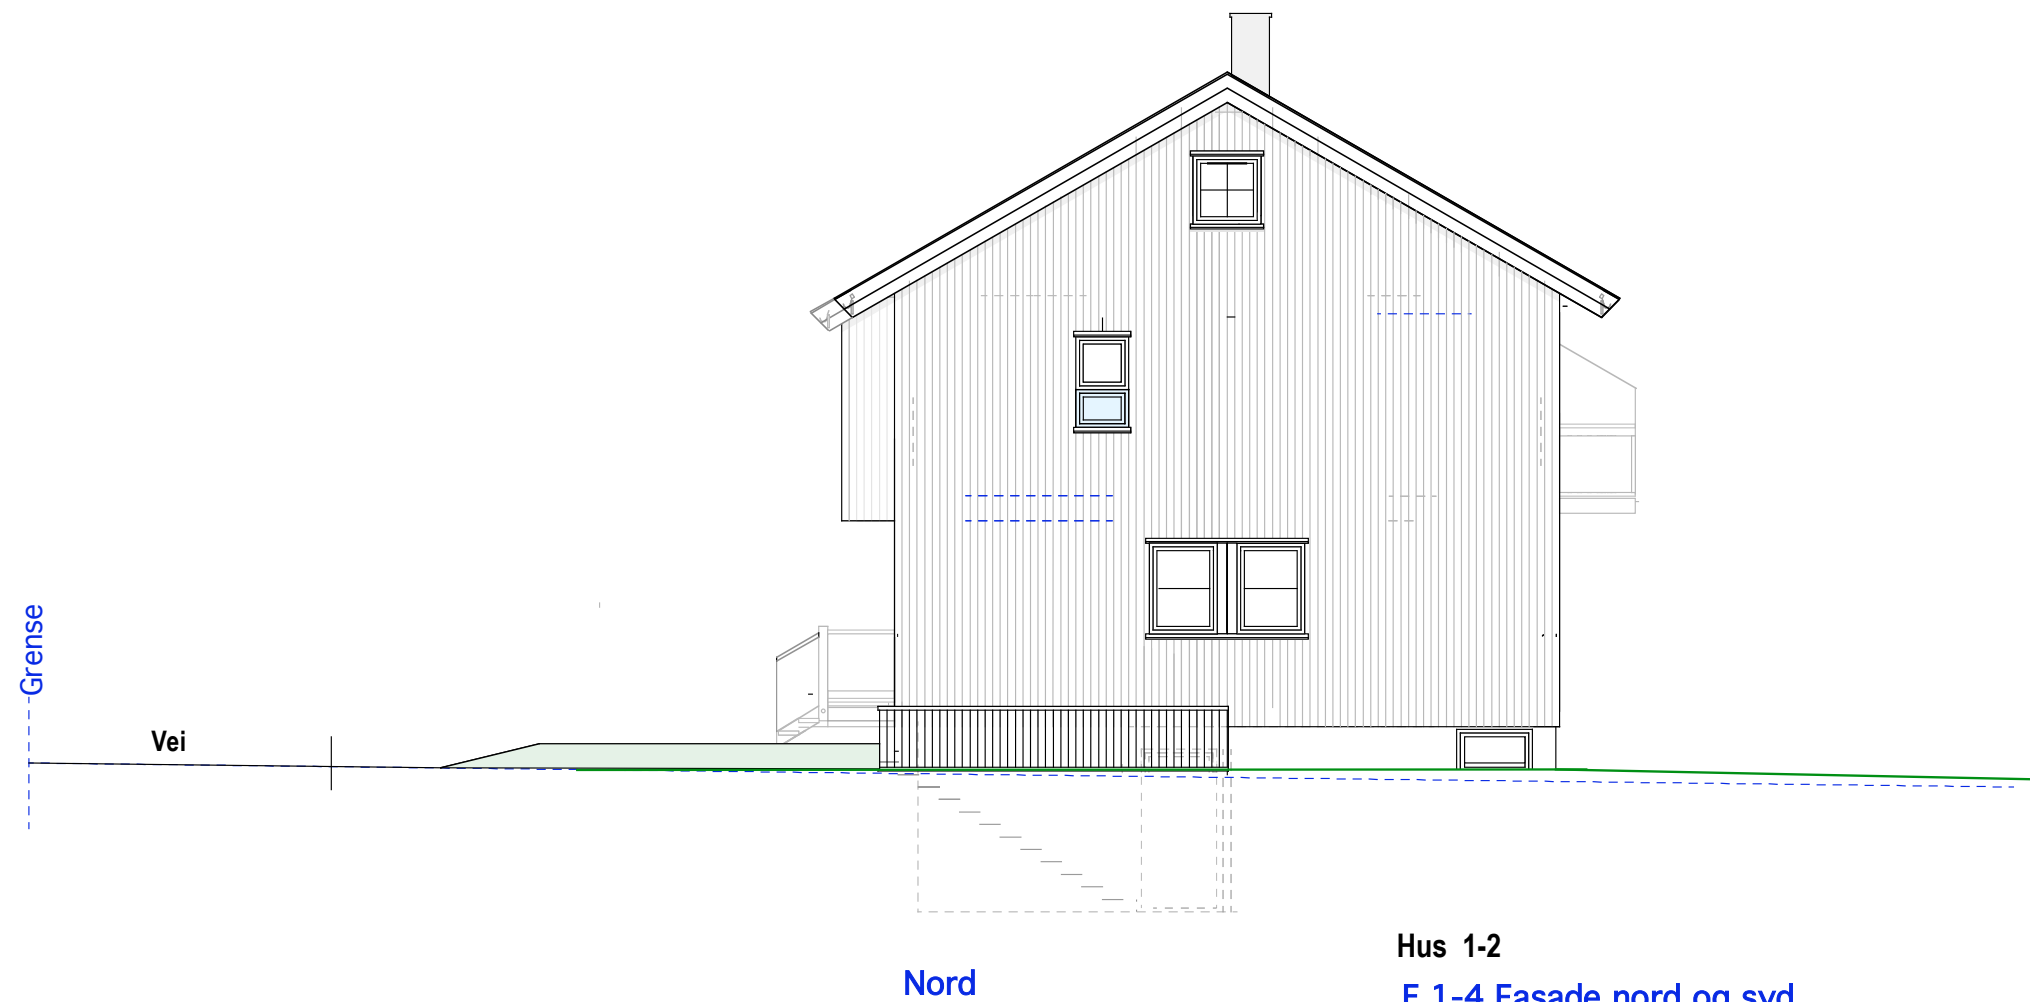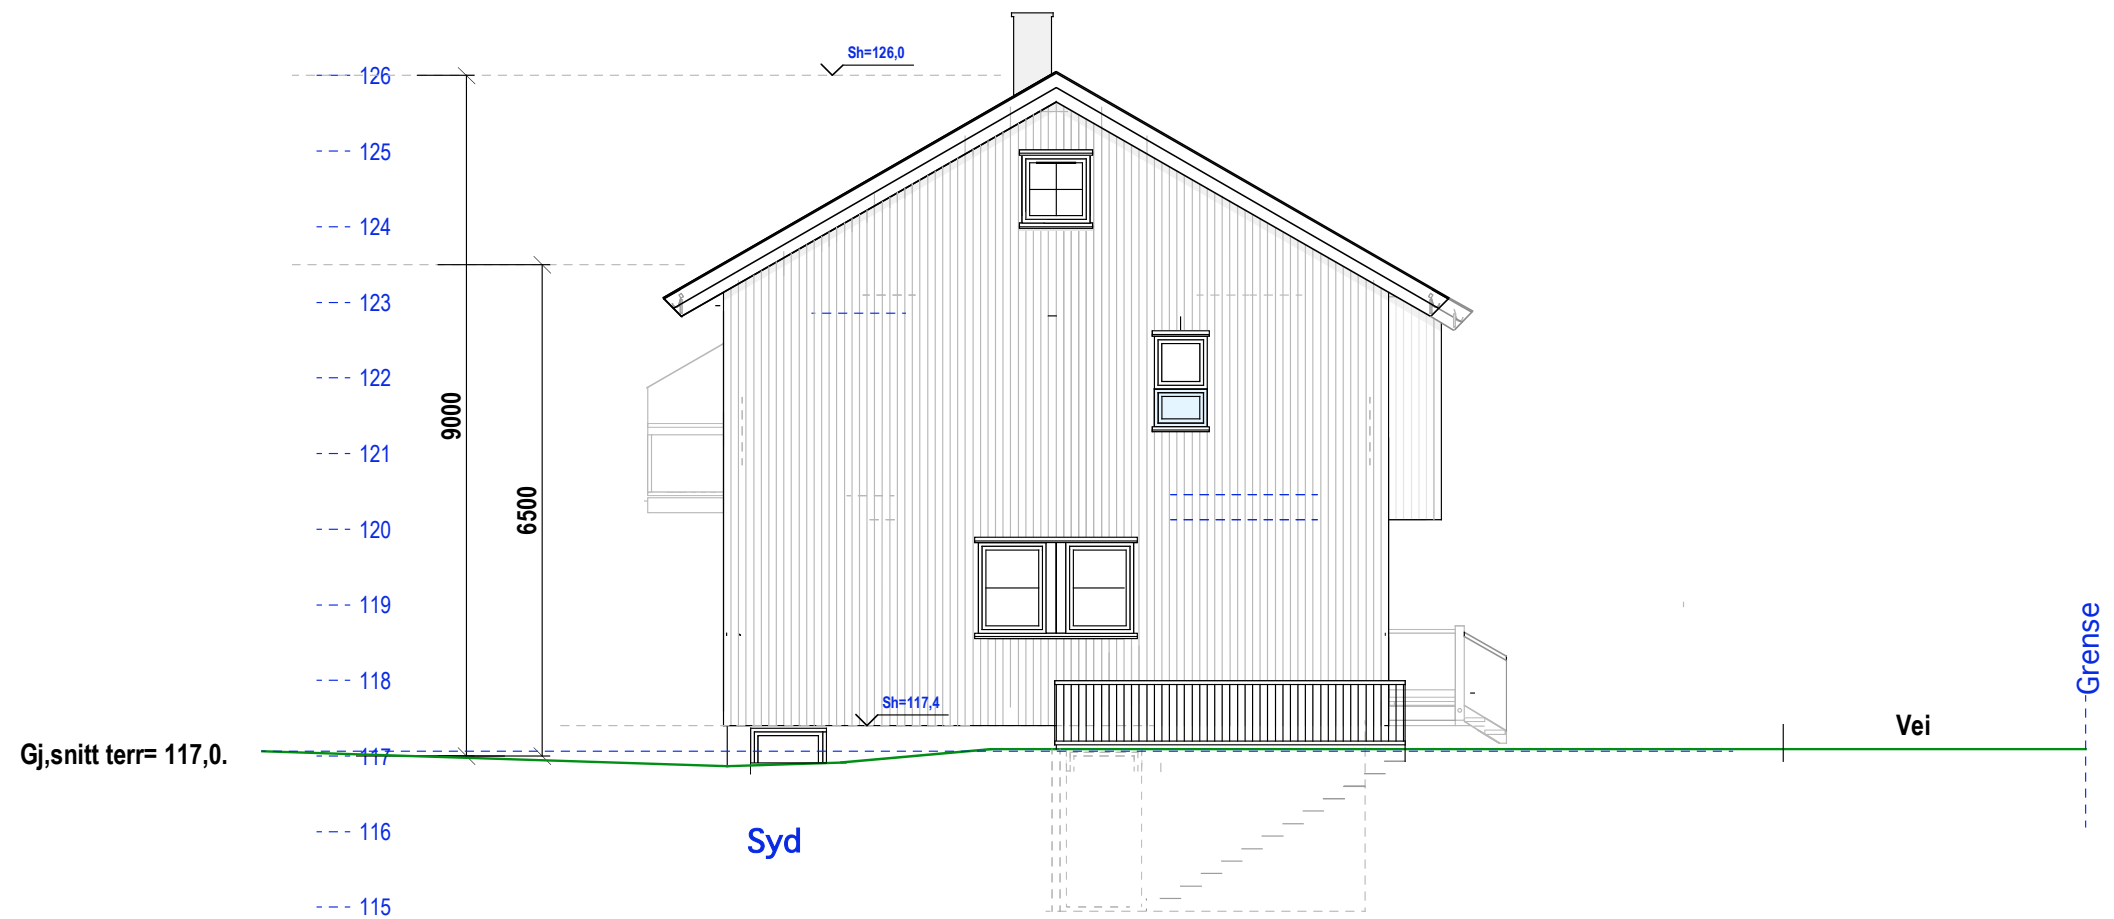

Hus 1-2

E.1-4 Fasade nord og syd


Oslo kommune
182/376 Kastellbakken 2

MÅL 1:100

02-09-21

TILTAKSHAVER:

Siv.ark. Nils Haugrud.
Øvre Slottsgt. 14 0157 Oslo
9518 9518

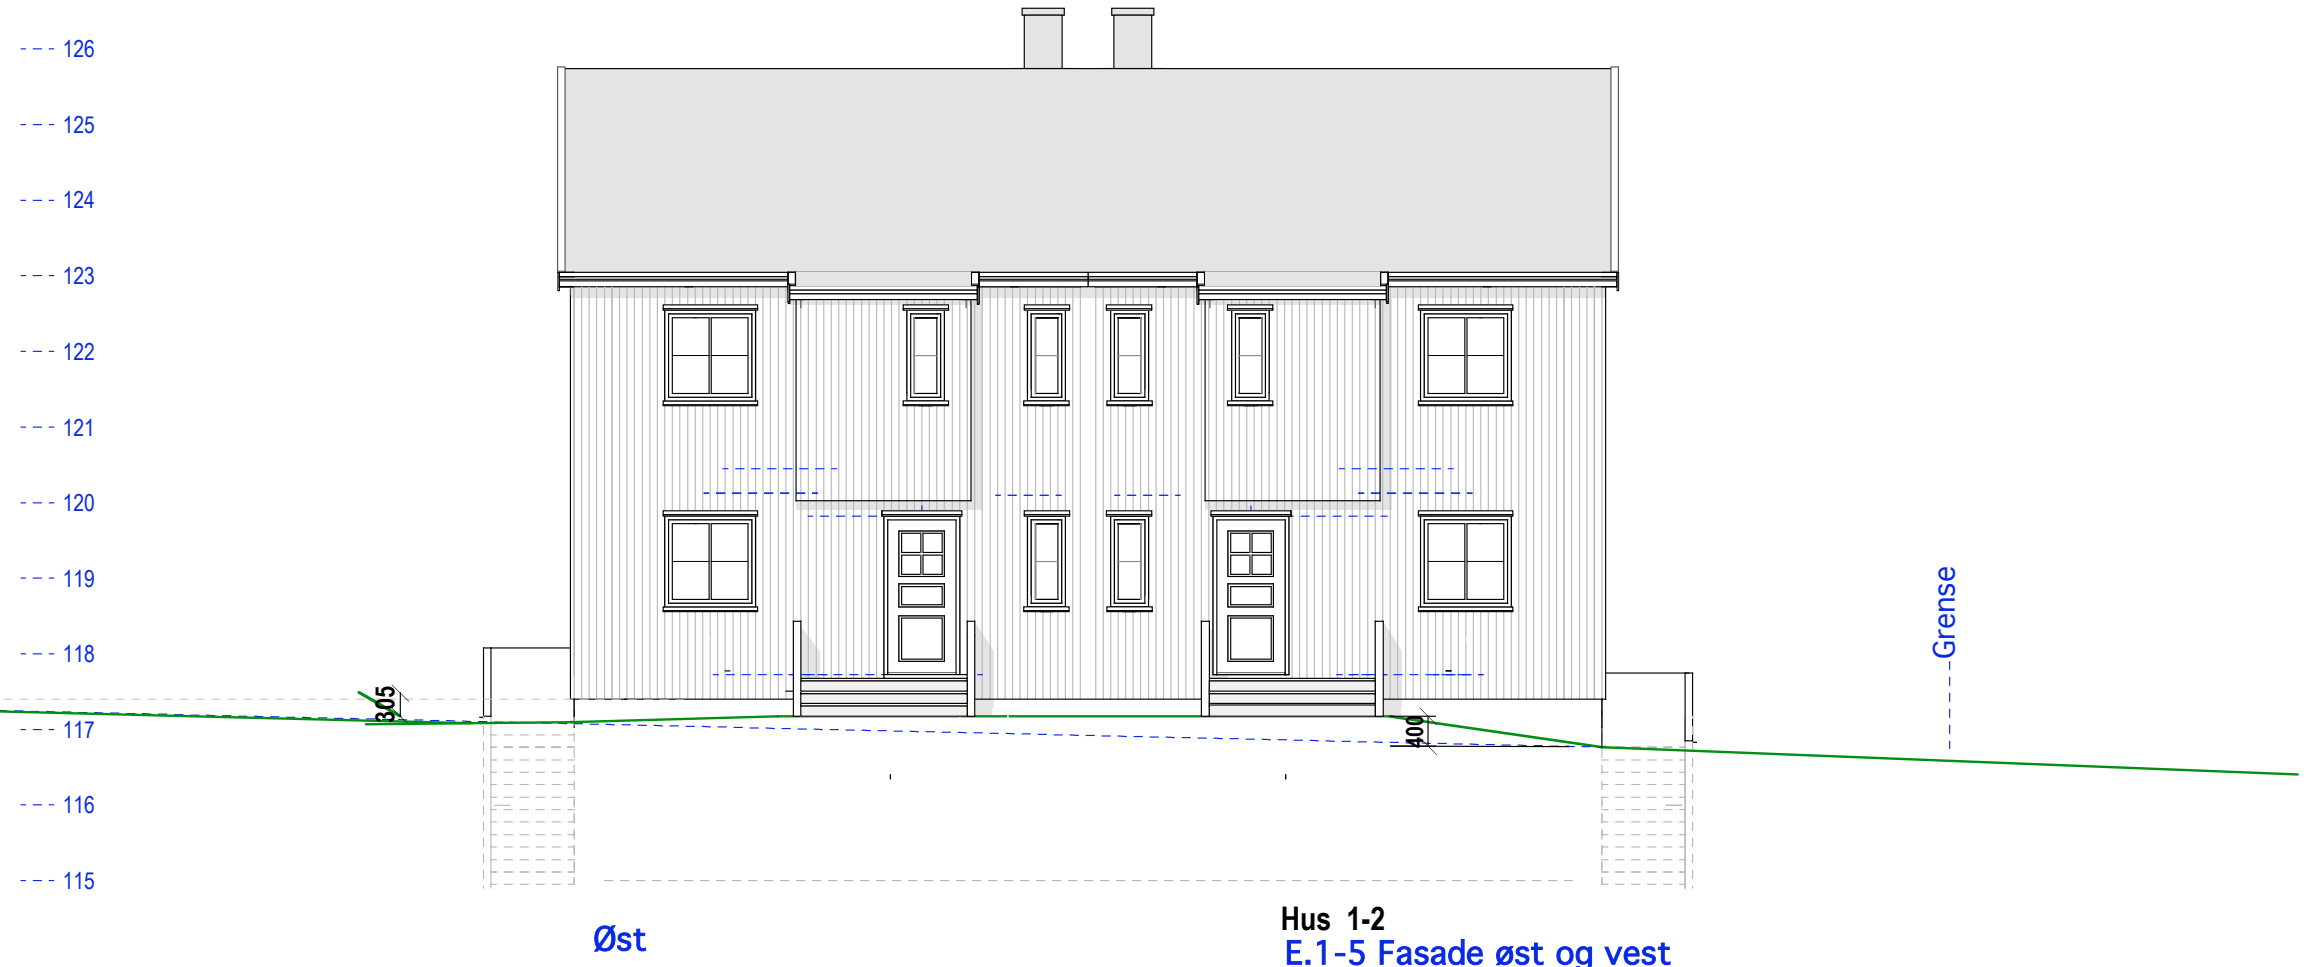

Hus 1-2
E.1-5 Fasade øst og vest