




PLAN
Carport 3

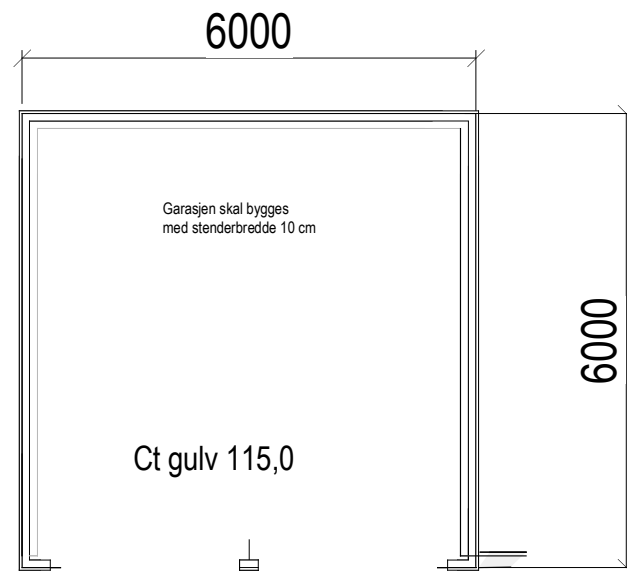


PLAN
Carport 2

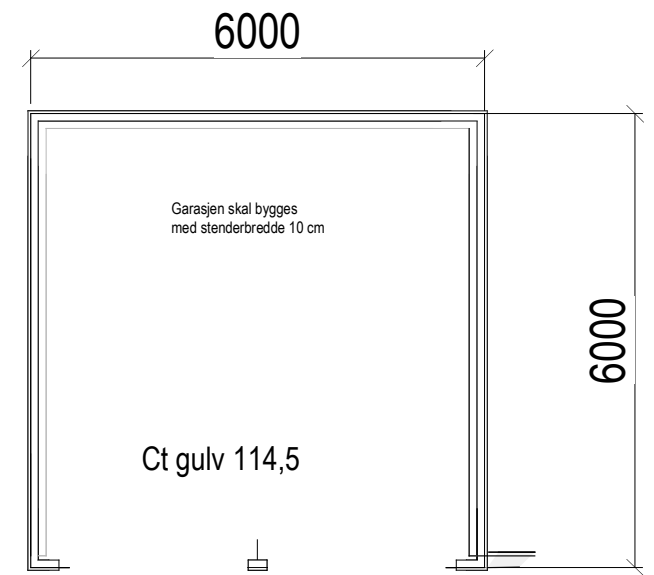


PLAN
Carport 1

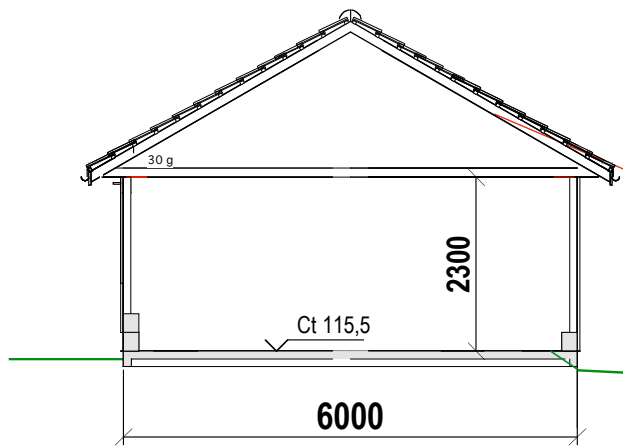


SNITT
Carport 3

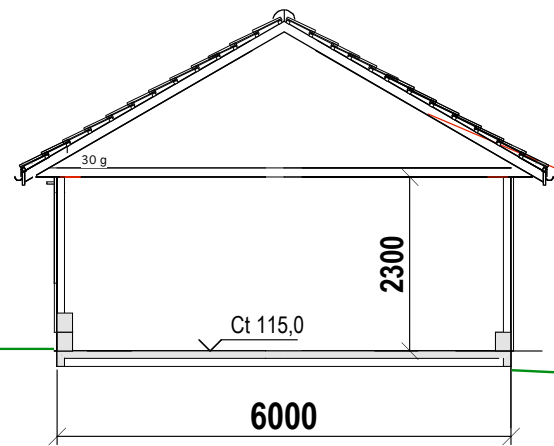


SNITT
Carport 2

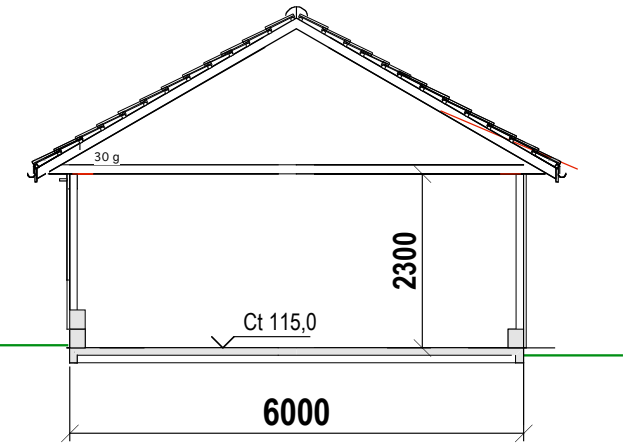


SNITT
Carport 1

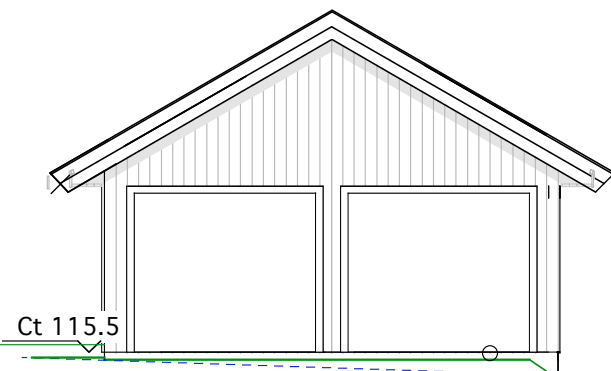

ØST
Carport 3

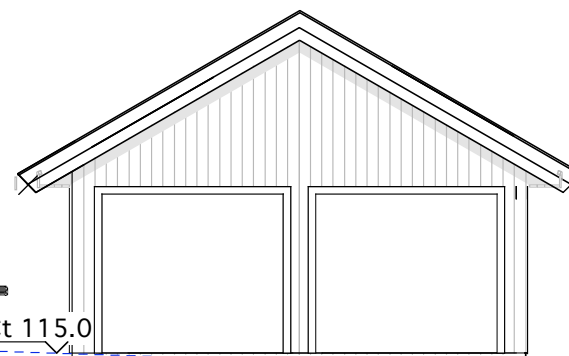

ØST
Carport 2

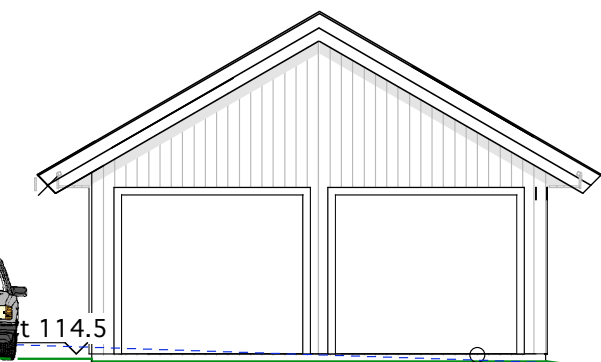

ØST




Carporter - Plan, snitt og fasade øst

Oslo kommune
182/376 Kastellbakken 2

MÅL 1:100
02-09-21

TILTAKSHAVER:

Siv.ark. Nils Haugrud.
Øvre Slottsgt. 14 0157 Oslo
9518 9518

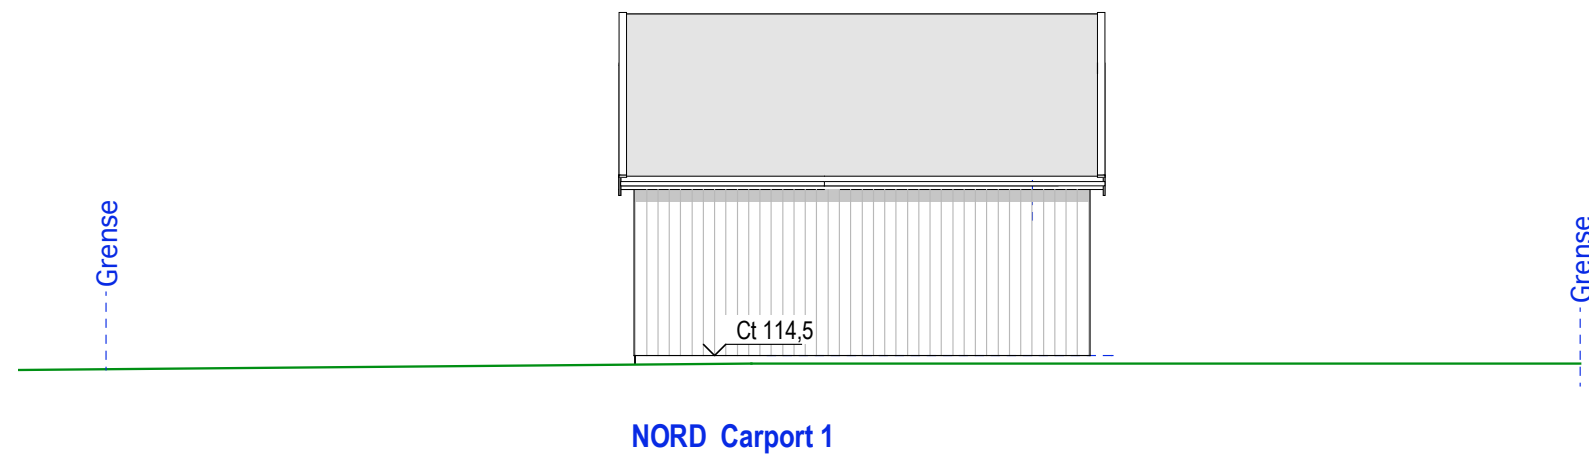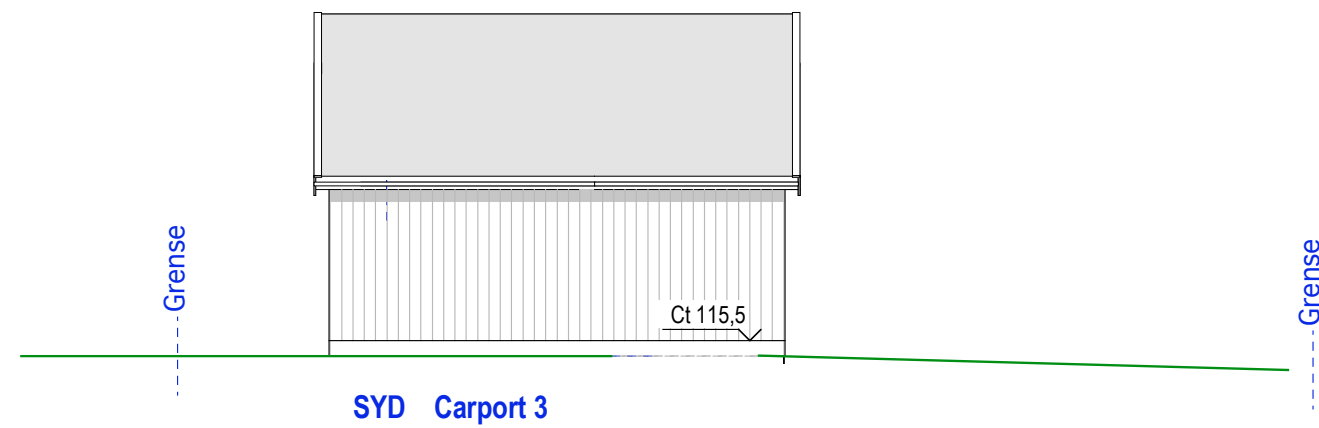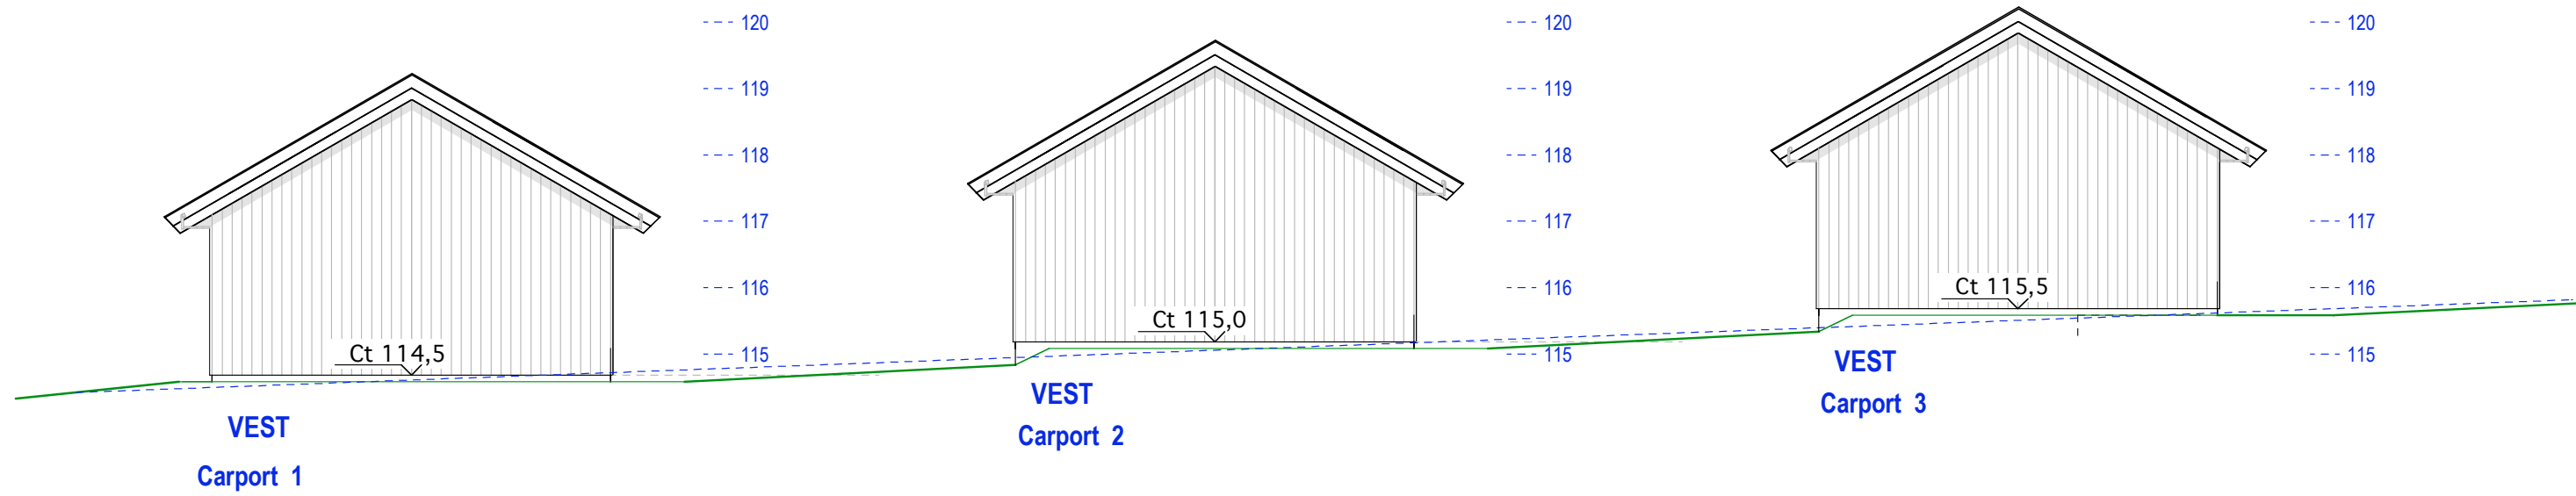

Carporter - Fasade vest og gavlsider