



Snitt i bolig

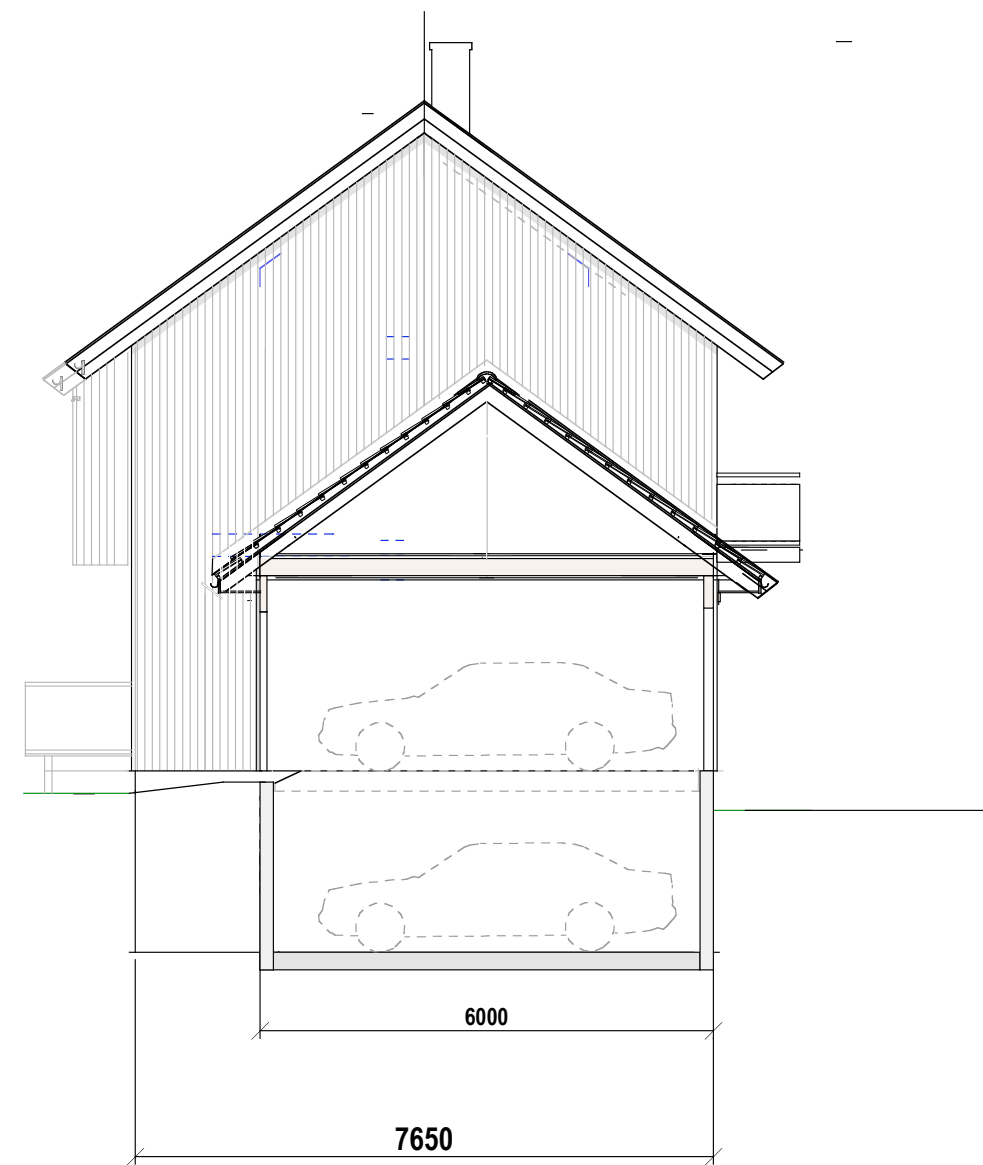


Snitt i garasje


E.1-1 Snitt

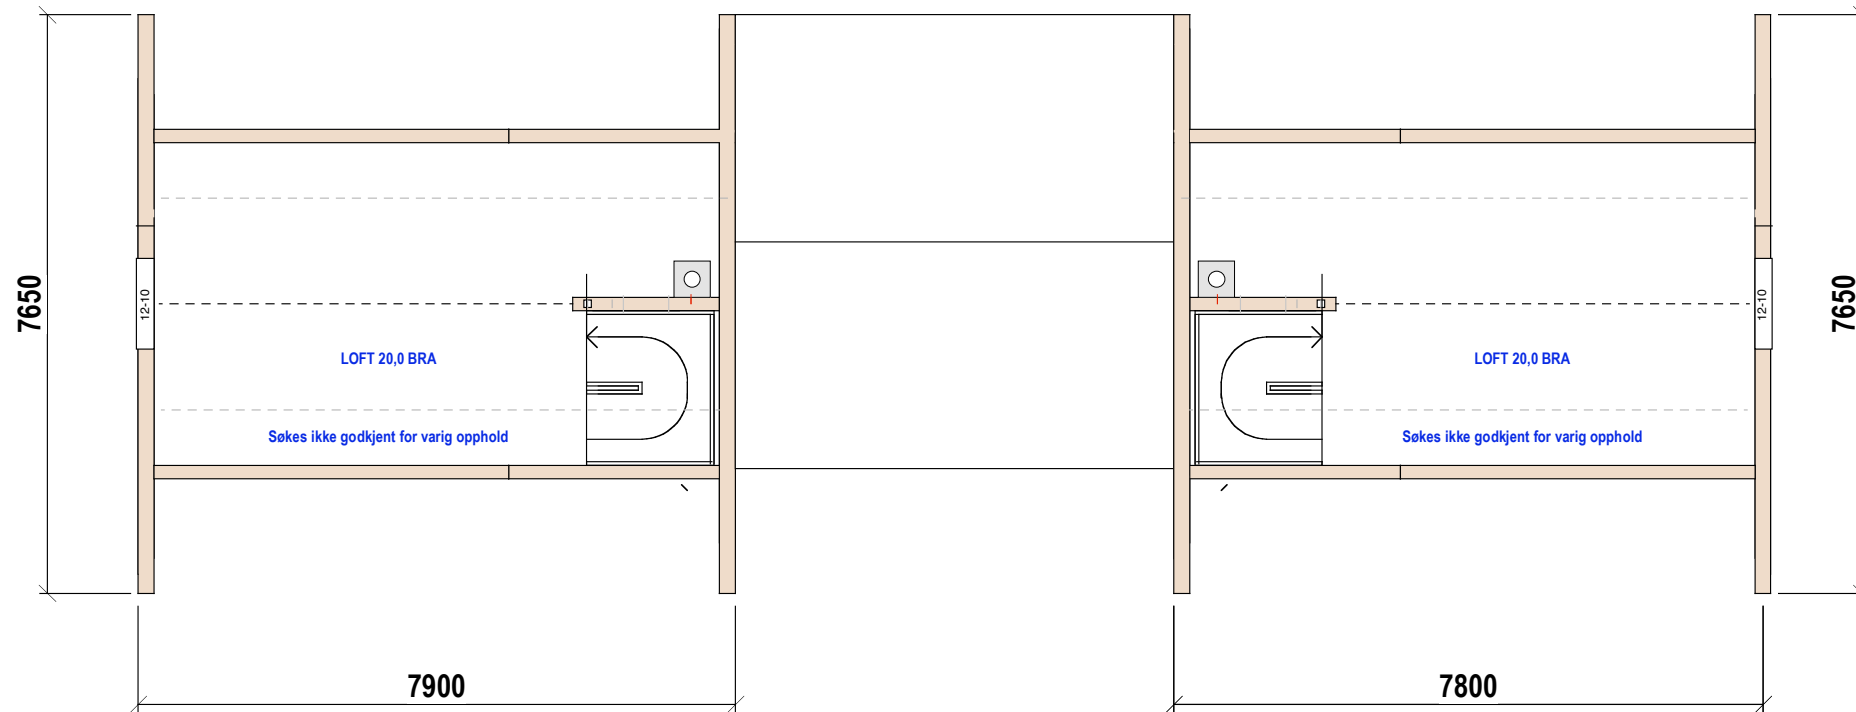

LOFT =20.0 BRA

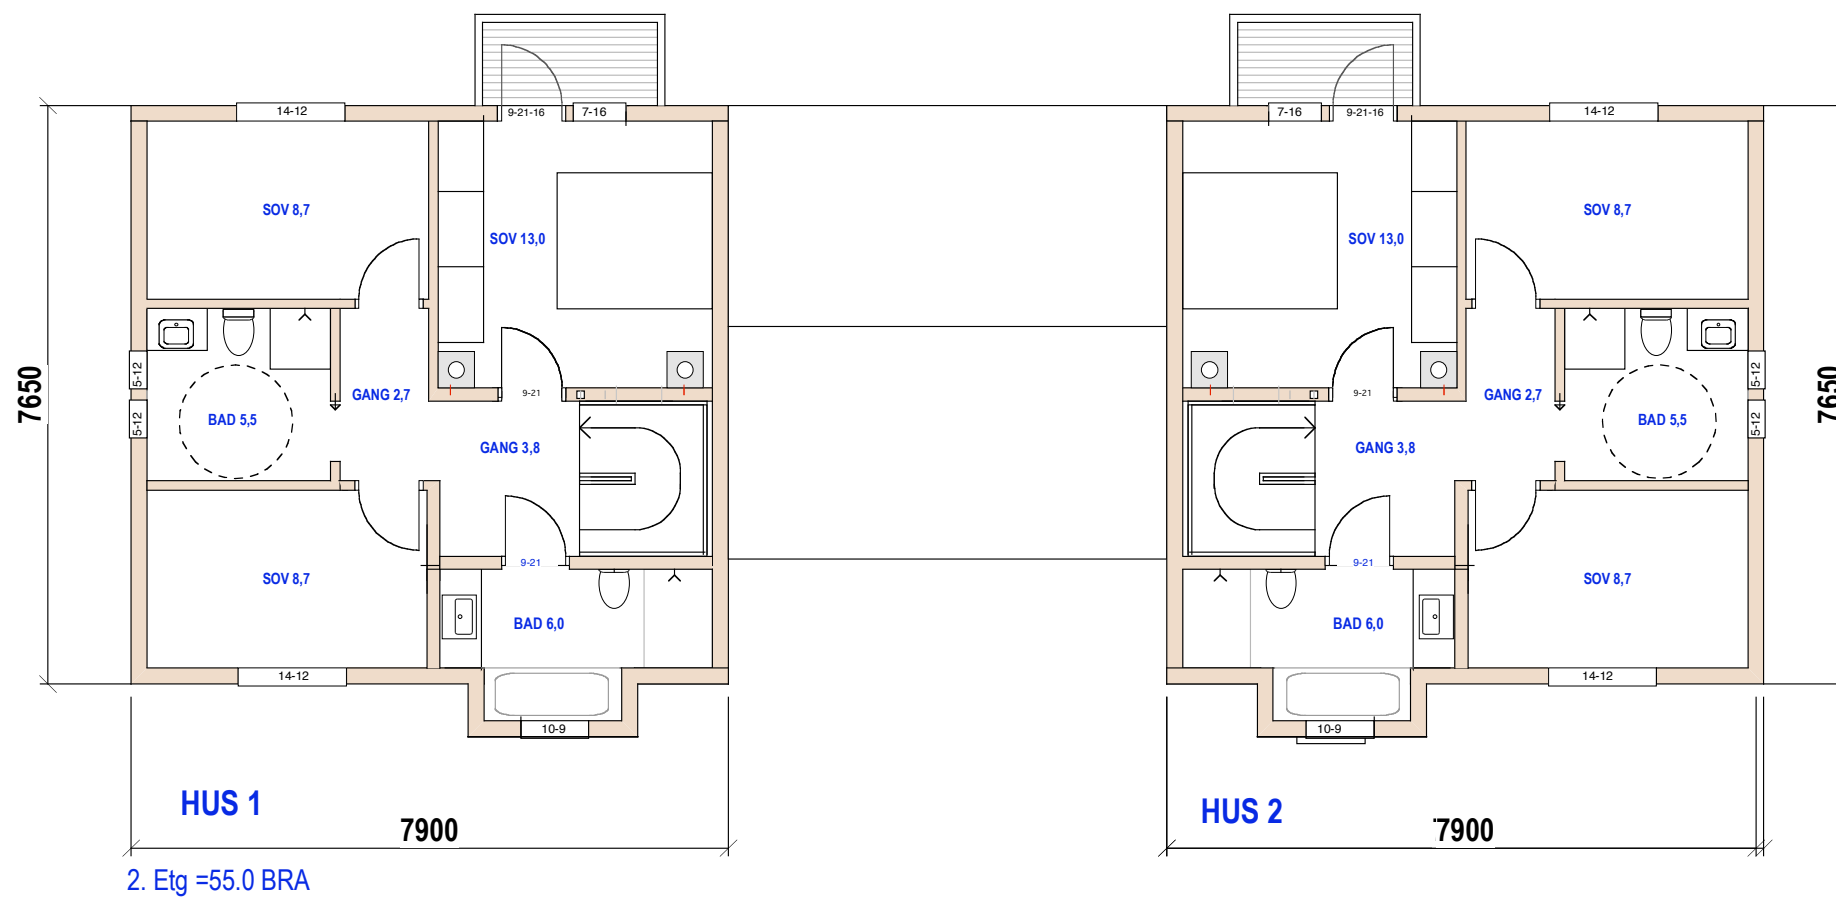


E.1-2 Plan 2. etg og loft

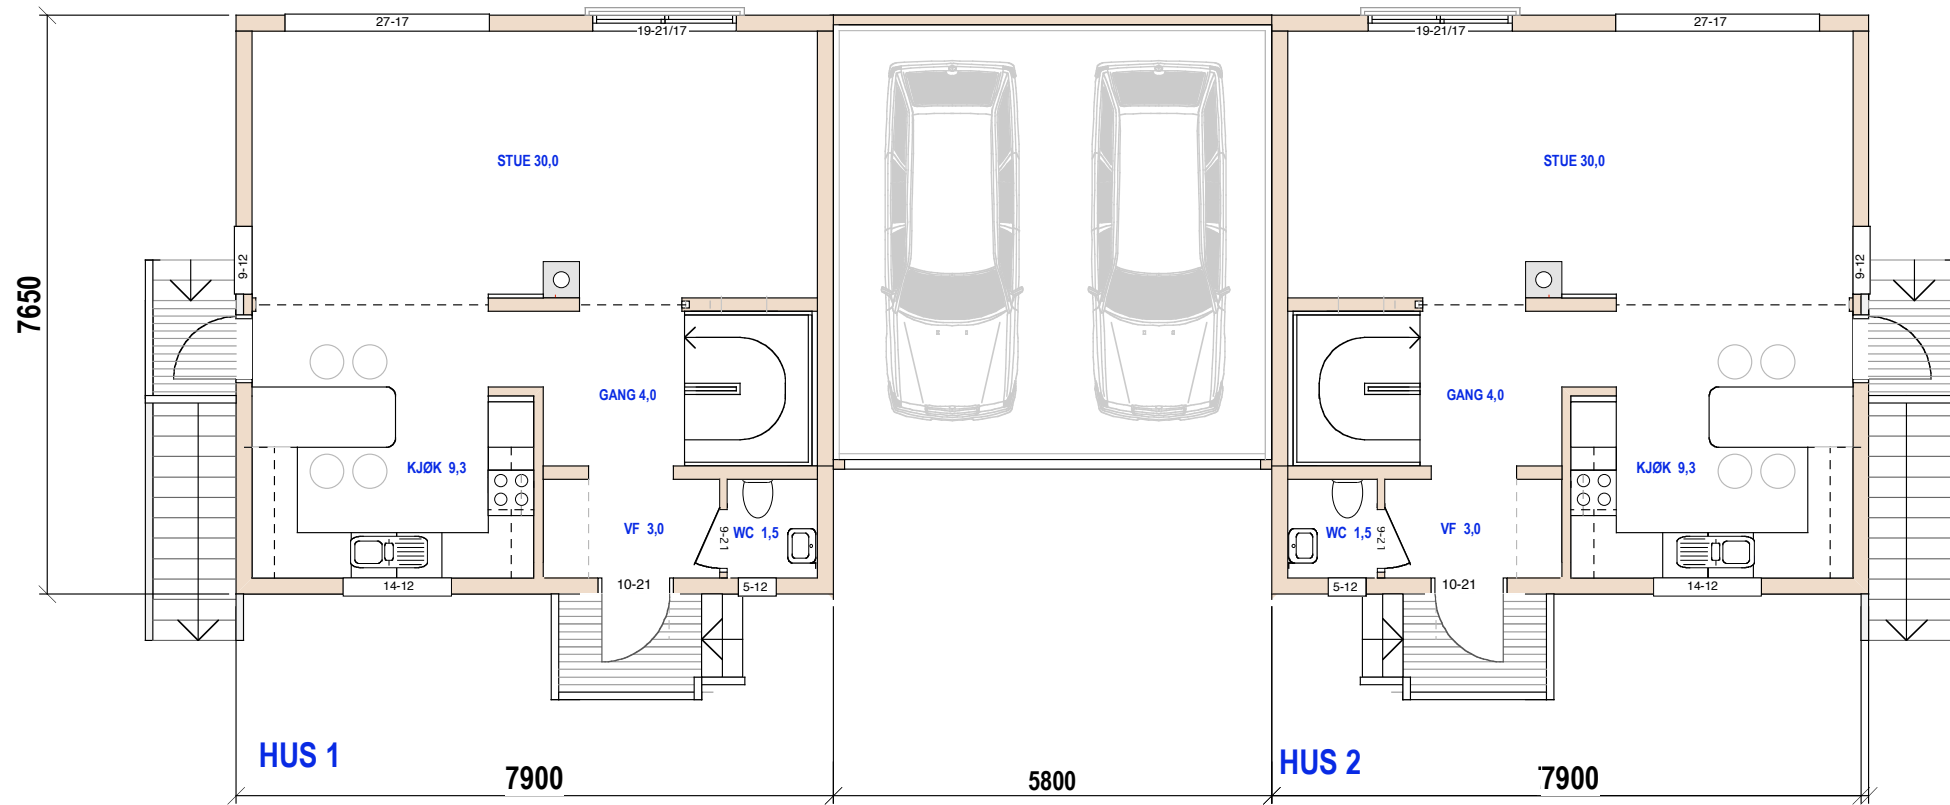

1.Etg =71.0 BRA
inkl. Garasje

1.Etg =54.0 +
Garasje

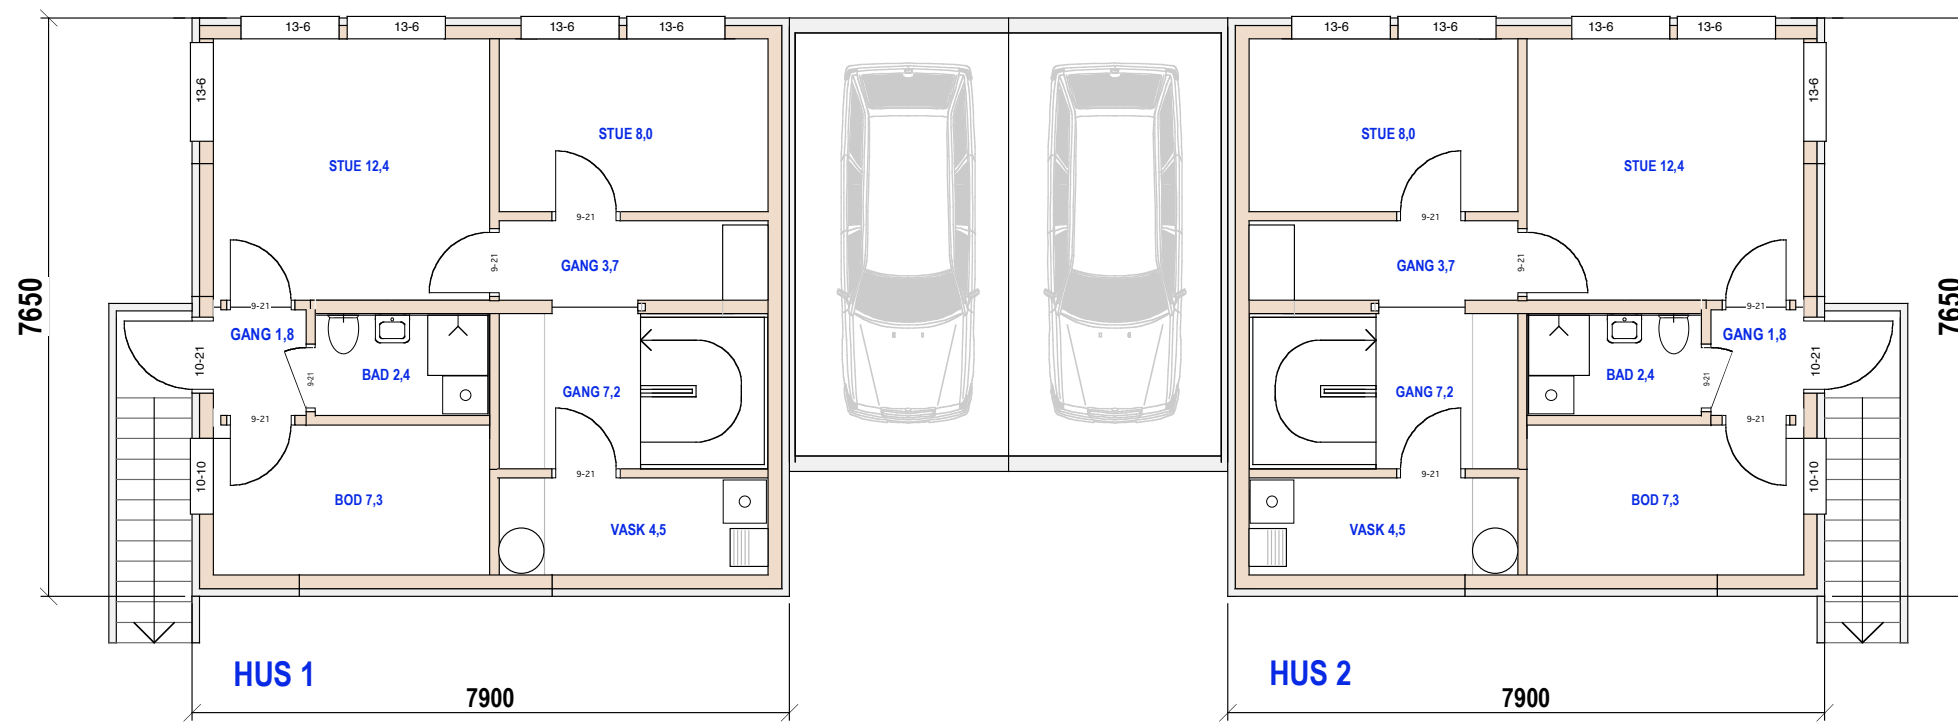

U.Etg =69.0 BRA
inkl. Garasje

Sum BRA =215.0
inkl gar

E.1-3 Plan 1. etg og kjeller

Oslo kommune
57/307 Langåsveien 11B

MÅL 1:100
20-09-21

TILTAKSHAVER:

Siv.ark. Nils Haugrud.
Øvre Slottsgt. 14 0157 Oslo
9518 9518



SYD HUS 1


HUS 2



NORD HUS 2

HUS 1

E.1-4 Fasaade Syd og nord

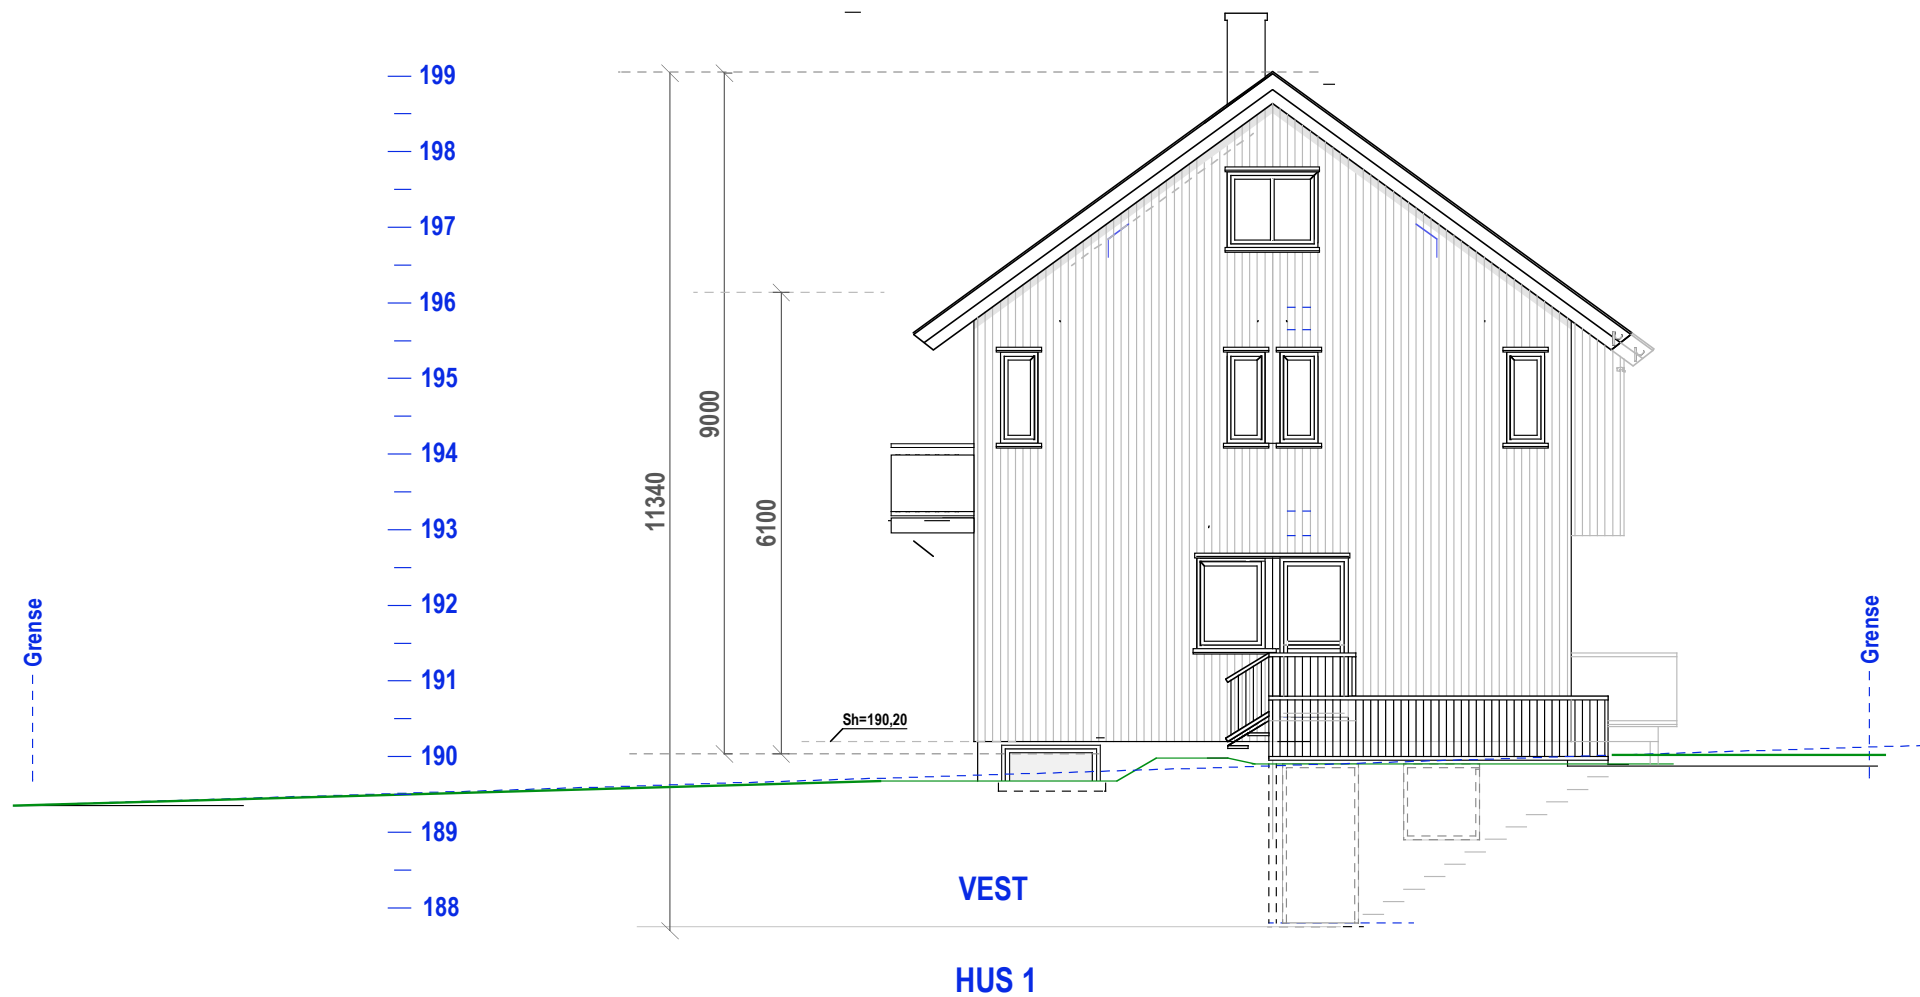

E.1-5 Fasade øst og vest