

E.1-1 SITT


52/504 Nils Bays vei 35

MÅL 1:100


10-12-21 24-09-22-06-10-22

Tiltakshaver:


Siv.ark. Nils Haugrud.
 Welhavens gate 2, 0166 Oslo
 Tlf 95 18 95 18 nhaugrud@online.no

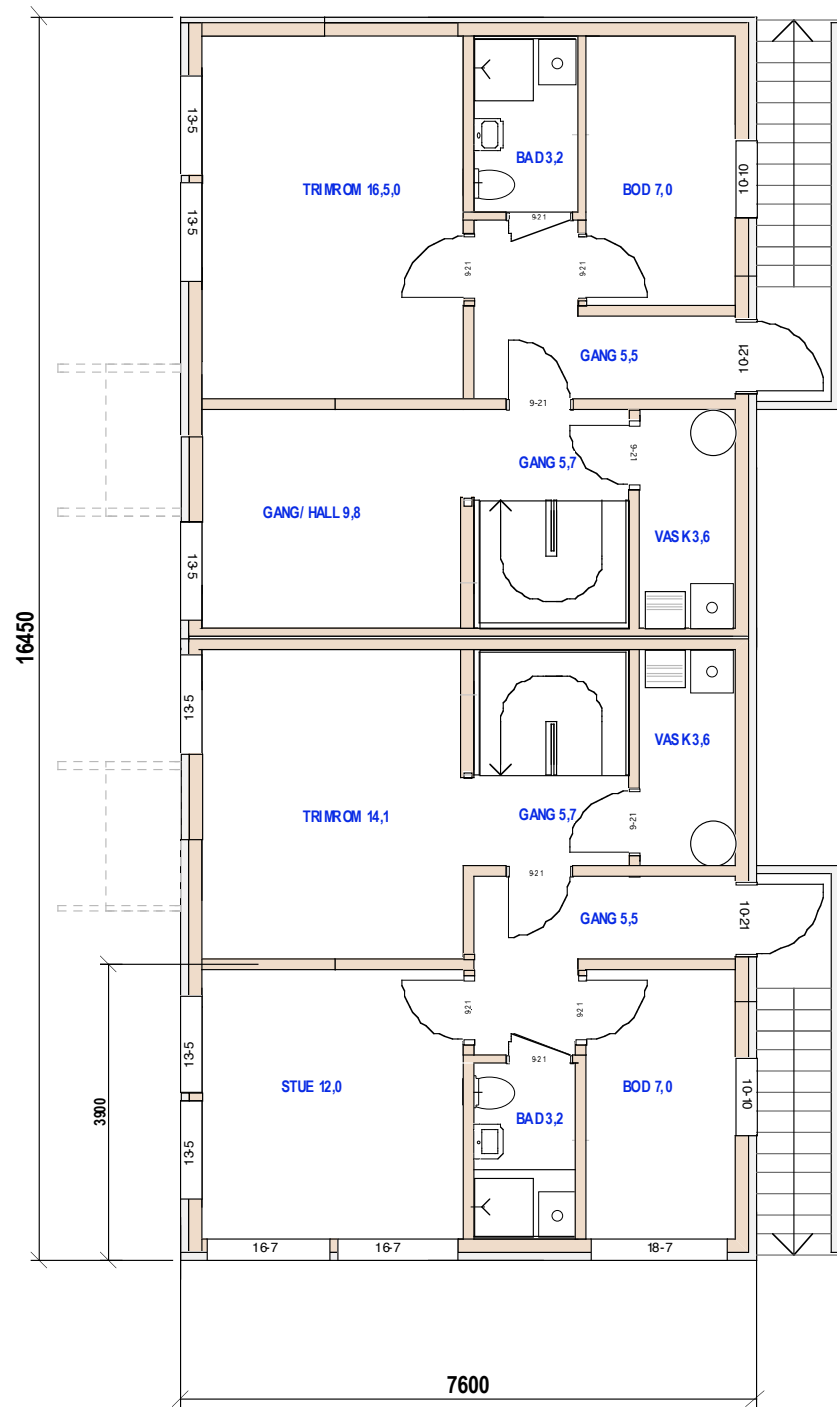

U.Etg =55,0 BRA

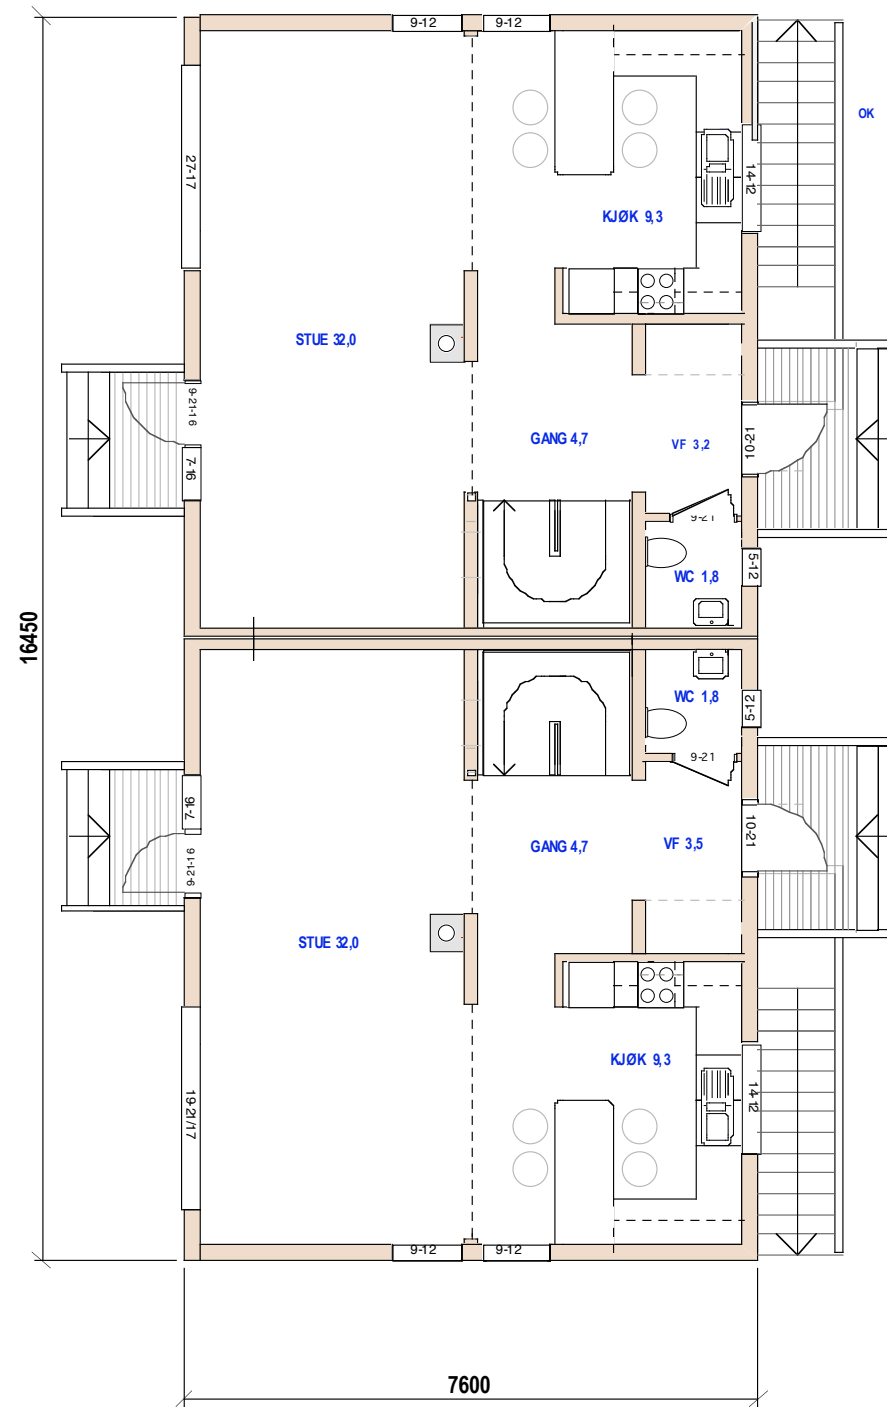

1.Etg =57,0 BRA

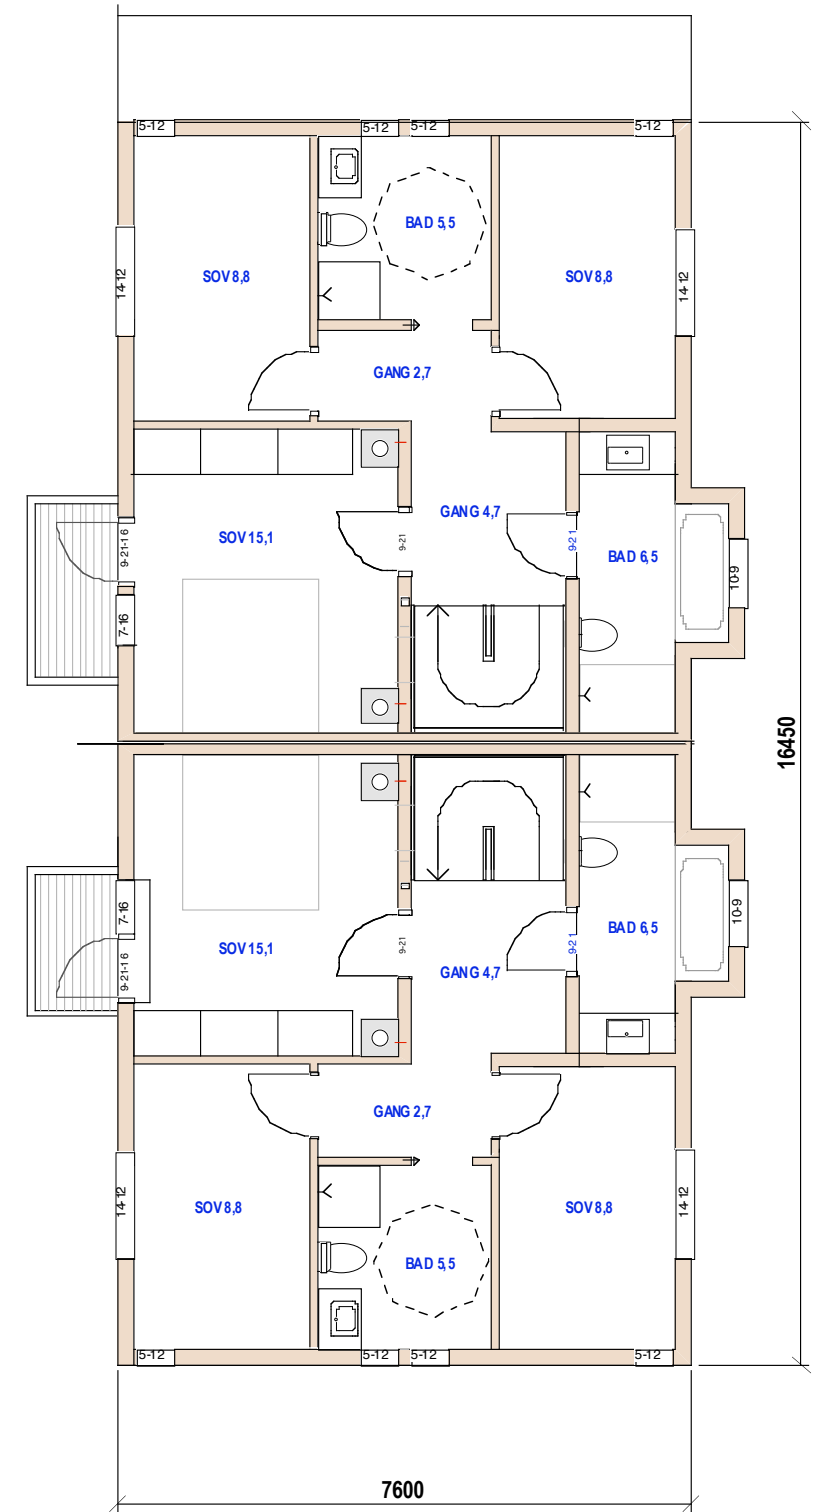

2.Etg =58,0 BRA

8

HUS2-3

E.1-2 Plan


52/504 Nils Bays vei 35

MÅL 1:100


10-12-21 24-09-22 06-10-22

Tiltakshaver:


Siv.ark. Nils Haugrud,
Welhavens gate 2, 0166 Oslo
Tlf 95 18 95 18 nhaugrud@online.no

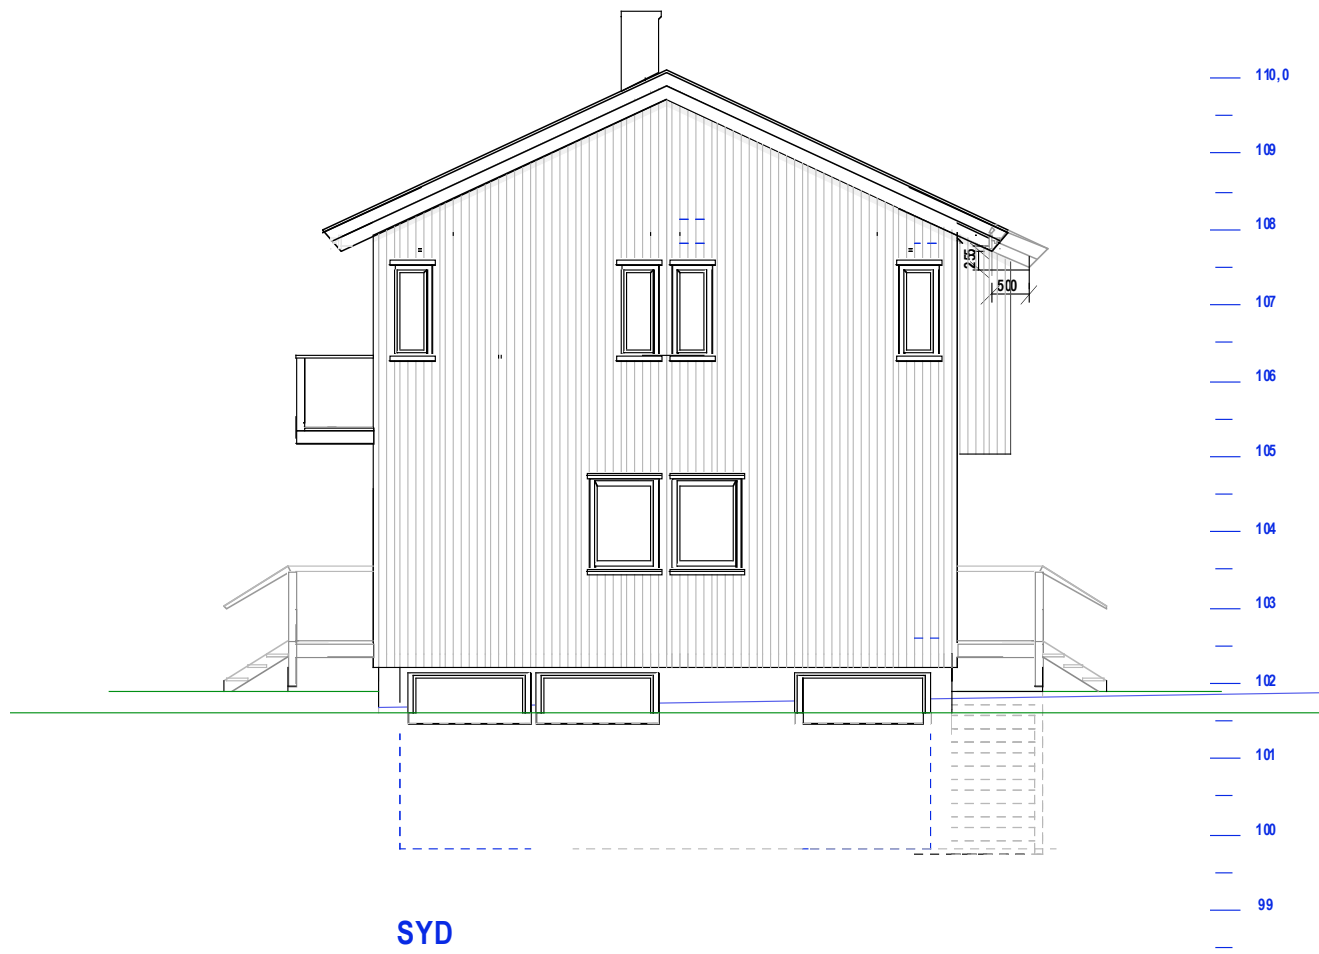


SYD

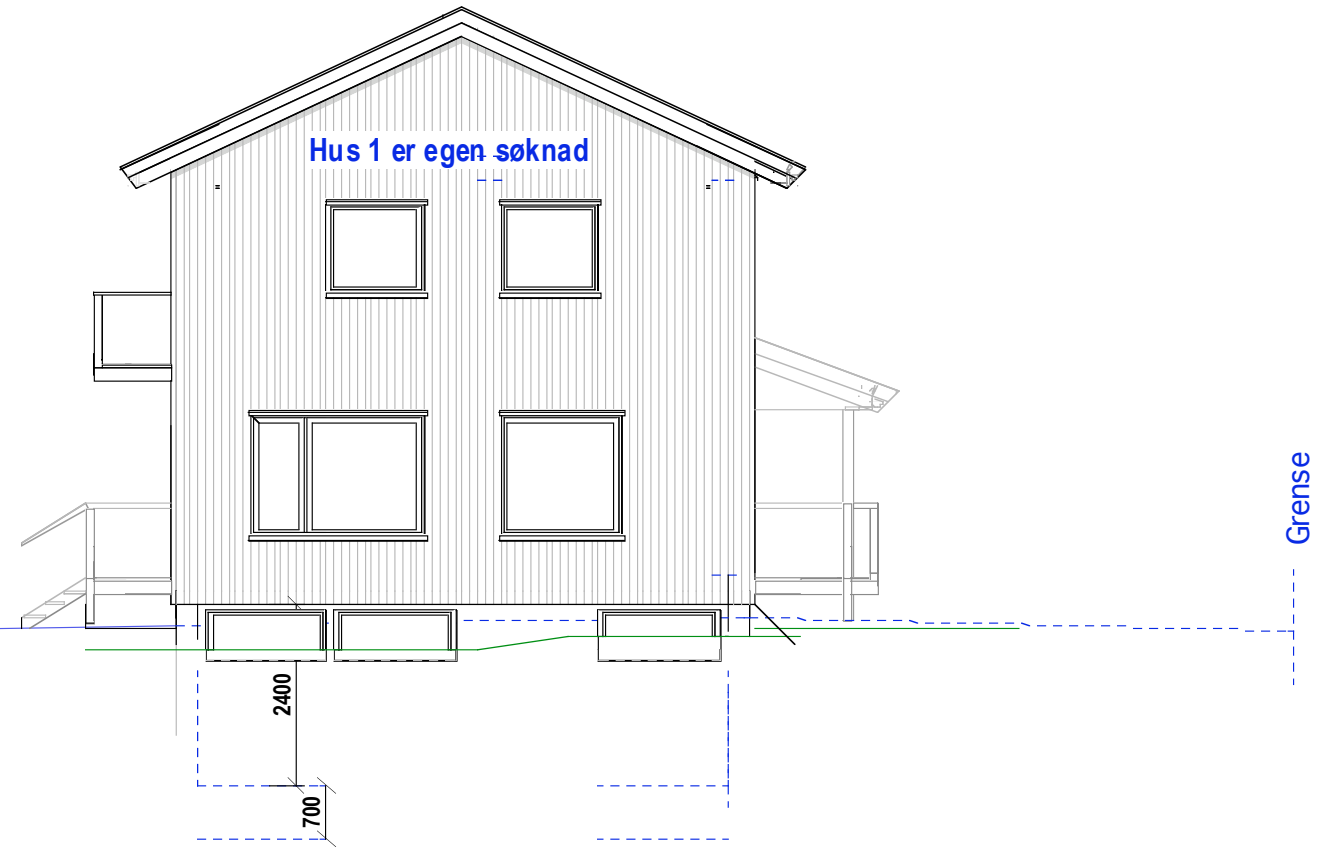

Grense

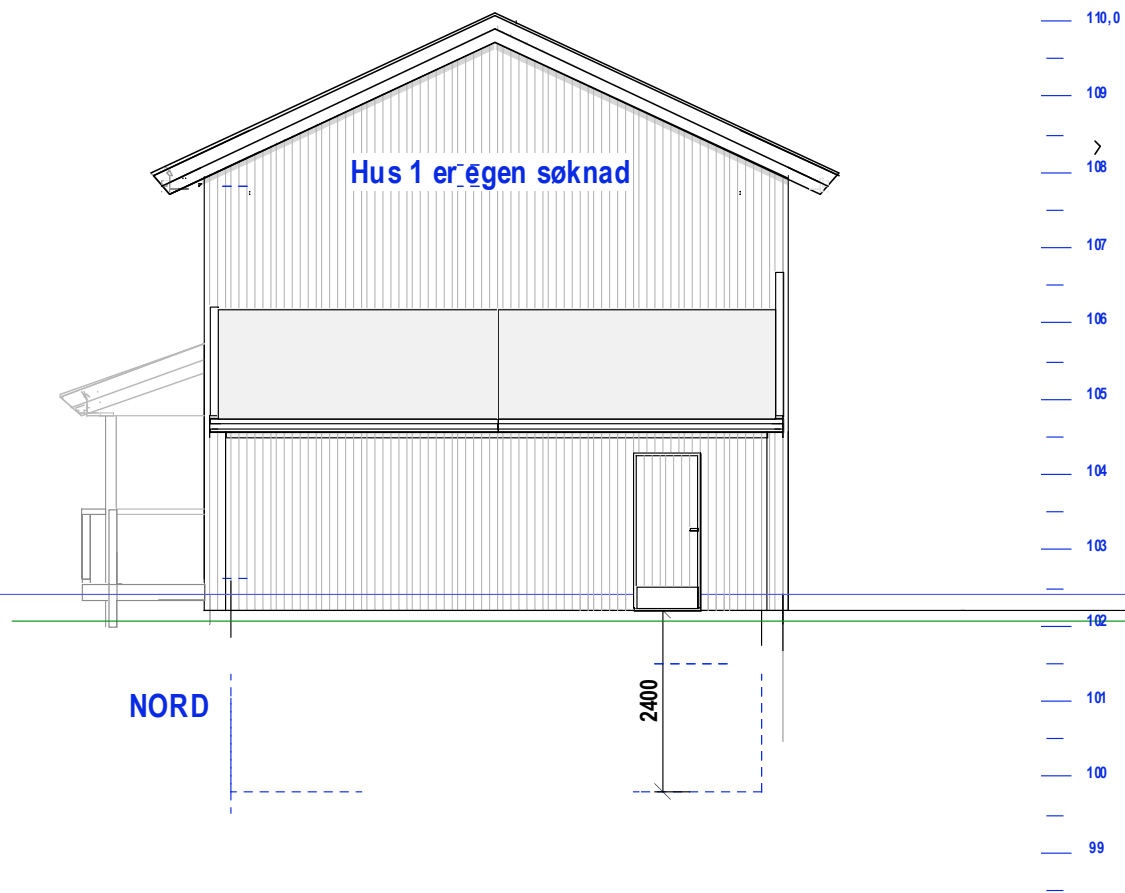

NORD

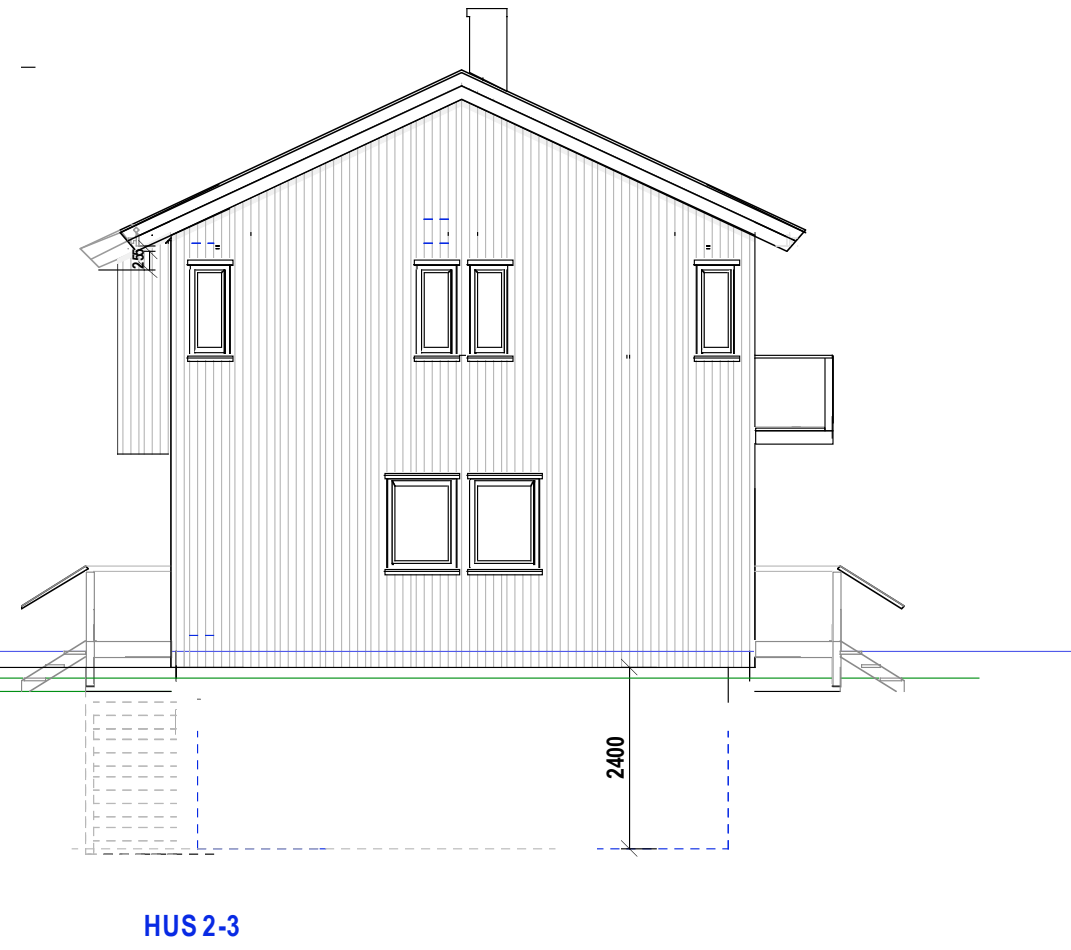

HUS 2-3

E.1-3 Fasade Gavl.

52/504 Nils Bays vei 35

MÅL 1:100

10-12-21 24-09-22 06-10-22

Tiltakshaver:

Siv.ark. Nils Haugrud,
Welhavens gate 2, 0166 Oslo
Tlf 95 18 95 18 nhaugrud@online.no



HUS 2-3
E.1-4 Fasade øst og vest

52/504 Nils Bays vei 35

MÅL 1:100

10-12-21 24-09-22 06-10-22

Tiltakshaver:

Siv.ark. Nils Haugrud,
Welhavens gate 2, 01 66 Oslo
Tlf 95 18 95 18 nhaugrud@online.no