


HUS 1 med Garasjer
E.1-1 SITT

52/504 Nils Bays vei 35


MÅL 1:100
10-12-21

Tiltakshaver:


Siv.ark. Nils Haugrud.
Jvre Slottsgt. 14, 0157 Oslo
Tlf 9518 9518 nhaugrud@online.no

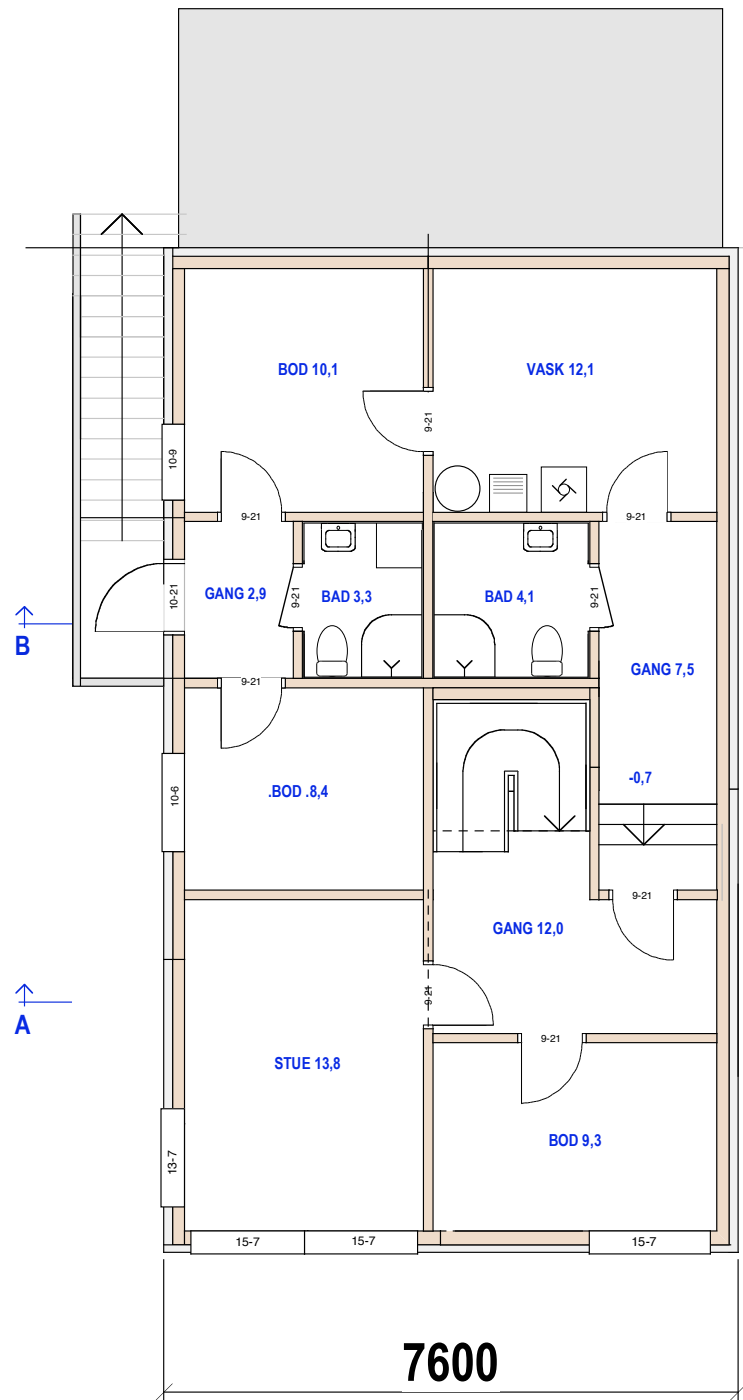

U.Etg =89.0 BRA

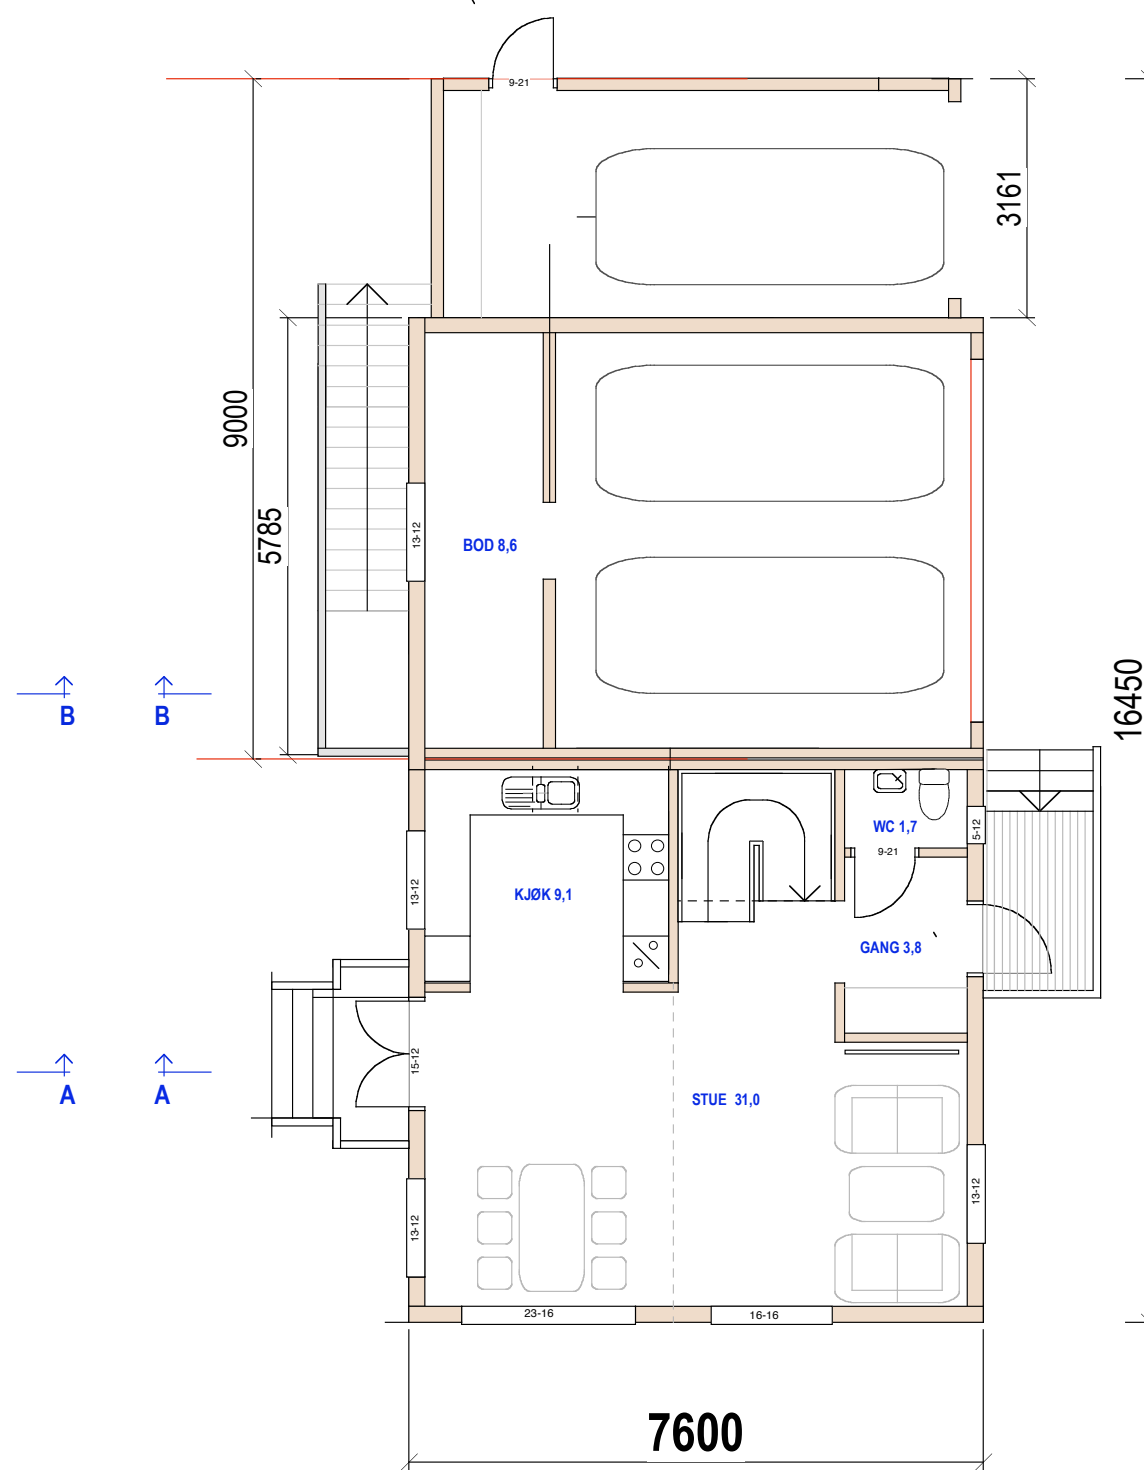

1.Etg =92,5 BRA +16

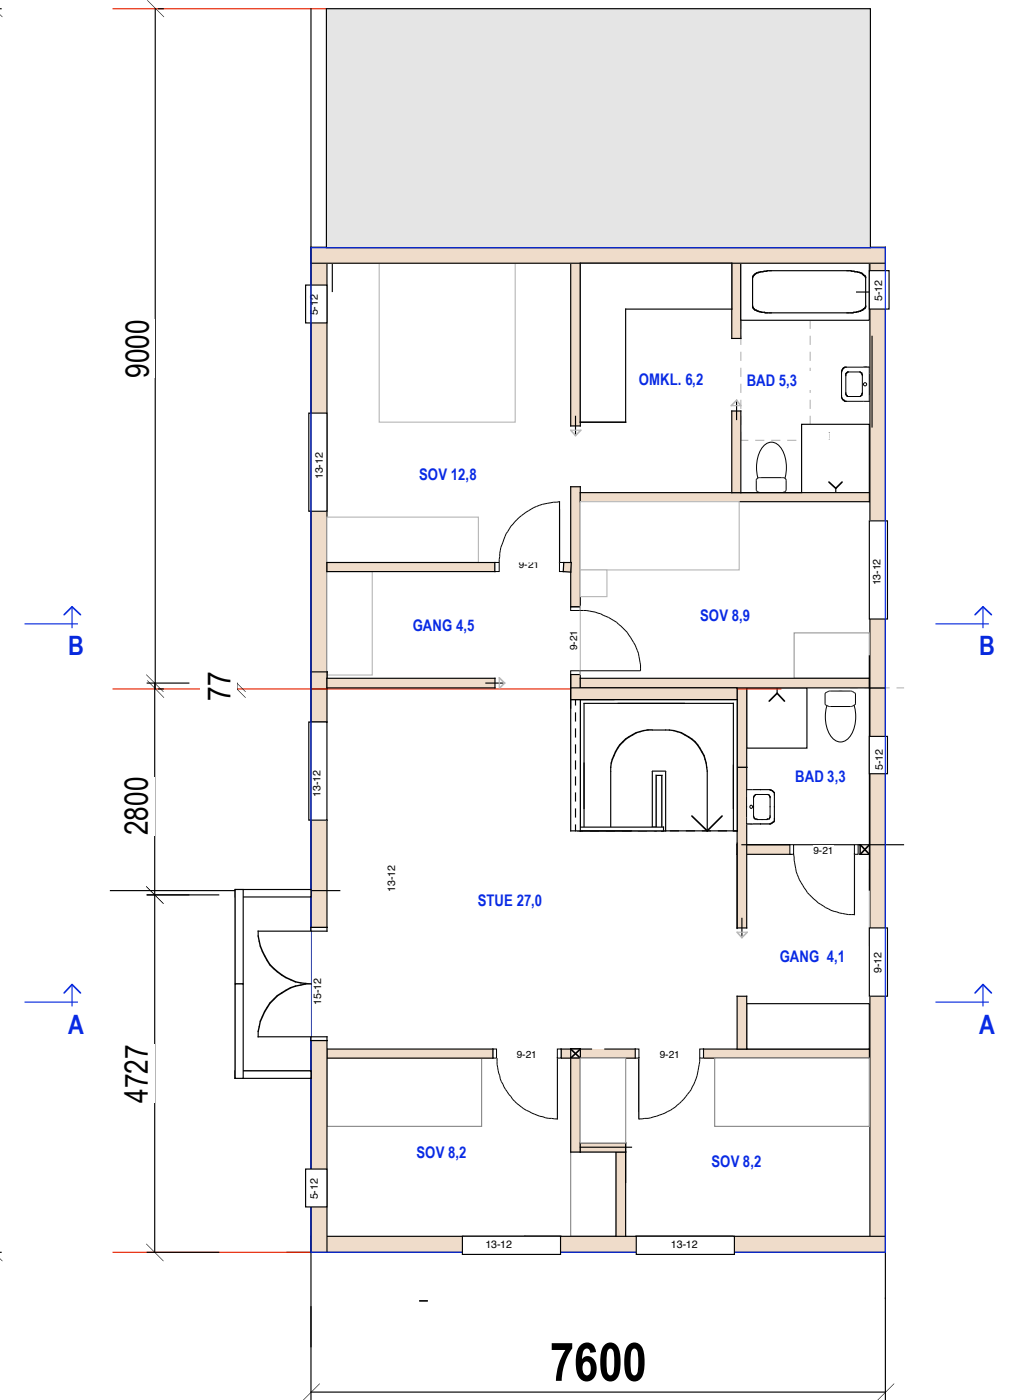

2.Etg =92,5 BRA


HUS 1 med Garasjer
E.1-2 Plan

52/504 Nils Bays vei 35


MÅL 1:100
10-12-21

Tiltakshaver:


Siv.ark. Nils Haugrud.
Jvre Slottsgt. 14, 0157 Oslo
Tlf 9518 9518 nhaugrud@online.no

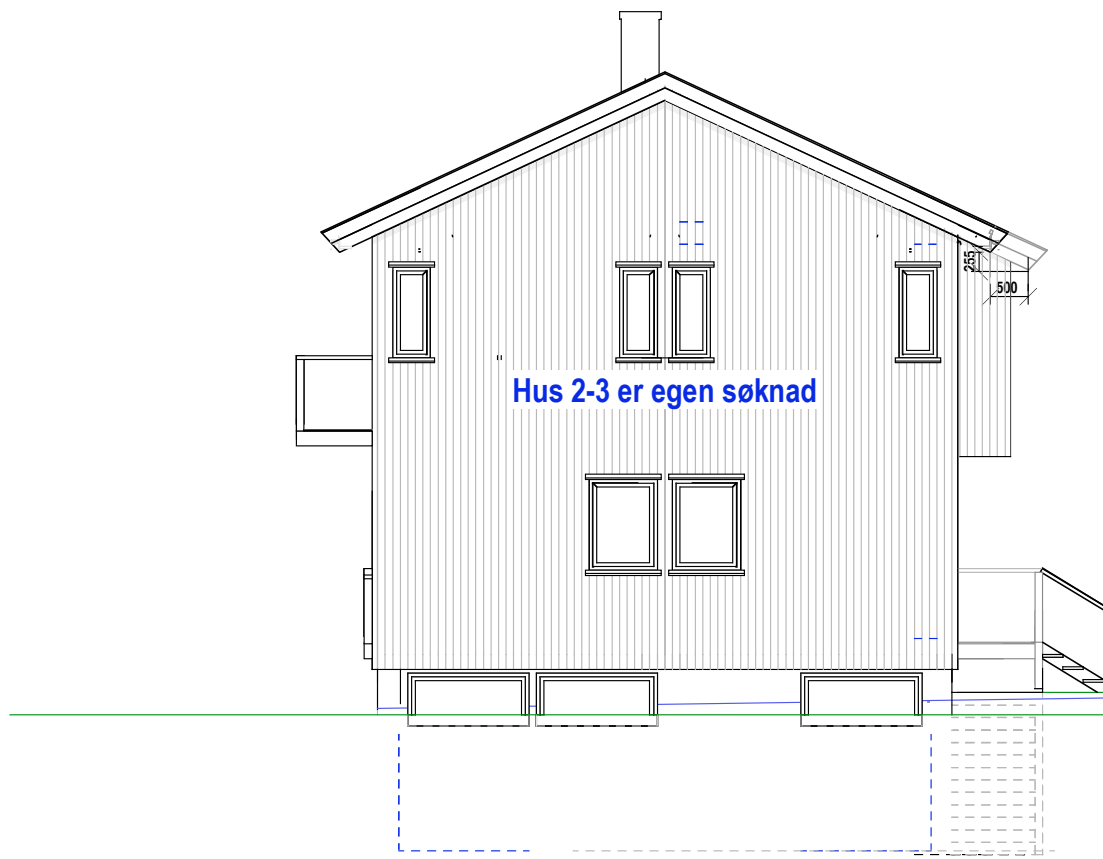


SYD

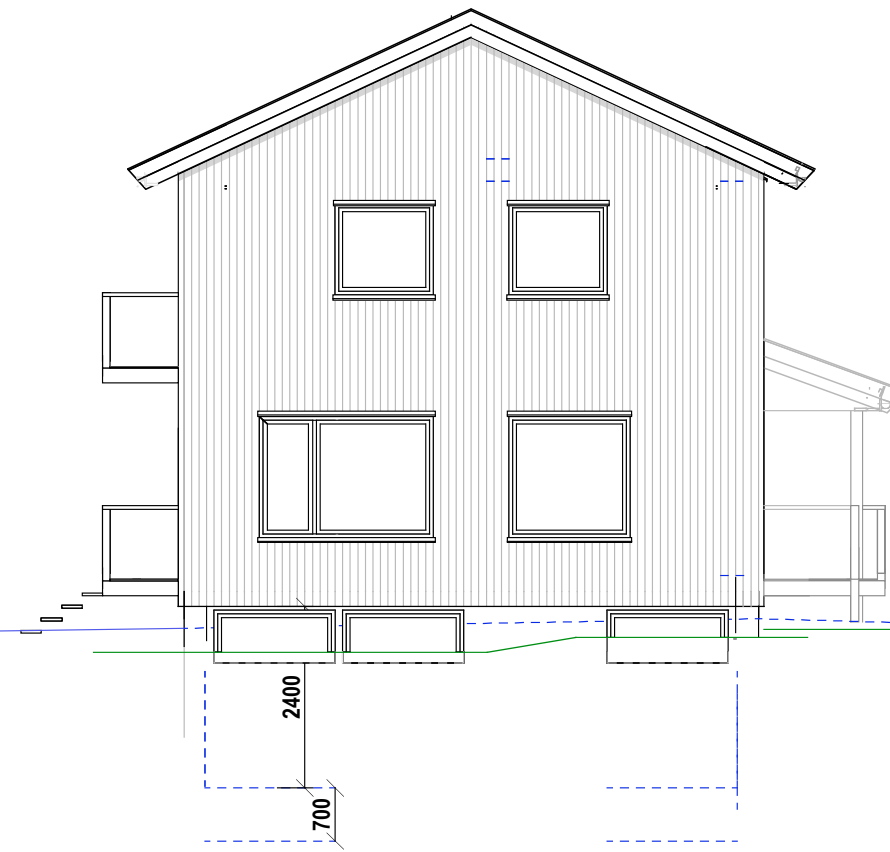



Grense

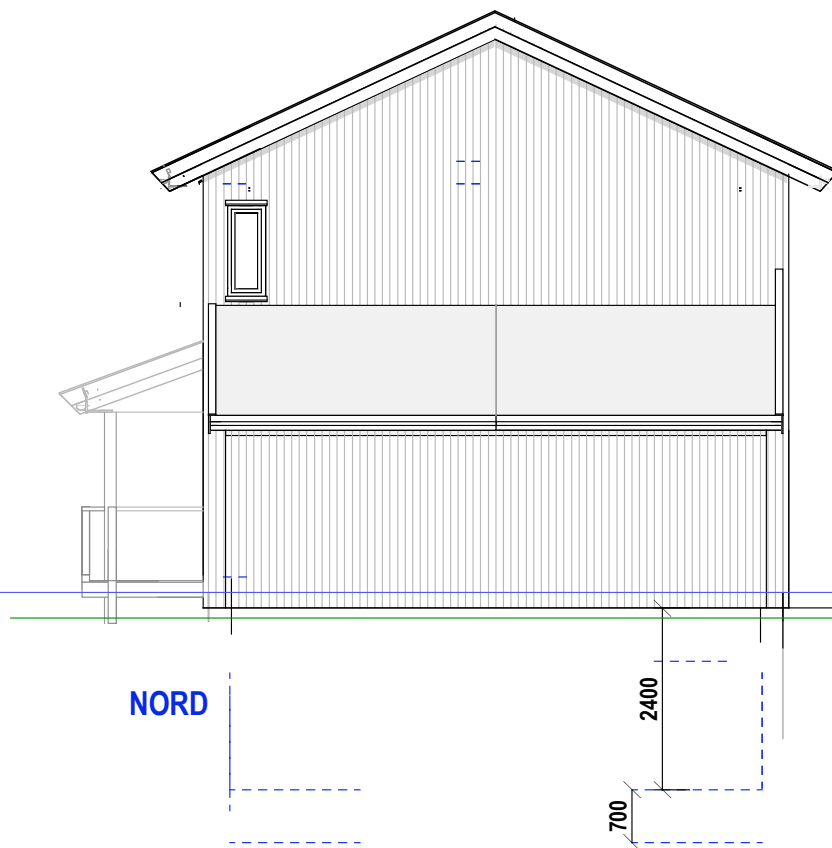

NORD

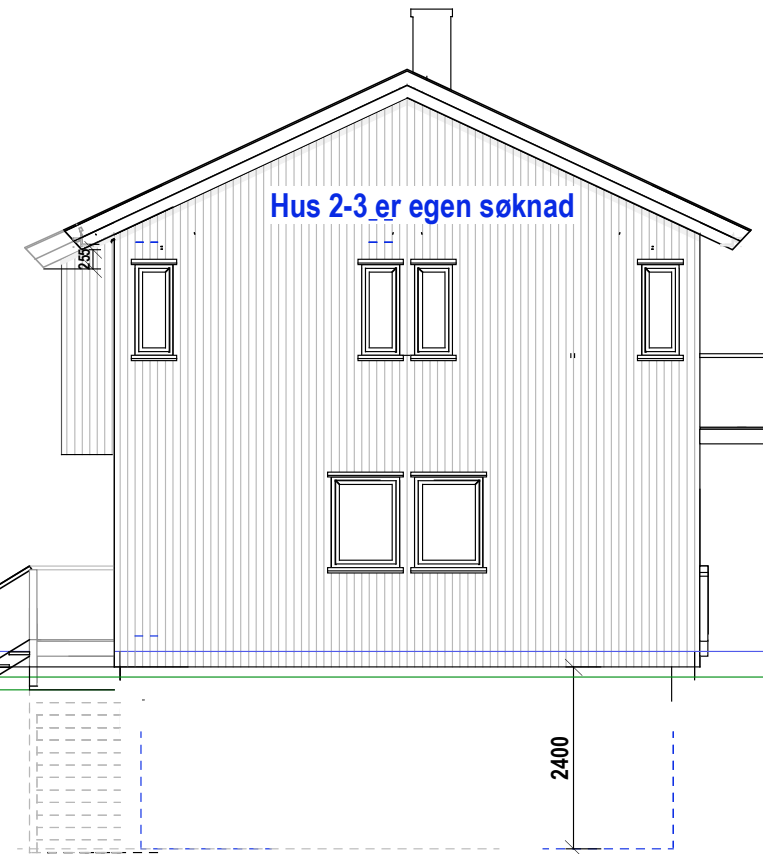

HUS 1 med Garasjer
E.1-3 Fasade Gavl.

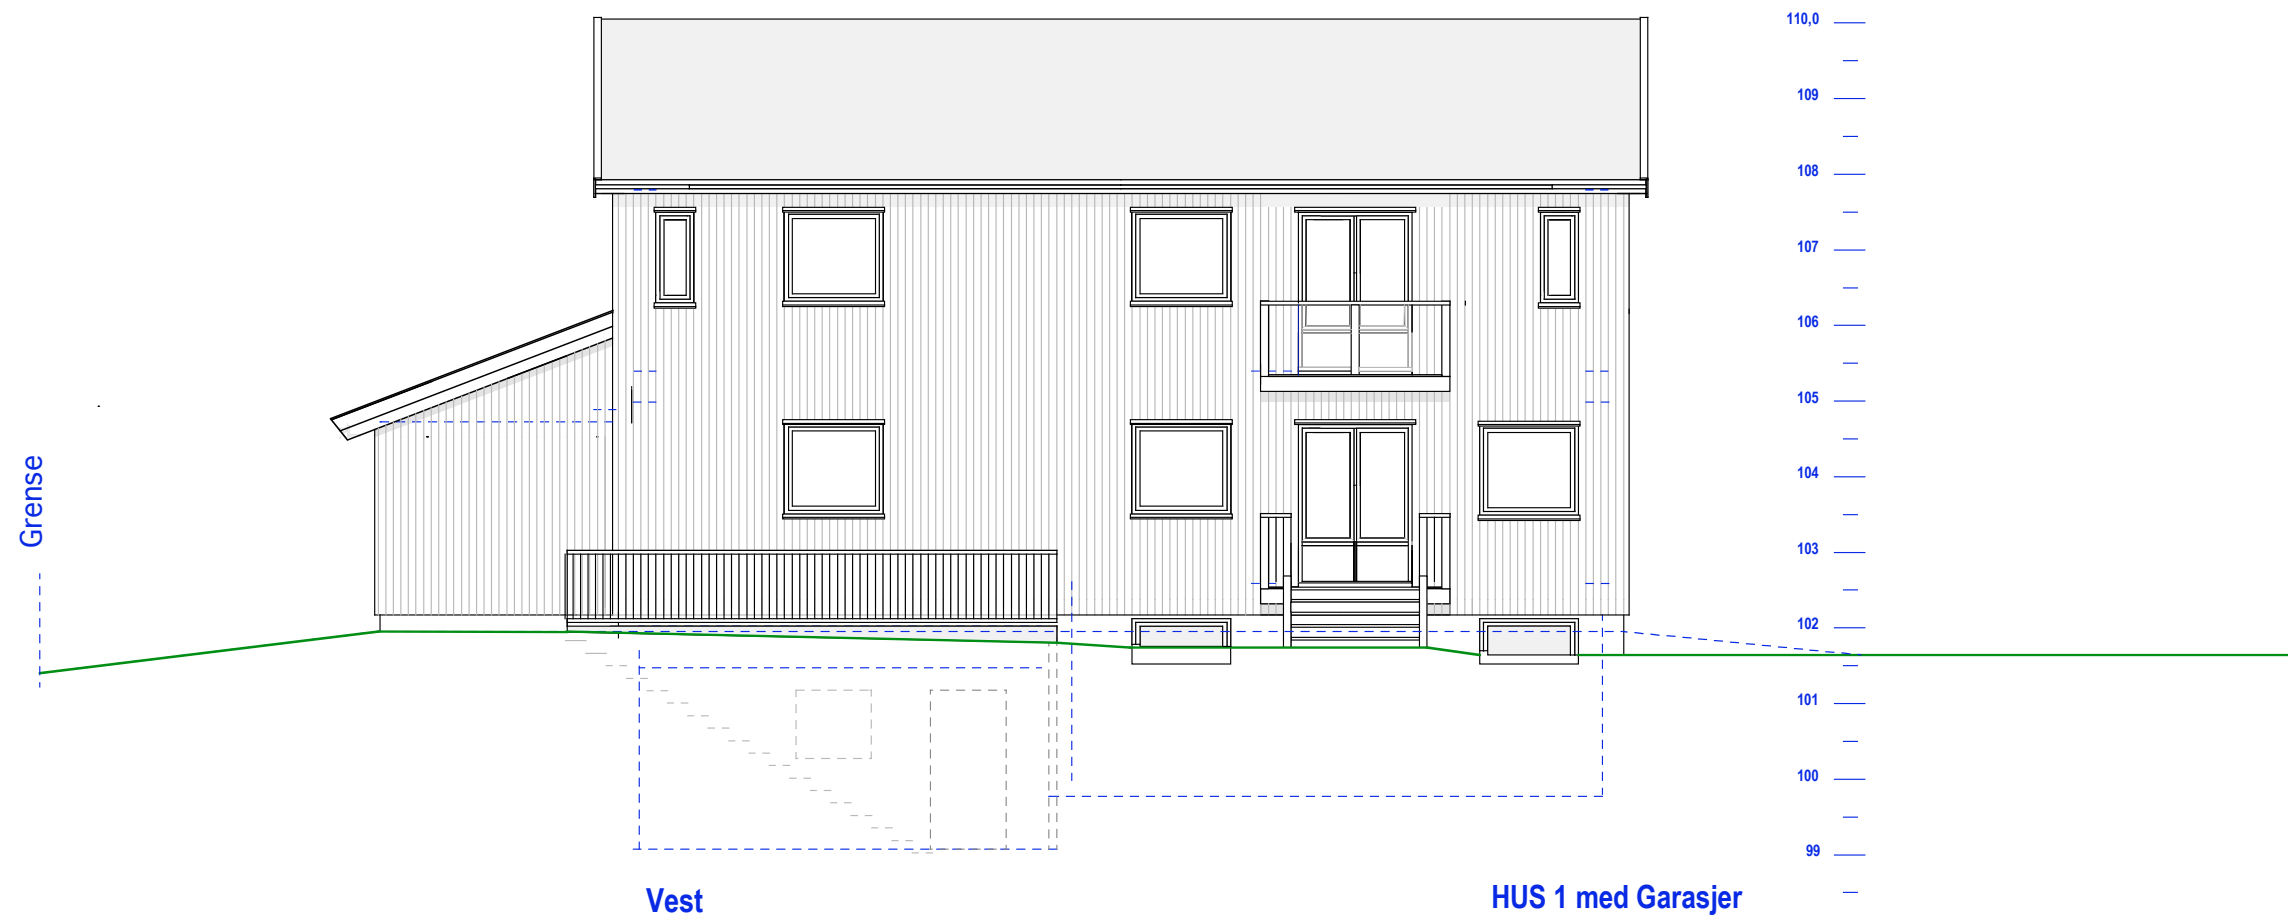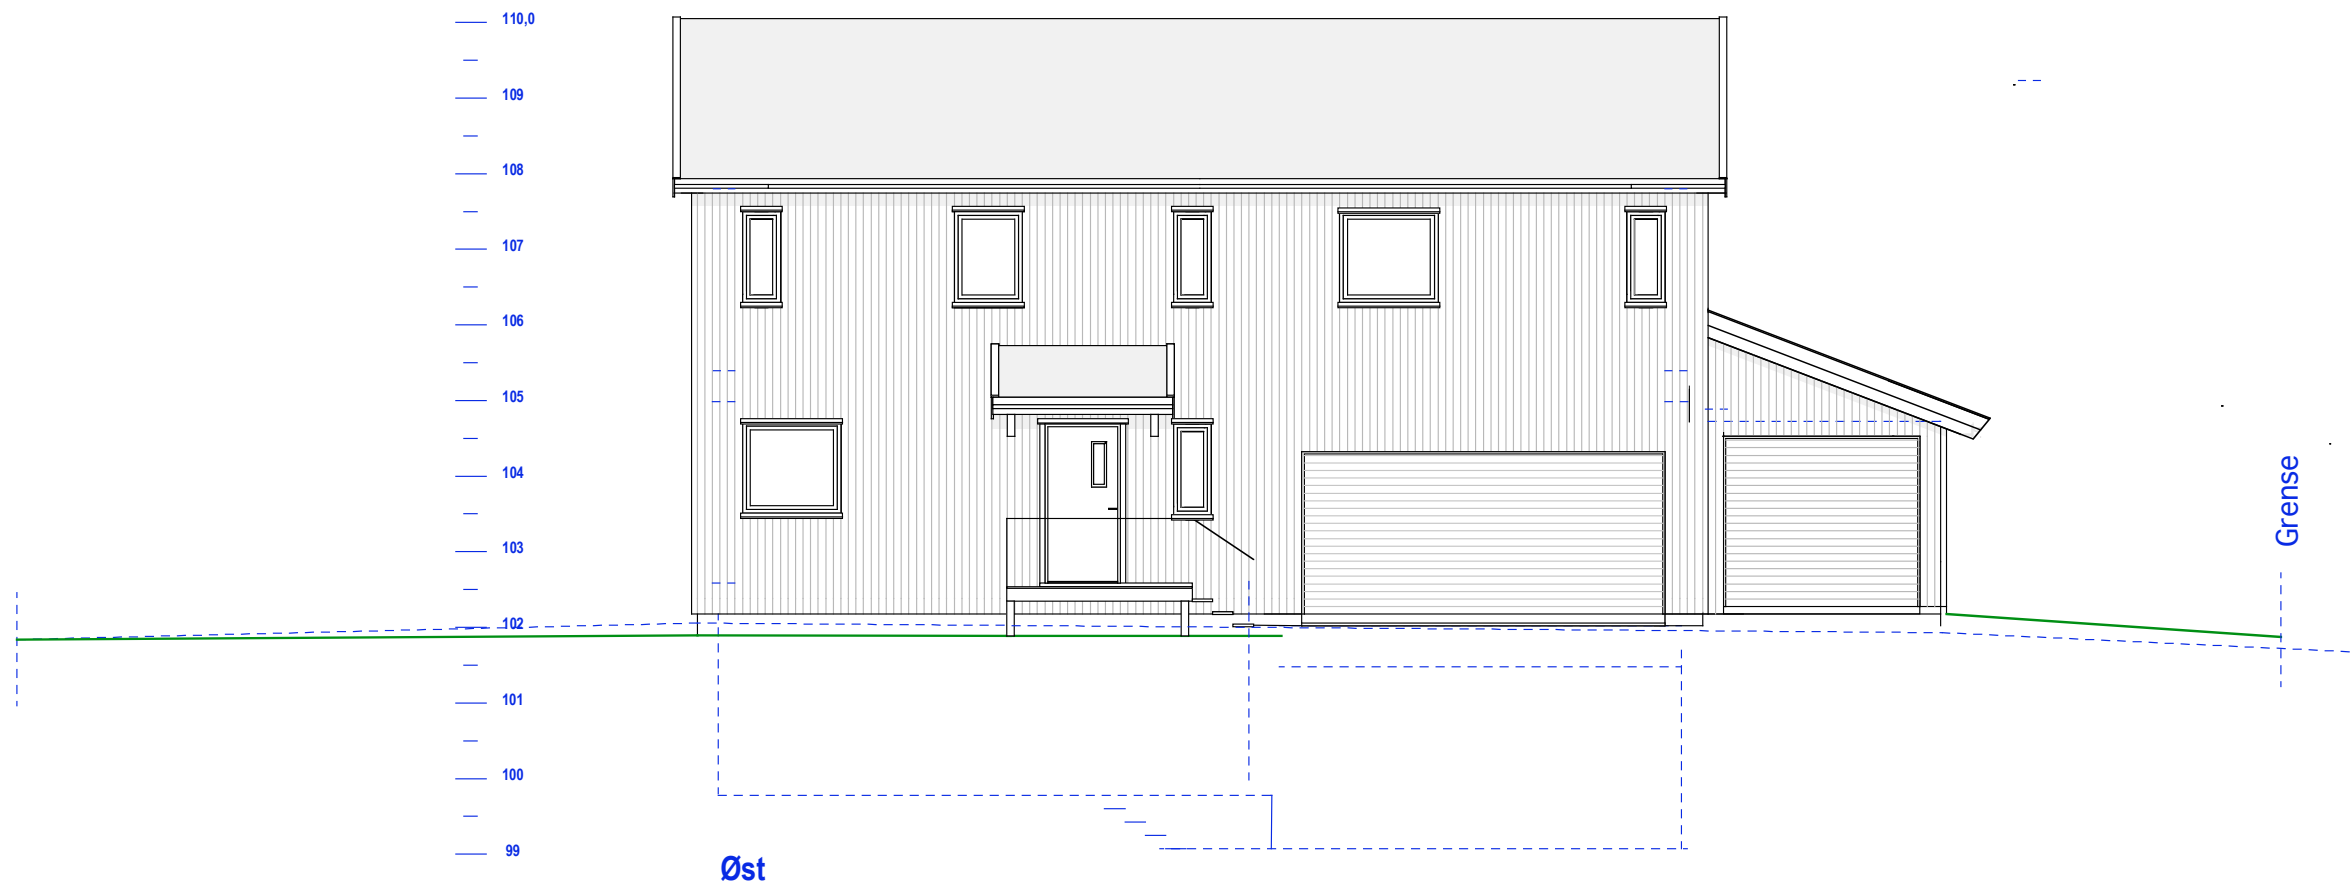

HUS 1 med Garasjer
E.1-4 Fasade øst og vest

52/504 Nils Bays vei 35

MÅL 1:100
10-12-21

Tiltakshaver:

Siv.ark. Nils Haugrud,
Jvre Slottsgt. 14, 0157 Oslo
Tlf 9518 9518 nhaugrud@online.no