



U.Etg =55,0 BRA

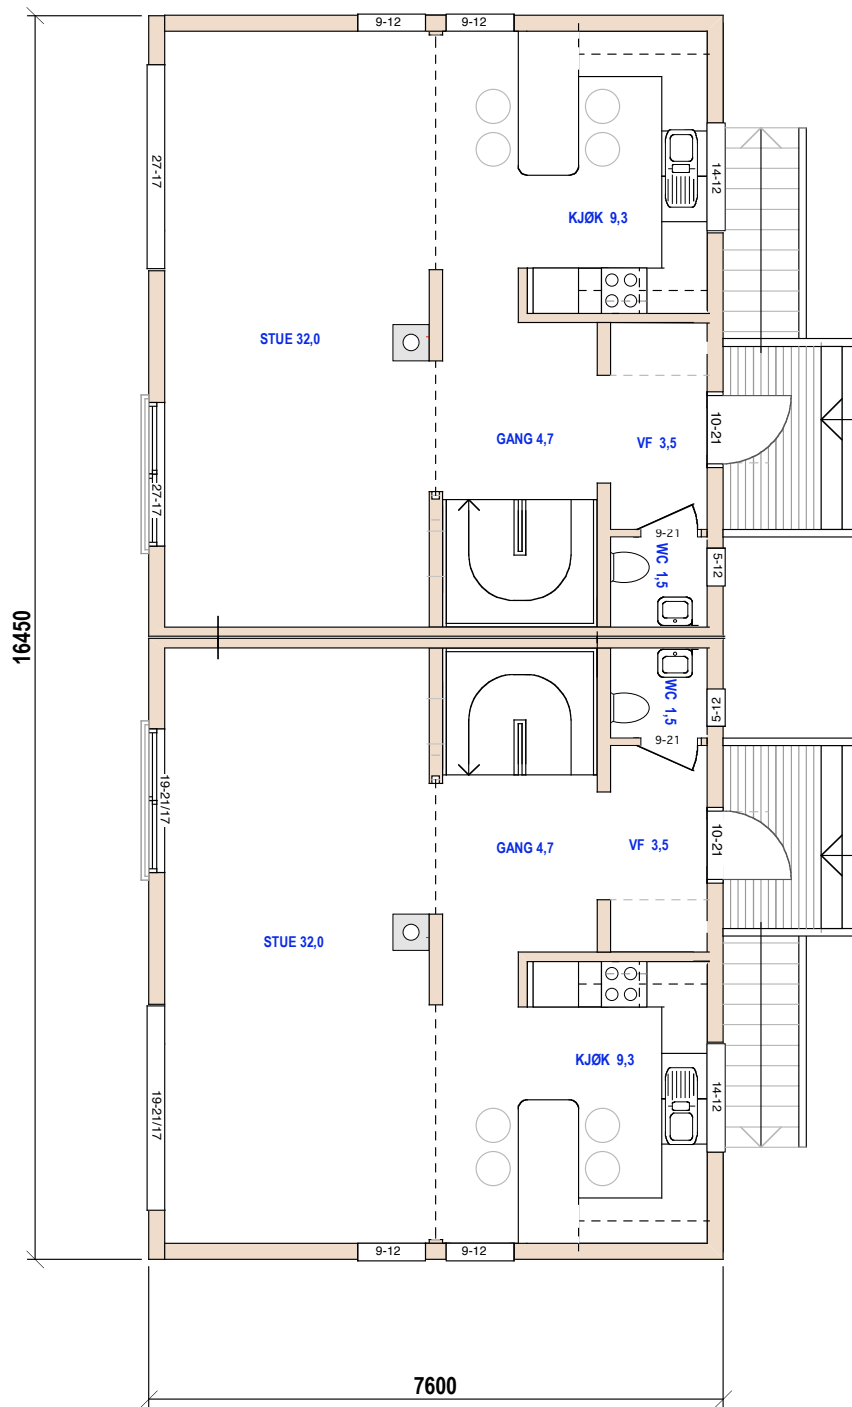

1.Etg =57,0 BRA

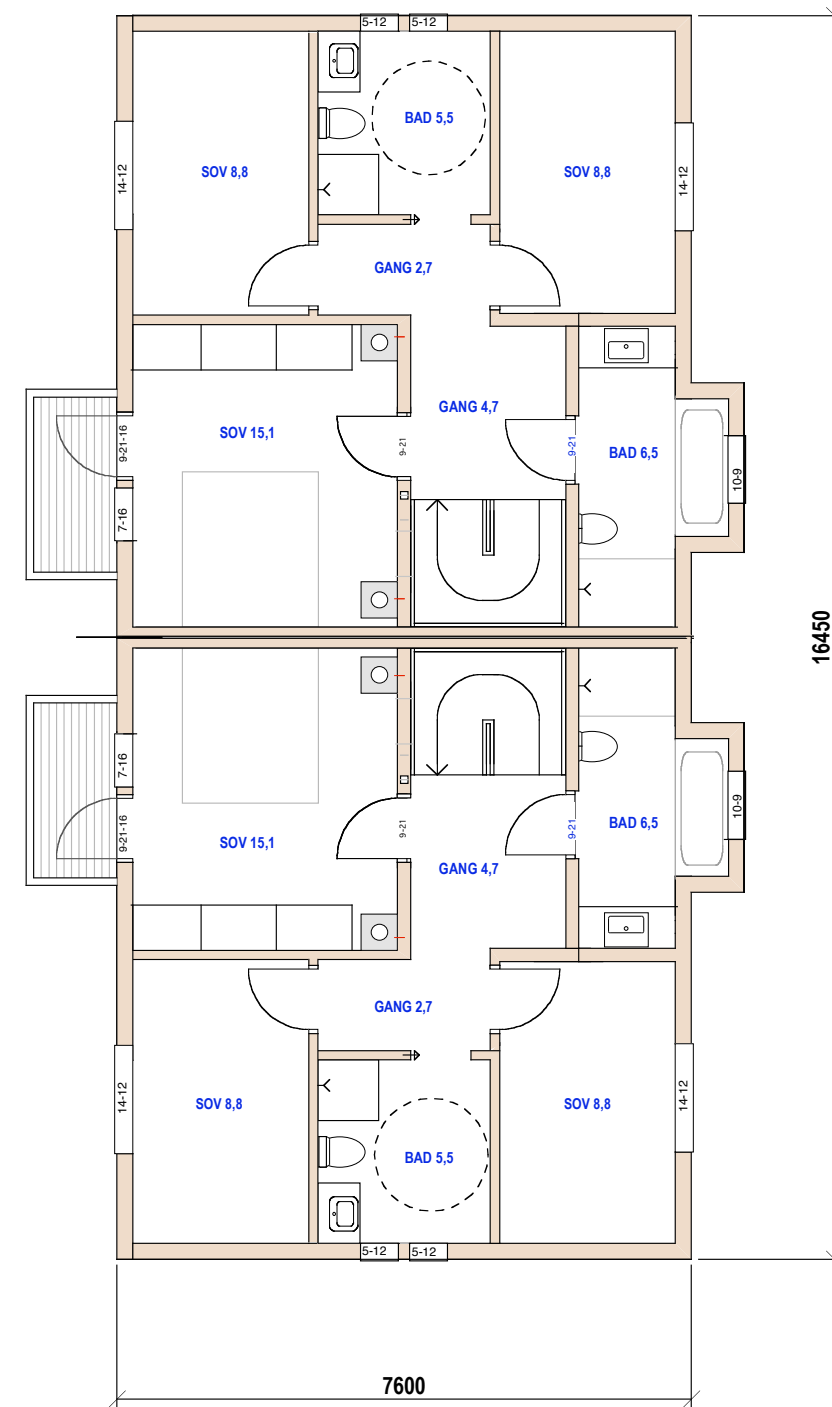

2.Etg =58,0 BRA


HUS 2-3
E.1-2 Plan

52/504 Nils Bays vei 35


MÅL 1:100
10-12-21

Tiltakshaver:


Siv.ark. Nils Haugrud.
Jvre Slottsgt. 14, 0157 Oslo
Tlf 9518 9518 nhaugrud@online.no

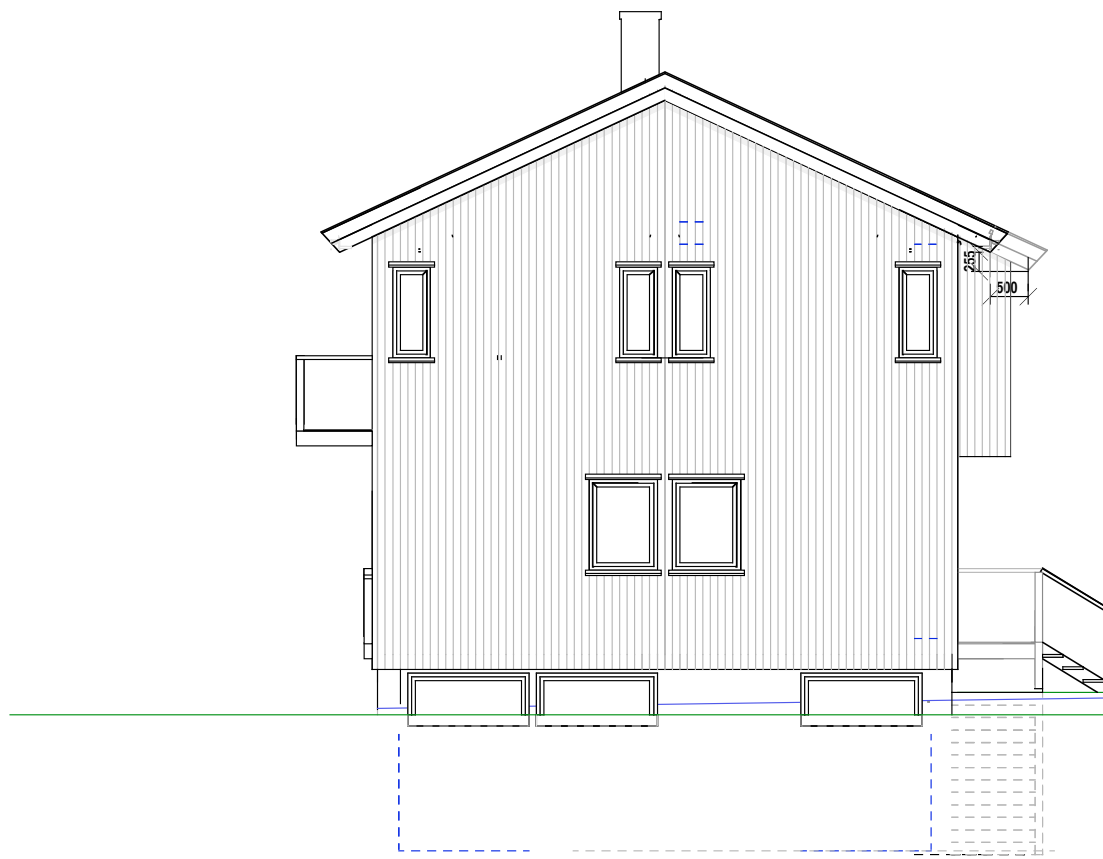


SYD

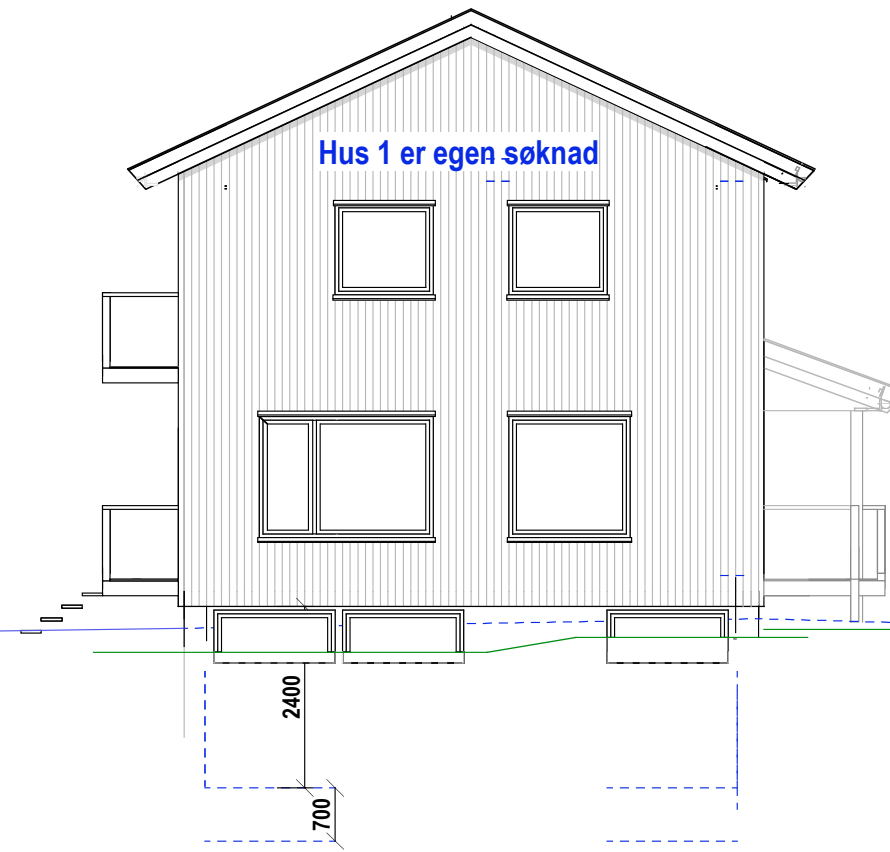

Grense

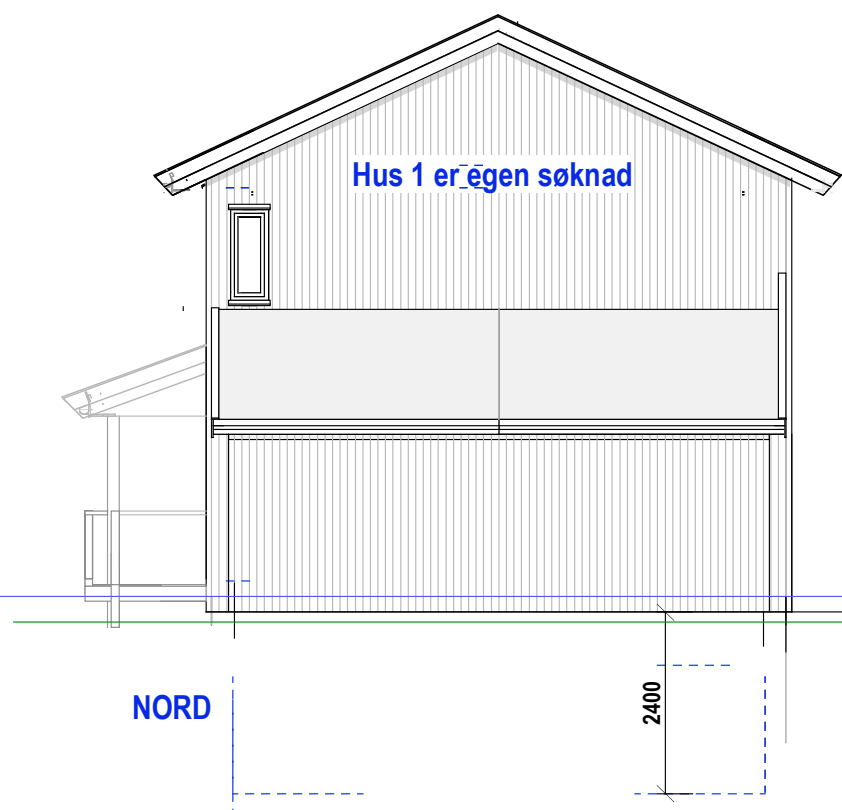

NORD

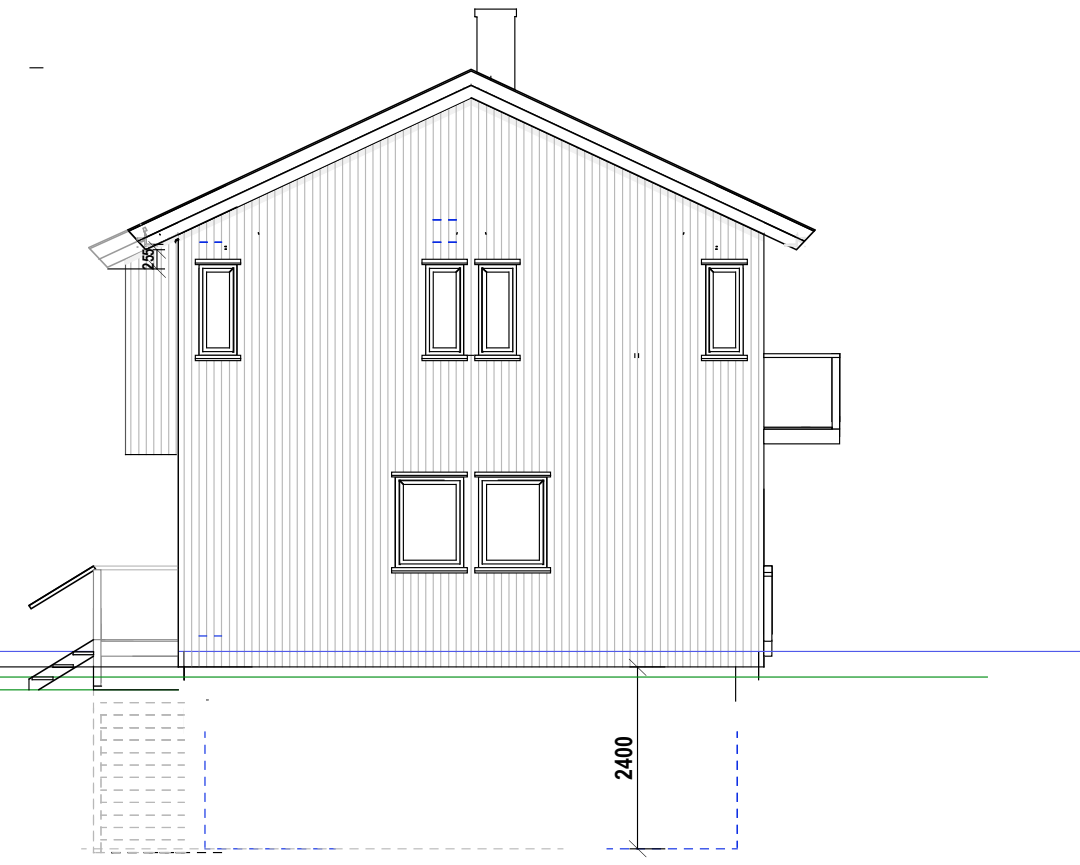

HUS 2-3

E.1-3 Fasade Gavl.


52/504 Nils Bays vei 35

MÅL 1:100

10-12-21

Tiltakshaver:

Siv.ark. Nils Haugrud,
 Jvre Slottsgt. 14, 0157 Oslo
 Tlf 9518 9518 nhaugrud@online.no

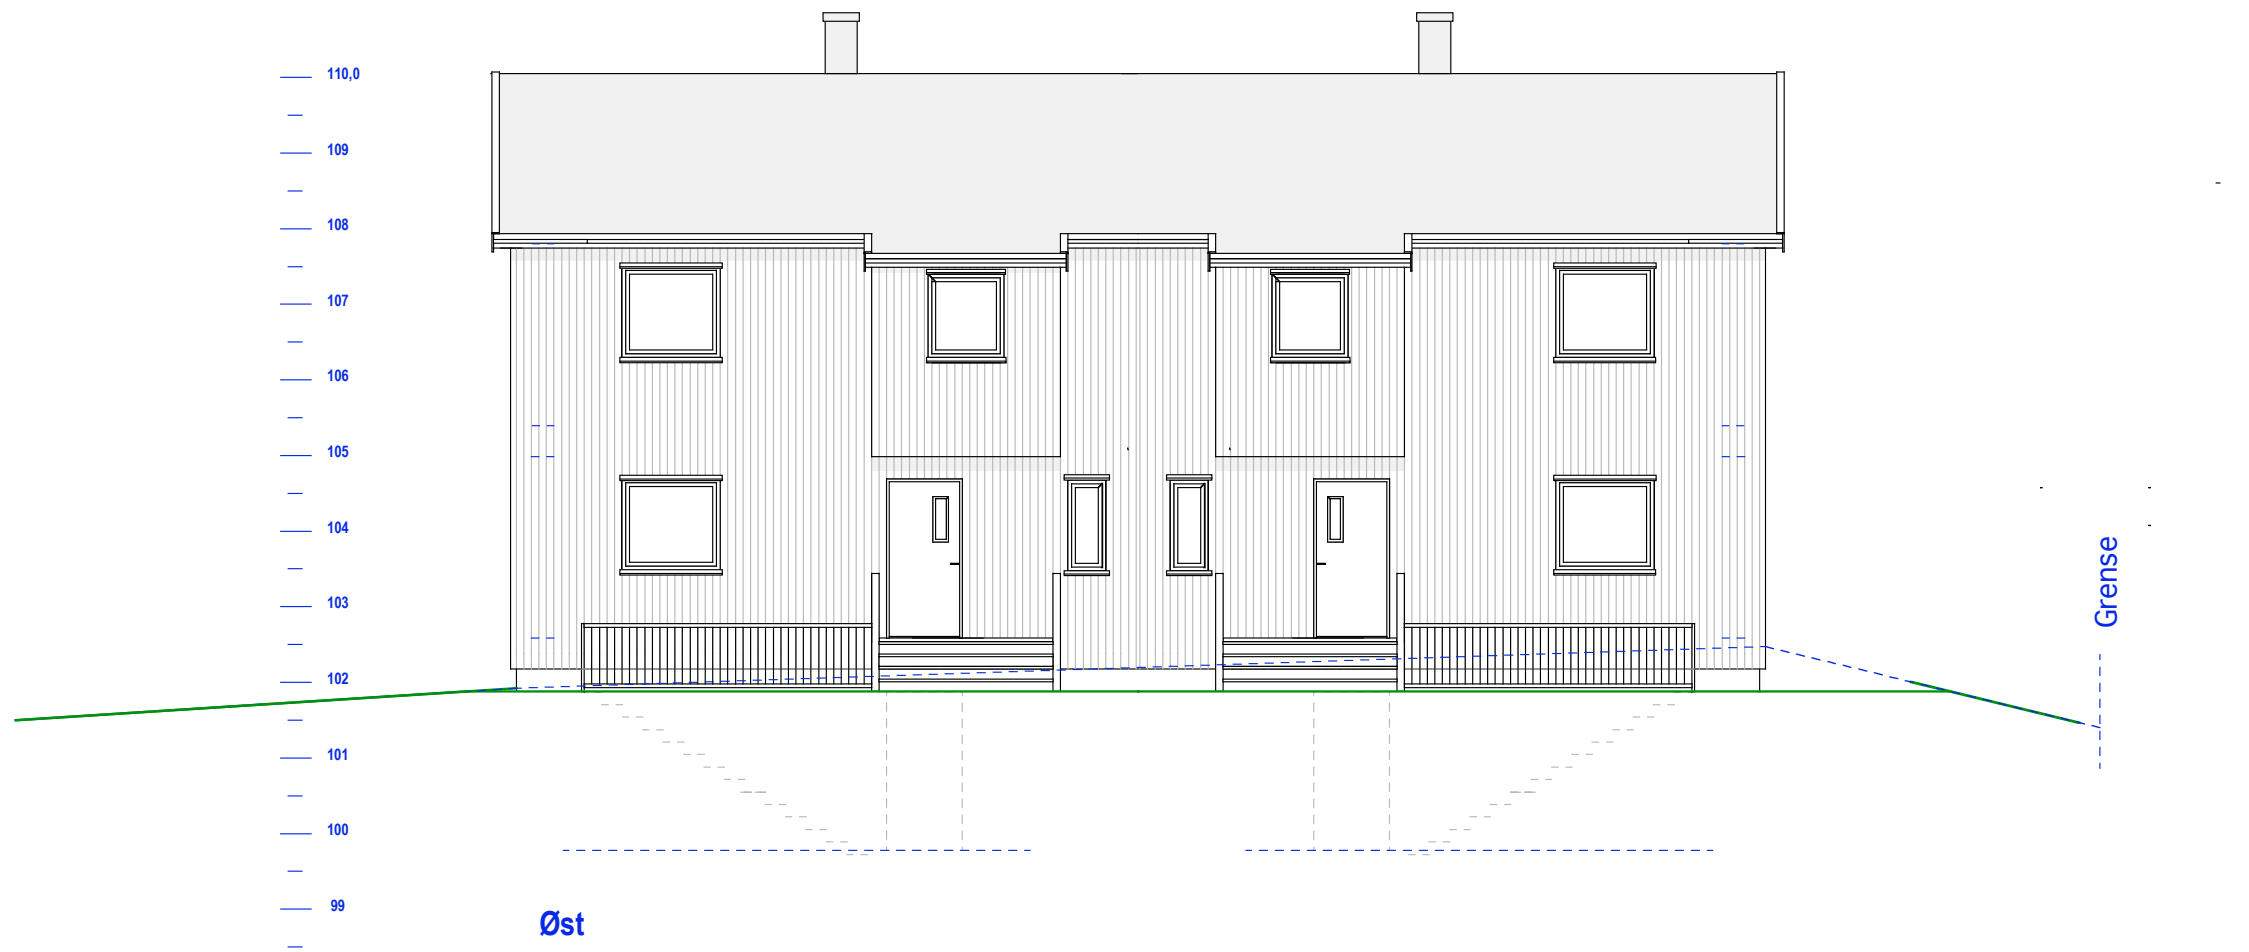

HUS 2-3
E.1-4 Fasade øst og vest

52/504 Nils Bays vei 35

MÅL 1:100
10-12-21

Tiltakshaver:

Siv.ark. Nils Haugrud.
Jvre Slottsgt. 14, 0157 Oslo
Tlf 9518 9518 nhaugrud@online.no