


23350

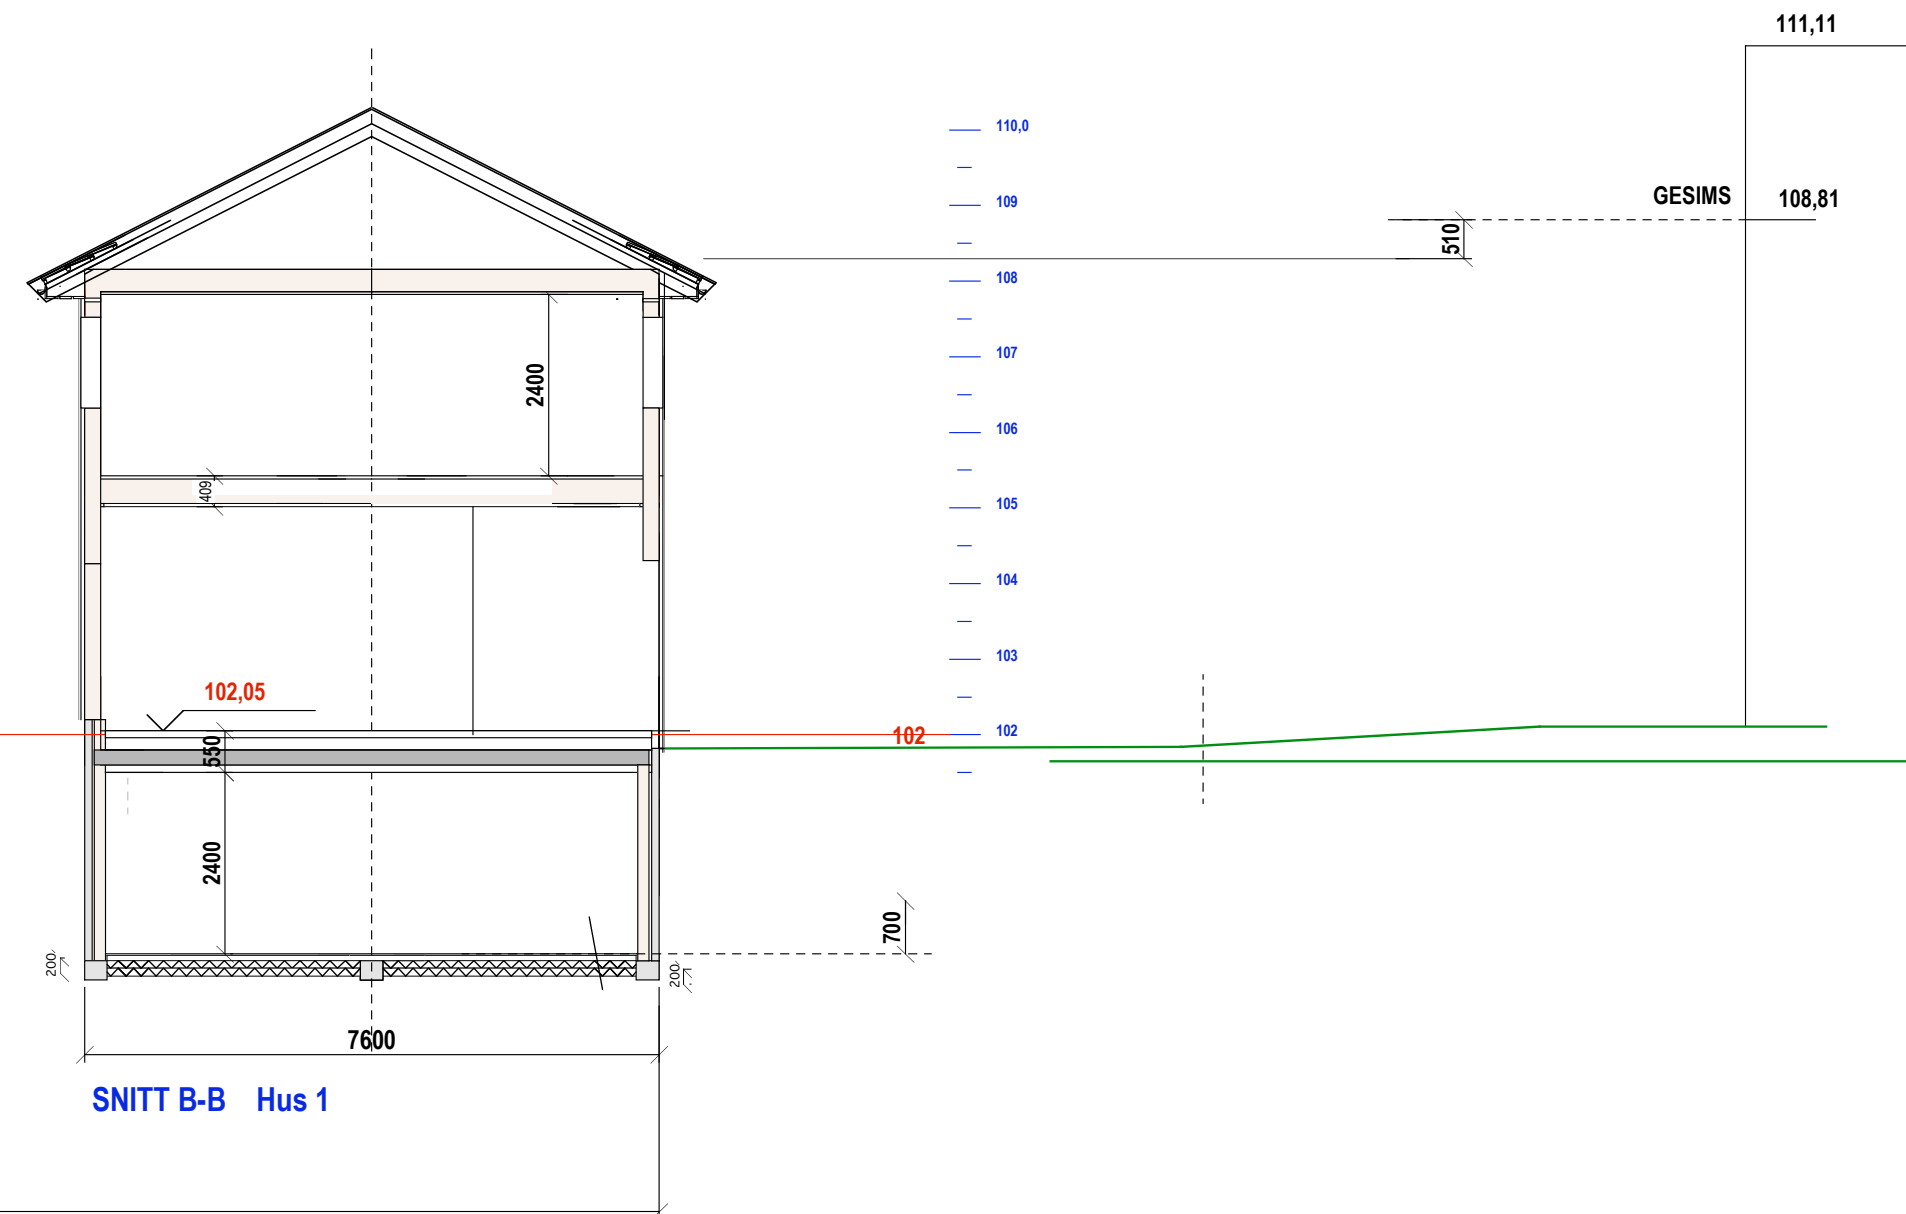


HUS 2-3
E.1-1 SITT


52/504 Nils Bays vei 35

MÅL 1:100
18-11-21


Tiltakshaver:
Siv.ark. Nils Haugrud,
Jvre Slottsgt. 14, 0157 Oslo
Tlf 9518 9518 nhaugrud@online.no

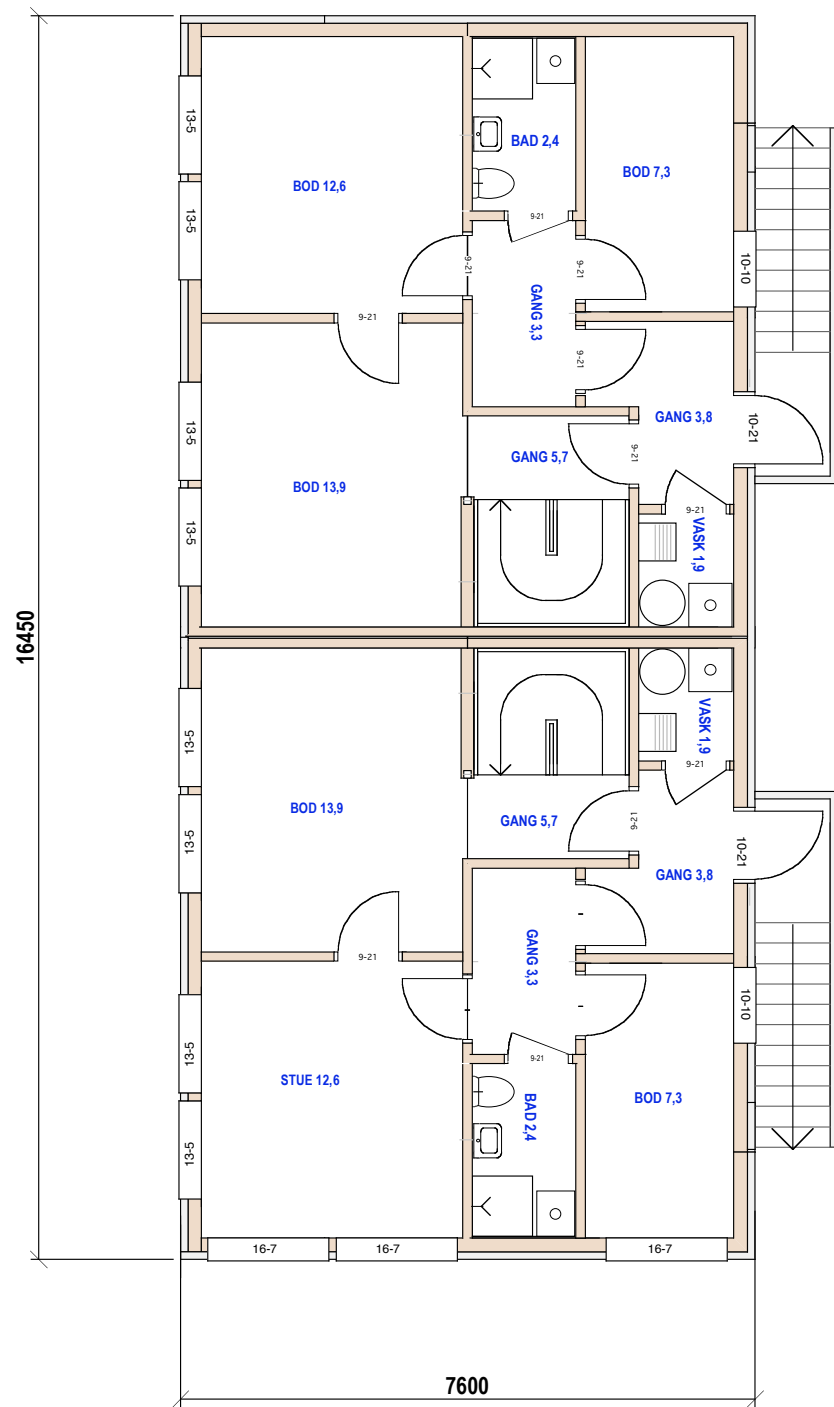

U.Etg =55,0 BRA

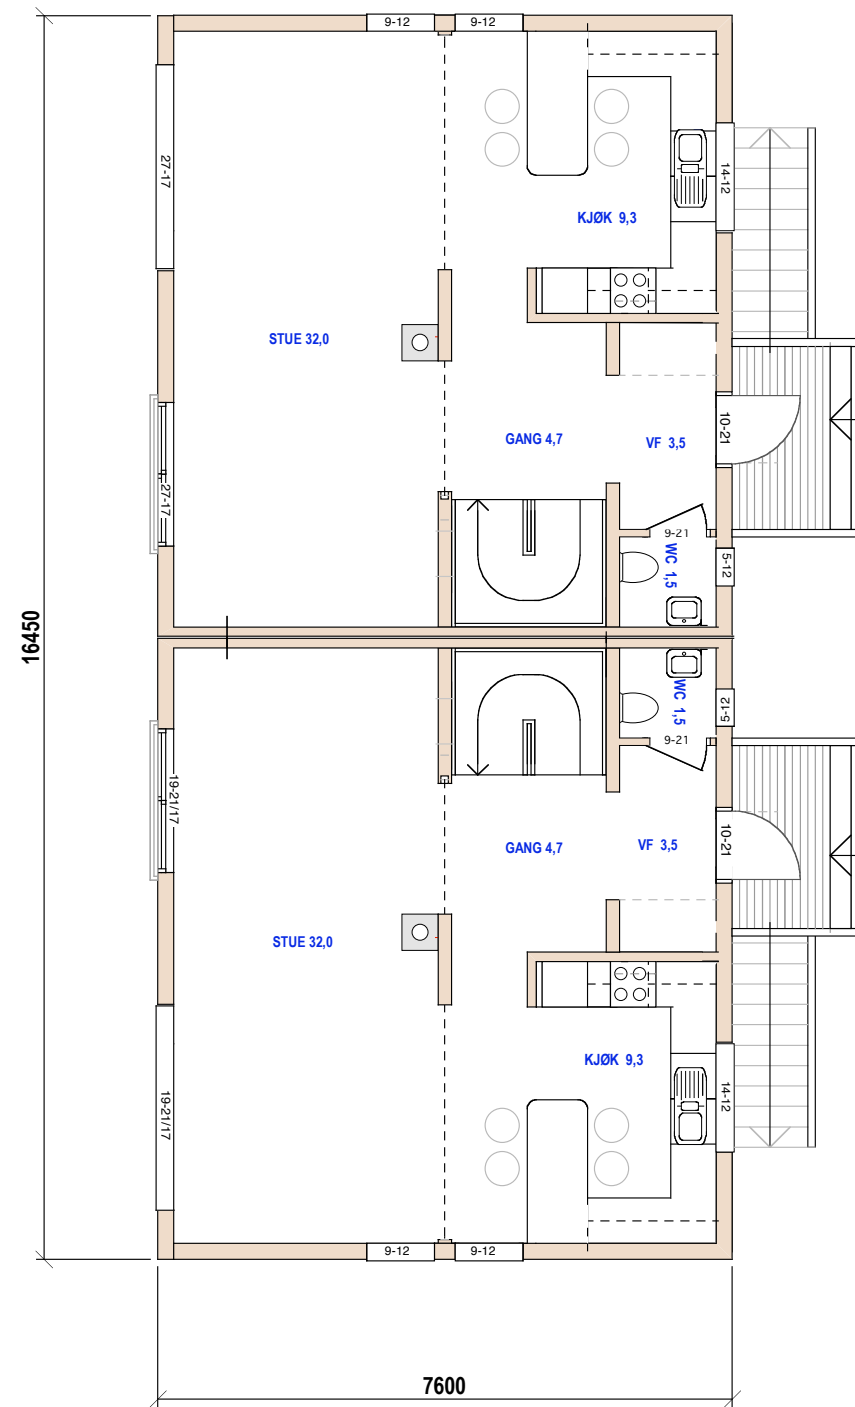

1.Etg =57,0 BRA

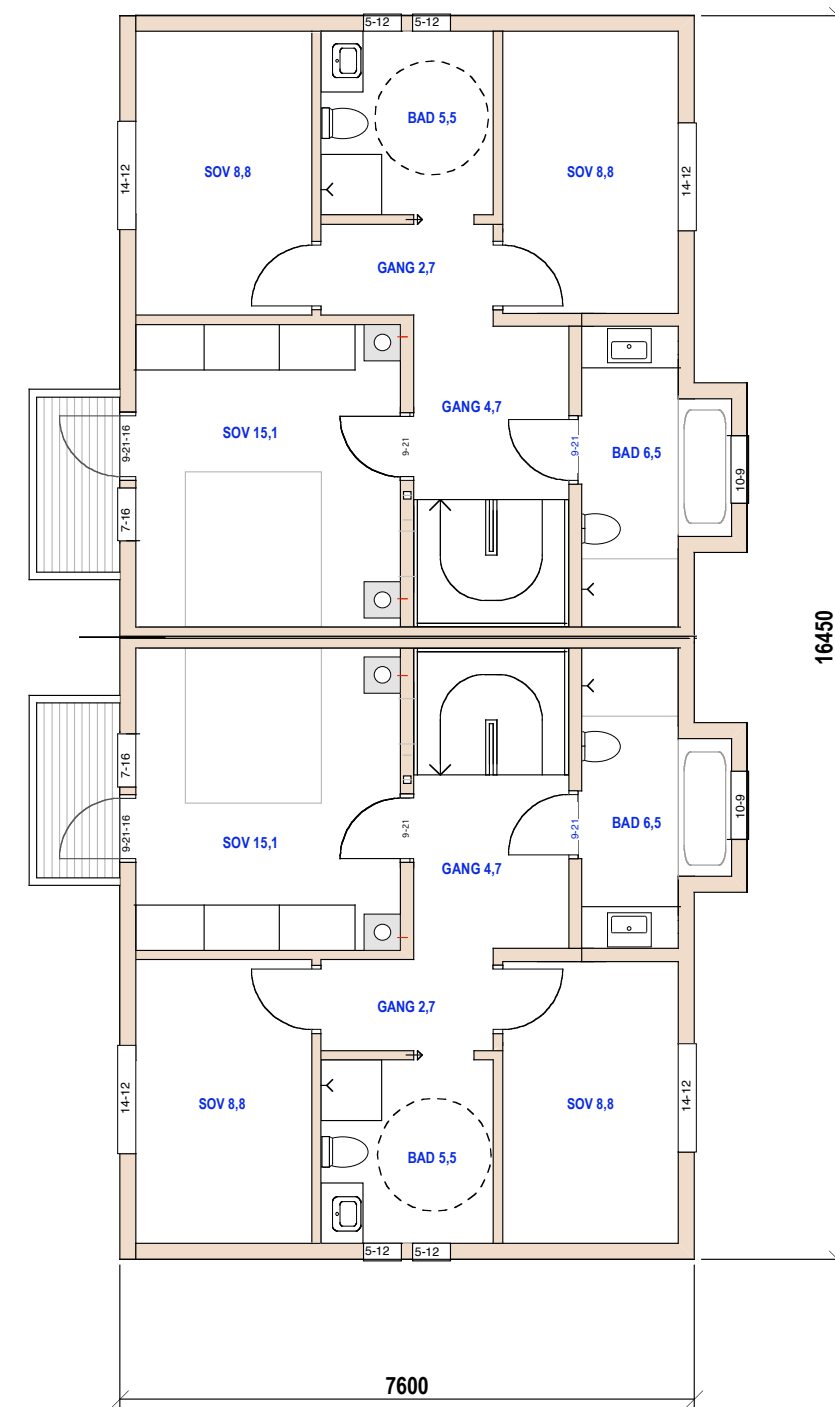

2.Etg =58,0 BRA


HUS 2-3
E.1-2 Plan

52/504 Nils Bays vei 35


MÅL 1:100
18-11-21

Tiltakshaver:

Siv.ark. Nils Haugrud.
Jvre Slottsgt. 14, 0157 Oslo
Tlf 9518 9518 nhaugrud@online.no

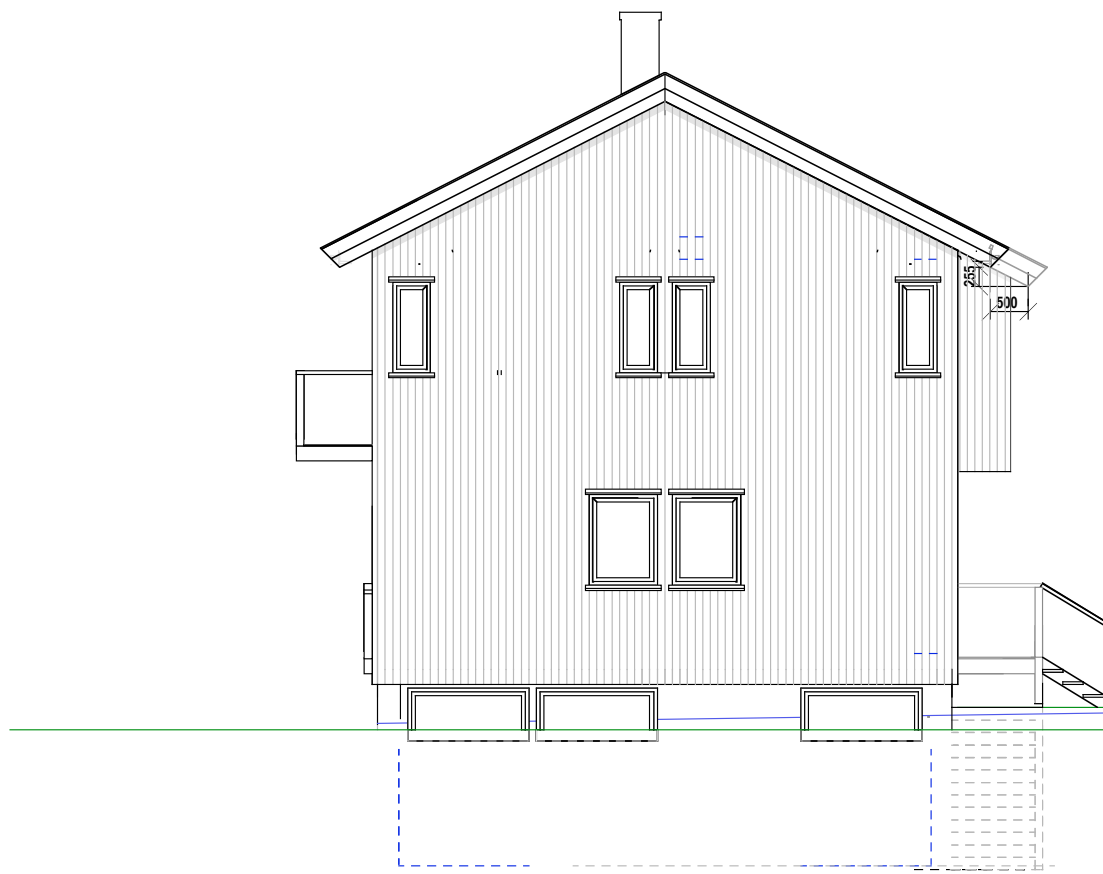


SYD

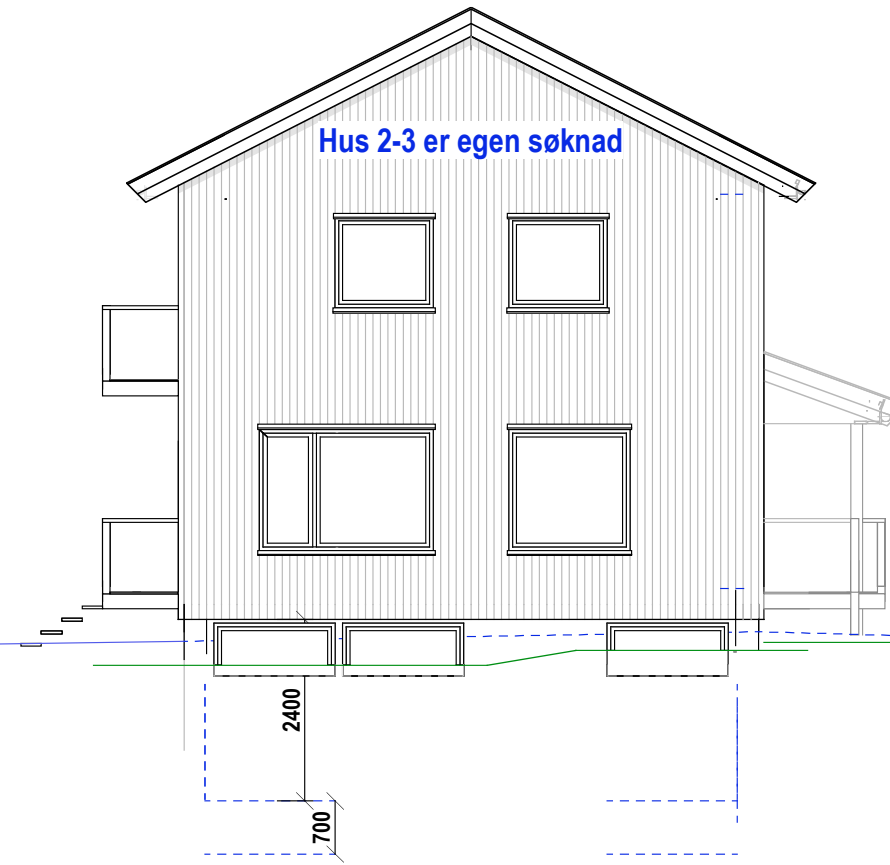



Hus 2-3 er egen søknad

Grense

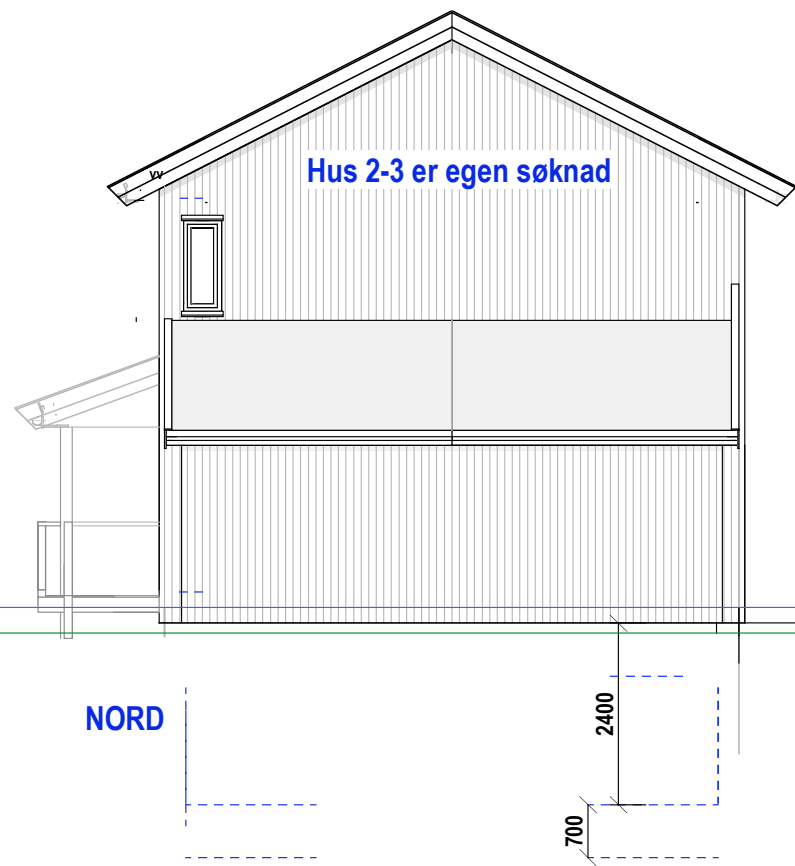

Hus 2-3 er egen søknad

NORD

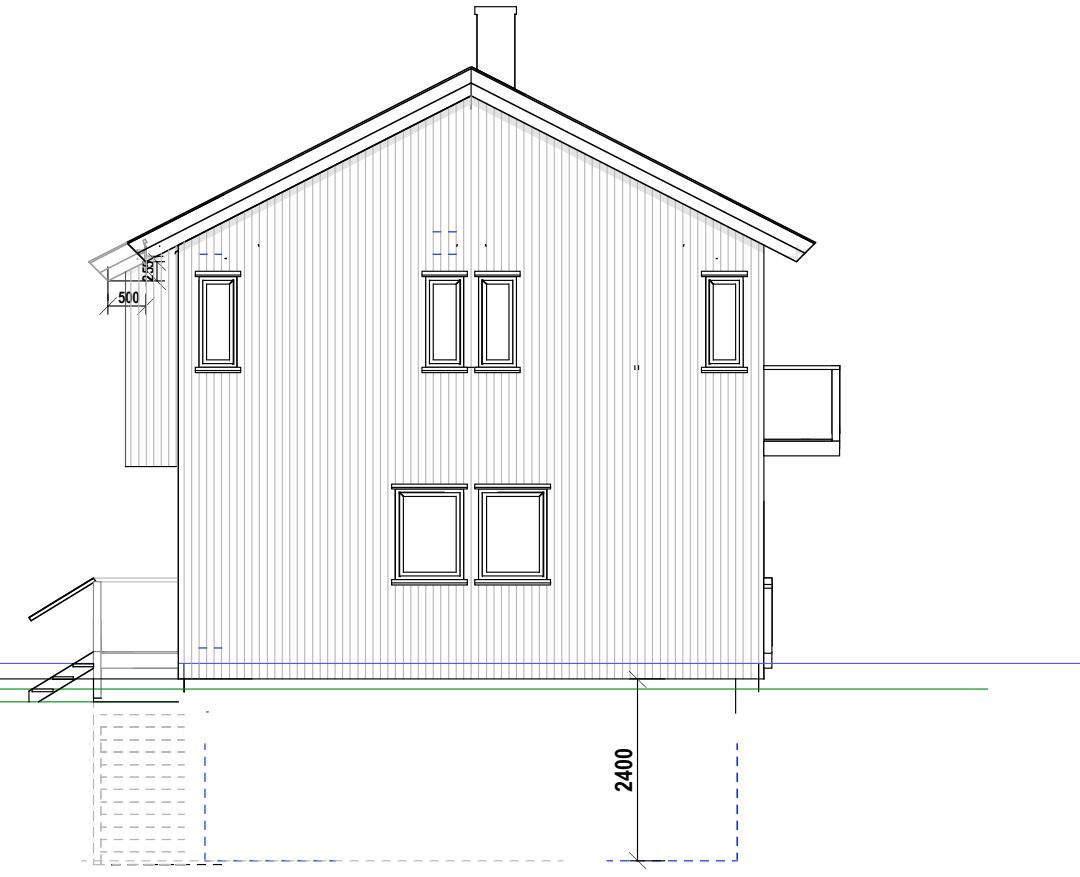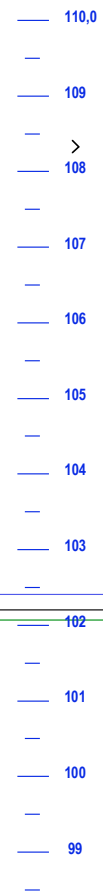

HUS 2-3

E.1-3 Fasade Gavl.


52/504 Nils Bays vei 35

MÅL 1:100

18-11-21

Tiltakshaver:

Siv.ark. Nils Haugrud.
 Jvre Slottsgt. 14, 0157 Oslo
 Tlf 9518 9518 nhaugrud@online.no

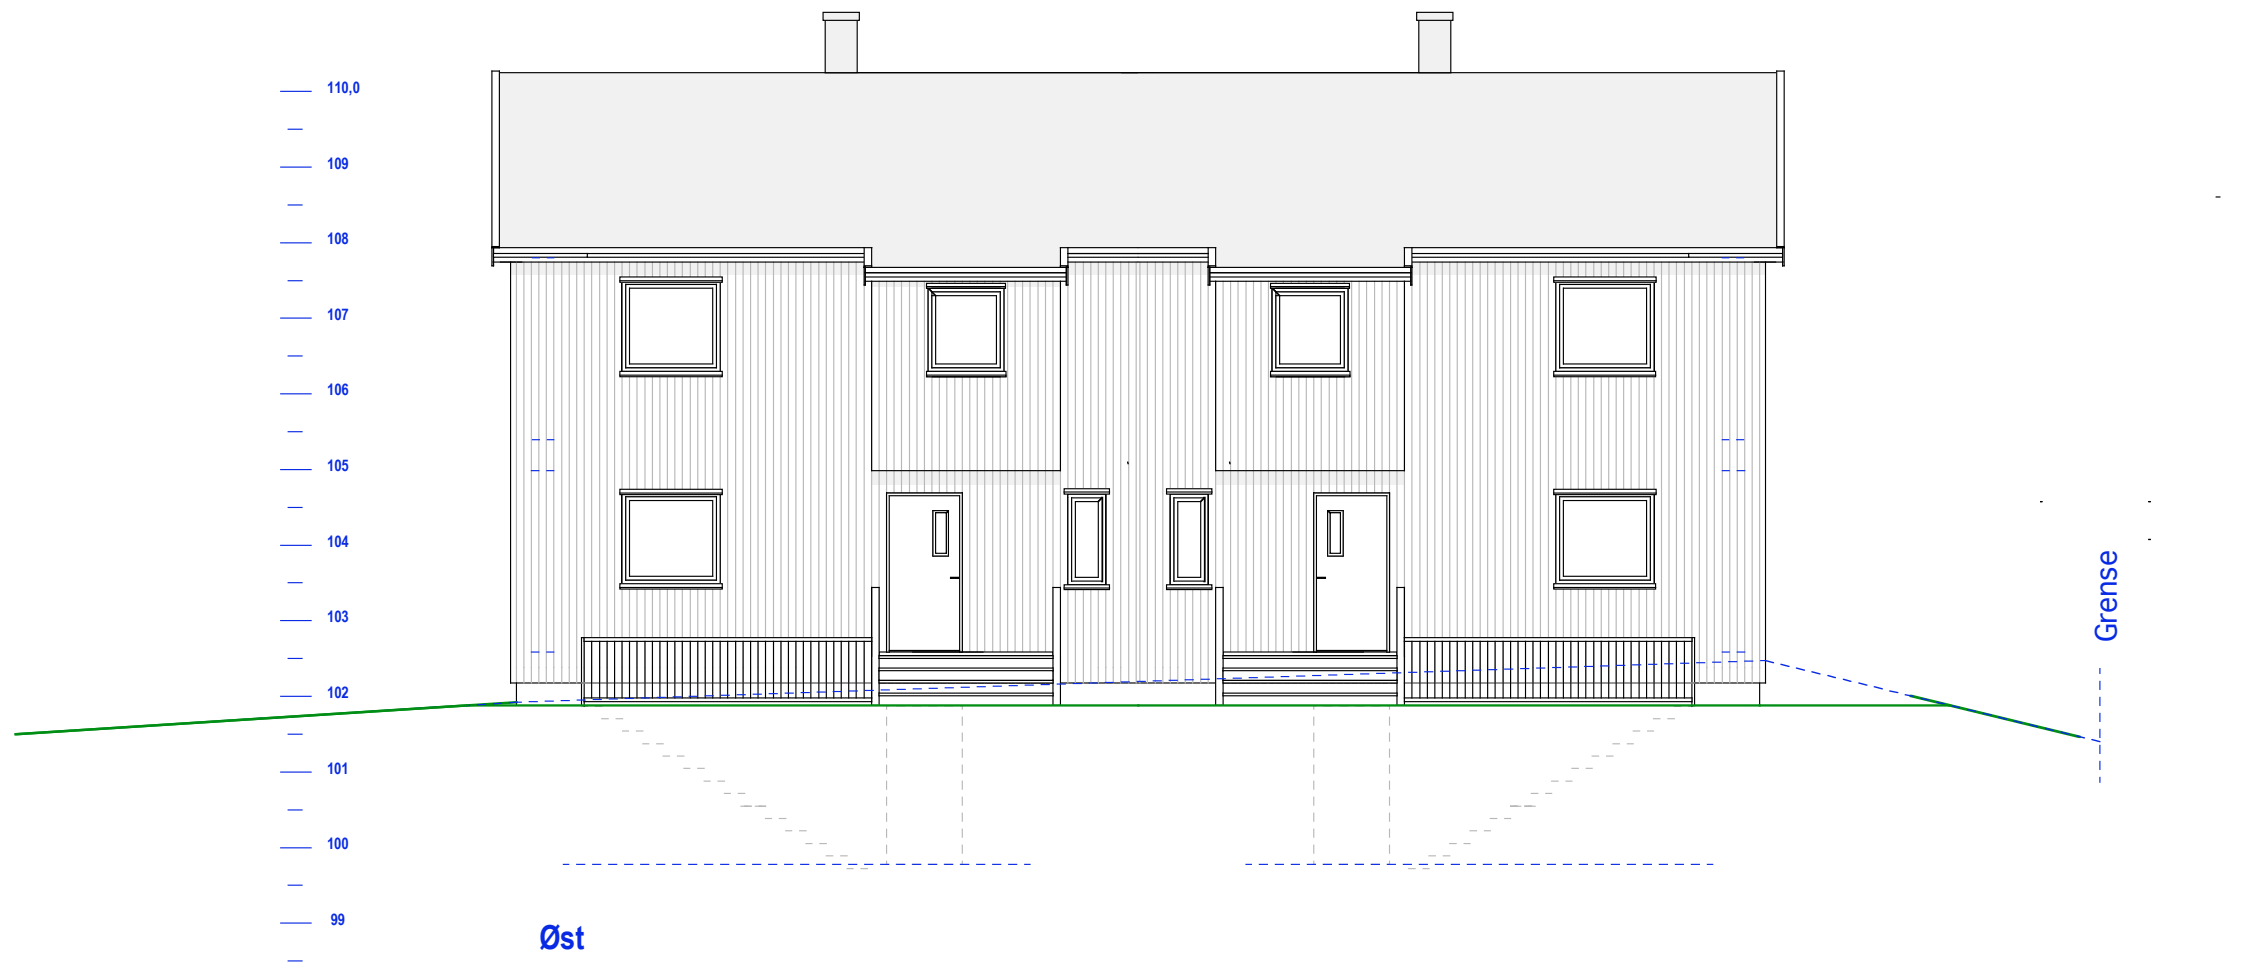

HUS 2-3
E.1-4 Fasade øst og vest

52/504 Nils Bays vei 35

MÅL 1:100
18-11-21

Tiltakshaver:

Siv.ark. Nils Haugrud.
Jvre Slottsgt. 14, 0157 Oslo
Tlf 9518 9518 nhaugrud@online.no