

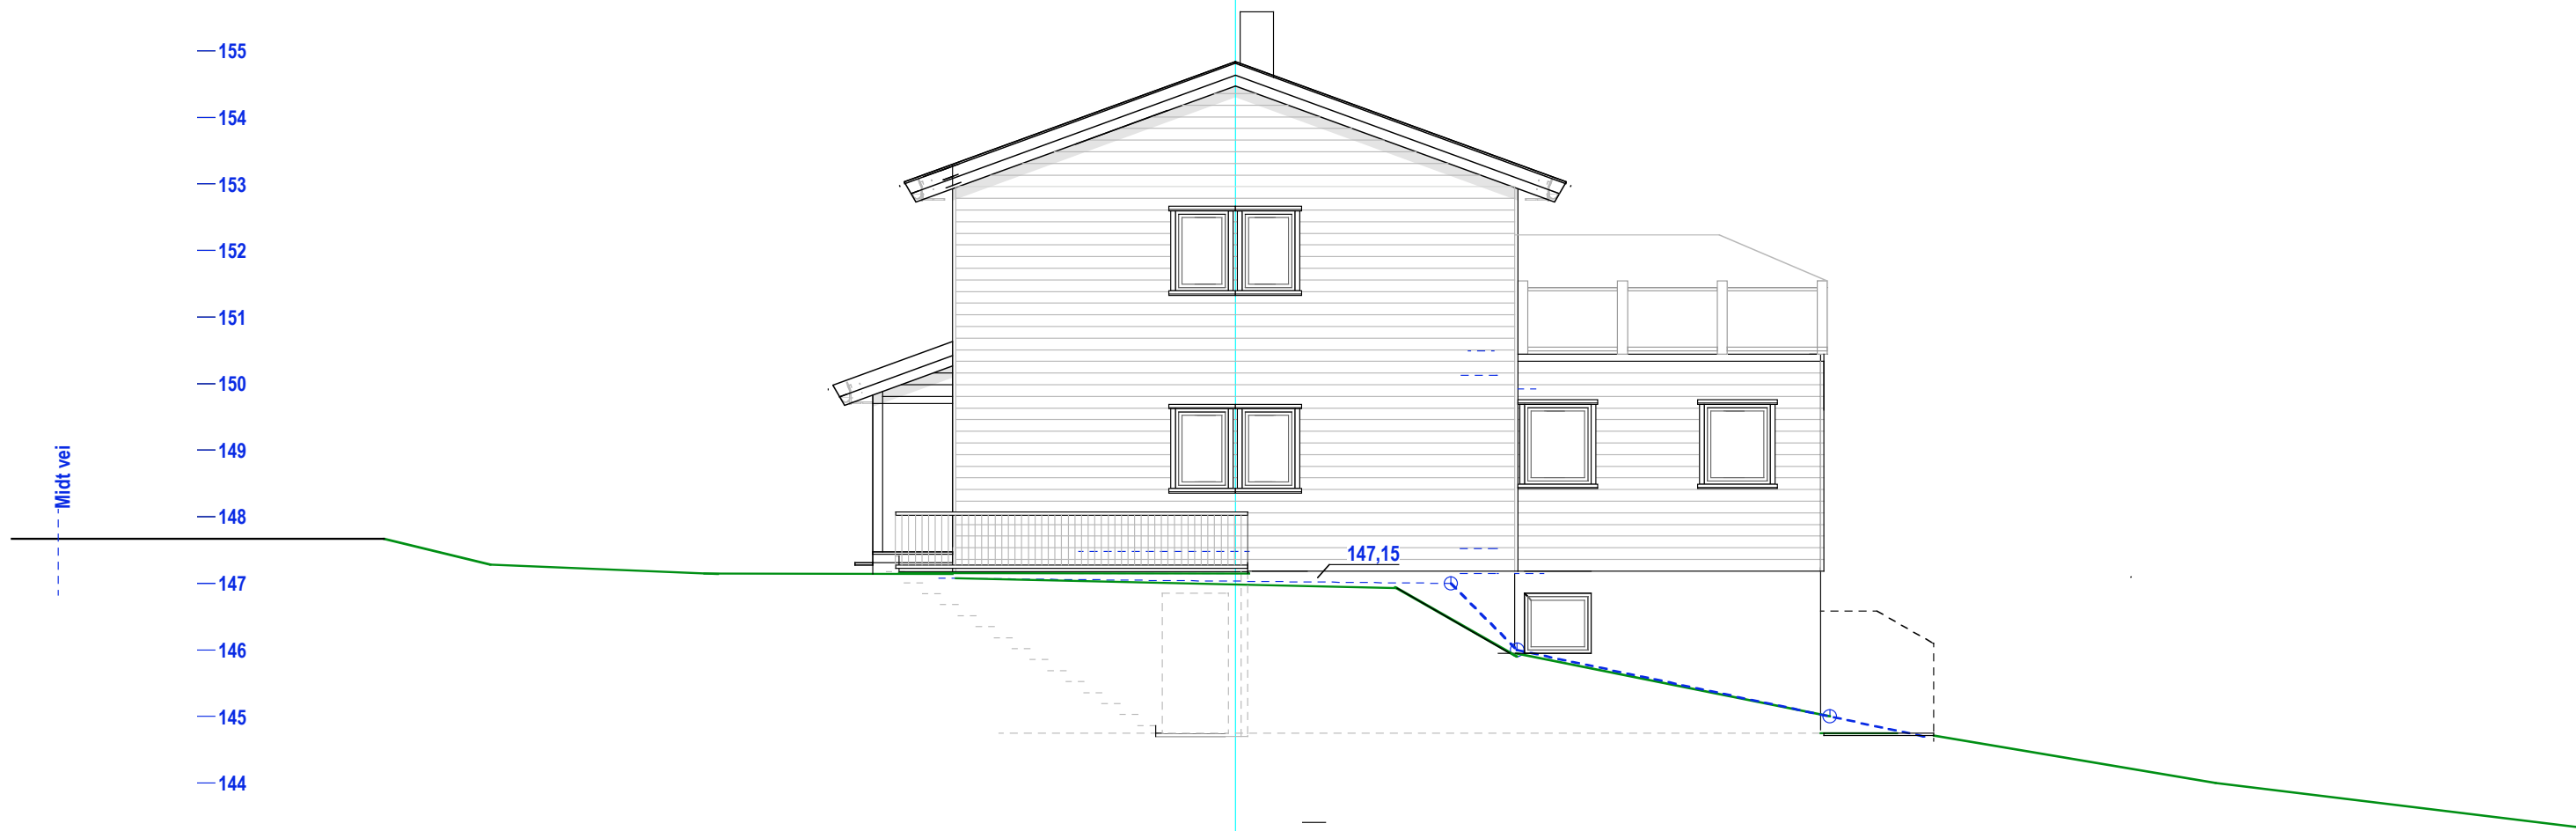


E.1-1 Snitt

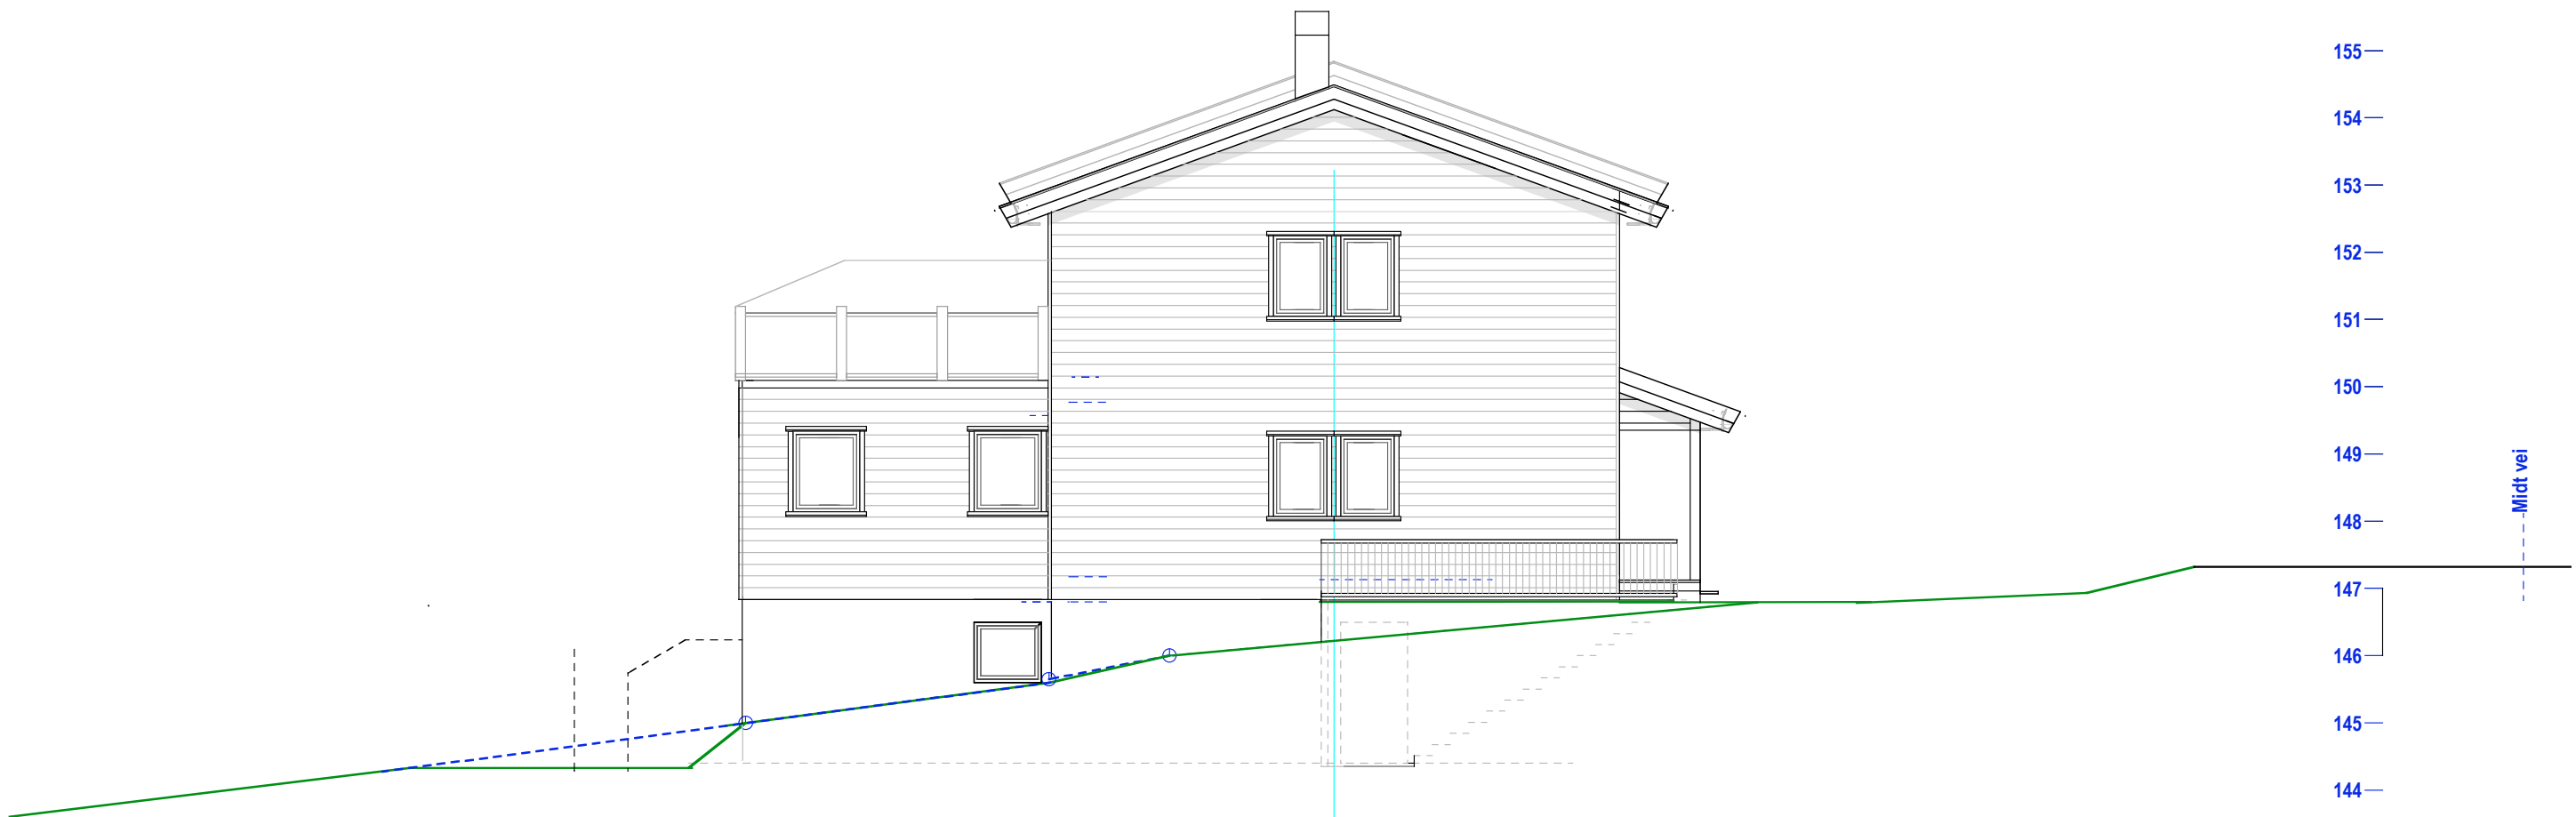

E.1-2 Gavlfasader

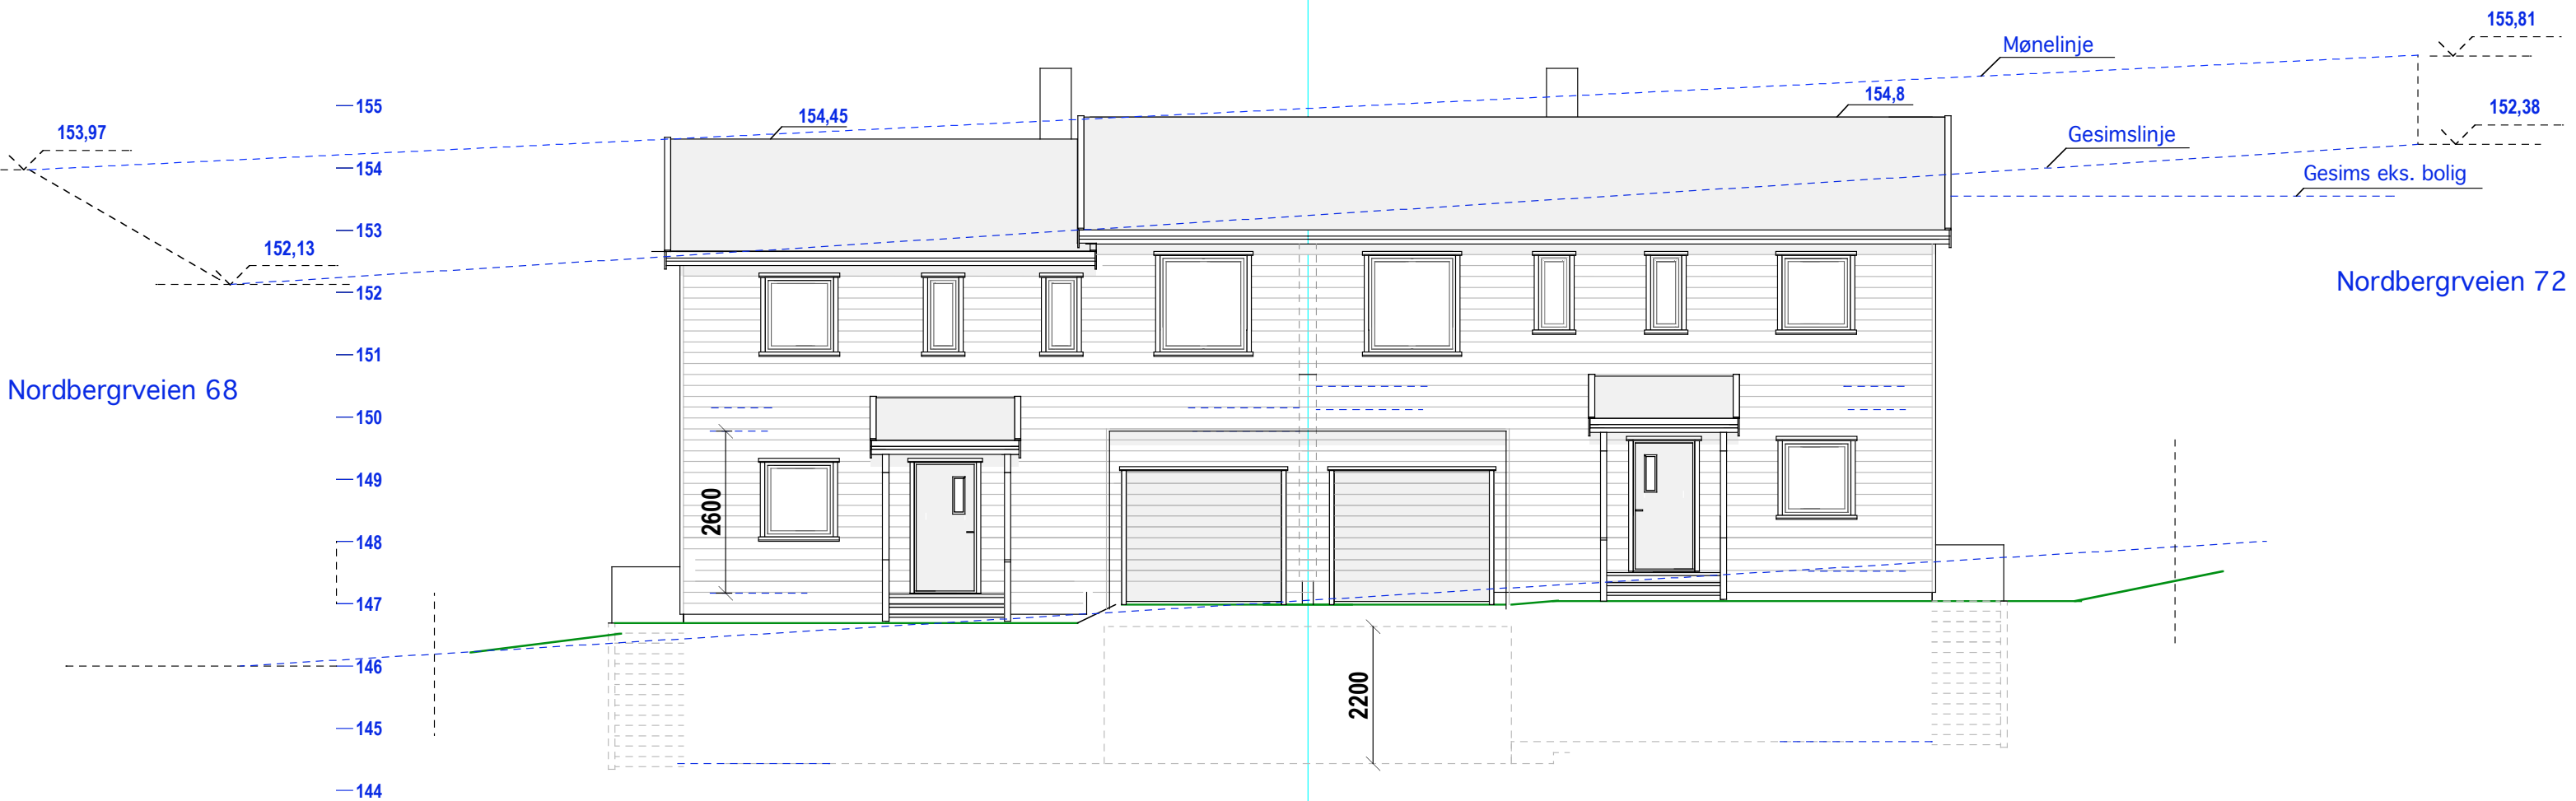

E.1-3 Langfasader


Oslo kommune
52/131 Nordbergveien 70

MÅL 1:100

TILTAKSHAVER:

15-04-21 29-04-21 09-06-21

Siv.ark. Nils Haugrud.
Øvre Slottsgt. 14 0157 Oslo
9518 9518

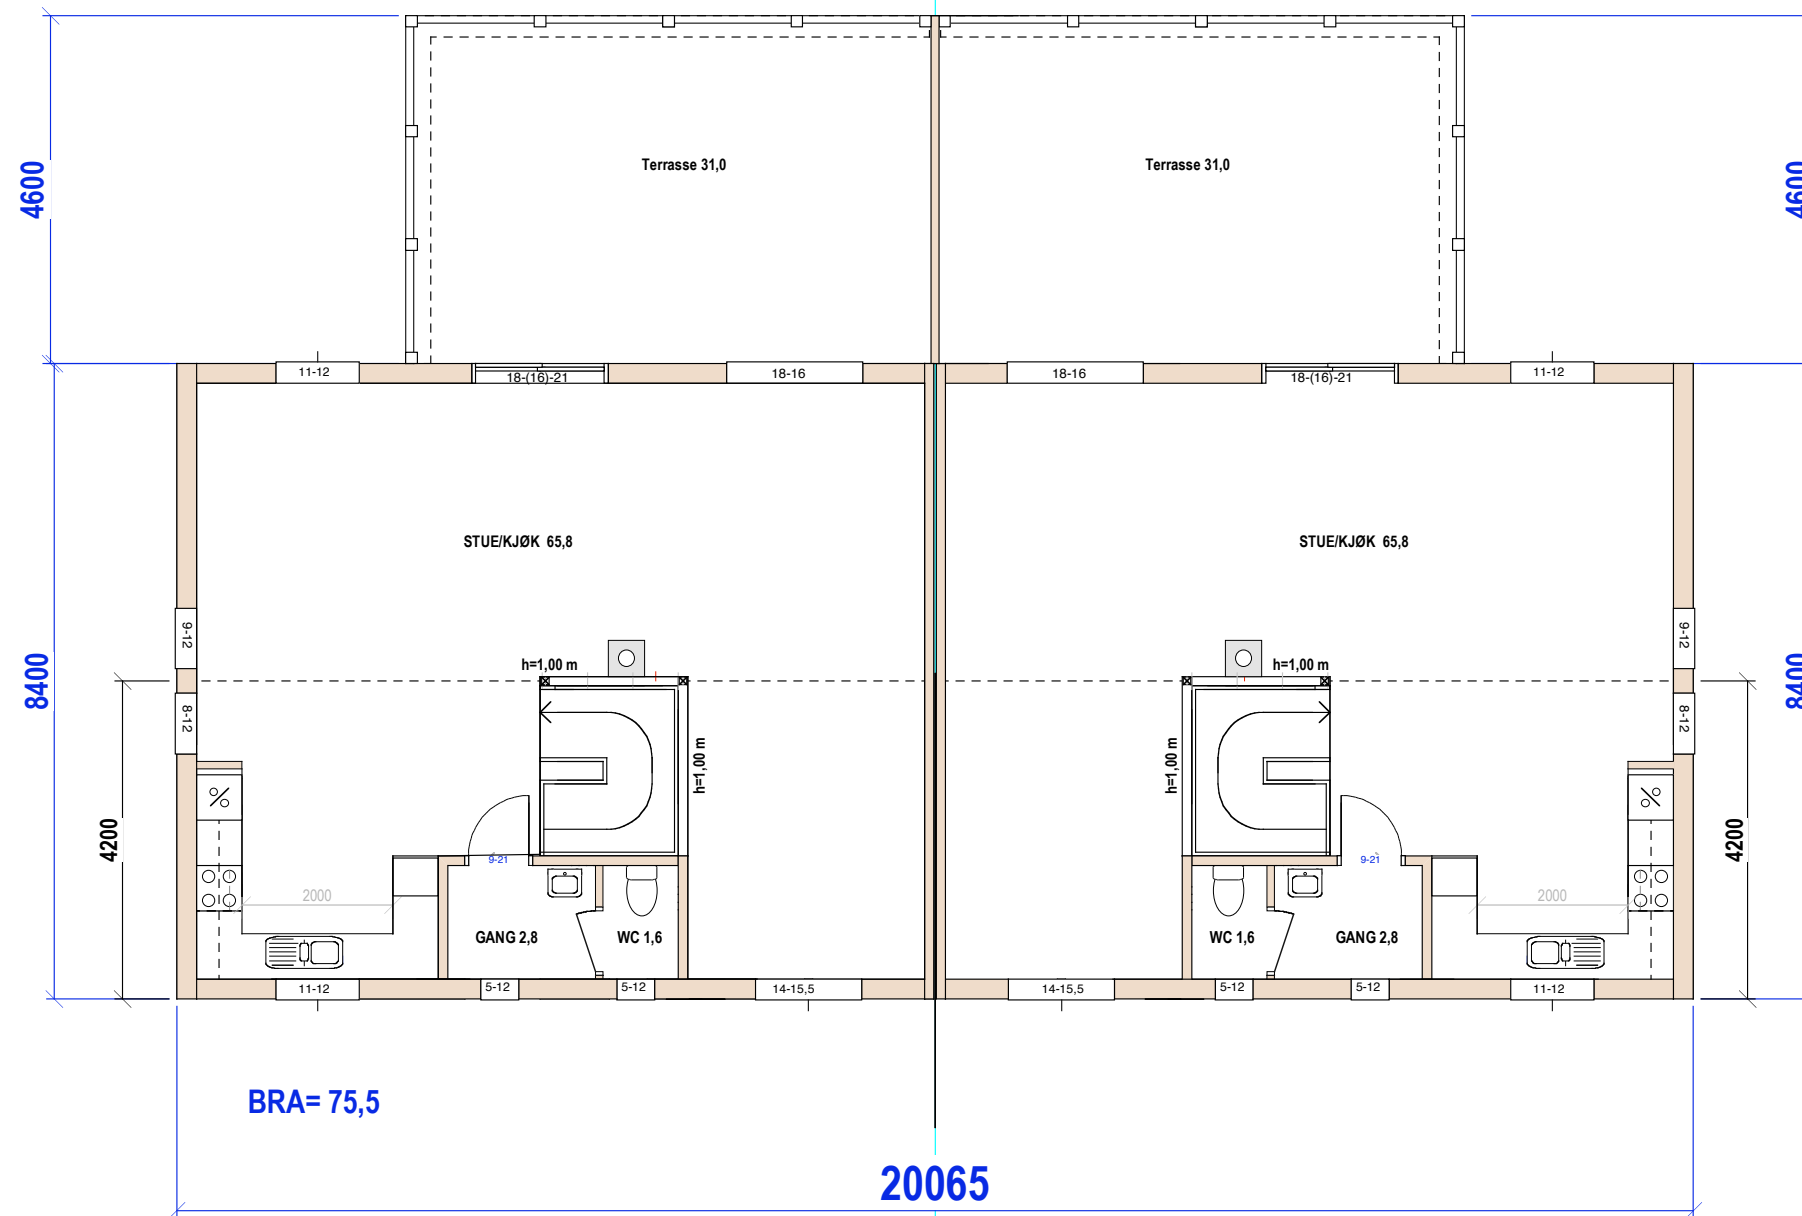

2. ETG

E.1-4 Plan 2.etg


Oslo kommune
 52/131 Nordbergveien 70

MÅL 1:100

TILTAKSHAVER:


15-04-21 29-04-21 09-06-21

Siv.ark. Nils Haugrud.
 Øvre Slottsgt. 14 0157 Oslo
 9518 9518

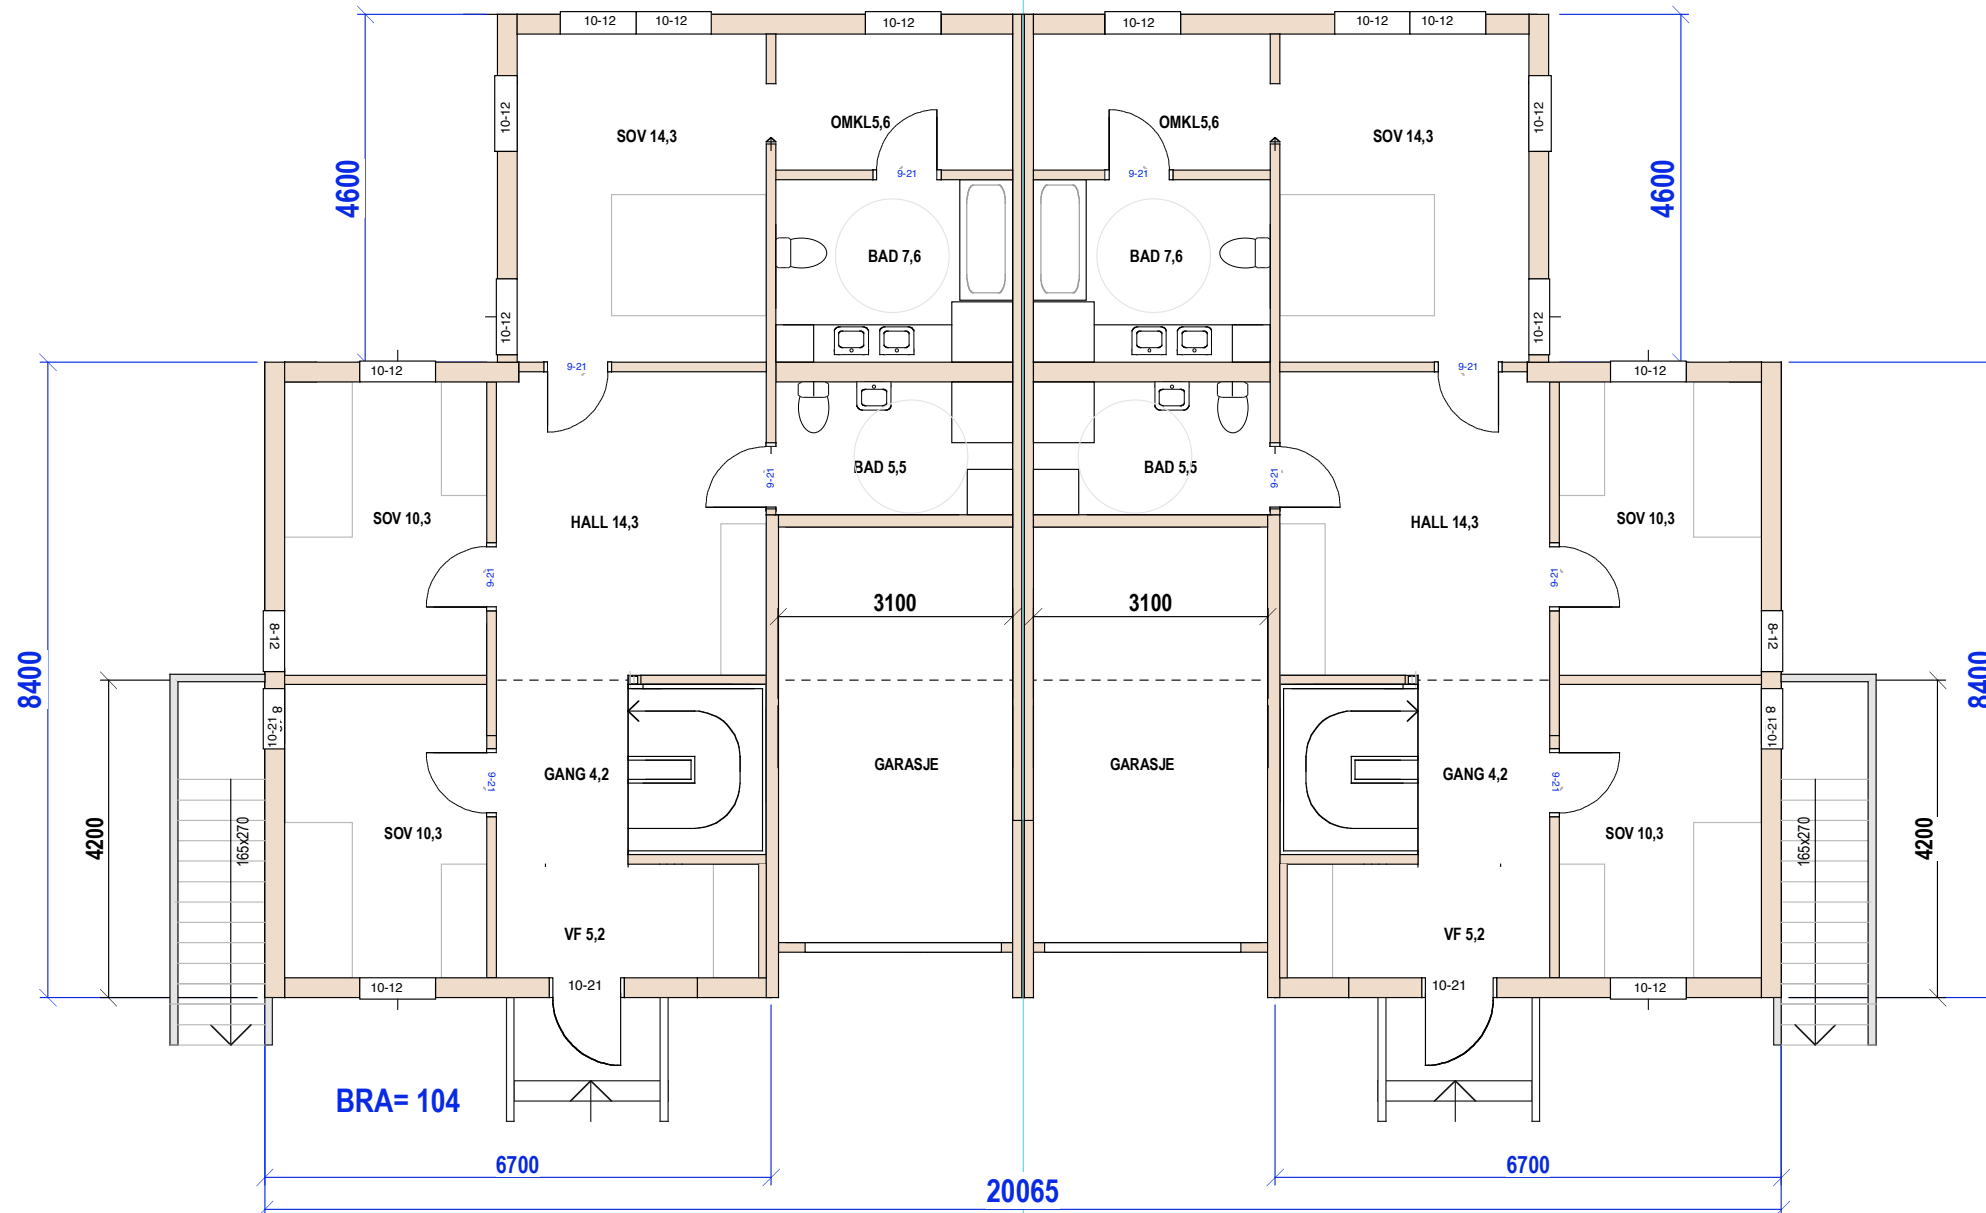

1. ETG

E.1-5 Plan 1.etg

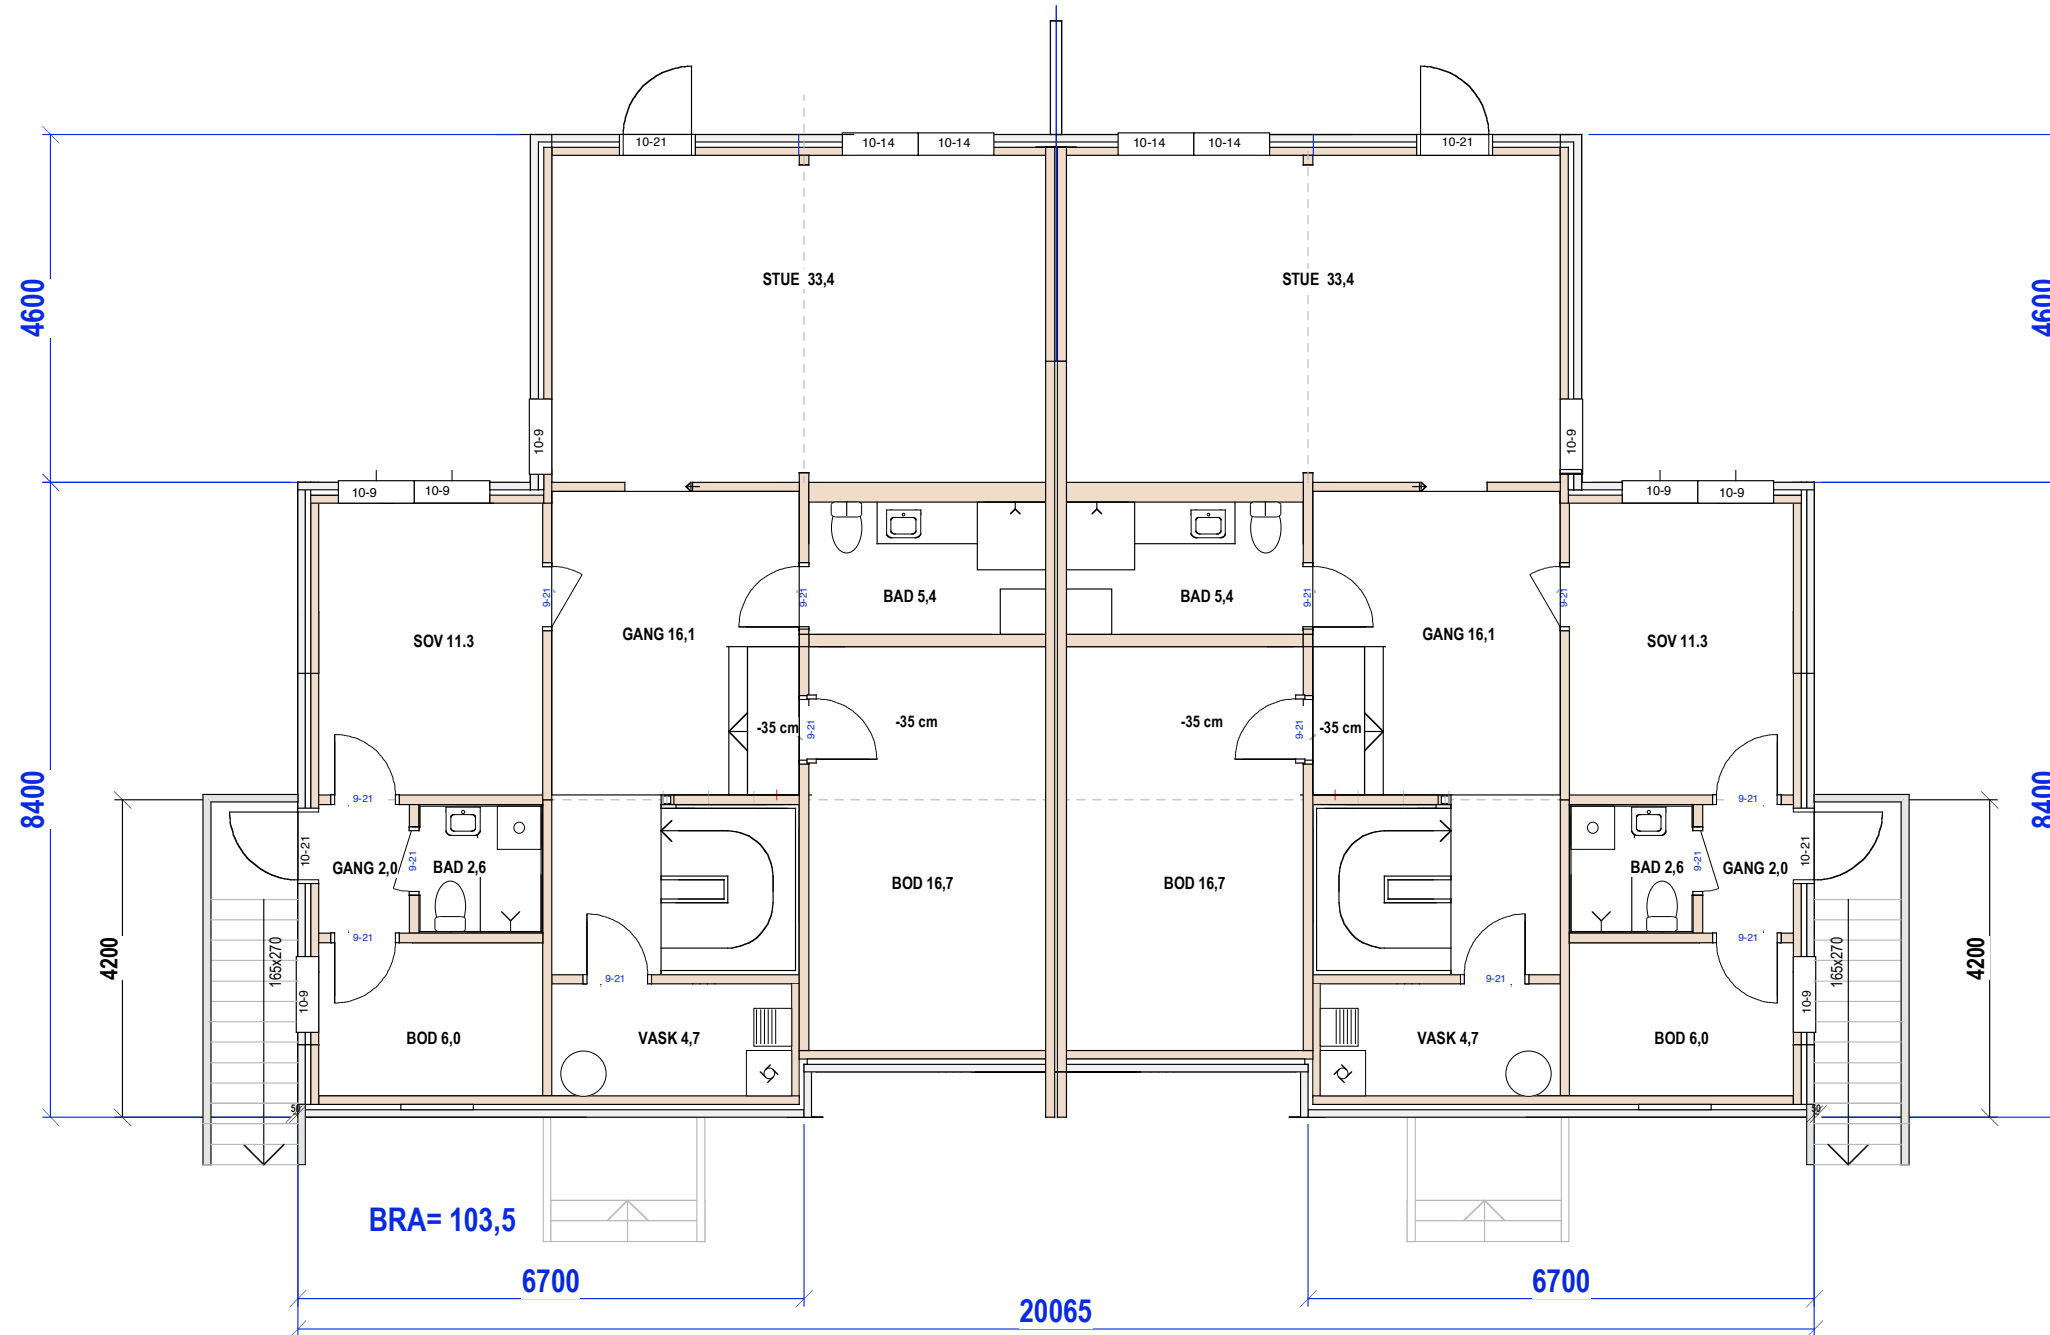

U. ETG

E.1-6 Plan U.etg

Oslo kommune
52/131 Nordbergveien 70

MÅL 1:100

TILTAKSHAVER:

15-04-21 29-04-21 09-06-21

Siv.ark. Nils Haugrud.
Øvre Slottsgt. 14. 0157 Oslo
9518 9518