



E-1.1 Snitt og loft

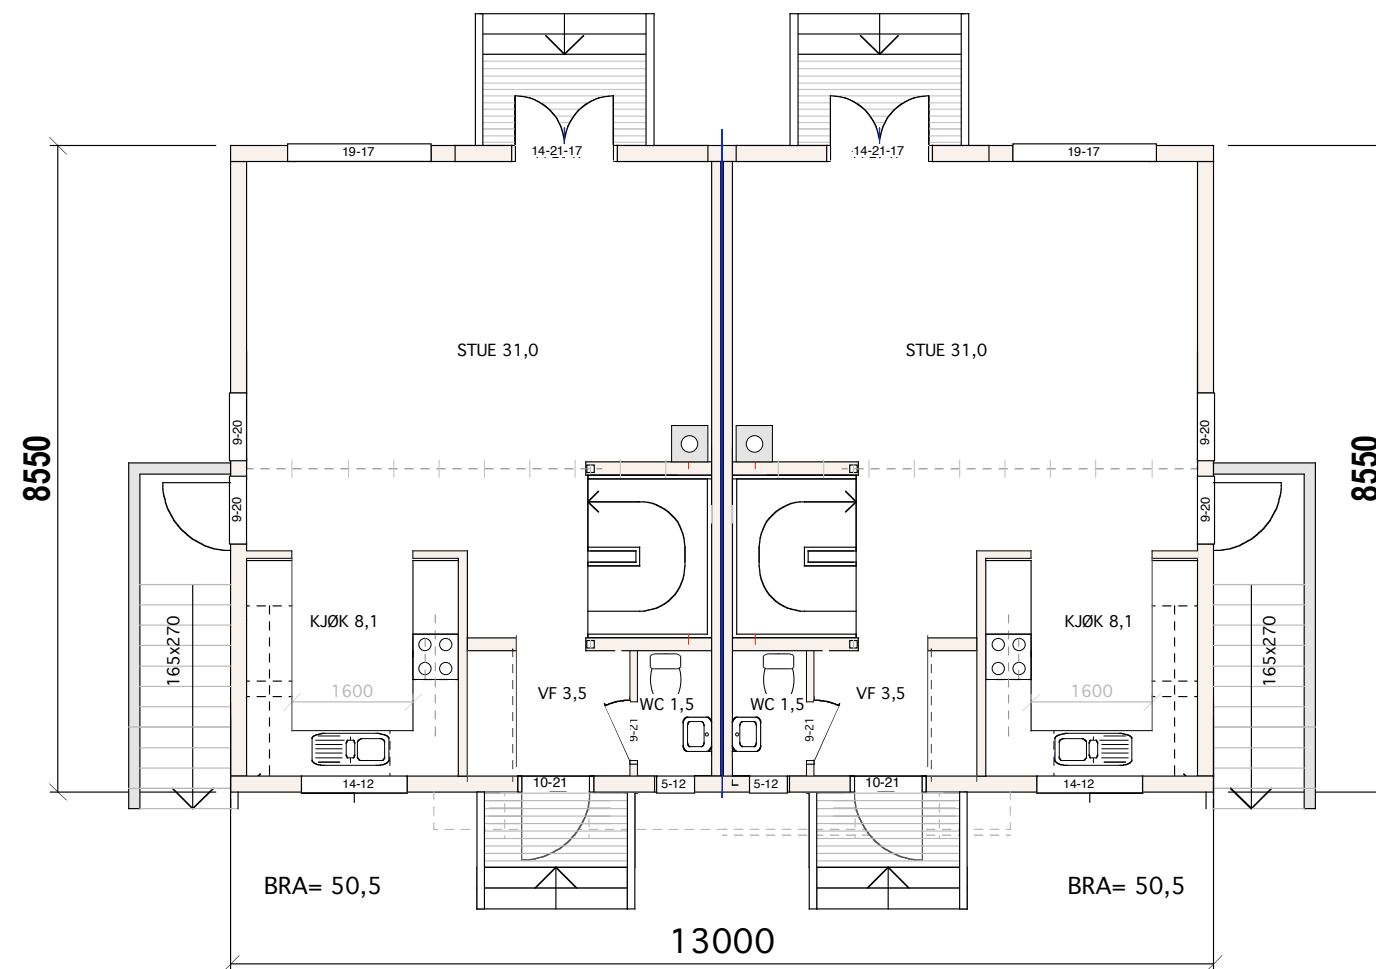



1. ETG

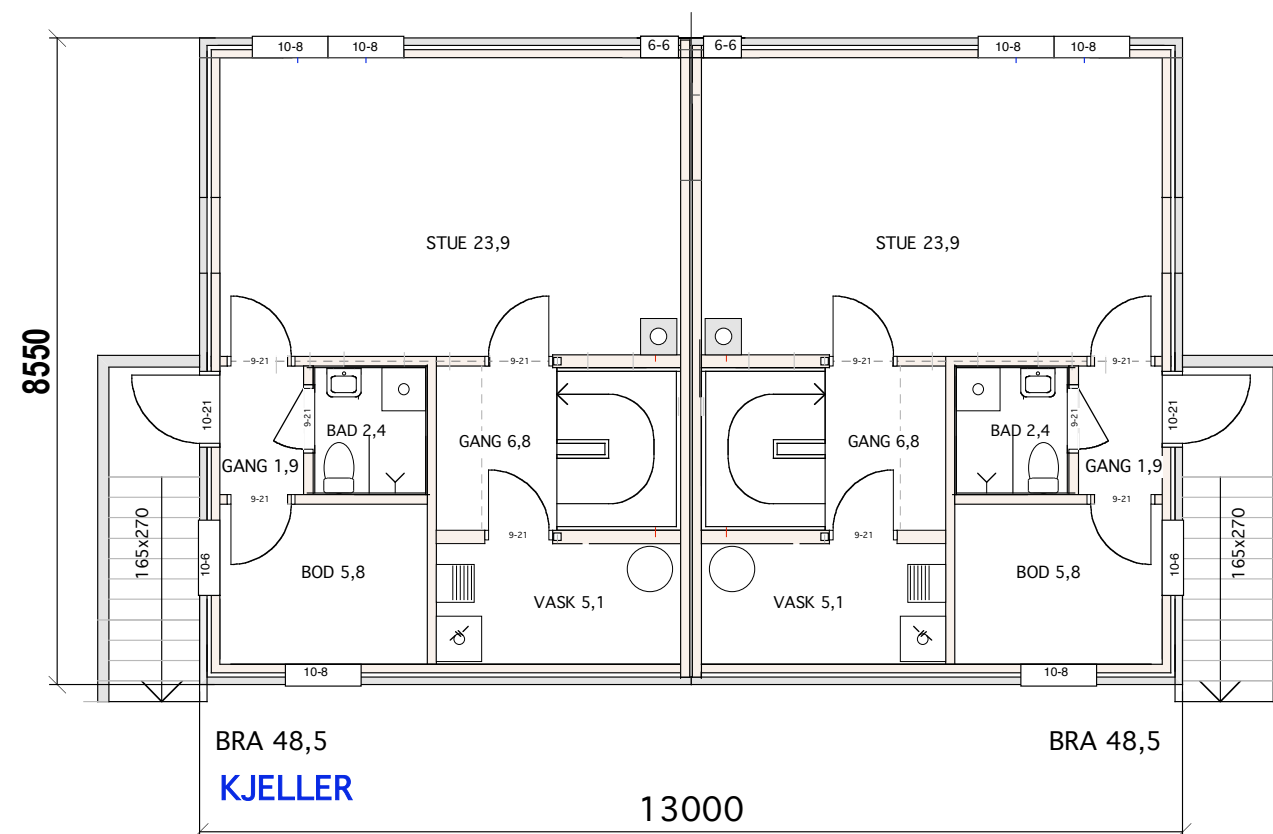

BRA 48,5

KJELLER

E-1.2 Kjeller og 1.etg

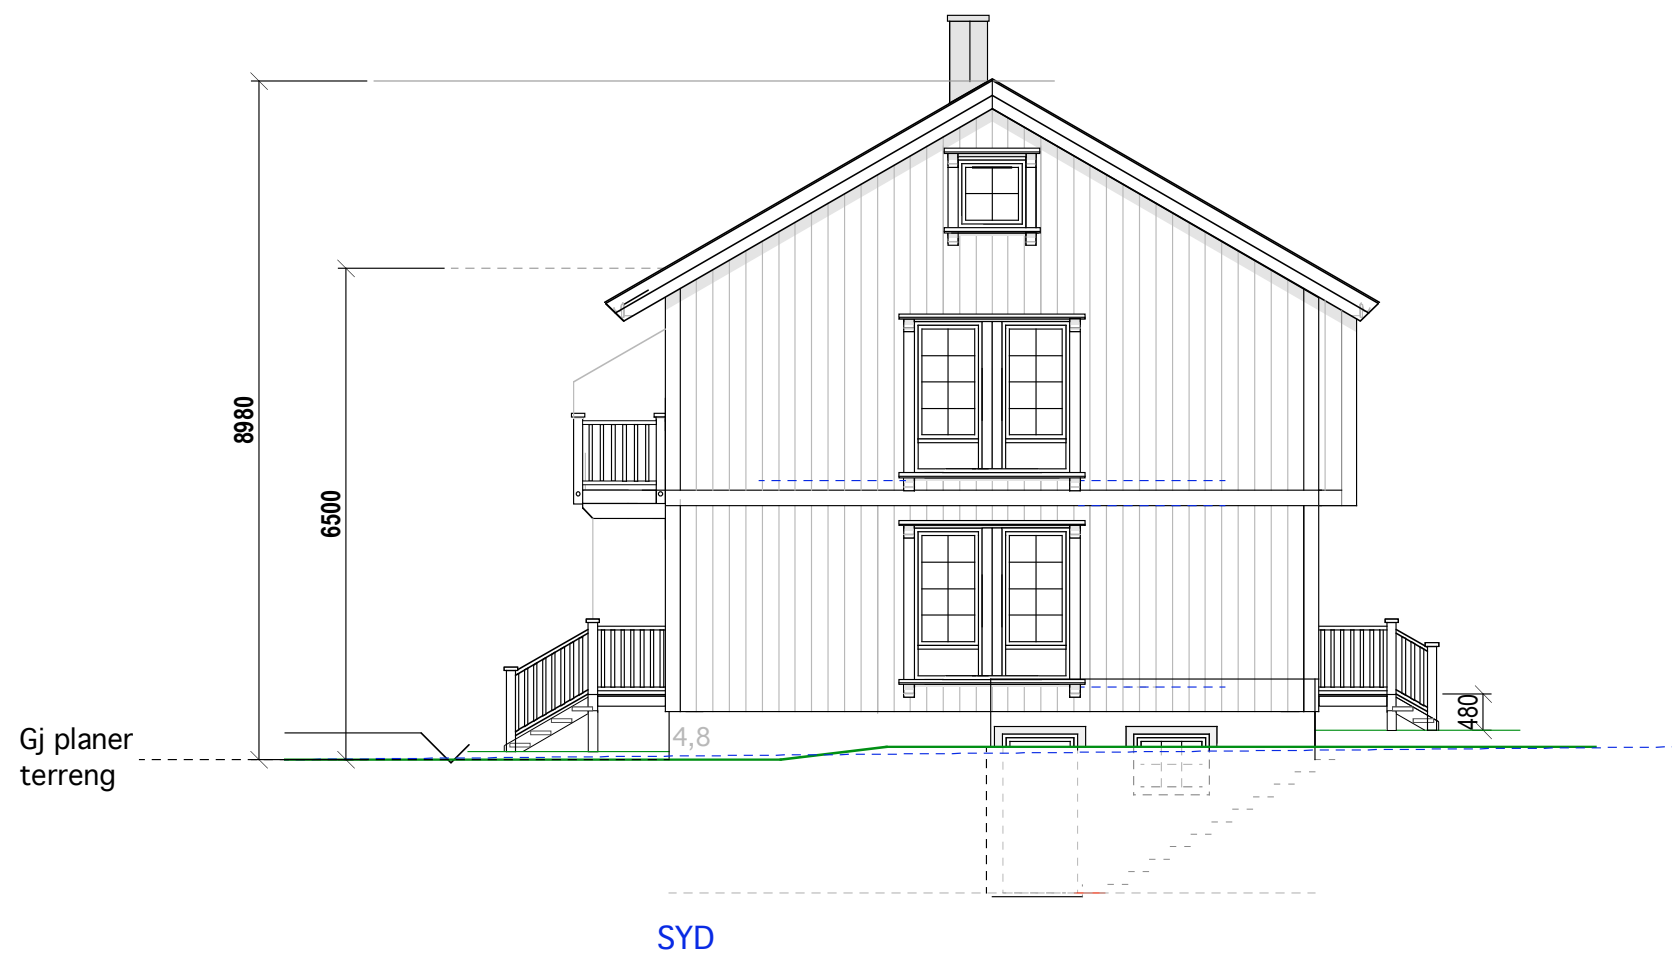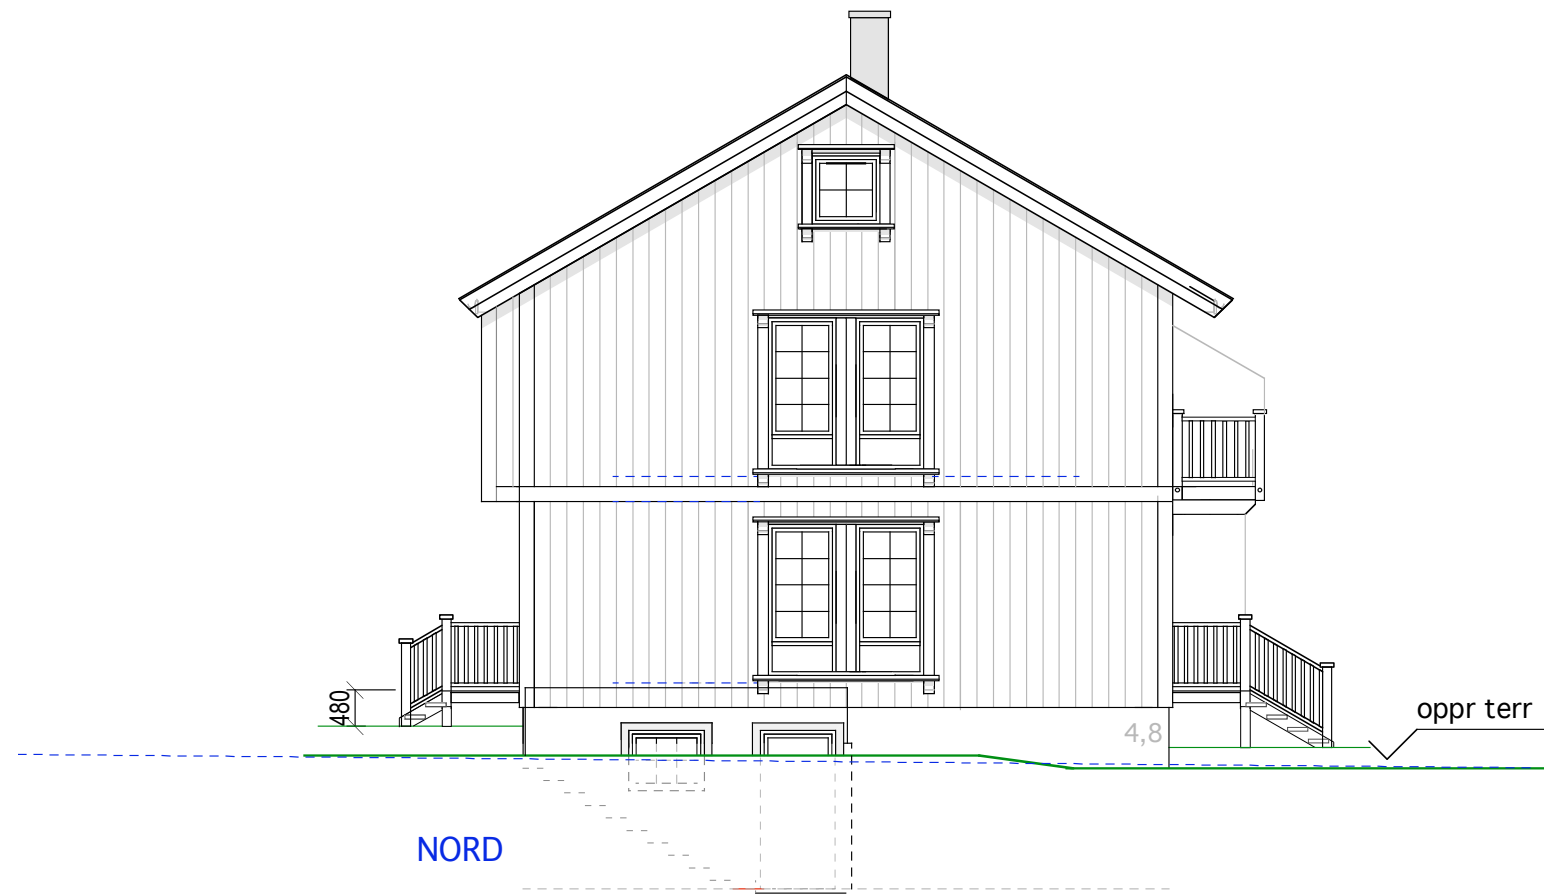

E-1.3 Gavlfasader

197/137 Ormsundveien 10

MÅL 1:100
09-12-15

TILTAKSHAVER:

Siv.ark. Nils Haugrud.
Øvre Slottsgt.14, 0157 Oslo
Tlf 9518 9518



E-1.4 Langfasader