



HUS 1 U. Etg.  
BRA =66,5

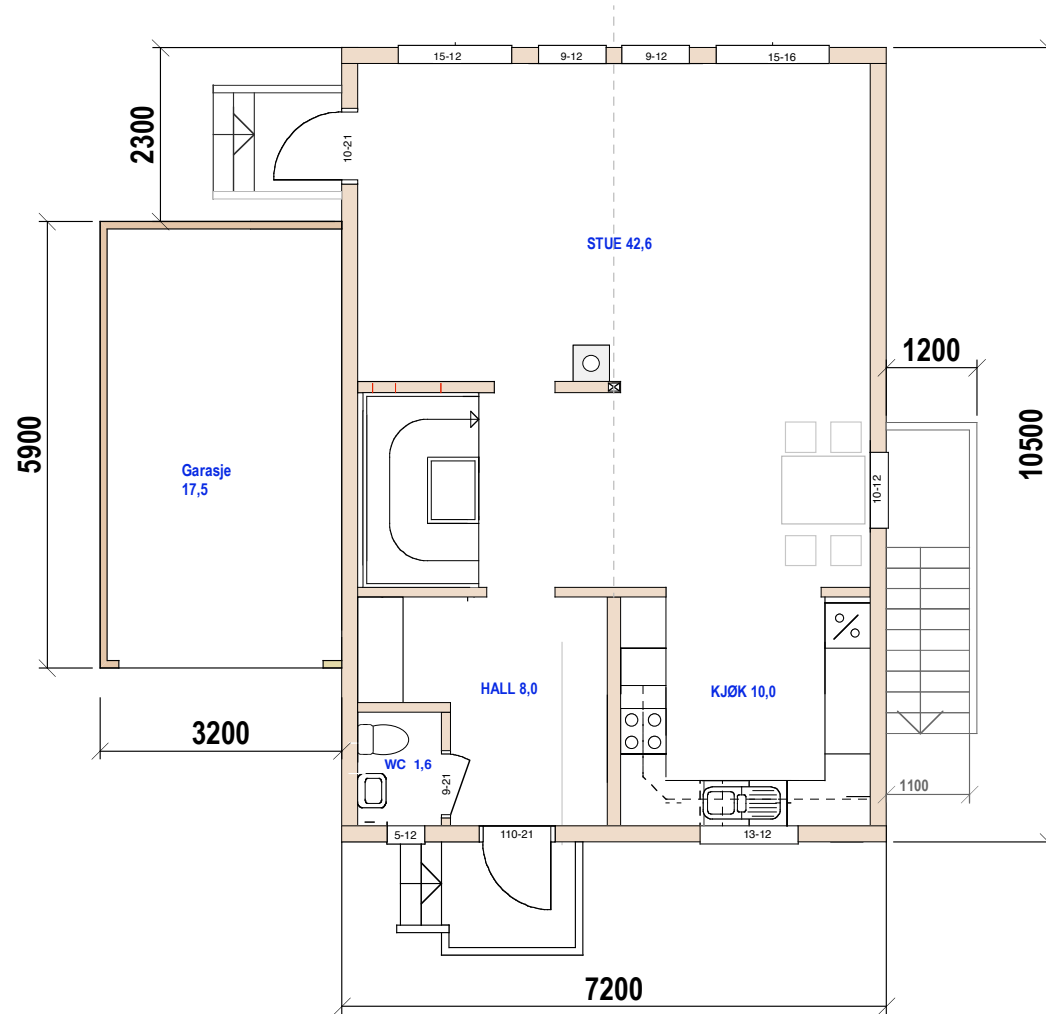

HUS 1 1. Etg.  
BRA =68,0

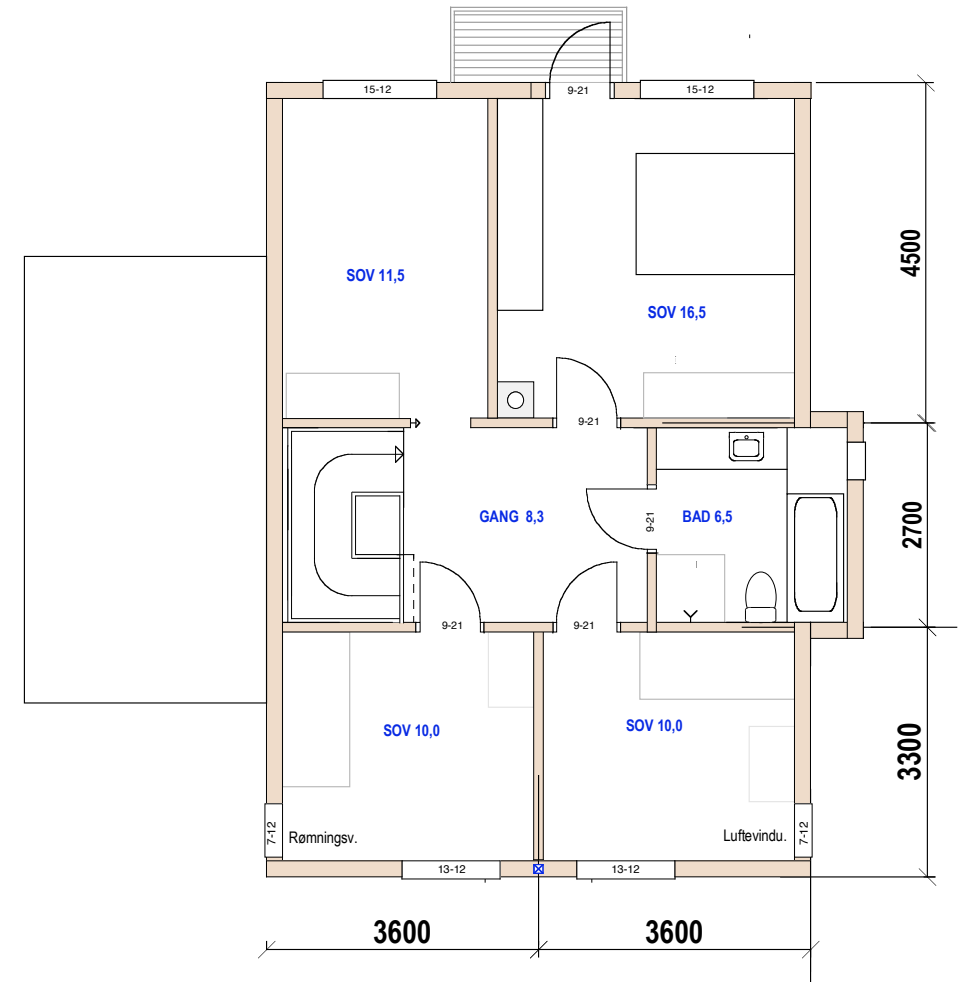

HUS 1 2. Etg.  
BRA =69,5



HUS1  
E.1-1 Plan

160/363 Østerli Terrasse 1

MÅL 1:100

24.01.22 21.02.22 22.06.22 310822

Siv.ark. Nils Haugrud.  
Welhavens gate 2 B  
0166 Oslo Tlf 9518 9518

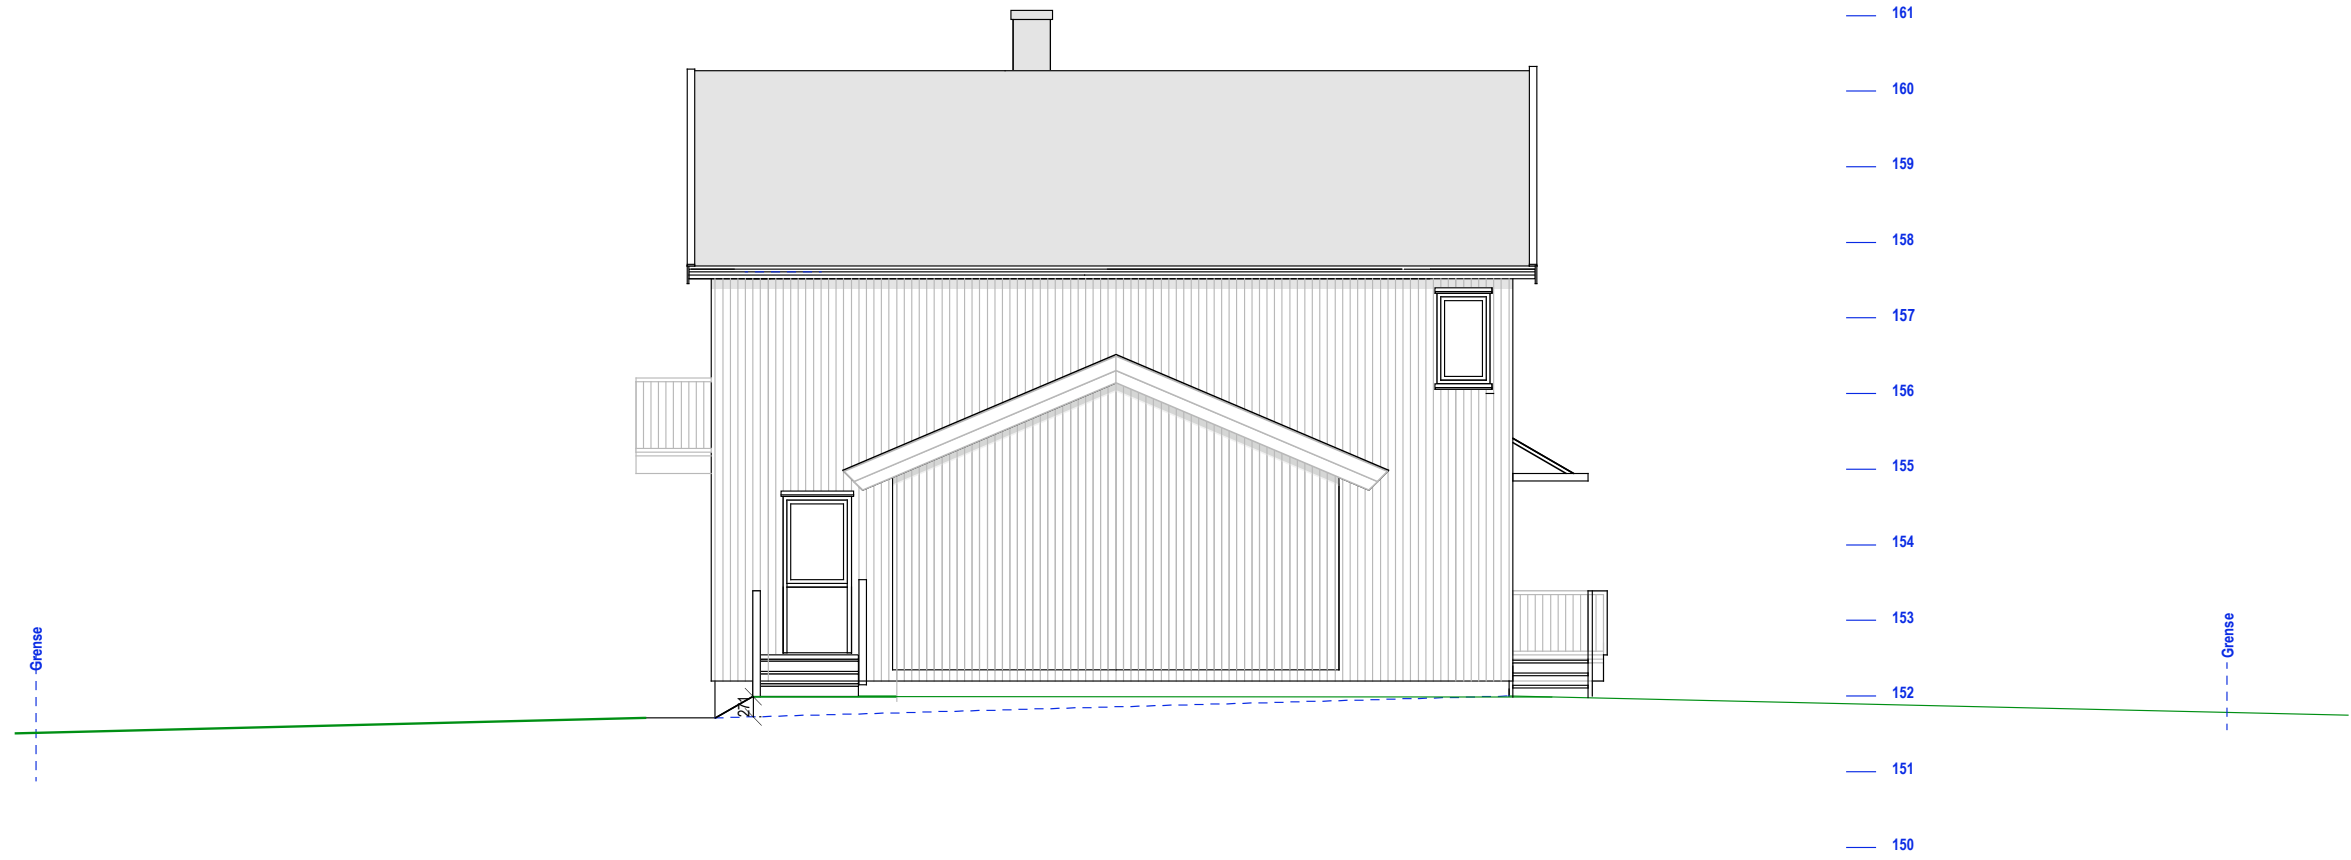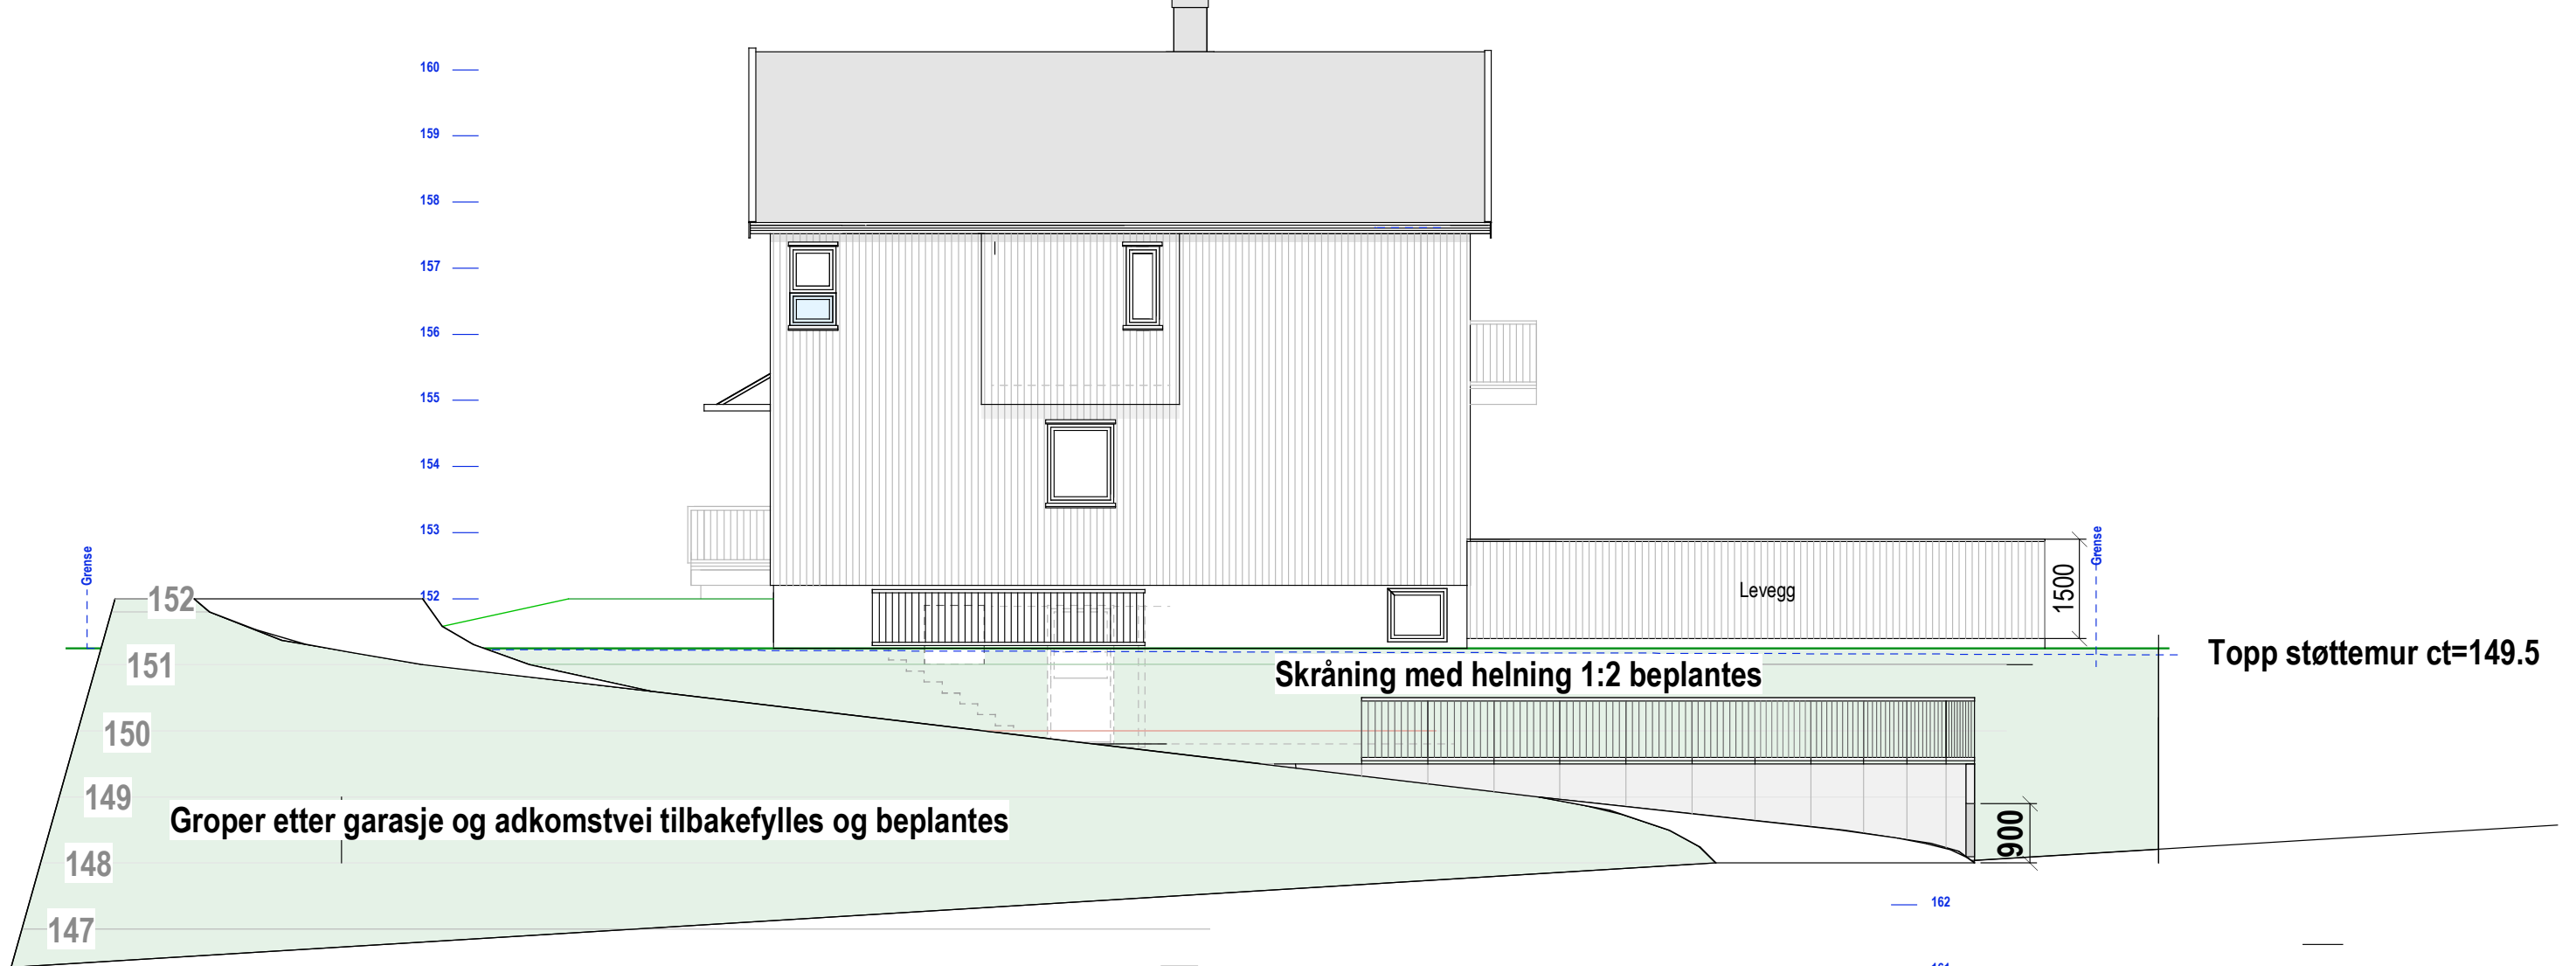


HUS 1 SYD

HUS 1  
E.1-2 Langfasader



160/363 Østerli Terrasse 1

MÅL 1:100  
24.01.22 21.02.22 22.06.22 310822

Siv.ark. Nils Haugrud.  
Welhavens gate 2 B  
0166 Oslo Tlf 9518 9518

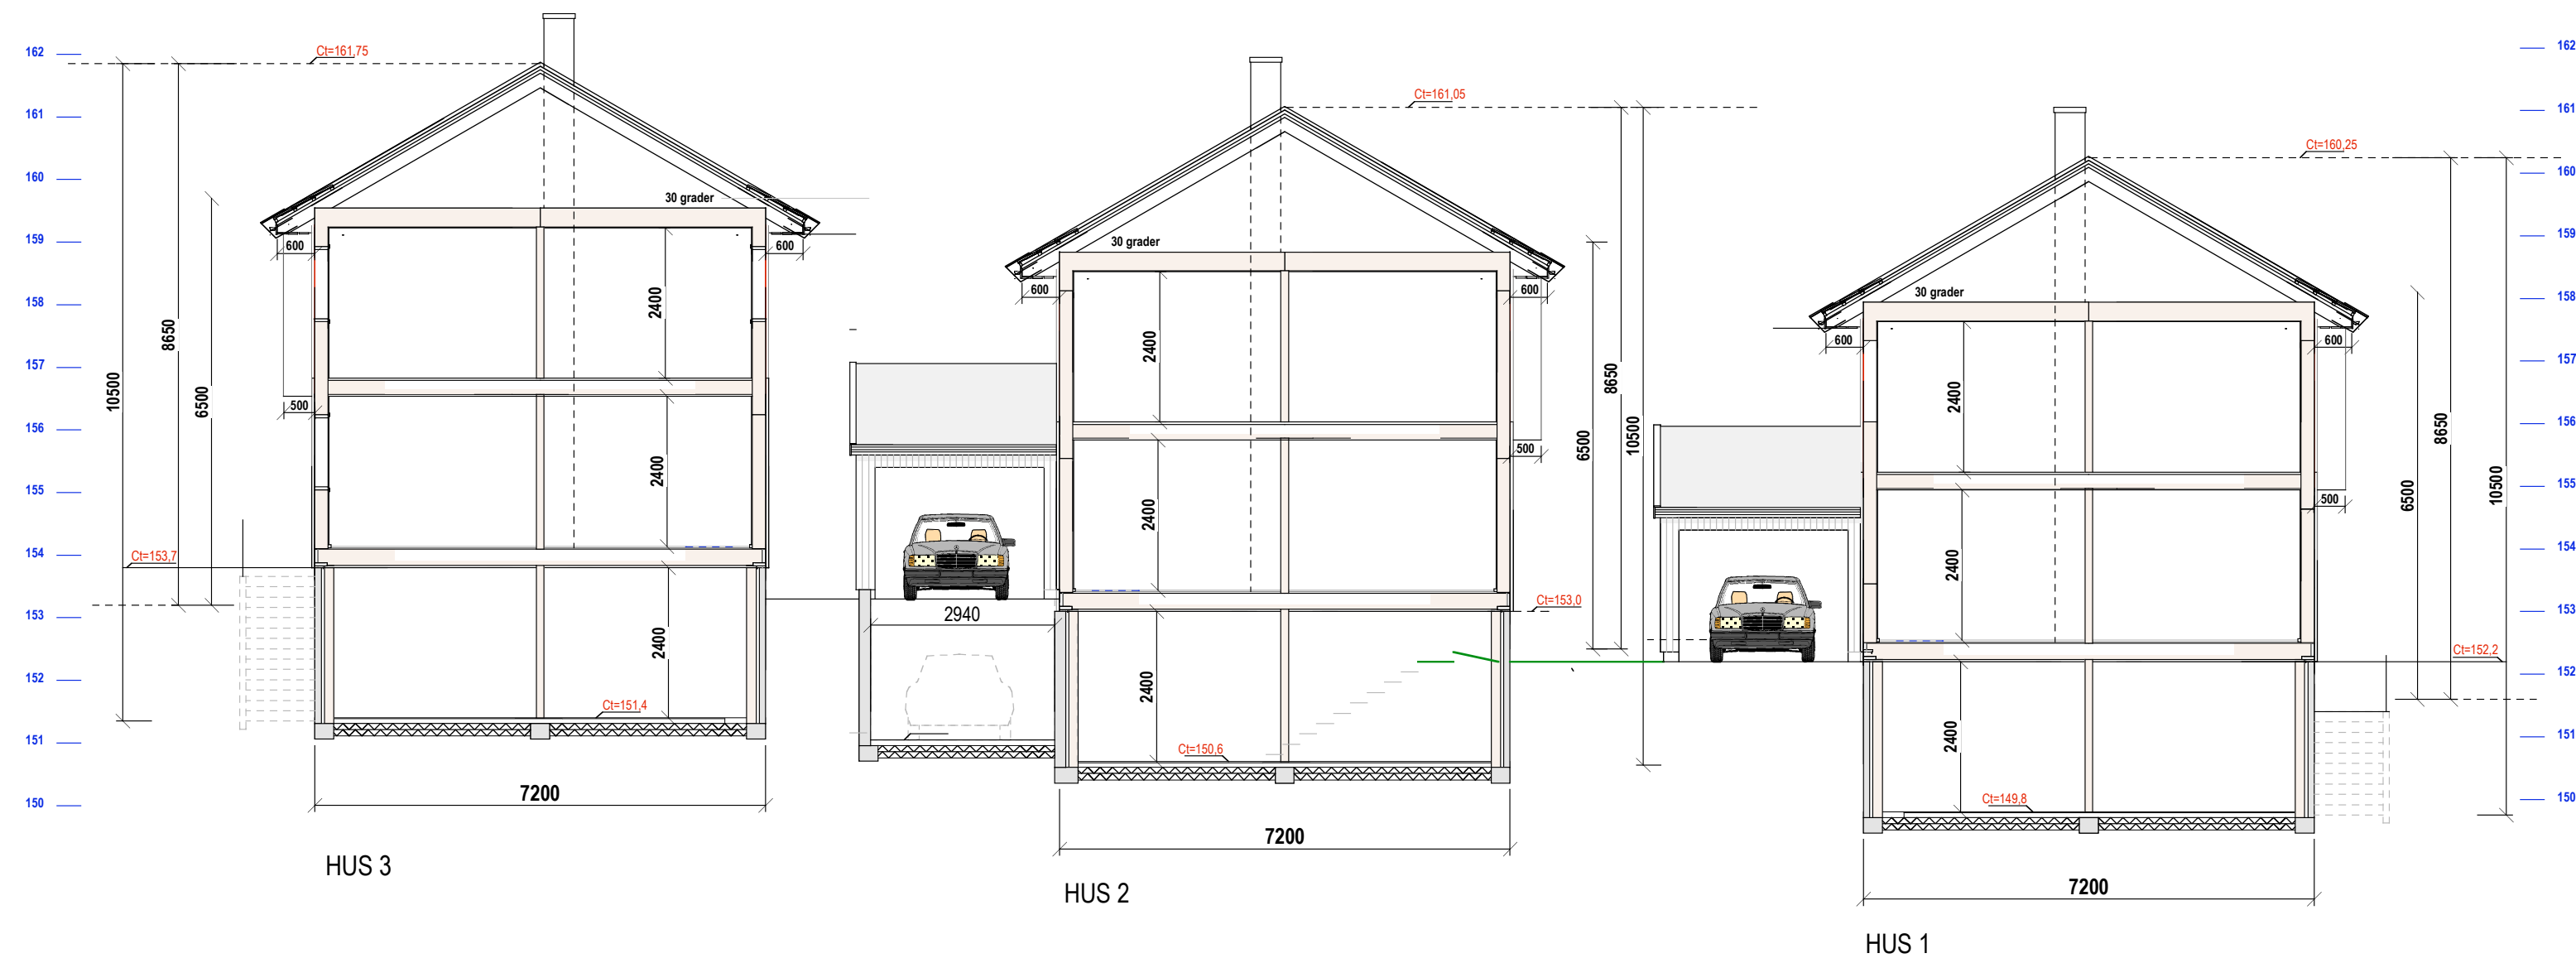

**HUS 1**  
E.1-3 Snitt

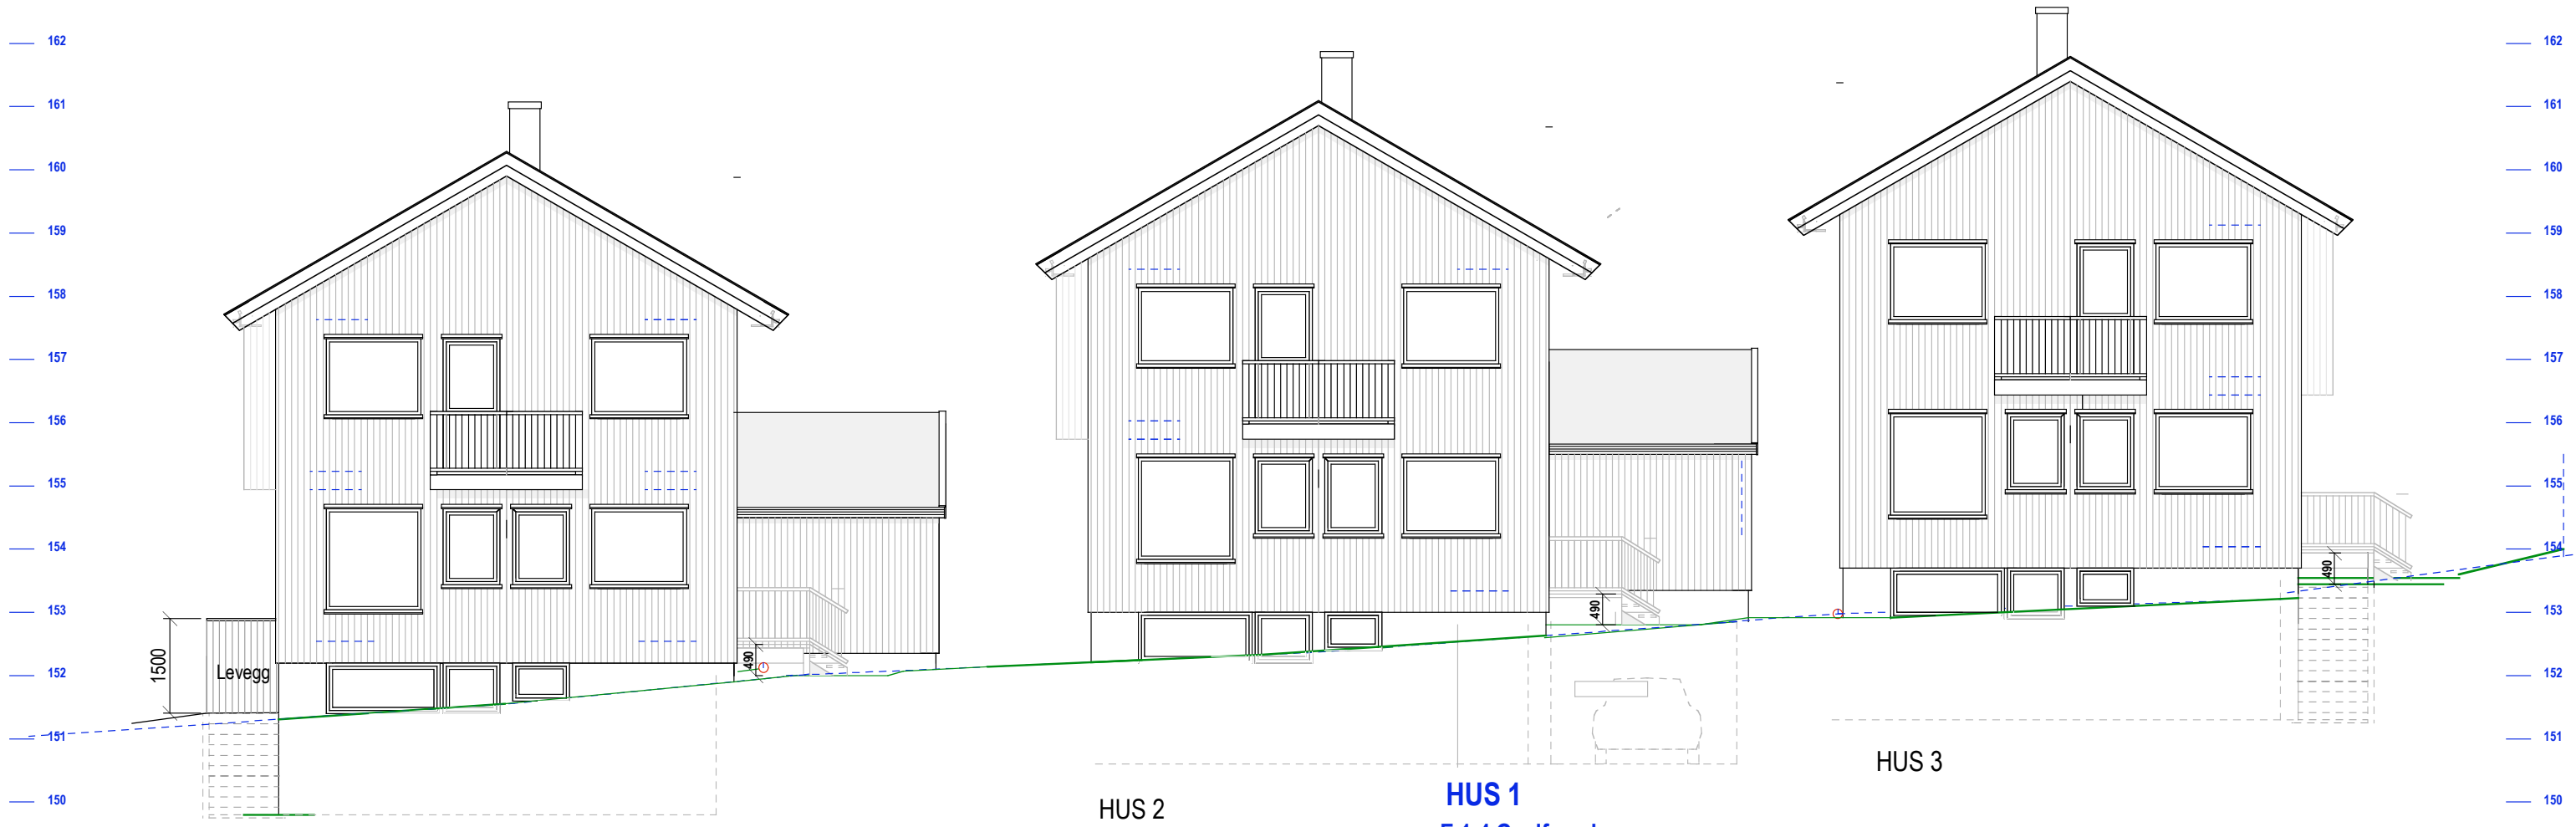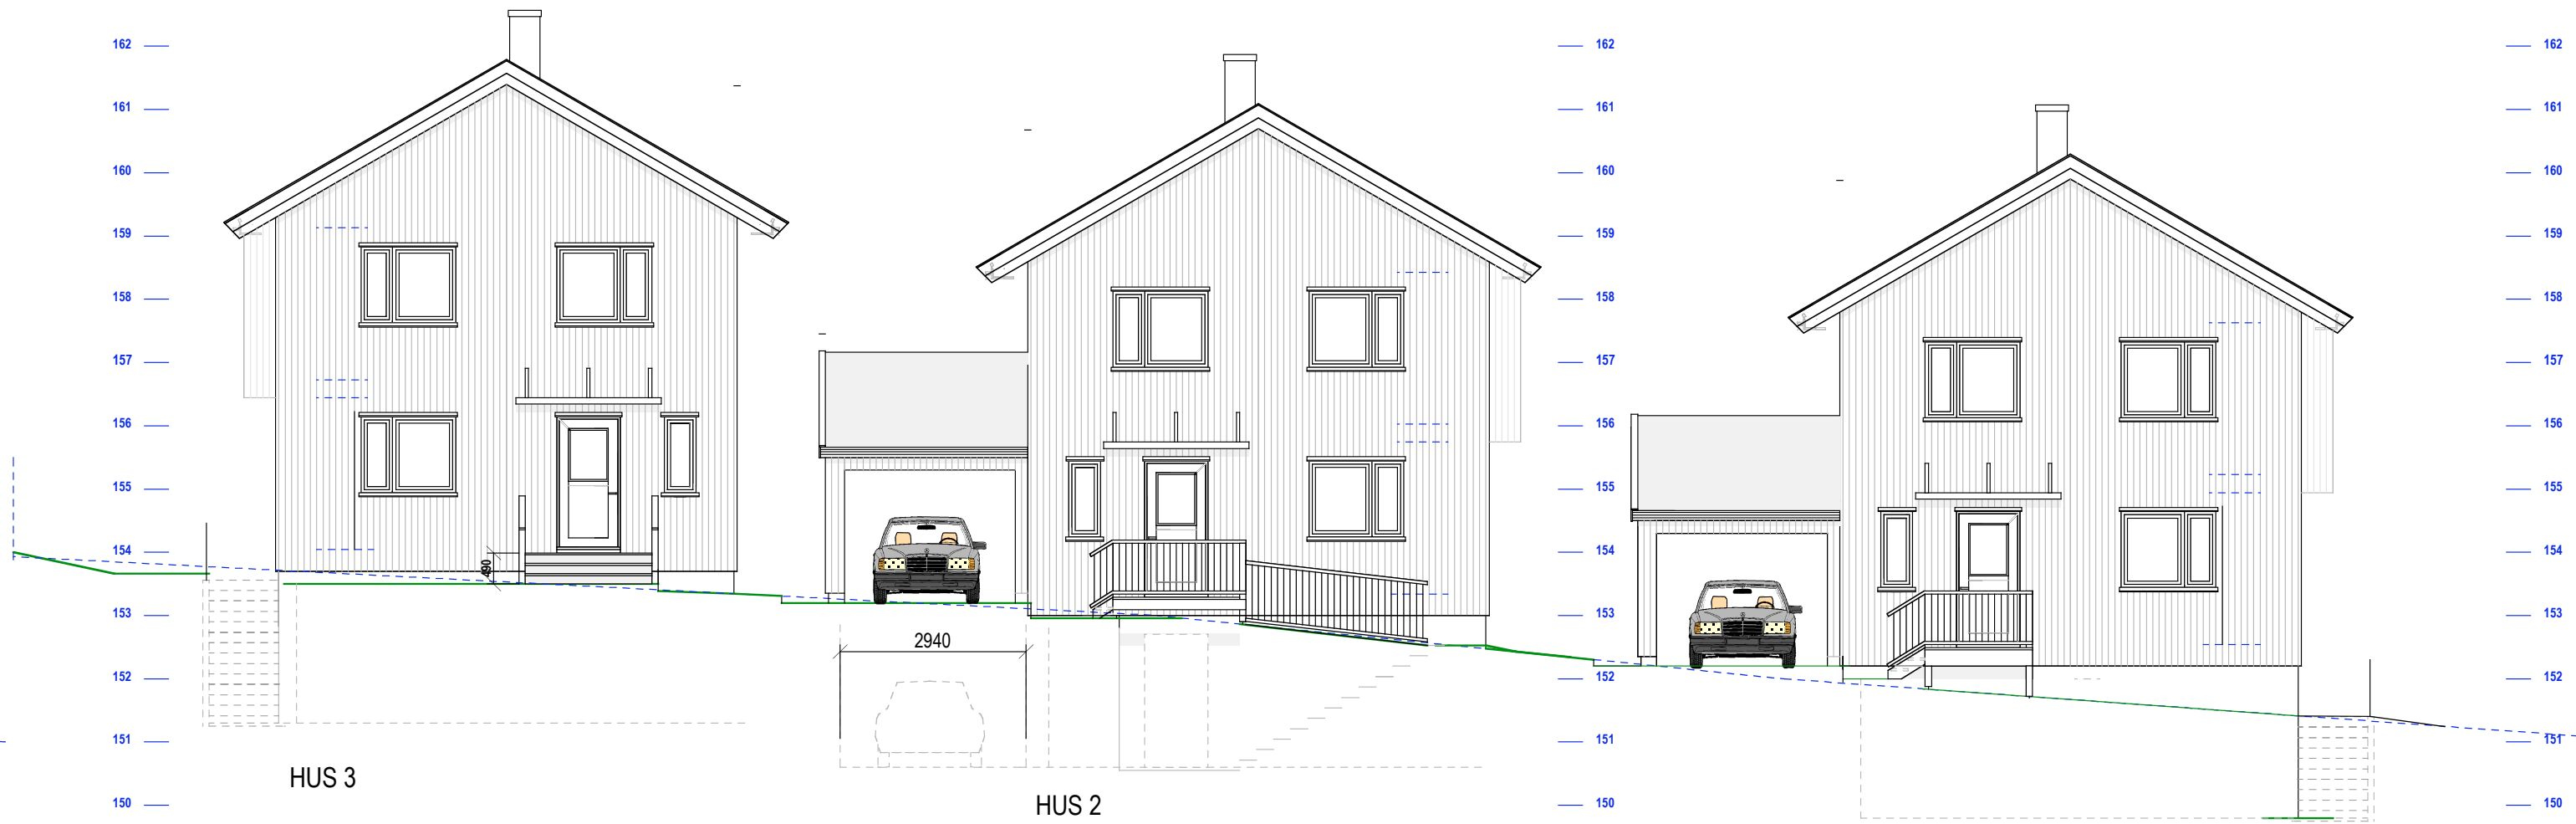

**HUS 1**  
E.1-4 Gavlfasader

**160/363 Østerli Terrasse 1**

MÅL 1:100  
24-01-22 21-02-22 22-06-22 310822

Siv.ark. Nils Haugrud.  
Welhavens gate 2 B  
0166 Oslo Tlf 9518 9518