



HUS 2 U. Etg.  
BRA =62,5+ 17,5

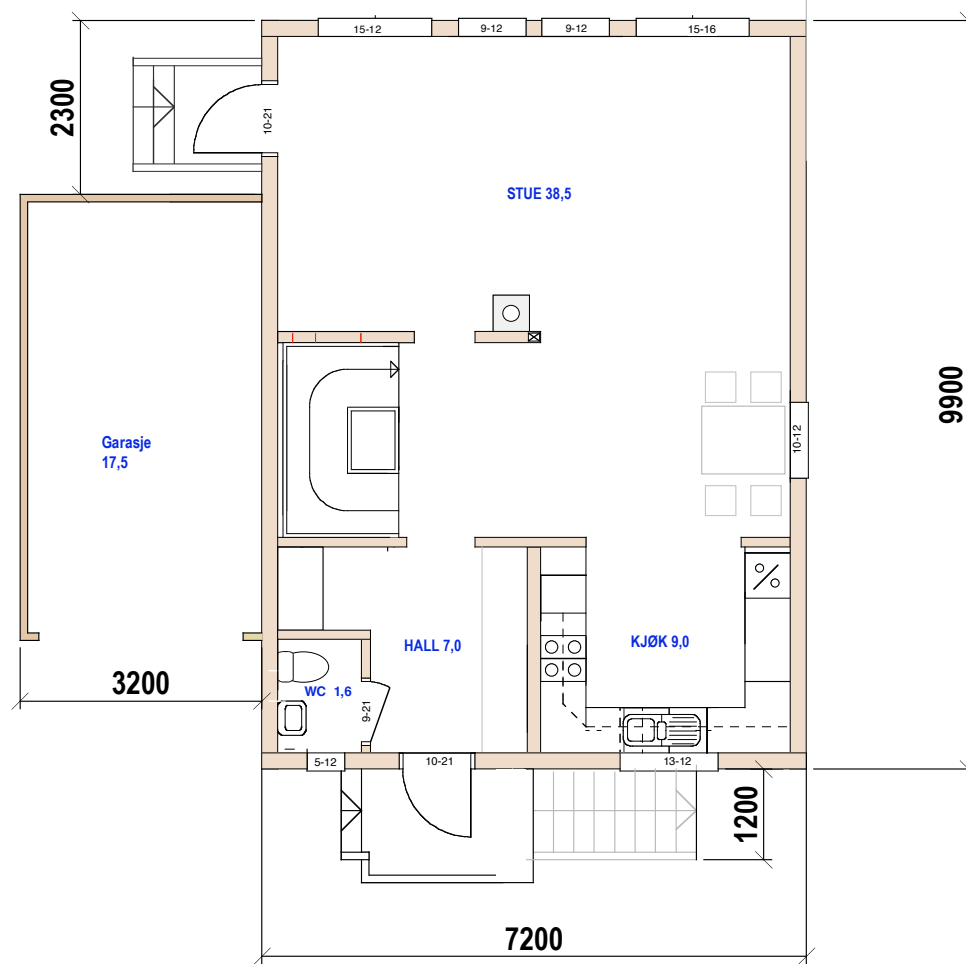

HUS 2 1. Etg.  
BRA =64,0 +17,5

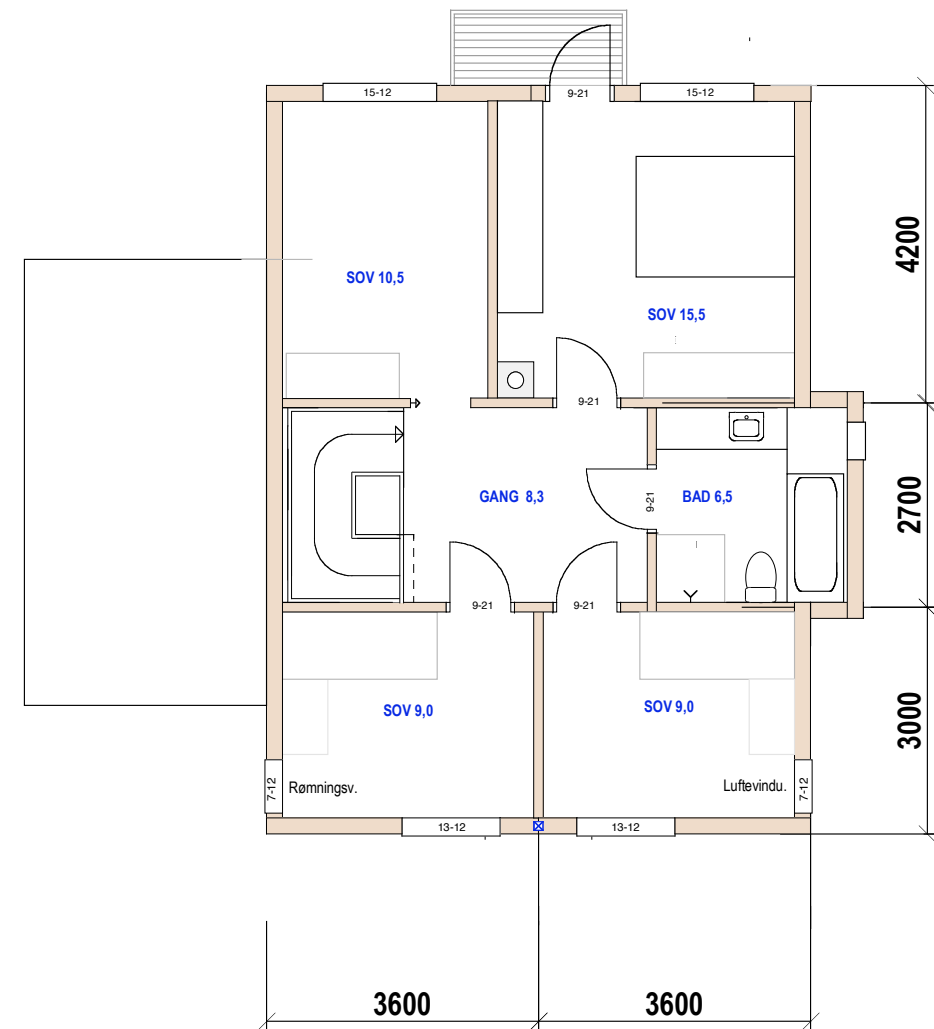

HUS 2 2. Etg.  
BRA =66,0


HUS 2  
E.1-1 Plan

160/363 Østerli Terrasse 1


MÅL 1:100

24.01.22 21.02.22 22.06.22 310822

Siv.ark. Nils Haugrud.  
Welhavens gate 2 B  
0166 Oslo Tlf 9518 9518

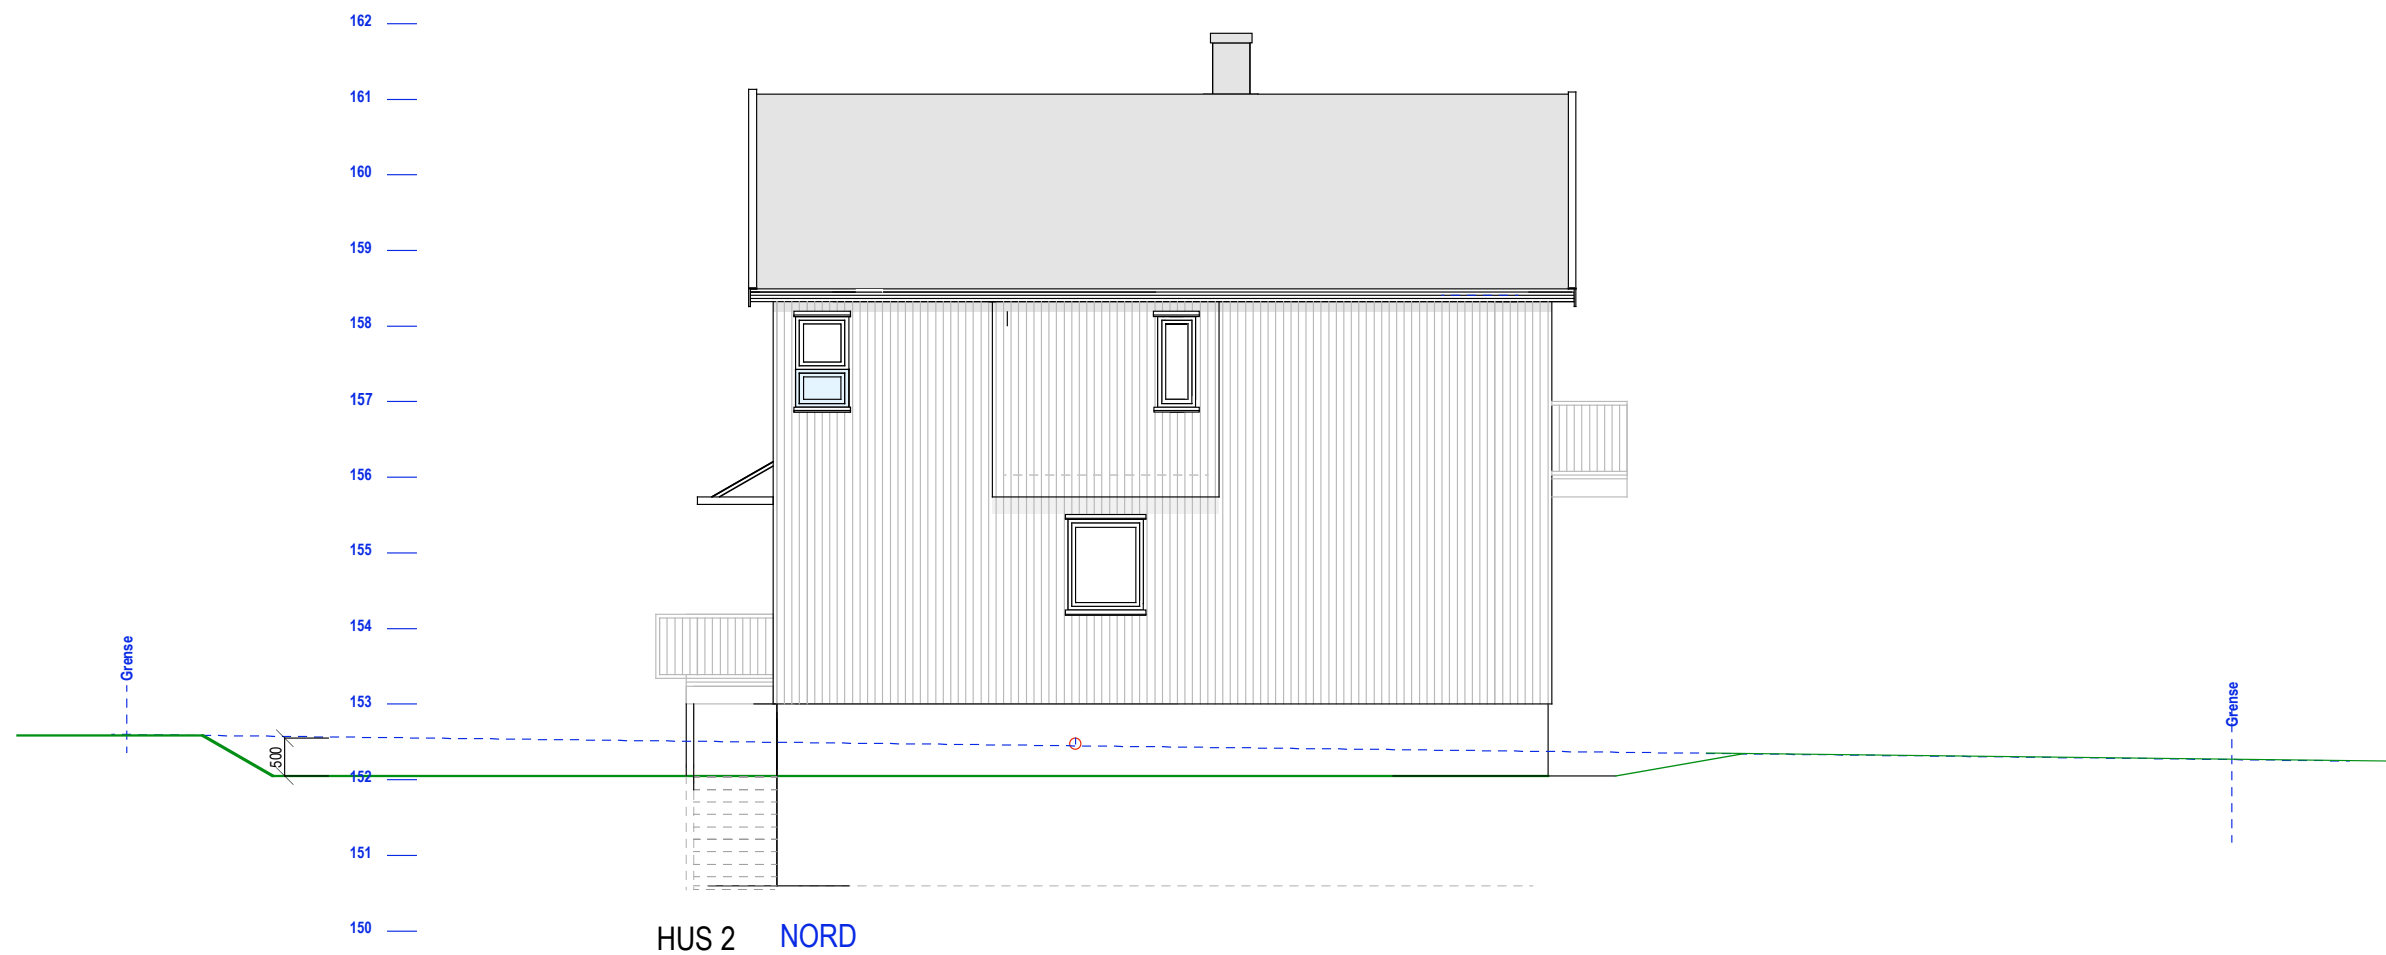

HUS 2 NORD

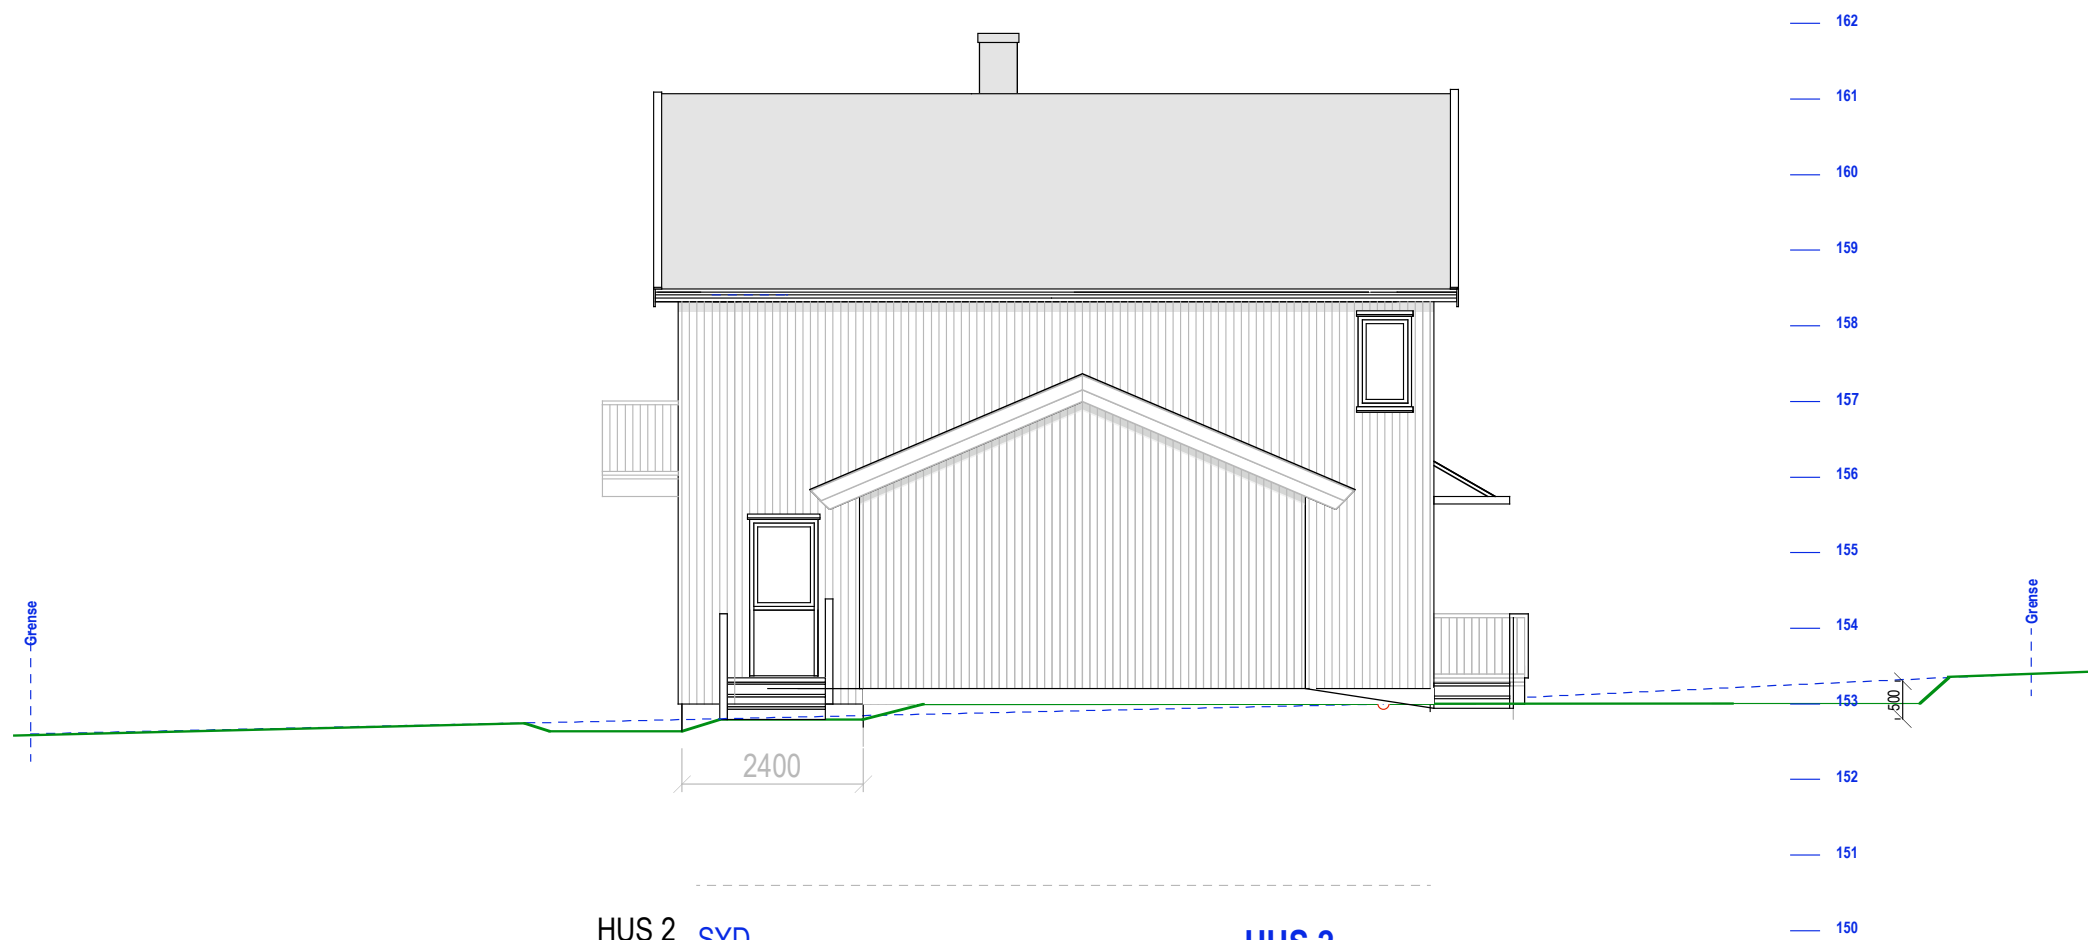

HUS 2 SYD


HUS 2  
E.1-2 Langfasader

160/363 Østerli Terrasse 1



MÅL 1:100

24.01.22 21.02.22 22.06.22 310822

Siv.ark. Nils Haugrud.  
Welhavens gate 2 B  
0166 Oslo Tlf 9518 9518

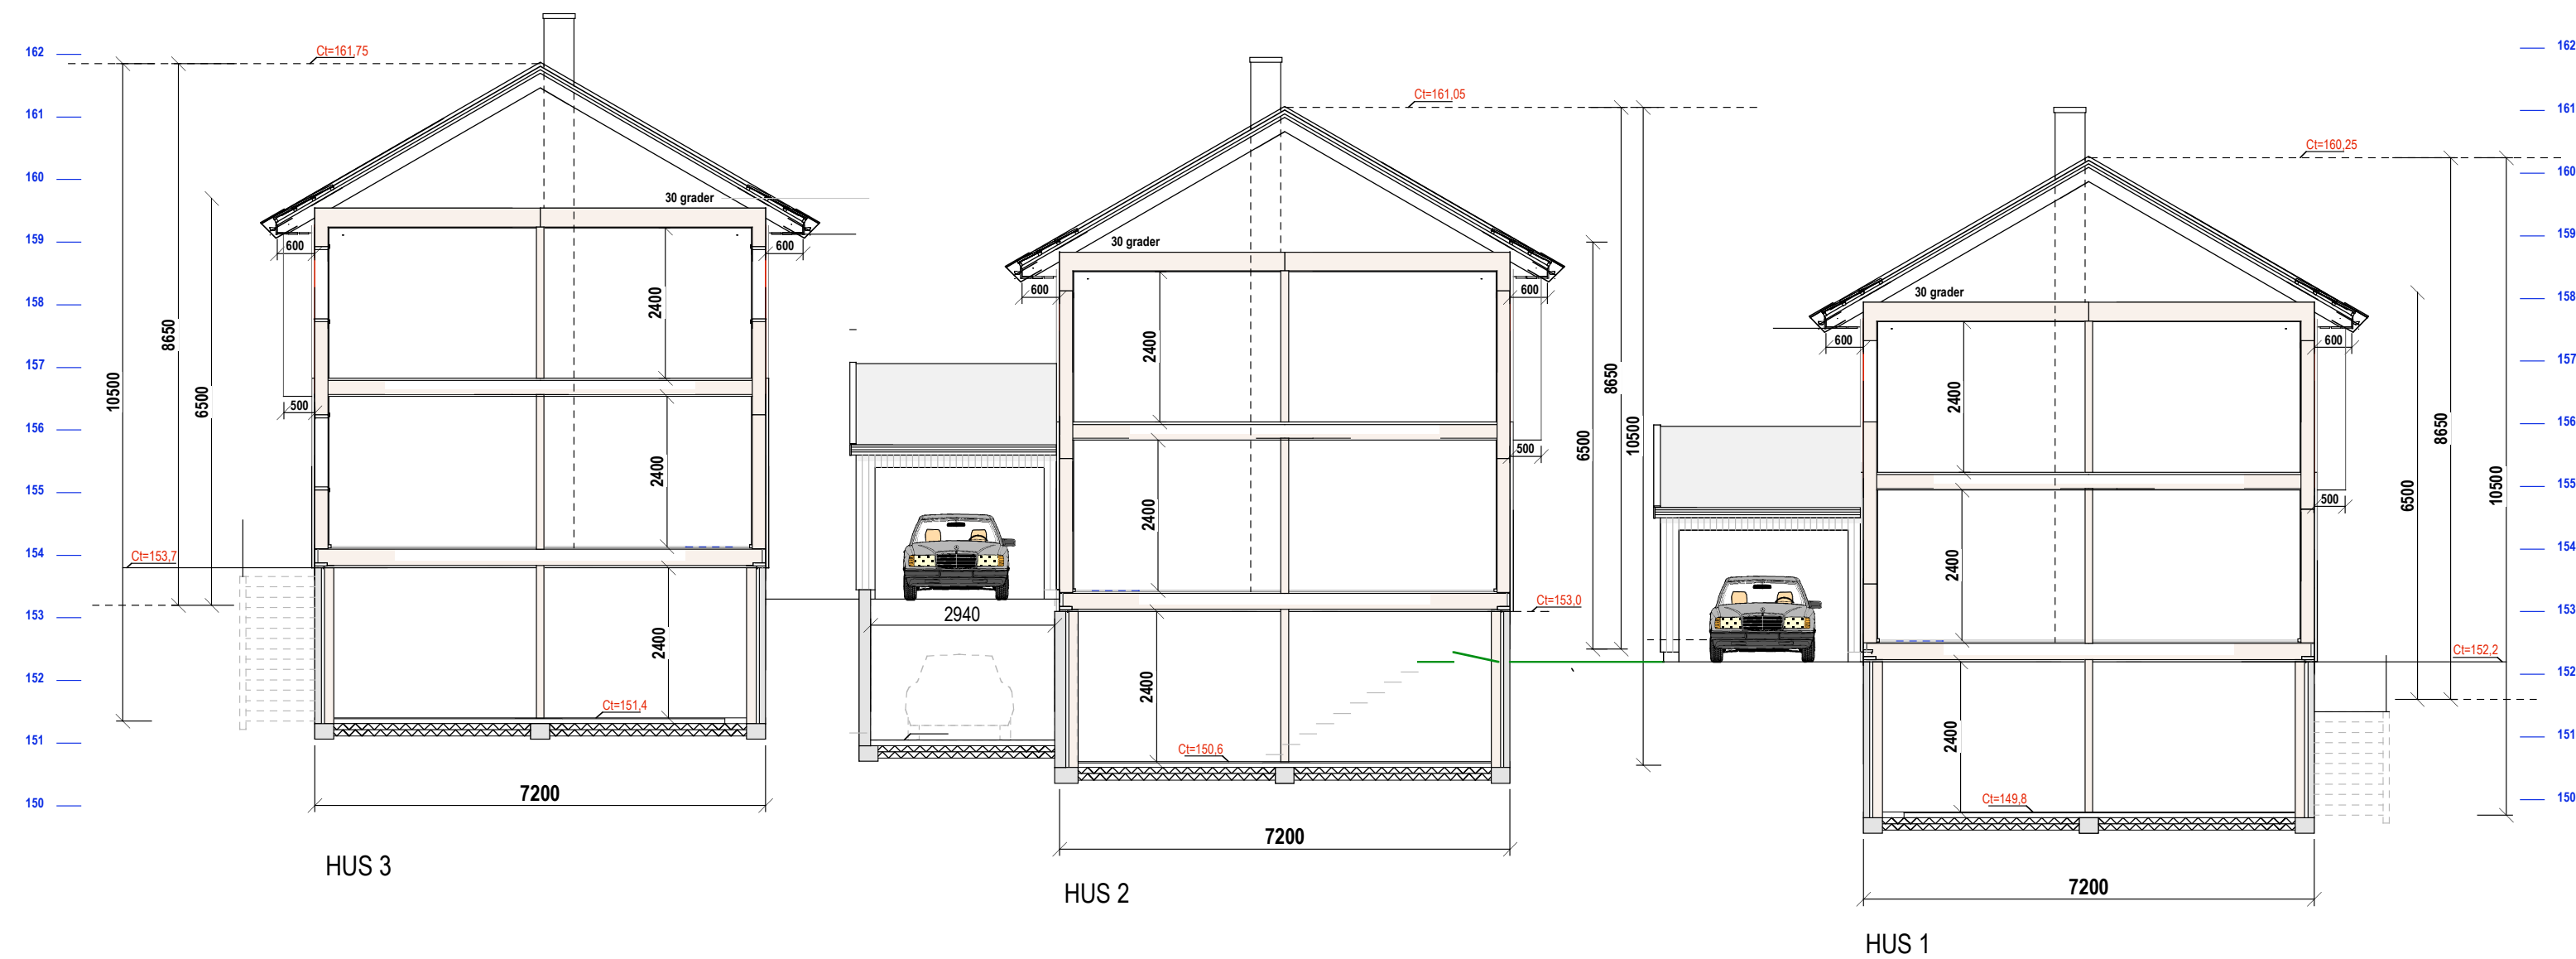

HUS 2  
E.1-3 Snitt

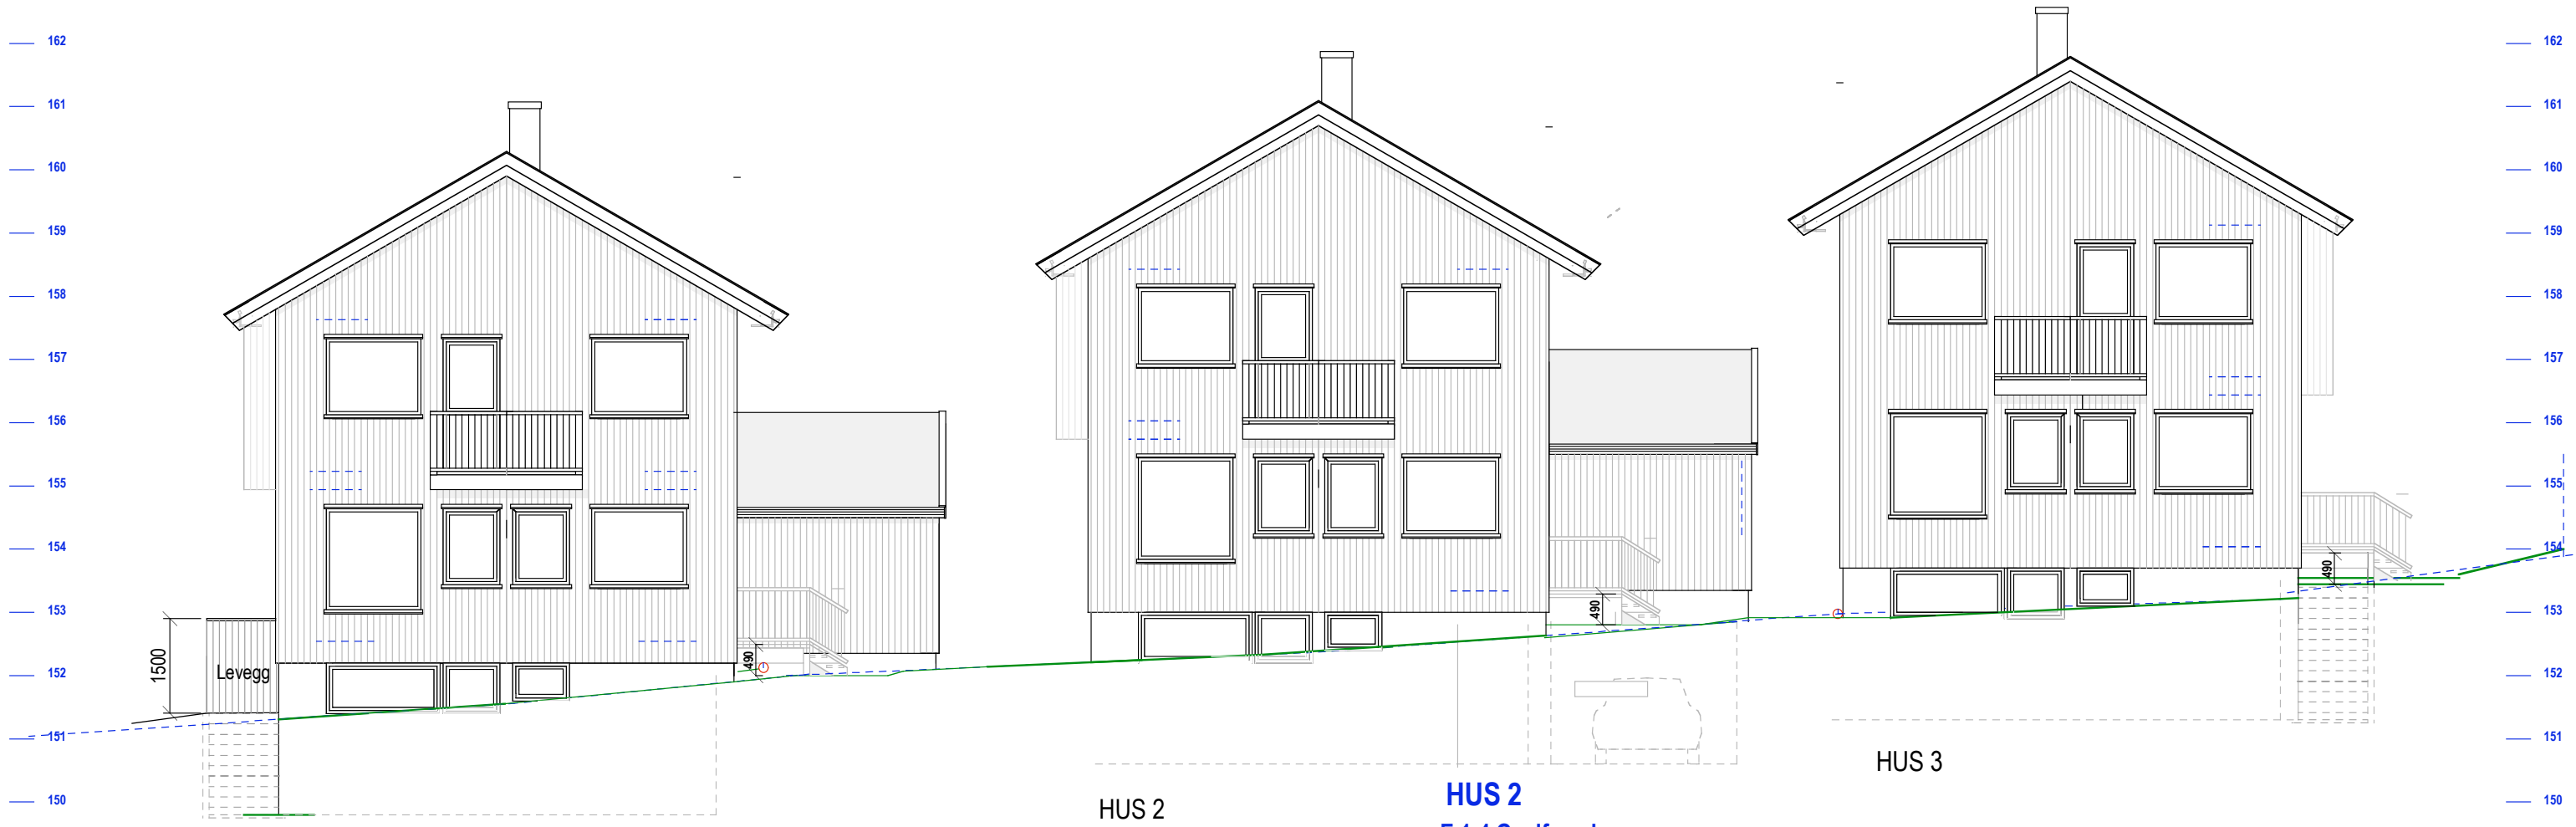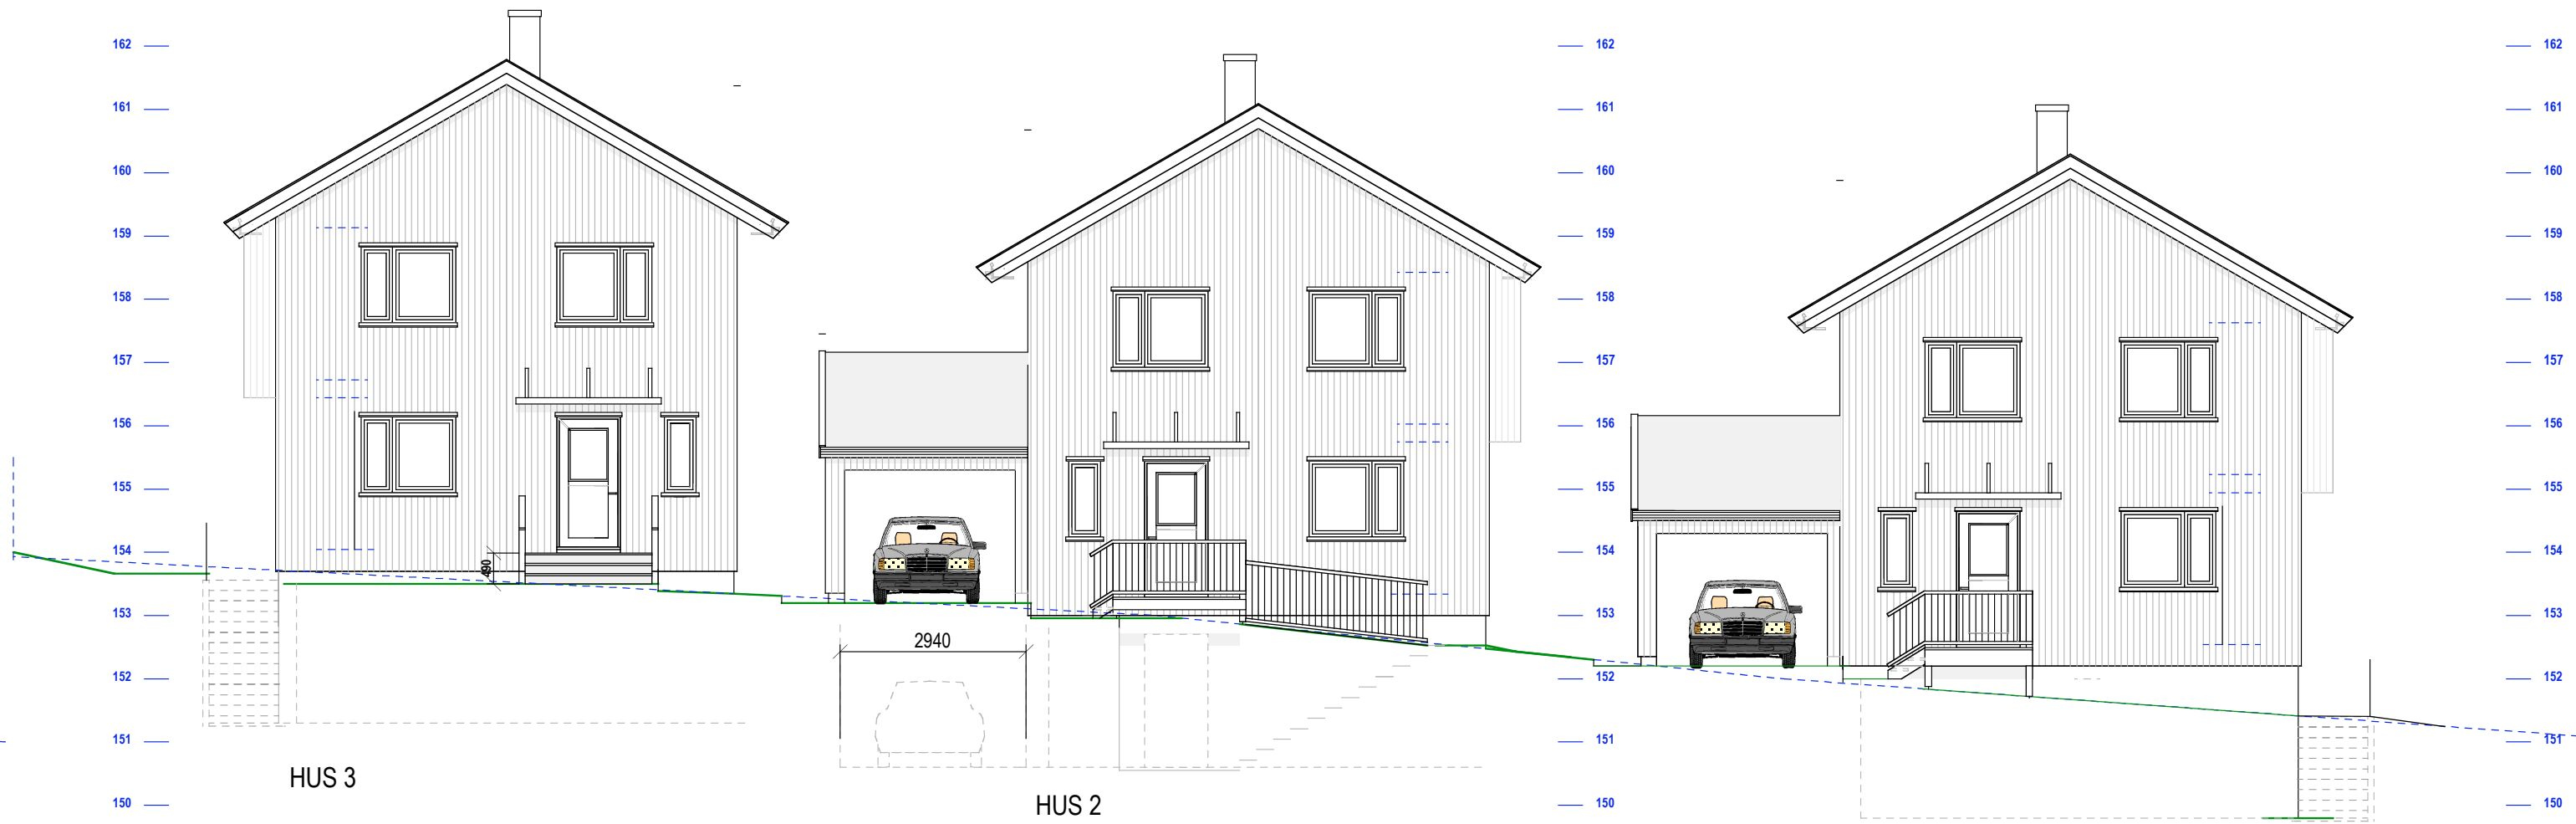

**HUS 2**  
E.1-4 Gavlfasader

**160/363 Østerli Terrasse 1**

MÅL 1:100  
24-01-22 21-02-22 22-06-22 310822

Siv.ark. Nils Haugrud.  
Welhavens gate 2 B  
0166 Oslo Tlf 9518 9518