



HUS 3 U. Etg.  
BRA =58,5

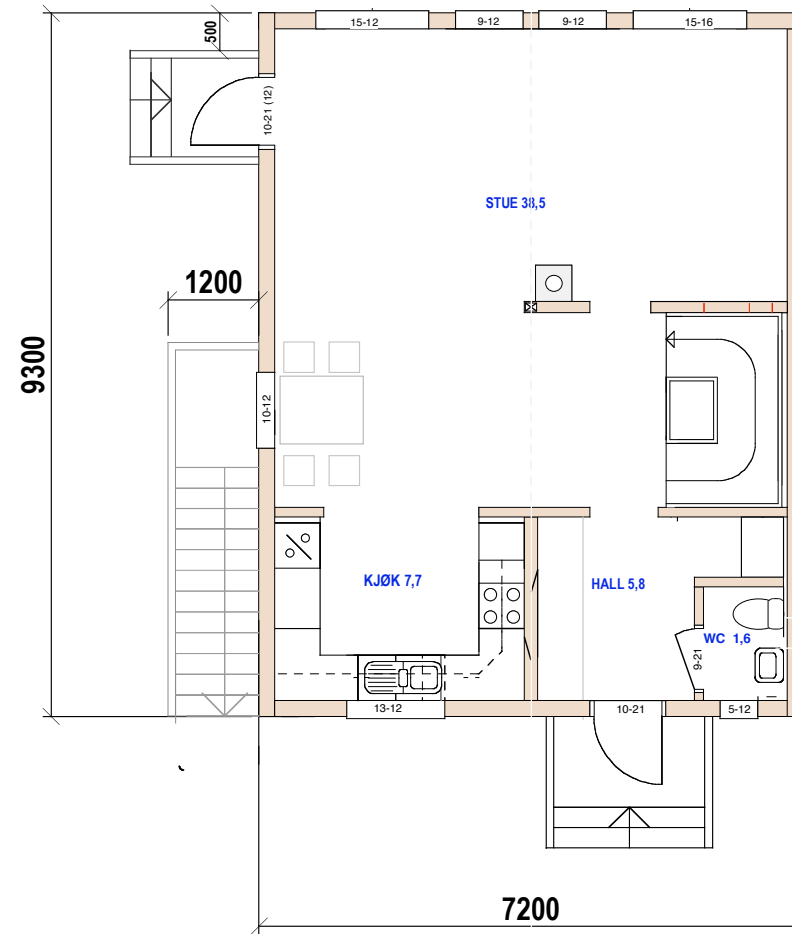

HUS 3  
BRA =60,0 1. Etg.

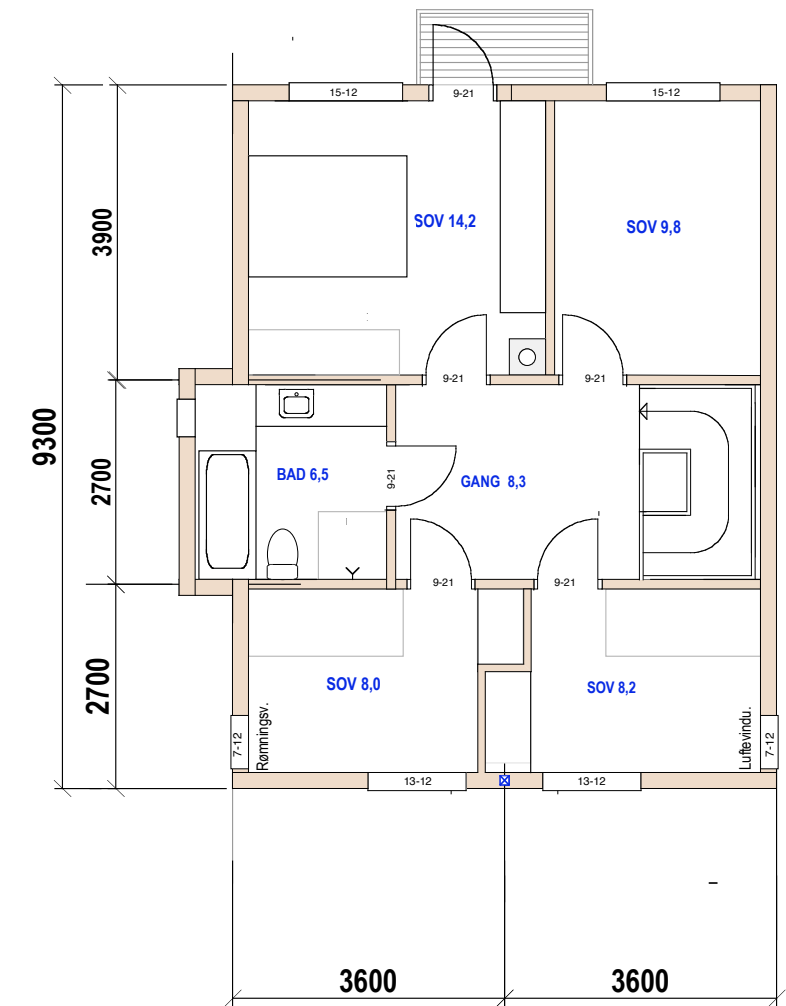

HUS 3 2. Etg.  
BRA =61,5



**HUS 3**  
E.1-1 Plan

160/363 Østerli Terrasse 1

MÅL 1:100

24.01.22 21.02.22 22.06.22 310822

Siv.ark. Nils Haugrud.  
Welhavens gate 2 B  
0166 Oslo Tlf 9518 9518

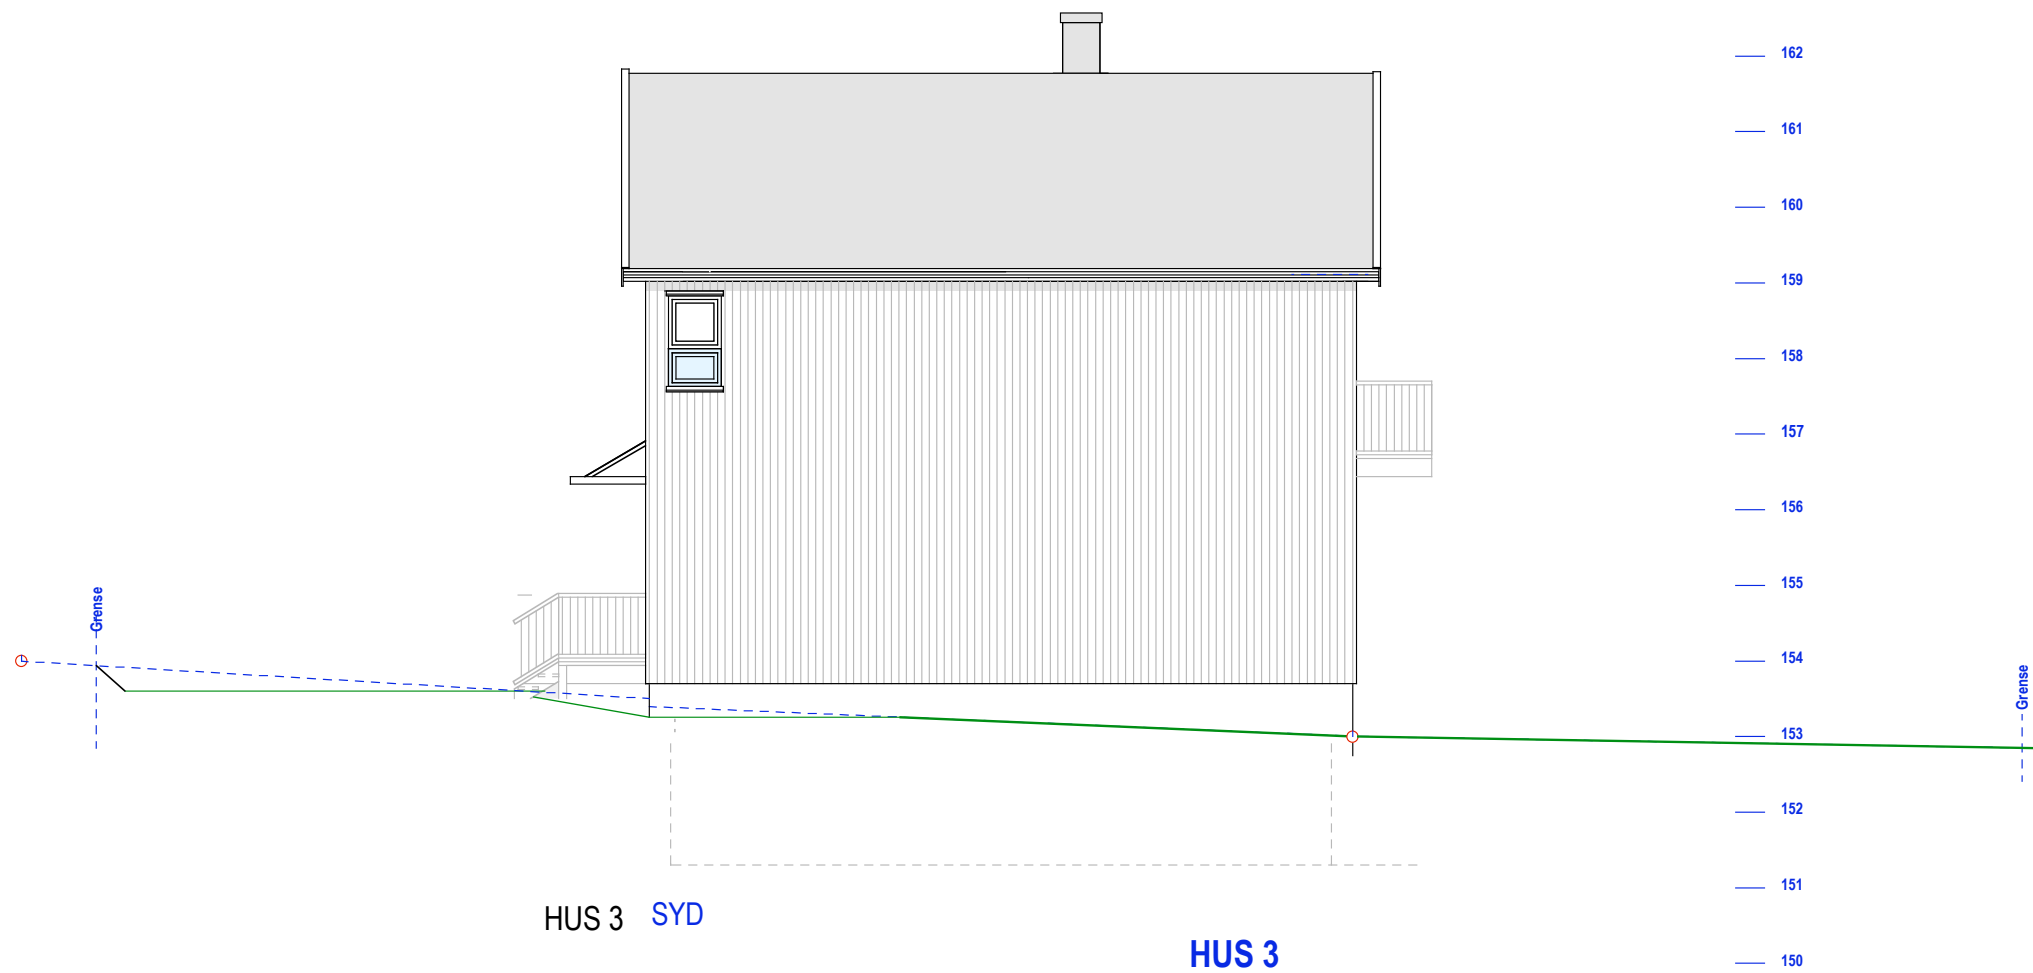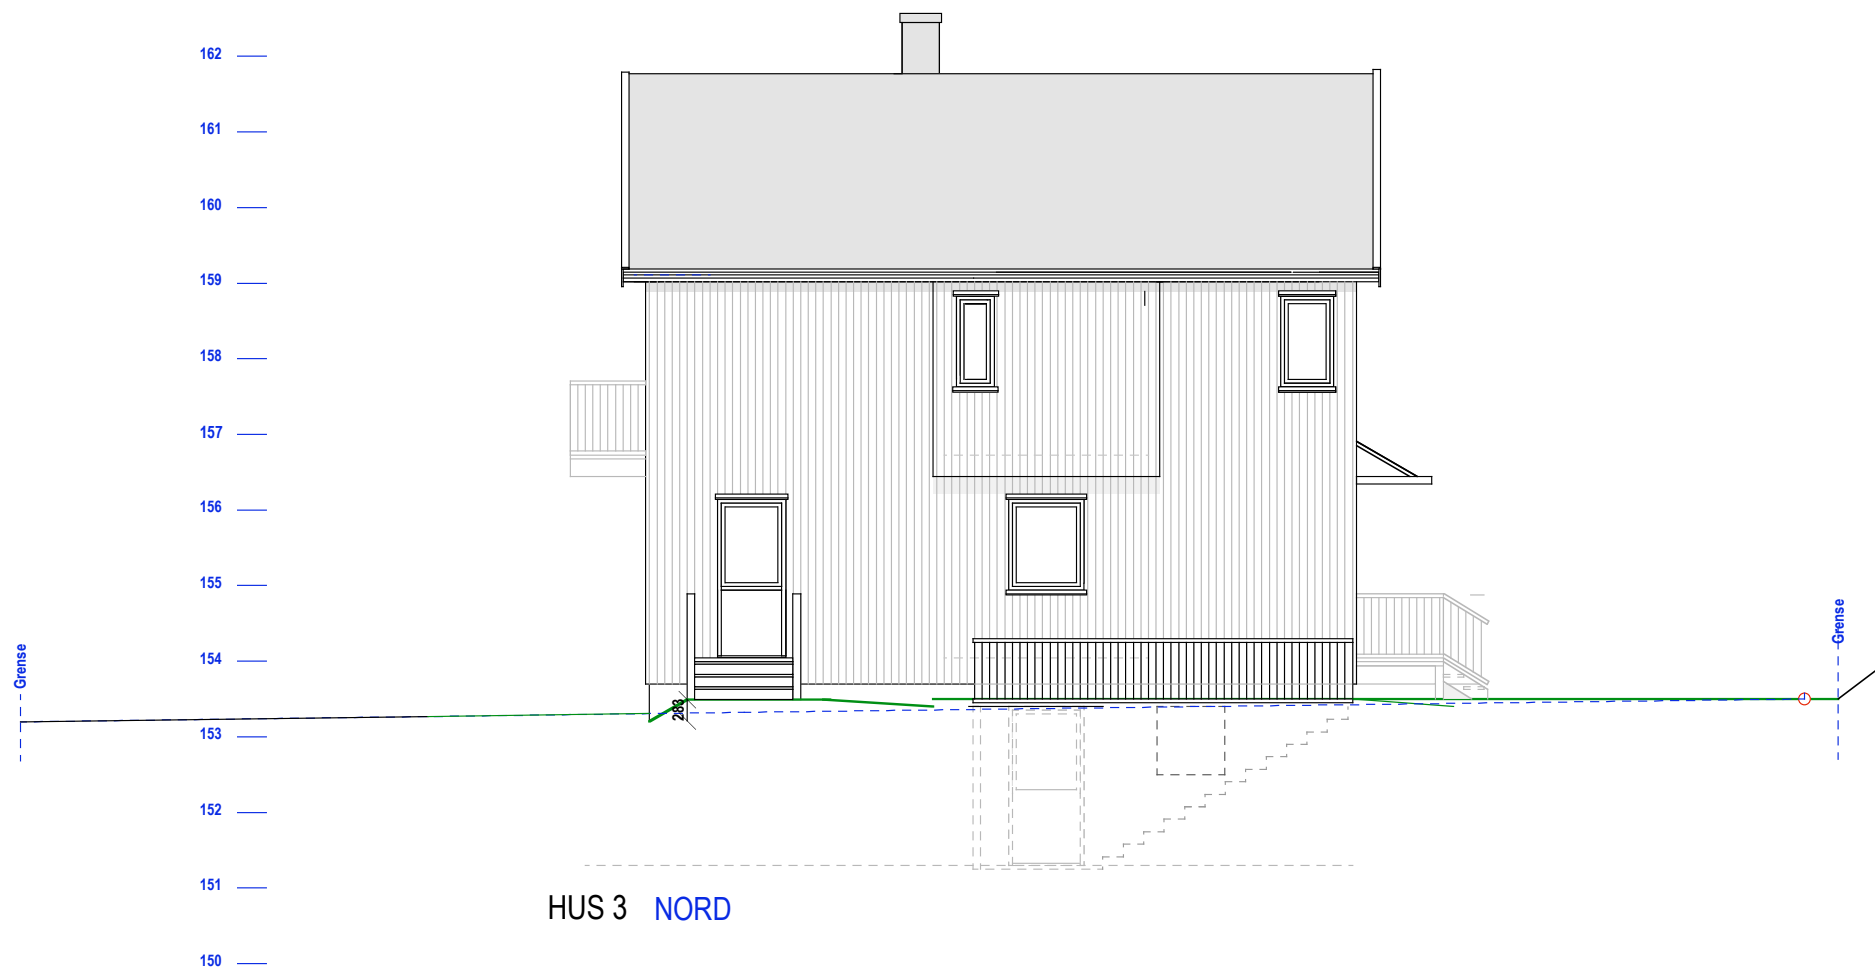


**HUS 3**  
E.1-2 Langfasader

160/363 Østerli Terrasse 1


MÅL 1:100

24-01-22 21-02-22 22-06-22 310822

Siv.ark. Nils Haugrud.  
Welhavens gate 2 B  
0166 Oslo Tlf 9518 9518

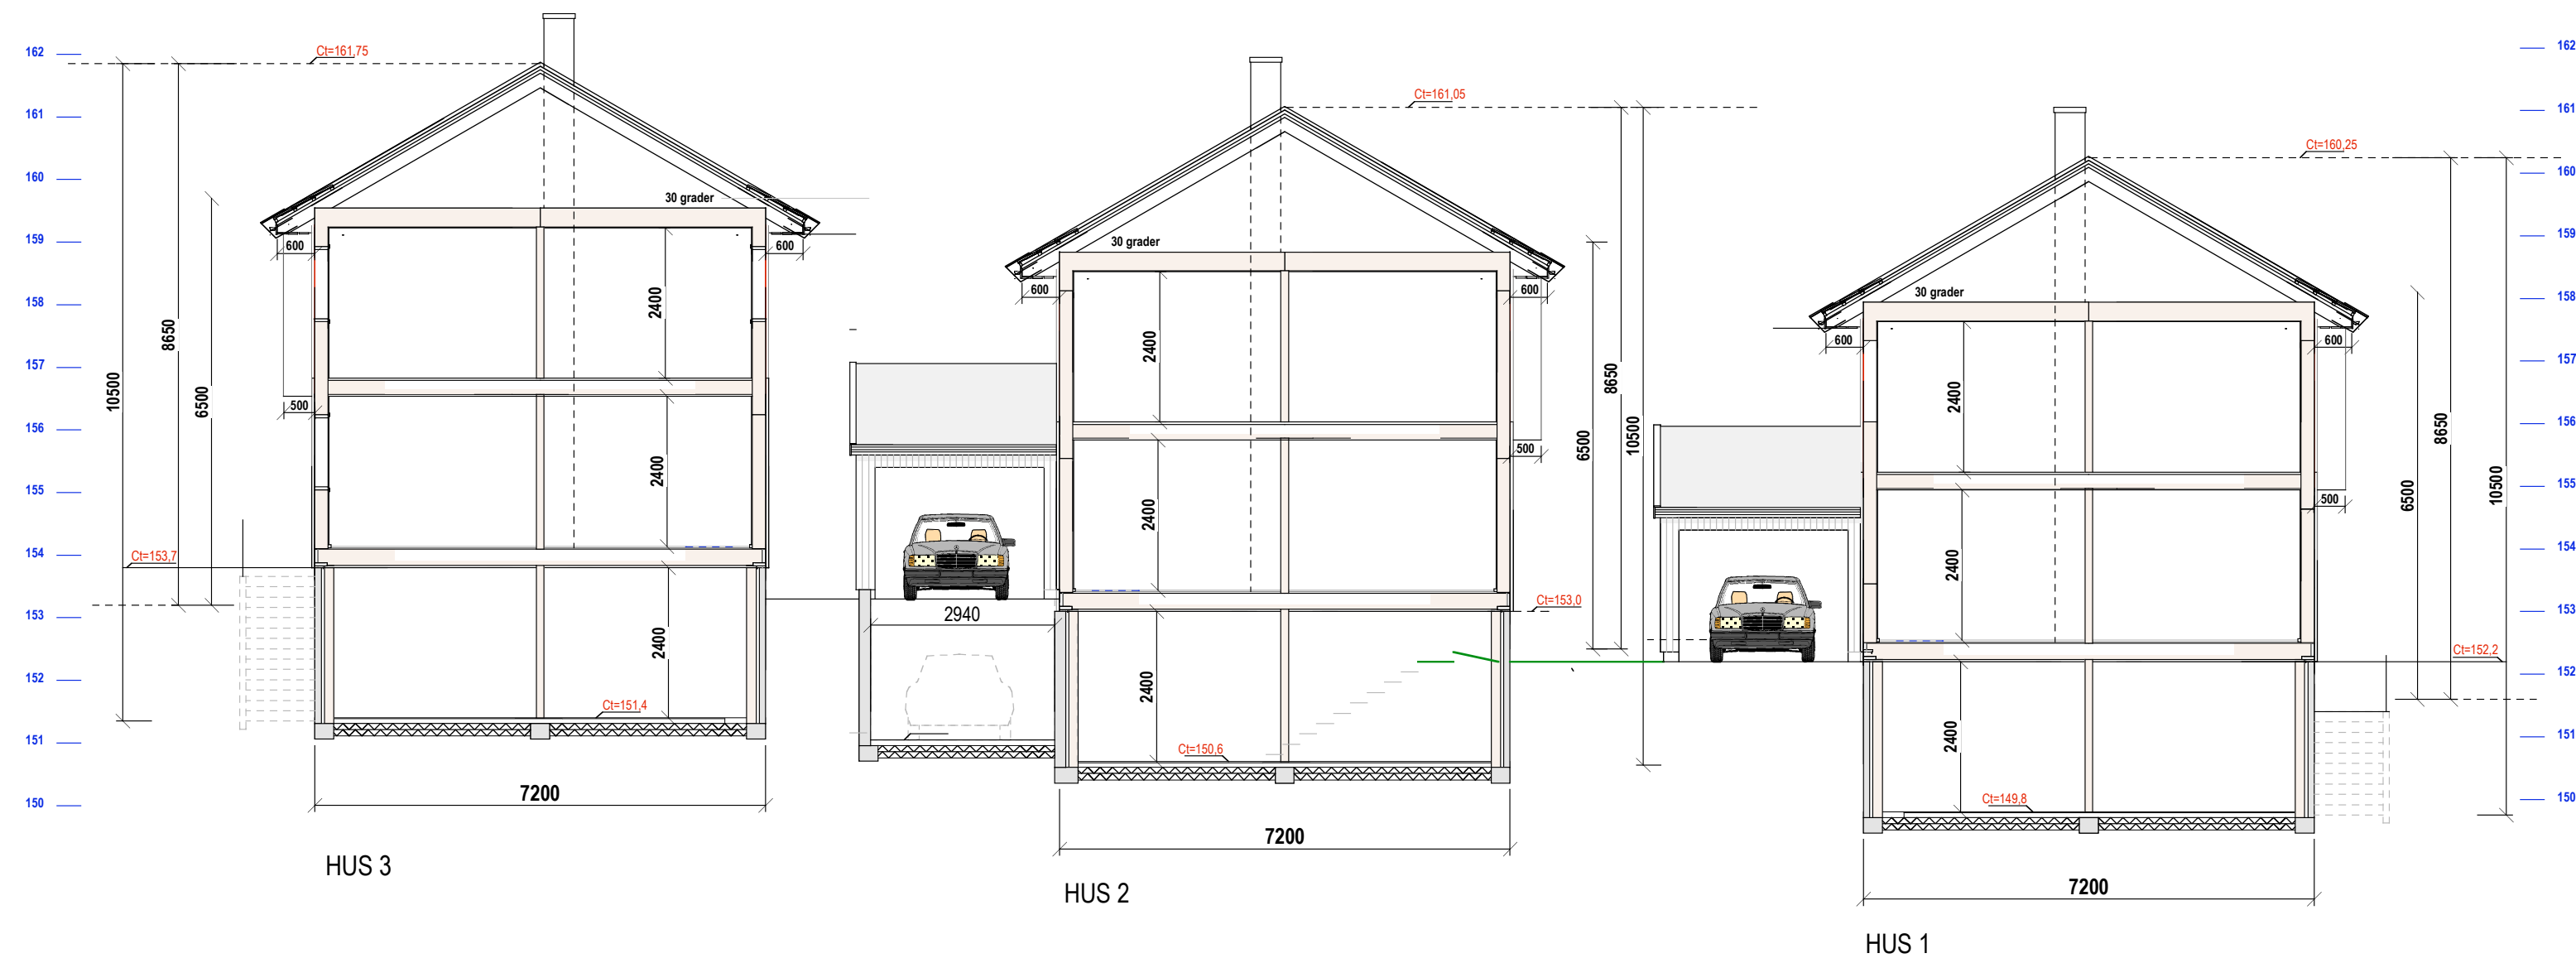

**HUS 3**  
E.1-3 Snitt

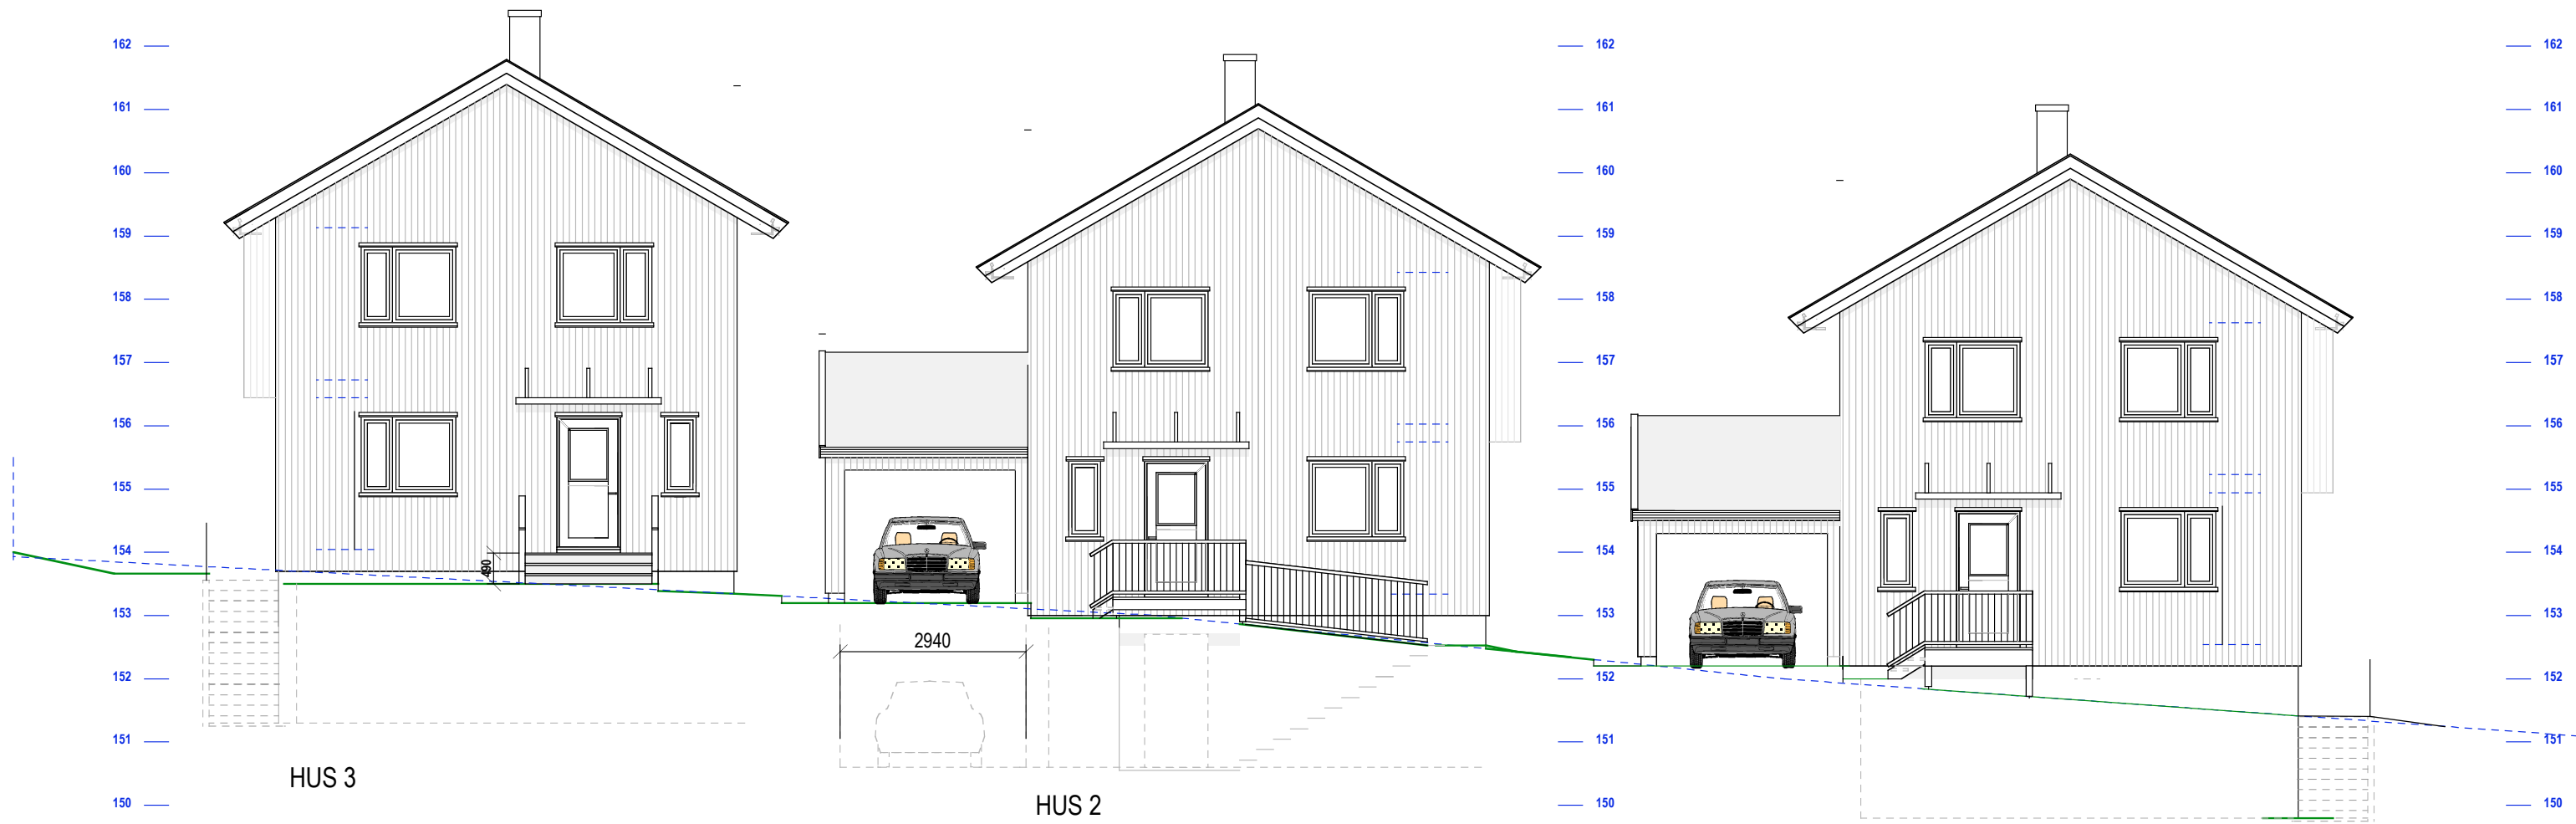

HUS 3

HUS 2

HUS 1



HUS 1

HUS 2

**HUS 3**  
E.1-4 Gavlfasader

HUS 3