



HUS 1 U. Etg.
BRA =66,5


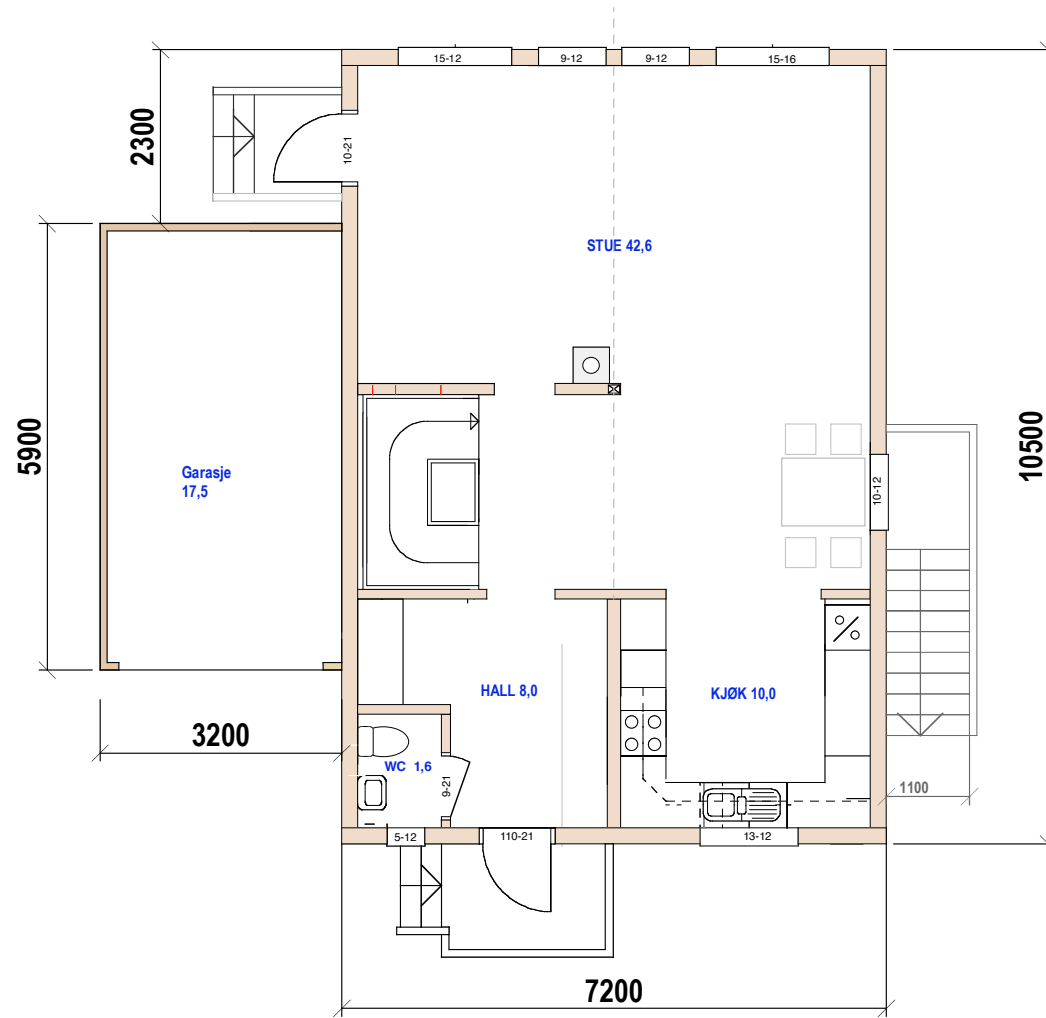


HUS 1 1. Etg.
BRA =68,0

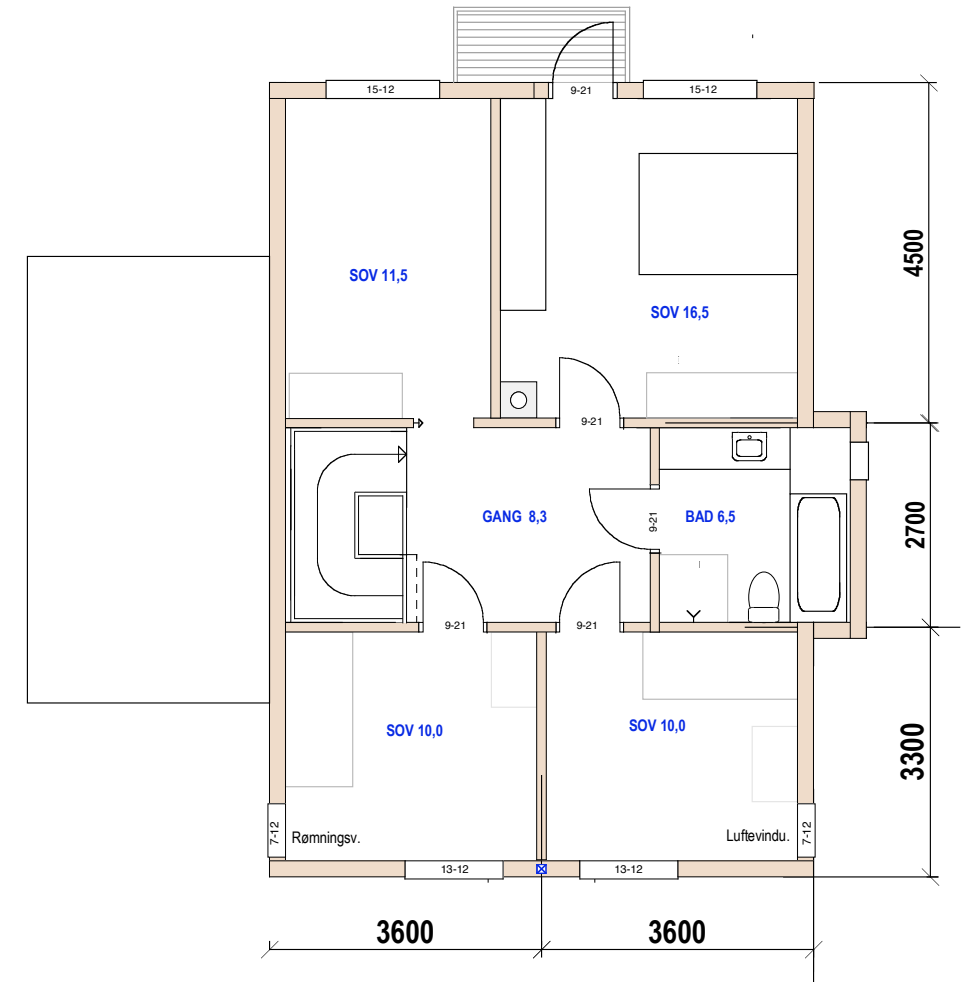

HUS 1 2. Etg.
BRA =69,5

HUS1
E.1-1 Plan

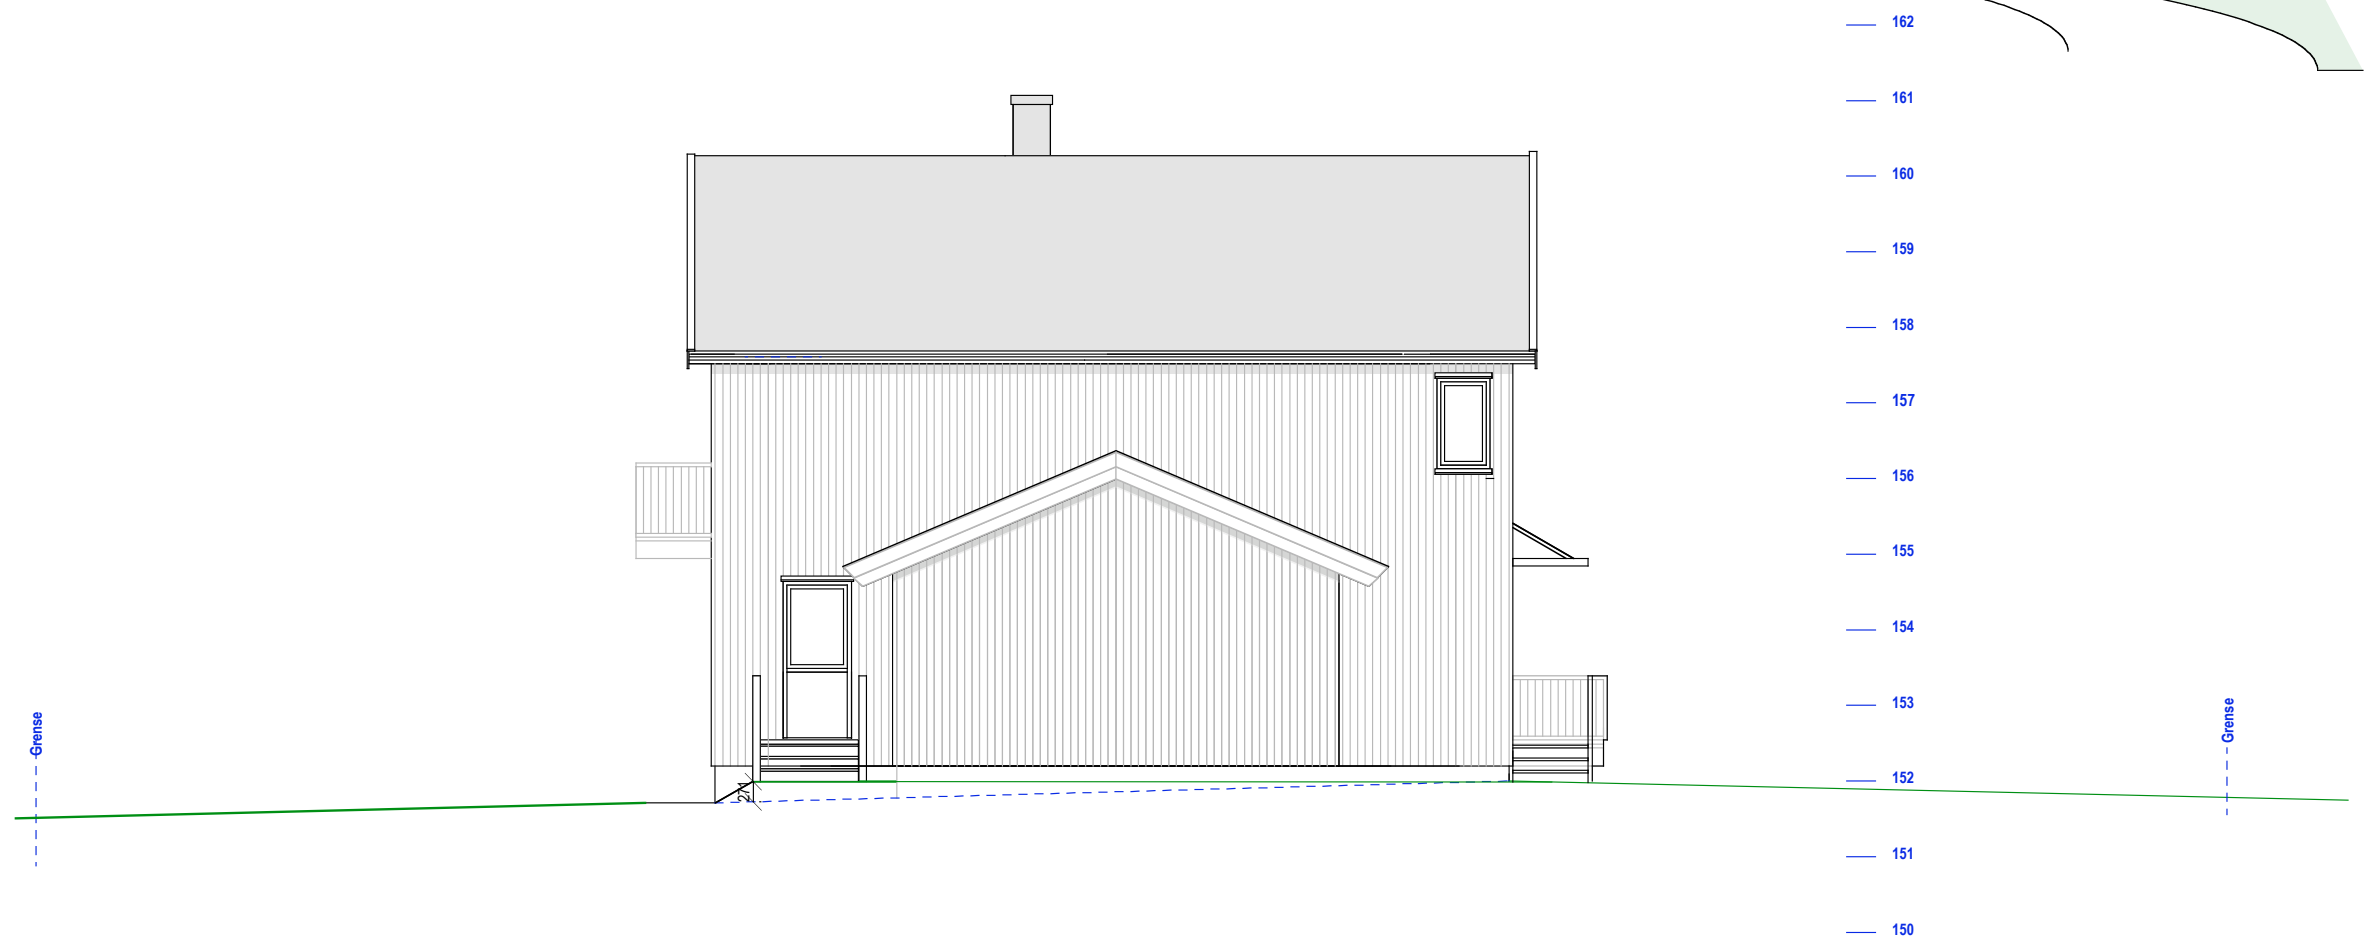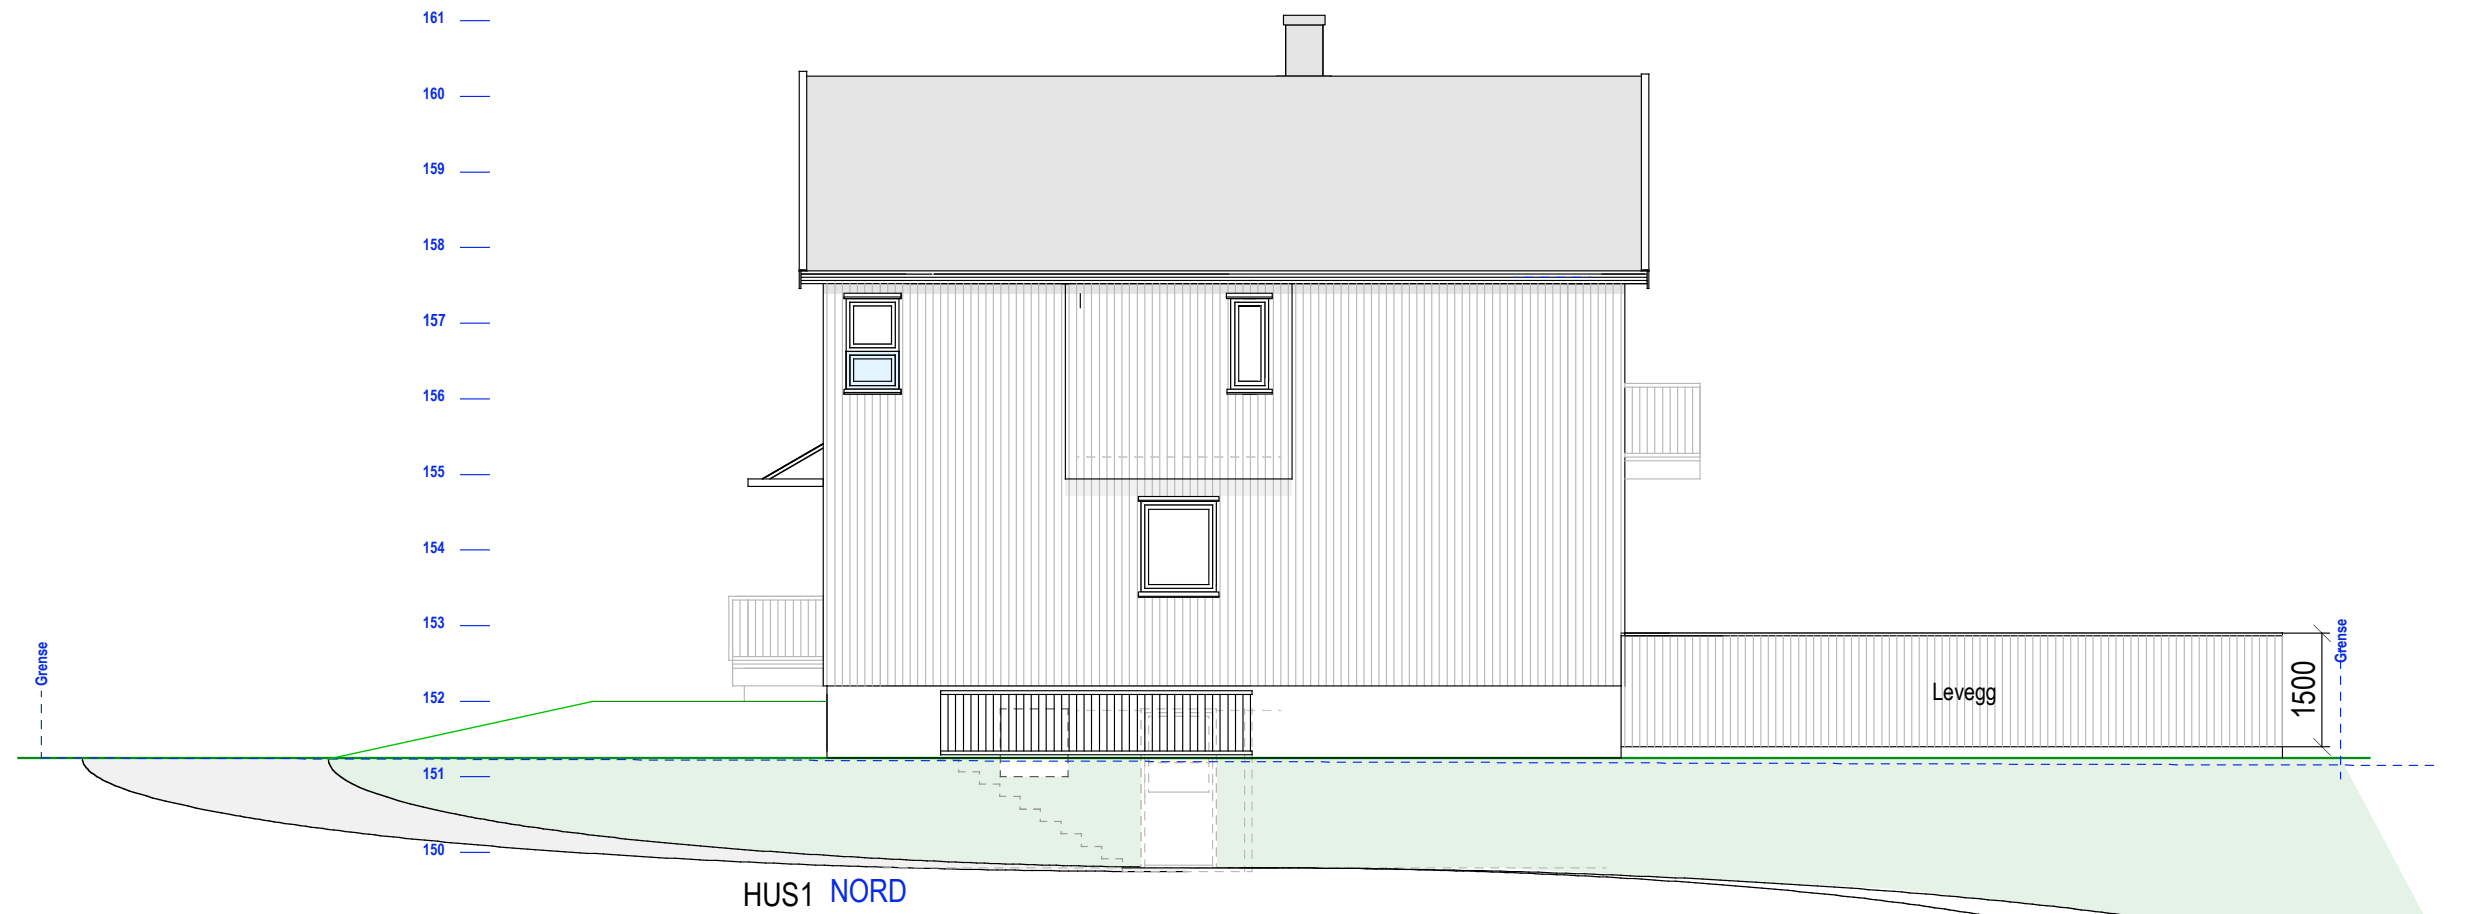

HUS 1 SYD

HUS 1
E.1-2 Langfasader


160/363 Østerli Terrasse 1

MÅL 1:100


TAKSHAVER:

24 01 22 21 02 22

Siv.ark. Nils Haugrud
Øvre Slottsgt. 14,
0157 Oslo

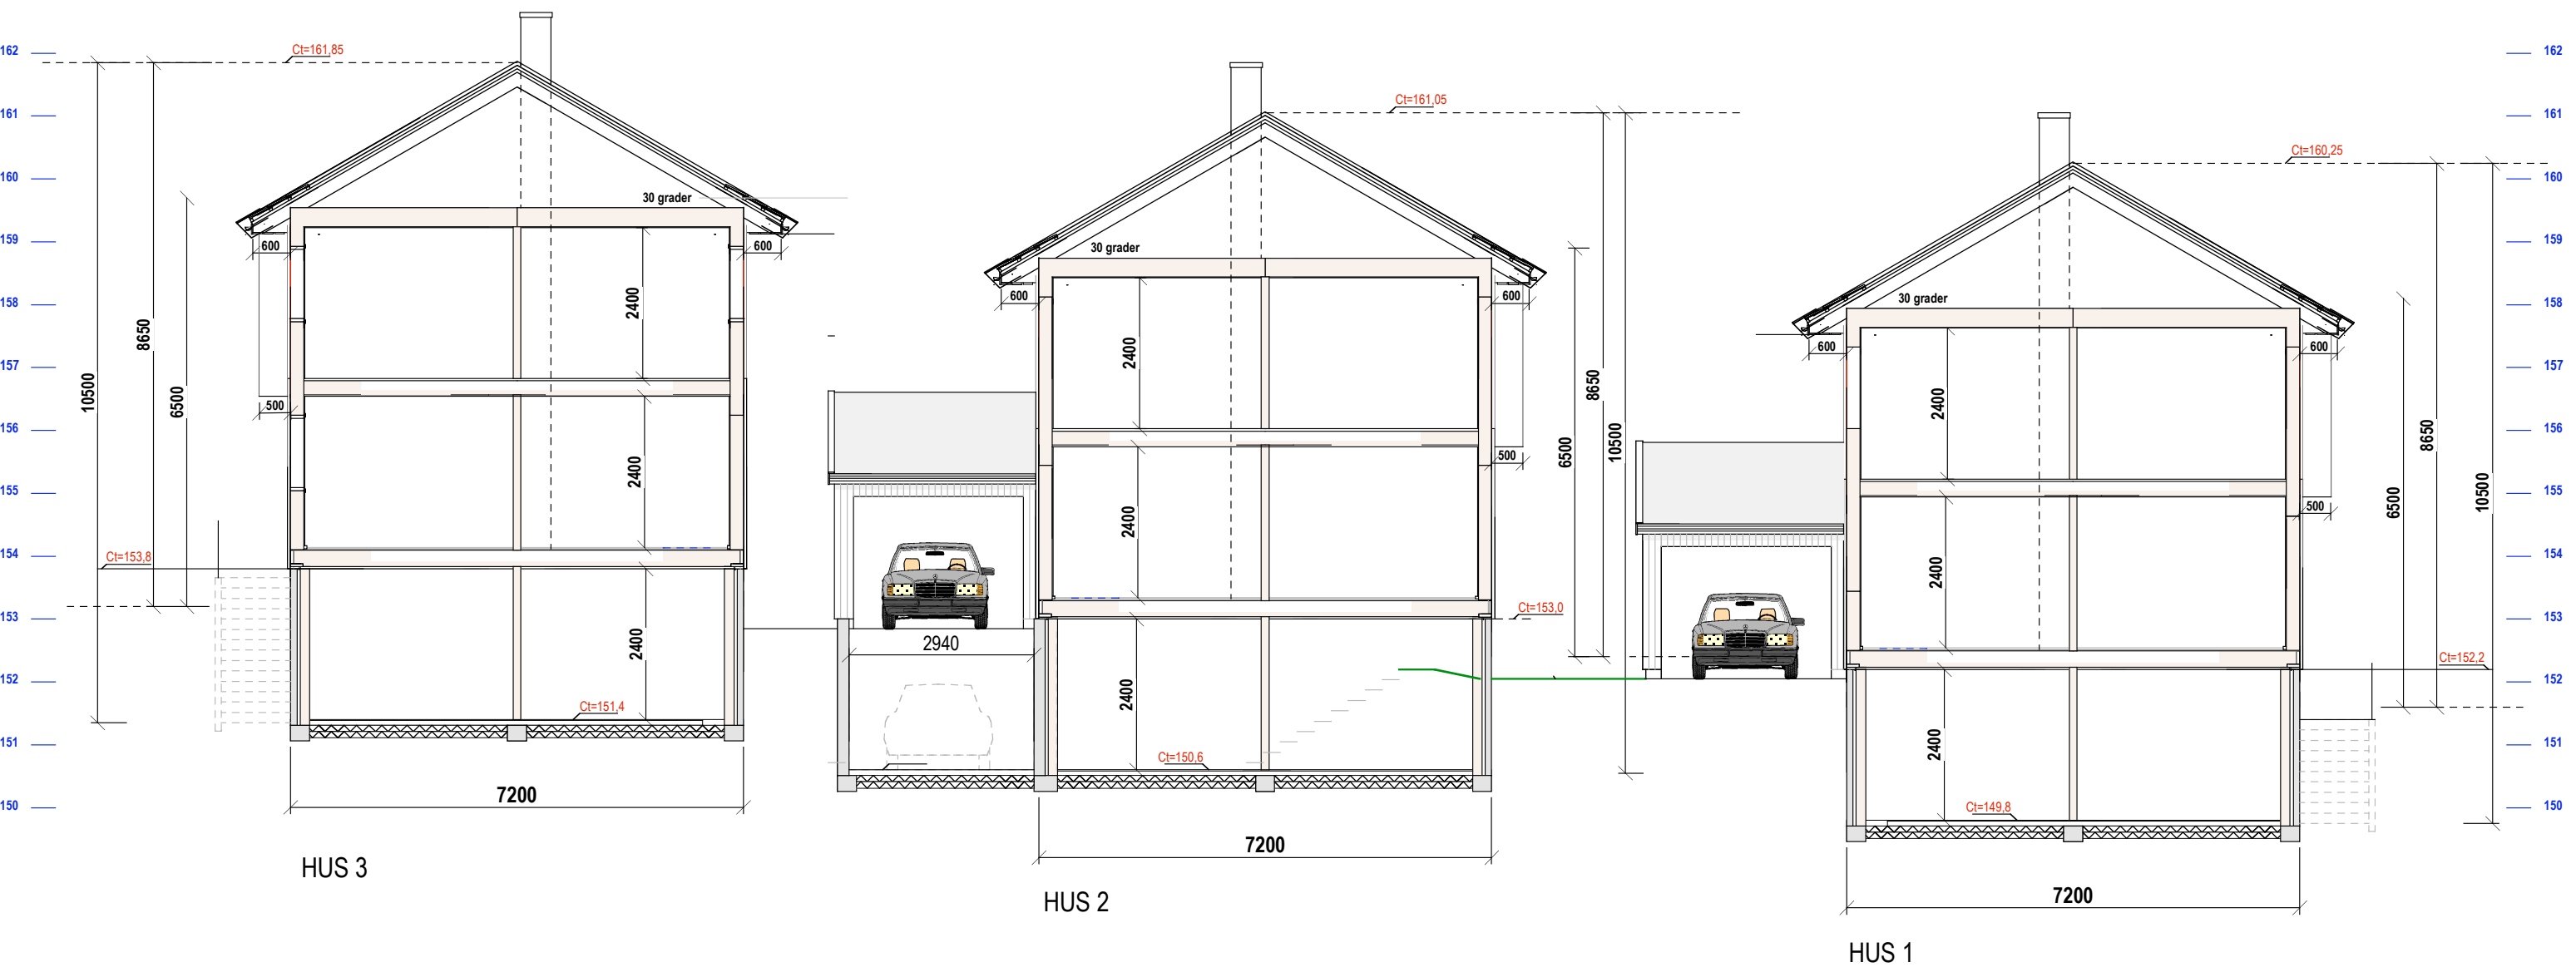

HUS 1
E.1-3 Snitt

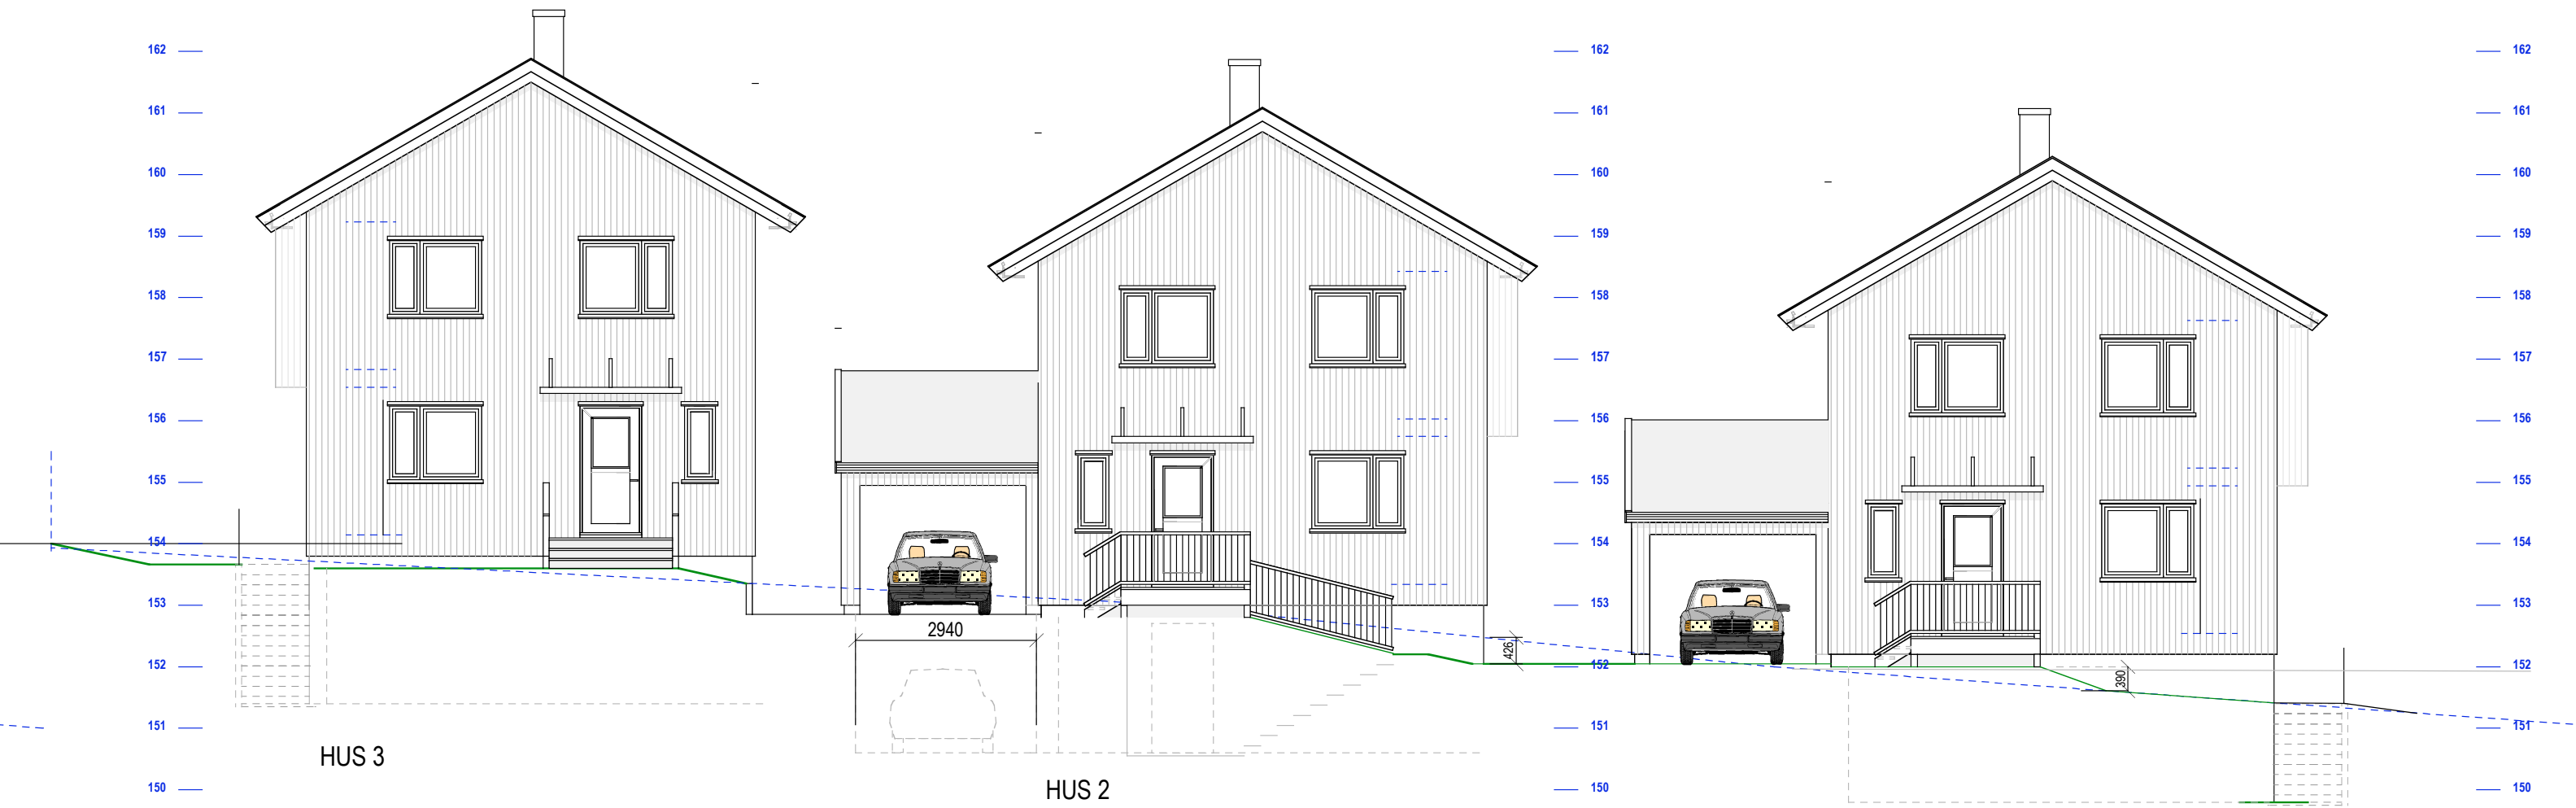

HUS 3
E.1-4 Gavlfasader

160/363 Østerli Terrasse 1

MÅL 1:100

TILTAKSHAVER:

Siv.ark. Nils Haugrud
Øvre Slottsgt. 14,
0157 Oslo

24 01 22