



HUS 2 U. Etg.  
BRA =62,5+ 17,5

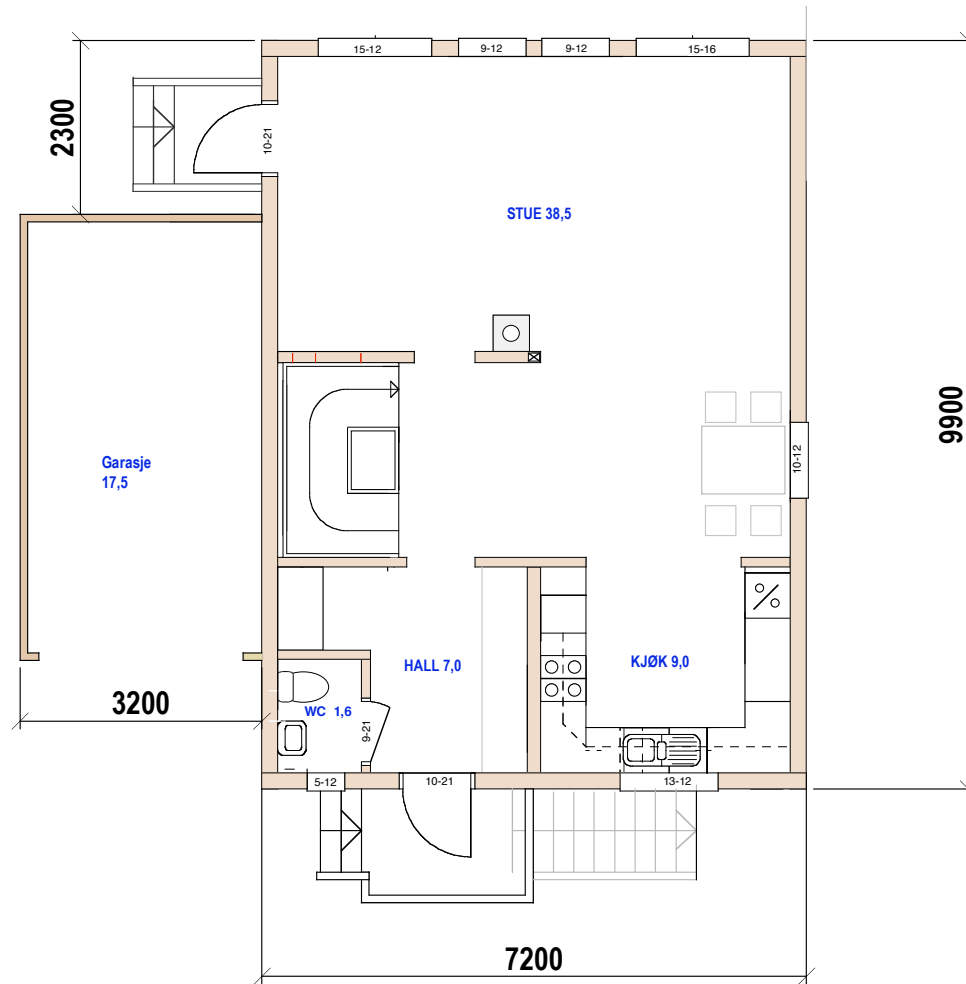

HUS 2 1. Etg.  
BRA =64,0 +17,5

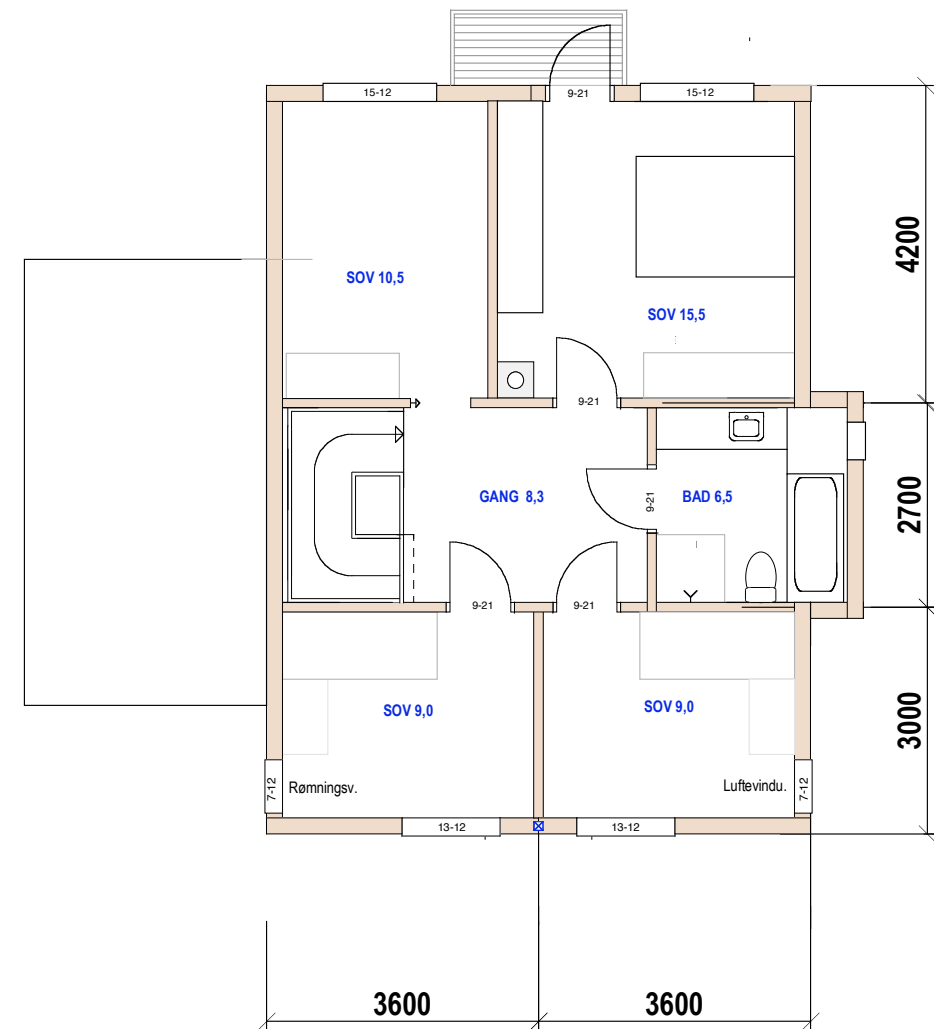

HUS 2 2. Etg.  
BRA =66,0

HUS 2  
E.1-1 Plan


160/363 Østerli Terrasse 1

MÅL 1:100


TILTAKSHAVER:

24 01 22 21 02 22

Siv.ark. Nils Haugrud  
Øvre Slottsgt. 14,  
0157 Oslo

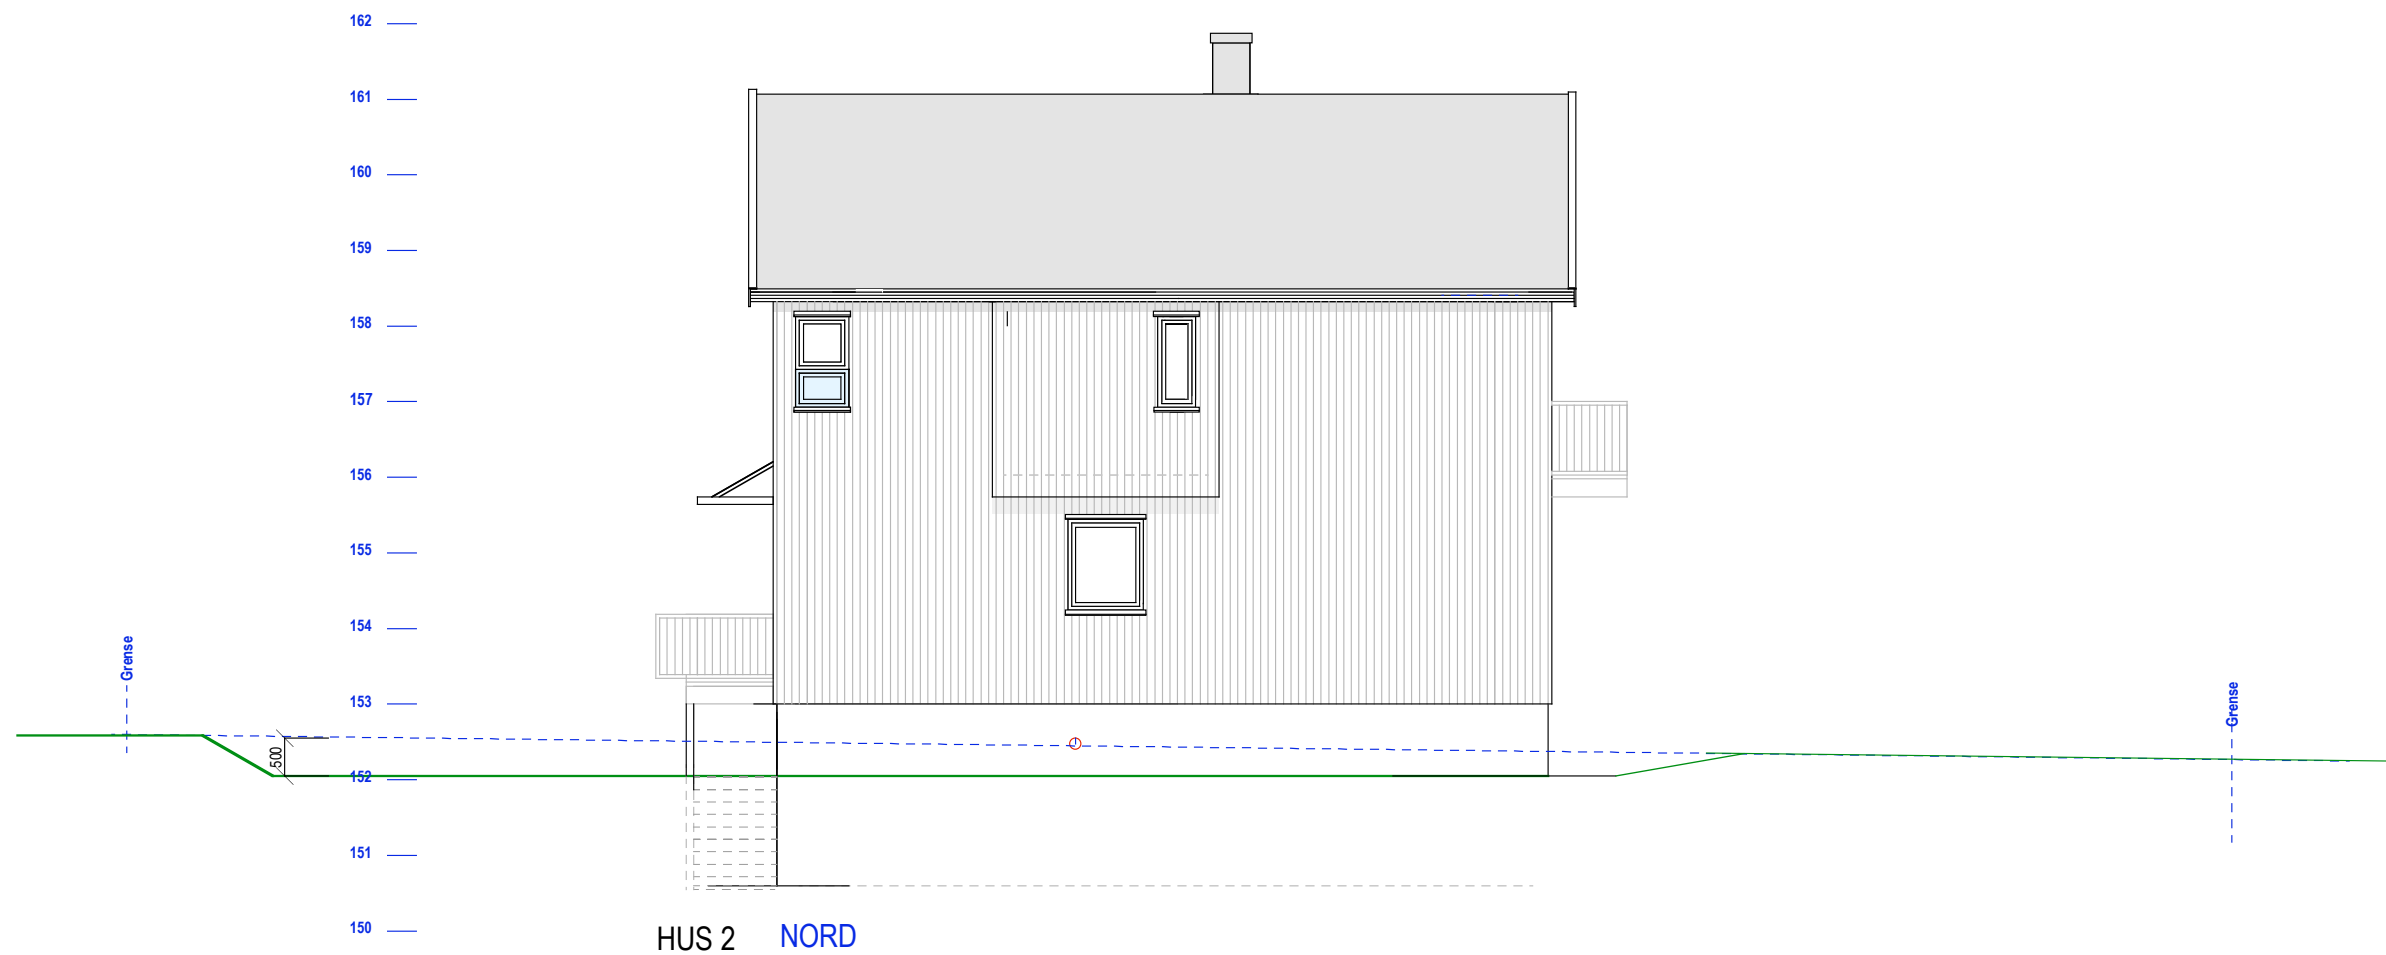

HUS 2 NORD

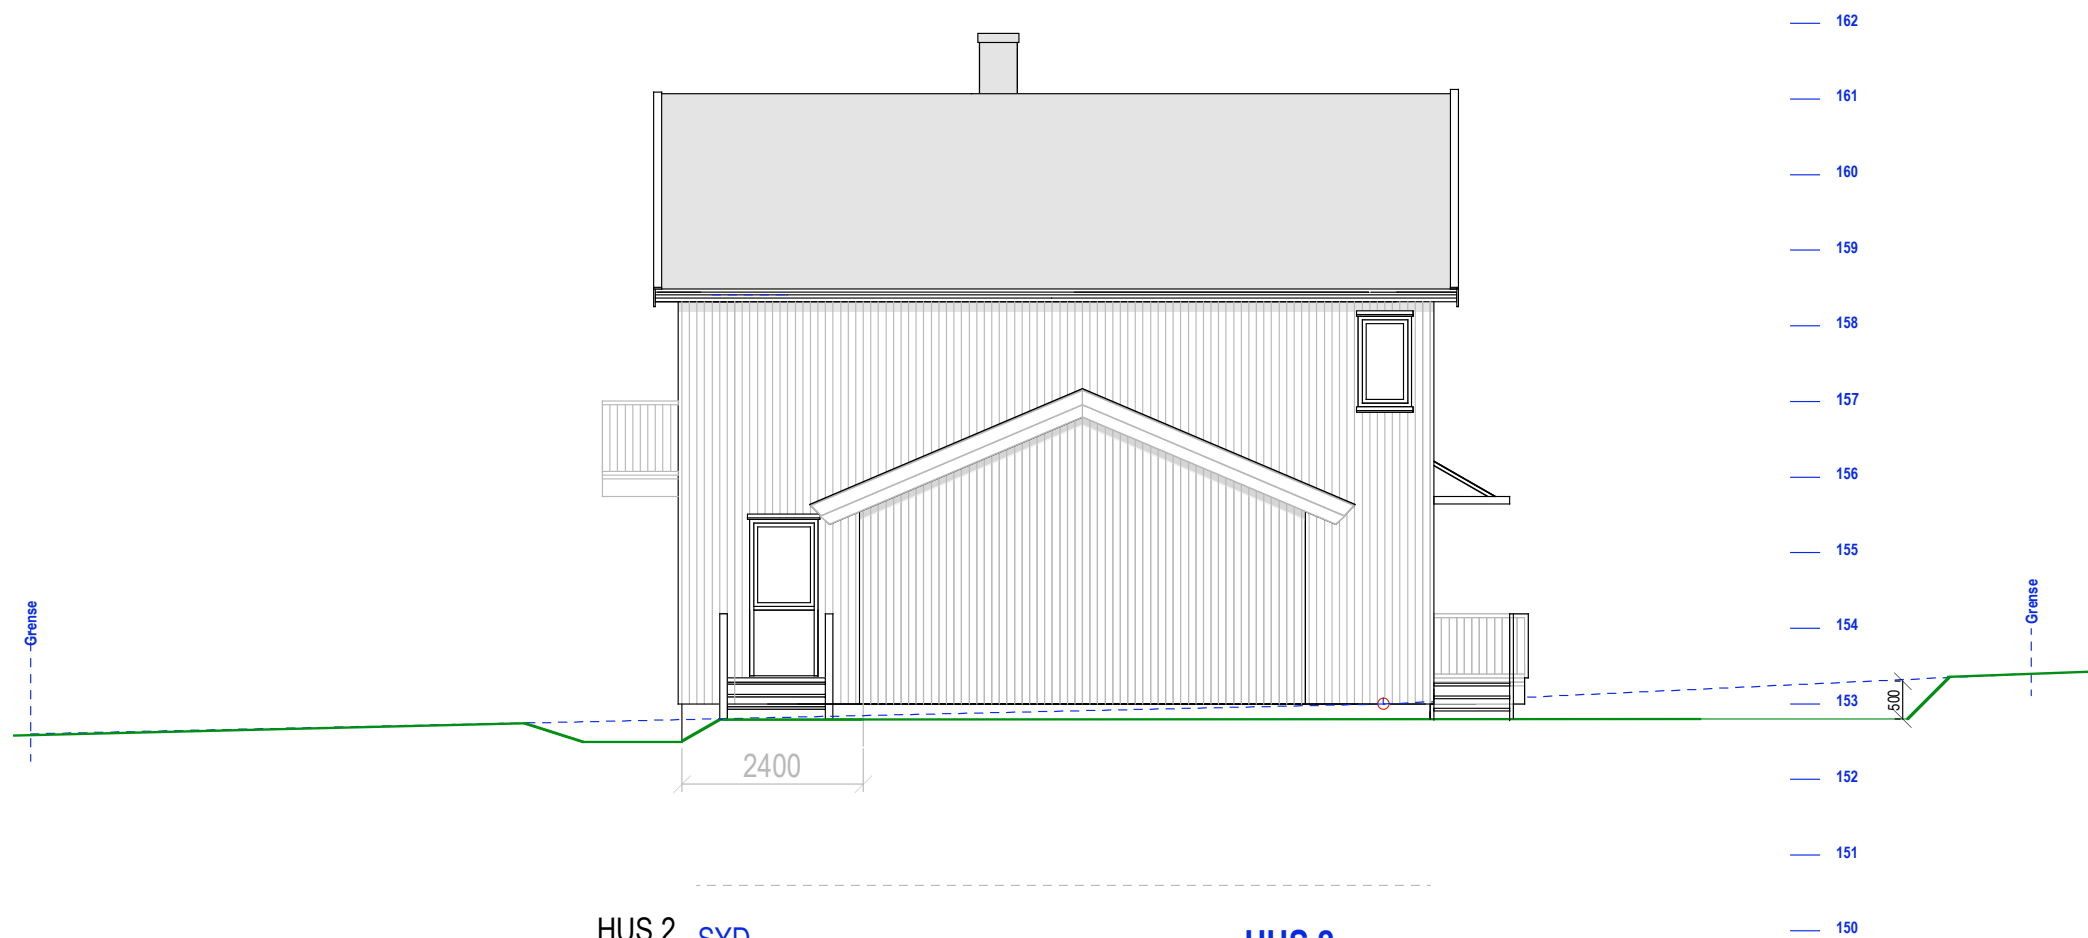

HUS 2 SYD

HUS 2  
E.1-2 Langfasader


160/363 Østerli Terrasse 1

MÅL 1:100


TAKSHAVER:

24 01 22 21 02 22

Siv.ark. Nils Haugrud  
Øvre Slottsgt. 14,  
0157 Oslo

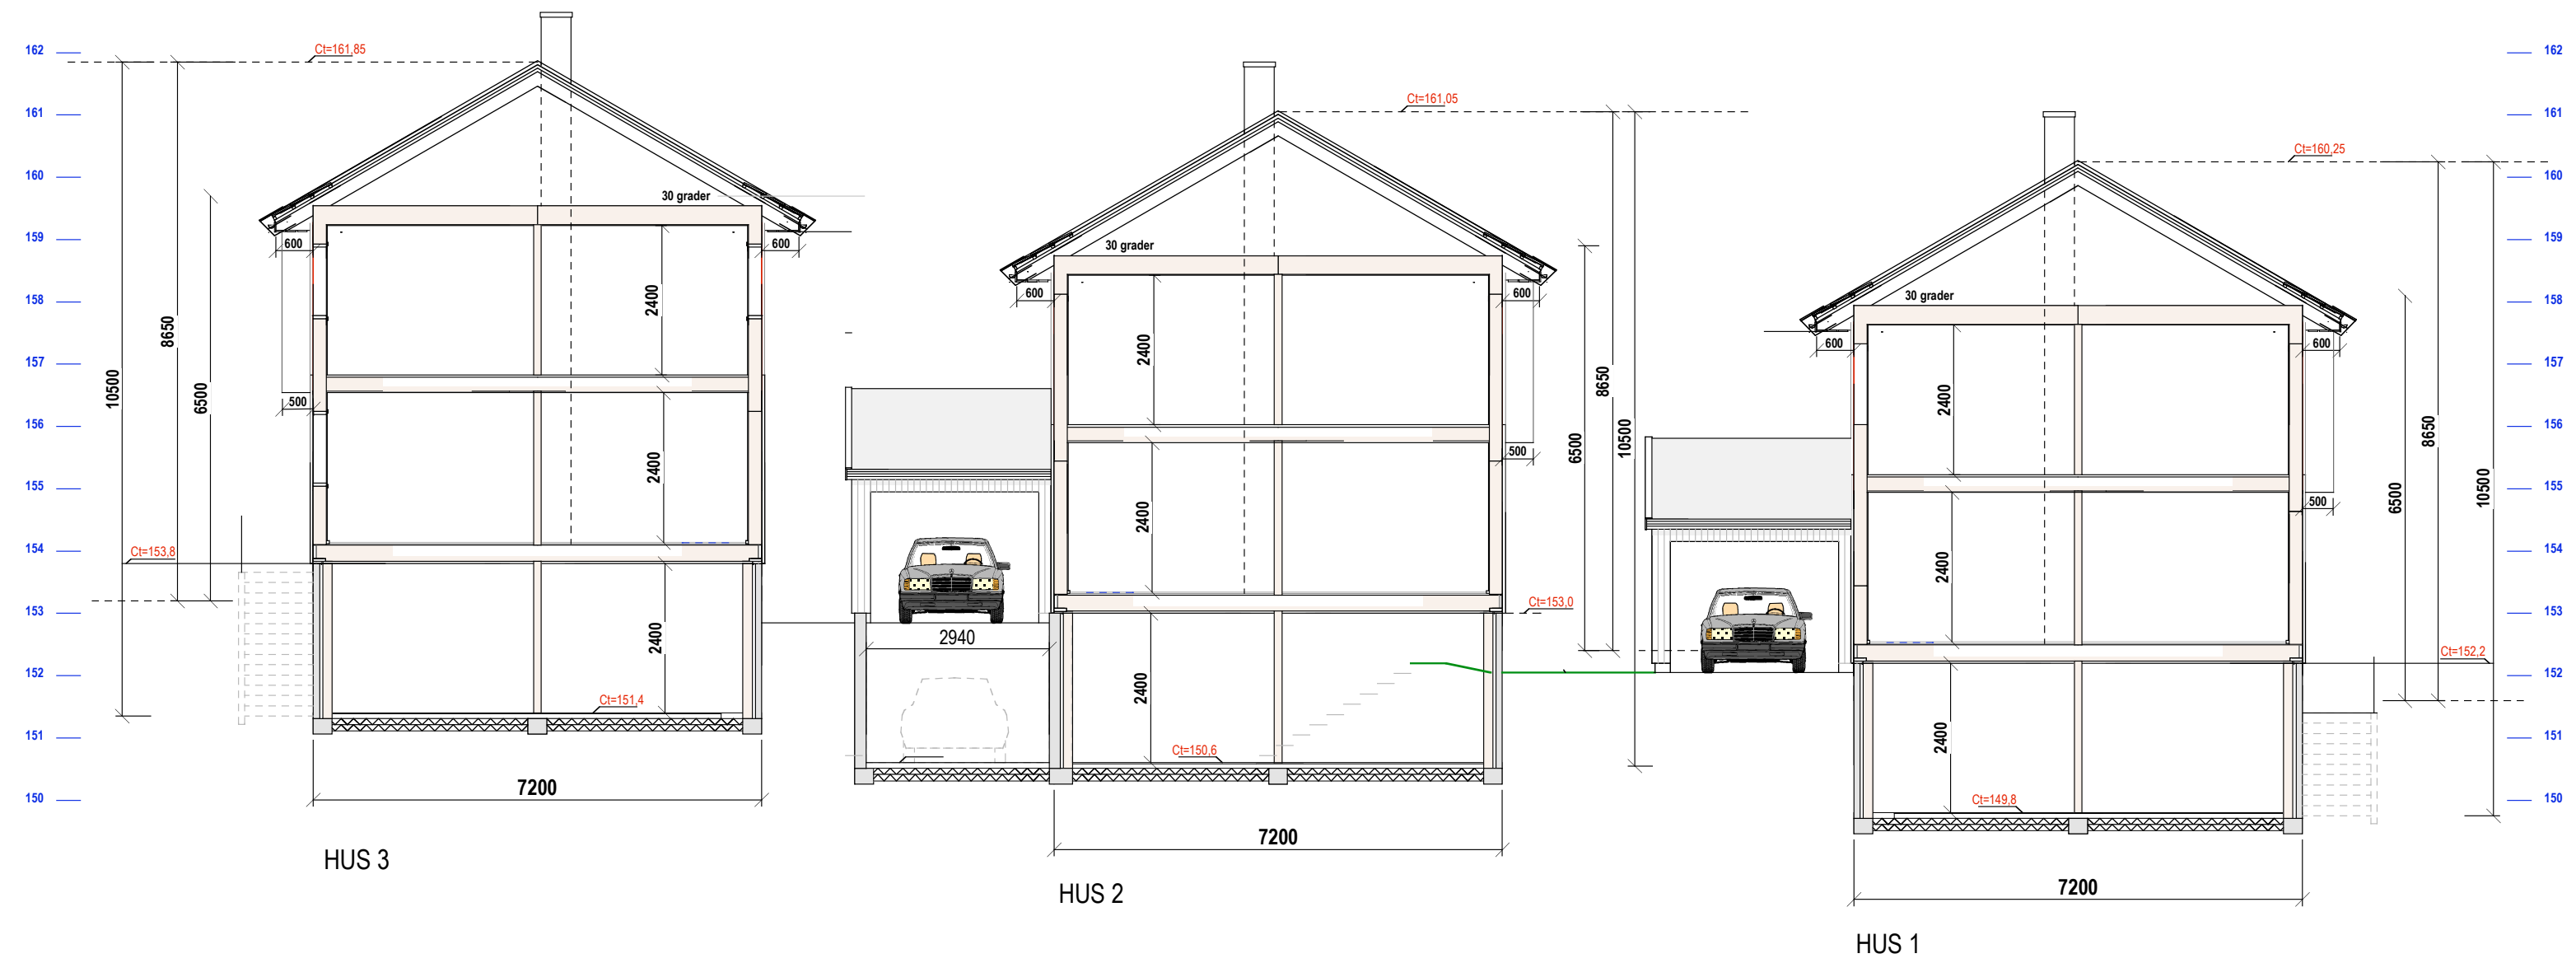

**HUS 2**  
E.1-3 Snitt

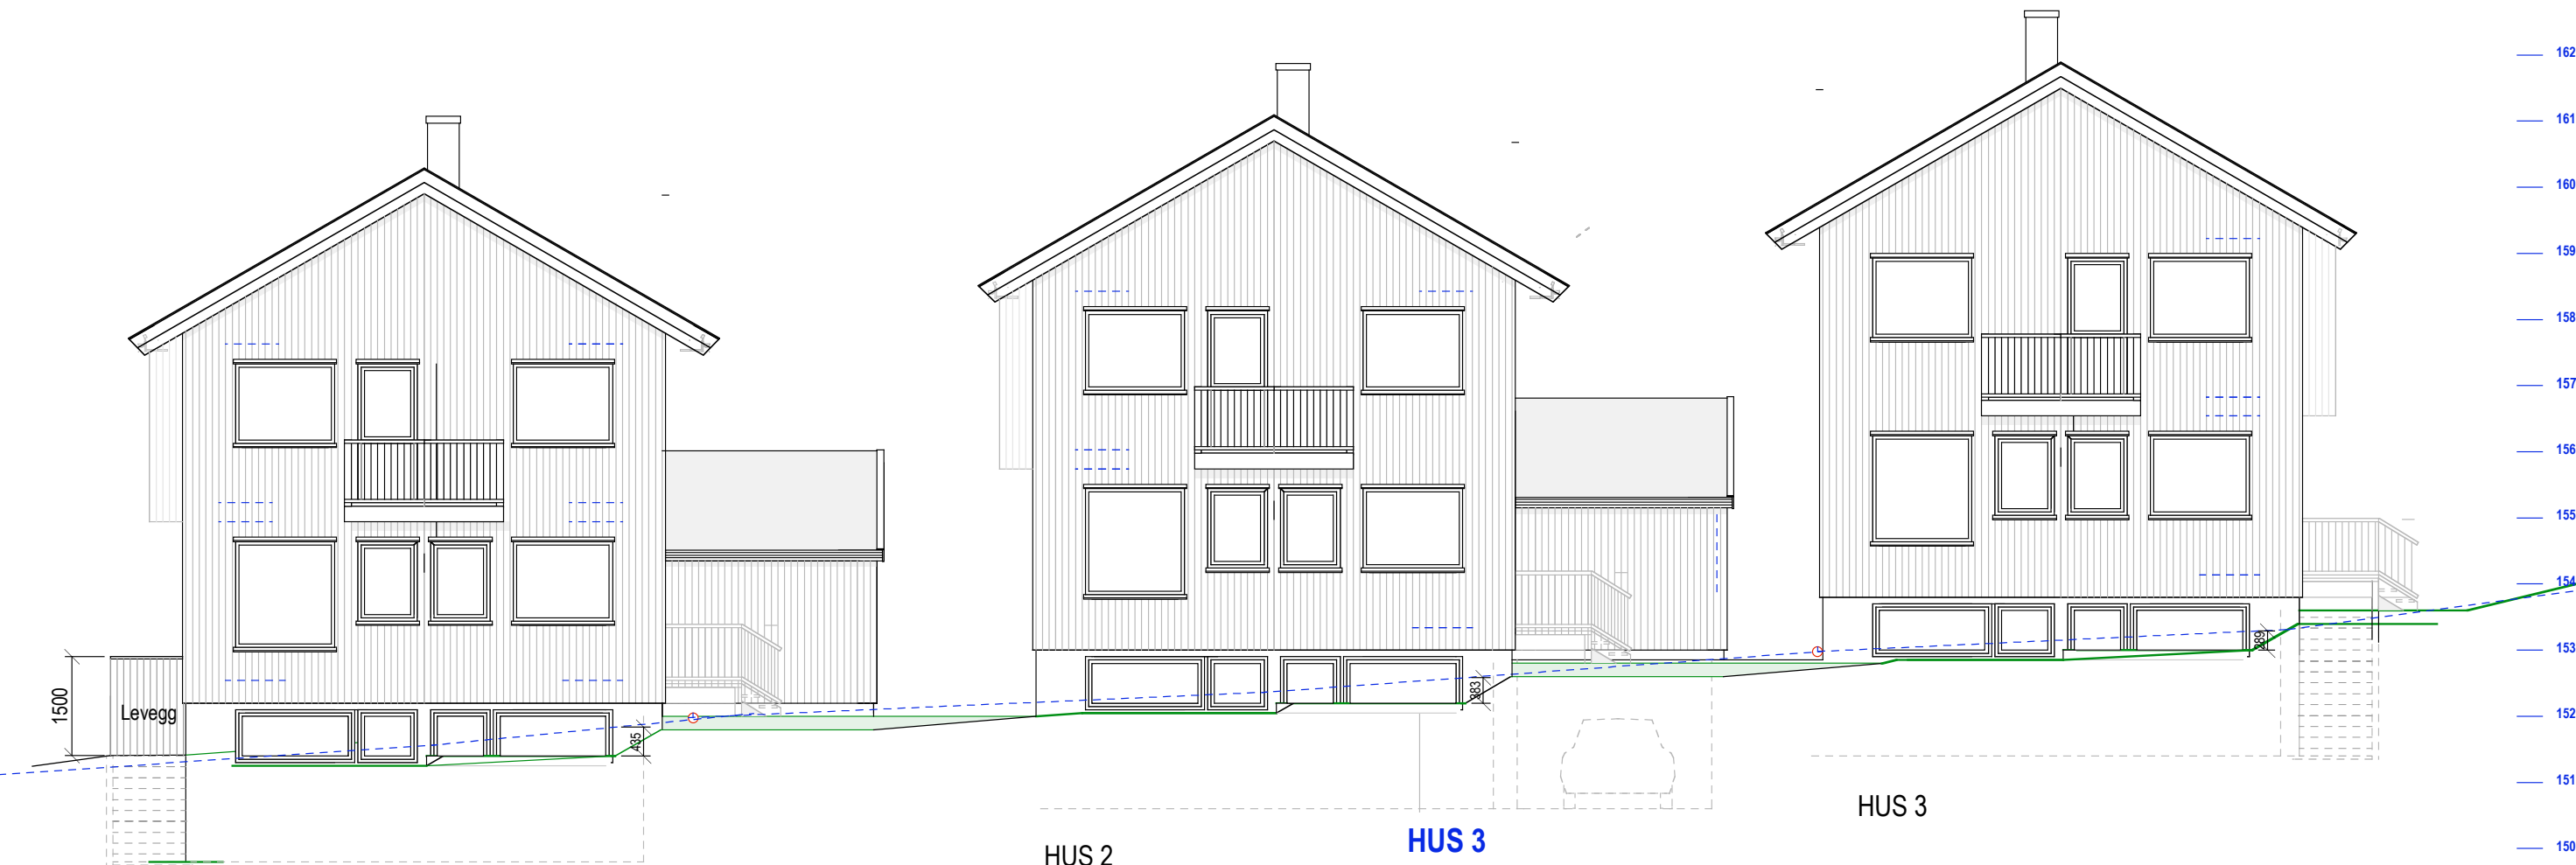

**HUS 3**  
E.1-4 Gavlfasader

**160/363 Østerli Terrasse 1**

MÅL 1:100

TILTAKSHAVER:

Siv.ark. Nils Haugrud  
Øvre Slottsgt. 14,  
0157 Oslo

24 01 22