



HUS 3 U. Etg.  
BRA =58,5

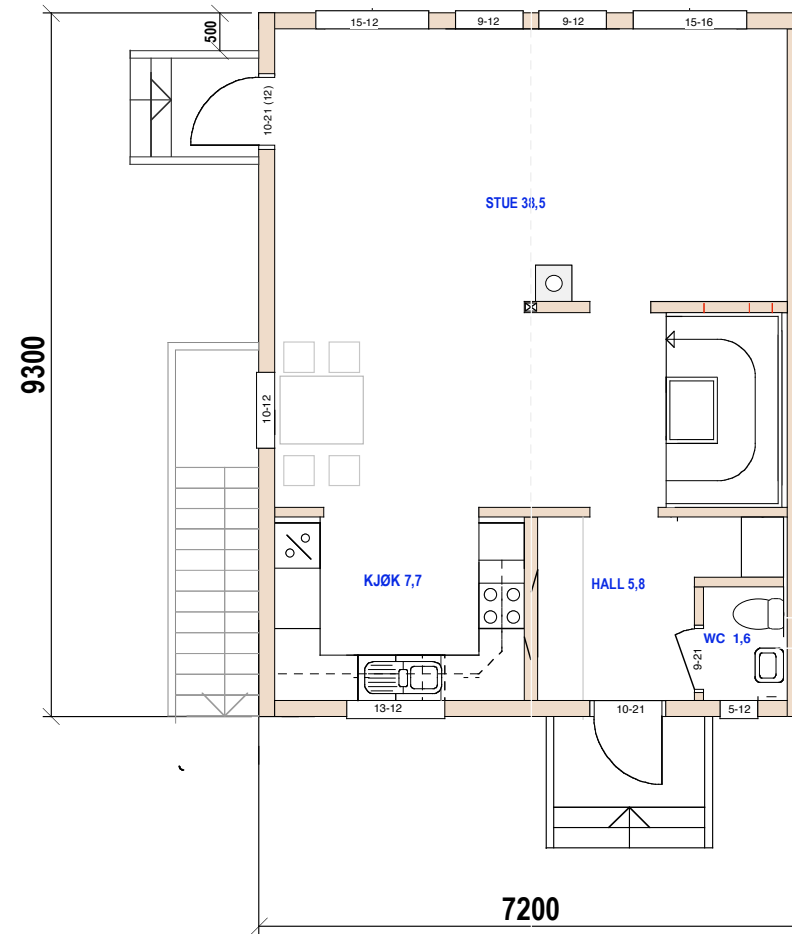

HUS 3  
BRA =60,0 1. Etg.

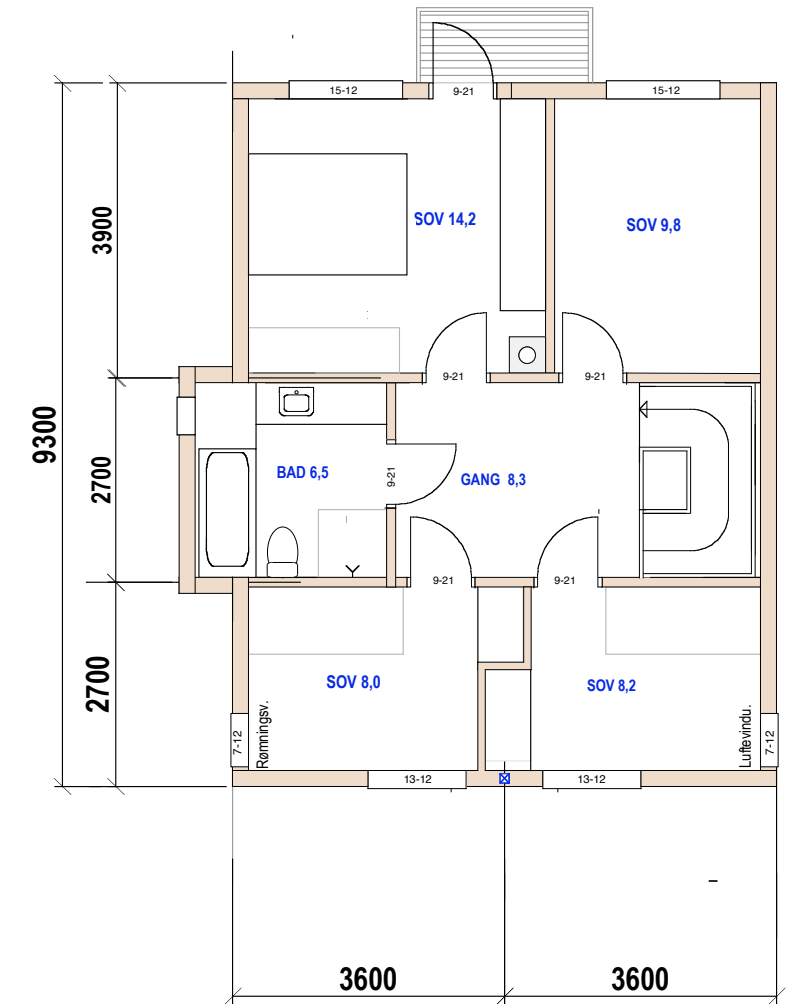

HUS 3 2. Etg.  
BRA =61,5

**HUS 3**  
E.1-1 Plan



160/363 Østerli Terrasse 1

MÅL 1:100

24 01 22 21 02 22

TILTAKSHAVER:

Siv.ark. Nils Haugrud  
Øvre Slottsgt. 14,  
0157 Oslo

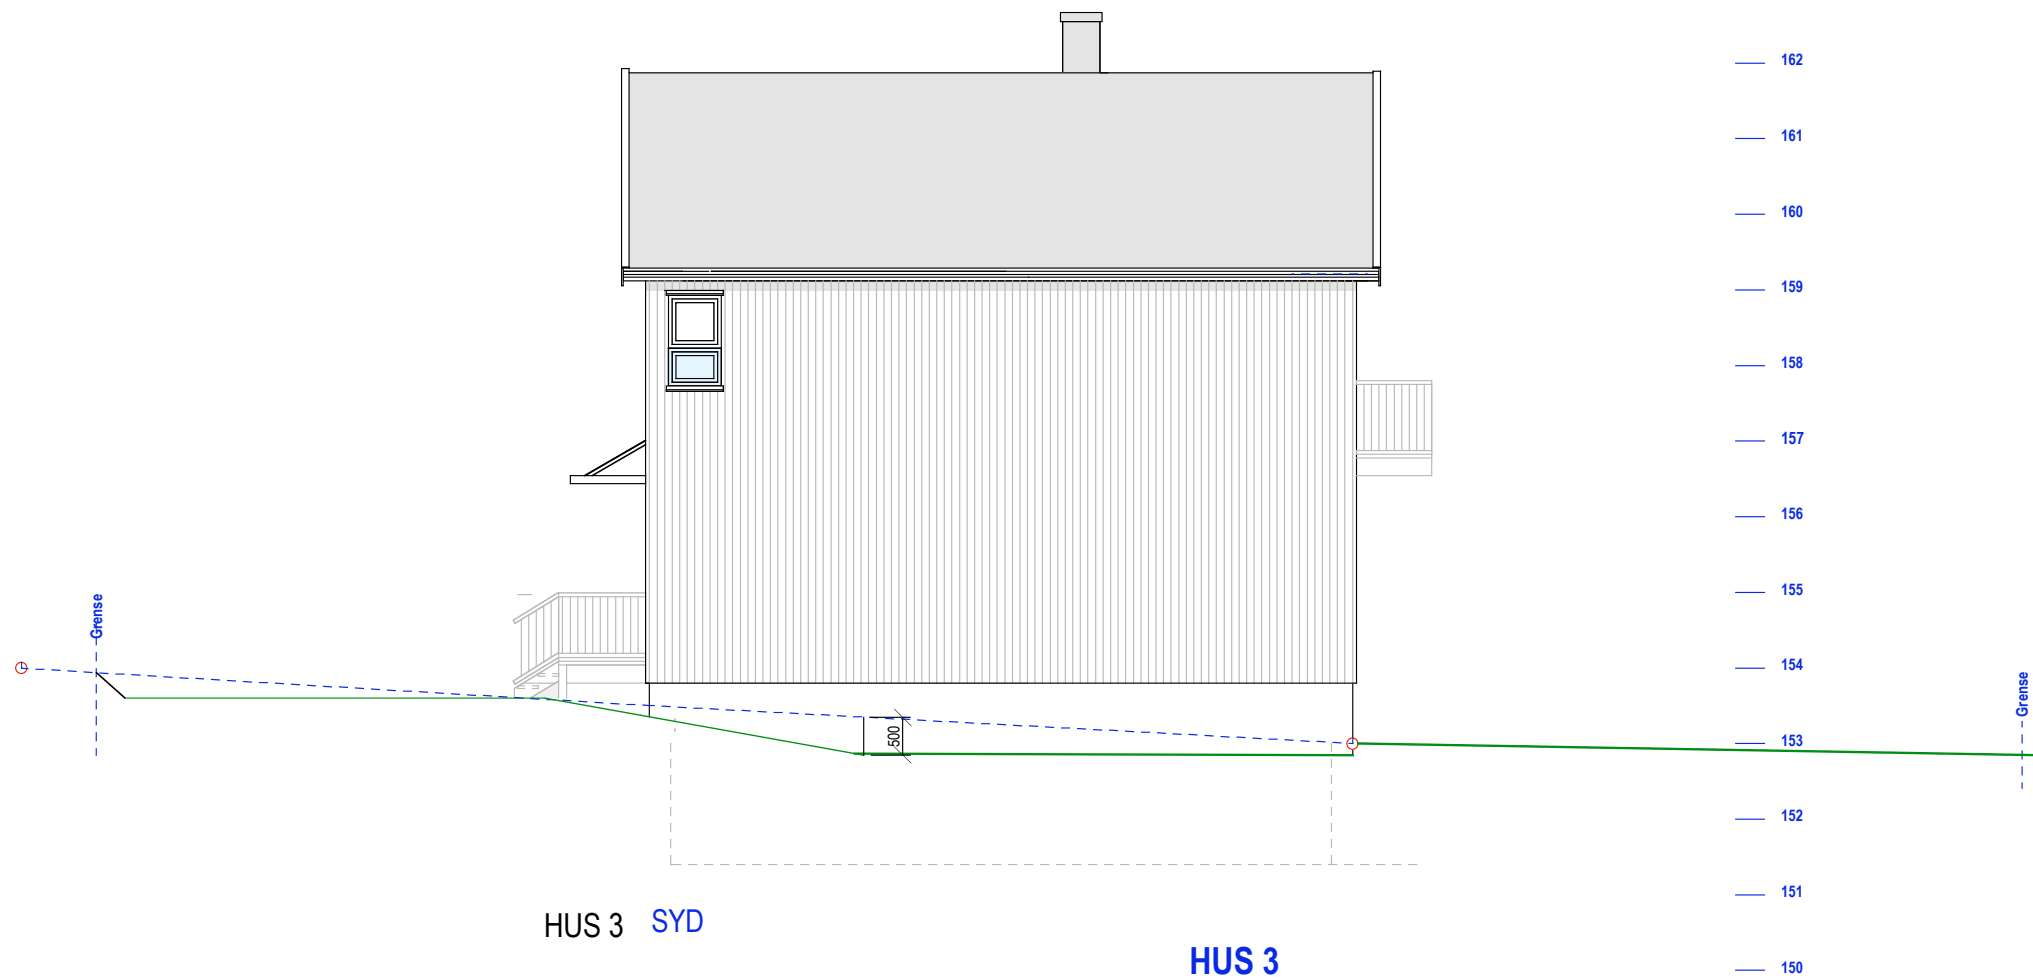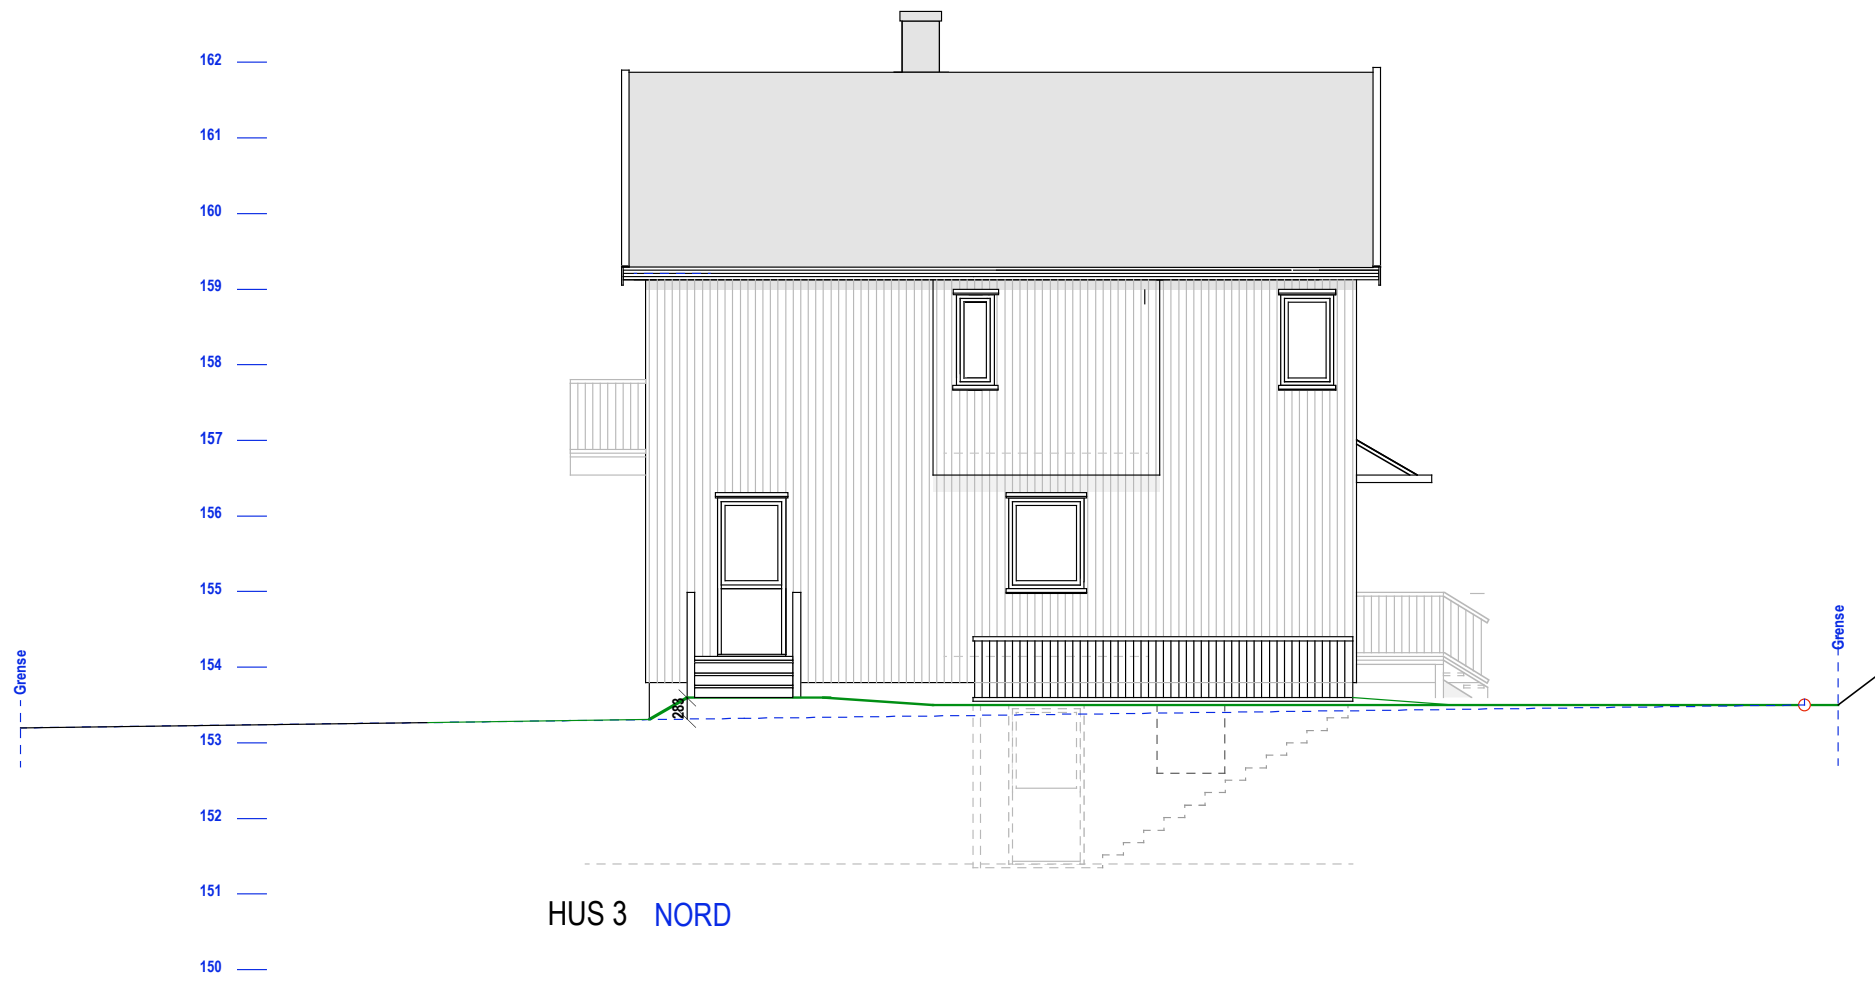

**HUS 3**  
E.1-2 Langfasader


160/363 Østerli Terrasse 1

MÅL 1:100



TIT TAKSHAVER:

24 01 22 21 02 22

Siv.ark. Nils Haugrud  
Øvre Slottsgt. 14,  
0157 Oslo

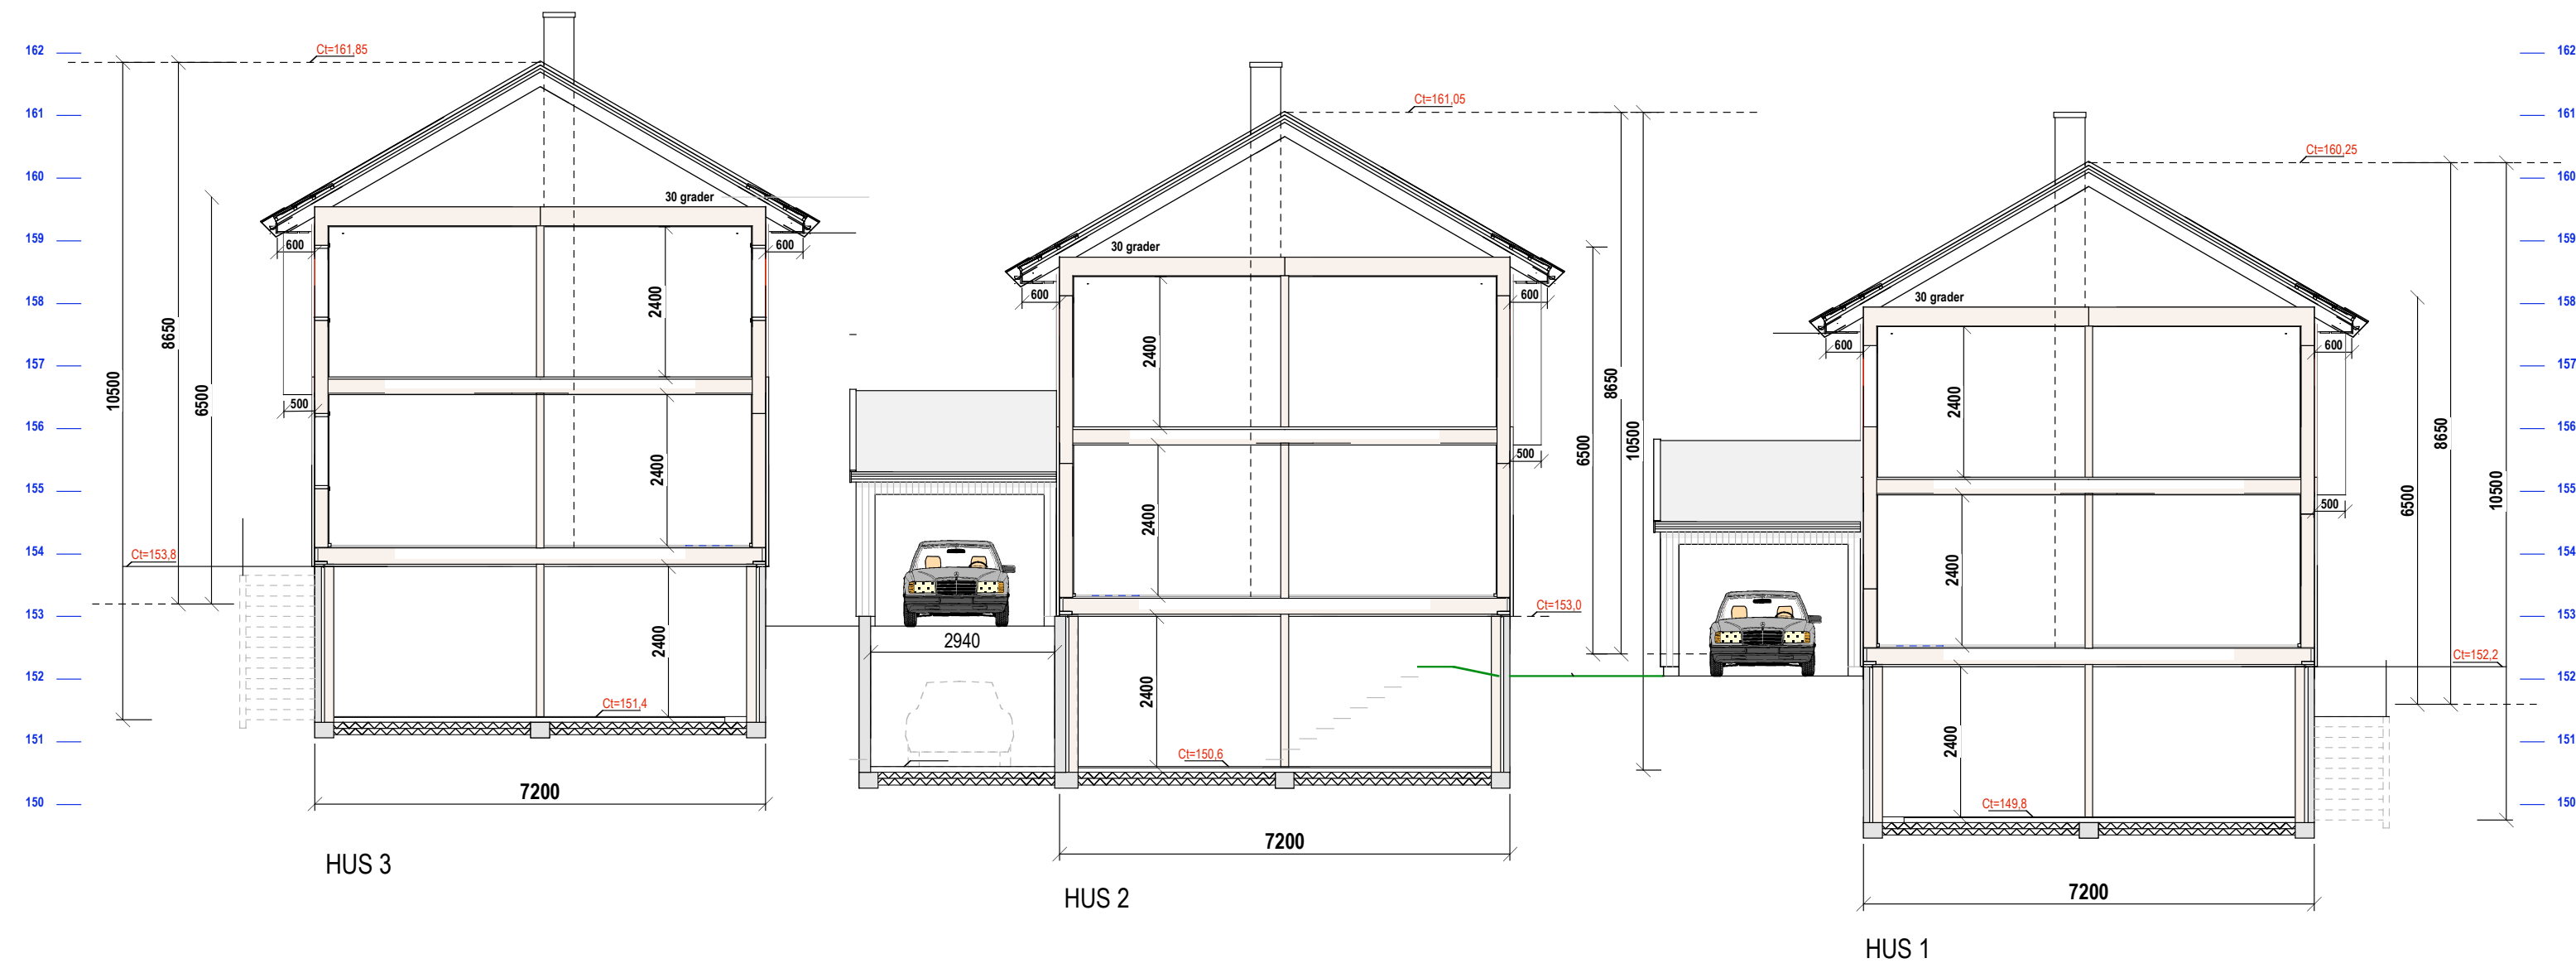

**HUS 3**  
E.1-3 Snitt

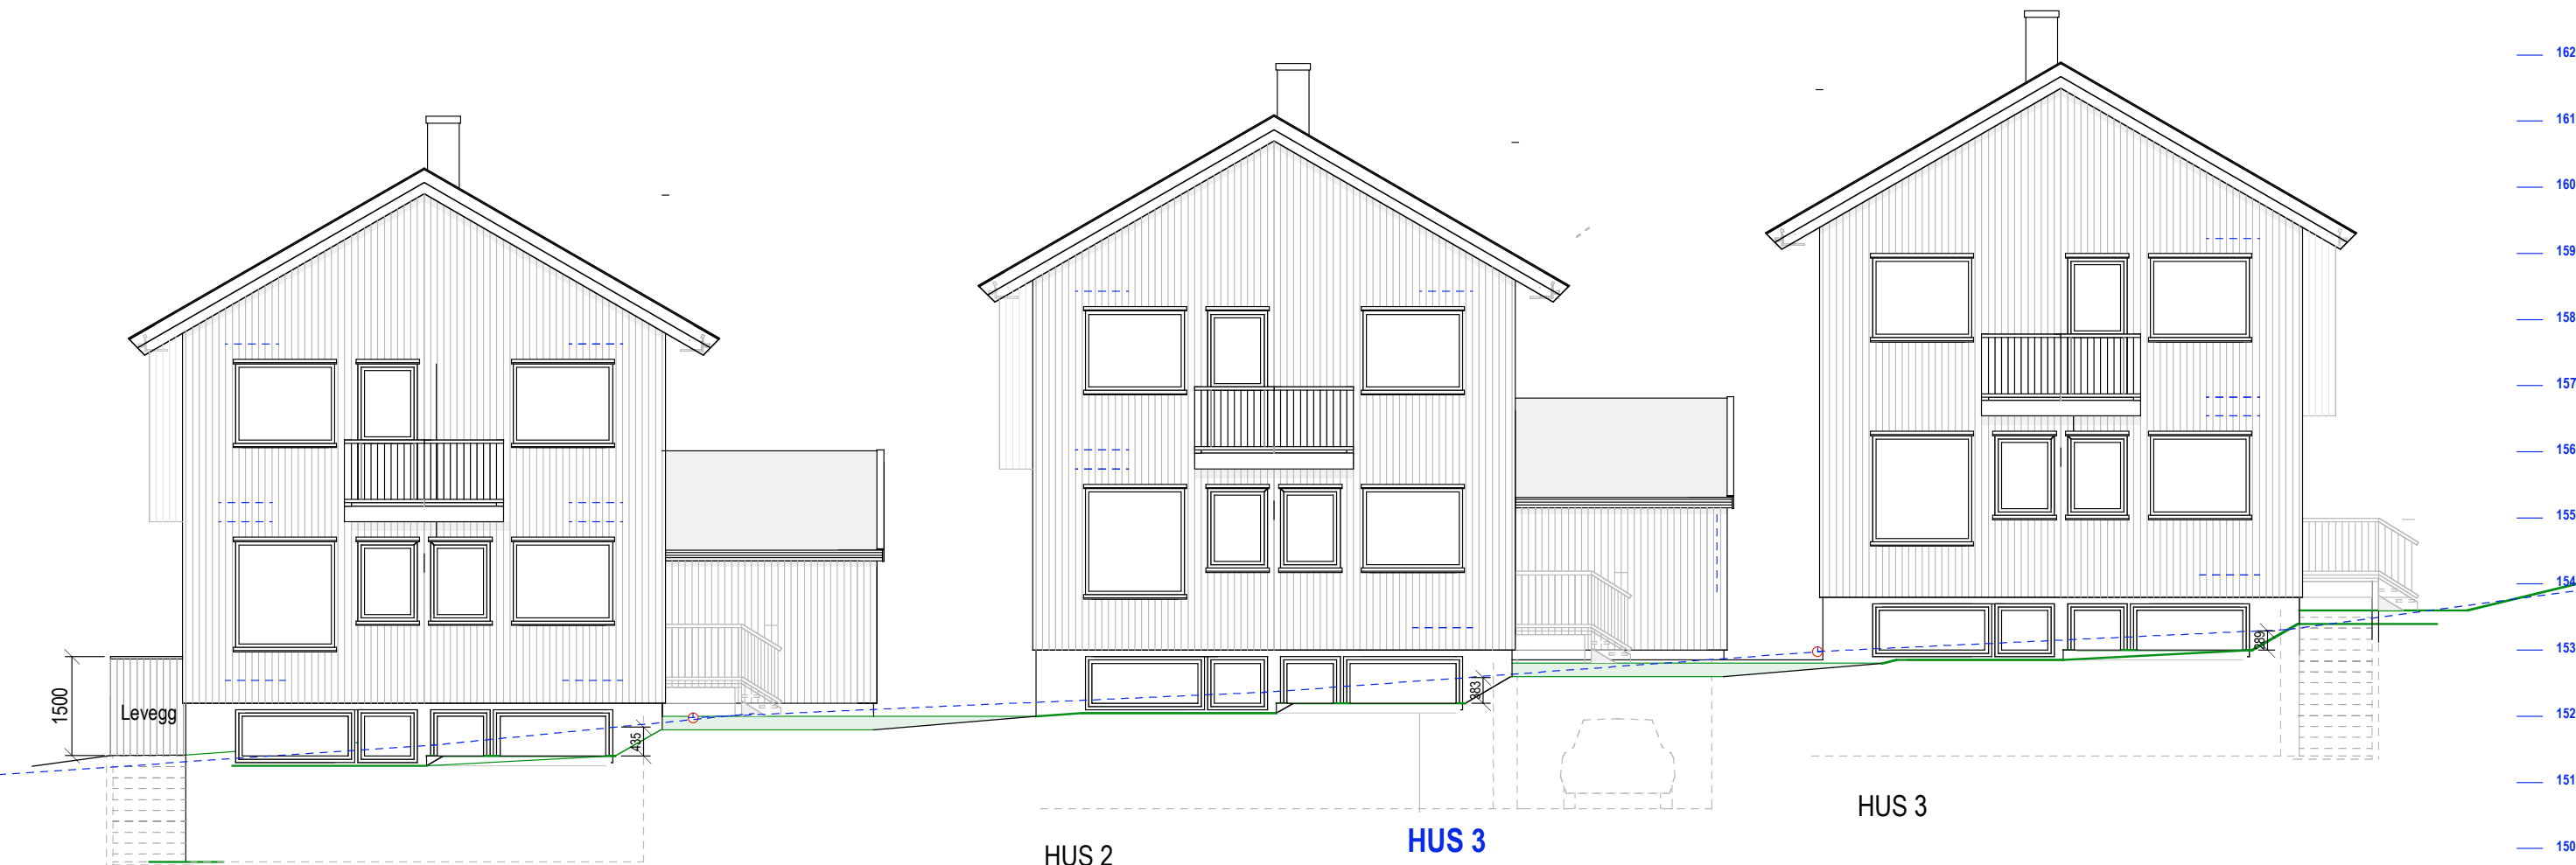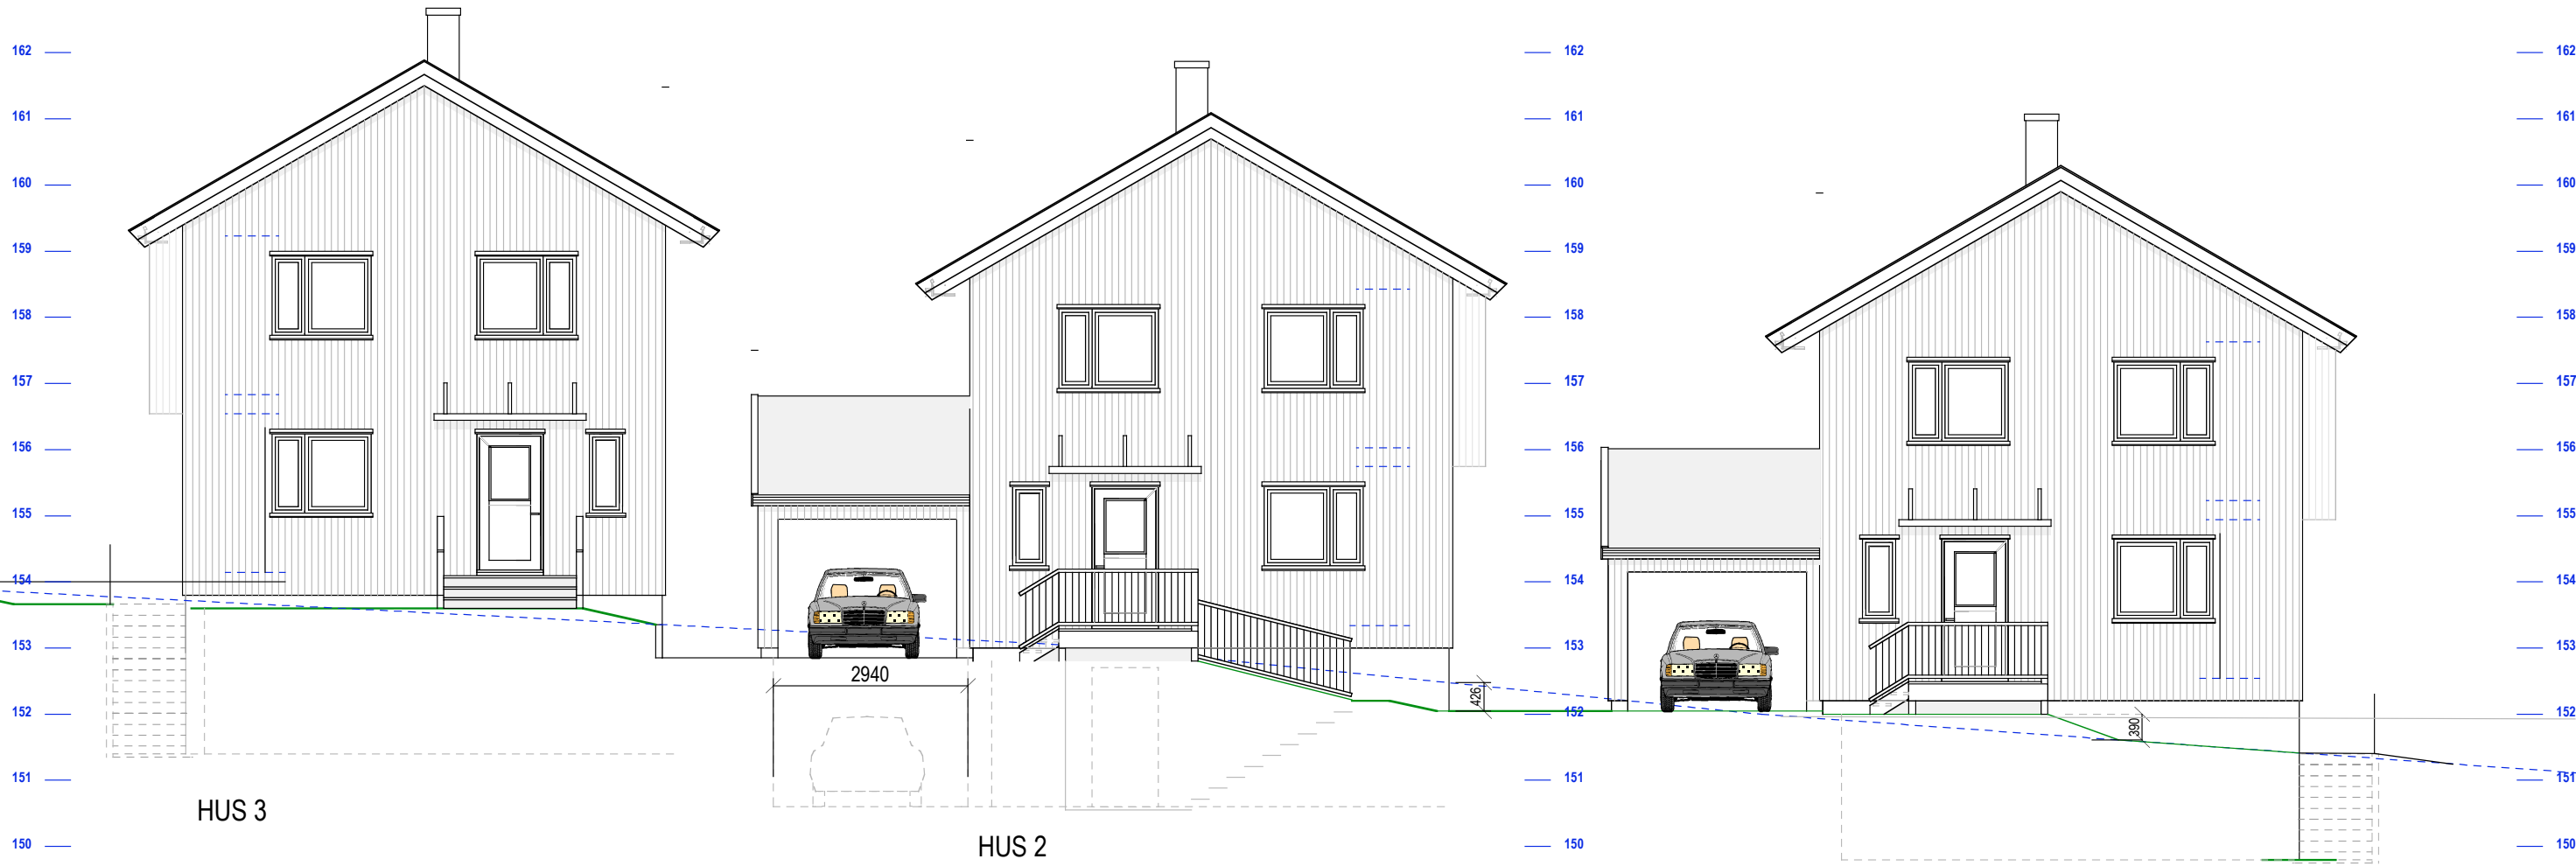

**HUS 3**  
E.1-4 Gavlfasader

**160/363 Østerli Terrasse 1**

MÅL 1:100

TILTAKSHAVER:

Siv.ark. Nils Haugrud  
Øvre Slottsgt. 14,  
0157 Oslo

24 01 22