



Snitt

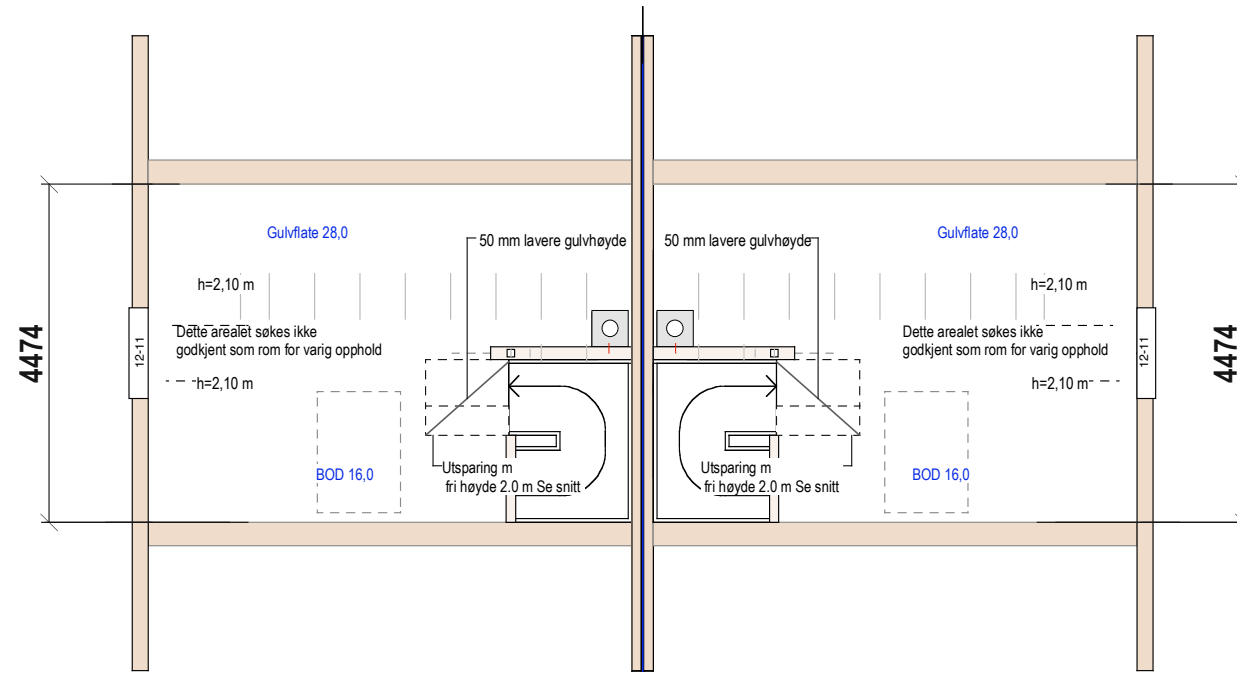

Loft BRA= 16,0

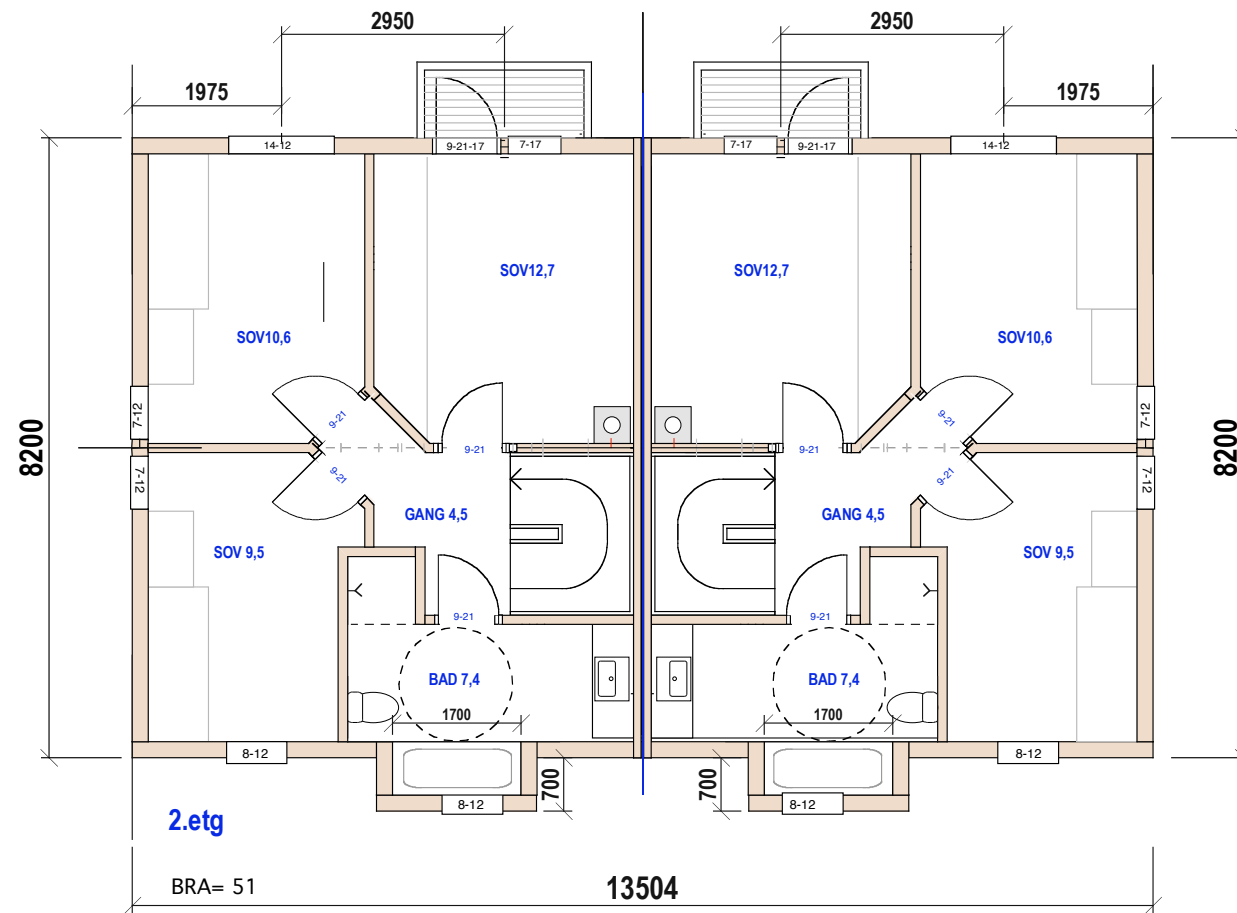


2.etg


BRA= 51

13504

E.1-1 Pan 2. etg, loft og snitt

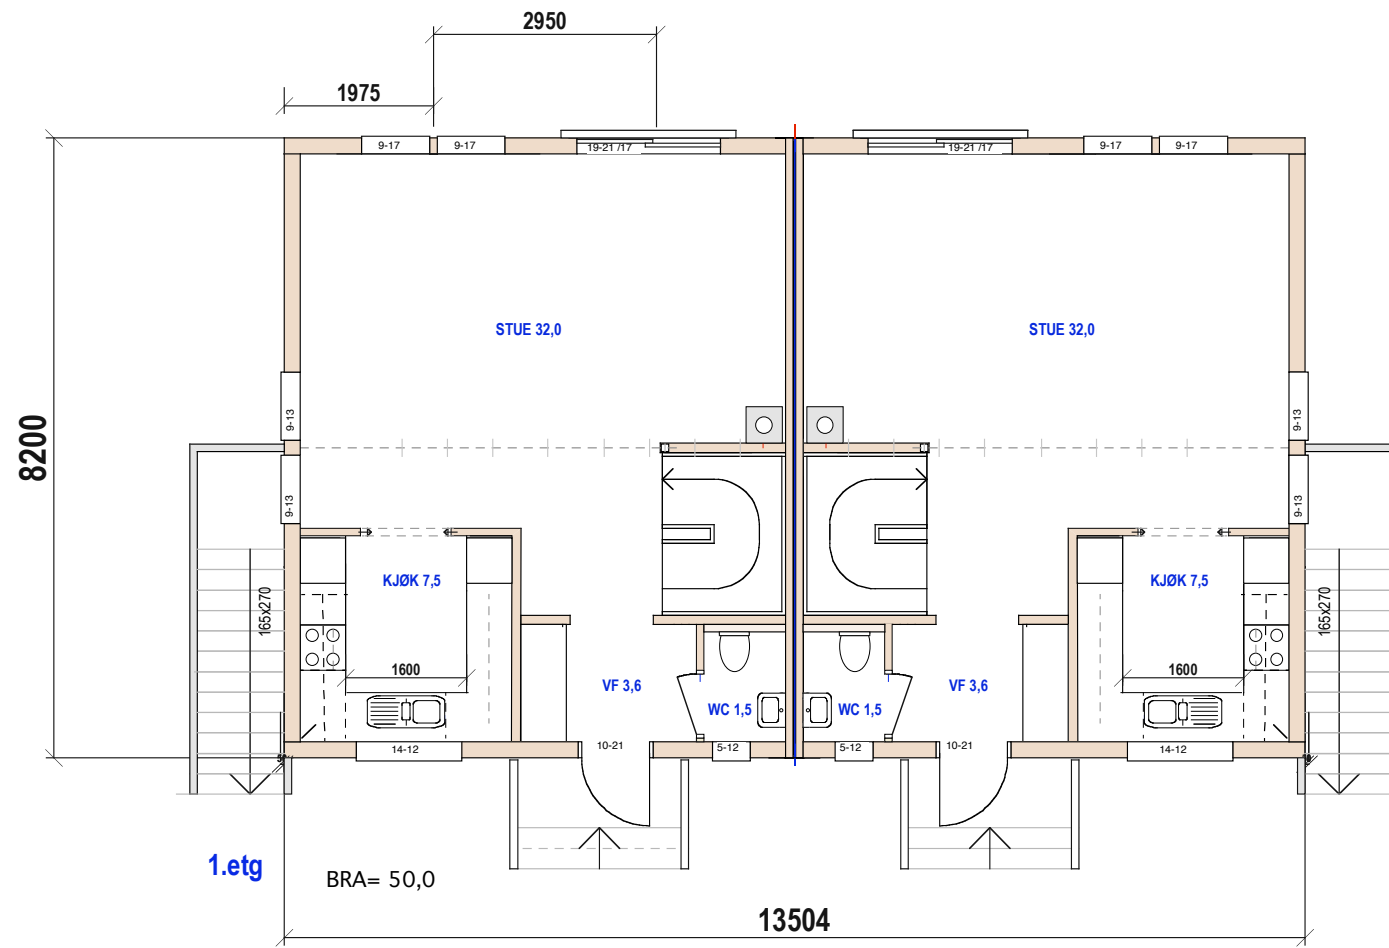



SUM BRA= 16+51+50+48=165 kvm

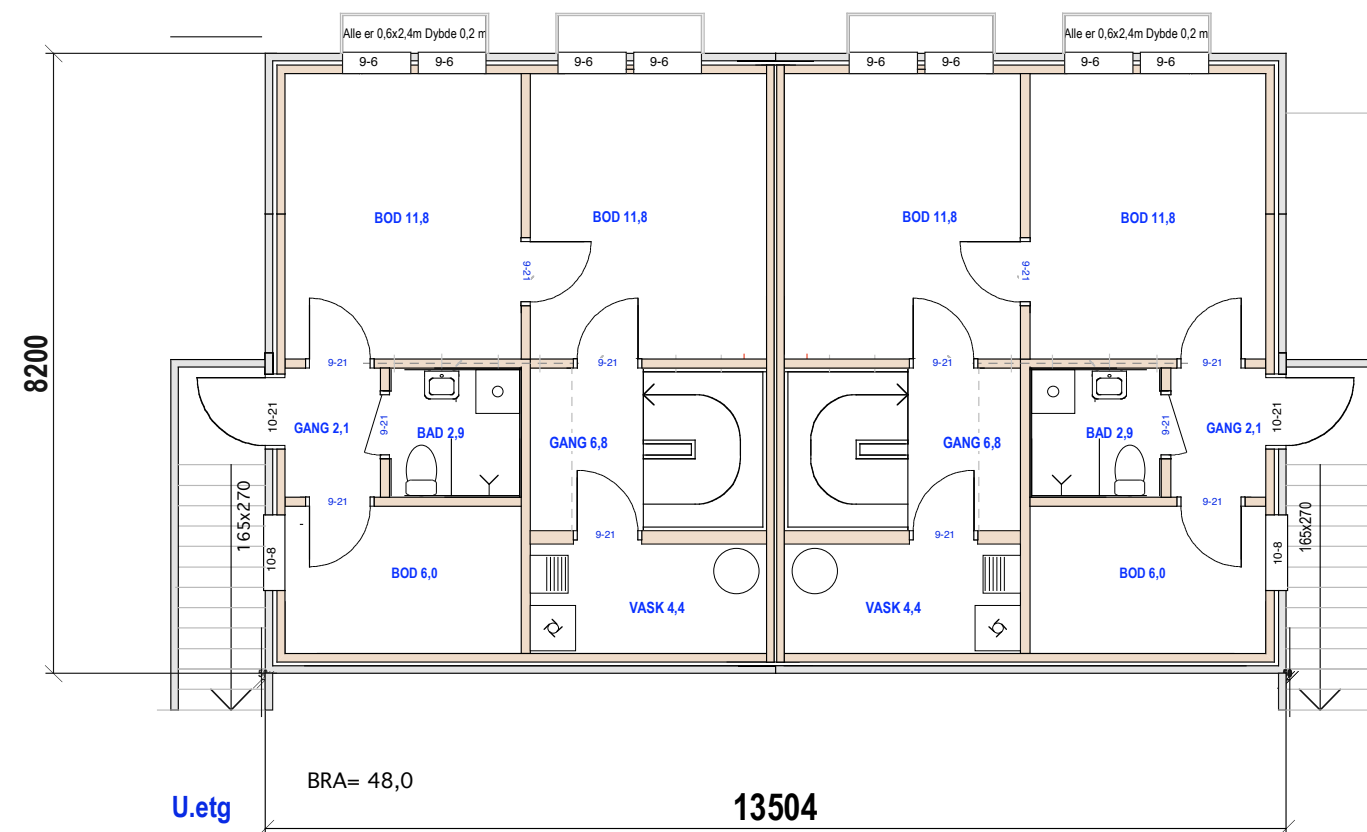

E.1-2 Plan 1.etg og kjeller



E.1-3 Langfasader

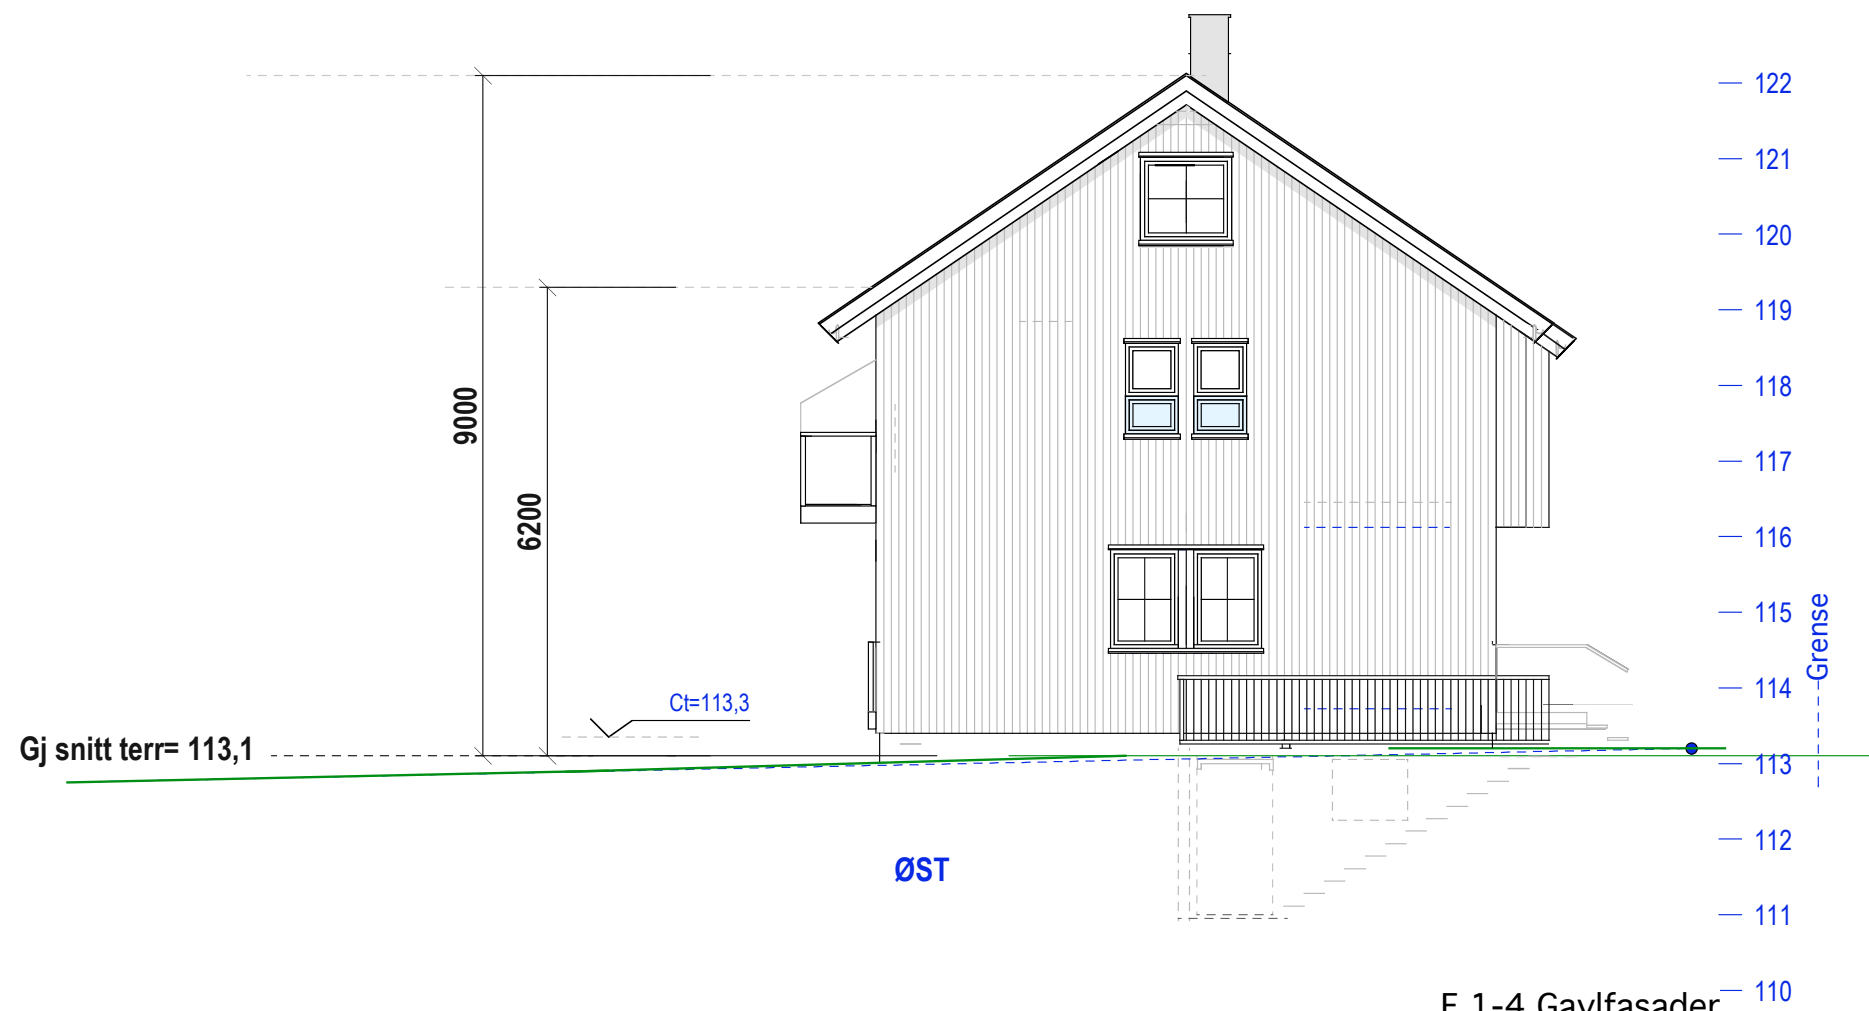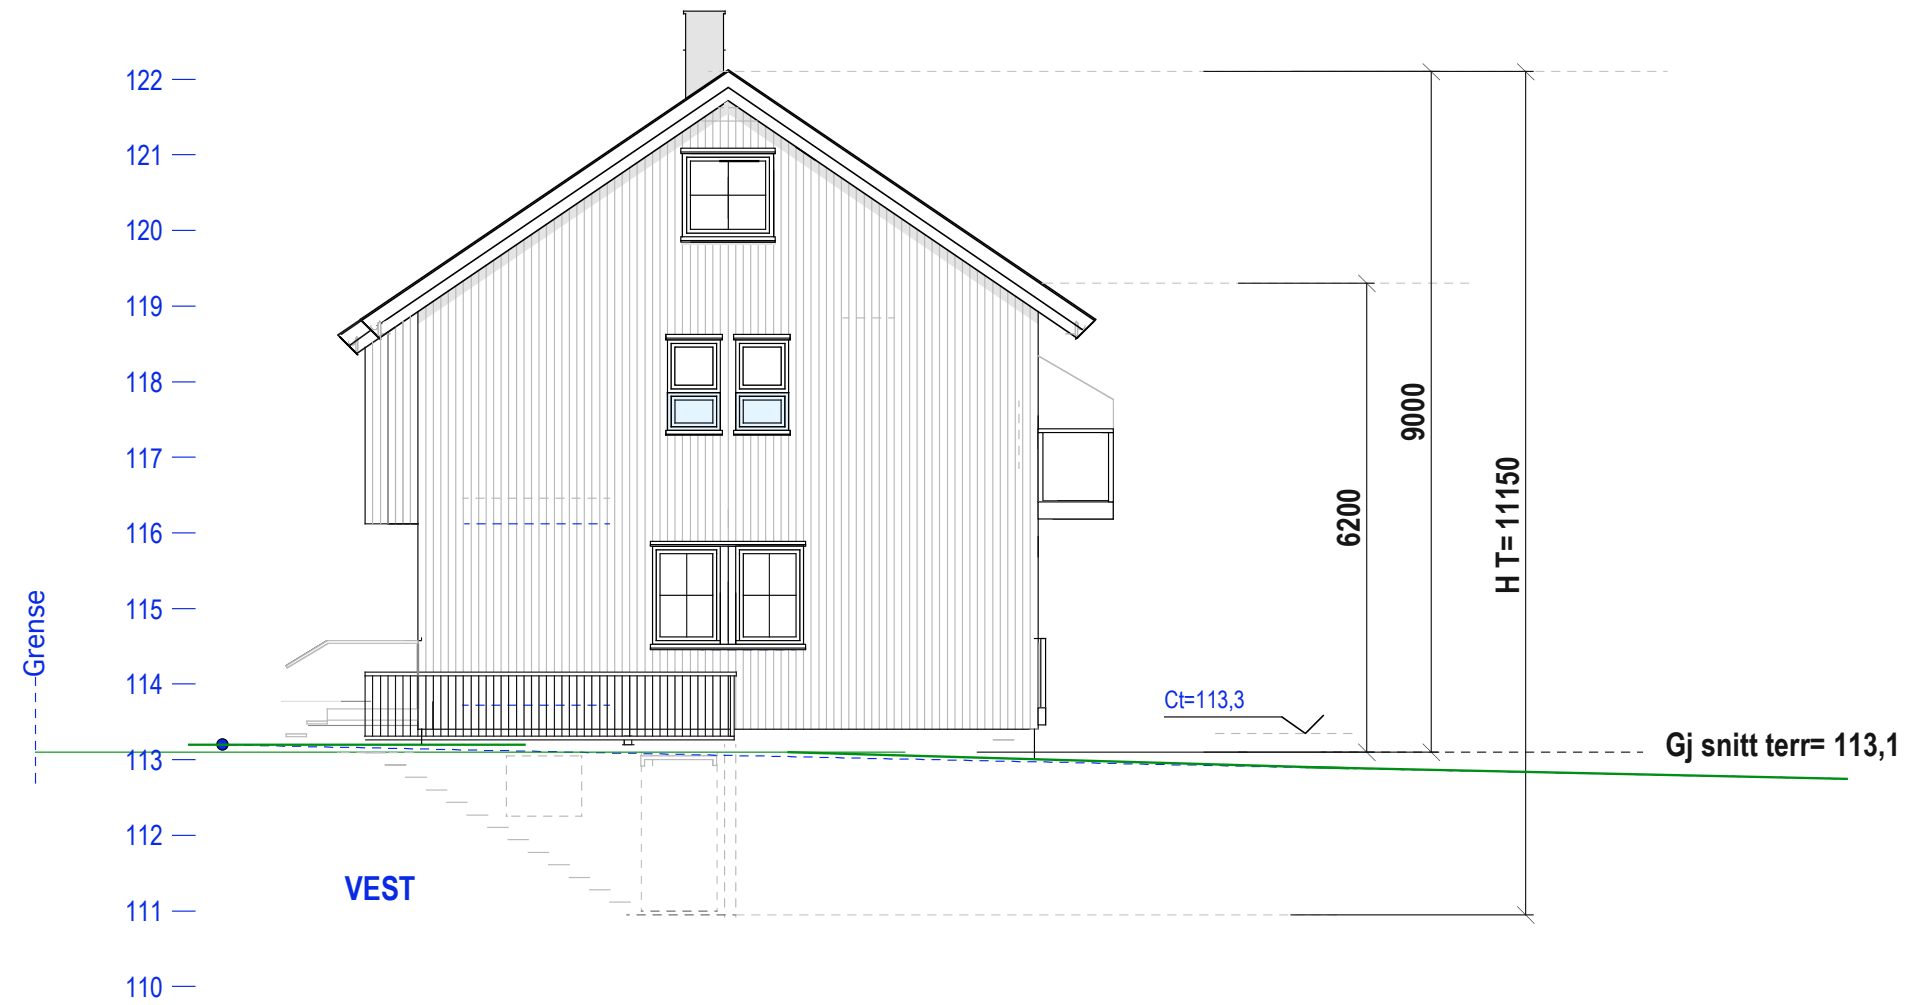

E.1-4 Gavlfasader