

Snitt

Hus 1

Hus 2

Hus 3

Hus 1-2-3


E.1-1 Snitt

32/154 Øvre Smestadvei 40

Mål: 1:100
 Dato: 22-12-19 - 03-08-20

TILTAKSHAVER

Siv.ark. Nils Haugrud,
 Øvre Slottsgt 14, 0157 Oslo
 Tlf 9518 9518 nhaugrud@online.no

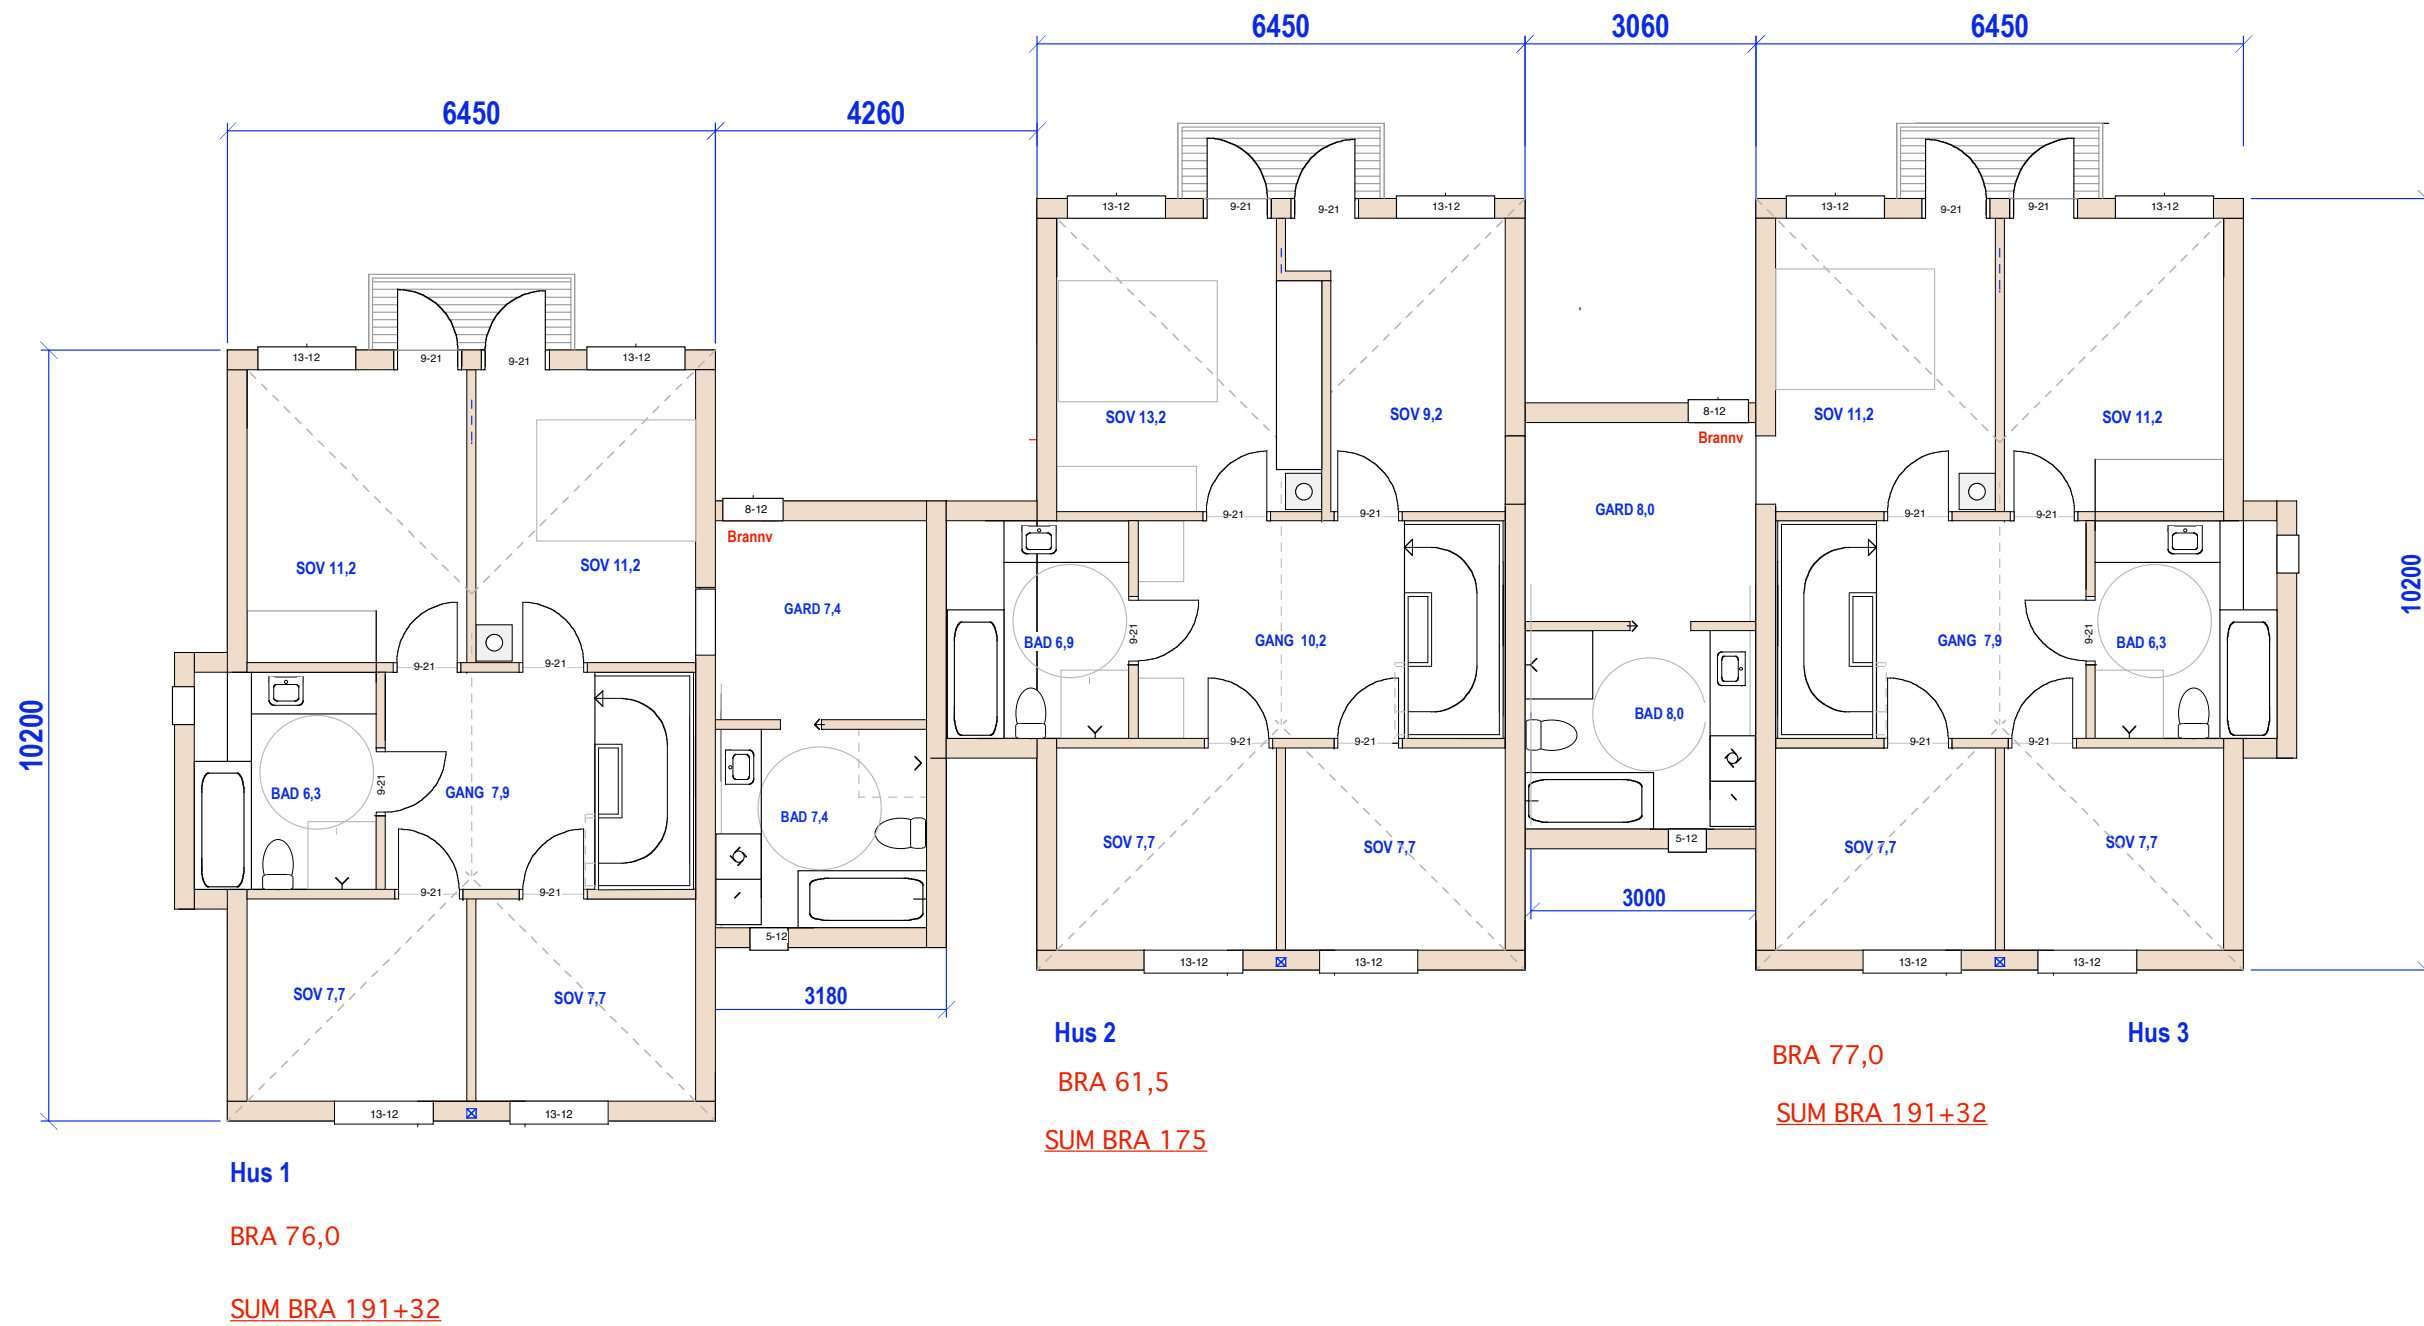


Hus 1-2-3
 E.1-2 Plan 2.et

32/154 Øvre Smestadvei 40

Mål: 1:100
 Dato: 06-01-20 03-08-20
 TILTAKSHAVER

Siv.ark. Nils Haugrud,
 Øvre Slottsgt 14, 0157 Oslo
 Tlf 9518 9518 nhaugrud@online.no

120

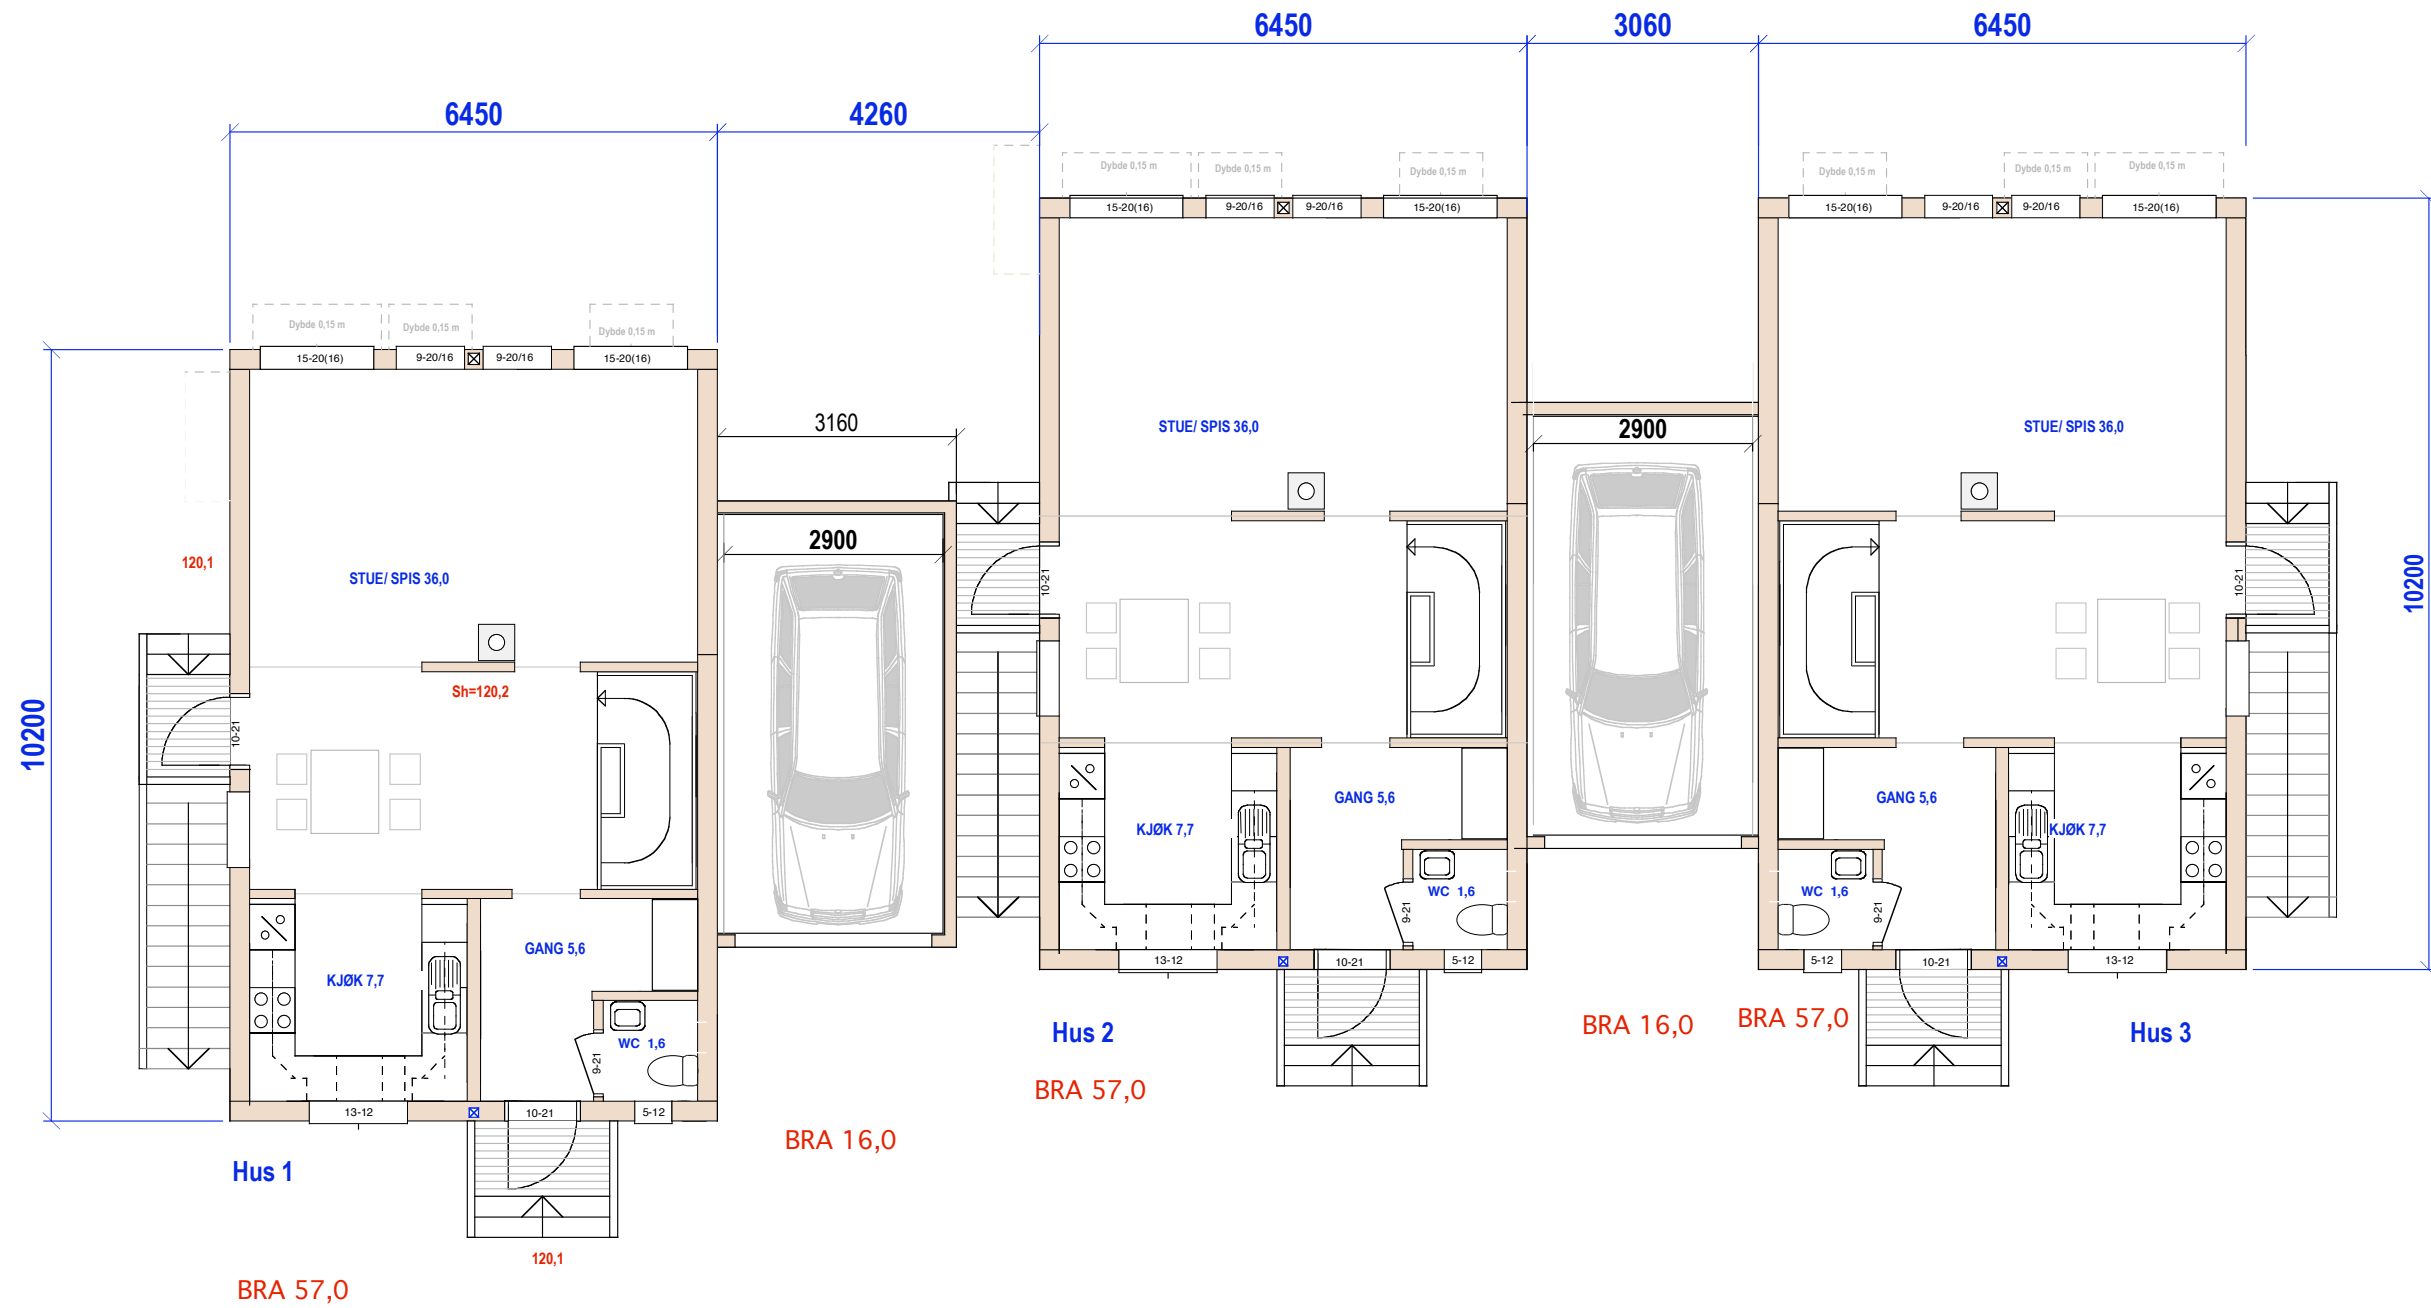


Hus 1-2-3
 E.1-3 Plan 1.etg.

32/154 Øvre Smestadvei 40

Mål: 1:100
 TILTAKSHAVER
 Dato 06-01-20 03-08-20

Siv.ark. Nils Haugrud,
 Øvre Slottsgt 14, 0157 Oslo
 Tlf 9518 9518 nhaugrud@online.no

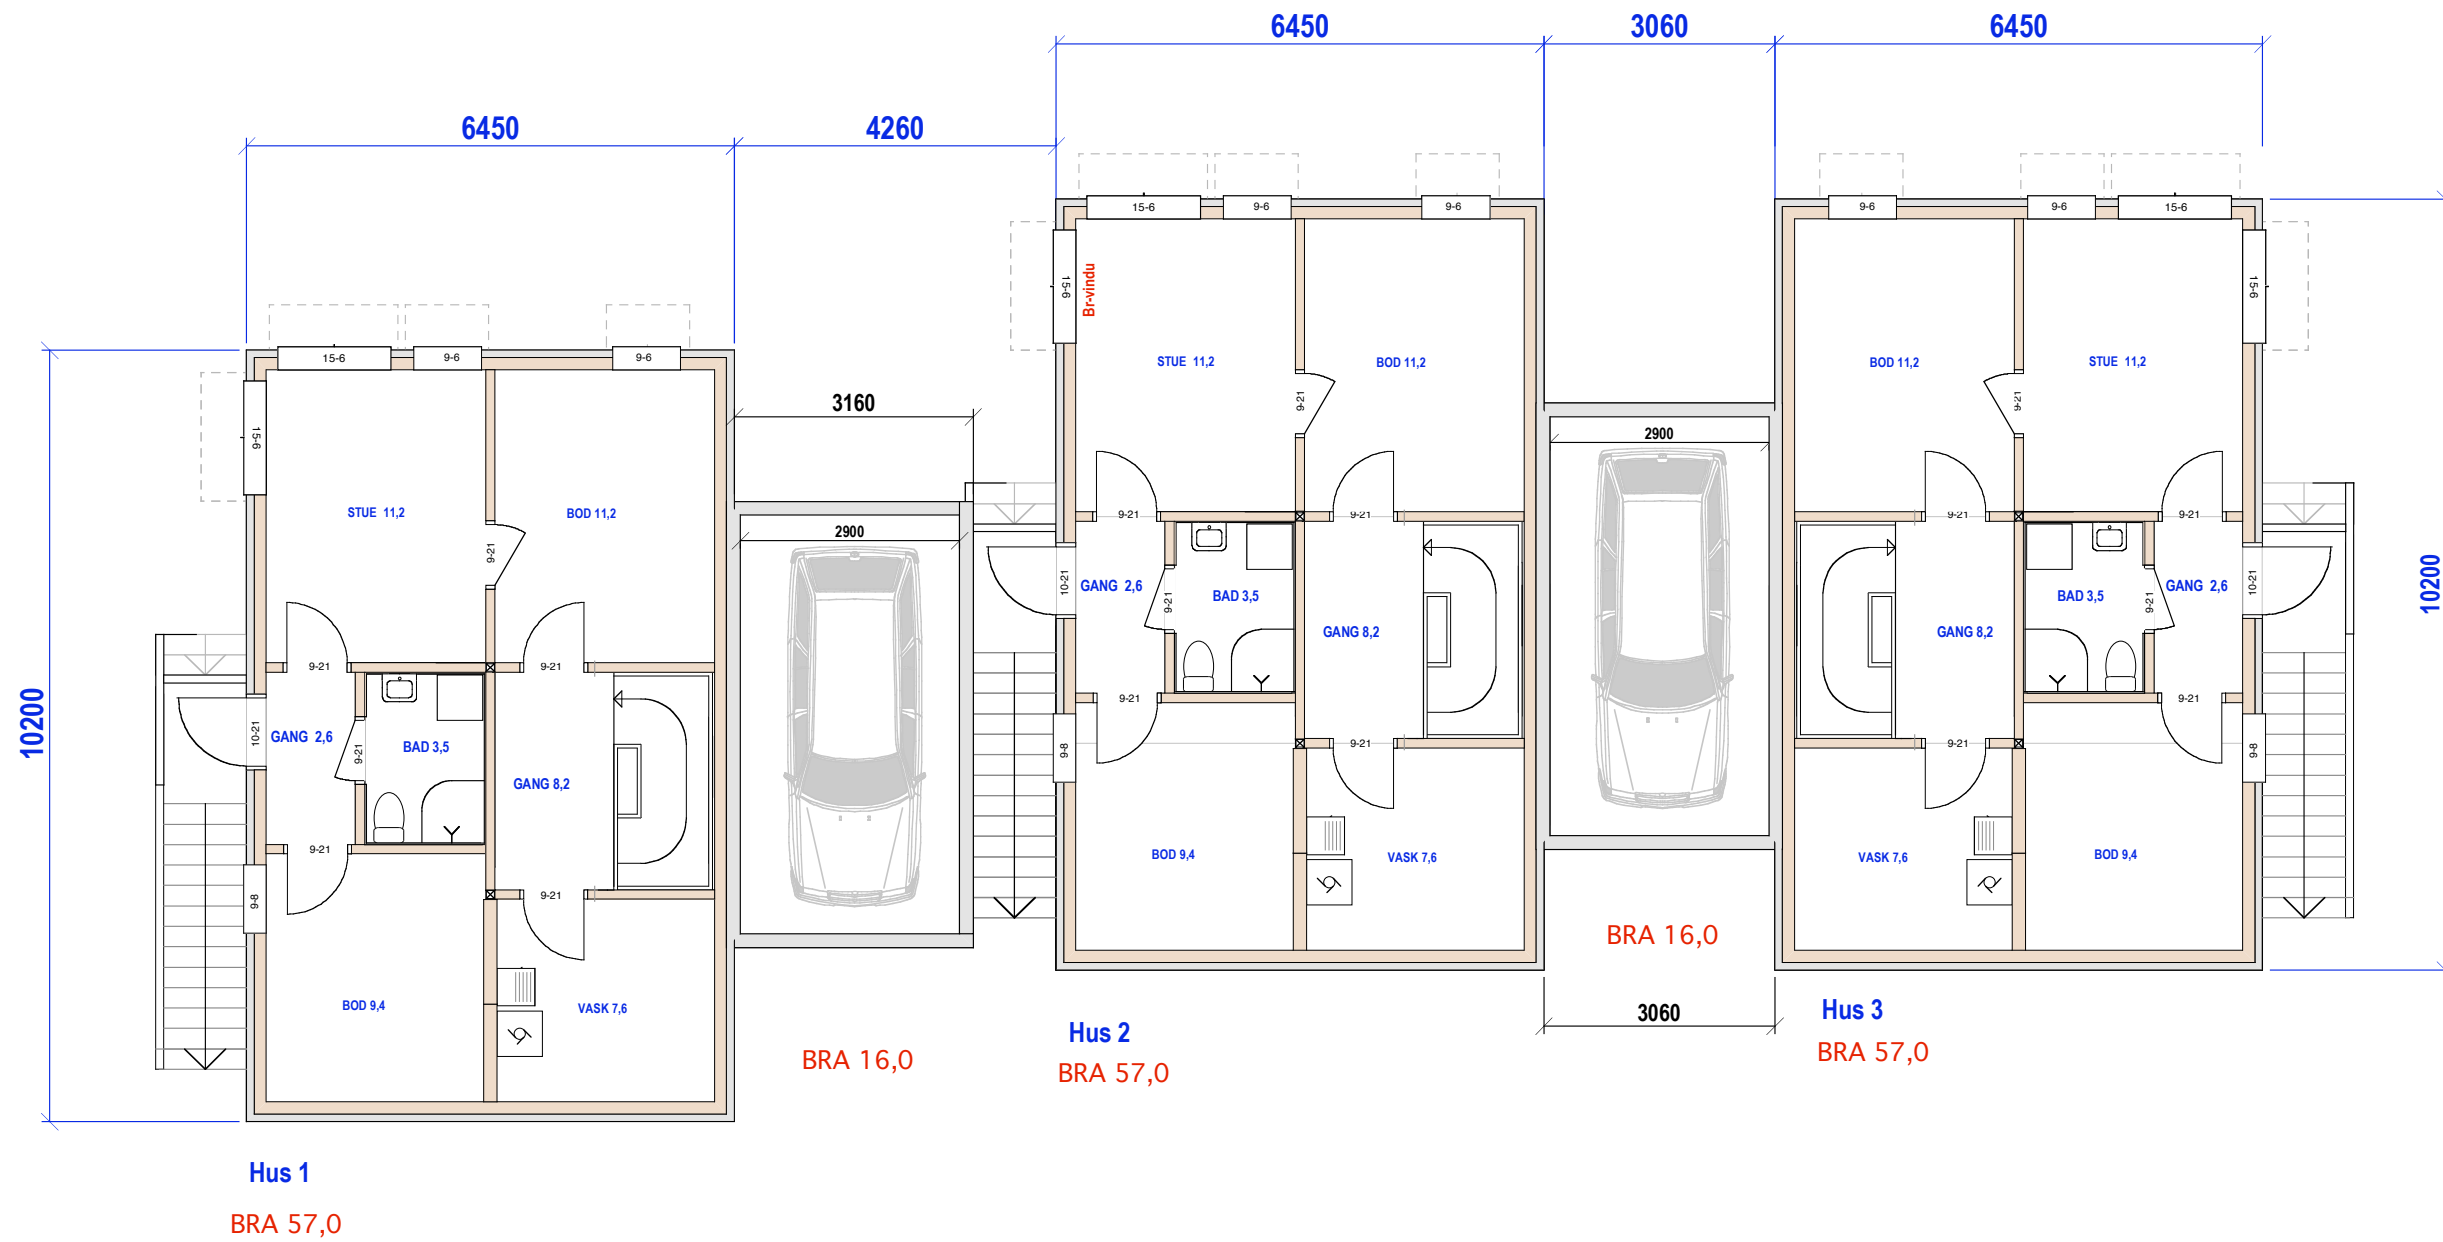

Hus 1-2-3
E.1-4 Plan U-etg

32/154 Øvre Smestadvei 40

Mål: 1:100
Dato: 06-01-20 03-08-20

TILTAKSHAVER

Siv.ark. Nils Haugrud,
Øvre Slottsgt 14, 0157 Oslo
Tlf 9518 9518 nhaugrud@online.no





Hus 1-2-3
E.1-5 Fasade øst og vest

32/154 Øvre Smestadvei 40

Mål: 1:100
Dato 06-01-20

TILTAKSHAVER

Siv.ark. Nils Haugrud,
Øvre Slottsgt 14, 0157 Oslo
Tlf 9518 9518 nhaugrud@online.no

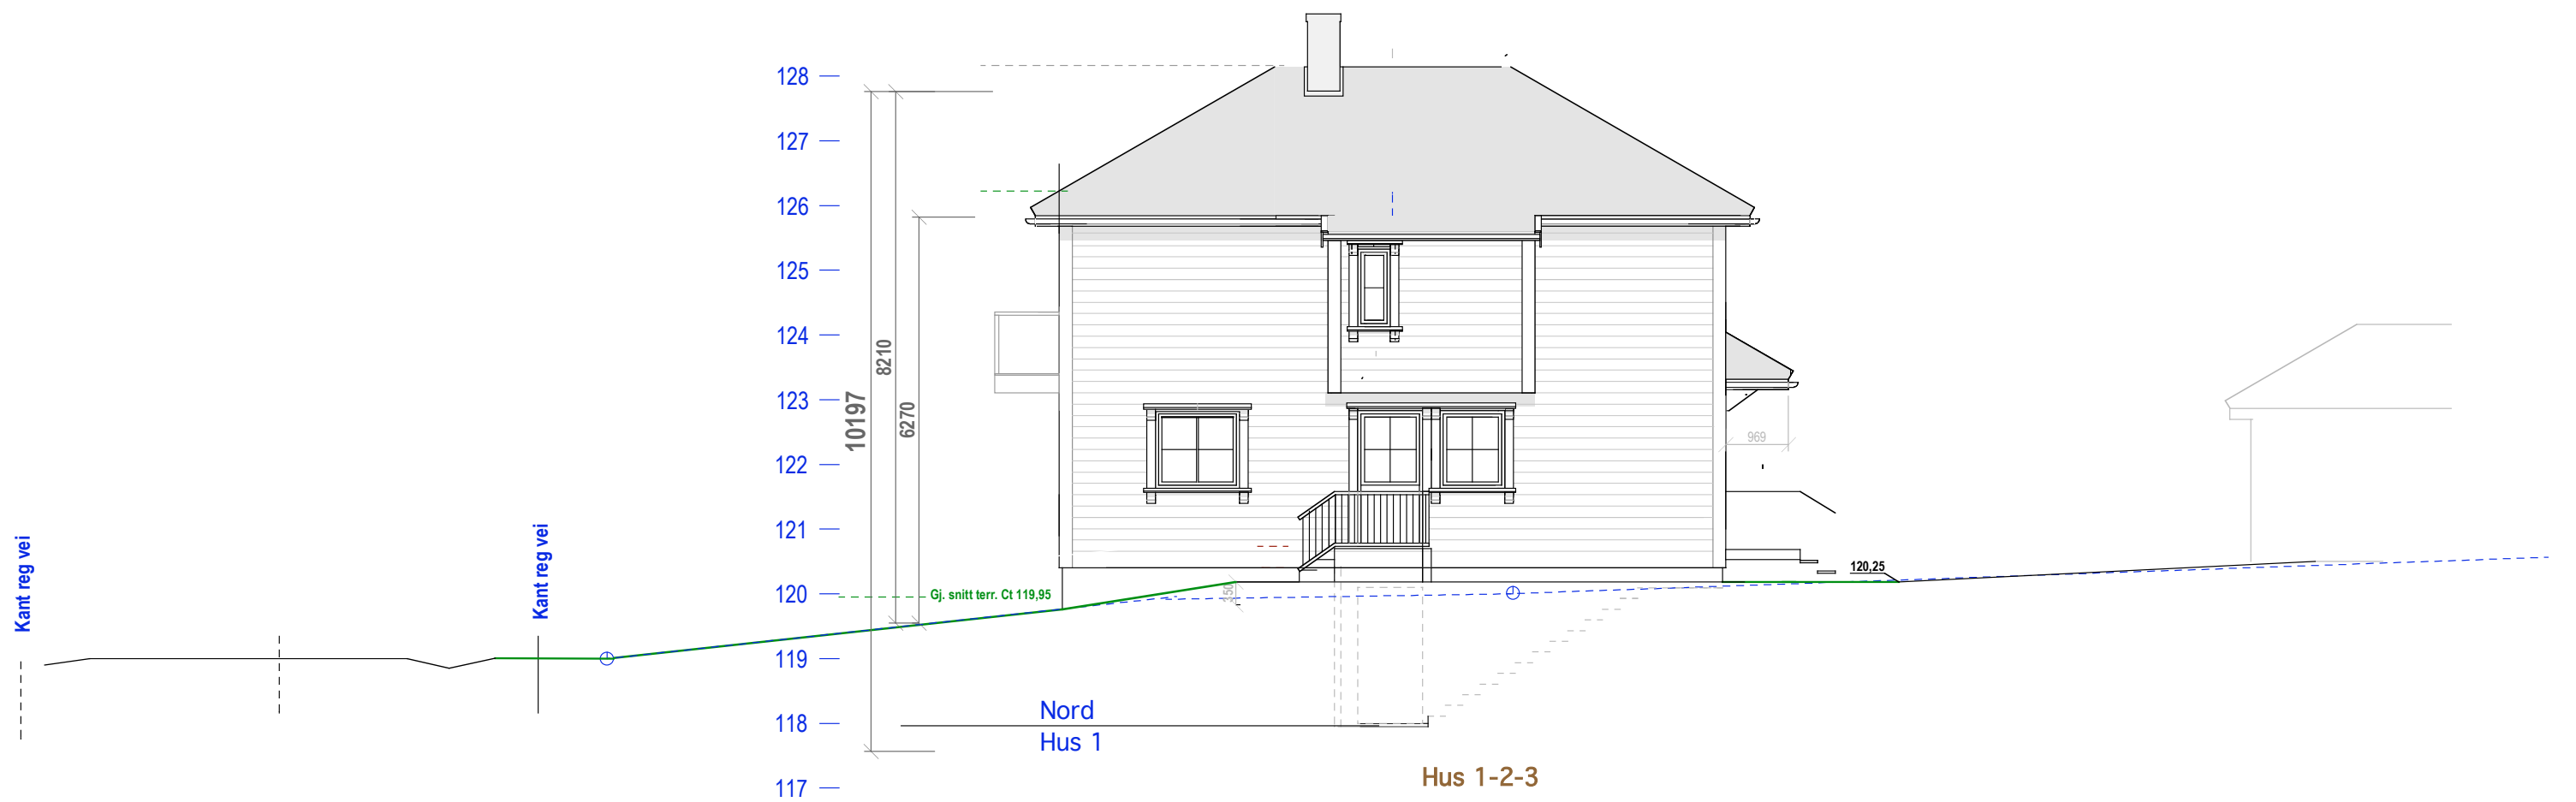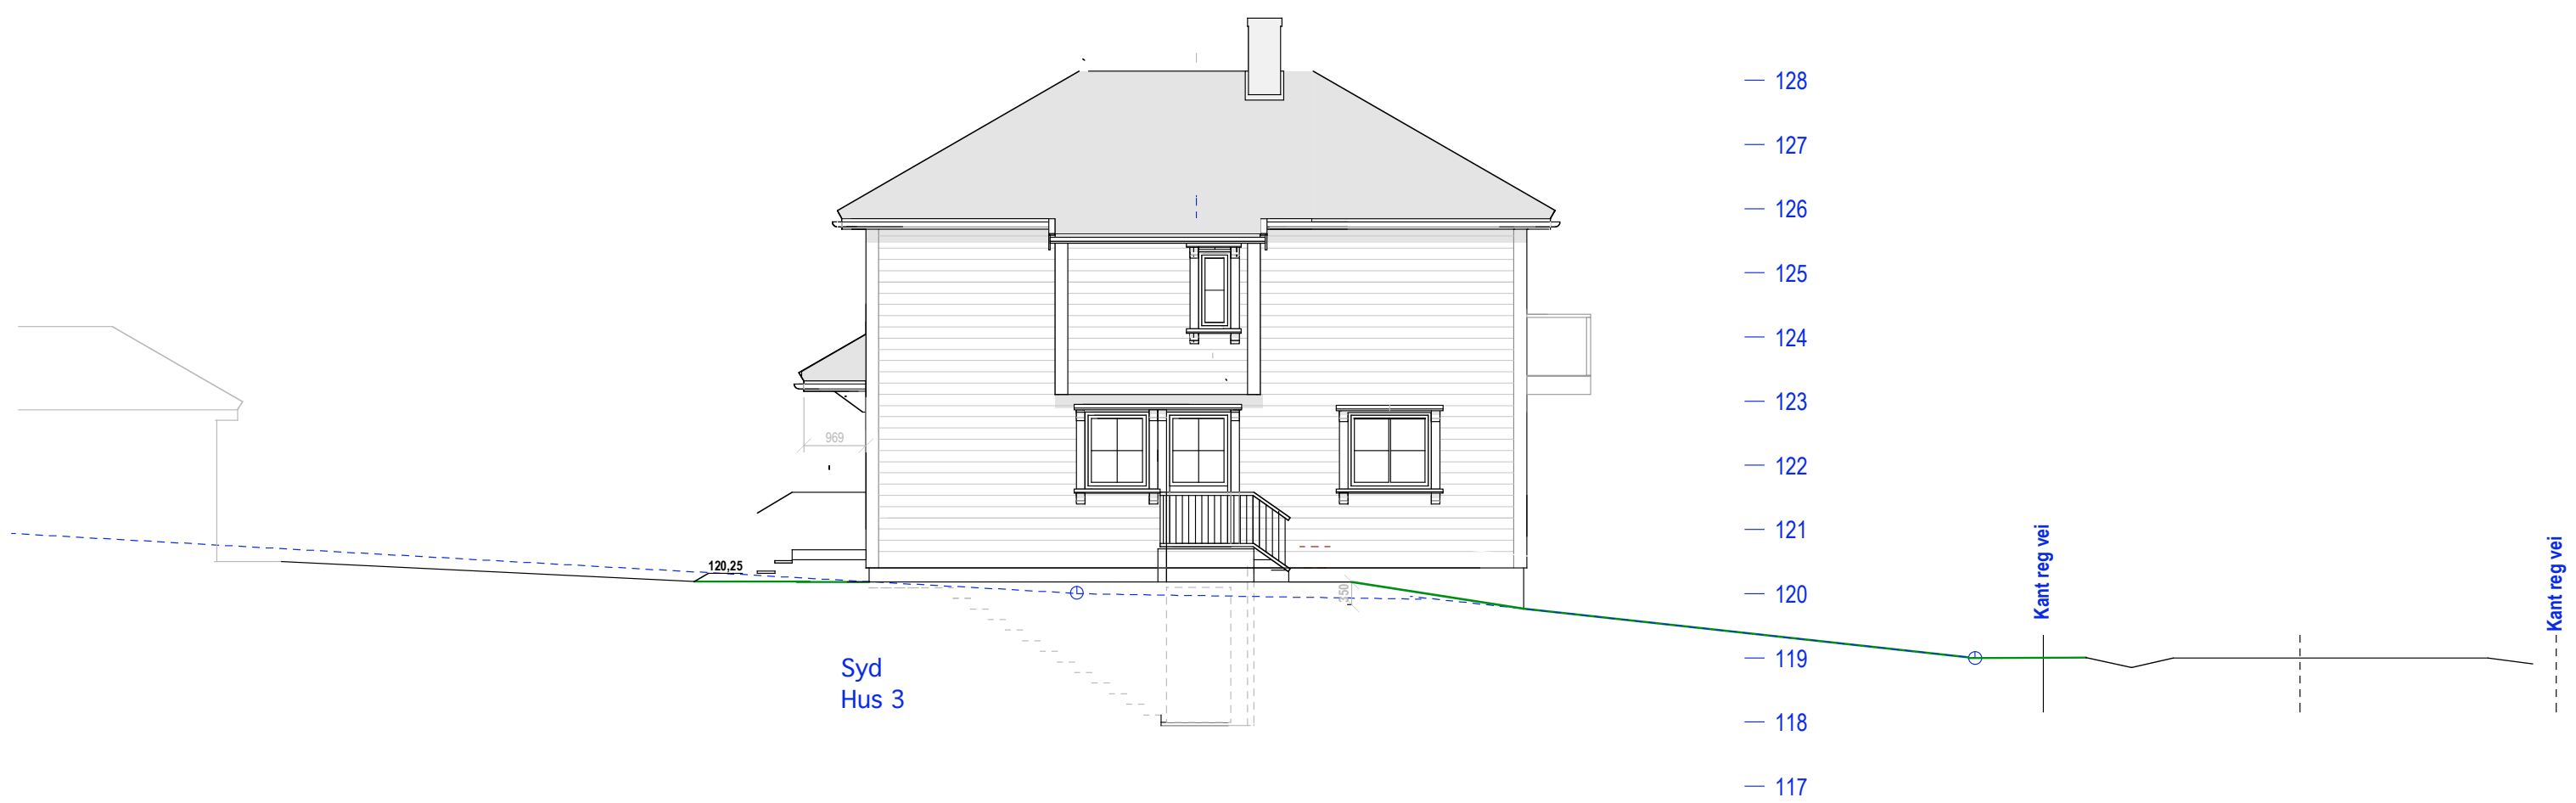

Hus 1-2-3
E.1-6 Fasader nord og syd