

Hus 4



E.1-2 Plan 2.et og snitt



32/154 Øvre Smestadvei 40

Mål: 1:100
Dato: 02-01-20

TILTAKSHAVER

Siv.ark. Nils Haugrud,
Øvre Slottsgt 14, 0157 Oslo
Tlf 9518 9518 nhaugrud@online.no

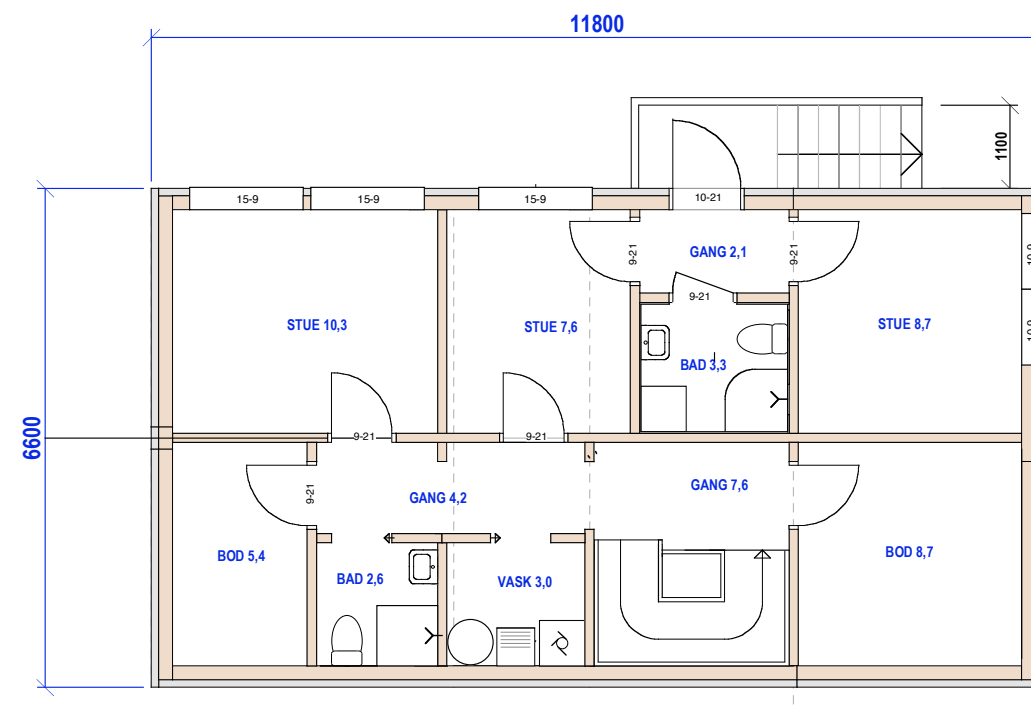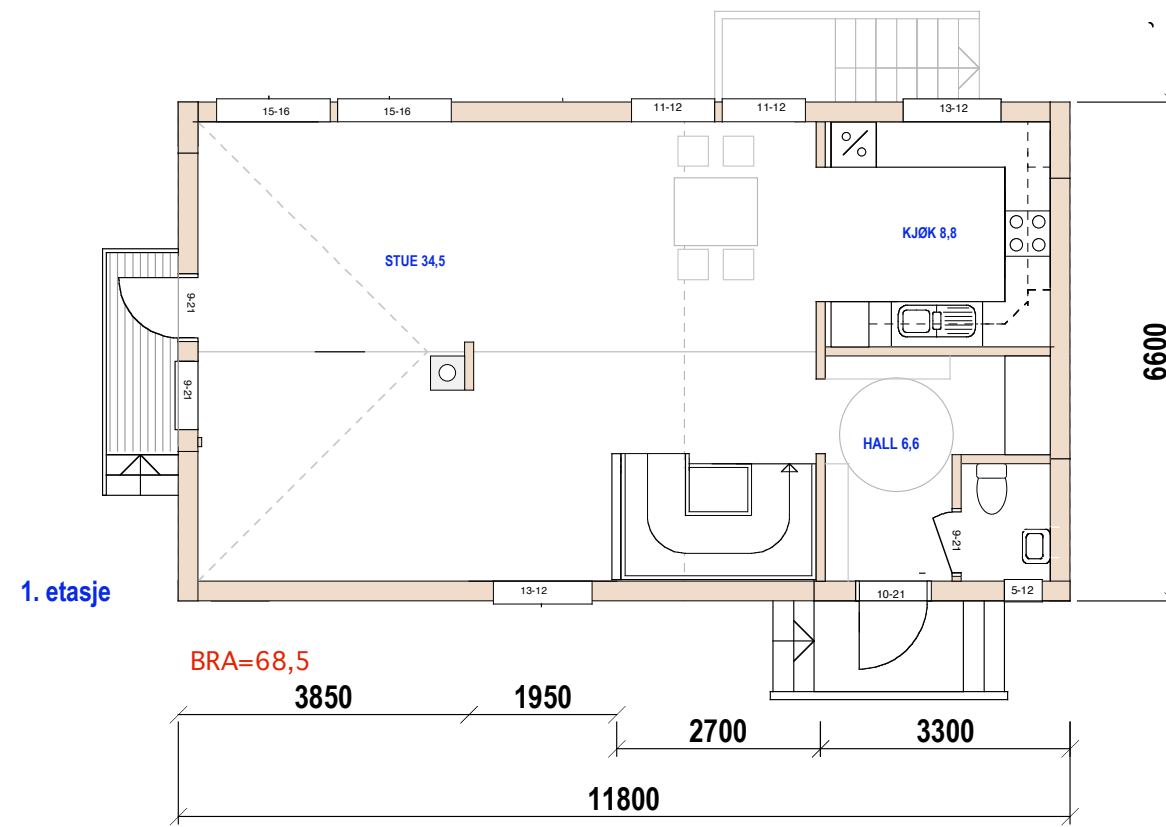

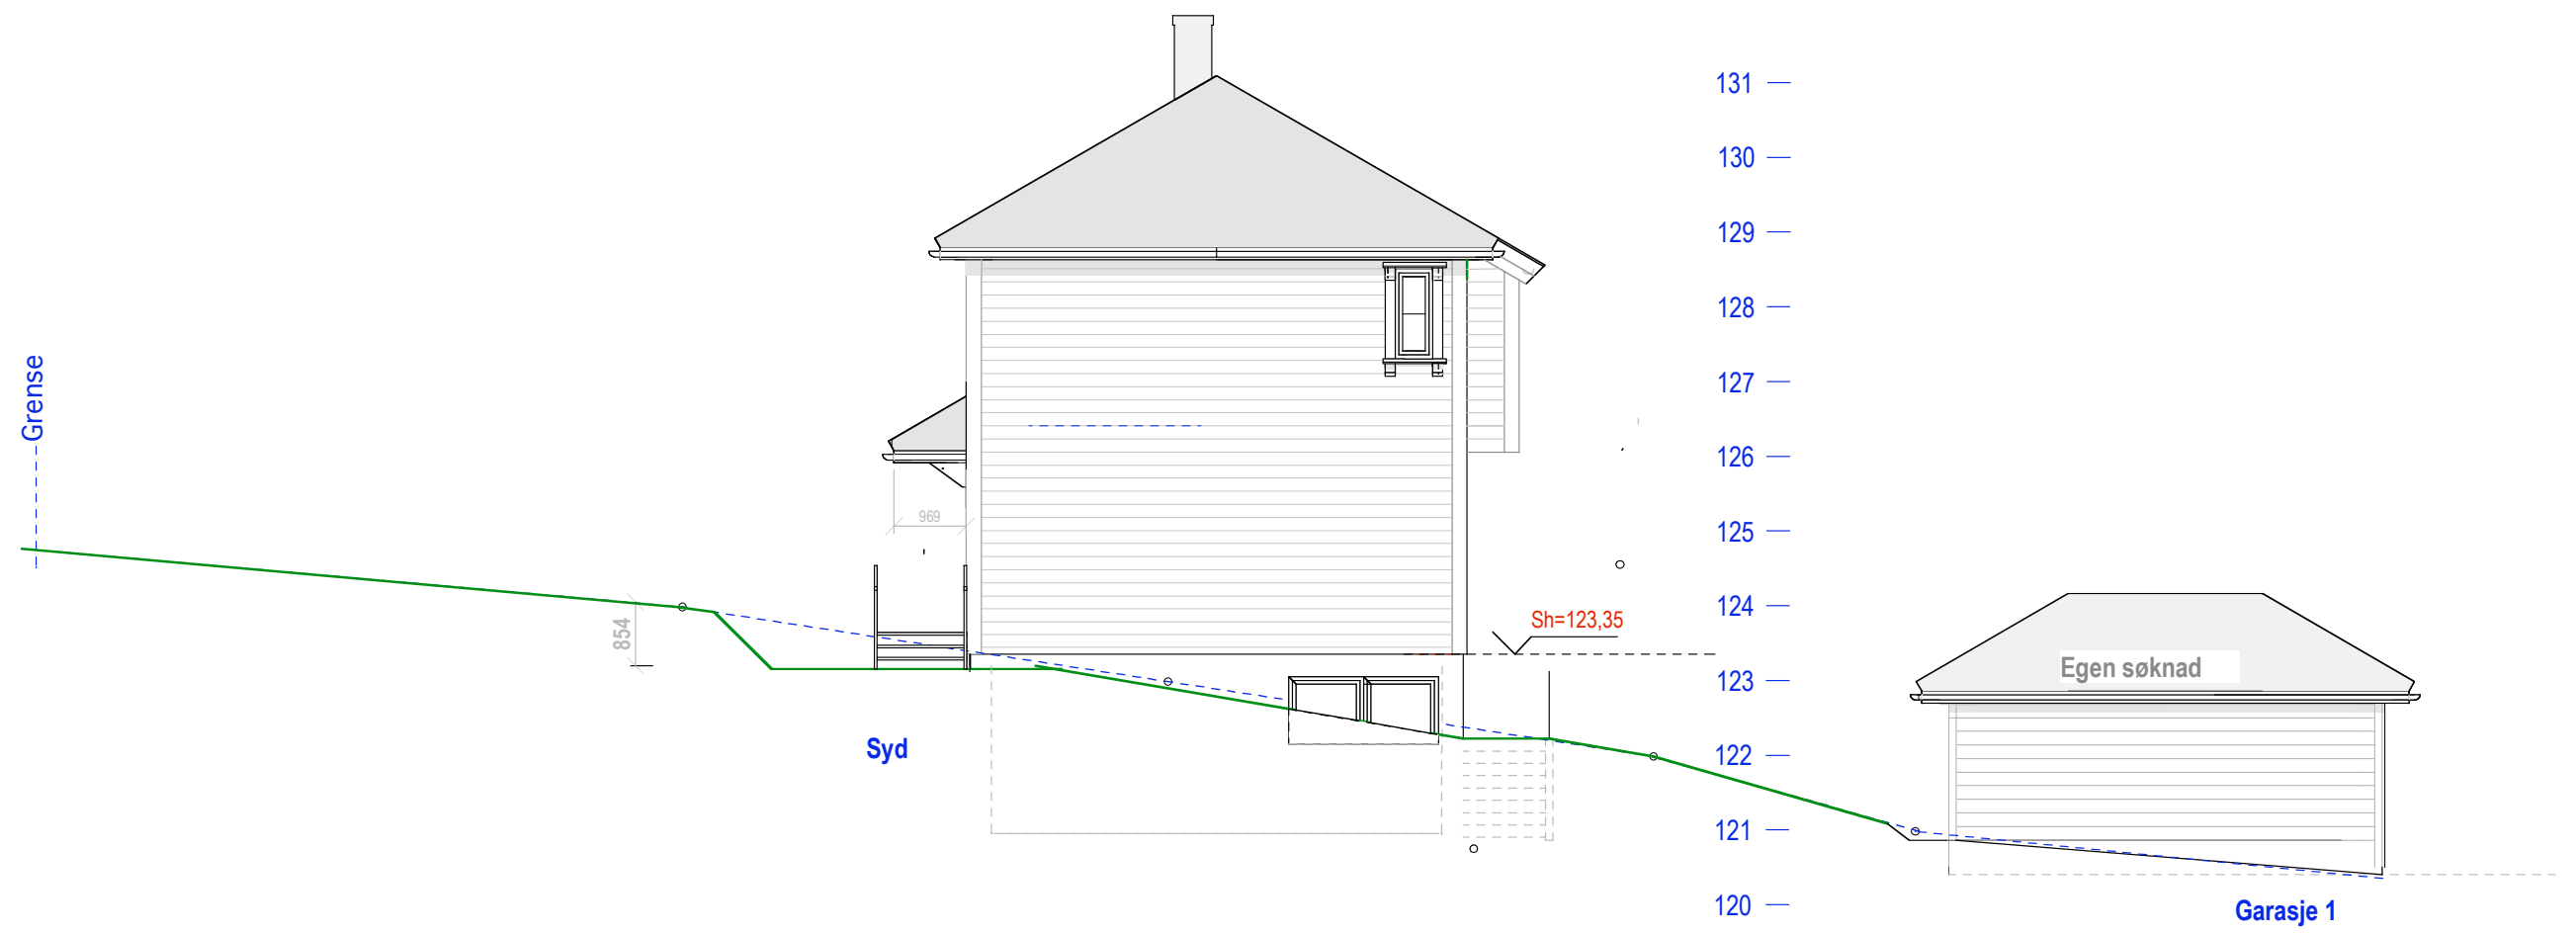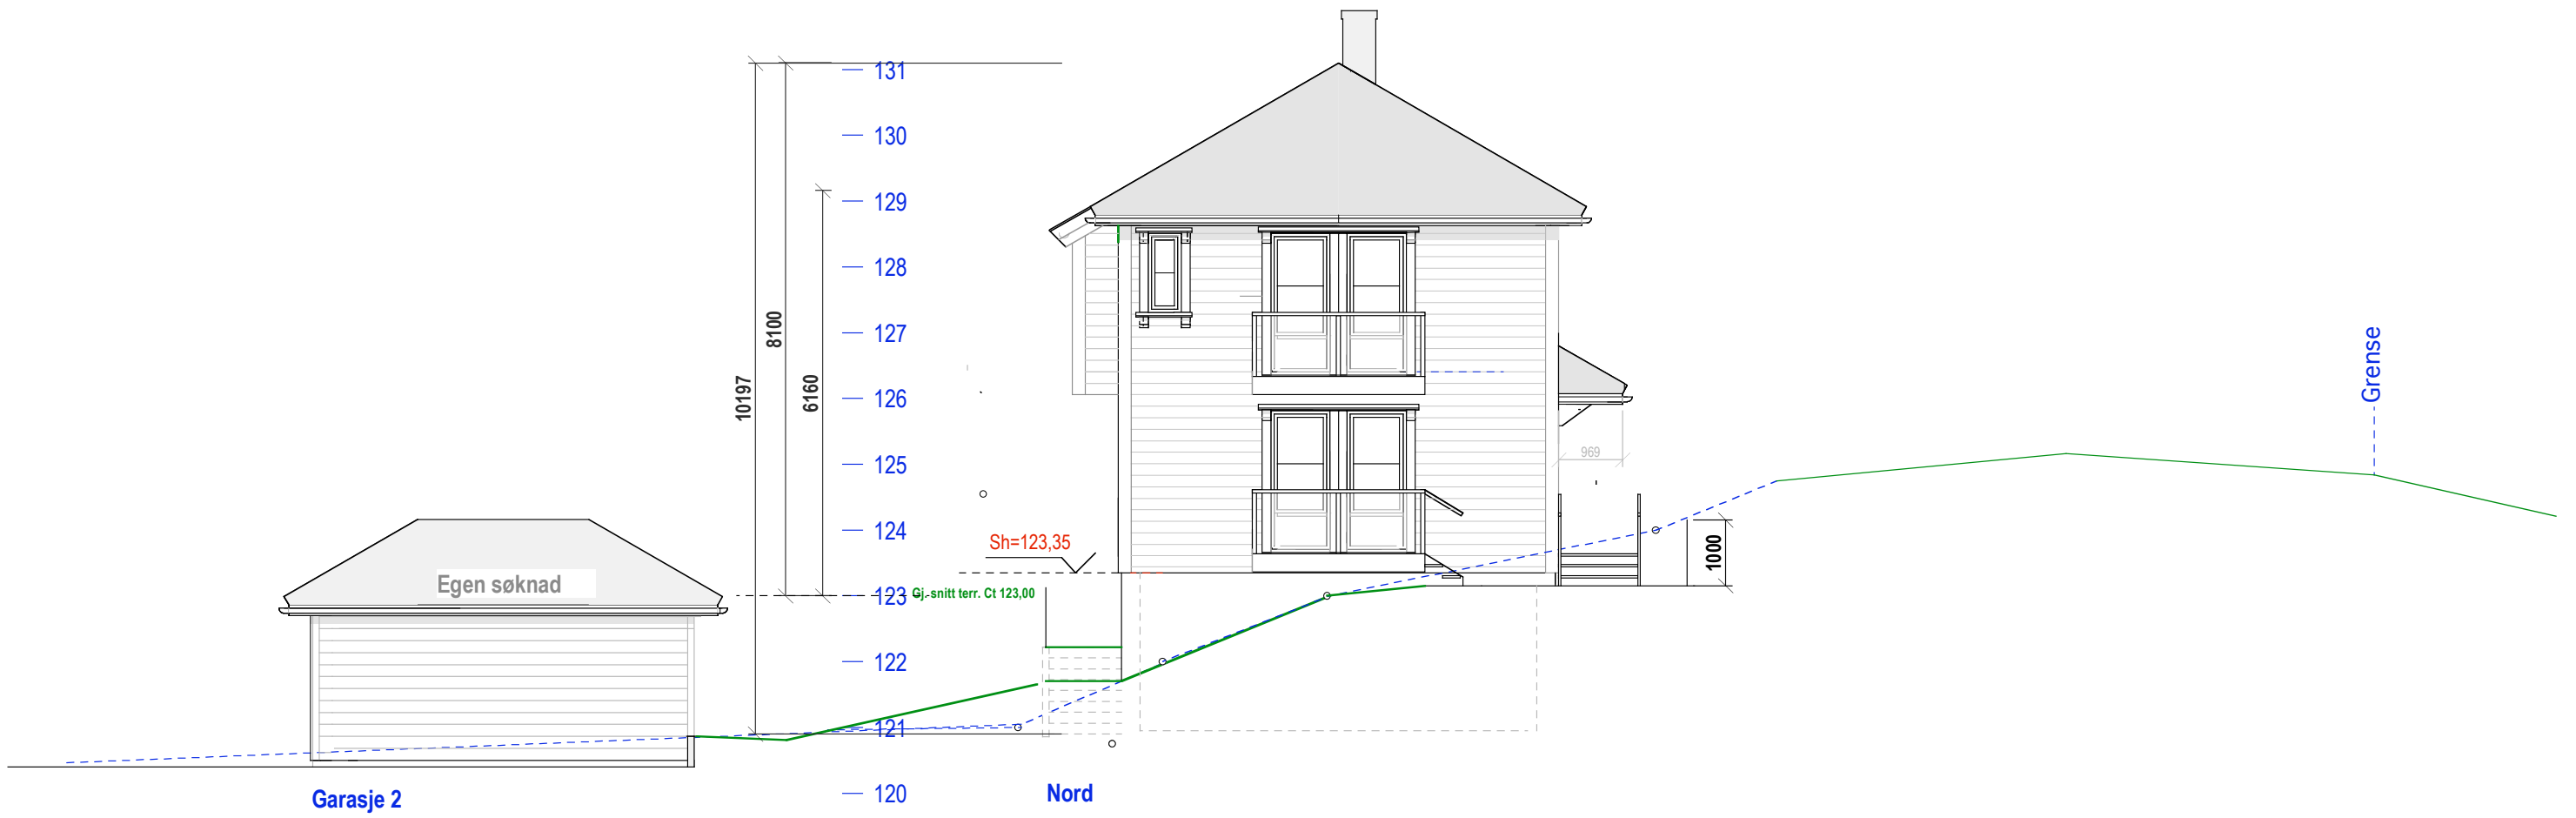

Hus 4


E.1-3 Gavlfasader

32/154 Øvre Smestadvei 40

Mål: 1:100
Dato: 02-01-20

TILTAKSHAVER

Siv.ark. Nils Haugrud,
Øvre Slottsgt 14, 0157 Oslo
Tlf 9518 9518 nhaugrud@online.no

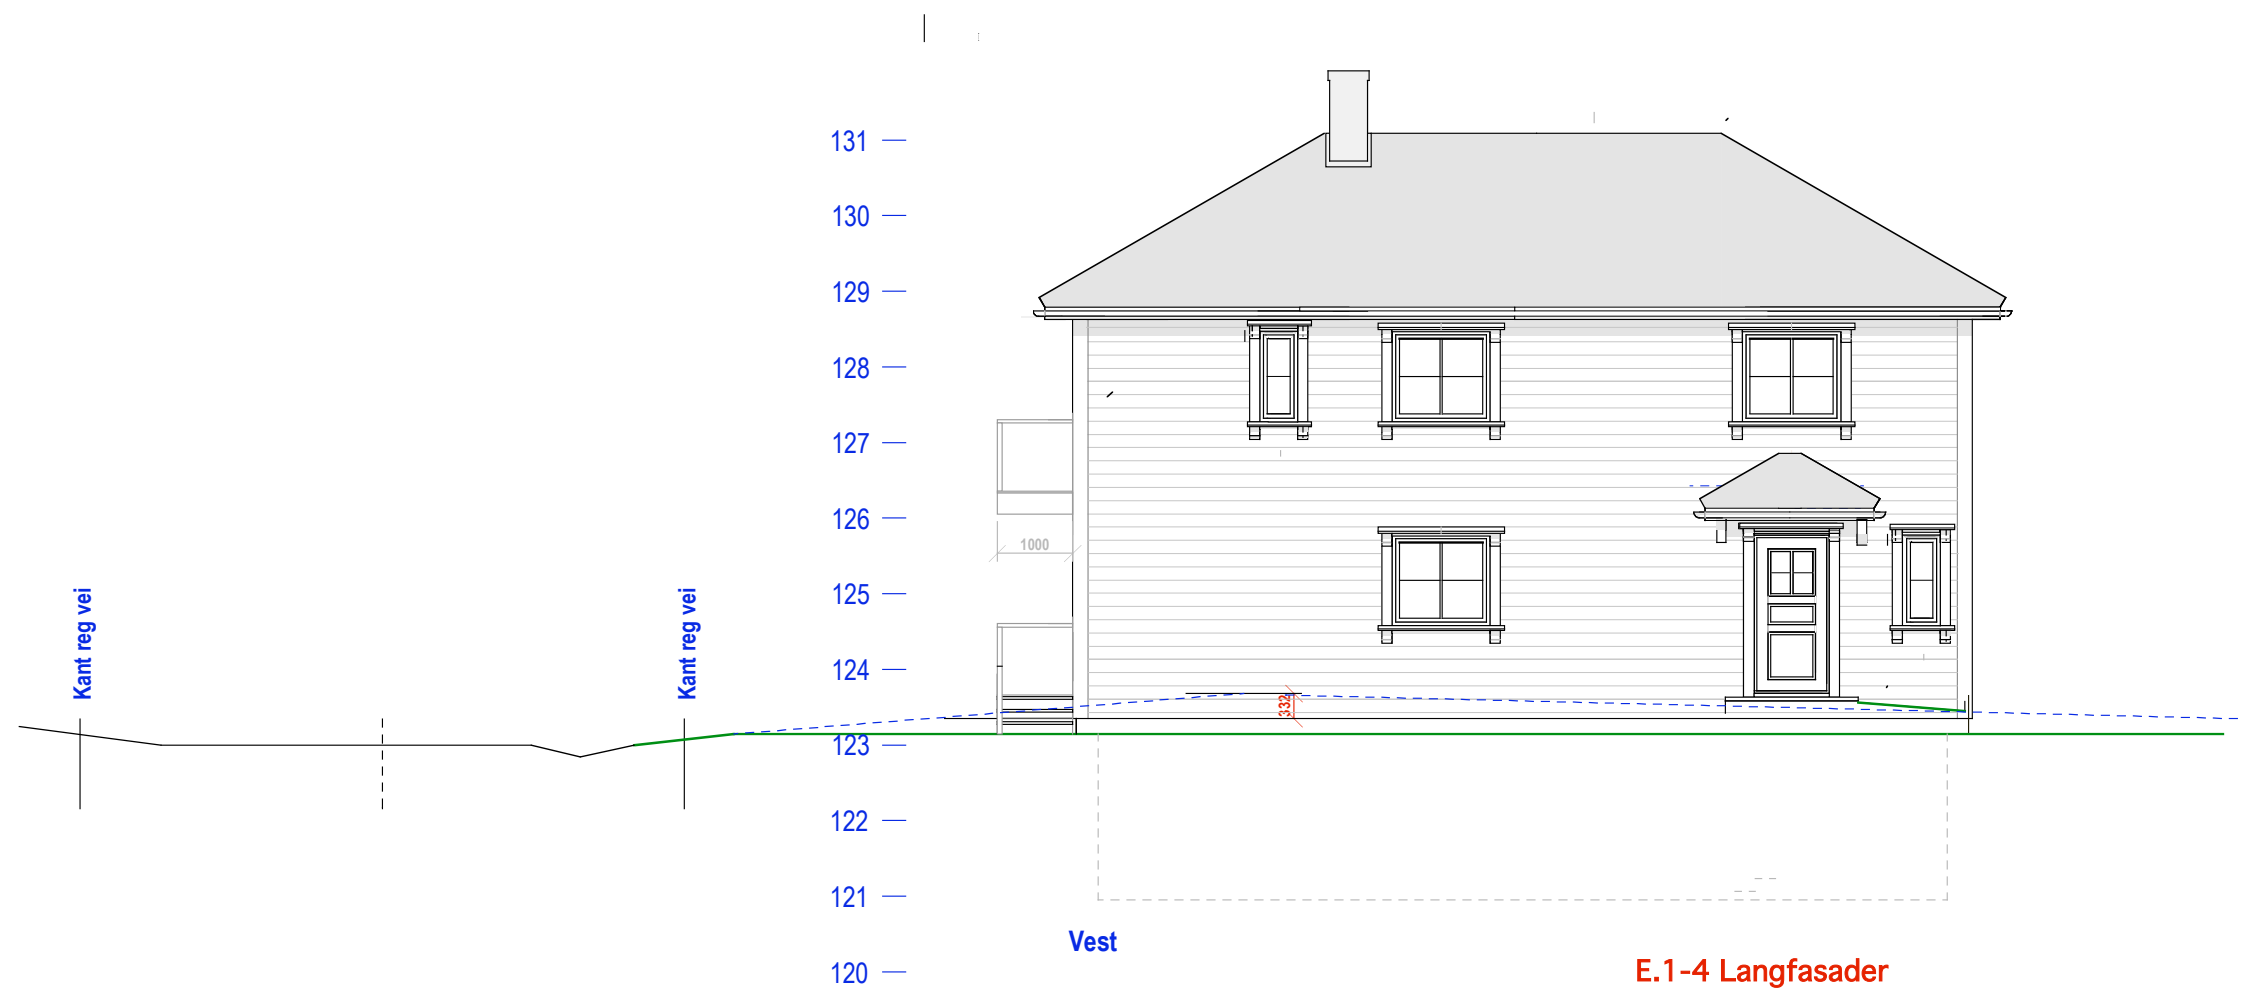

E.1-4 Langfasader

32/154 Øvre Smestadvei 40

Mål: 1:100
Dato: 02-01-20

TILTAKSHAVER

Siv.ark. Nils Haugrud,
Øvre Slottsgt 14, 0157 Oslo
Tlf 9518 9518 nhaugrud@online.no