

93/96 HUS 1-2



Parkenga 9

Mål: 1:100
Dato: 29-10-16

TILTAKSHAVER

Siv.ark. Nils Haugrud,
Øvre Slottsgt 14, 0157 Oslo
Tlf: 9518 9518

SUM BRA
72,6+75,8+75,8=
224,2

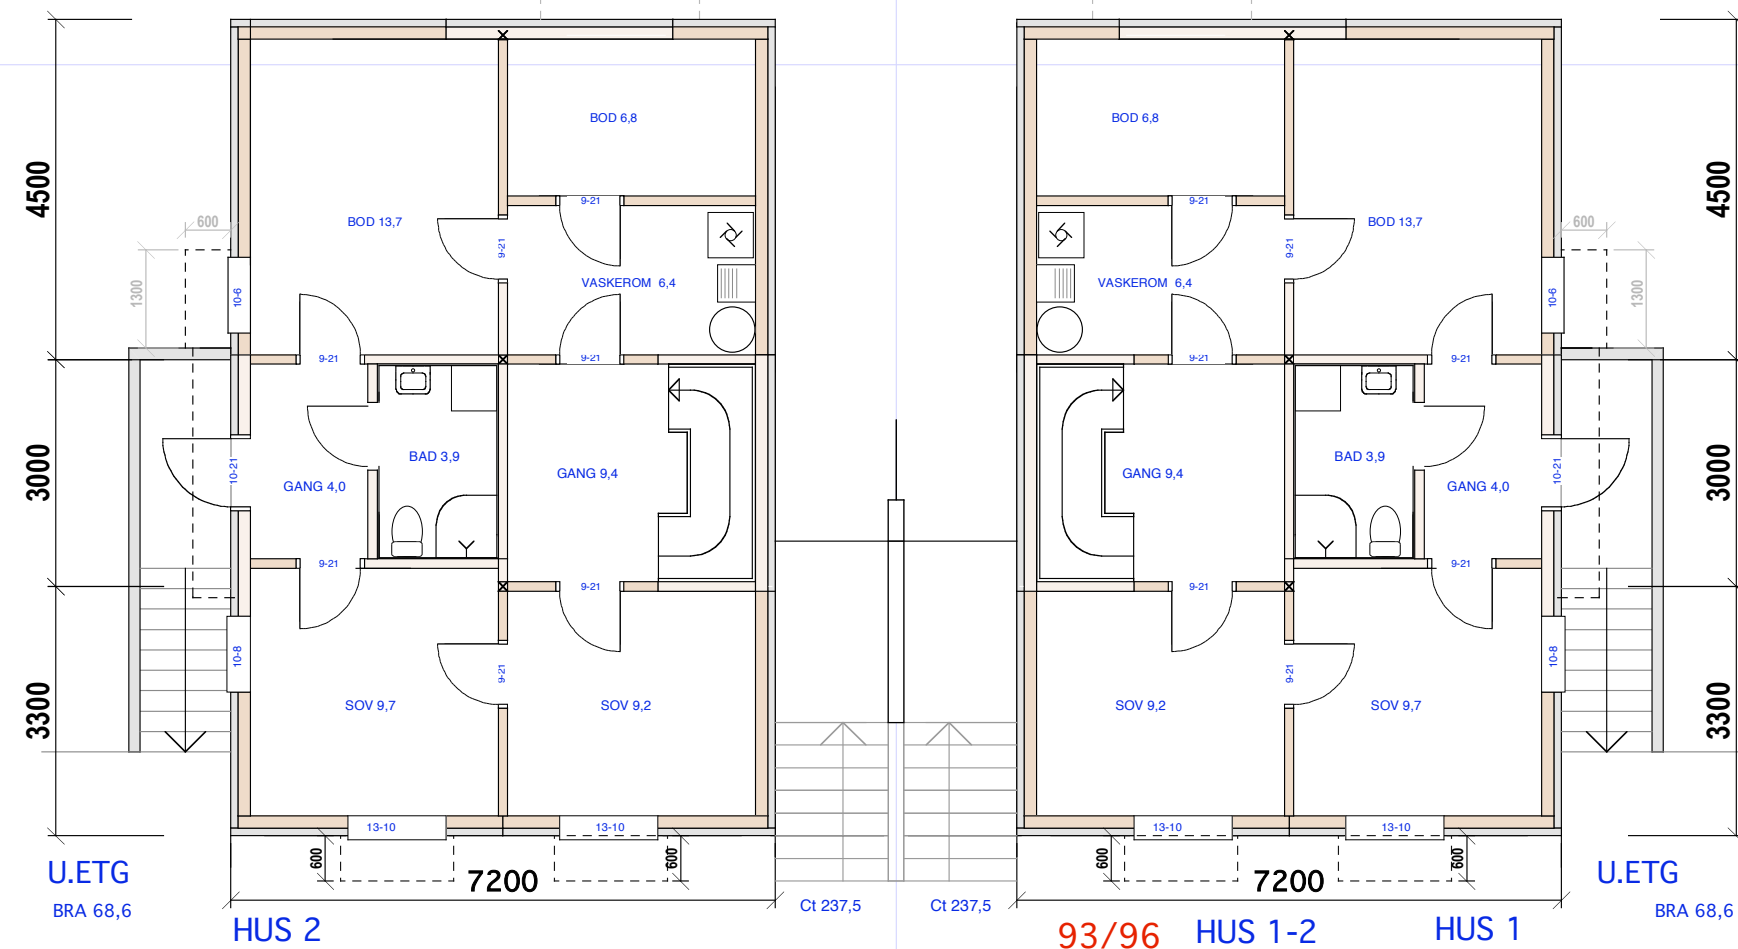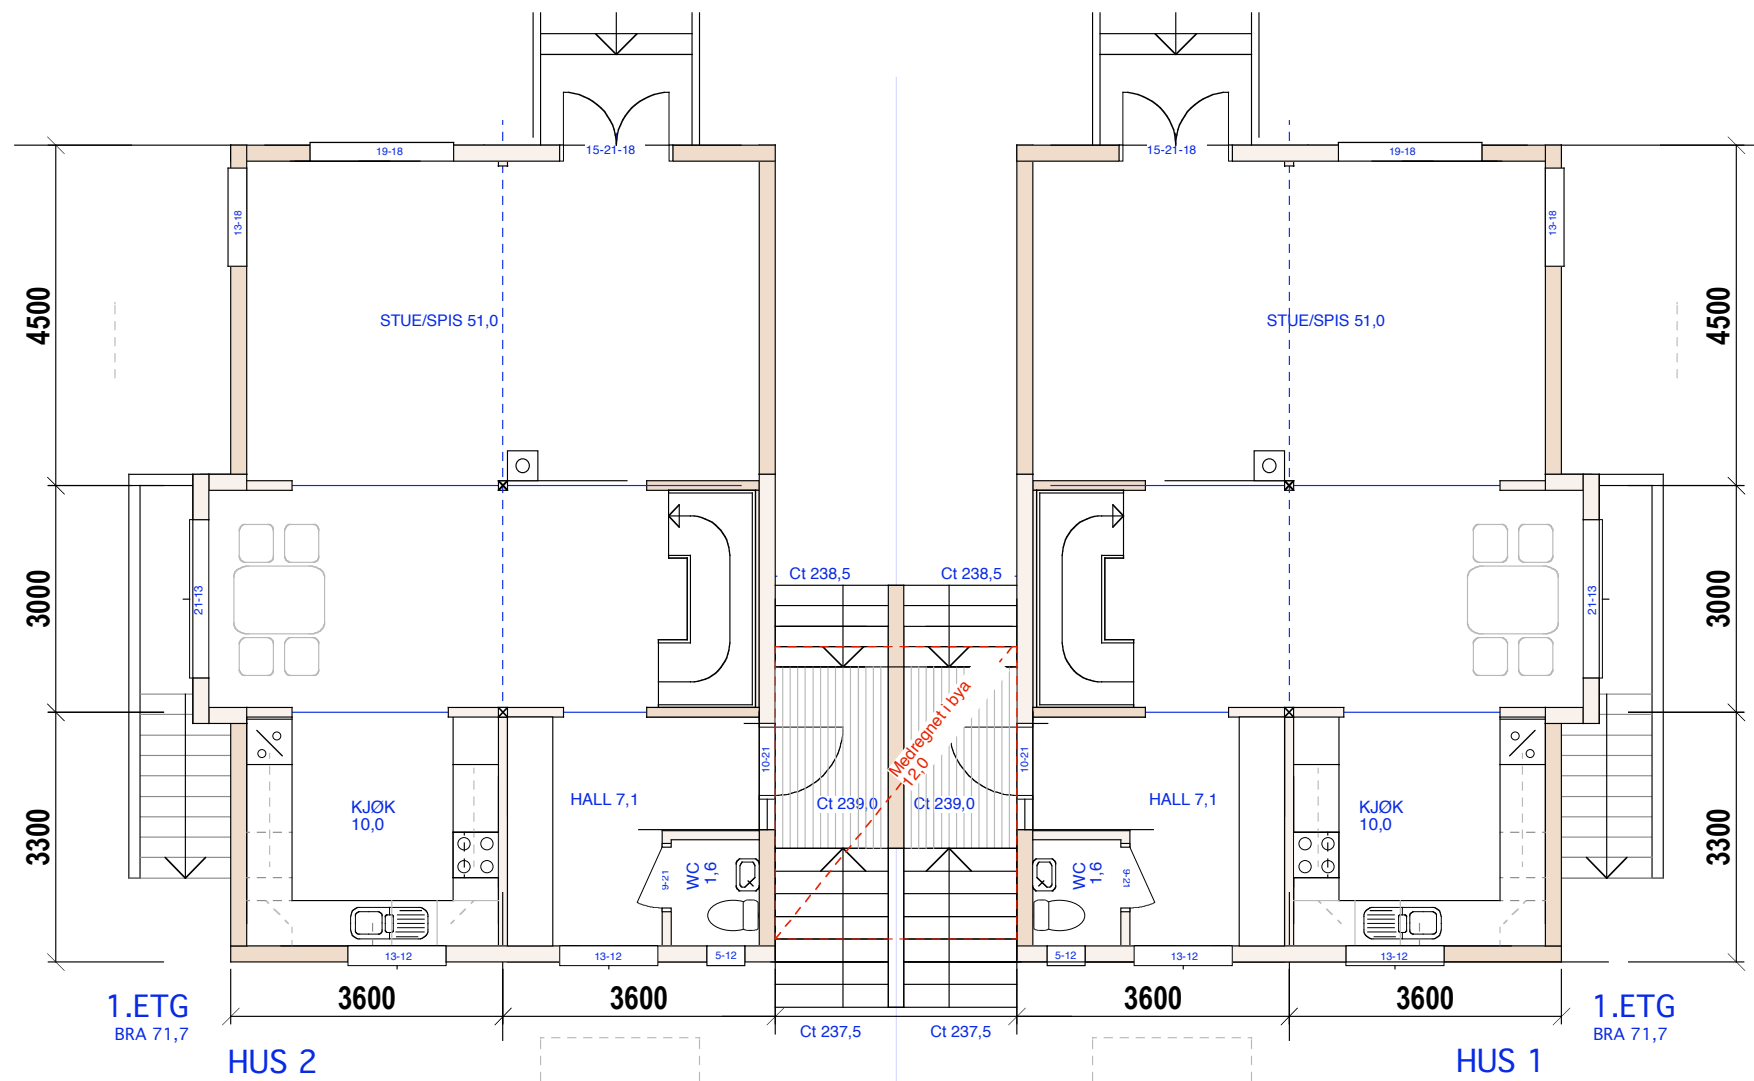

93/96 HUS 1-2 HUS 1

Parkenga 9

Mål: 1:100
Dato: 29-10-16

TILTAKSHAVER

Siv.ark. Nils Haugrud,
Øvre Slottst 14, 0157 Oslo
Tlf: 9518 9518

Gj snitt oppr terreng=
 $238,5+239,0+237,6+237,9=953,0$
 $953,0/4=238,25$
 $238,8-232,25=0,55\text{ m}$



Ct 237,5
93/96 HUS 1-2



BRA 68,6

Parkenga 9

Mål: 1:100
 Dato: 29-10-16

TILTAKSHAVER

Siv.ark. Nils Haugrud,
 Øvre Slottsgt 14, 0157 Oslo
 Tlf: 9518 9518

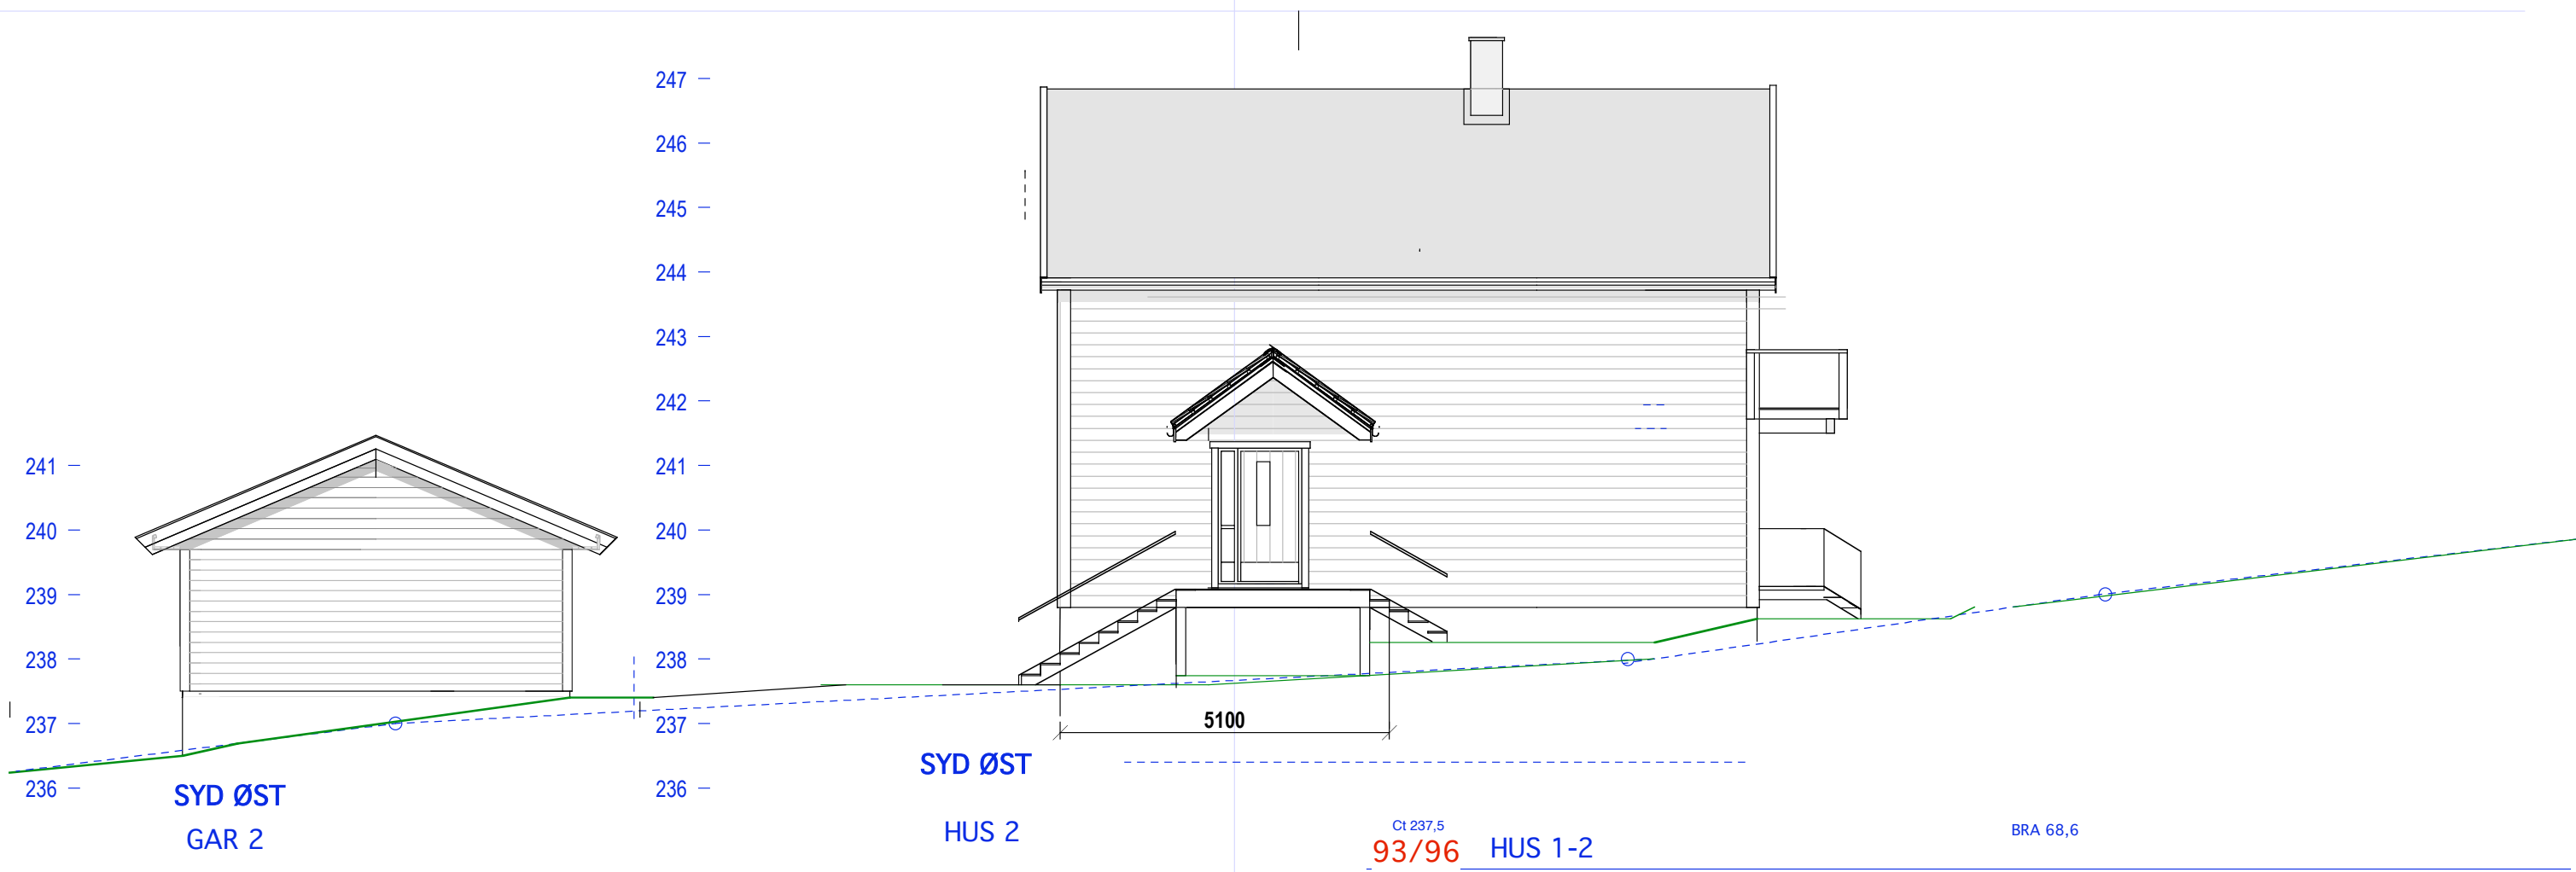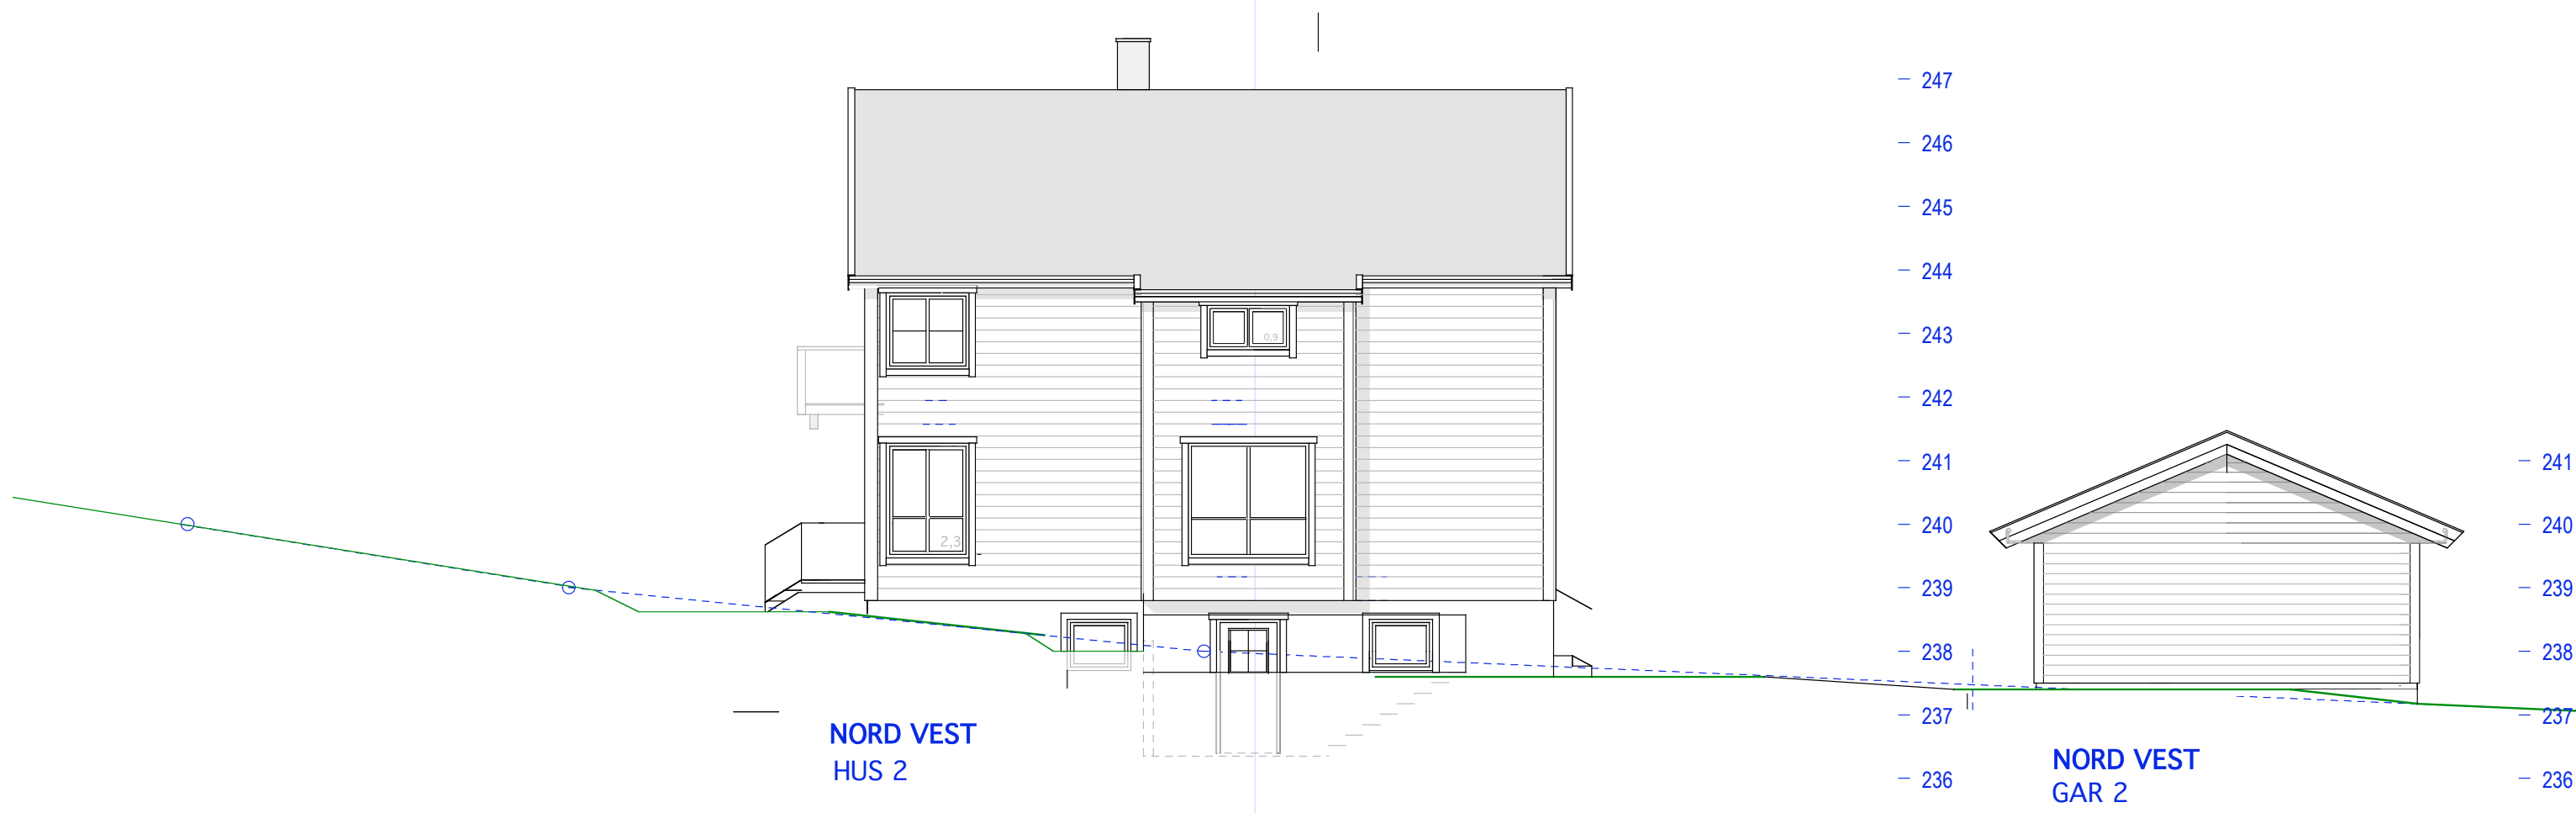

Ct 237,5
93/96 HUS 1-2



BRA 68,6

Parkenga 9

Mål: 1:100
Dato: 29-10-16

TILTAKSHAVER

Siv.ark. Nils Haugrud,
Øvre Slottsgt 14, 0157 Oslo
Tlf: 9518 9518

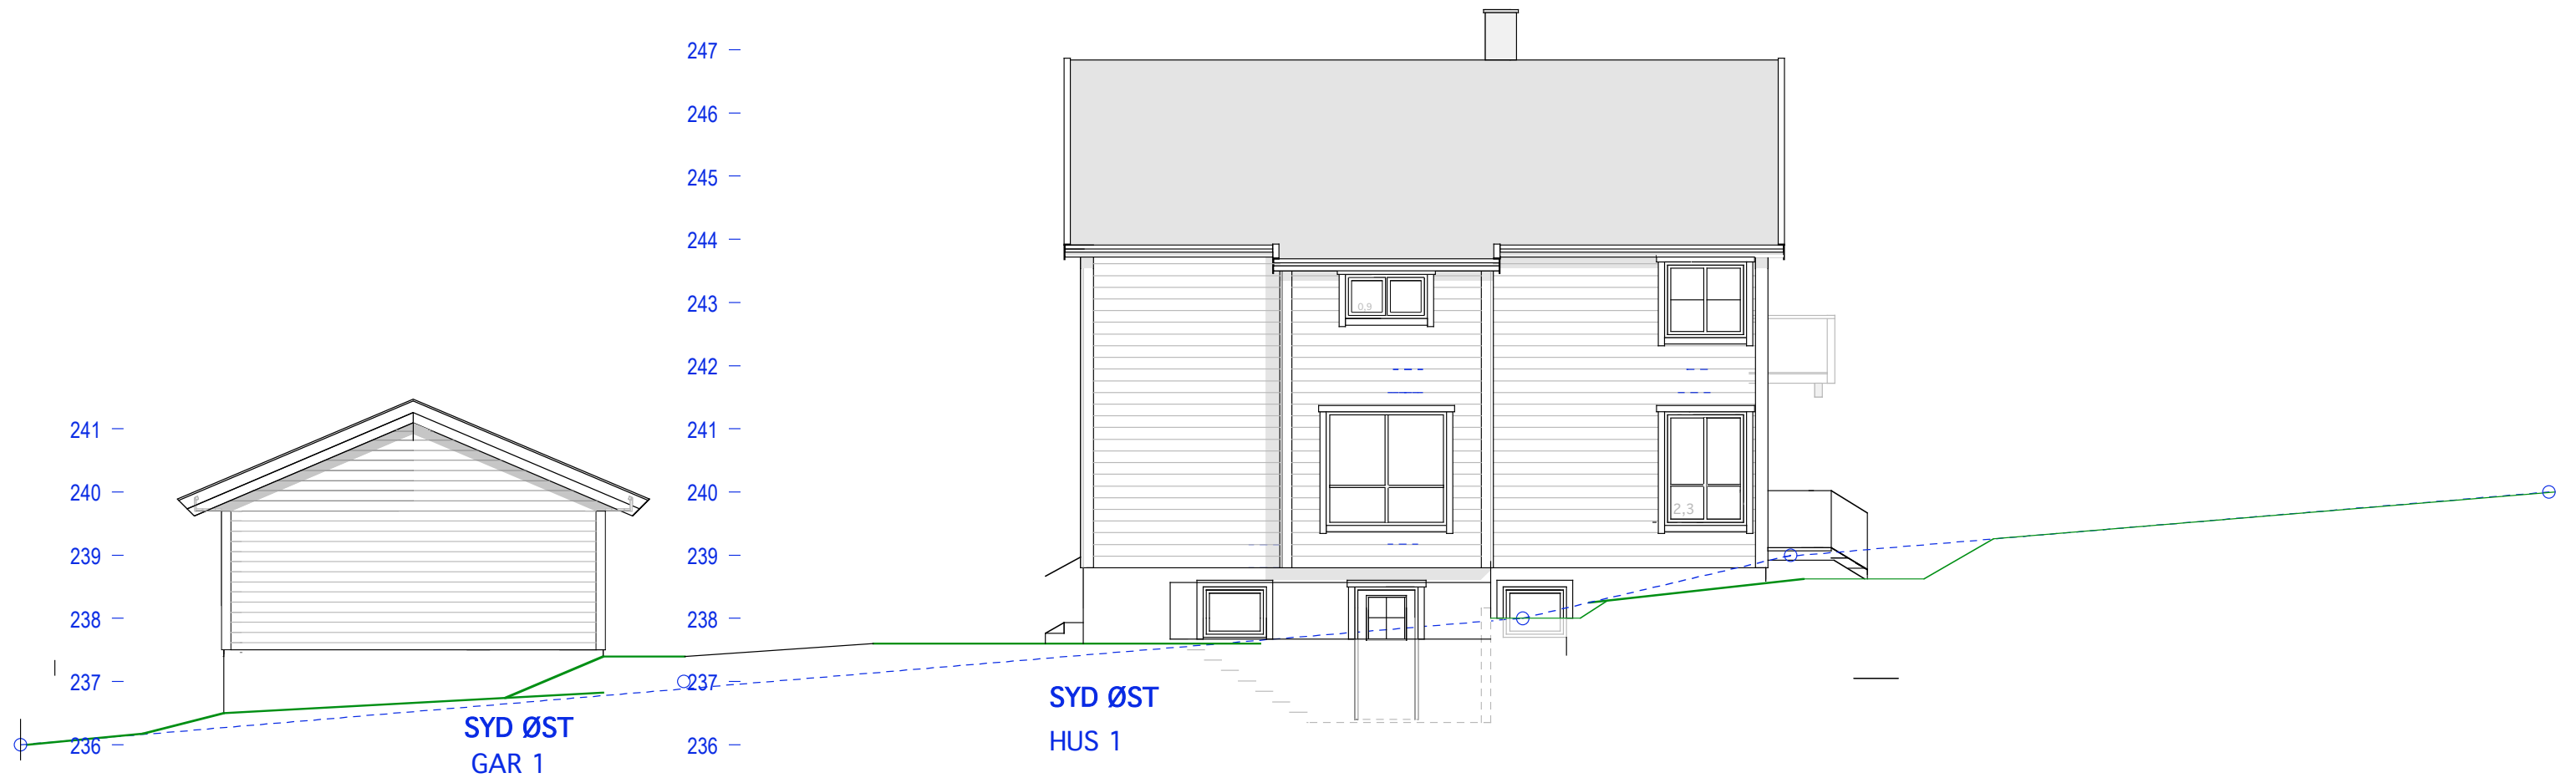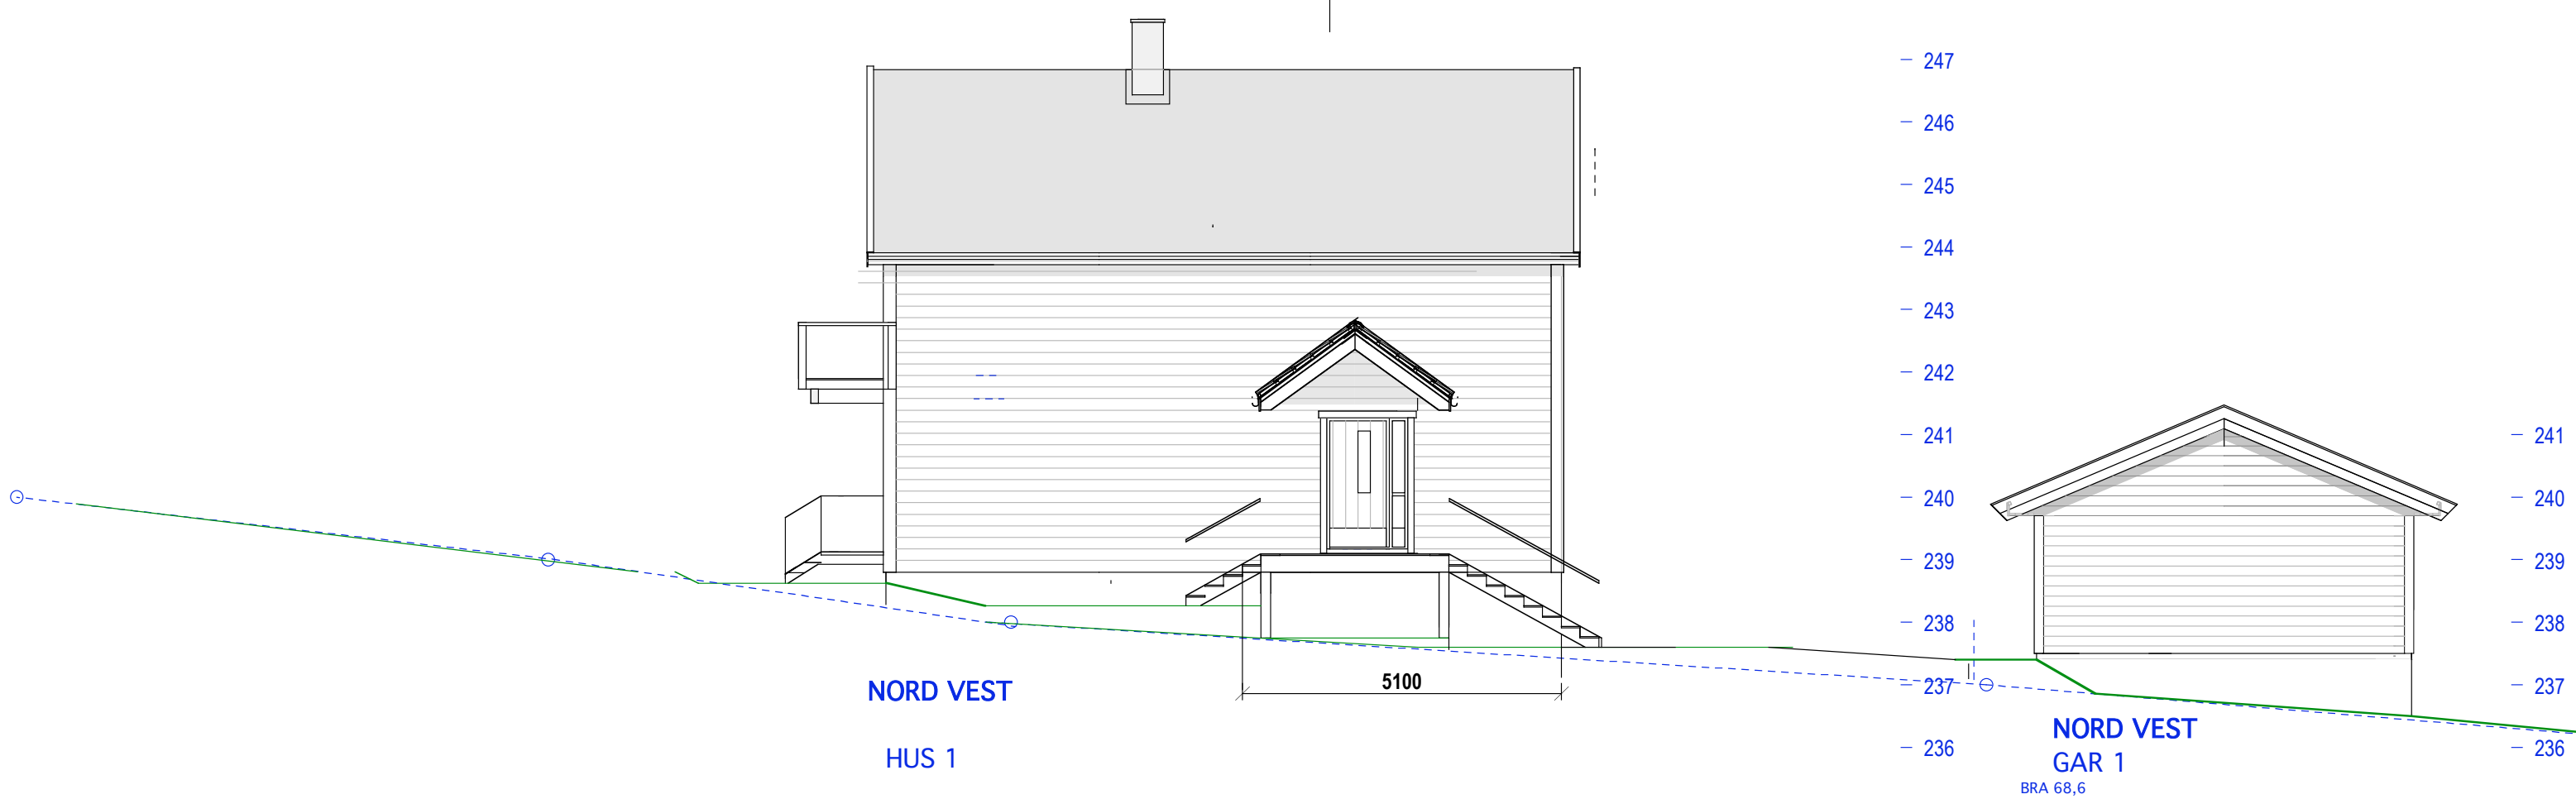

93/96 HUS 1-2

Parkenga 9

Mål: 1:100
Dato: 29-10-16

TILTAKSHAVER

Siv.ark. Nils Haugrud,
Øvre Slottsgt 14, 0157 Oslo
Tlf: 9518 9518