

HUS 1 og garasje E.1-1 Plan og snitt



41/389 Risalléen 22

MÅL 1:100

shaver:

Siv.ark. Nils Haugrud,  
3vre Slottsgt. 14, 0157 Oslo  
Tlf 9518 9518 nhaugrud@online.no

16-08-19 06-02-20 15-05-20

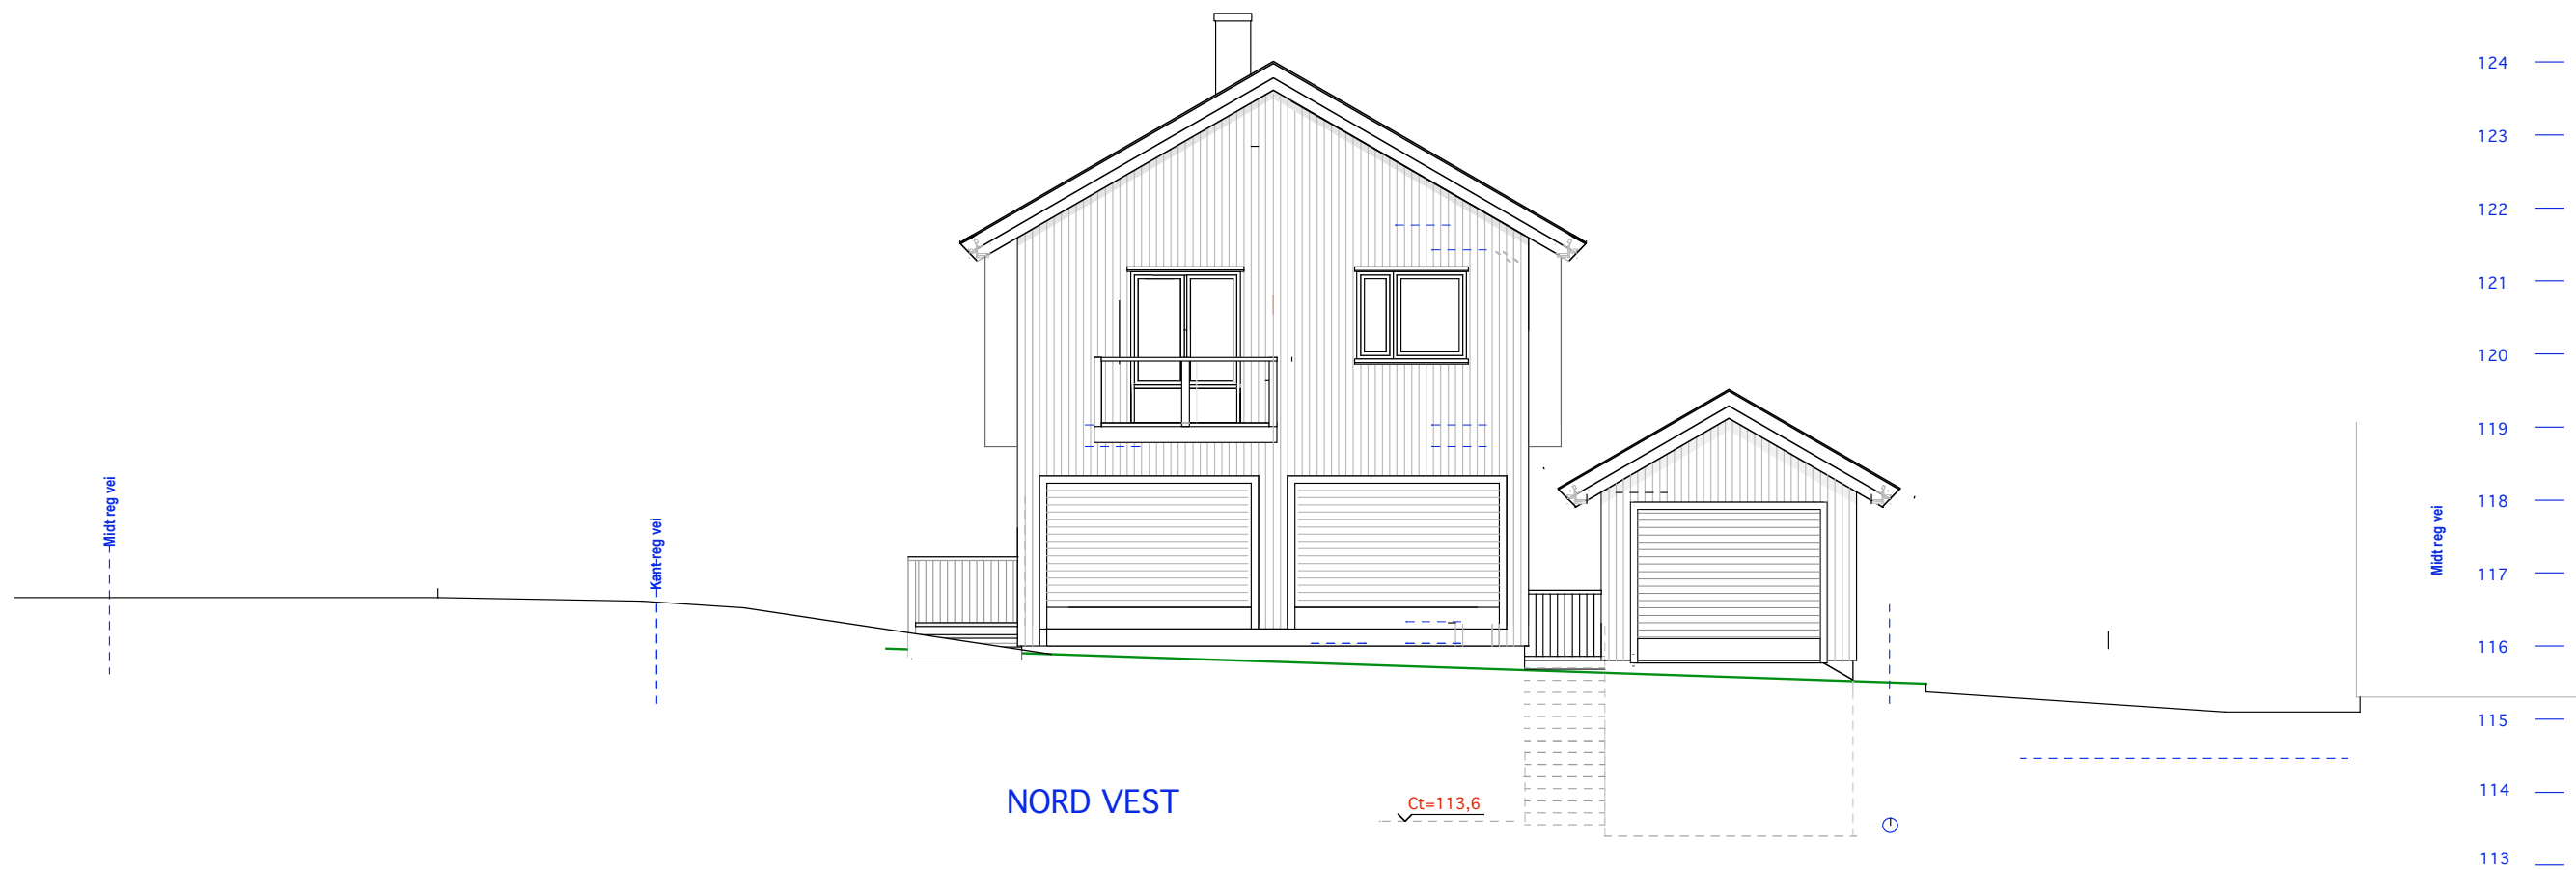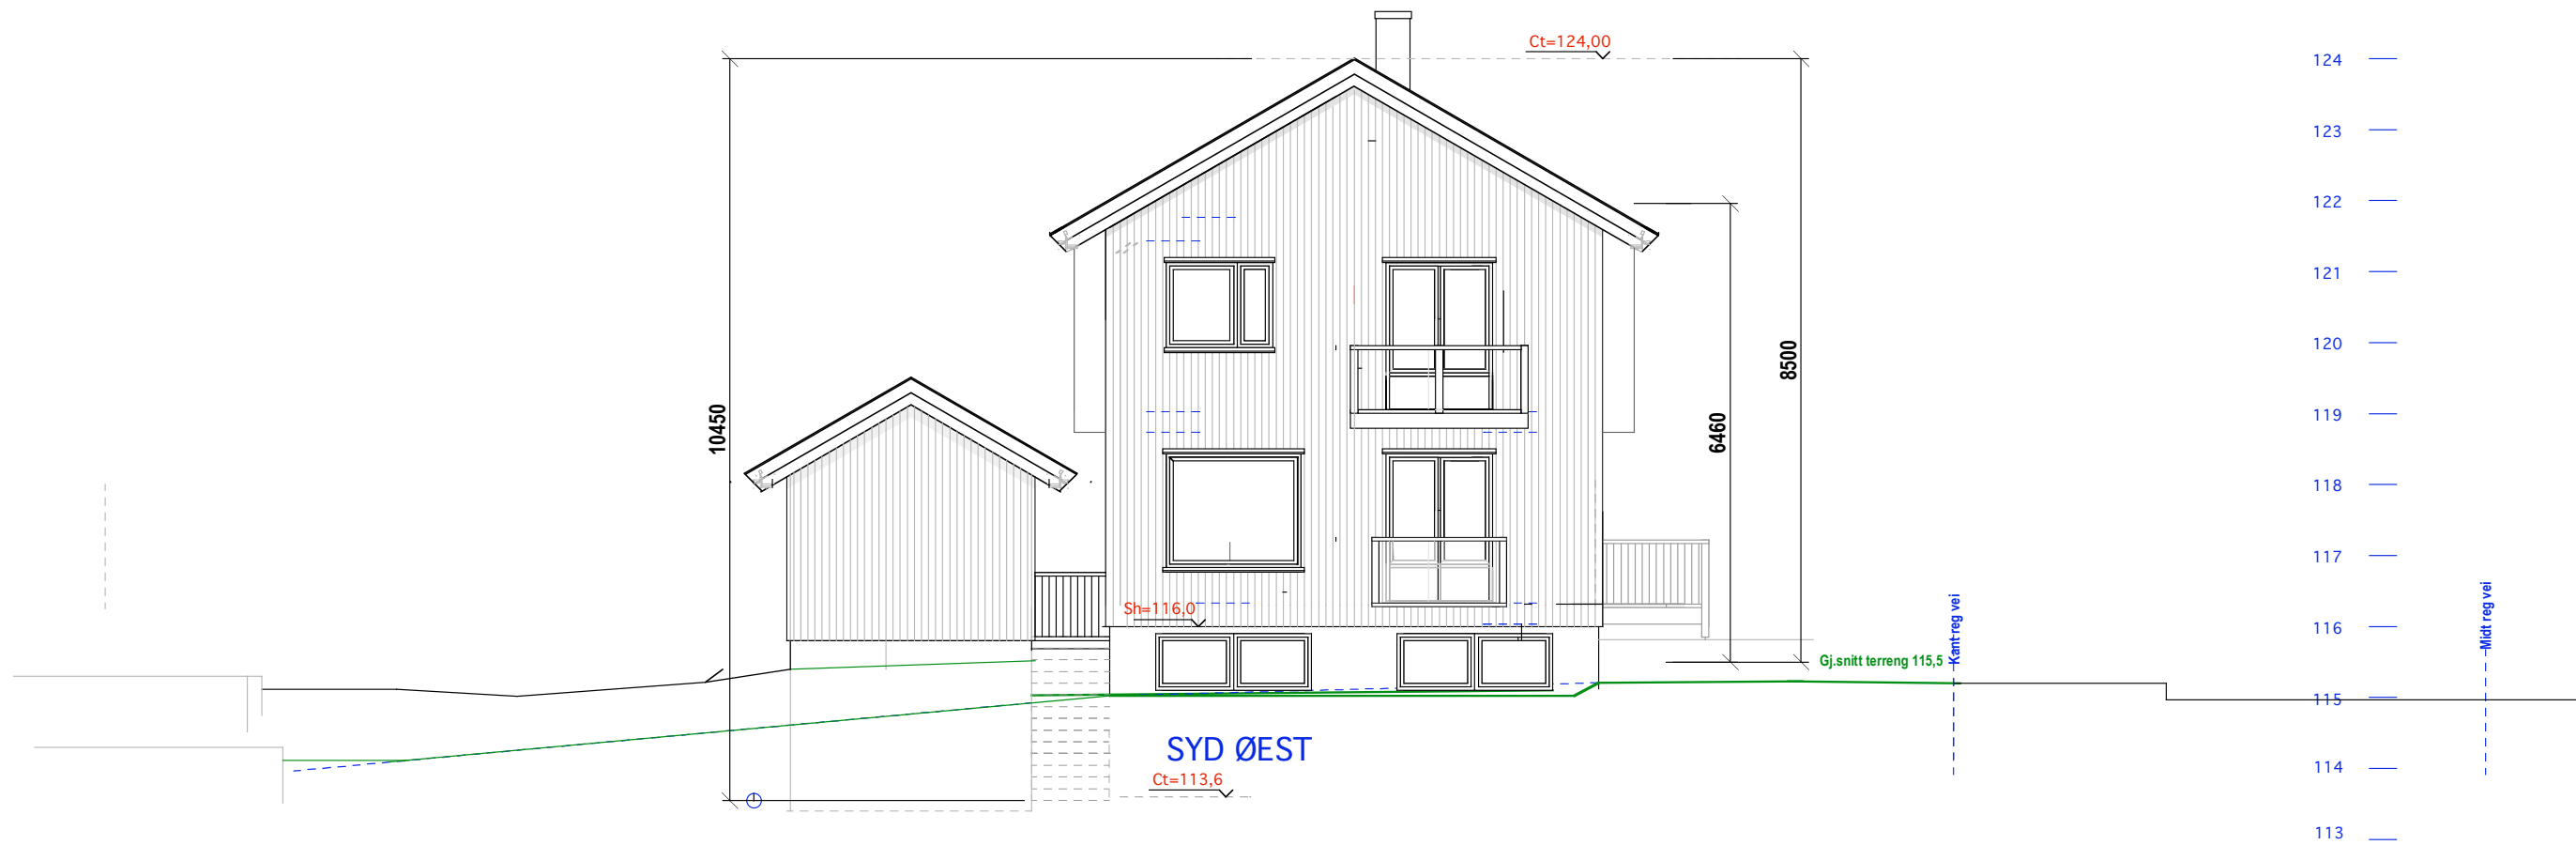

HUS 1 og garasje

E.1-2 Gavlfasader




41/389 Risalléen 22

MÅL 1:100

Tiltakshaver:

16-08-19 06-02-20 15-05-20

Siv.ark. Nils Haugrud,  
 Jvre Slottsgt. 14, 0157 Oslo  
 Tlf 9518 9518 nhaugrud@online.no

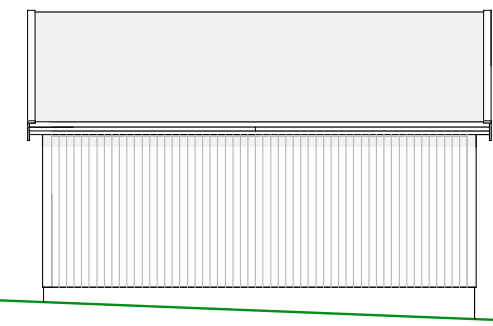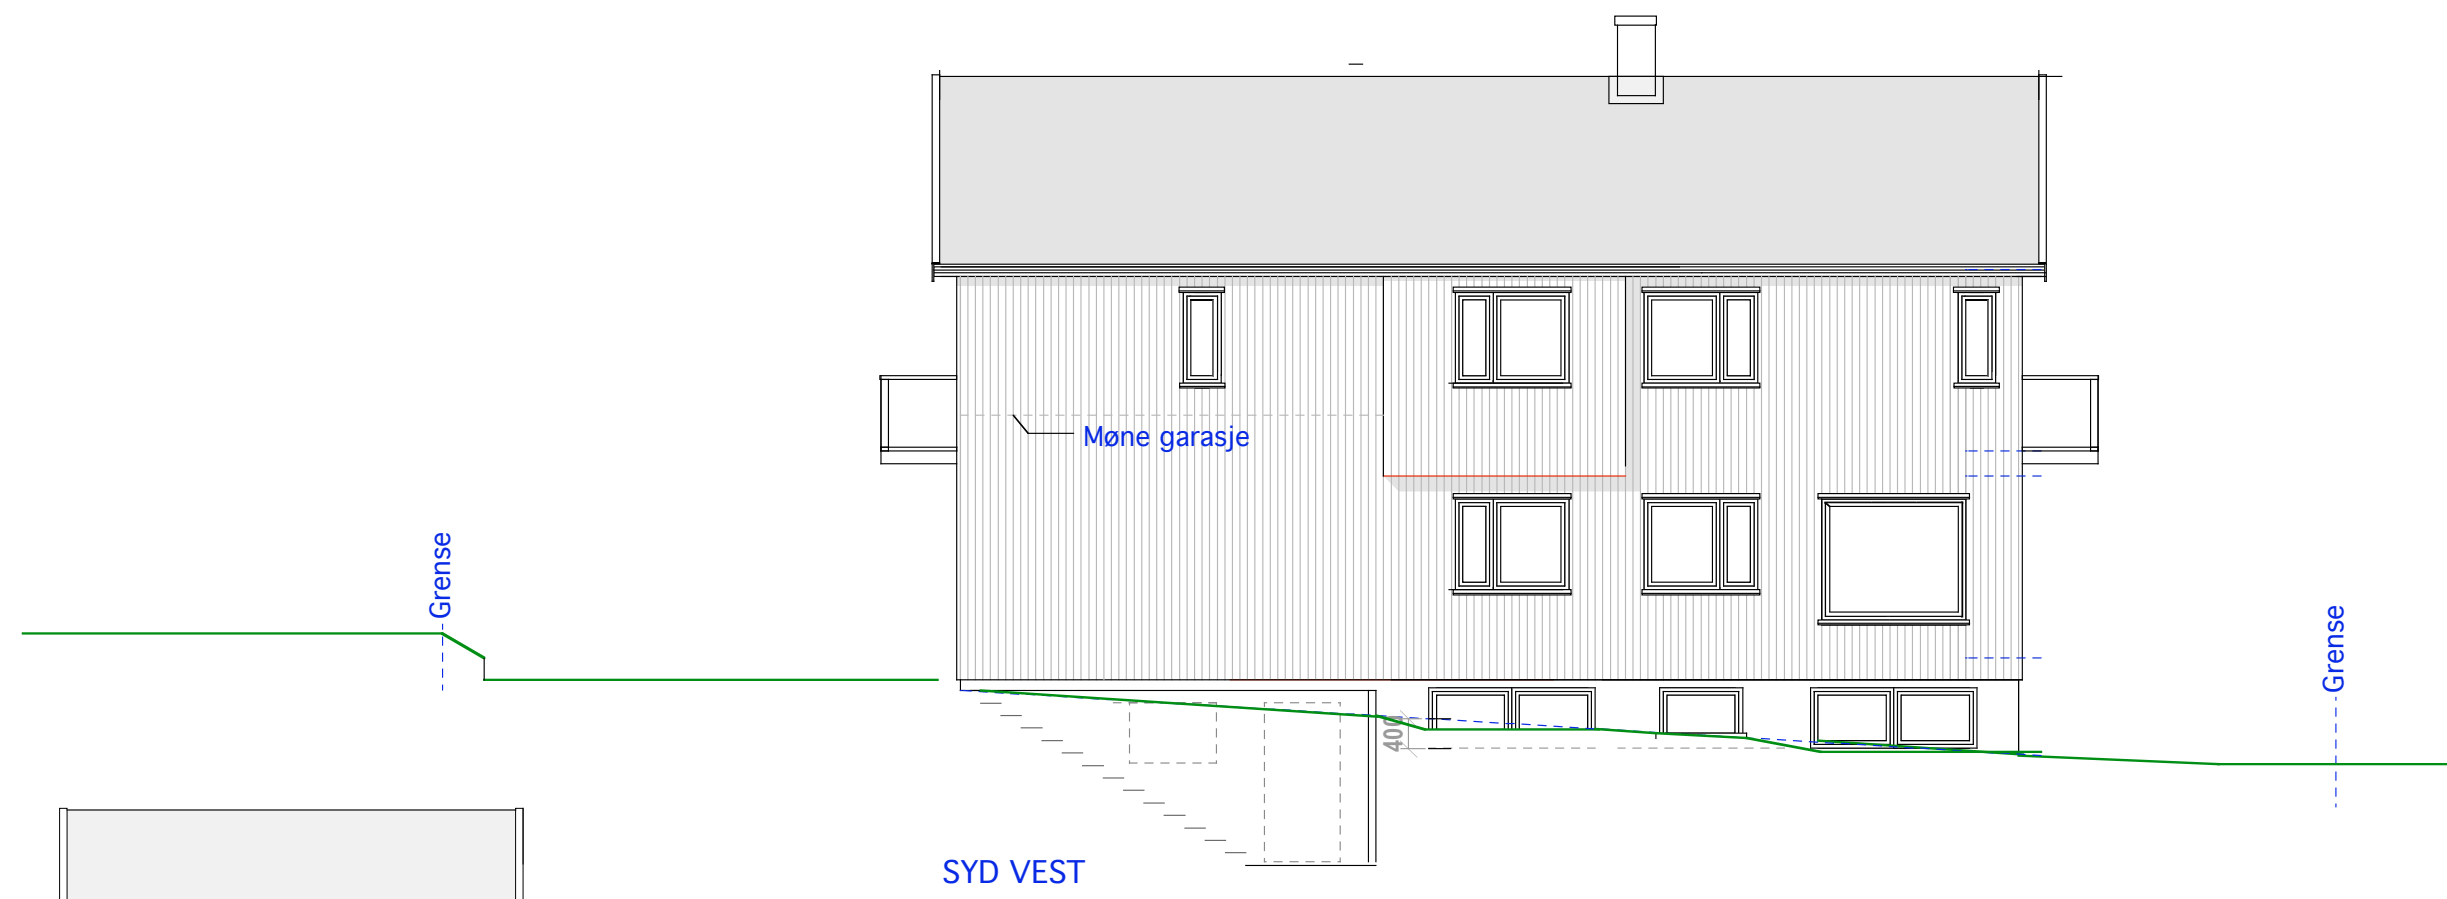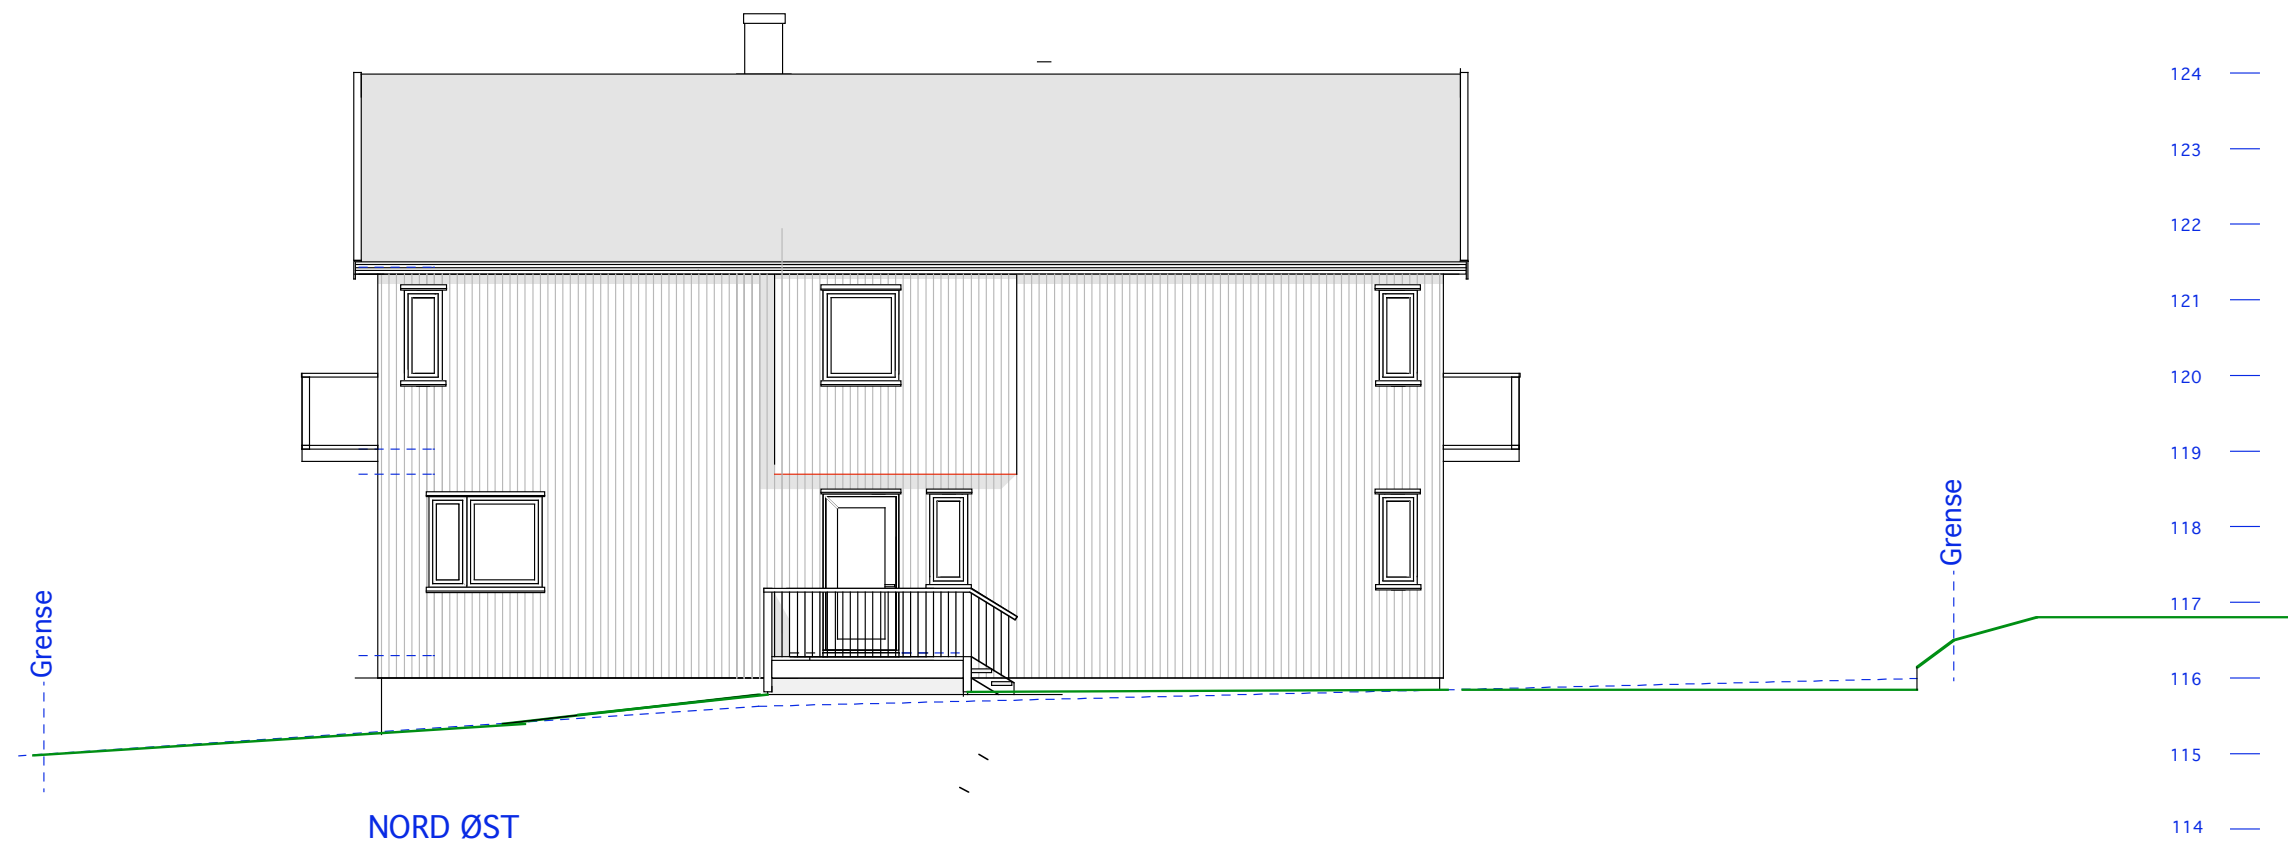

SYD VEST Garasje

HUS 1 og garasje E.1-3 Langfasader

41/389 Risalléen 22

MÅL 1:100

Tiltakshaver:

Siv.ark. Nils Haugrud,  
Jvre Slottsgt. 14, 0157 Oslo  
Tlf 9518 9518 nhaugrud@online.no

-16-08-19 -06-02-20 15-05-20